

RIDGE HEIGHT

GFL




Existing Front Elevation
1 : 100



Existing Rear Elevation
1 : 100



Existing Side Elevation 'B'
1 : 100

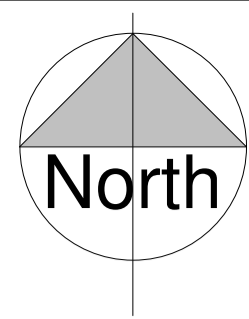


RIDGE HEIGHT


GFL



Proposed Front Elevation
1 : 100

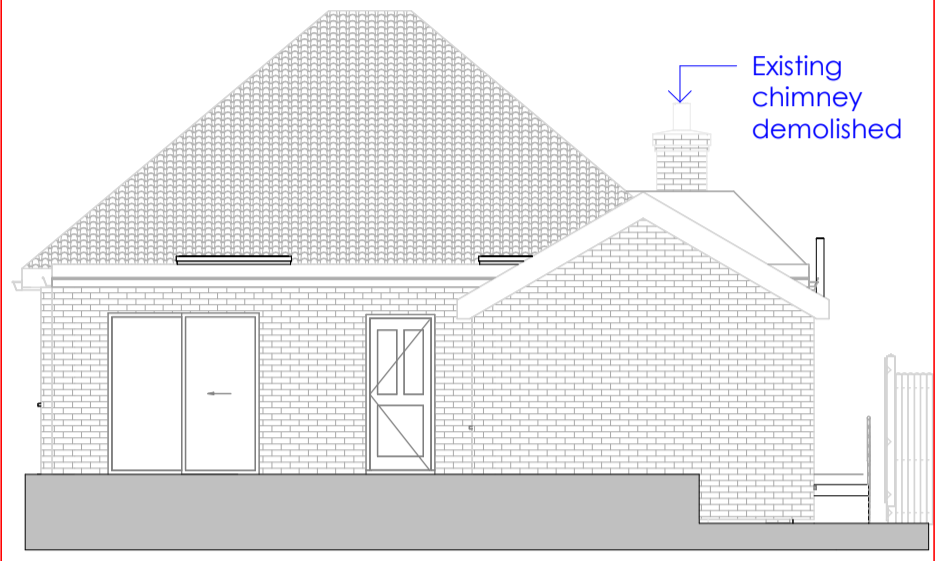

Proposed Rear Elevation
1 : 100


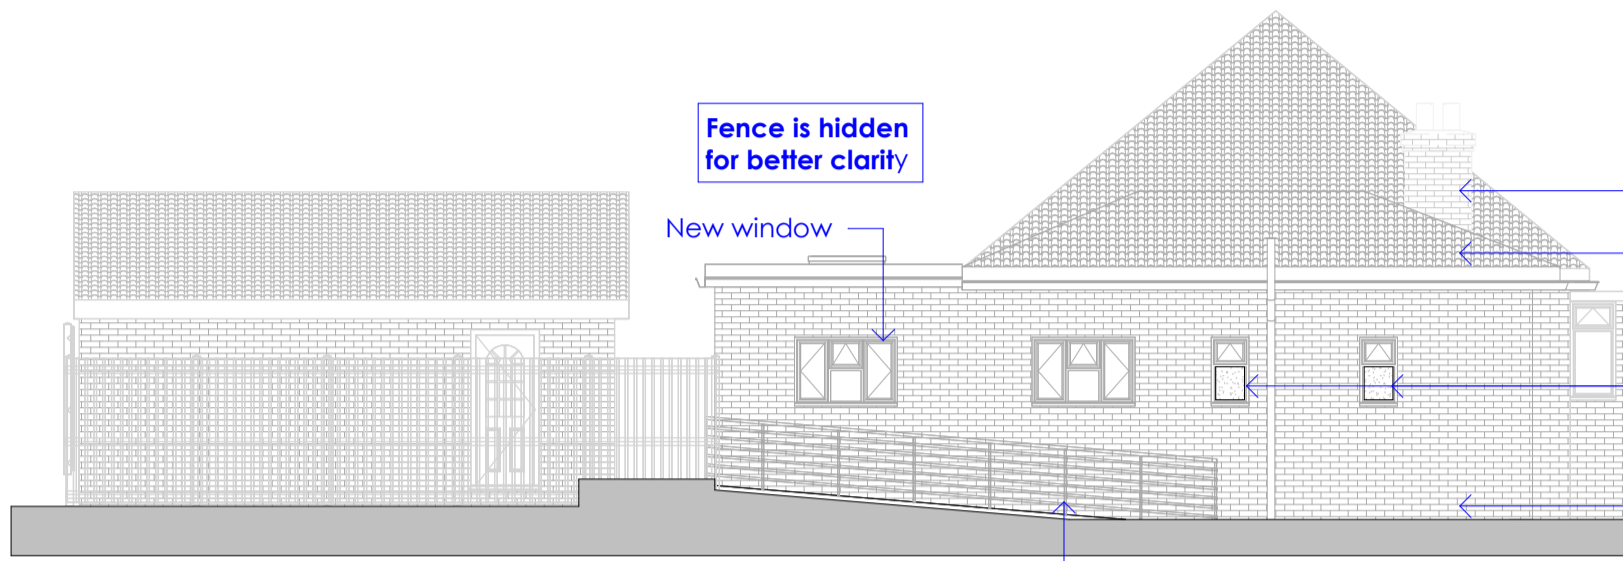


Proposed Side Elevation 'B'
1 : 100

NOTES:


THE CONTRACTORS ARE TO CHECK ALL DIMENSIONS, DRAIN RUNS AND GENERAL CONDITIONS ON THE SITE BEFORE WORKS COMMENCE, AND INFORM JCENG SOLUTIONS IMMEDIATELY UPON DISCOVERY OF ANY ERRORS, OMISSIONS OR DISCREPANCIES. ALL WORKS ARE TO BE CARRIED OUT IN ACCORDANCE WITH CURRENT BUILDING REGULATIONS, BRITISH STANDARDS, CODE OF PRACTICE AND LOCAL AUTHORITY REQUIREMENTS. DO NOT SCALE FROM THIS DRAWING WITHOUT FIRST OBTAINING WRITTEN AUTHORISATION FROM JCENG SOLUTIONS.

THIS DRAWING IS THE PROPERTY OF JCENG SOLUTIONS AND IS ISSUED ON THE CONDITION THAT IT IS NOT REPRODUCED, DISCLOSED OR COPIED TO ANY UNAUTHORISED PERSON IN WHOLE OR PART WITHOUT PRIOR WRITTEN CONSENT

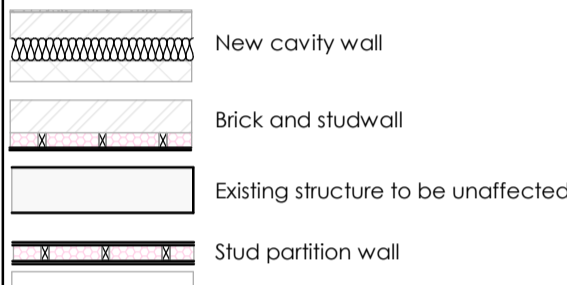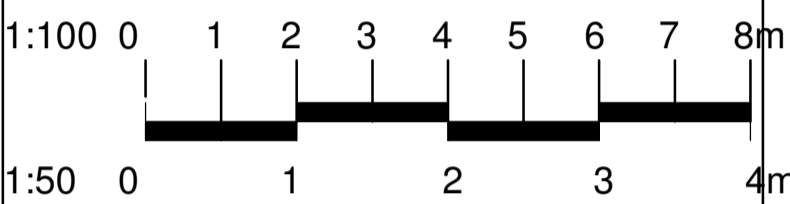


- Ⓢ Inspection Chamber
- RE Rodding Eye
- MH Man Hole
- ☒ Extractor Fan
- Ⓢ Smoke detector
- Ⓢ Mechanical fan outlet
- Ⓢ Heat detector
- Ⓢ Carbondioxide detector
- Ⓢ Soil vent pipe
- Ⓢ Rain water pipe
- Foul water drain
- Rain water drain
- Site boundary
- == Beam /Lintels
- - - Demolition
- Joist
- FD30s 1/2hour fire door
- FE Fire door
- RL Roof Light


TOTAL AREA - 358m²
DWELLING GROSS AREA - 108m²
OUTBUILDING GROSS AREA - 35m²
NEW SIDE EXTENSION AREA - 13.5m²

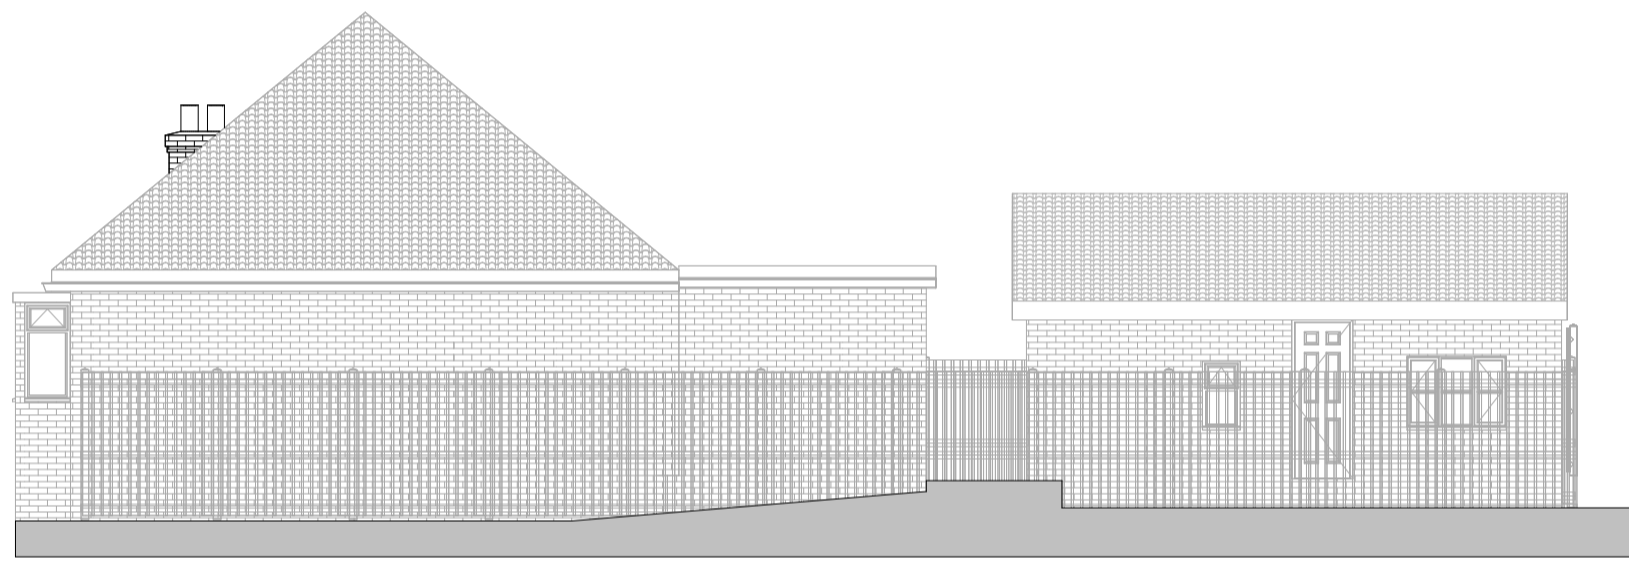


Existing Side Elevation 'A'
1 : 100

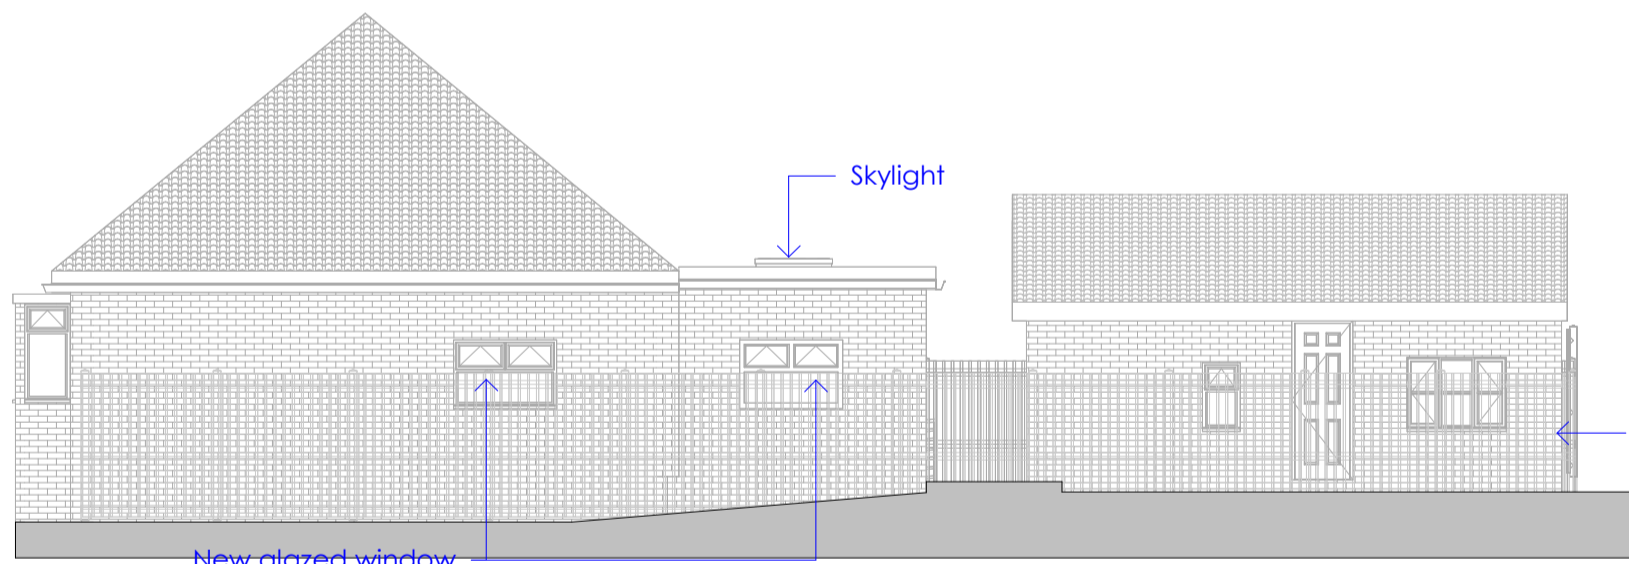

Proposed Side Elevation 'A'
1 : 100

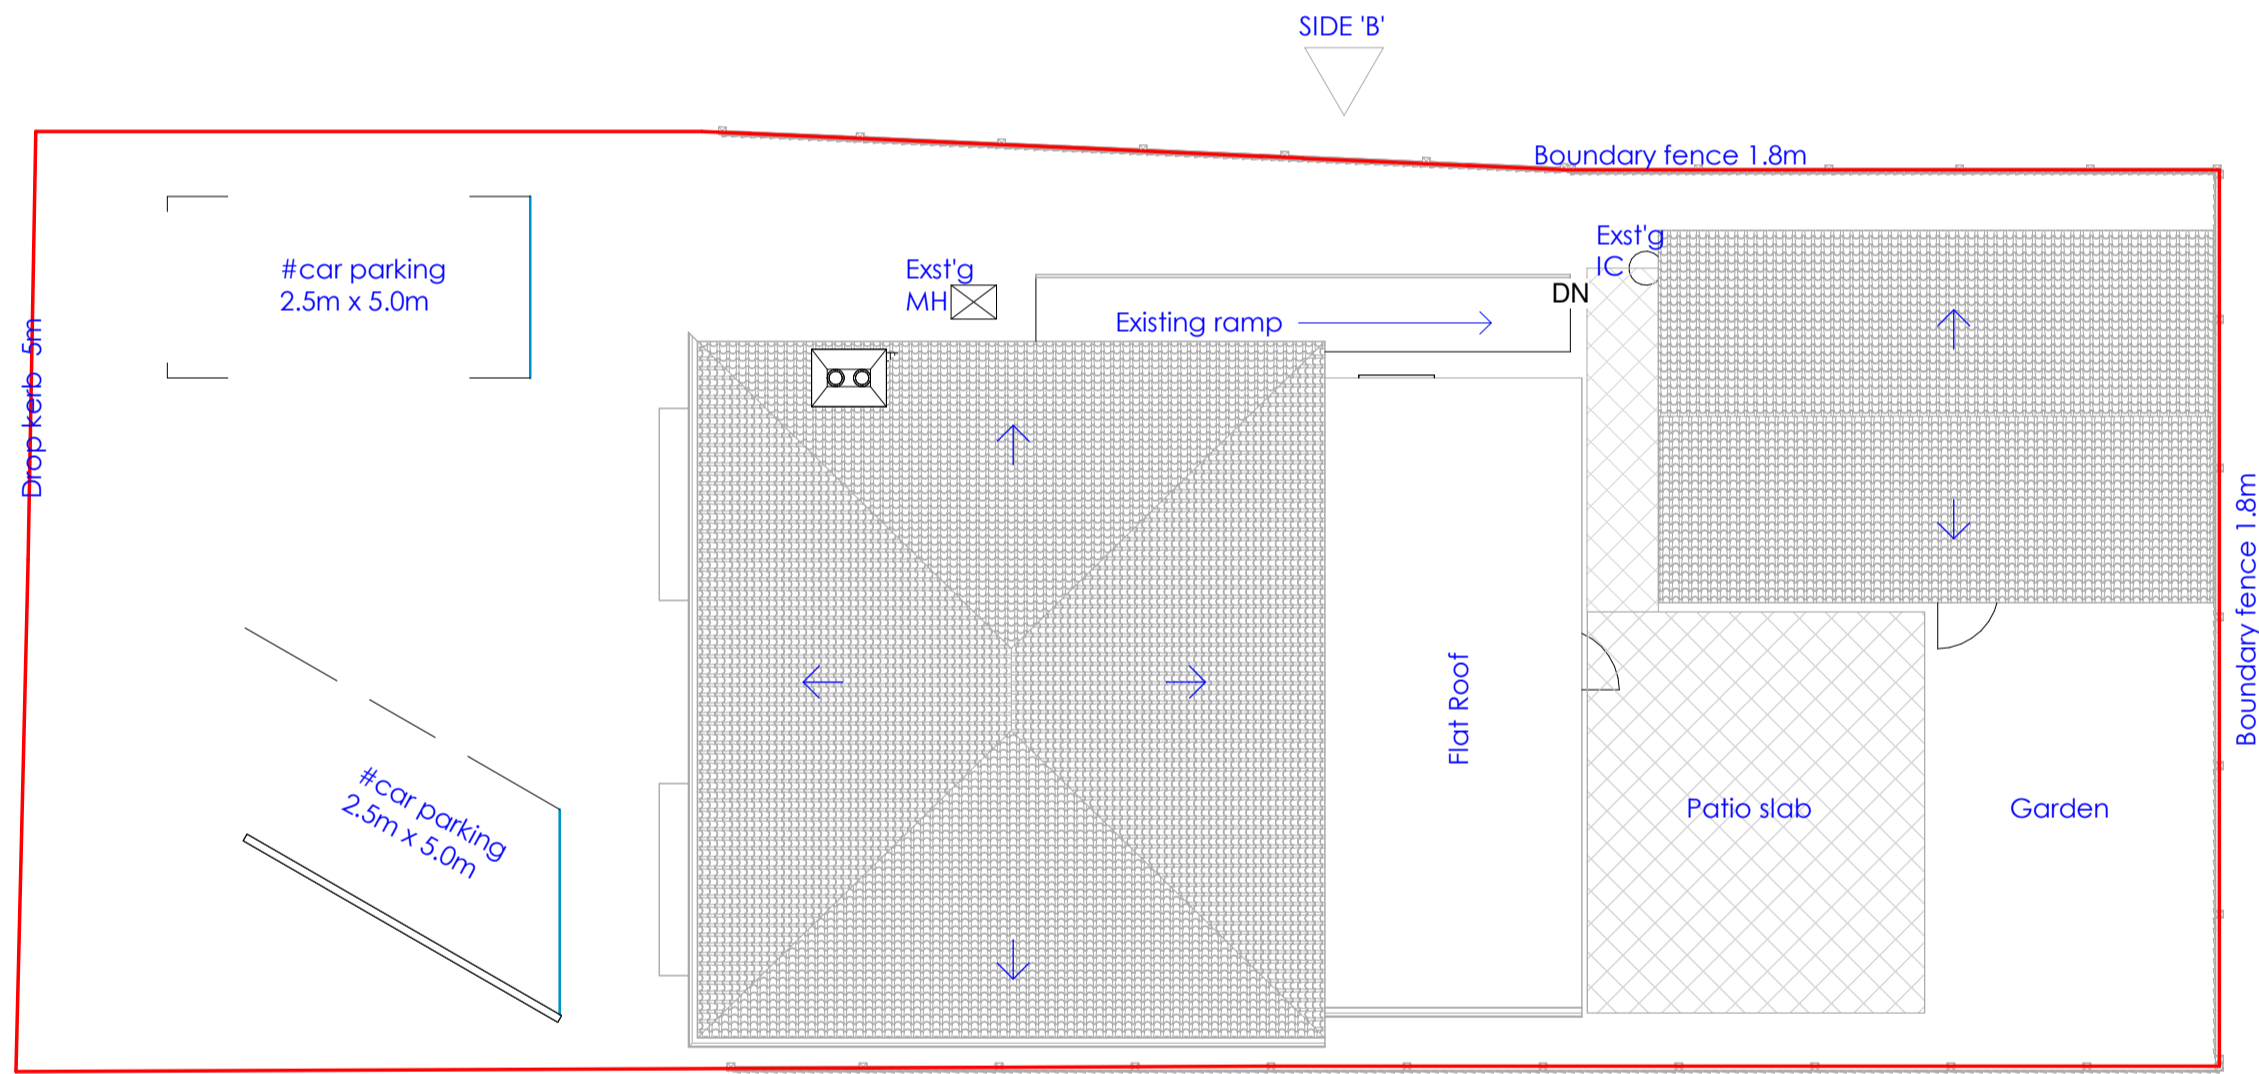

Existing Roof Layout
1 : 100

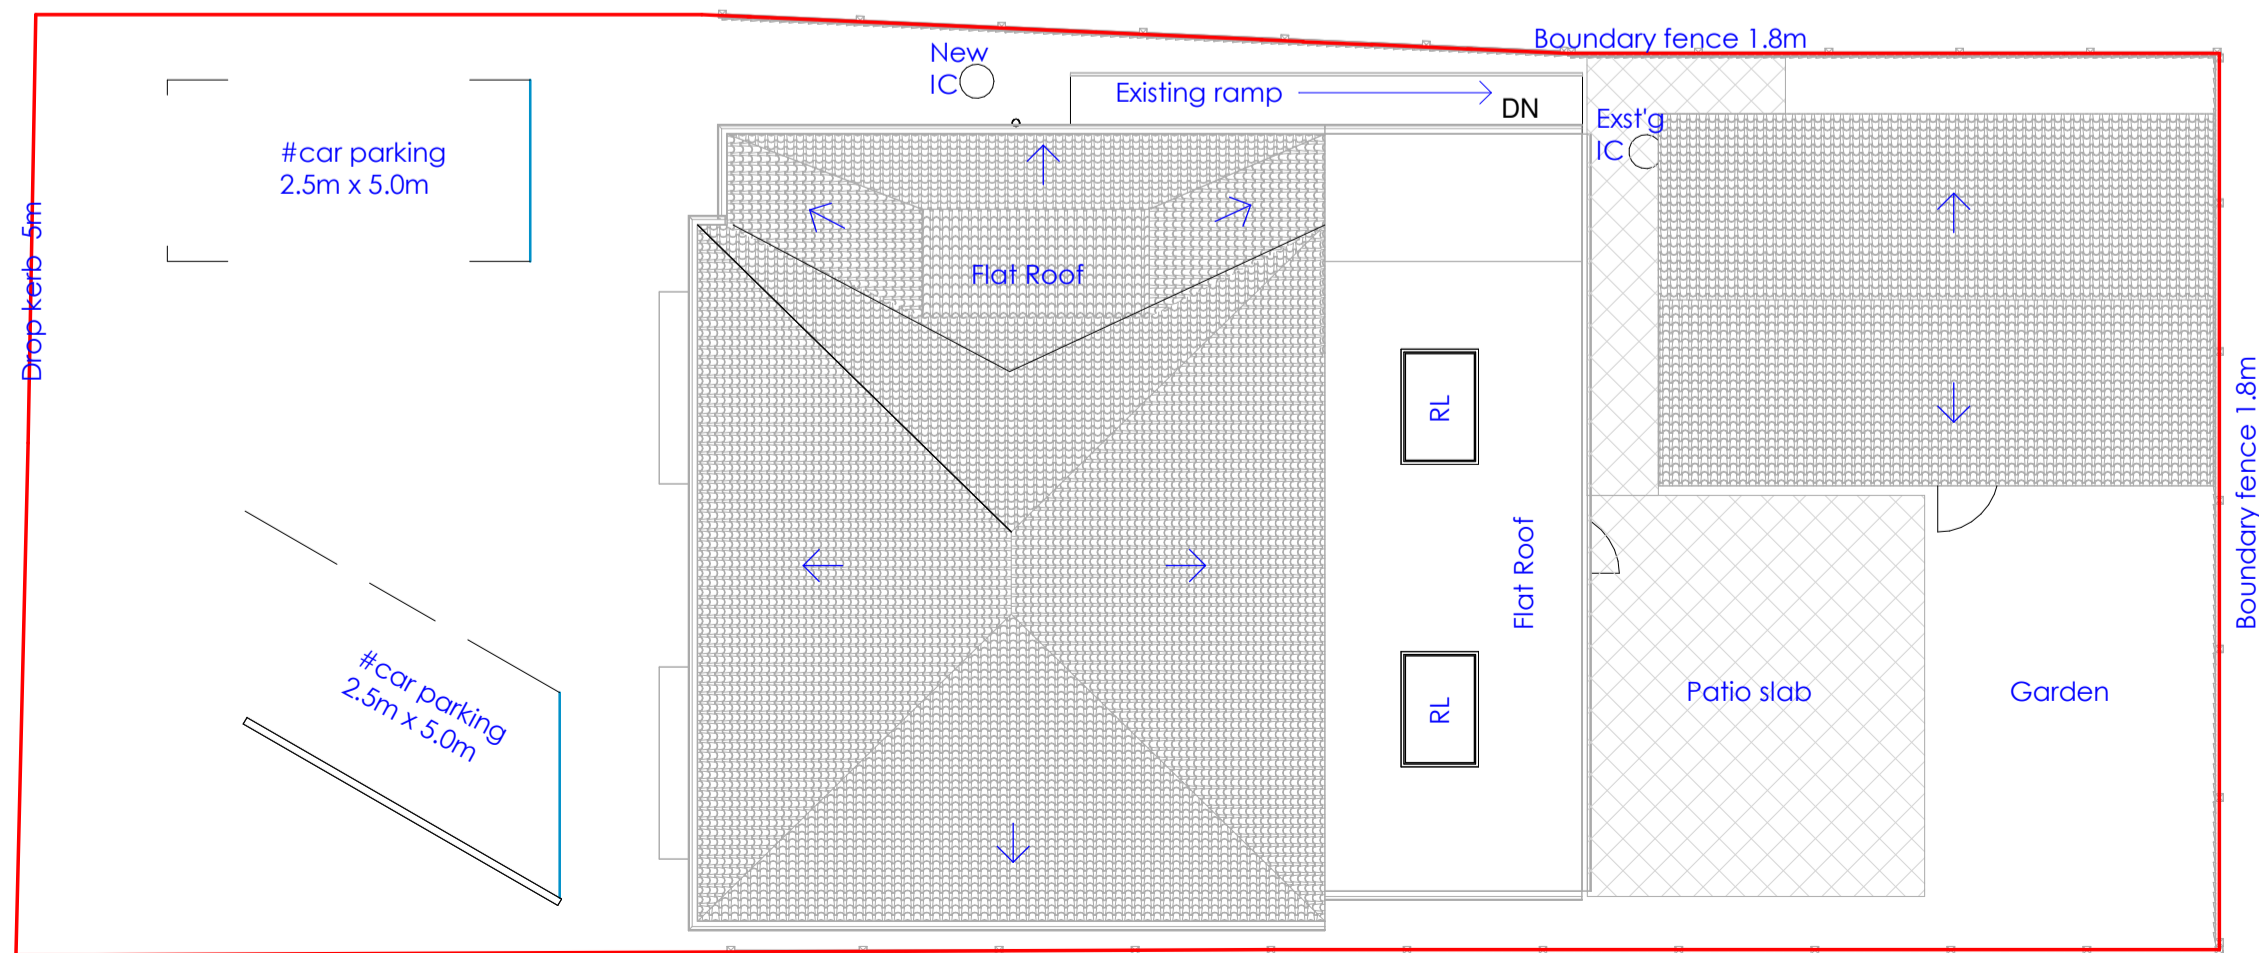

Proposed Roof Layout
1 : 100

REV	DATE	DESCRIPTION
CLIENT ADDRESS		
19 Meadow Road Earley Reading RG6 7EX		
TITLE		
Existing and Proposed Elevation		
CLIENT		
Mrs. Zubaida Ahmed		
DRAWN BY JC	CHECKED BY RB	DATE
SCALE (@ A1) As indicated		PROJECT NUMBER 171
DRAWING NUMBER PP-171-RG-01		REV