


PLOT 7




FRONT ELEVATION

Scale 1:100 @ A1

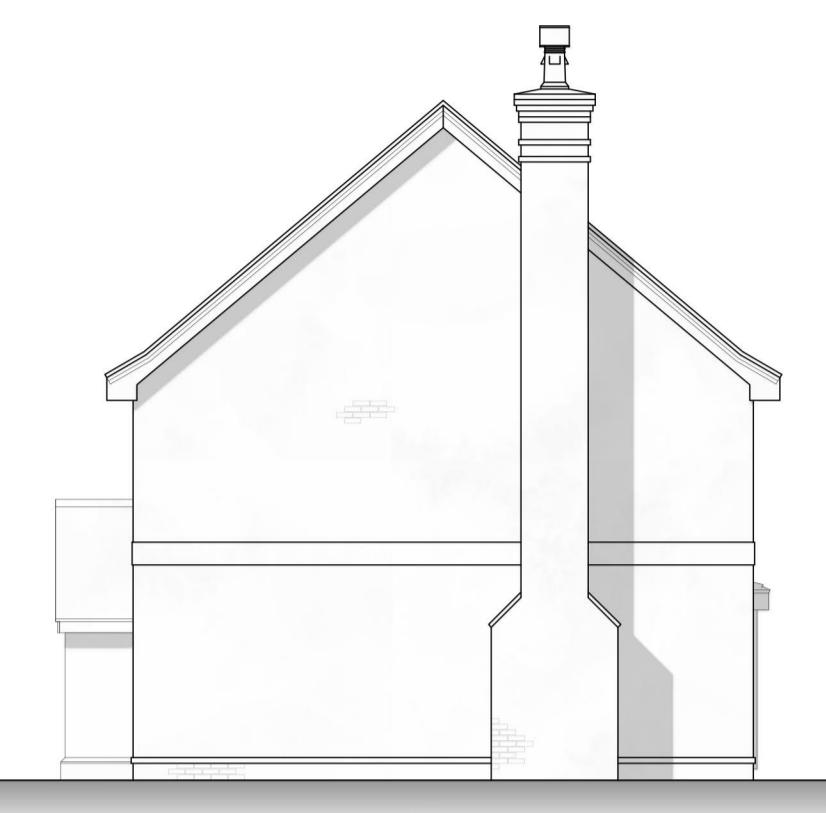


SIDE ELEVATION

Scale 1:100 @ A1

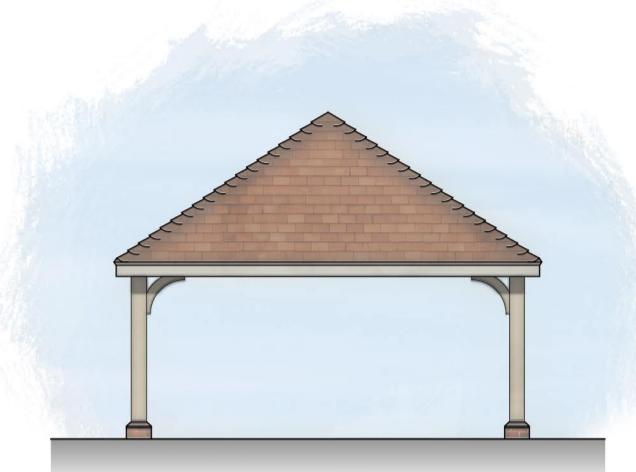

FRONT ELEVATION

Scale 1:100 @ A1

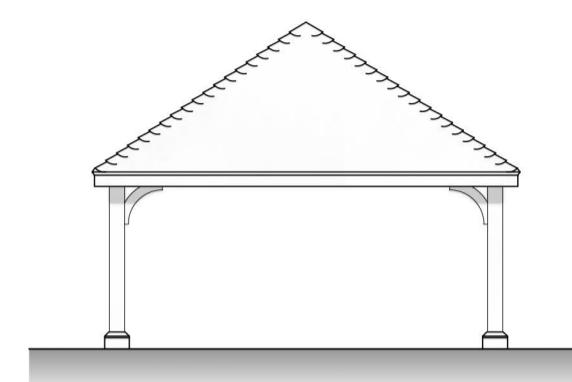

SIDE ELEVATION

Scale 1:100 @ A1




REAR ELEVATION

Scale 1:100 @ A1




SIDE ELEVATION

Scale 1:100 @ A1

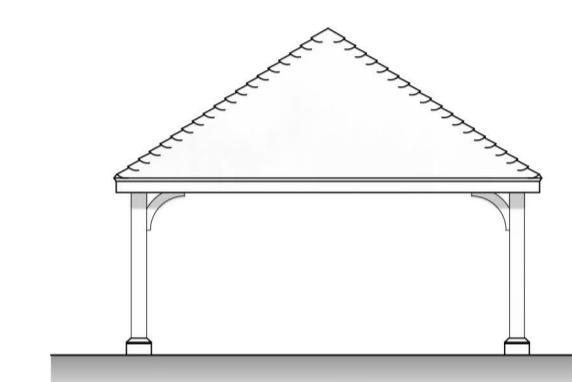


REAR ELEVATION

Scale 1:100 @ A1

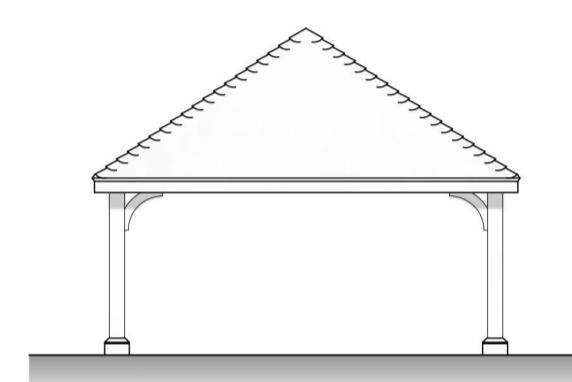

SIDE ELEVATION


Scale 1:100 @ A1

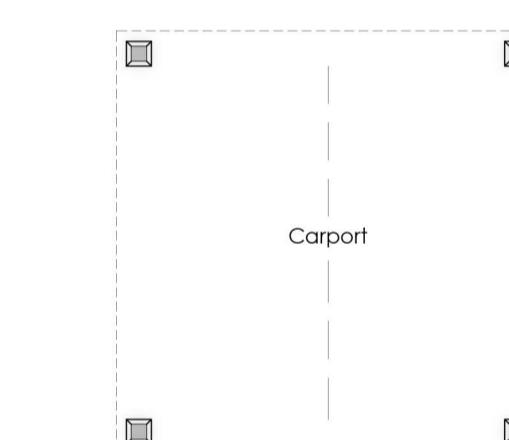

CARPORT


Scale 1:100 @ A1

0 1m 2m 3m 4m 5m
Scale 1:100

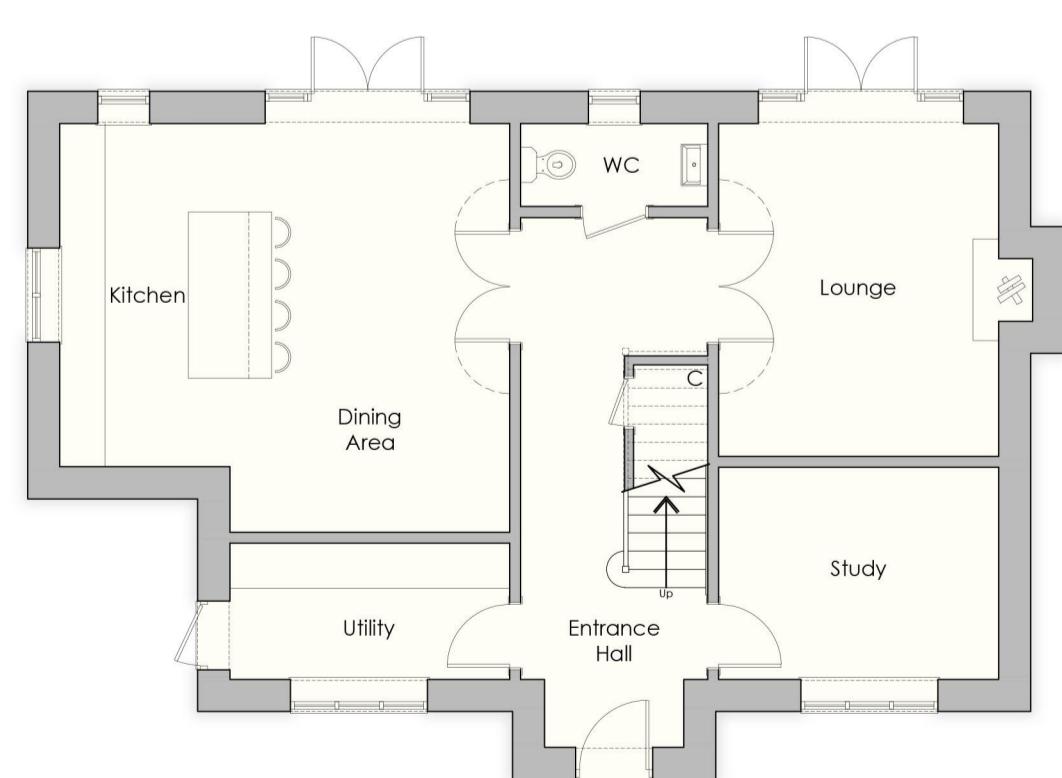

GROUND FLOOR PLAN

Scale 1:100 @ A1

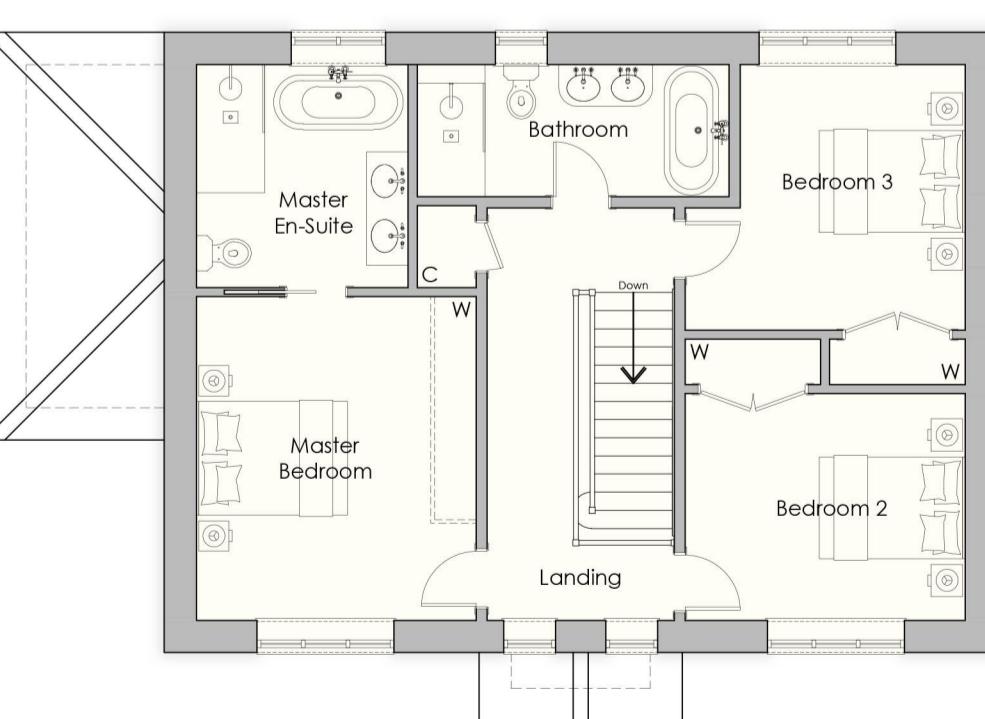

FIRST FLOOR PLAN

Scale 1:100 @ A1

Rev	Date	Details
-----	------	---------

PLANNING

ark|tec

Architectural Consultancy
Lodge Farm Barn
Elveham Park Estate
Fleet Road, Hartley Wintney
Hampshire, RG27 8AS
t: 01252 845335
f: 01252 845515
e: info@arktec.co.uk
w: www.arktec.co.uk

Client: WESTBOURNE HOMES
Project: LADDS GARDEN CENTRE
BATH ROAD, HARE HATCH

Drawing: PLOT 7
FLOOR PLANS & ELEVATIONS
Scale: 1:100 @ A1 Date: 09/09/25

Drawing Number: P25/09/S/112 - Revision:

P25/09/S/112 -

Notes:
This drawing is the copyright of Arktec Ltd and has been sent to you in confidence, it must not be reproduced or disclosed to third parties without our prior permission.
Do not scale from this drawing except for planning purposes.
All dimensions are in millimetres unless noted otherwise.
Any surveyed information incorporated on this drawing cannot be guaranteed as accurate unless confirmed by a fixed dimension.
This drawing is to be read in conjunction with all the relevant consultants, suppliers and manufacturers drawings and information.