




EXISTING

 


Ancillary Garden
Centre Storage

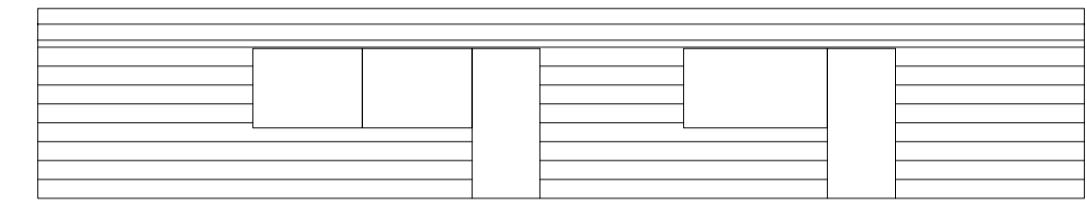

North Elevation

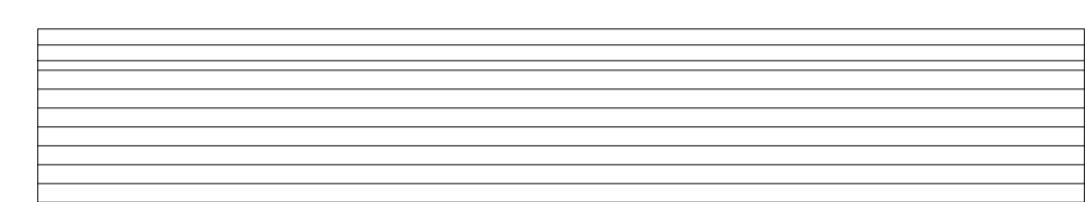


South Elevation

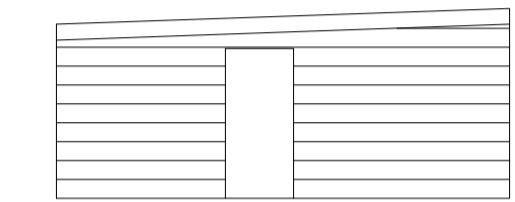


East Elevation




Avery Building
(Not Included as CIL
deductible)

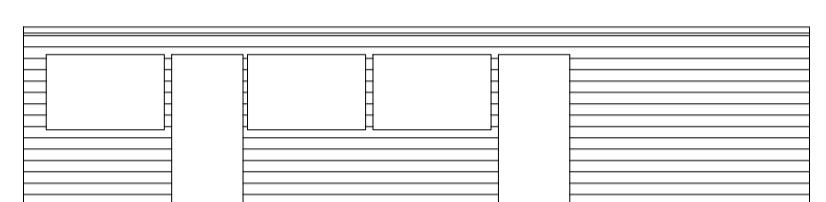


North Elevation

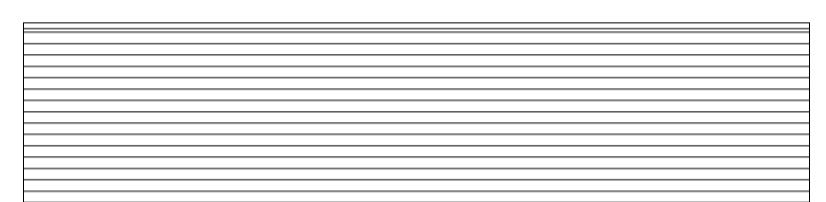

South Elevation

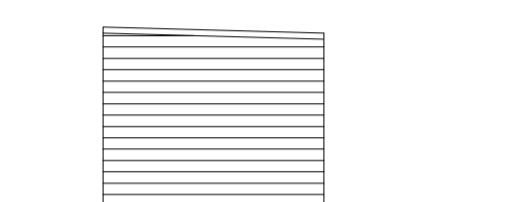

West Elevation

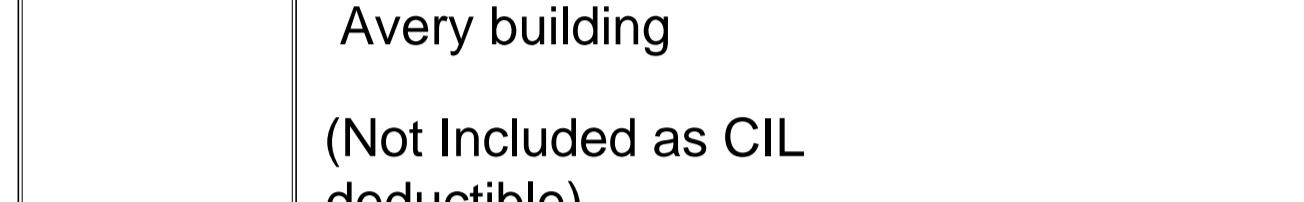


Avery building
(Not Included as CIL
deductible)

West Elevation


North Elevation

East Elevation


South Elevation

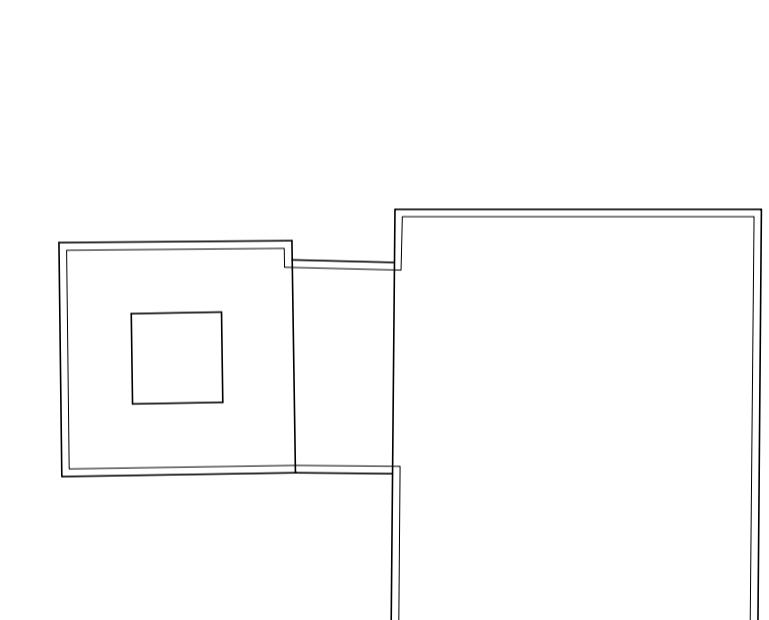


Rival Office and
Display Building

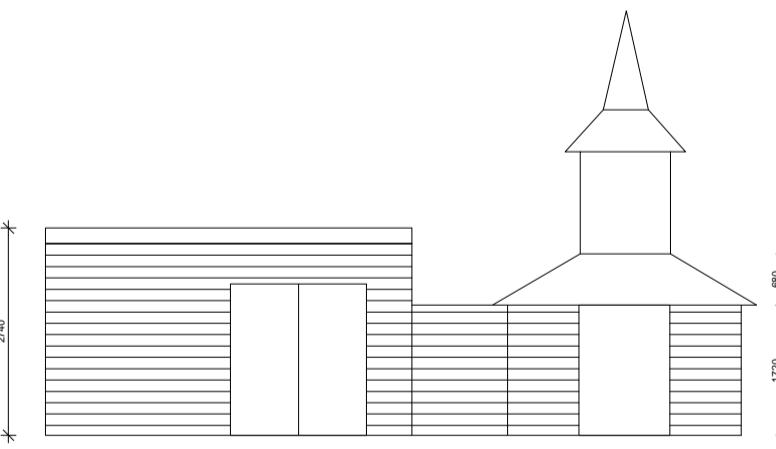


North Elevation

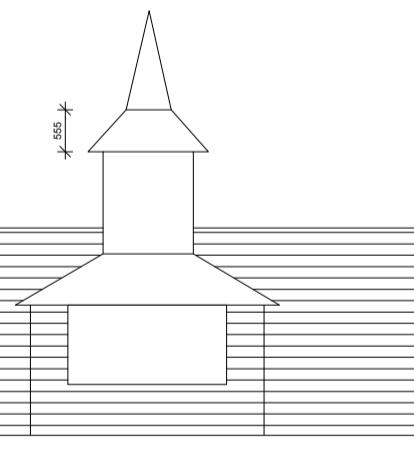

West Elevation

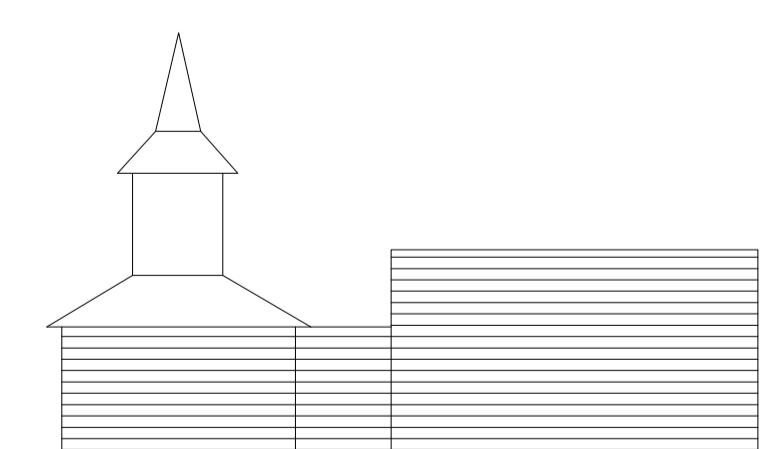


South Elevation

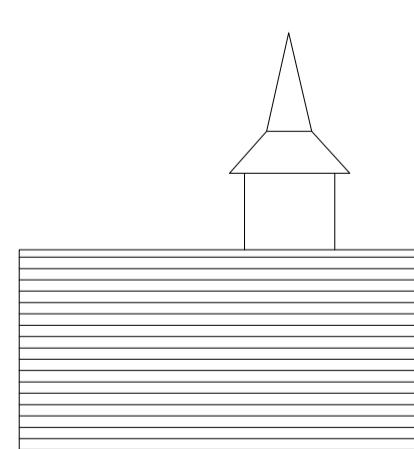


East Elevation




Ancillary Storage building

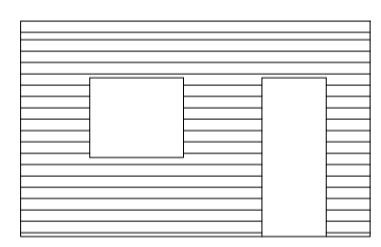

North Elevation

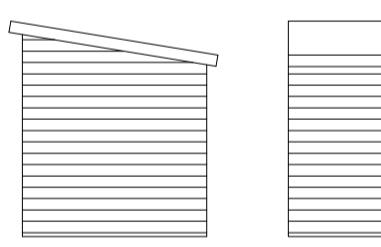


West Elevation

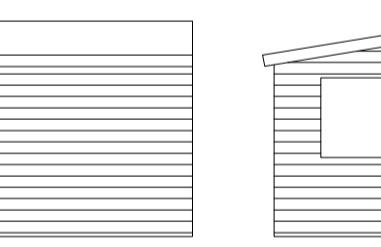


South Elevation




East Elevation

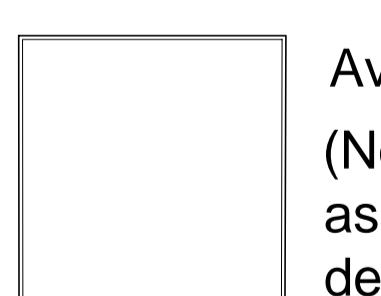

Avery building
(Not Included
as CIL
deductible)

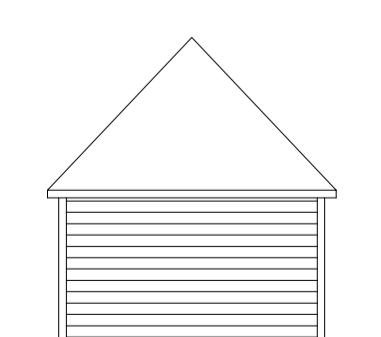

East
Elevation

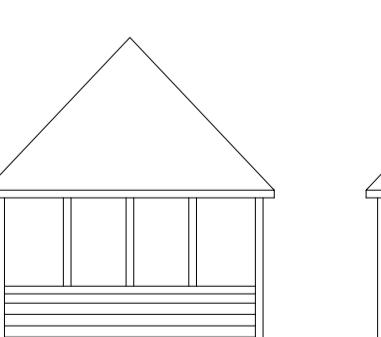

North
Elevation




West
Elevation




South
Elevation

Notes:
This drawing is the copyright of Arktec Ltd and has been sent to you in confidence, it must not be reproduced or disclosed to third parties without our prior permission.
Do not scale from this drawing.
All dimensions are in millimetres unless noted otherwise.
Any surveyed information incorporated on this drawing cannot be guaranteed as accurate unless confirmed by a fixed dimension.
This drawing is to be read in conjunction with all the relevant consultants, suppliers and manufacturers drawings and information.
SURVEYED INFORMATION ON THIS DRAWING HAS BEEN PRODUCED BY OTHERS.

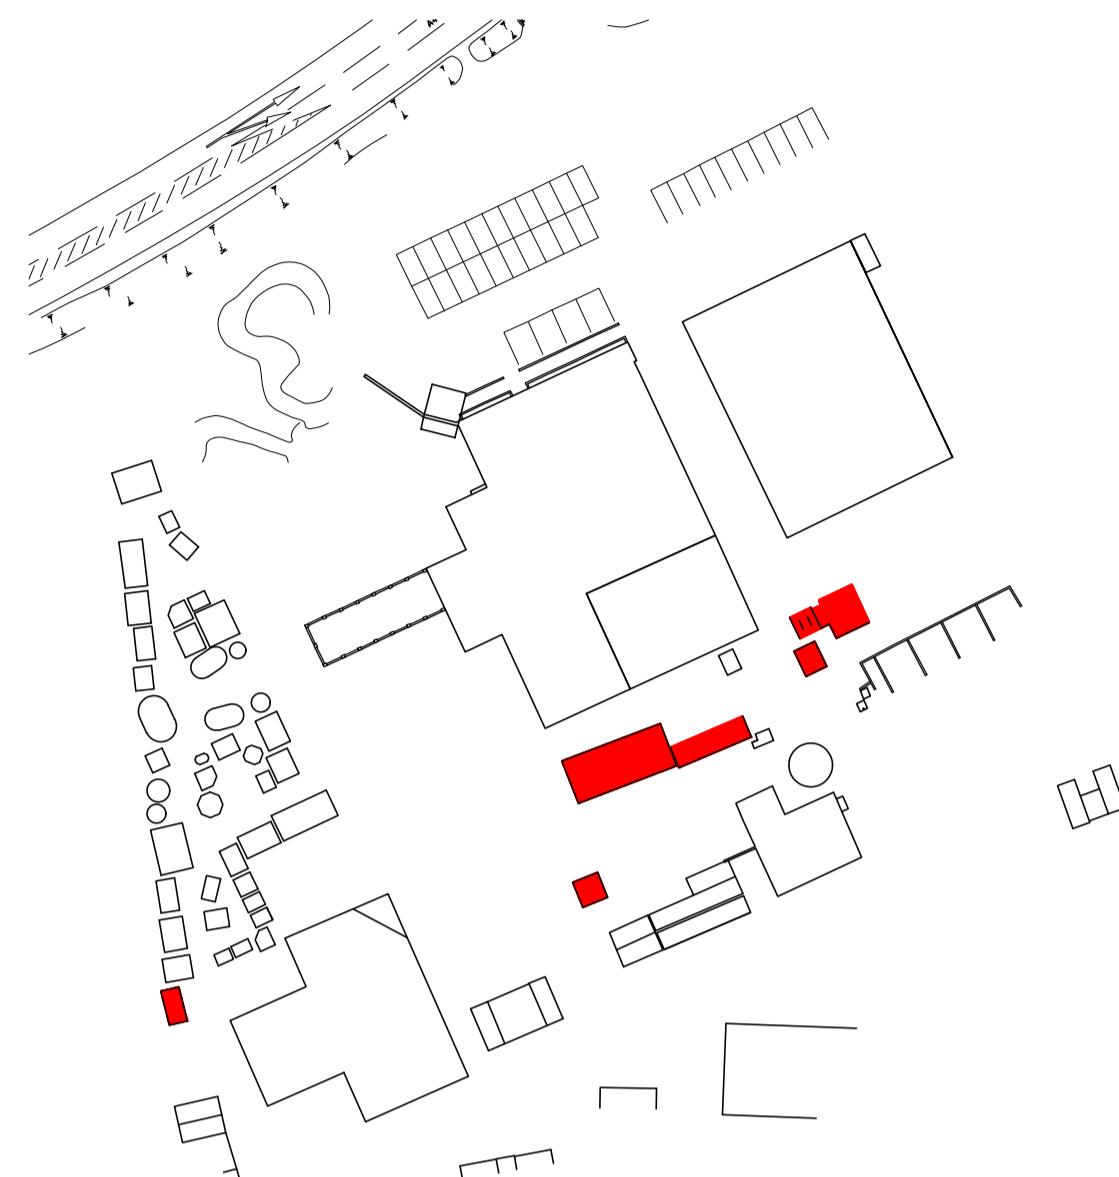

KEY
Scale 1:1000 @ A1

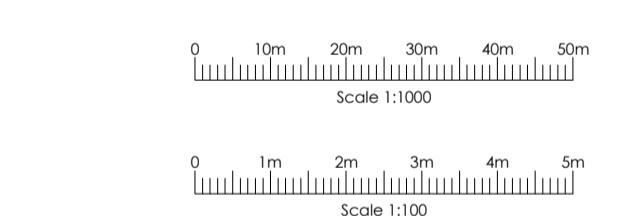

Rev Date Details

PLANNING

ark|tec
Architectural Consultancy
Lodge Farm Barn
Elveham Park Estate
Fleet Road, Hartley Wintney
Hampshire, RG27 8AS
t: 01252 845336
f: 01252 845515
e: info@arktec.co.uk
w: www.arktec.co.uk

Client: WESTBOURNE HOMES
Project: LADDS GARDEN CENTRE
BATH ROAD, HARE HATCH
Drawing: EXISTING BUILDINGS
SHEET 6
Scale: AS SHOWN Date: 09/09/25

Drawing Number: P25/09/S/135 -
Revision: