



NOTES
DRAWING REMAINS COPYRIGHT OF THE ARCHITECT.

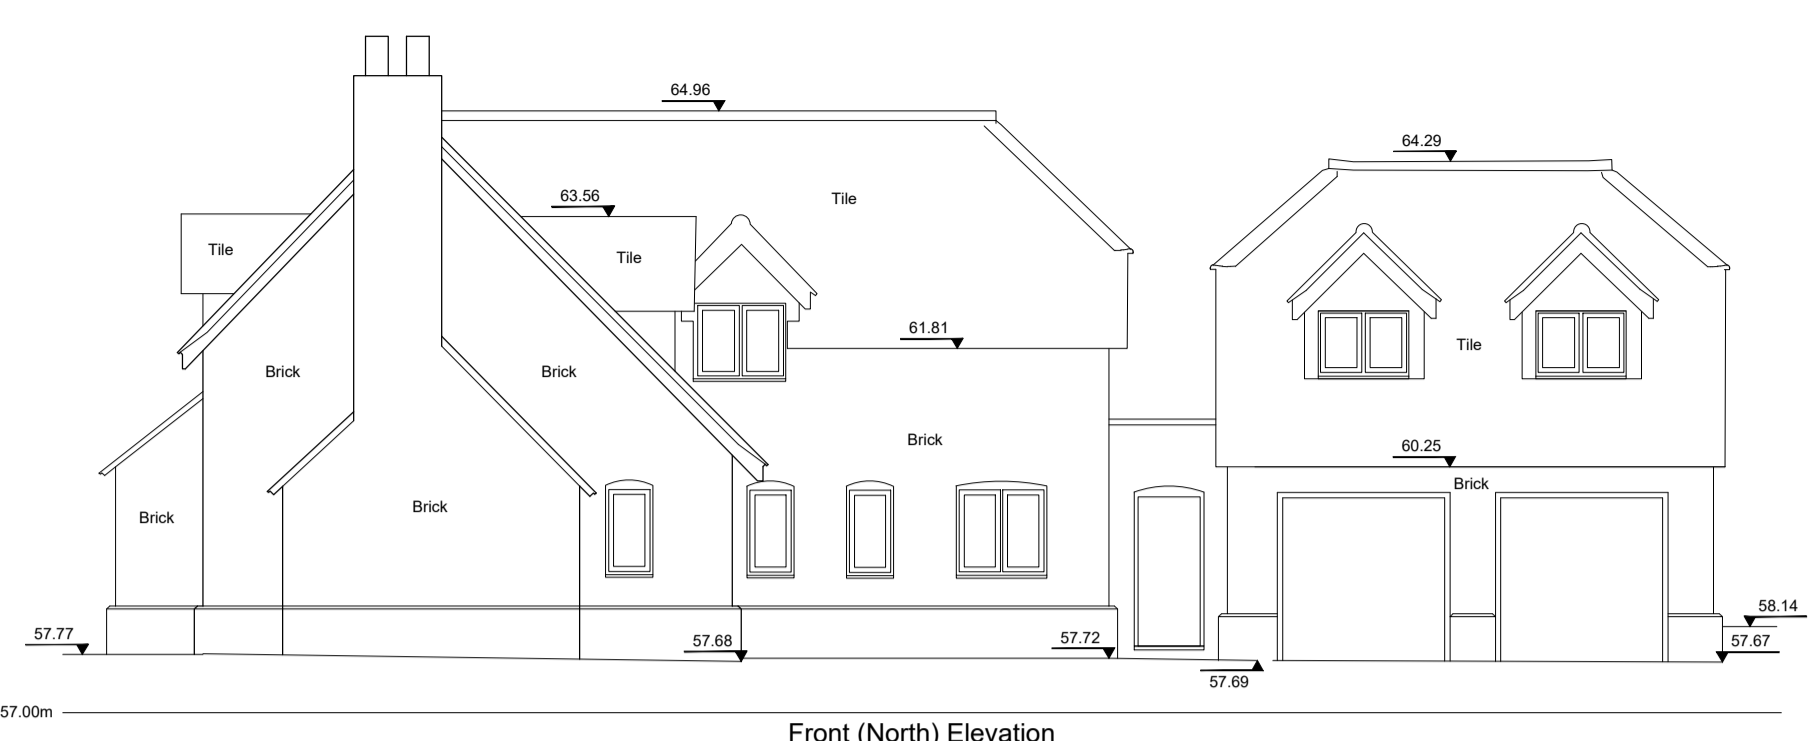

Front (North) Elevation



Side (East) Elevation

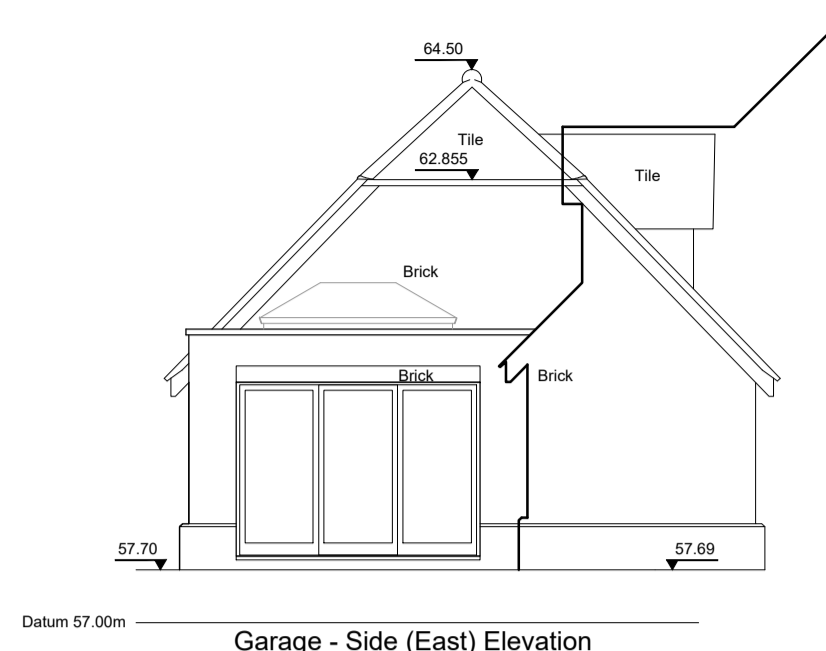


Garage - Side (East) Elevation

01 PROPOSED NORTH ELEVATION
GA-005 / 1:100@A1

02 PROPOSED EAST ELEVATION
GA-005 / 1:100@A1


03 PROPOSED SIDE OF EXTENSION ELEVATION
GA-005 / 1:100@A1

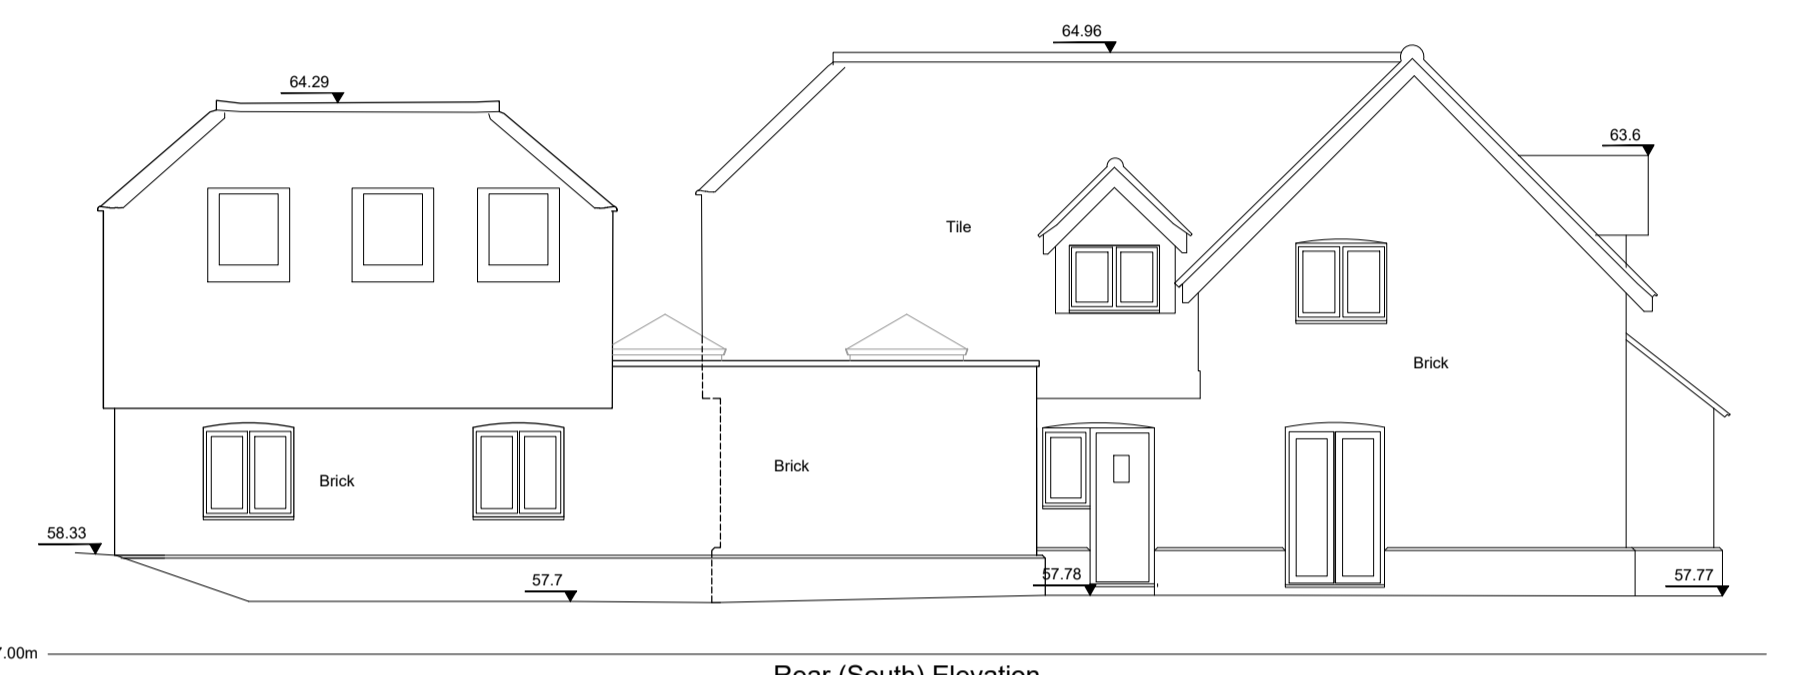

Rear (South) Elevation



Side (West) Elevation

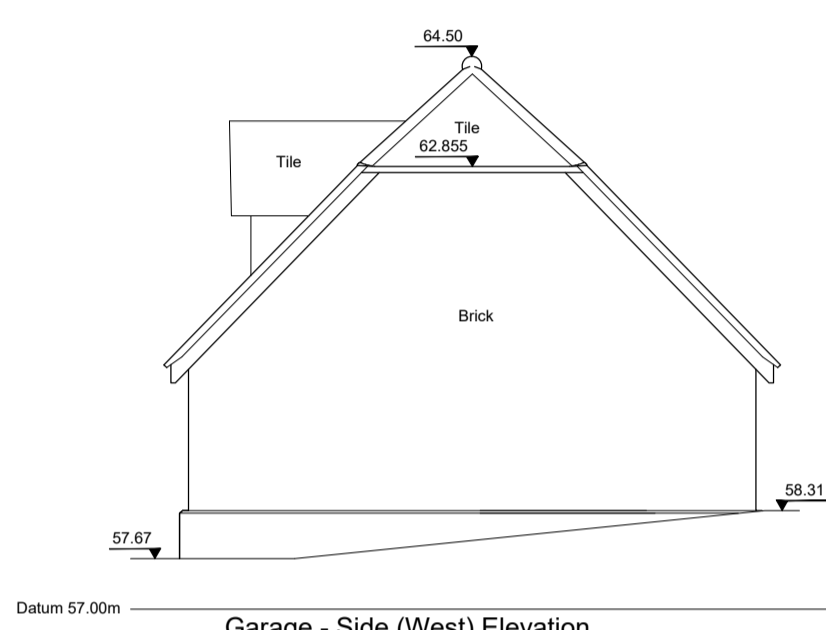


Garage - Side (West) Elevation


04 PROPOSED SOUTH ELEVATION
GA-005 / 1:100@A1

05 PROPOSED WEST ELEVATION
GA-005 / 1:100@A1


06 PROPOSED SIDE OF EXTENSION ELEVATION
GA-005 / 1:100@A1

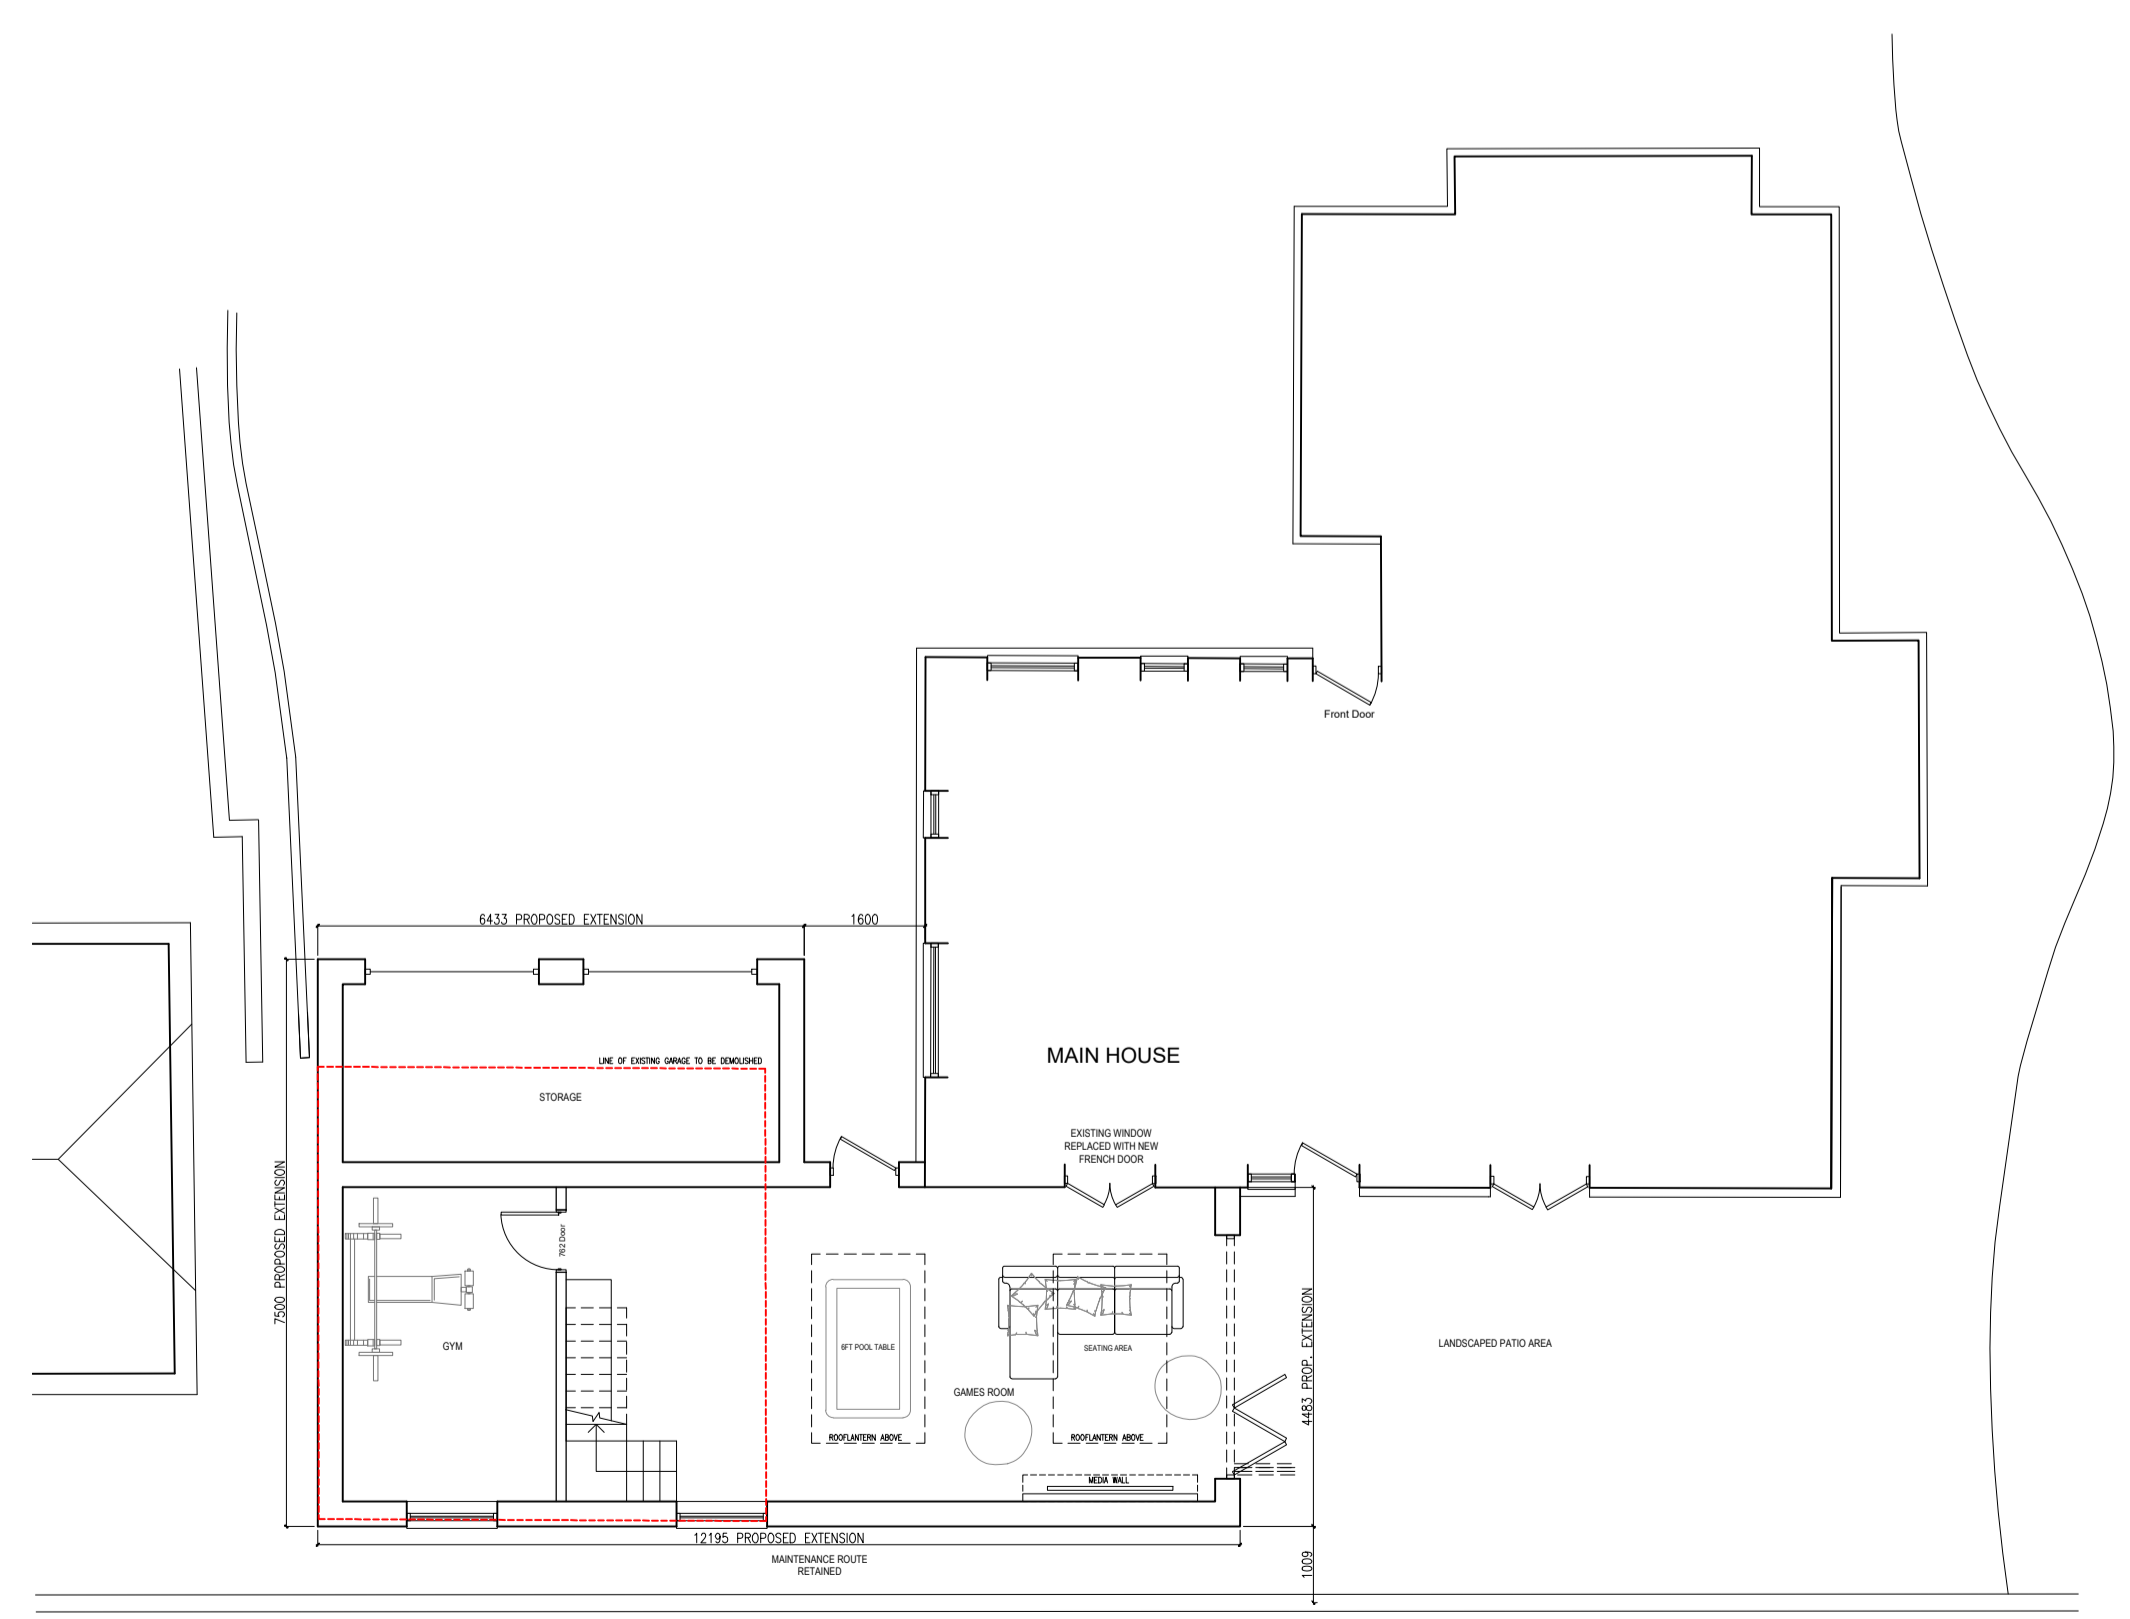

07 PROPOSED GROUND FLOOR PART-PLAN
GA-005 / 1:100@A1

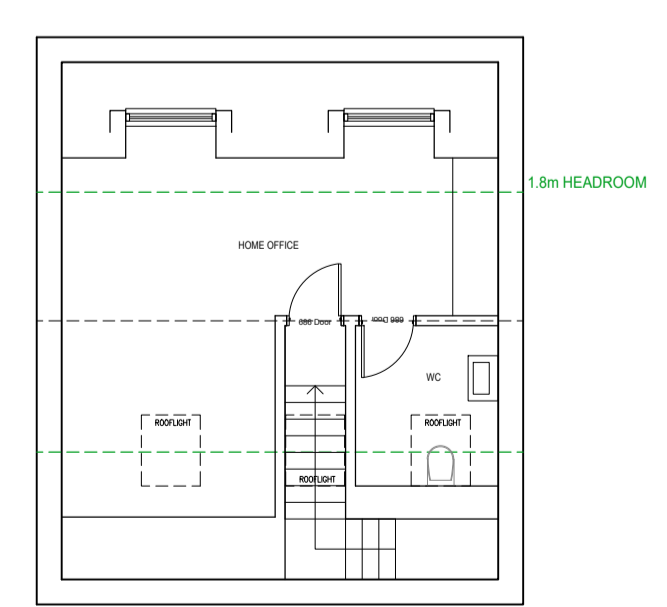

08 PROPOSED FIRST FLOOR PLAN
GA-005 / 1:100@A1

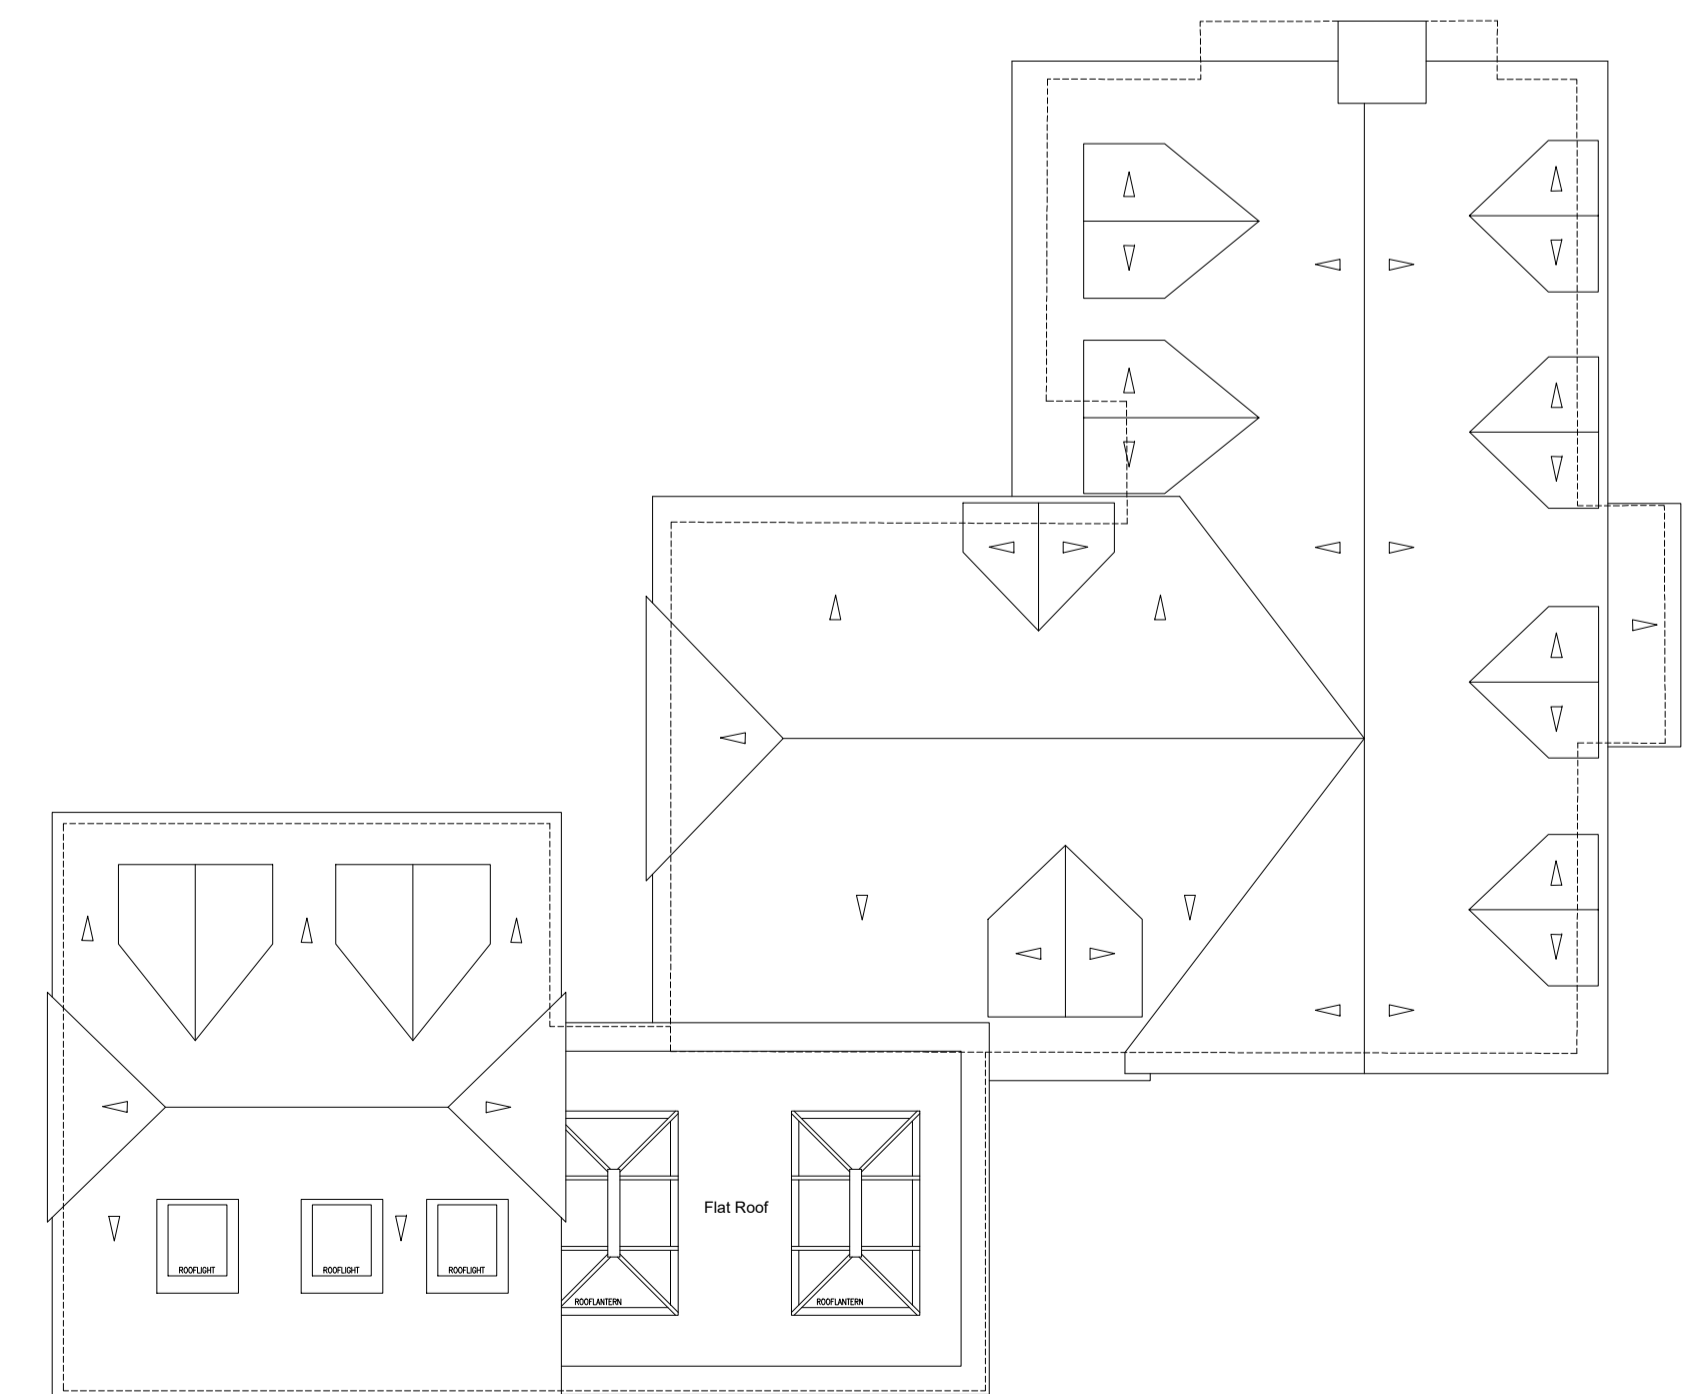

09 PROPOSED ROOF PLAN
GA-005 / 1:100@A1

P02 11.12.25	PLANNING DRAWING	BC	BC
P03 27.11.25	INITIAL ISSUE	BC	BC
REV DATE	DESCRIPTION	DRN	CHK

CONNECTED ARCHITECTURE

CLIENT
Mr & Mrs Moulton
PROJECT
111b Nashgrove Lane
Finchampstead, RG40 4HG

DRAWING TITLE
Proposed Floor Plan and Roof Plan
Proposed Elevations

SCALE 1:50@A1 / 1:100@A3 A1 SHEET

STATUS
PRELIMINARY

DRAWING NO
0279-GA-0005
REV
P02