

EXIT GATE ELEVATION
Scale 1:100 @ A2

Notes:

This drawing is the copyright of Arktec Ltd and has been sent to you in confidence, it must not be reproduced or disclosed to third parties without our prior permission.

Do not scale from this drawing except for planning purposes.

All dimensions are in millimetres unless noted otherwise.

Any surveyed information incorporated on this drawing cannot be guaranteed as accurate unless confirmed by a fixed dimension.


This drawing is to be read in conjunction with all the relevant consultants, suppliers and manufacturers drawings and information.

THIS DRAWING IS TO BE READ IN STRICT ACCORDANCE WITH TREE PROTECTION PLAN & LANDSCAPING SCHEME PREPARED BY SPECIALISTS.

KEY

- Site boundary
- Existing trees
- New tree/shrub planting
- Outline of previously approved planning application 213626
- Block Paving
- Paths/patios
- EVCP
- Electric Vehicle Charging Point (EVCP)
- 1.2m high railings on 300mm high dwarf wall

PLEASE REFER TO LANDSCAPING SCHEME FOR BOUNDARY TREATMENTS.

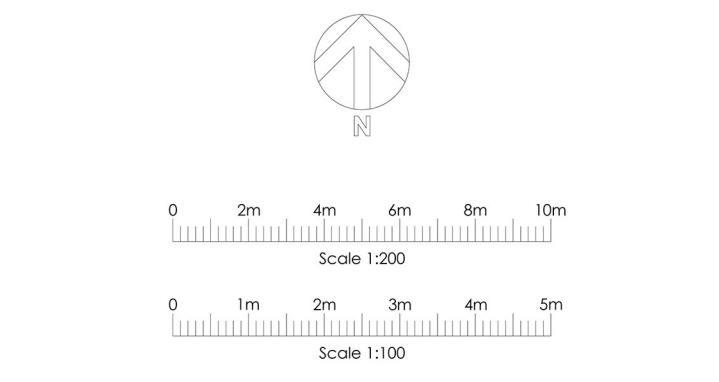

Rev	Date	Details
C	11/11/24	Exit gate details added
B	18/01/24	Site boundary line amended
A	05/12/23	Roof plan updated.

PLANNING

Laxton
PROPERTIES

ark|tec
Architectural Consultancy

Lodge Farm Barn
Elvetham Park Estate
Fleet Road, Hartley Wintney
Hampshire, RG27 8AS

t: 01252 845335
f: 01252 845515
e: info@arktec.co.uk
w: www.arktec.co.uk

Client: LAXTON PROPERTIES LTD

Project: THAMES BRIDGE HOUSE, HENLEY BRIDGE, HENLEY-ON-THAMES

Drawing: SITE LAYOUT & ROOF PLAN

Scale: 1:200 @ A2 Date: 30/10/23

Drawing Number: **P23/12/S/101** Revision: **C**