
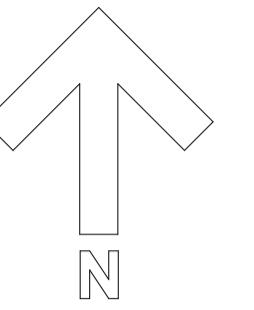
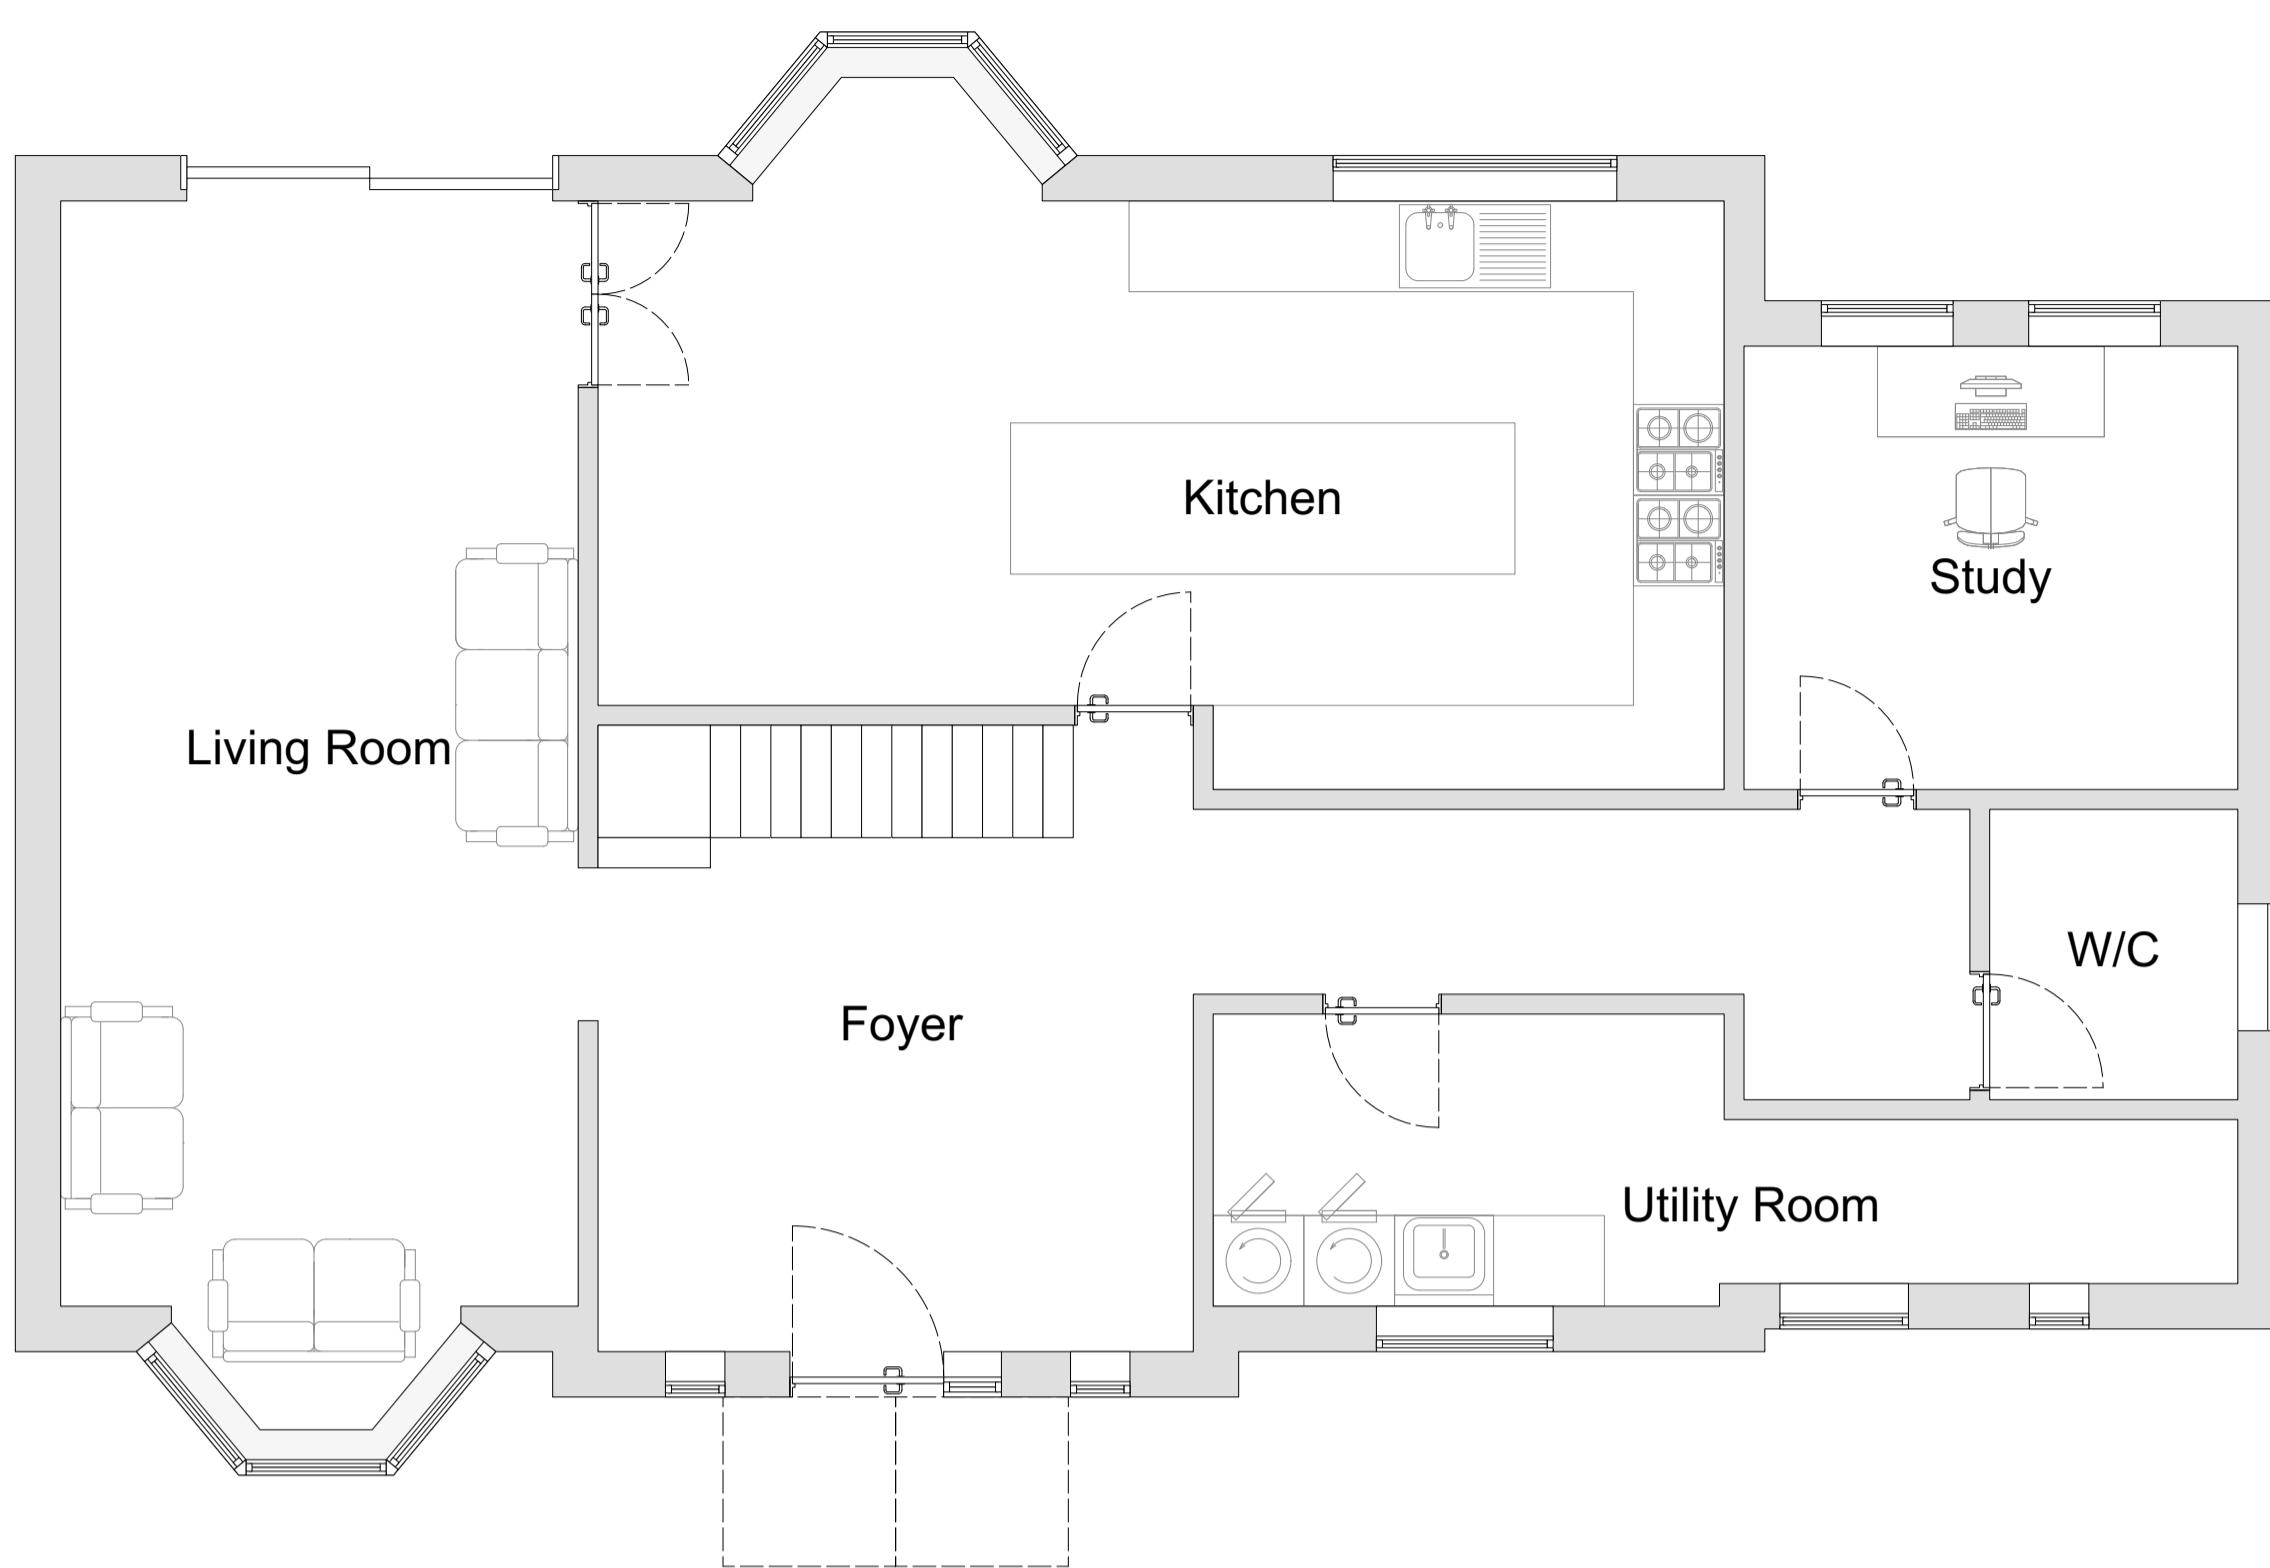



**GENERAL NOTES**

© The Copyright of this drawing remains with Inception Planning Limited and is not to be reproduced without approval.  
This drawing is to be read with all other standard documentation.

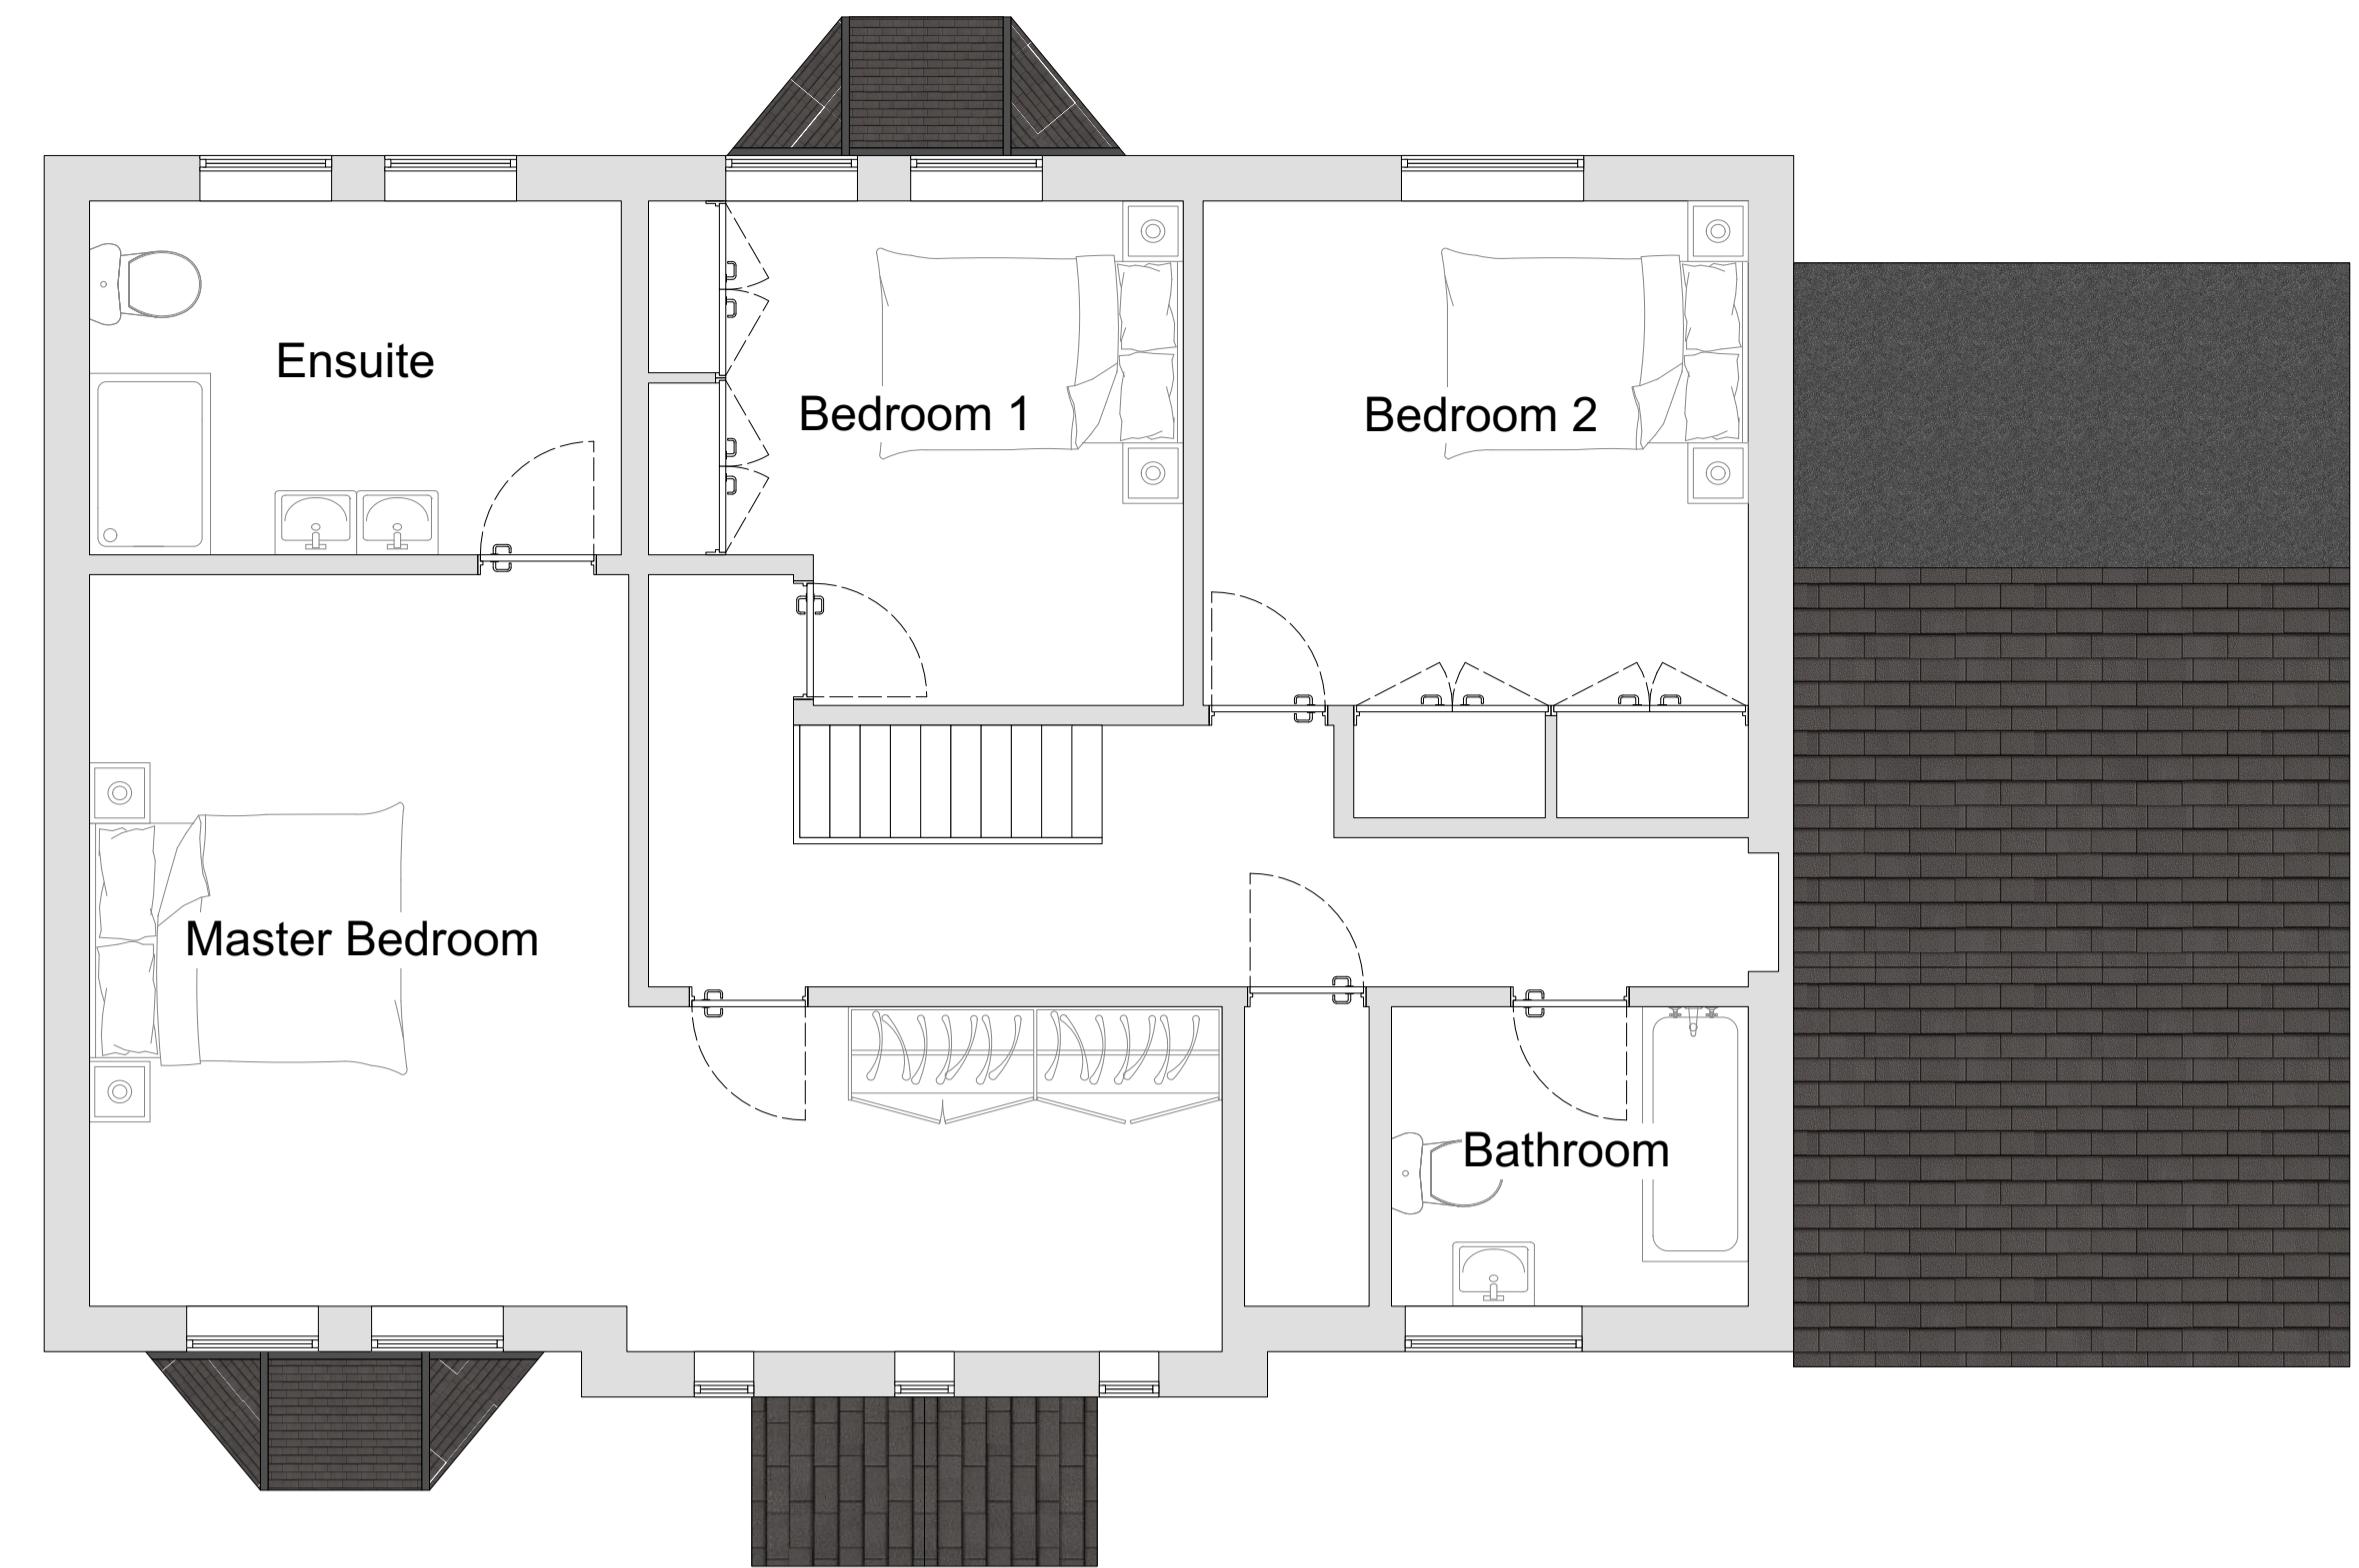

0 1 2  
METRES 1:50  
0 2 4  
METRES 1:100


**Ground Floor Plan**

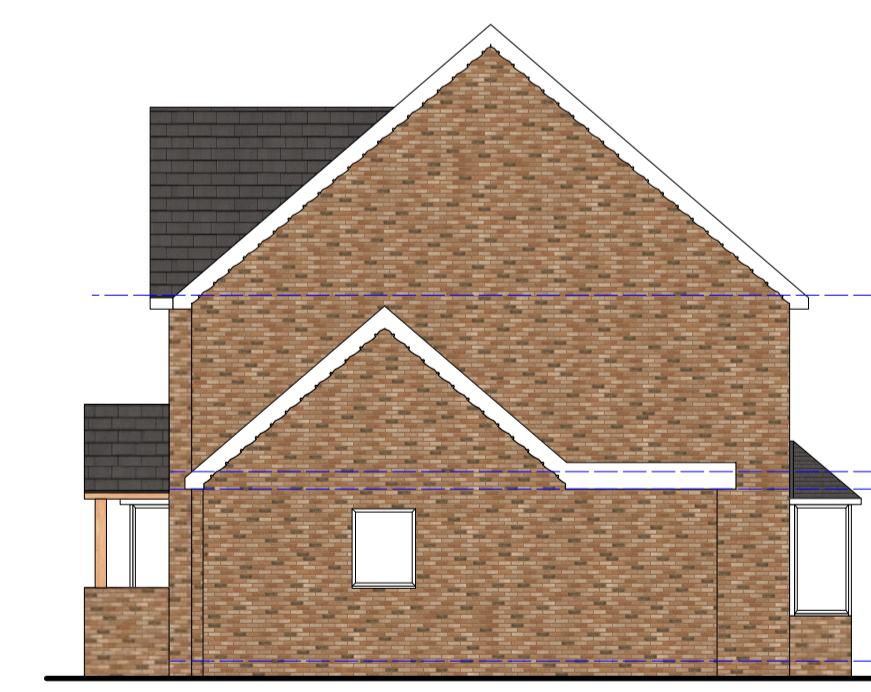**First Floor Plan**
**Floor Plans: 1:50@A1**

**Front Elevation**

**Side Elevation**

**Rear Elevation**

**Side Elevation**

**INCEPTION PLANNING LTD**  
development planning consultants  
e. info@inceptionplanning.co.uk  
www.inceptionplanning.co.uk  
t. 01252 416101

**ADDRESS**  
Wychwood House, Hollybush Ride,  
Wokingham RG40 3QP

**JOB TITLE**
**Proposed alterations**

**DRG. TITLE**  
**Existing floor plans & Elevations**

<b>DATE</b>	<b>SCALE</b>	<b>Drawn</b>	<b>Checked</b>
Oct '25	1:50@A1	MC	
<b>JOB No.</b>	<b>DRG. No.</b>	<b>REV.</b>	
JO-921	PL-02	A	

**Elevations: 1:100@A1**