



PLOT 2 - PROPOSED FRONT ELEVATION




PLOT 2 - PROPOSED SIDE ELEVATION



PLOT 2 - PROPOSED REAR ELEVATION



PLOT 2 - PROPOSED SIDE ELEVATION

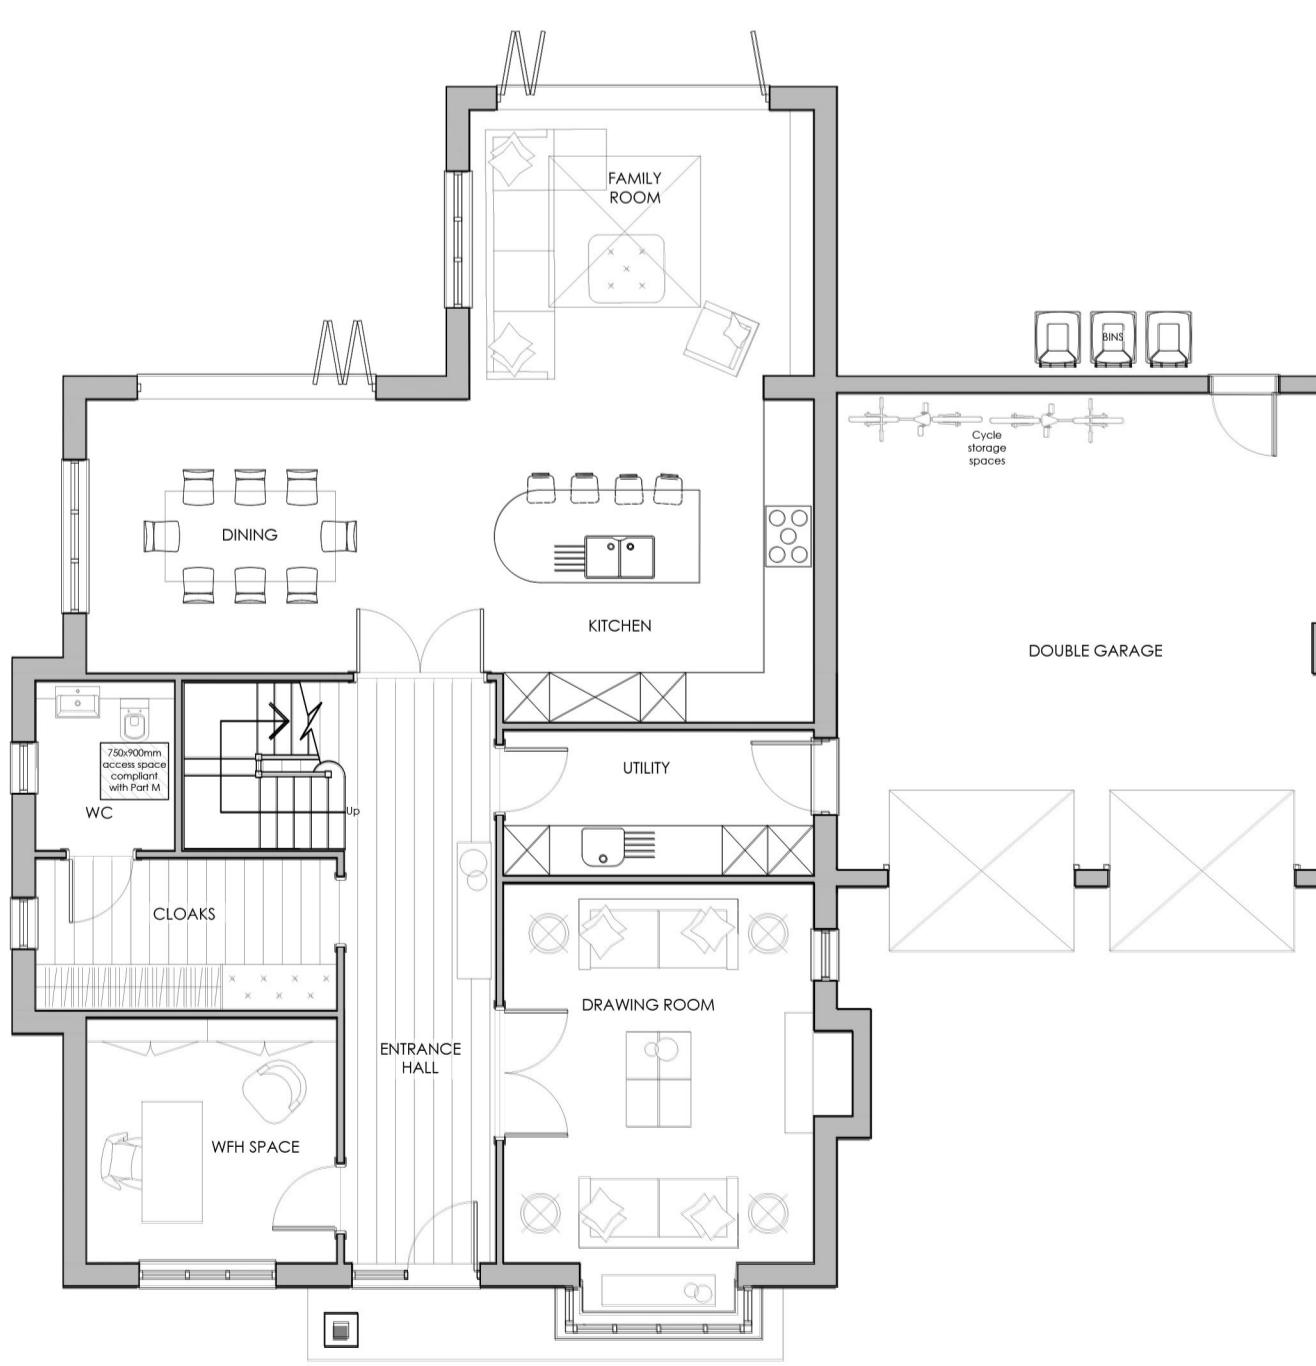


PLOT 2
PROPOSED GROUND FLOOR PLAN
130.92m² / 1,409sqft



PLOT 2
PROPOSED FIRST FLOOR PLAN
114.03m² / 1,227sqft

NDSS	
Bedroom 1	26.9m ²
Bedroom 2	17.7m ²
Bedroom 3	13.9m ²
Bedroom 4	13.2m ²

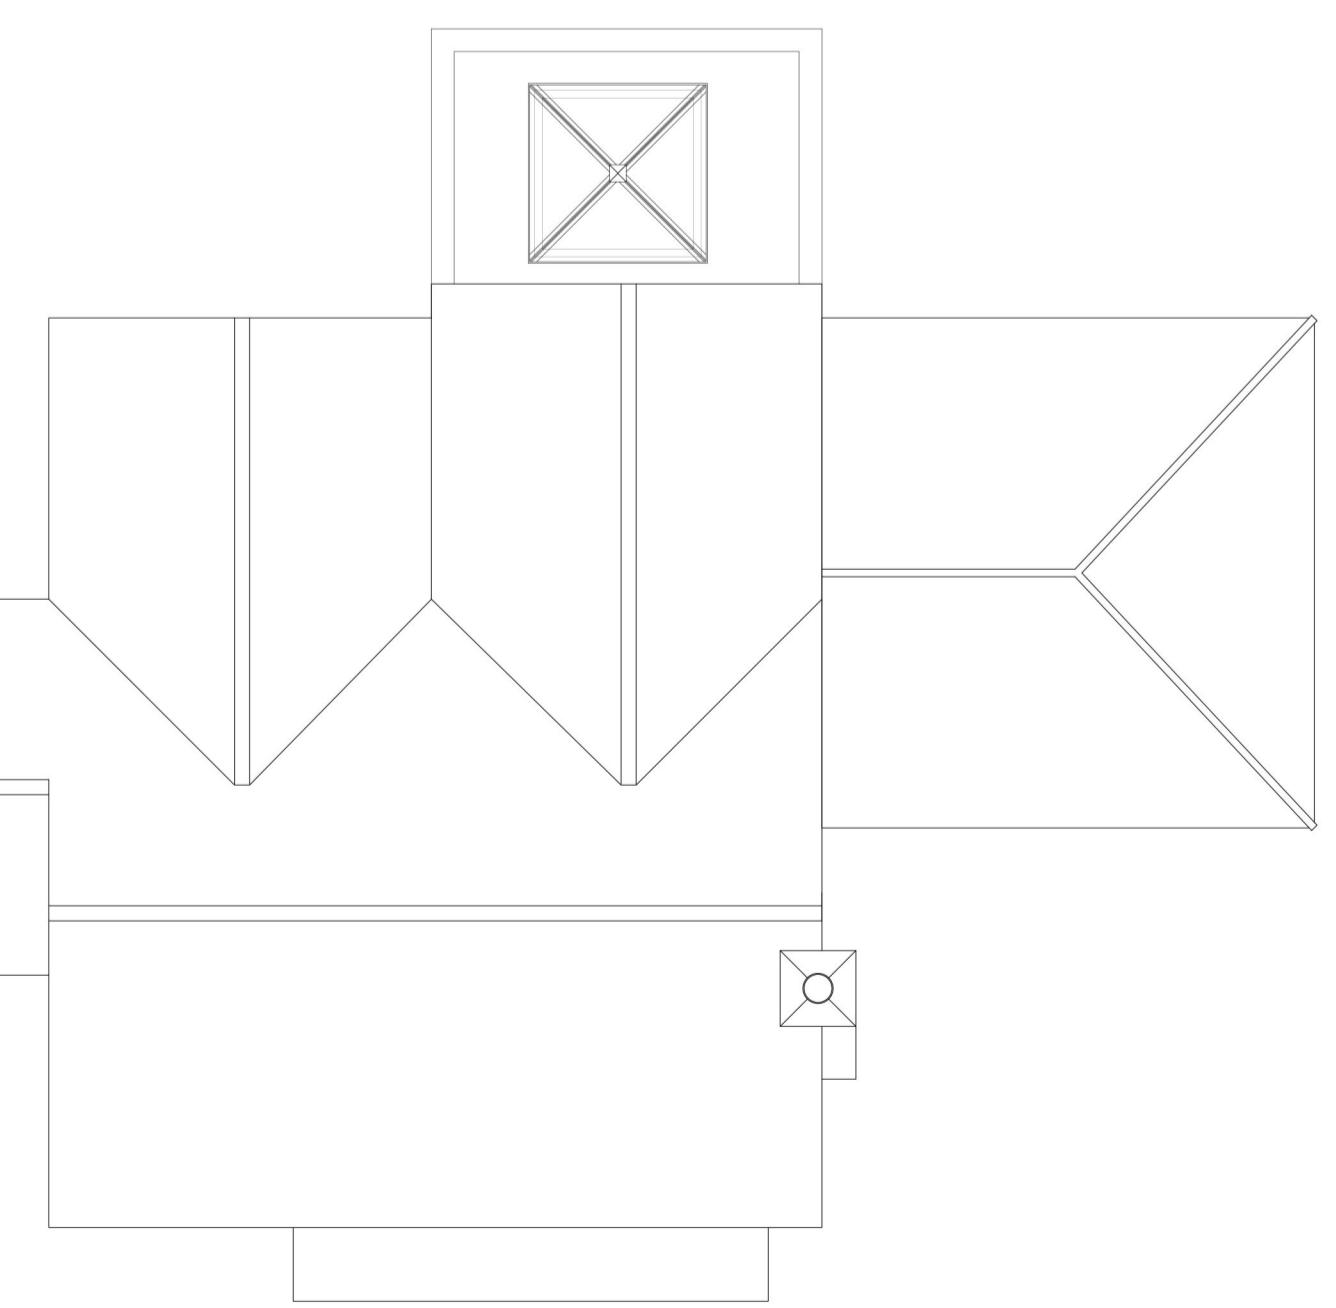

PLOT 2
ROOF PLAN

0 1m 2m 3m 4m 5m
Scale 1:100

A 03/12/25 Drawing Scales Updated
Rev Date Details



ANDREW MALCOLM
ARCHITECTURE

Building B
Watchmoor Park,
Riverside Way, Camberley,
Surrey, GU15 3YL
t: 01276 402370
e: info@andrew-malcolm.co.uk
w: www.andrew-malcolm.co.uk

Client: FORAYS HOMES
Project: LAND ADJACENT TO POOLE HOUSE,
LOGE ROAD, HURST

Drawing: PLOT 2
PROPOSED PLANS & ELEVATIONS

Scale: 1:100 @ A1 Date: 25/07/25

Status:
PLANNING
Drawing Number: P78/210
Revision: A

Notes:
This drawing is the copyright of Andrew Malcolm and has been sent to you in confidence. It must not be reproduced or disclosed to third parties without our prior permission.
Do not scale from this drawing except for planning purposes.
All dimensions are in millimetres unless noted otherwise.
Any surveyed information incorporated on this drawing cannot be guaranteed as accurate unless confirmed by a fixed dimension.
This drawing is to be read in conjunction with all the relevant consultants, suppliers and manufacturers drawings and information.