


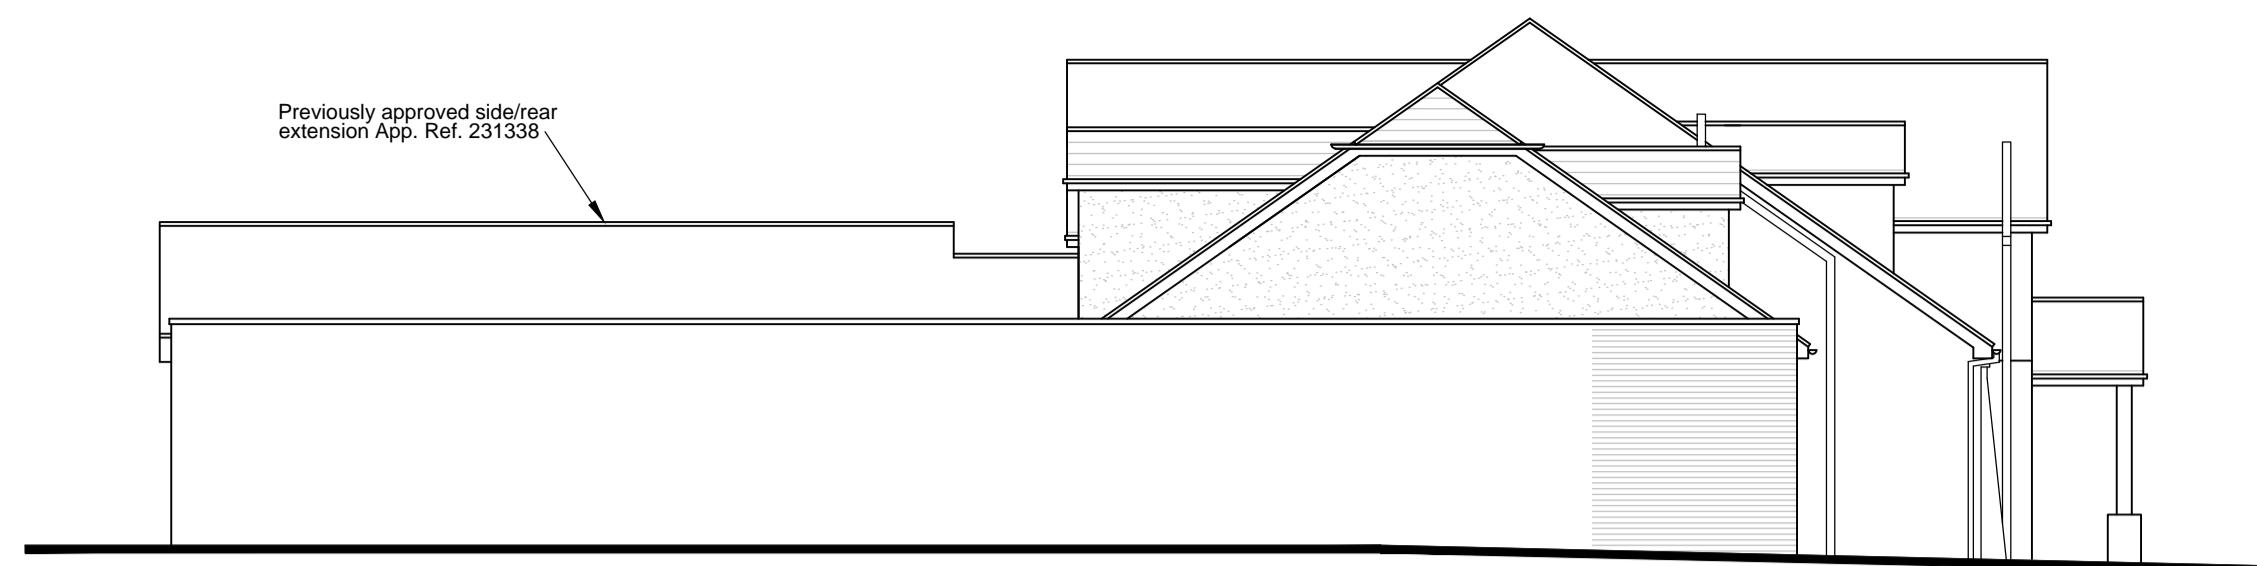


Proposed N.W. Elevation




Proposed N.E. Elevation




Proposed S.E. Elevation

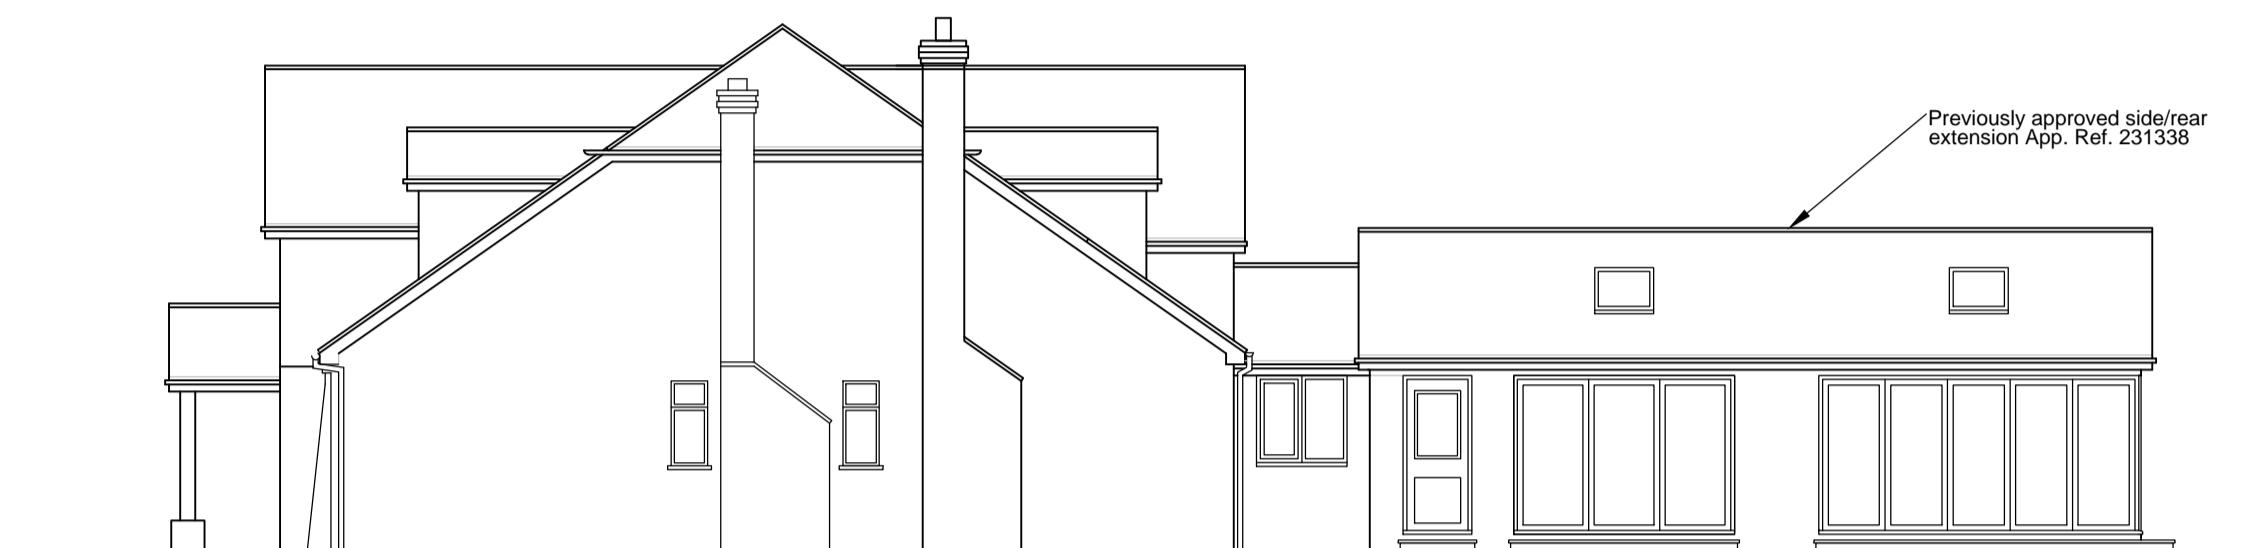

Proposed S.W. Elevation

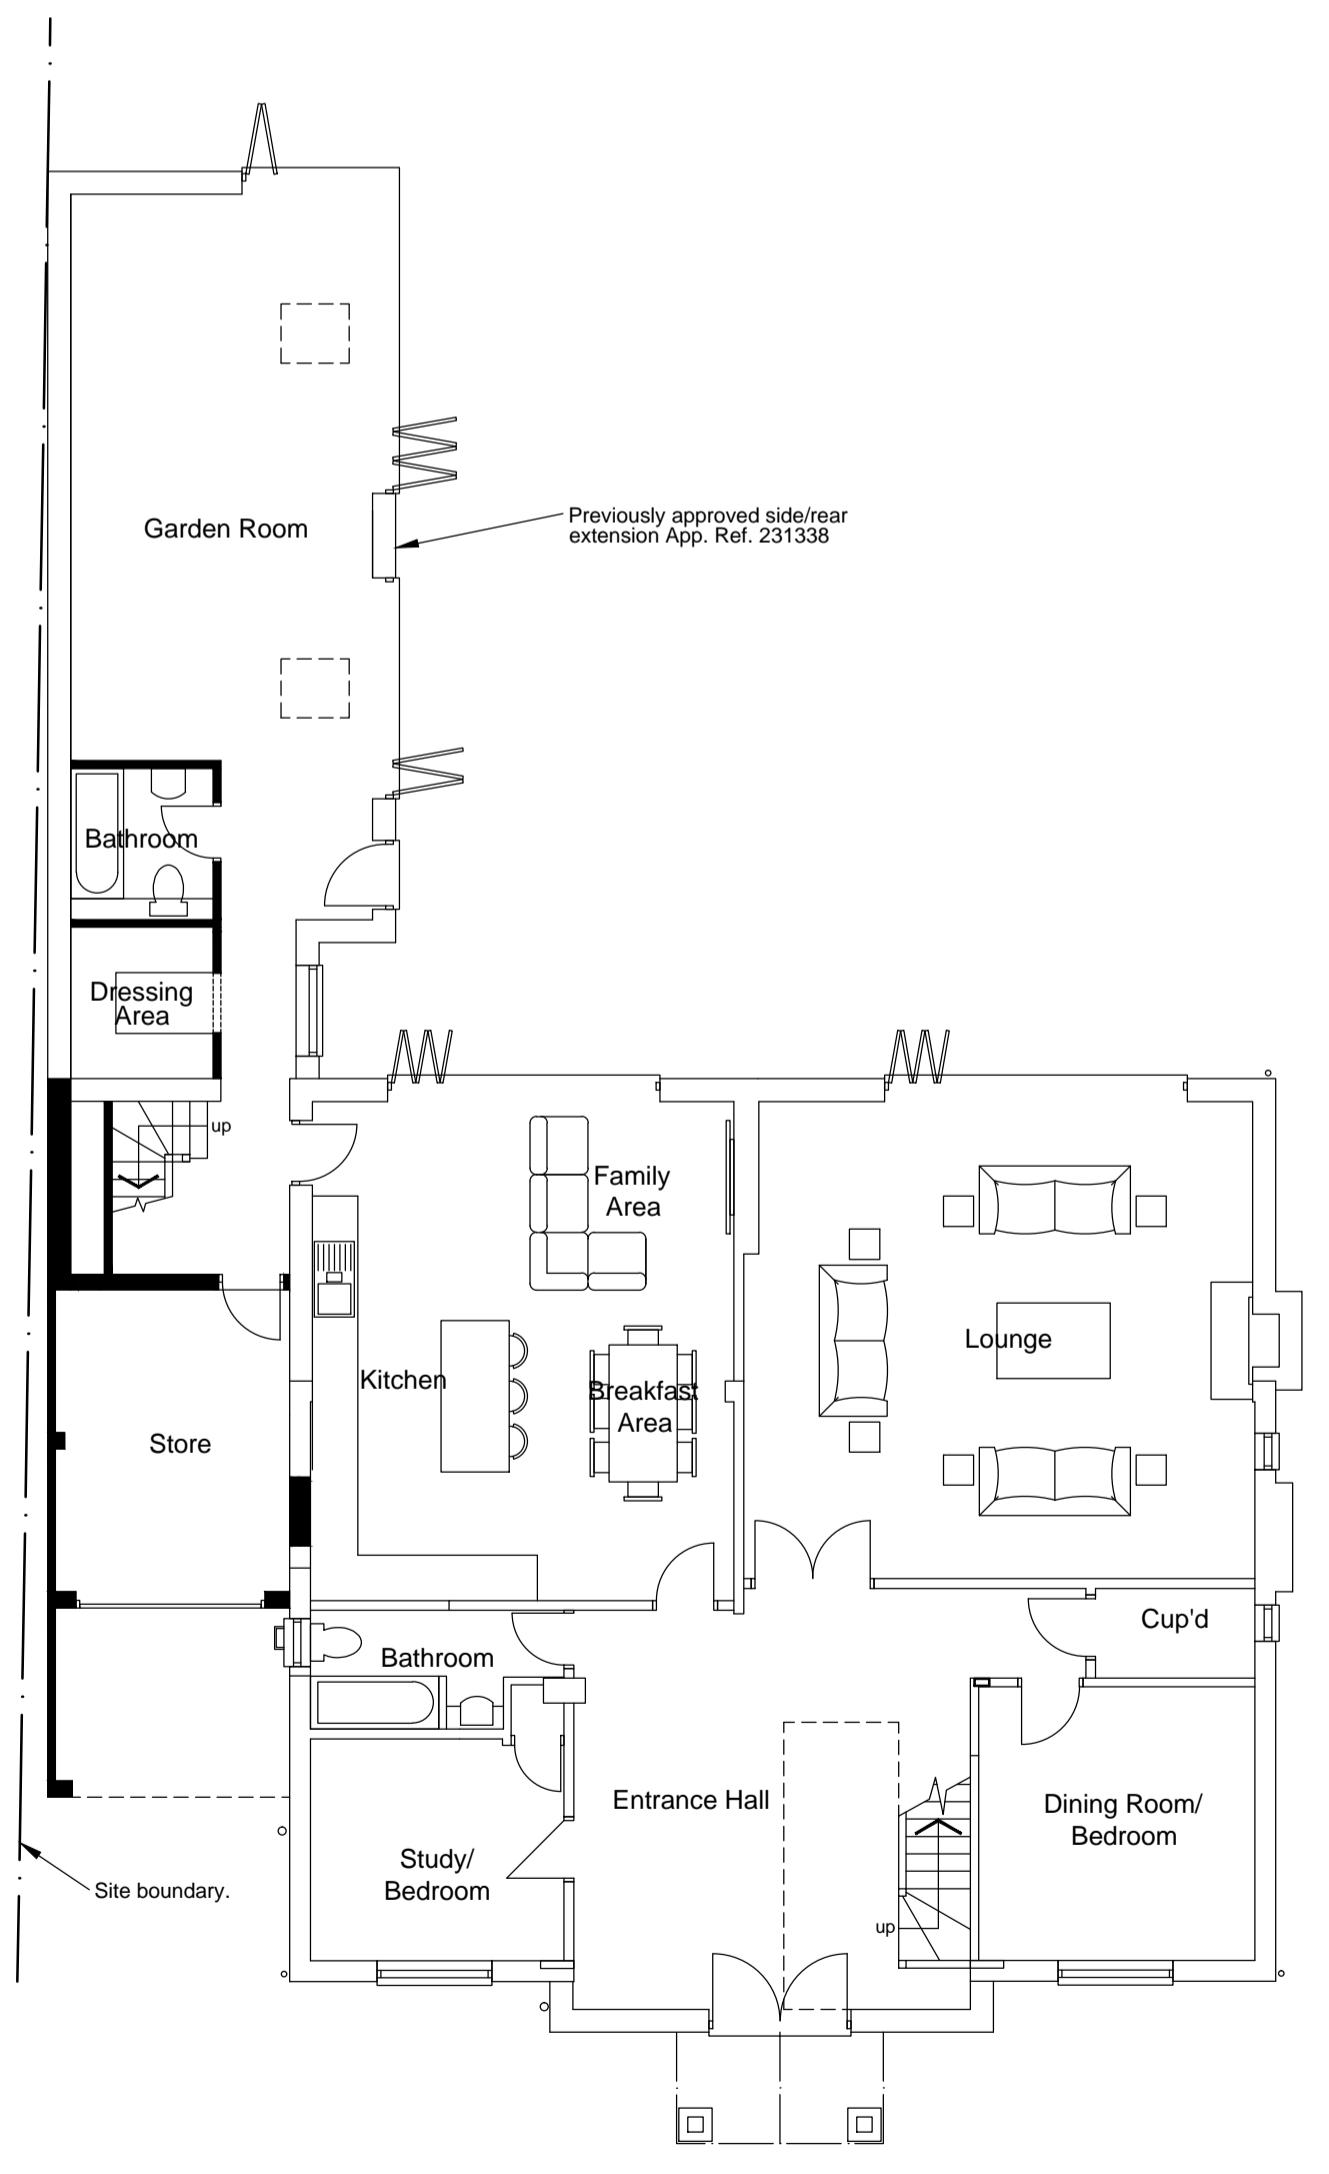


Proposed Ground Floor Plan

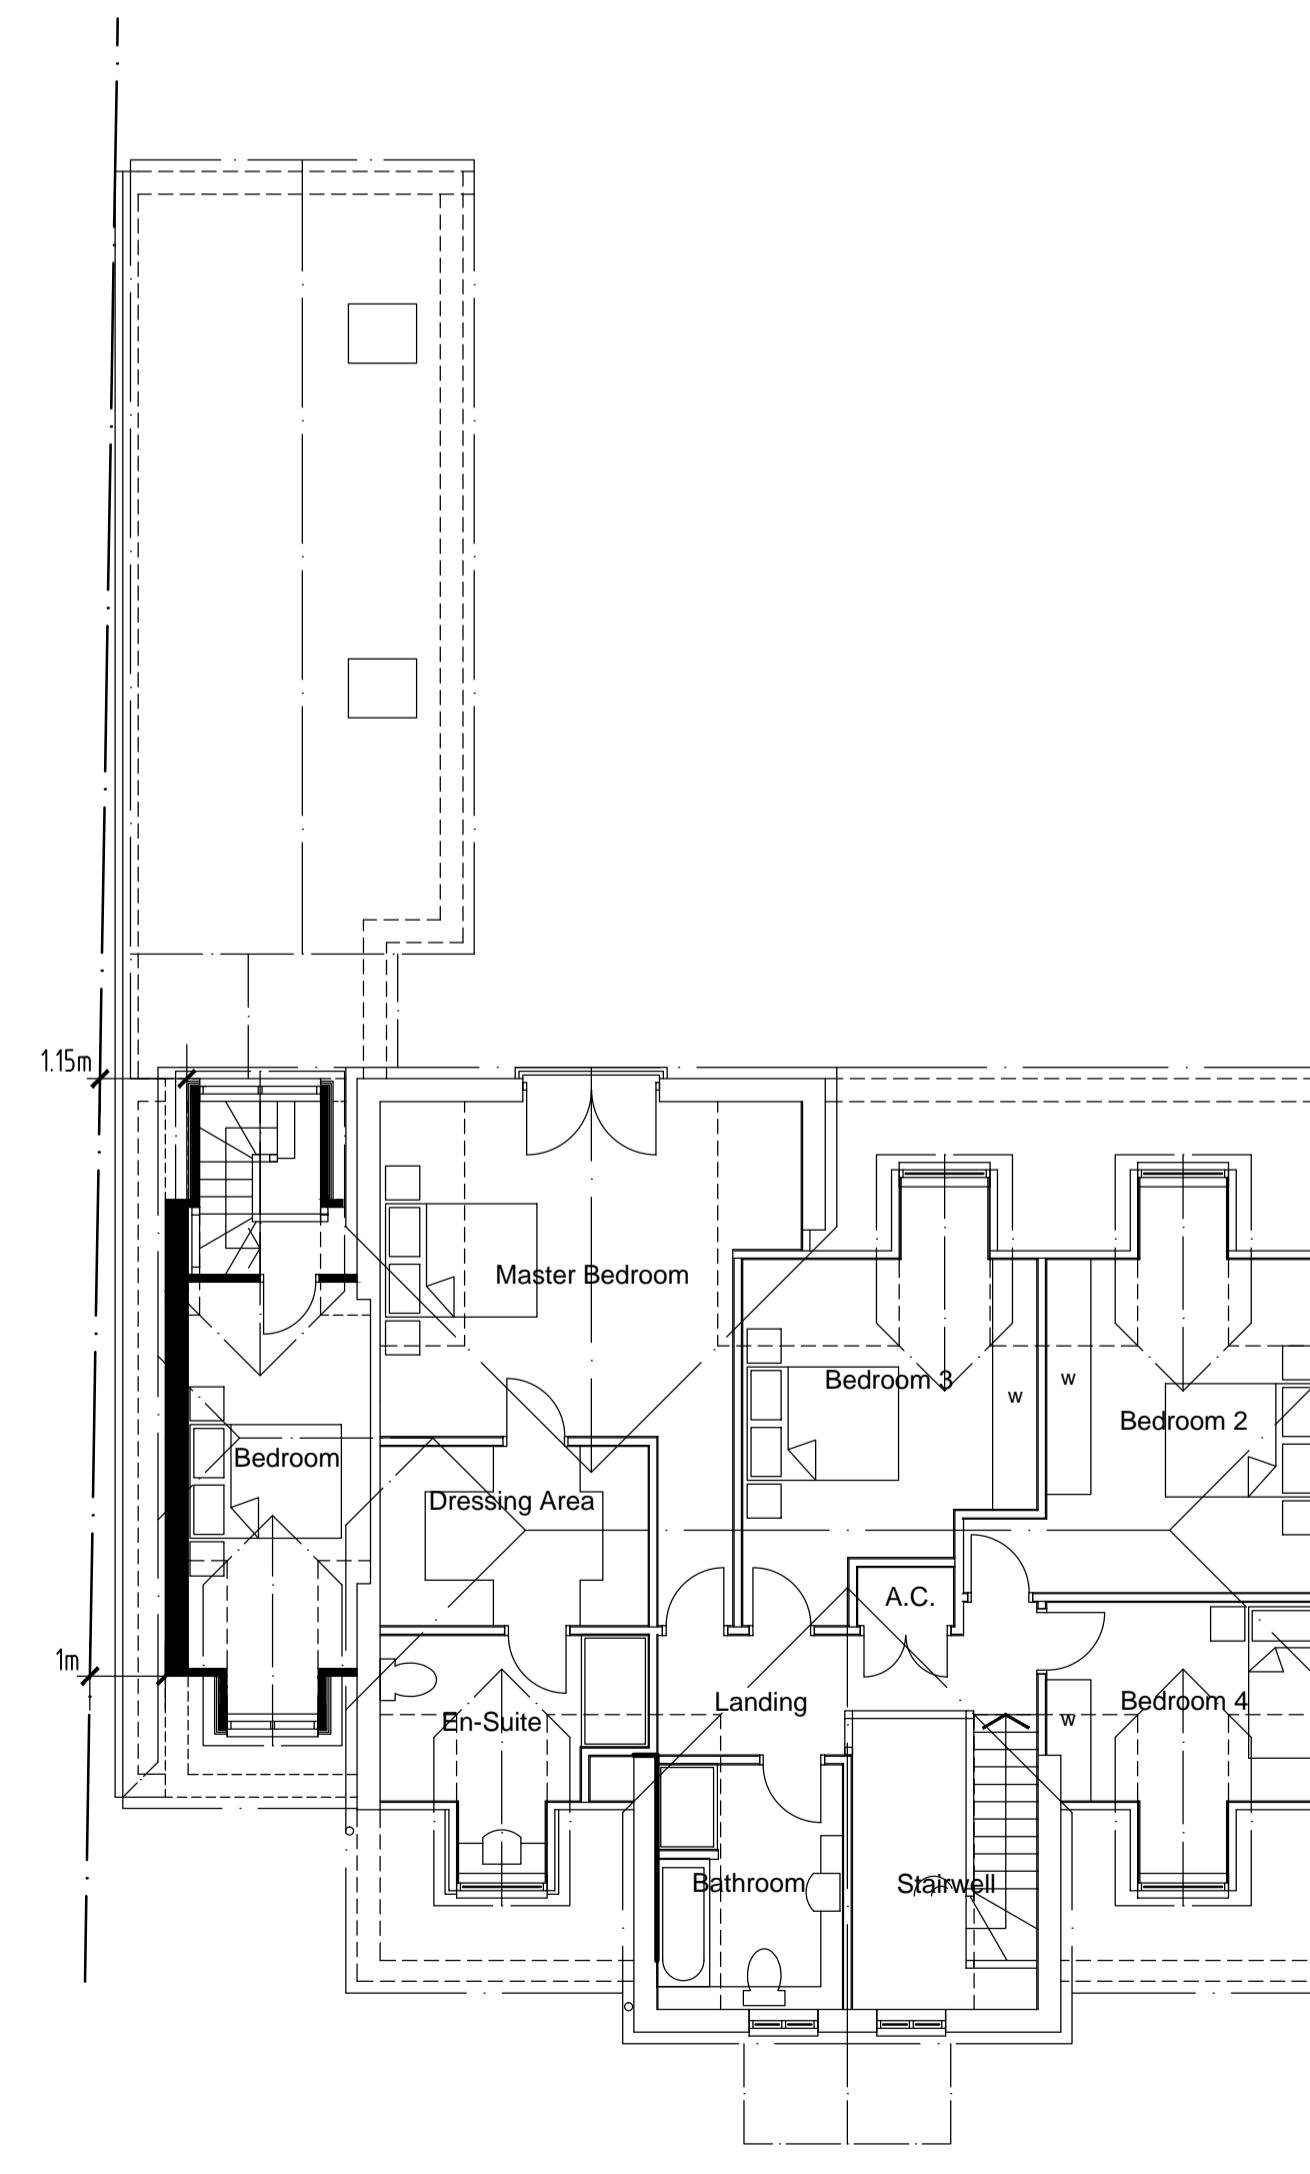

Proposed First Floor Plan

PROPOSED MATERIALS:-

Walls - Facing brickwork/render to match the existing.
 Roof - Plain tiles to match existing main roof.
 Windows - White u-PVC to match the existing.
 Doors - White u-PVC to match the existing.

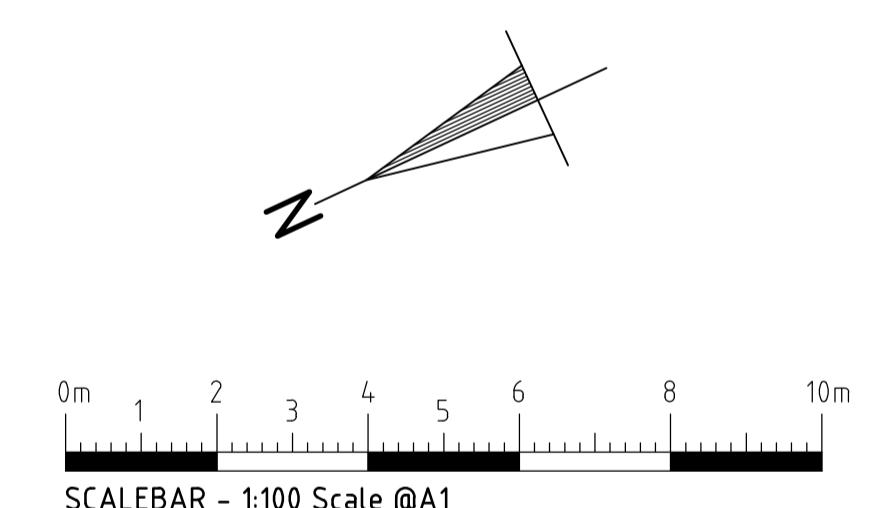

Proposed First Floor Side Extension to Previously Approved Single Storey Side Extension App. Ref. 231338

Client
 Harmeet Singh Matharu
 412 Finchampstead Road
 Wokingham
 Berkshire
 RG40 3RA

Description
 Proposed Plans and Elevations

All dimensions to be checked on site. Any discrepancy between this drawing and other information is to be referred to the Planning Consultant. This drawing is copyright.
 MARTIN BUTLER PARTNERSHIP LIMITED
 28 Broad Street
 Wokingham
 Berkshire
 RG40 1AB
 Tel/Fax: 0118 989 0990
 date 03/10/25
 drawn MB
 Scale 1:100
 Project 22510-1
 drawing 02
 revision