



GROUND FLOOR PLAN
AS EXISTING

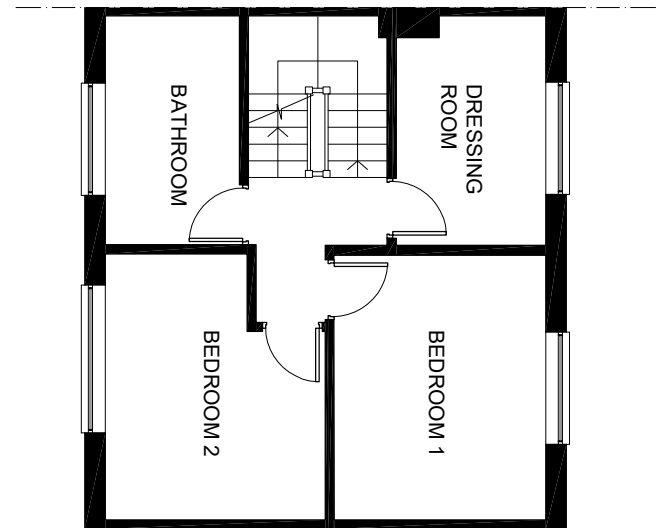


FIRST FLOOR PLAN
AS EXISTING

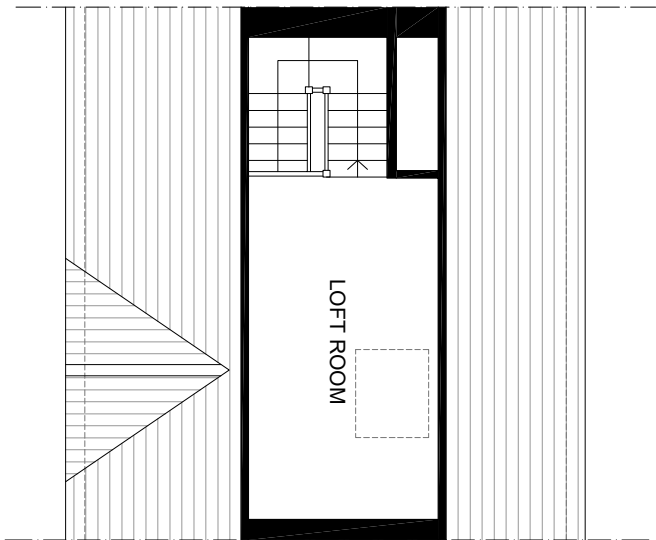

ATTIC FLOOR PLAN
AS EXISTING



REAR ELEVATION
AS EXISTING

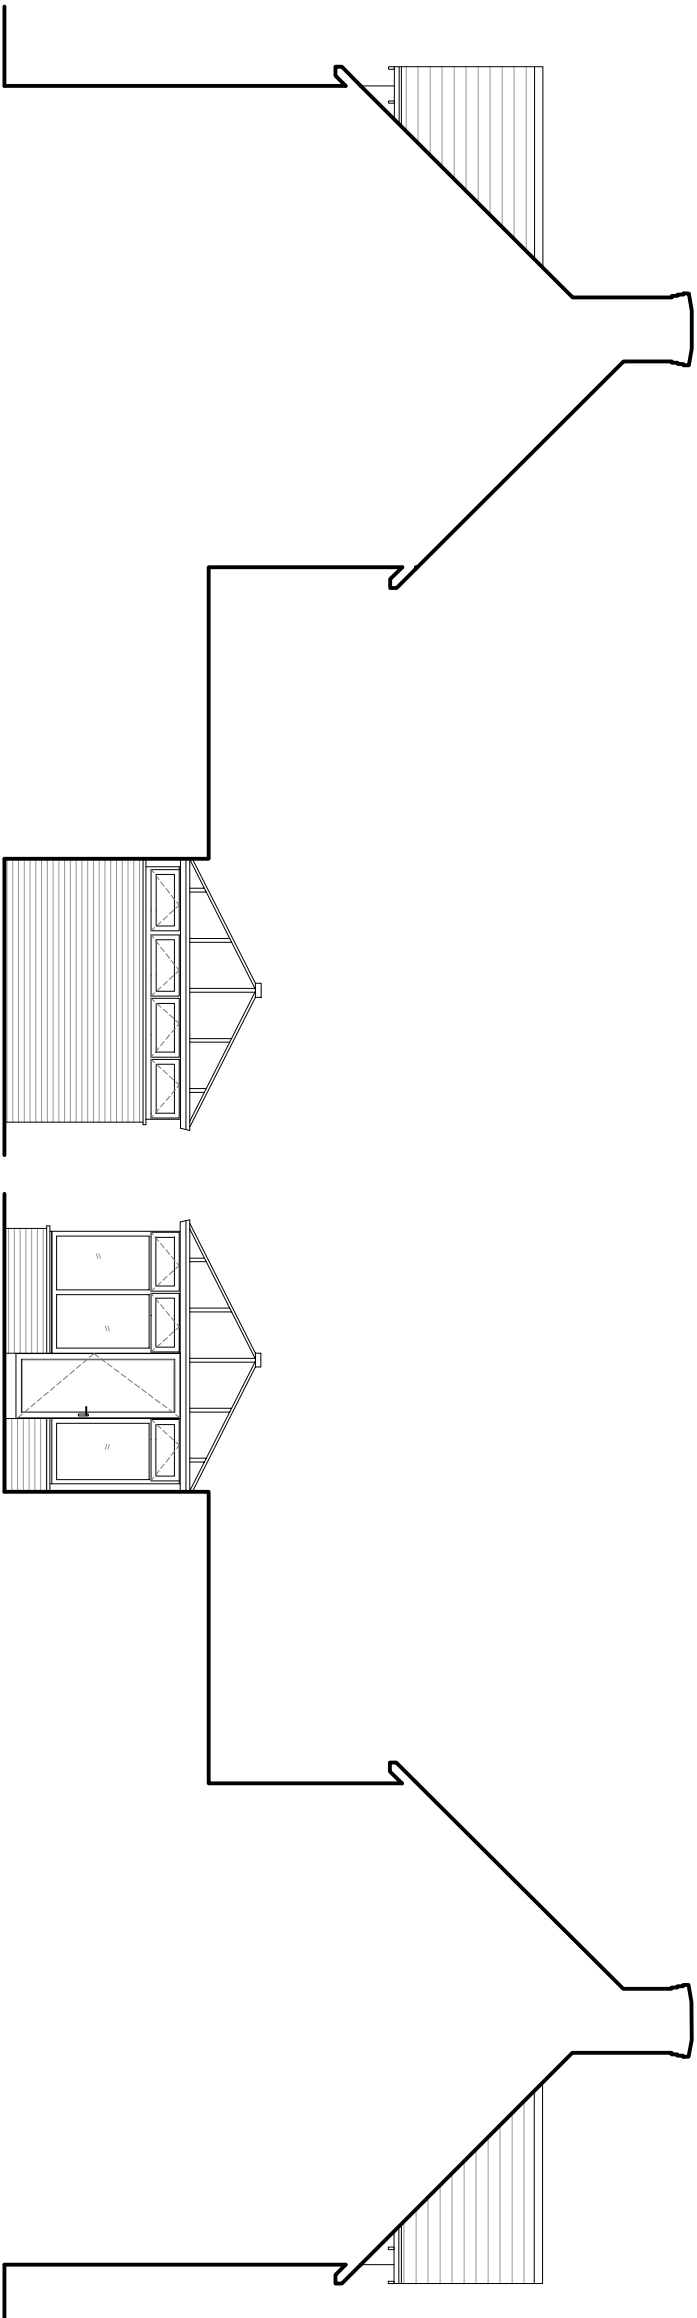

SIDE ELEVATION 1
AS EXISTING

SIDE ELEVATION 2
AS EXISTING

REVISION NOTES

SIMPLE PLANS

PLANNING & DESIGN SERVICES

e: simpleplans76@gmail.com

TEL: 07715 707733

www.simpleplans.net

© COPYRIGHT

No part of this drawing may be reproduced without written consent.
All contractors must visit site and be responsible for taking and checking all
dimensions relating to this work.
Do not scale from this drawing.

STATUS

PLANNING

PROJECT

REAR DORMER & SINGLE STOREY EXTENSION
2 GRANGE COTTAGES, BROADCOMMON ROAD,
HURST, READING, RG310 0RD

DATE DRAWN BY 17.02.25 JD SCALE 1:100@A3

DRAWING TITLE PLANS & ELEVATIONS
AS EXISTING

PROJECT NO. PL01
DRAWING NO. REV