



PRIOR TO THE COMMENCEMENT OF ANY WORKS, THE BUILDER IS TO CHECK AND/OR DETERMINE ALL CONSTRUCTION DETAILS, INCLUDING CHECKING EXISTING SITE LEVELS AND DIMENSIONS. THE DRAWING IS TO BE READ IN CONJUNCTION WITH ALL OTHER PROJECT DRAWINGS, CONSTRUCTION NOTES AND/OR PROJECT SPECIFICATION. ALL DISCREPANCIES SHOULD BE REPORTED IMMEDIATELY.




Existing Front Elevation

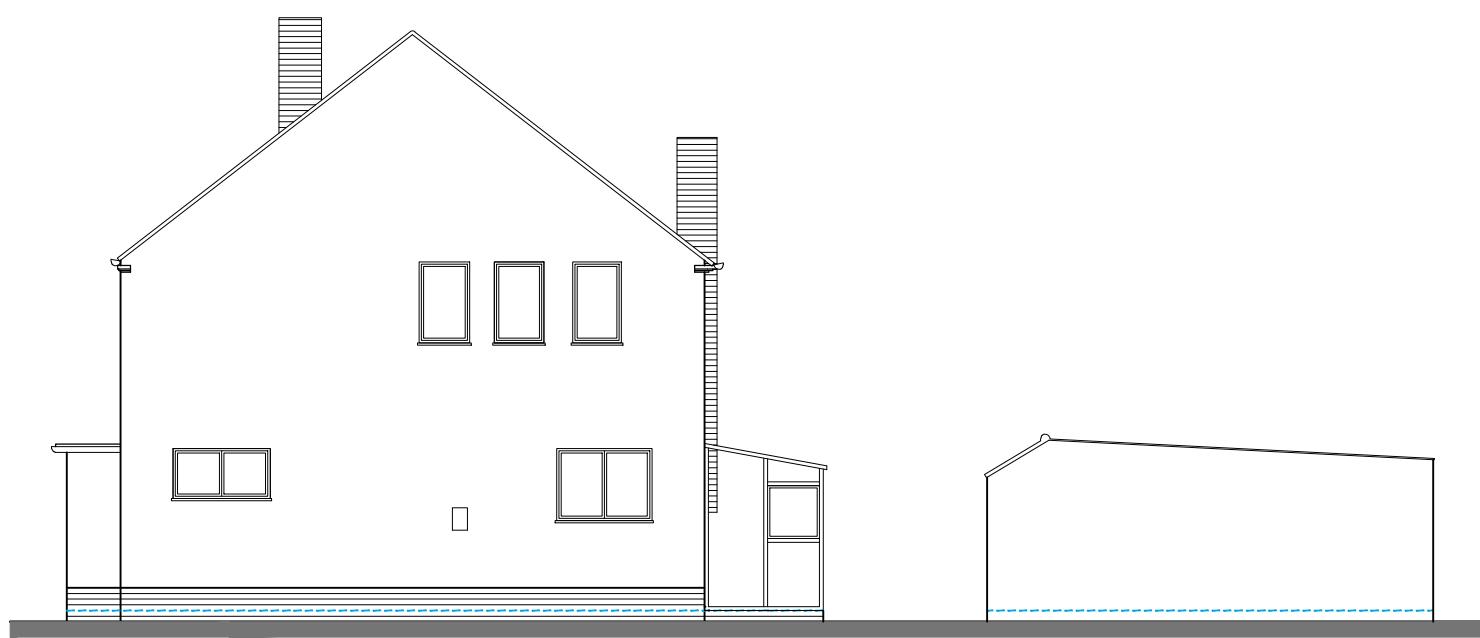

Existing Side Elevation

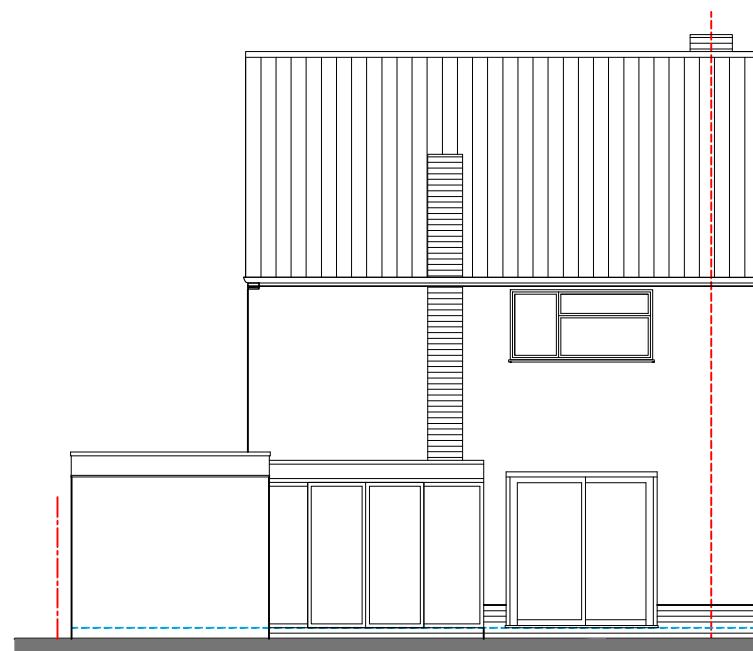

Existing Rear Elevation

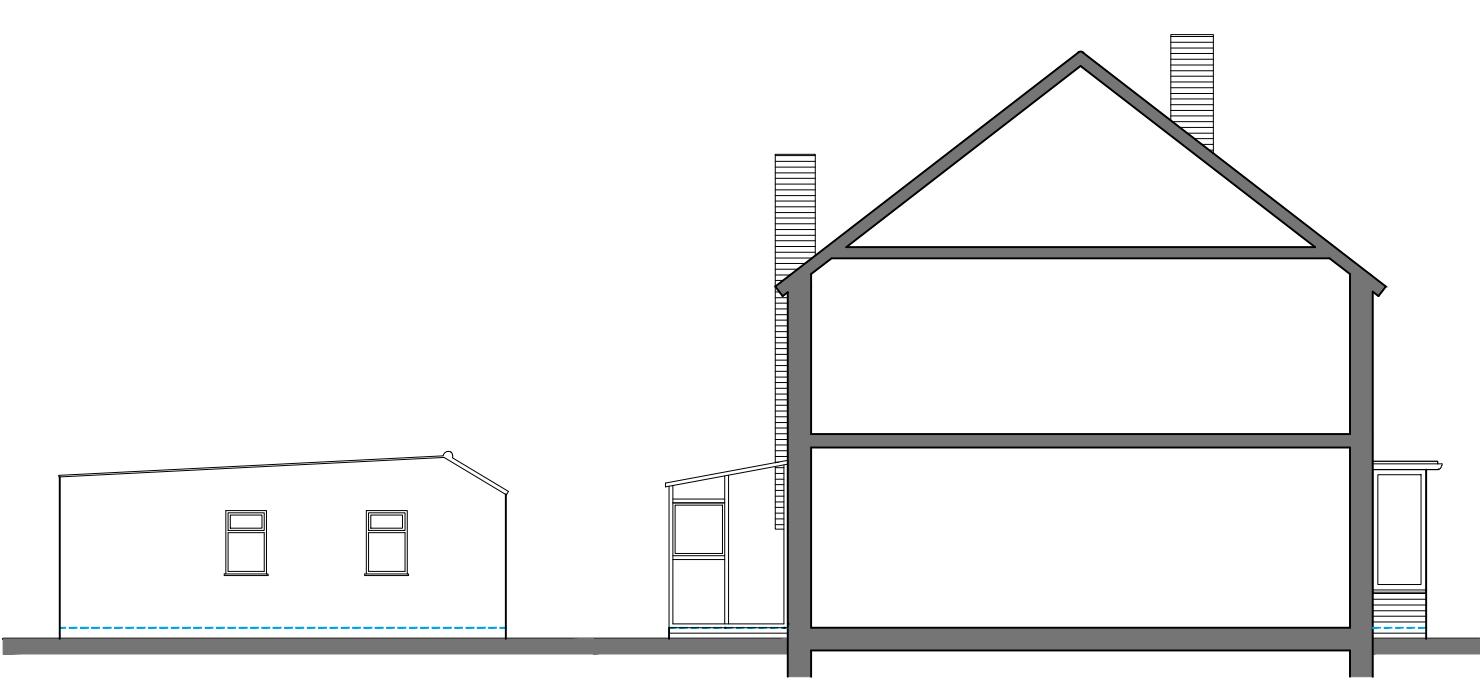

Existing Side Elevation

Scale 1:100



Client:
Mr Anderson

Site Address: 19 Haddon Drive Woodley Reading RG5 4LX	Description: Existing Elevations
---	-------------------------------------

Status: **PLANNING**

3.1 1.100 @43

www.ijer.org

date: May 20

drawn. **AL**

Checked: DB

THIS DRAWING IS THE COPYRIGHT
OF BLUE SKY CAD LTD AND MUST
NOT BE USED IN CONJUNCTION
WITH ANY OTHER PROJECT
WITHOUT WRITTEN CONSENT

