




PRIOR TO THE COMMENCEMENT OF ANY WORKS, THE BUILDER IS TO CHECK AND/OR DETERMINE ALL CONSTRUCTION DETAILS, INCLUDING CHECKING EXISTING SITE LEVELS AND DIMENSIONS. THE DRAWING IS TO BE READ IN CONJUNCTION WITH ALL OTHER PROJECT DRAWINGS, CONSTRUCTION NOTES AND/OR PROJECT SPECIFICATION. ALL DISCREPANCIES SHOULD BE REPORTED IMMEDIATELY.

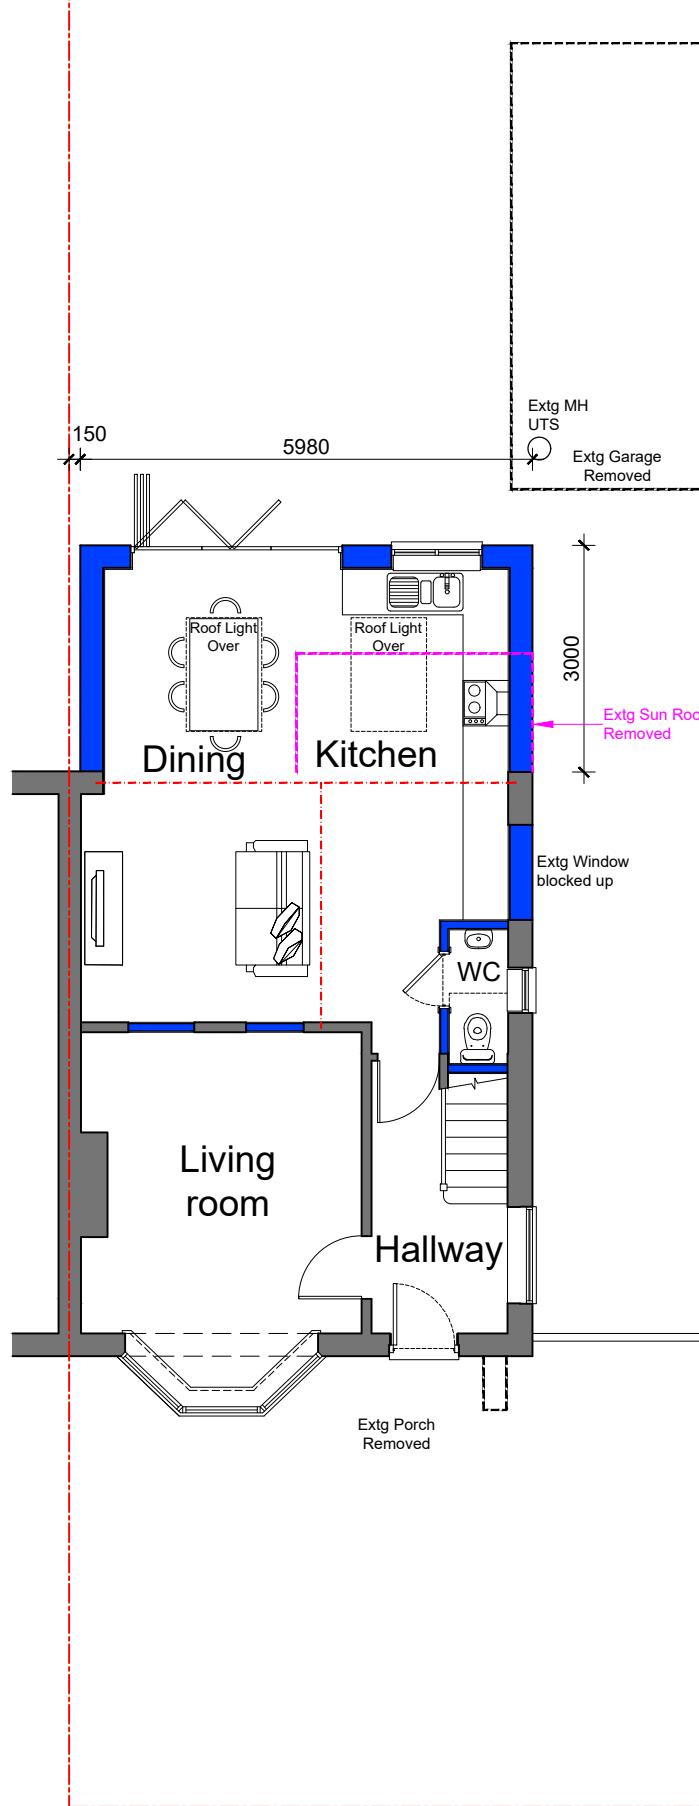

Proposed Ground Floor Plan

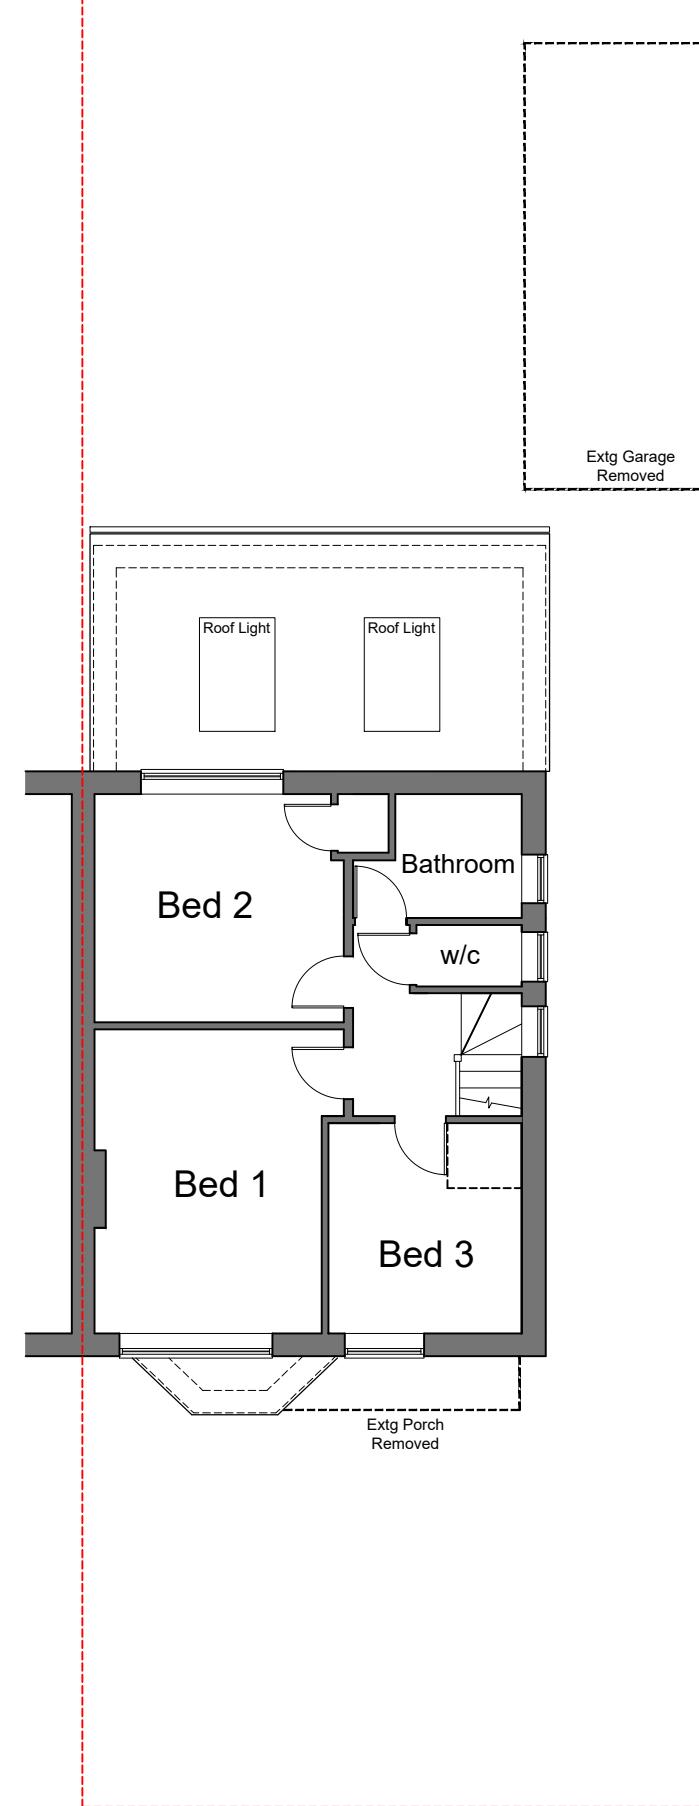

Proposed First Floor Plan (Unchanged)

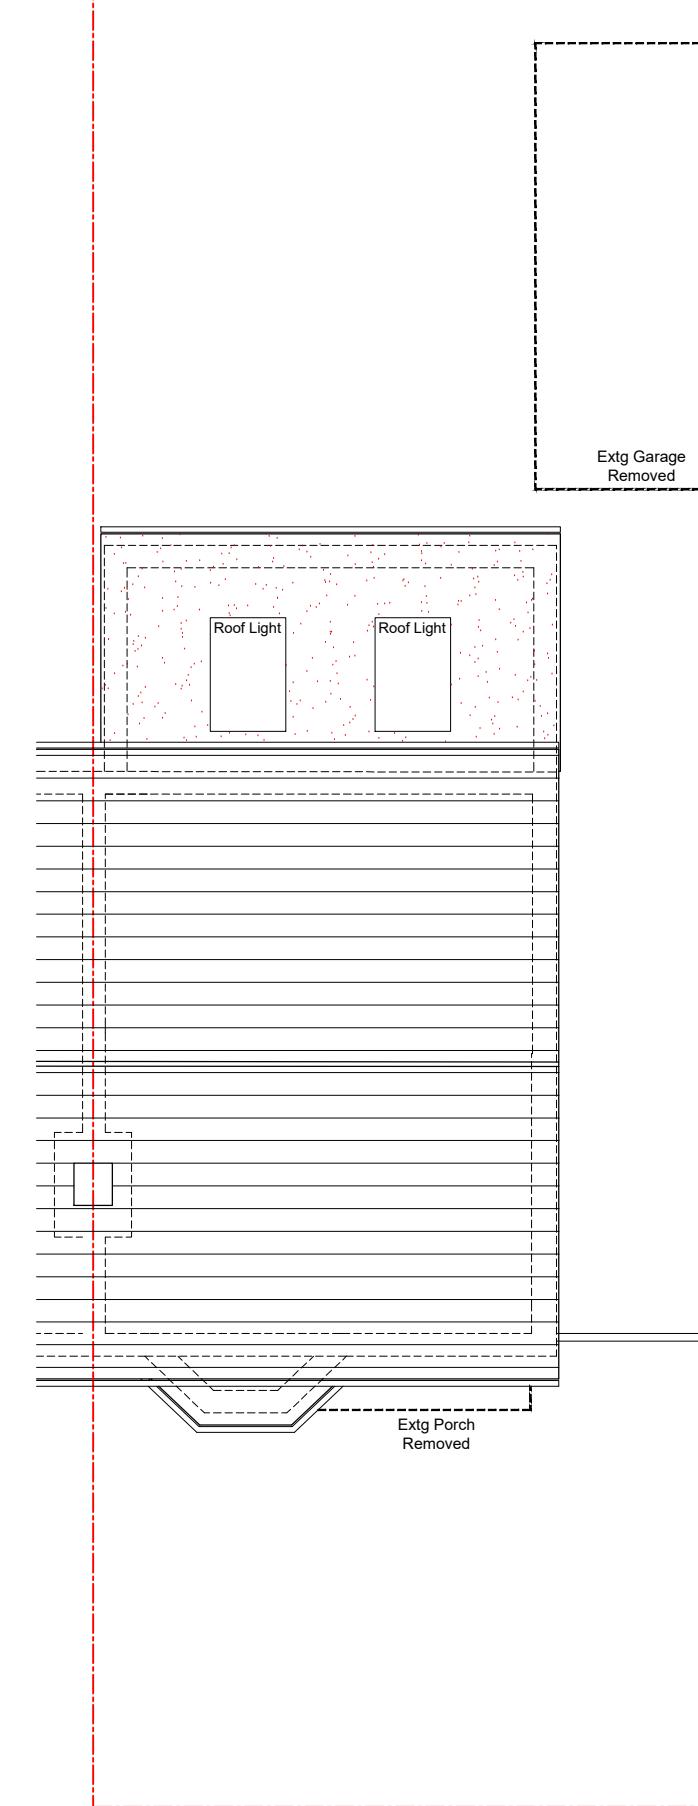

Proposed Roof Plan

Scale 1:100



Client:
Mr Anderson

Site Address: 19 Haddon Drive Woodley Reading RG5 4LX	Description: Proposed Plans
Drawing Number:	25-020/P/005

PLANNING	
Scale:	1:100 @A3
Date:	May 25
Drawn:	AE
Checked:	DB
THIS DRAWING IS THE COPYRIGHT OF BLUE SKY CAD LTD AND MUST NOT BE USED IN CONJUNCTION WITH ANY OTHER PROJECT WITHOUT WRITTEN CONSENT	
 BlueSky CAD Architectural Consultants	
FERNEBERGA HOUSE ALEXANDRA ROAD FARNBOROUGH HAMPSHIRE, GU14 6DQ t: 01252 757285 w: www.blueskycad.co.uk	