


Proposed Floor Plan 1:50

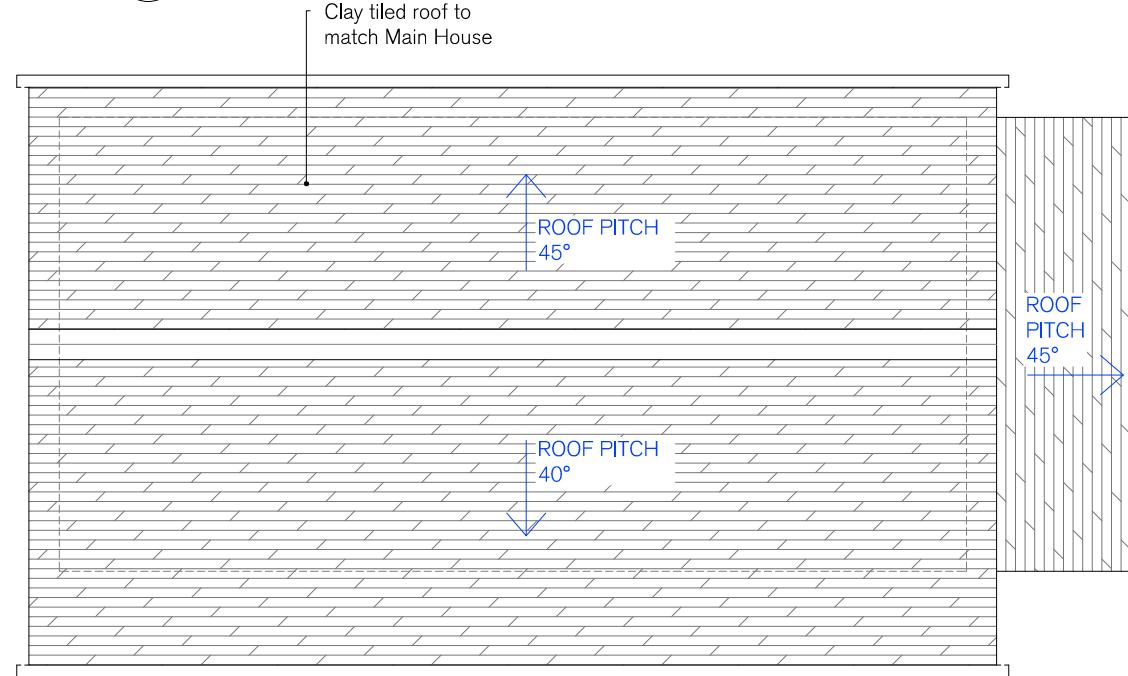

Proposed Roof Plan 1:50

1:50  
0 1 2 3 4 5m

SPRATLEY & PARTNERS, 7 CENTENARY BUSINESS PARK, STATION ROAD,  
HENLEY-ON-THAMES, OXFORDSHIRE RG9 1DS. 01491 411277

ISSUED ONLY FOR THE PURPOSE INDICATED. THIS DRAWING TO BE READ IN  
CONJUNCTION WITH ALL CONSULTANTS INFORMATION. ALL DIMENSIONS  
TO BE CHECKED ON SITE. THIS DRAWING IS COPYRIGHT.


REV. ISSUED DESCRIPTION DRAWN CHECKED

\_\_\_\_\_

\_\_\_\_\_

\_\_\_\_\_

Proposed Elevation A 1:50

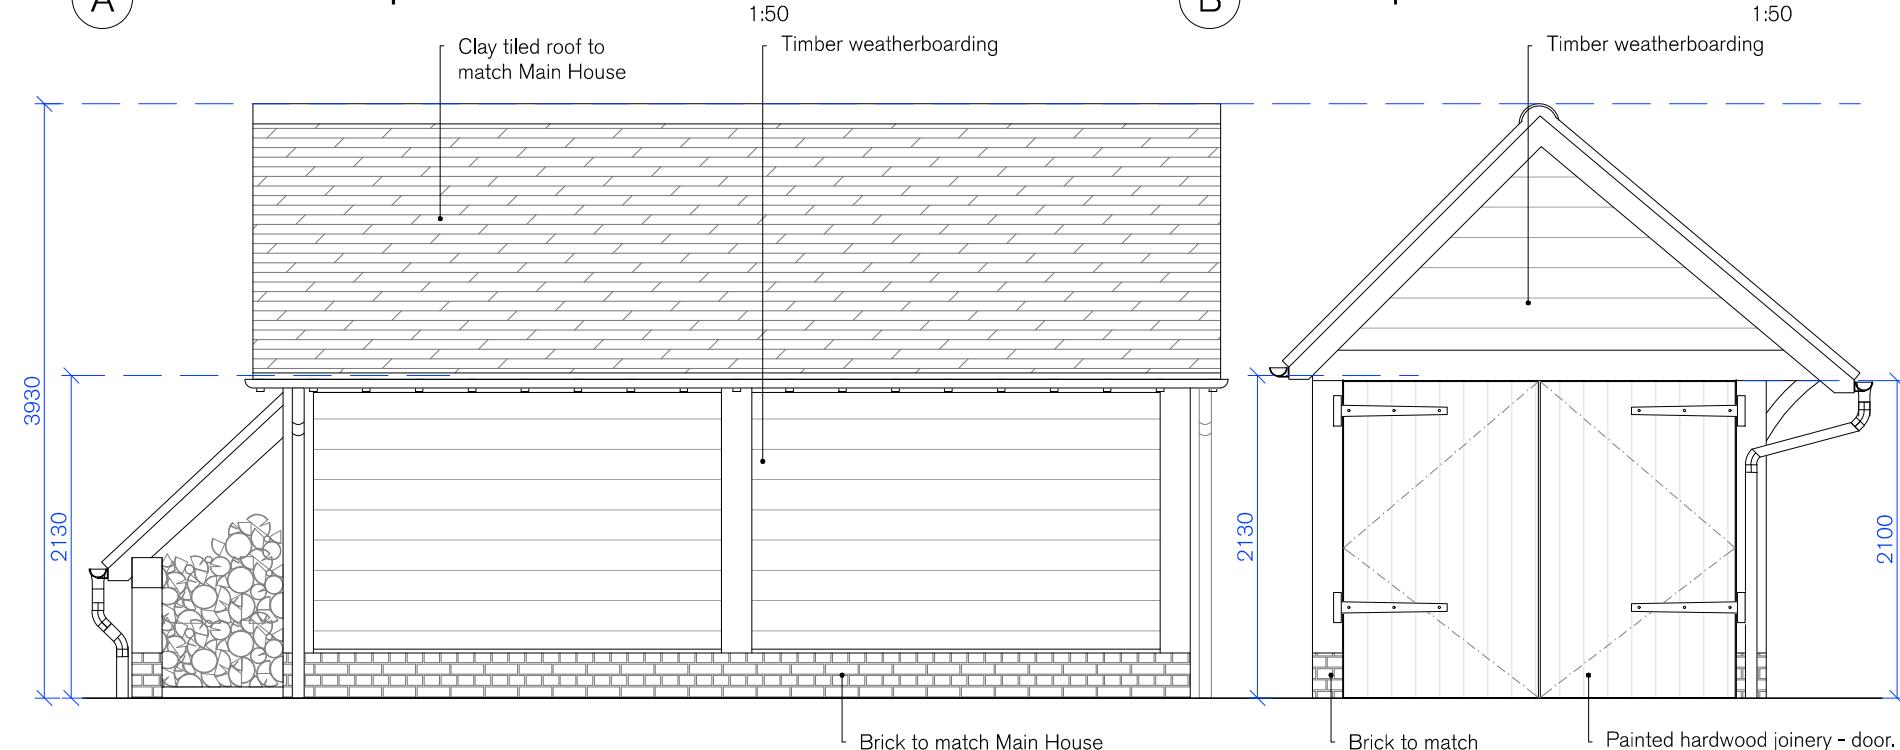

Proposed Elevation C 1:50

Proposed Elevation D 1:50

PROJECT /DESCRIPTION	DATE	SCALE AT A3	JOB NO
Aston Rise Remenham Lane RG9 3DE Proposed Plans & Elevations Pool/Changing Room	Dec '24	1:50	20.828
STATUS		DRAWING NO	
Permitted Development		PD.226	
CLIENT	DRAWN	CHECKED	REV
J.Lewsey & K.Hudson	NS	CP	

S

& P