



Front Elevation

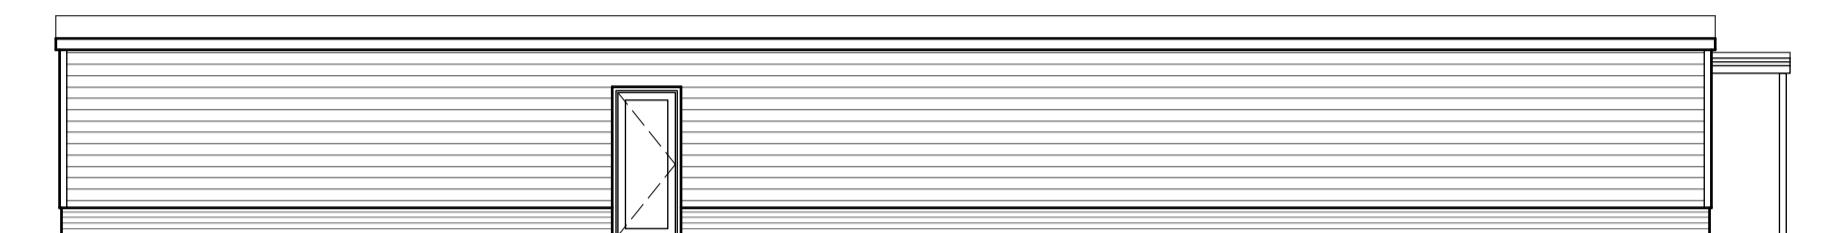

Side 1 Elevation

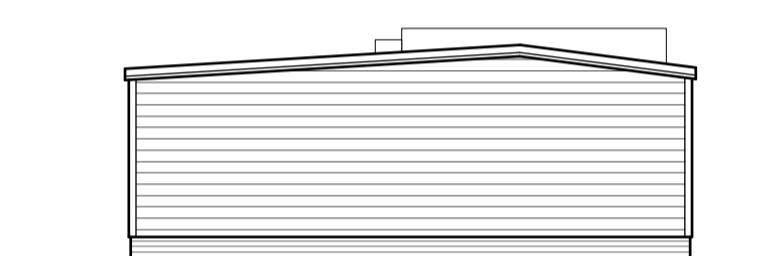

Rear Elevation



Side 2 Elevation

P4	Issued for Planning	18/11/24	LN
Rev	Notes	Date	Initial
Status			
PLANNING			
HOLTHAM+NEWMAN 			
A R C H I T E C T S			
The Design Studio, Lockey Farm, Sindlesham Road, Arborfield, Reading, Berkshire RG2 9JH T: 07971 316497 E: hello@hnarchitects.co.uk			
Project: Lockey Farm Sindlesham Road, Arborfield Reading RG2 9JH			
Client: Graham Adams			
Drawing Title: Proposed Plan New Farm Shop			
Scale:	1:100 @ A1	Dwg. No.:	Rev.:
Drawn by:	LN	2203 - P193	P3
Date:	Nov 2024		