



West elevation

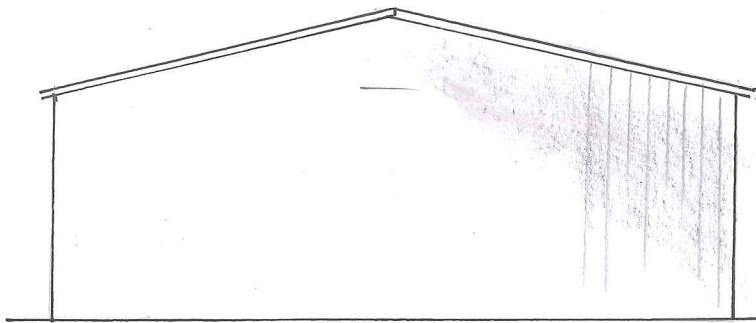


North elevation


Licence number AC0000868924

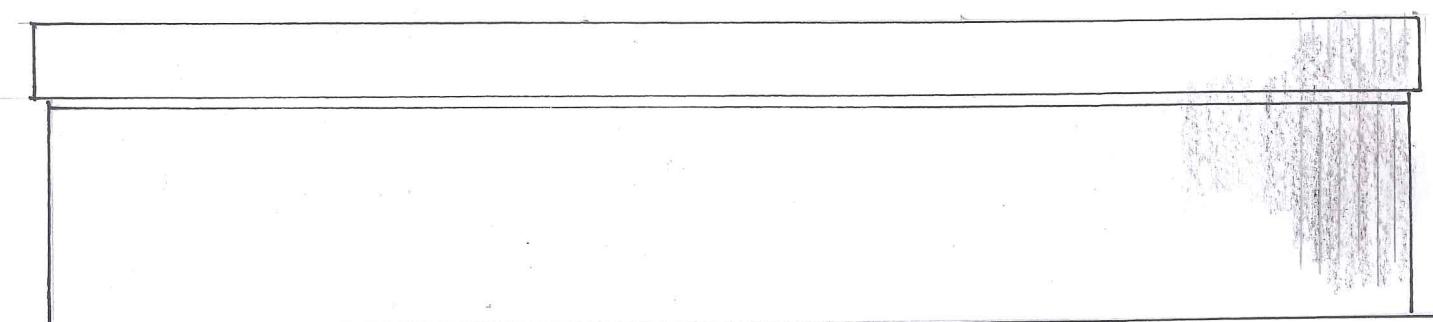

East elevation

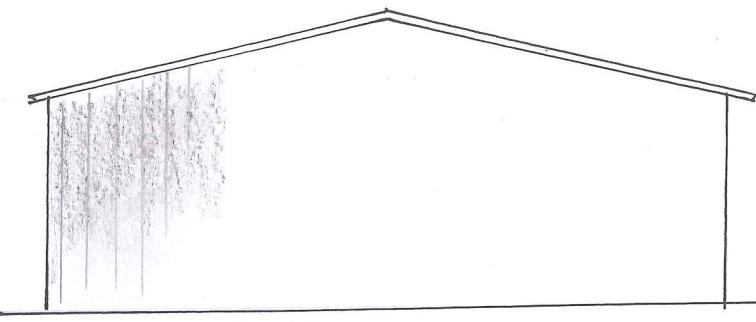

South elevation

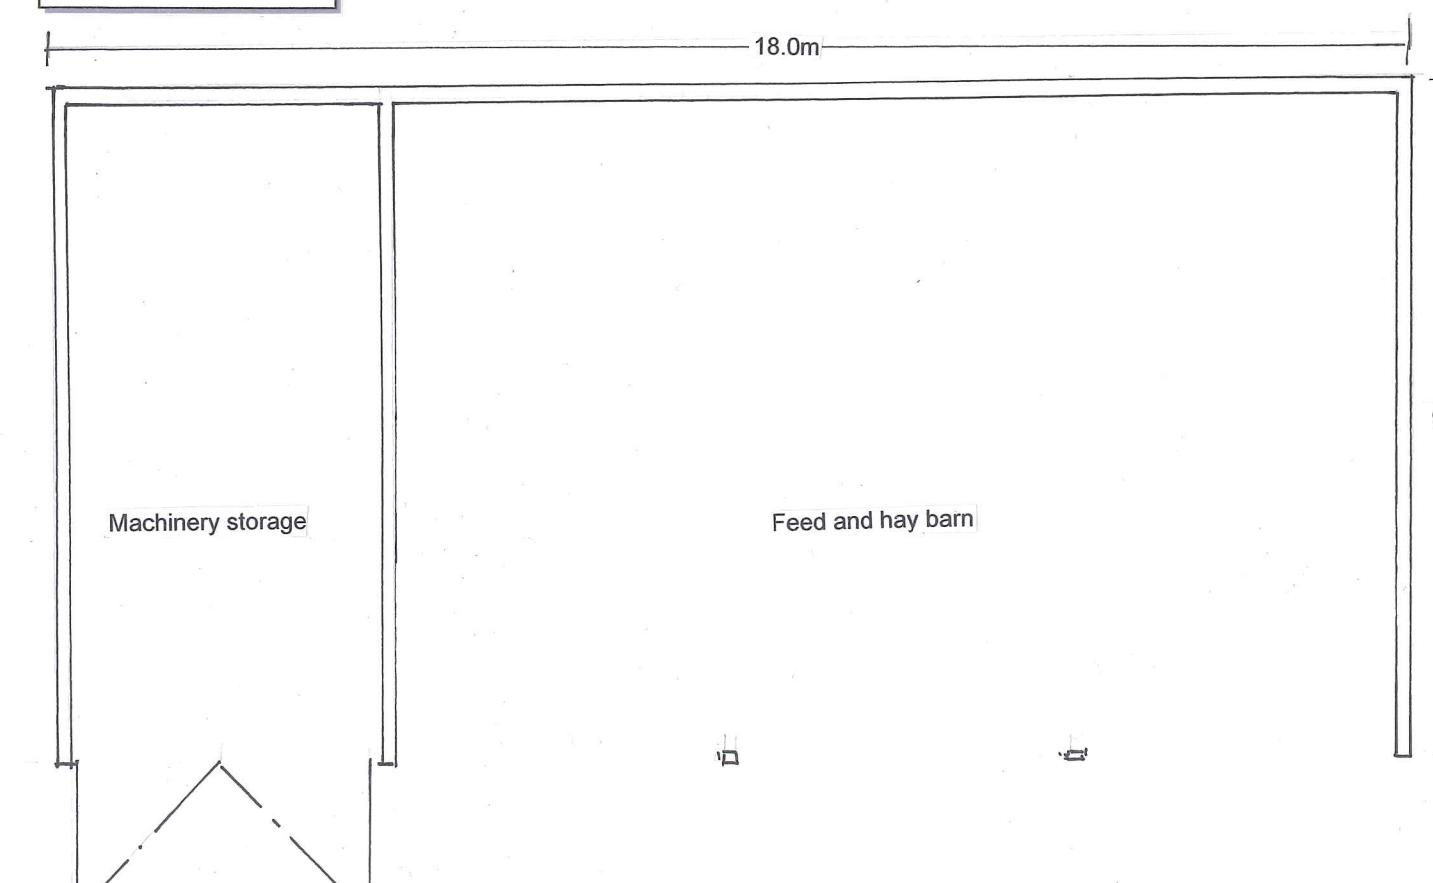

Floor plan

**Materials**

Powder coated profile sheet – dark grey – to roof and walls

**Mark Leedale Planning**  
Chartered Town Planning  
Consultants

20 Hurlands Place,  
Farnham,  
Surrey GU9 9HX  
01252 718855  
markleedale4@gmail.com

**Revision notes:**

A  
B  
C

**Client:**  
G Procter Esq

**Location:**  
Fairview, Forest Road, Wokingham  
RG40 5SA

**Drawing title:**  
Proposed barn & store elevation and  
floor plan

**Scale:**  
1:100 @A3

**Date:**  
September 2025

**Drawing number:**  
MLP/06