

NOTES


© SK Design consultants - THIS DRAWING AND DESIGN REMAINS THE COPYRIGHT AND INTELLECTUAL PROPERTY OF SK CONSULTANTS AND SHALL NOT BE COPIED IN ANY FORMAT WITHOUT APPROVAL.

THIS DRAWING IS TO BE READ IN CONJUNCTION WITH ALL OTHER DRAWINGS AND DOCUMENTS PROVIDED. THE CONTRACTOR MUST CHECK ALL DIMENSIONS ON SITE BEFORE PLACING ORDERS FOR MATERIALS OR SHOP FABRICATIONS OR COMMENCING WORKS ON SITE. ANY DISCREPANCIES SHOULD BE NOTIFIED BEFORE PROCEEDING.




EXISTING EAST ELEVATION

SCALE 1:100

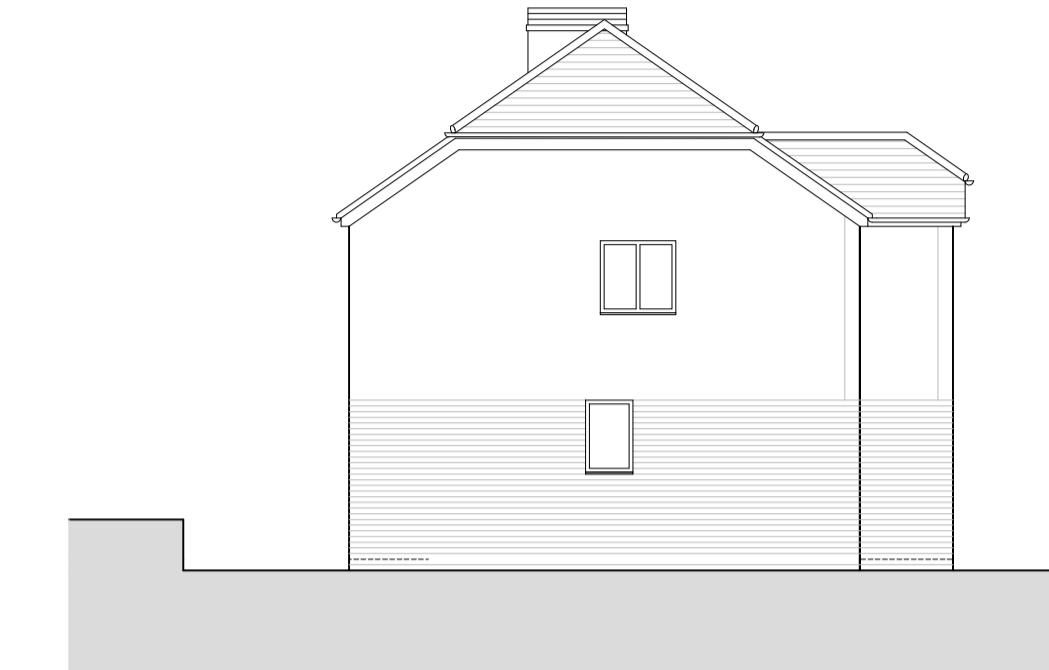

EXISTING SOUTH ELEVATION

SCALE 1:100

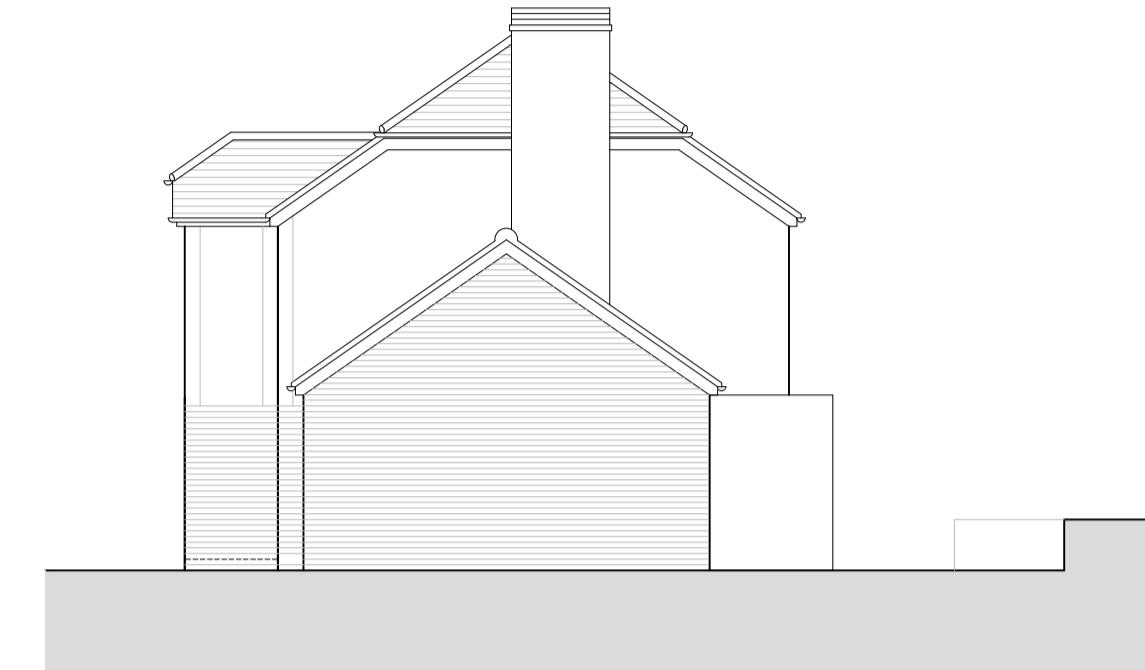

EXISTING NORTH ELEVATION

SCALE 1:100



EXISTING WEST ELEVATION

SCALE 1:100



EXISTING GROUND FLOOR PLAN

SCALE 1:100



EXISTING FIRST FLOOR PLAN

SCALE 1:100

0m 5m

SK Design Consultants  
22 Netley close  
Caversham  
Reading RG4 6SR  
Tel : 07821111602

Client:  
Mr CHANDRA PUTIGAMPU

Project:  
Two storey rear and part single storey side extension  
and a Garage conversion.

Location:  
65 Egremont Drive, Lower Earley, Reading RG6 3BS

Drawing Title:  
EXISTING PLANS AND ELEVATIONS

Date: OCT 2025 Sheet Size: A1 Drawn: SK

Drawing No: P1668-02 Revision: .