


NOTES

© SK Design consultants - THIS DRAWING AND DESIGN REMAINS THE COPYRIGHT AND INTELLECTUAL PROPERTY OF SK CONSULTANTS AND SHALL NOT BE COPIED IN ANY FORMAT WITHOUT APPROVAL.

THIS DRAWING IS TO BE READ IN CONJUNCTION WITH ALL OTHER DRAWINGS AND DOCUMENTS PROVIDED. THE CONTRACTOR MUST CHECK ALL DIMENSIONS ON SITE BEFORE PLACING ORDERS FOR MATERIALS OR SHOP FABRICATIONS OR COMMENCING WORKS ON SITE. ANY DISCREPANCIES SHOULD BE NOTIFIED BEFORE PROCEEDING.



PROPOSED EAST ELEVATION  
SCALE 1 : 100

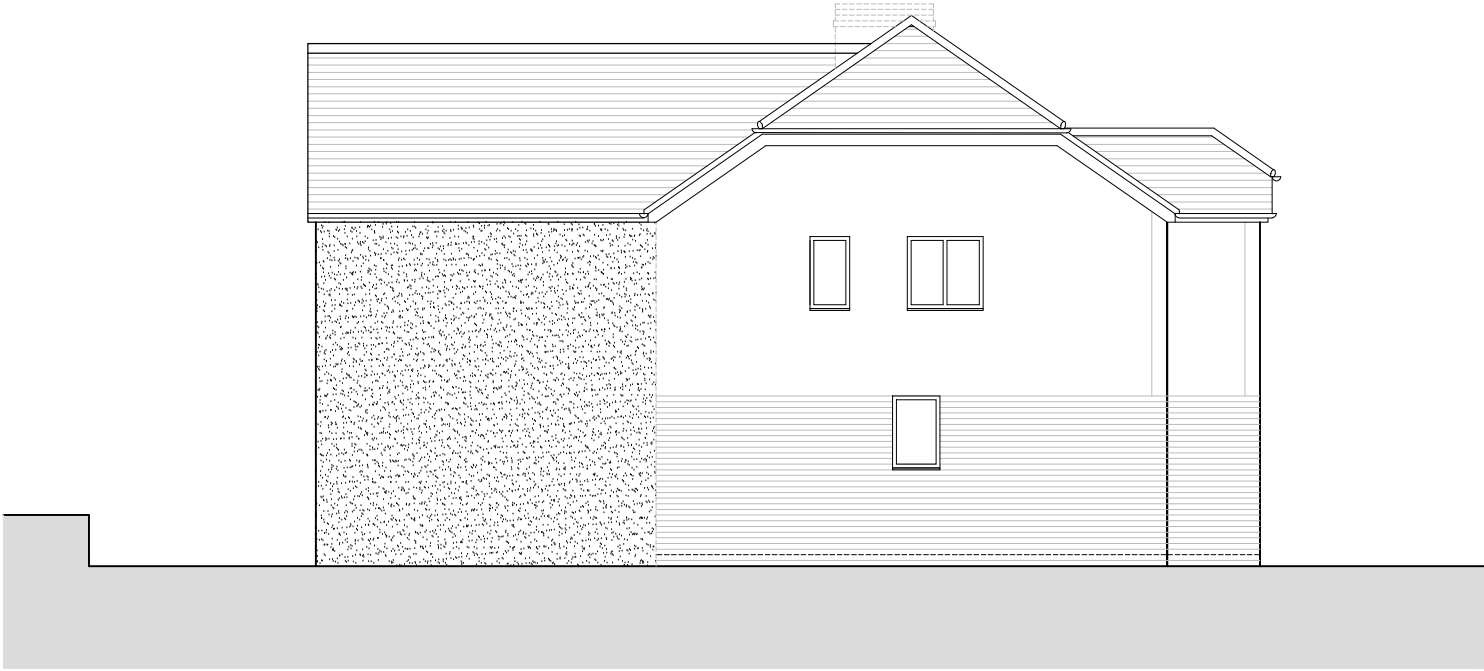


PROPOSED SOUTH ELEVATION  
SCALE 1 : 100




PROPOSED NORTH ELEVATION  
SCALE 1 : 100



PROPOSED WEST ELEVATION  
SCALE 1 : 100

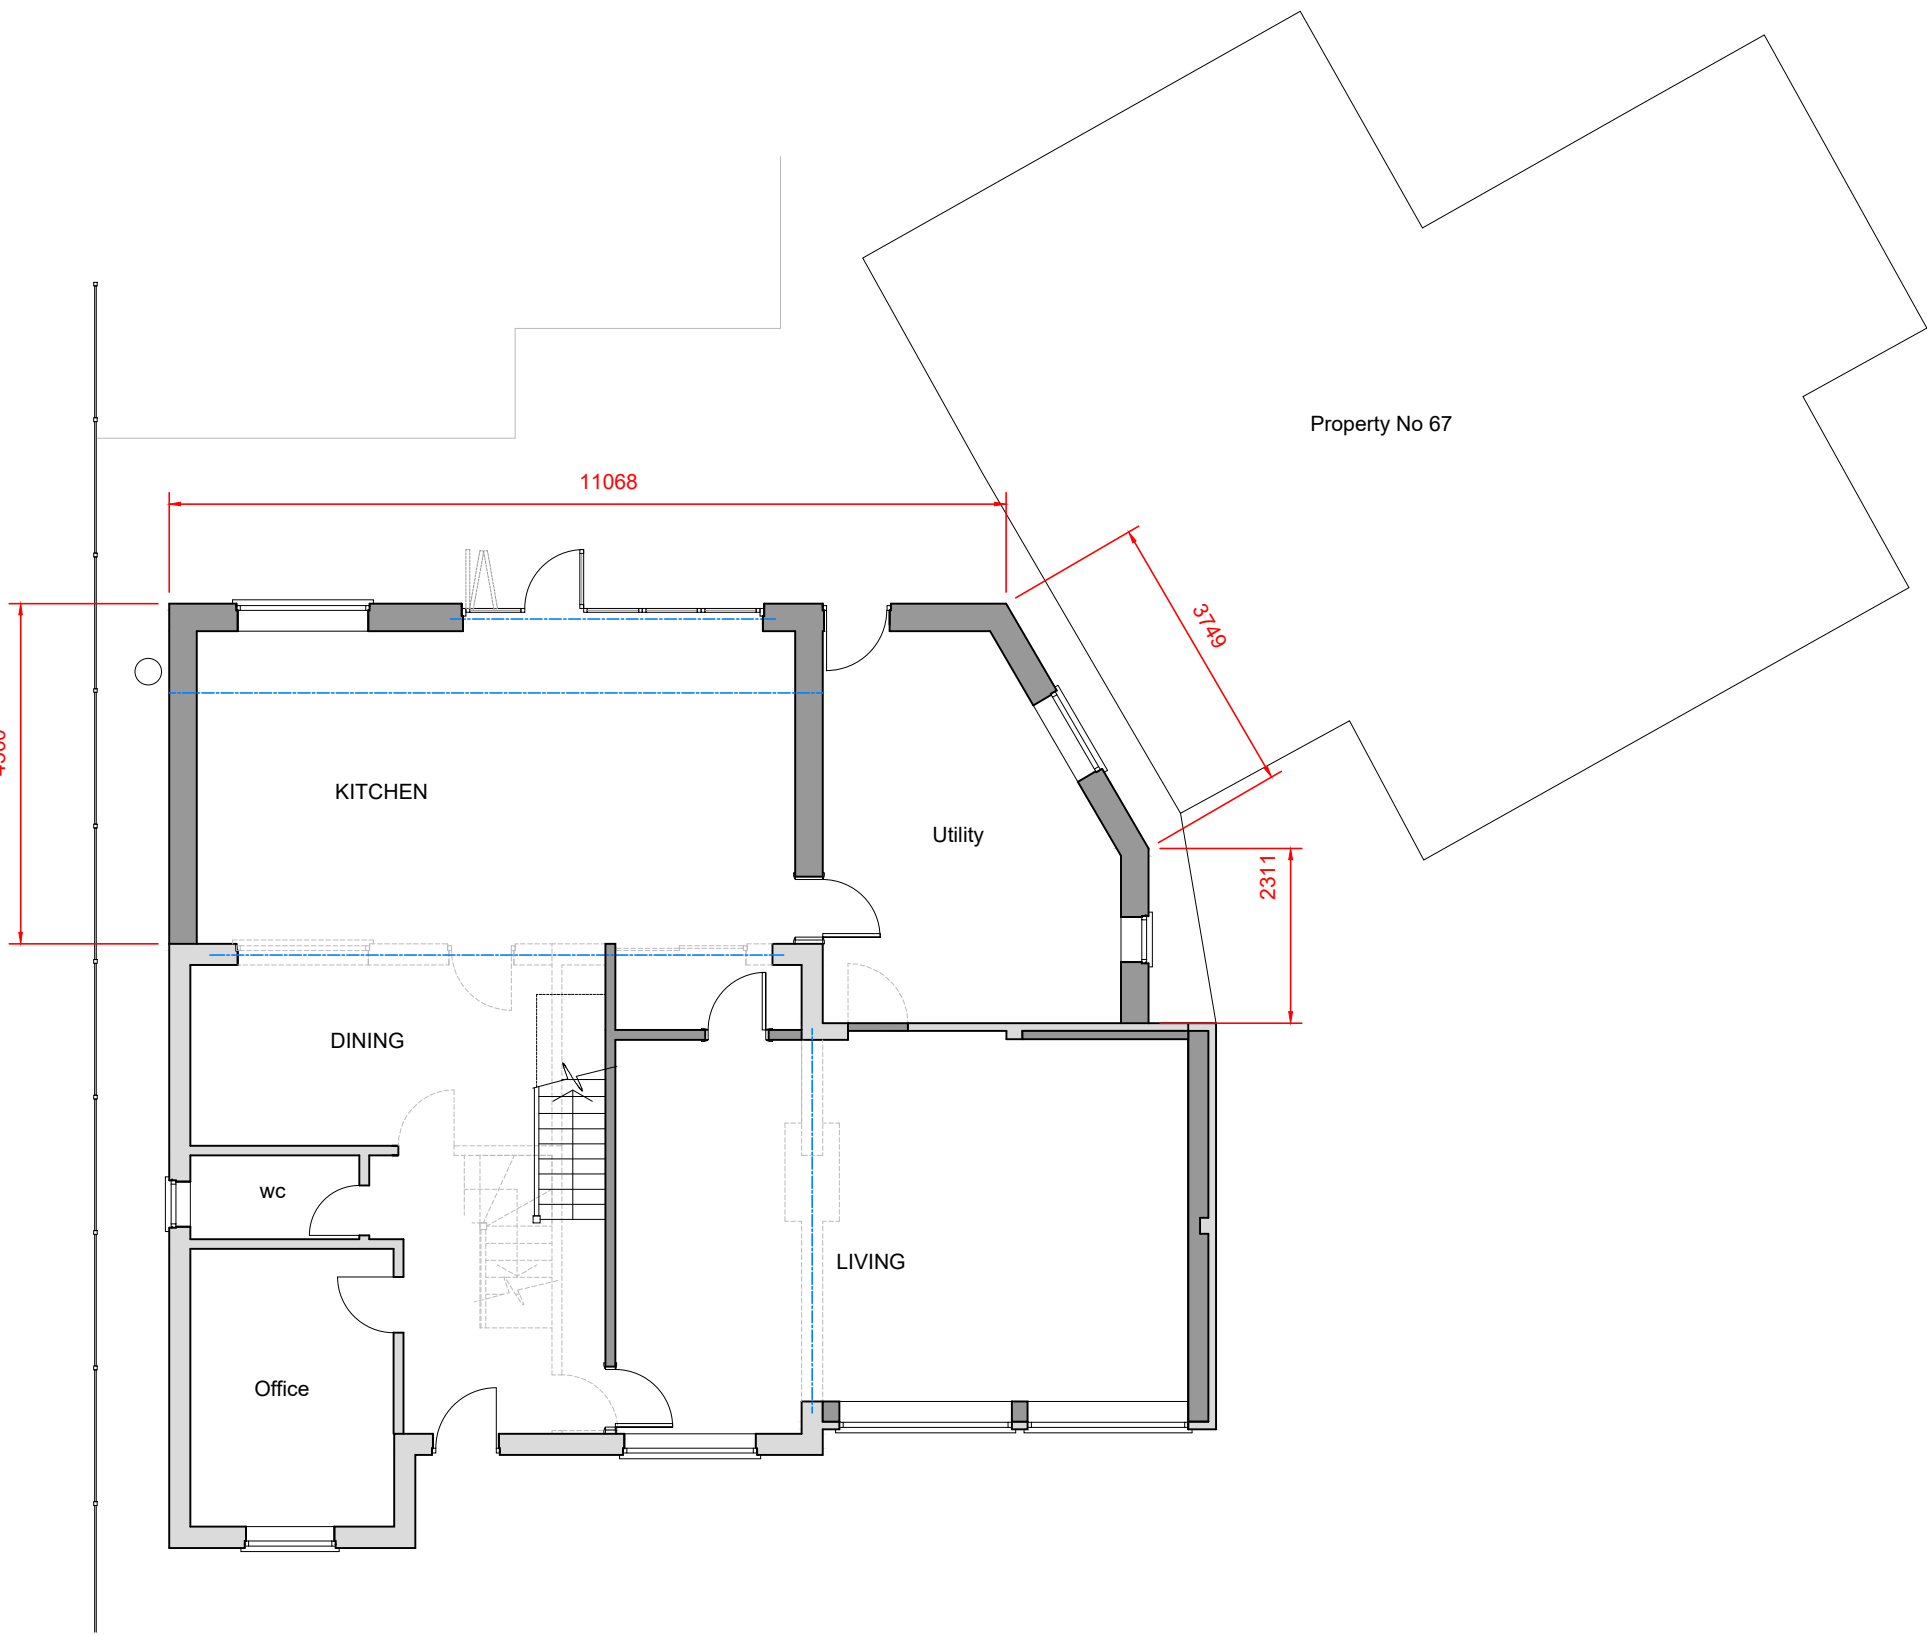

PROPOSED GROUND FLOOR PLAN  
SCALE 1 : 100

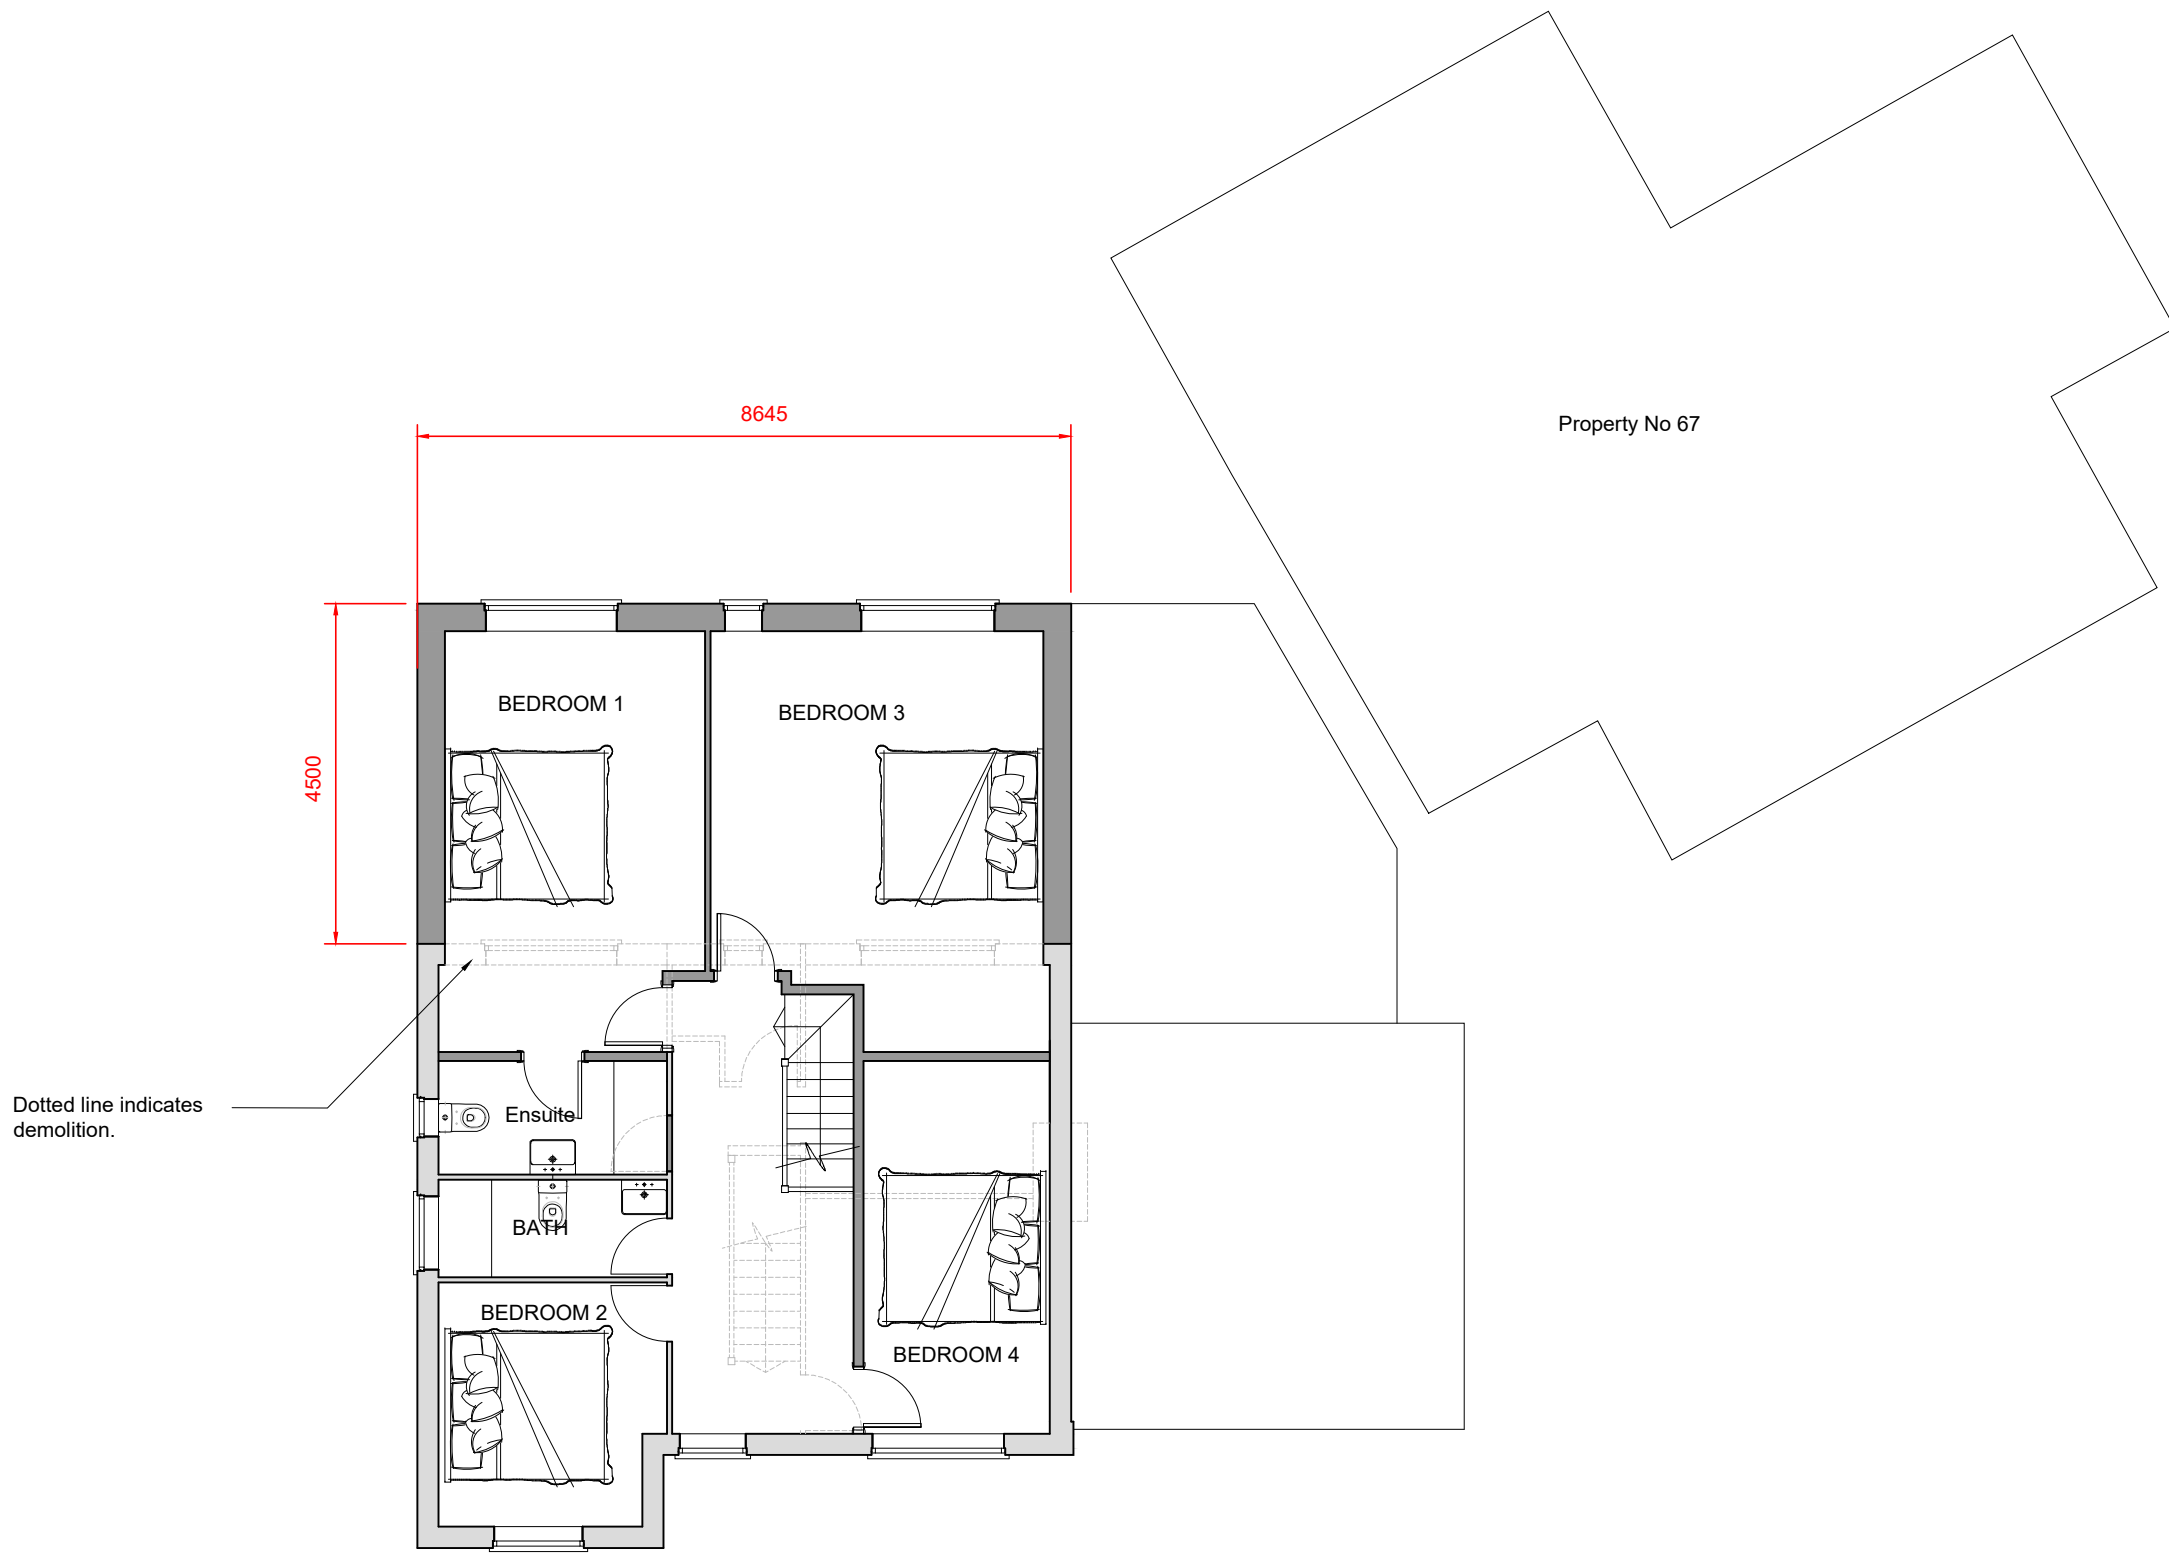

PROPOSED FIRST FLOOR PLAN  
SCALE 1 : 100



SK Design Consultants  
22 Netley close  
Caversham  
Reading RG4 6SR  
Tel : 07821111602

Client:  
Mr CHANDRA PUTIGAMPU

Project:  
Two storey rear and part single storey side extension  
and a Garage conversion.

Location:  
65 Egremont Drive, Lower Earley, Reading RG6 3BS

Drawing Title:  
PROPOSED PLANS AND ELEVATIONS

Date:  
OCT 2025

Sheet Size:  
A1

Drawn:  
SK

Drawing No:  
P1668-03

Revision:  
.