



0 1 2 3 4m
SCALE 1:50@A1


Please Note:
These plans must not be acted upon until the appropriate
Planning and Building Regulation approvals have been granted.
Should the works be undertaken prior to the above approvals
being in place, it is done so entirely at the clients own risk.

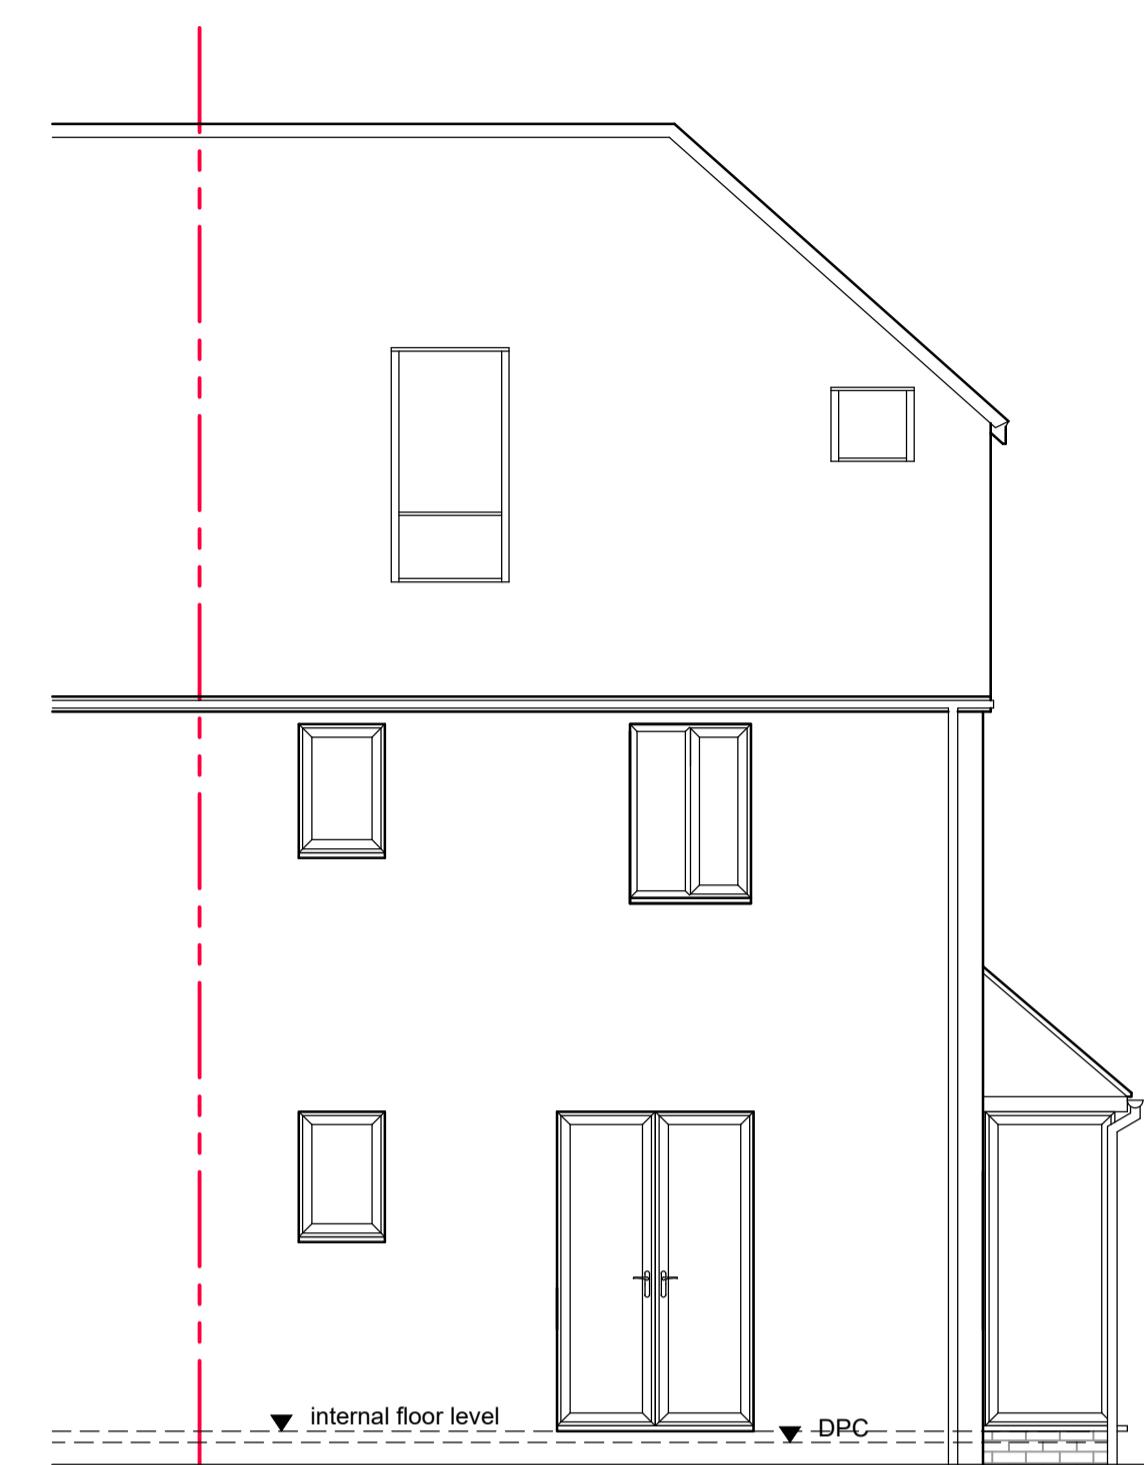


Proposed front elevation

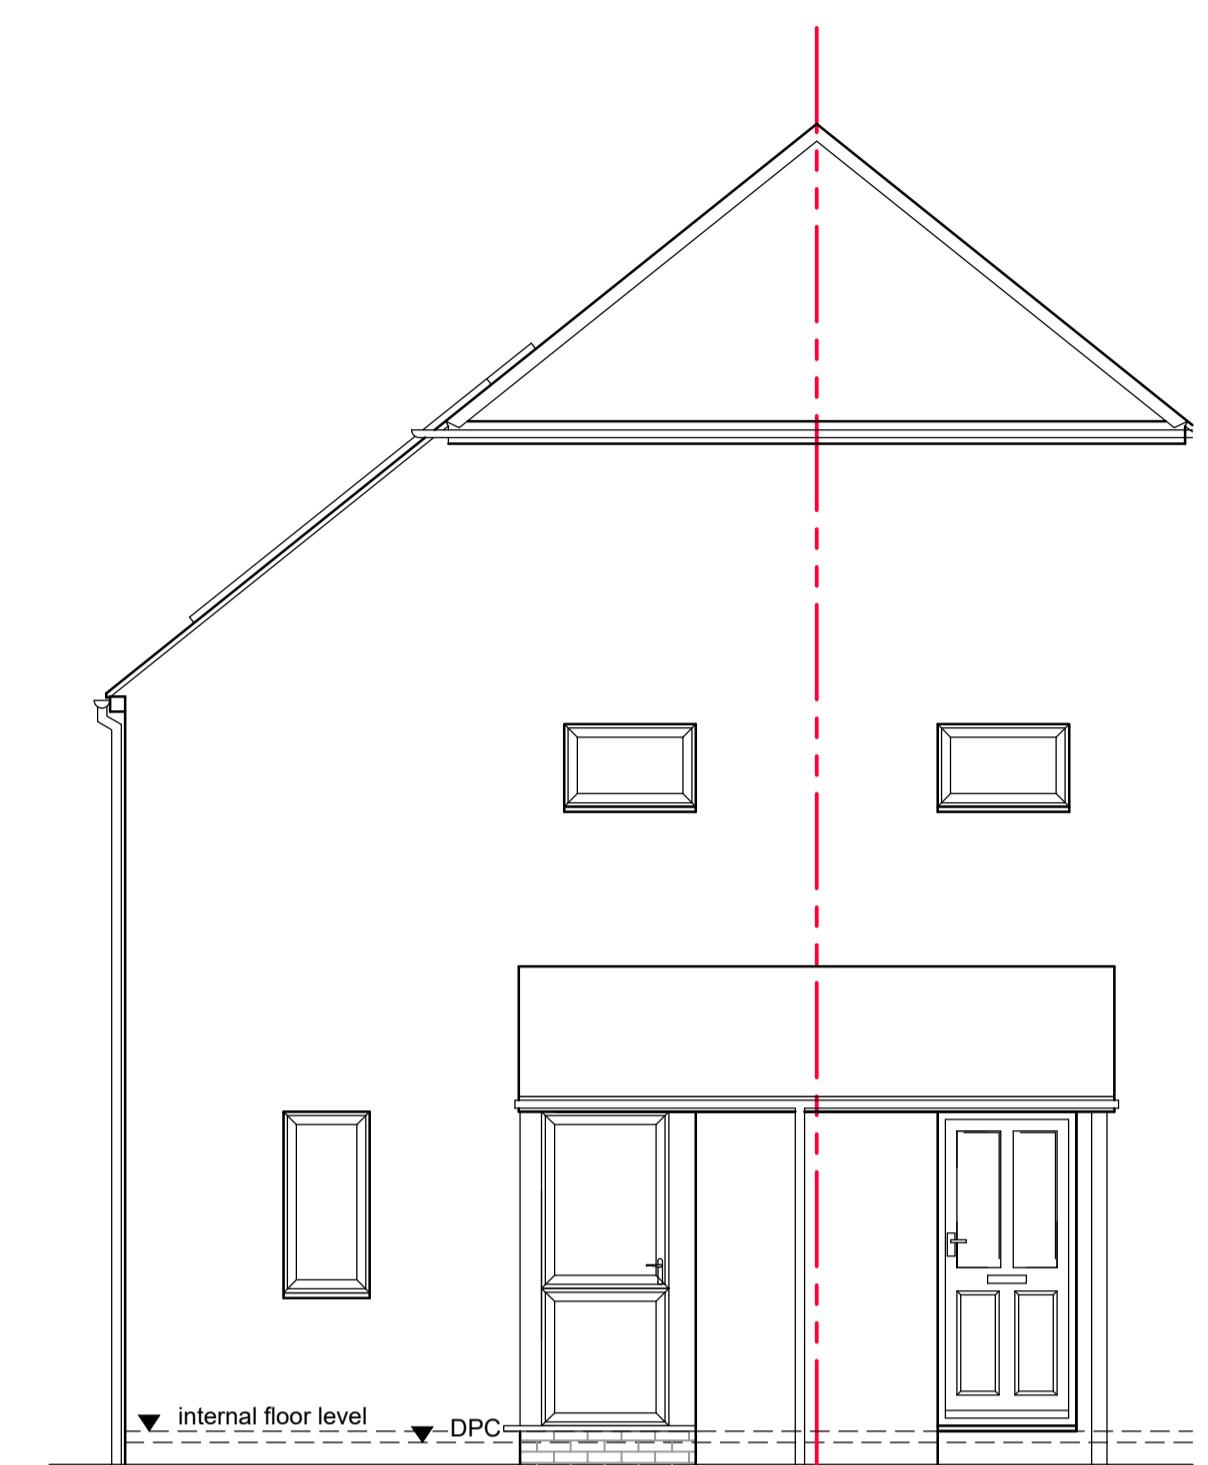

Proposed side elevation

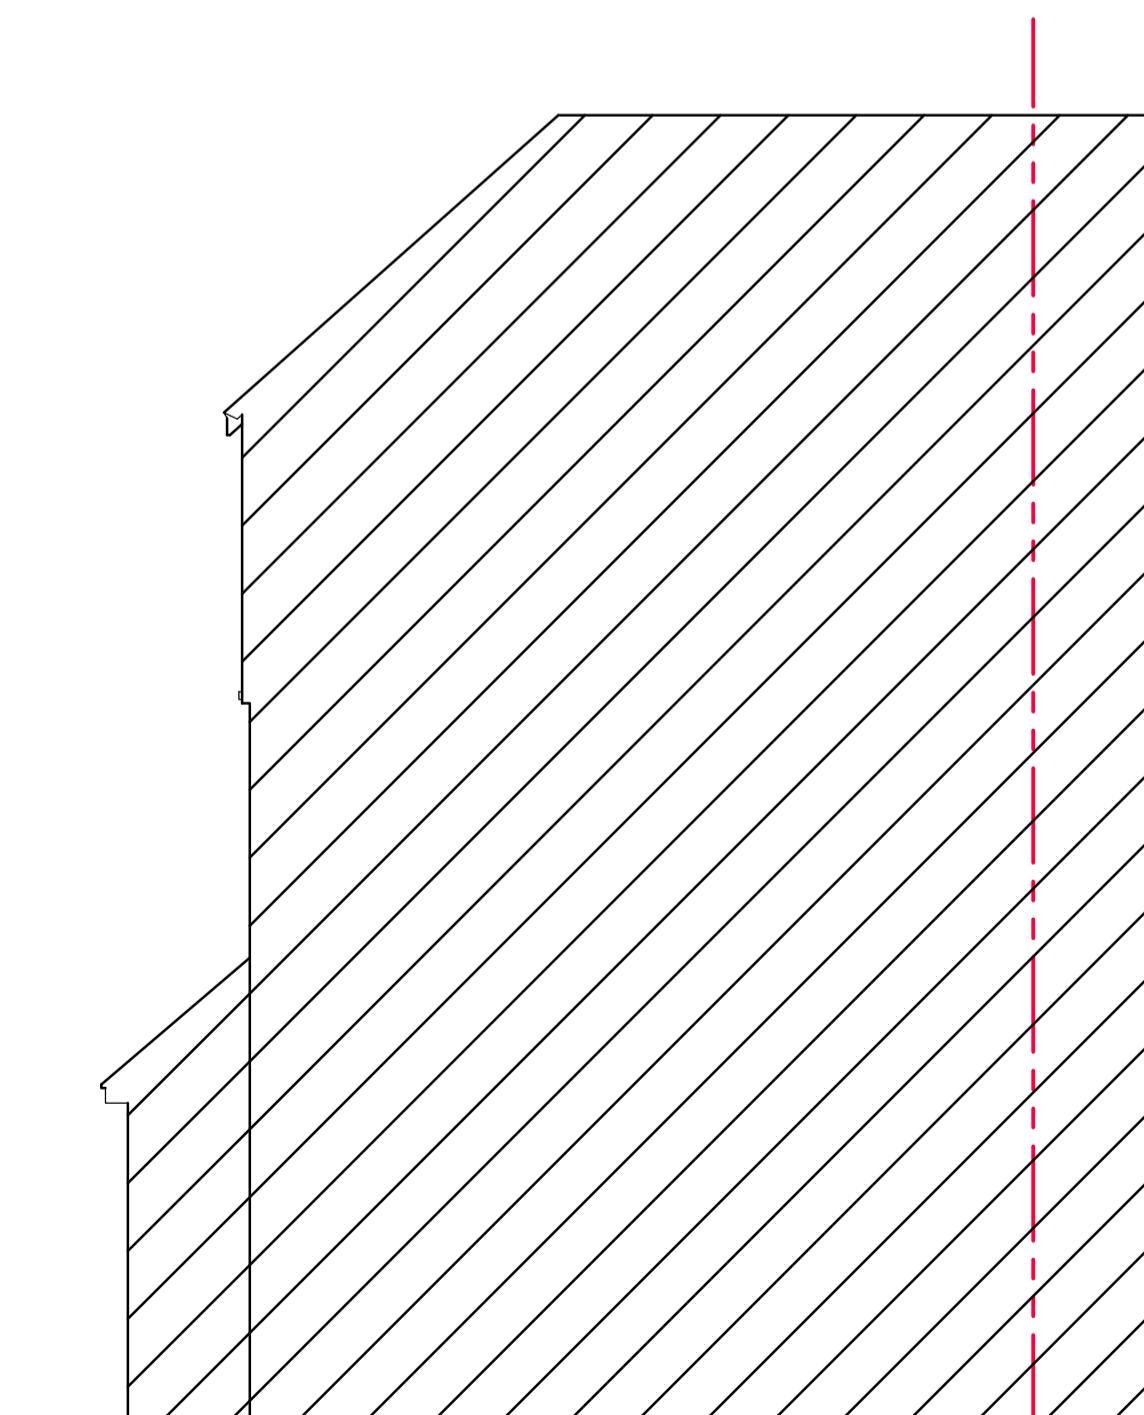

Proposed rear elevation

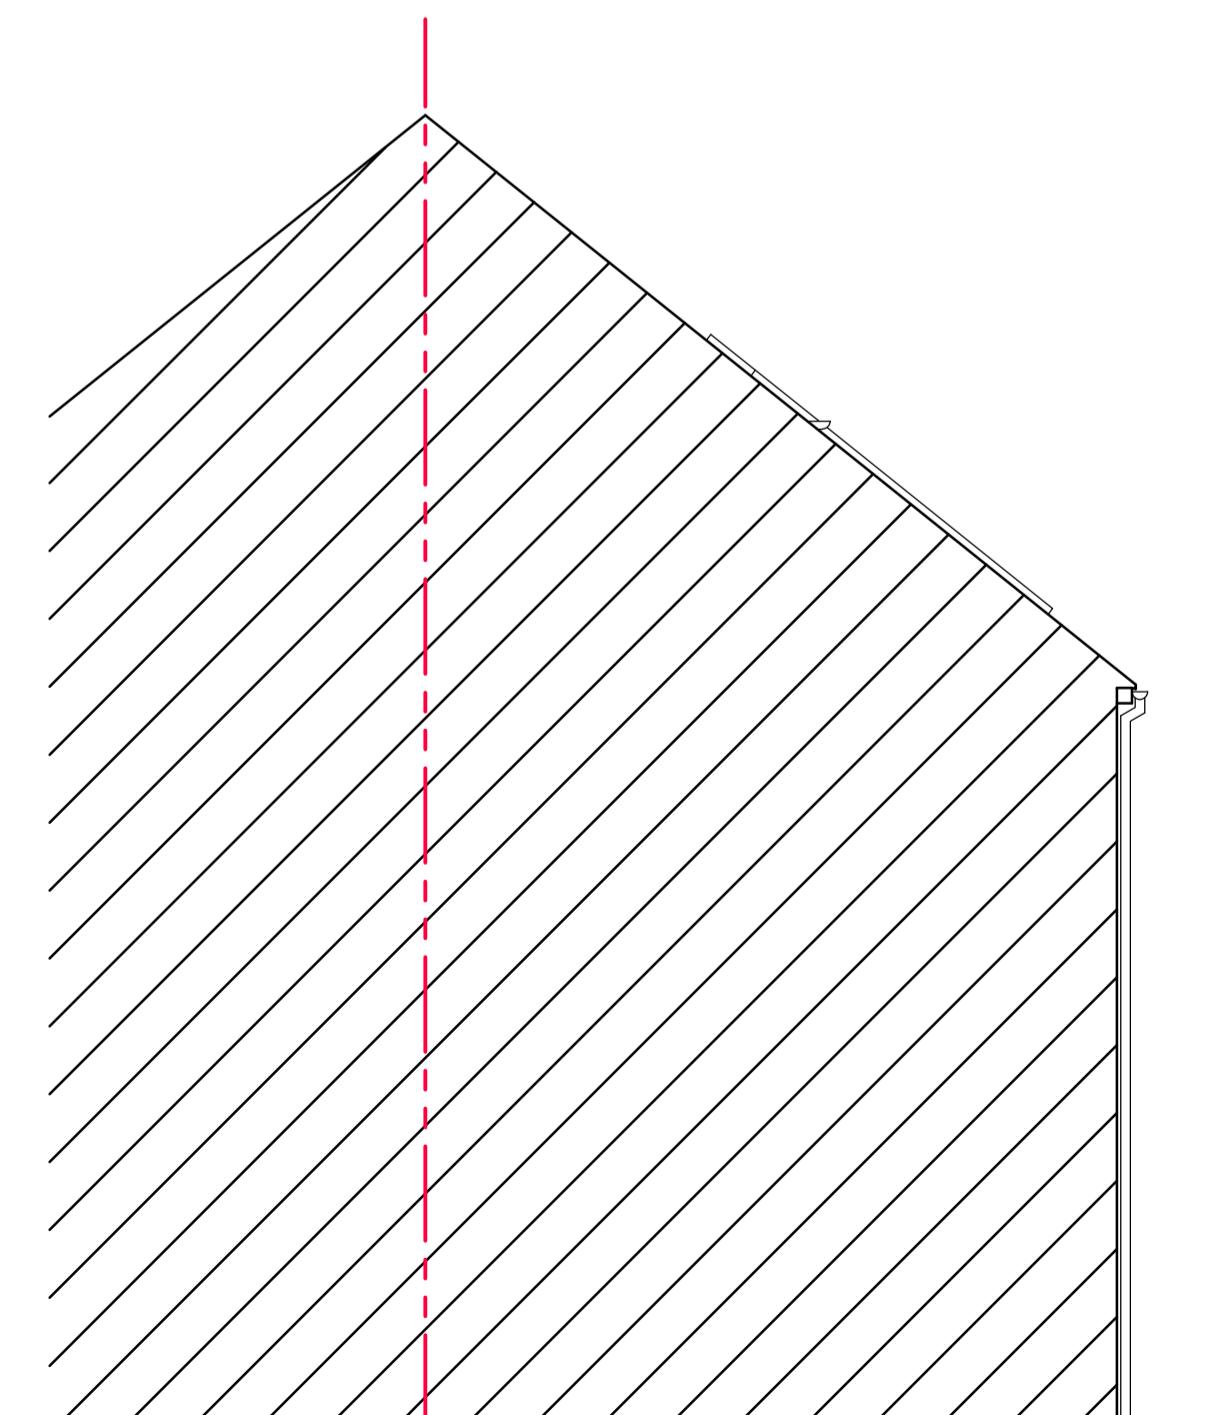

Proposed side elevation

GENERAL NOTES:
Check and verify all dimensions prior to commencement of work.
This drawing should be read in conjunction with all other current documents including those by other consultants.

The survey information shown in this drawing is based on a survey prepared by a third party and CDS Ltd accepts no responsibility for the accuracy or completeness of the survey. Any discrepancies to be reported to CDS Ltd immediately.

This drawing is copyright of and shall remain the property of Creative Design and Structure Ltd.

LEGEND

— —	Boundary	— —	Drainage
— —	Demolition		

Status		Planning
Project	22 Selsey Way Lower Earley RG6 4DL	
Drawing Title	PROPOSED ELEVATIONS	
 CREATIVE DESIGN & STRUCTURE LTD		
Address	Henton House, Newton Road, Henley-on-Thames, RG9 1HG T: 01491 411922 W: www.creativedesignandstructure.co.uk	
Drawn	NJ	Scale
Date	June 2025	1:50@A1; 1:100@A3
Drawing No.	Rev.	
11025-05		