



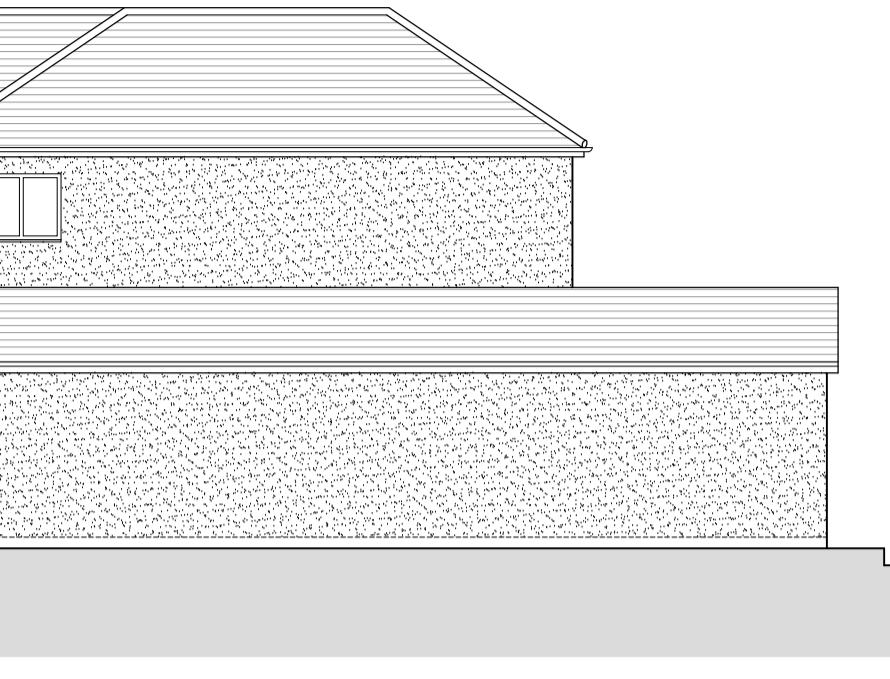

PROPOSED SOUTH ELEVATION

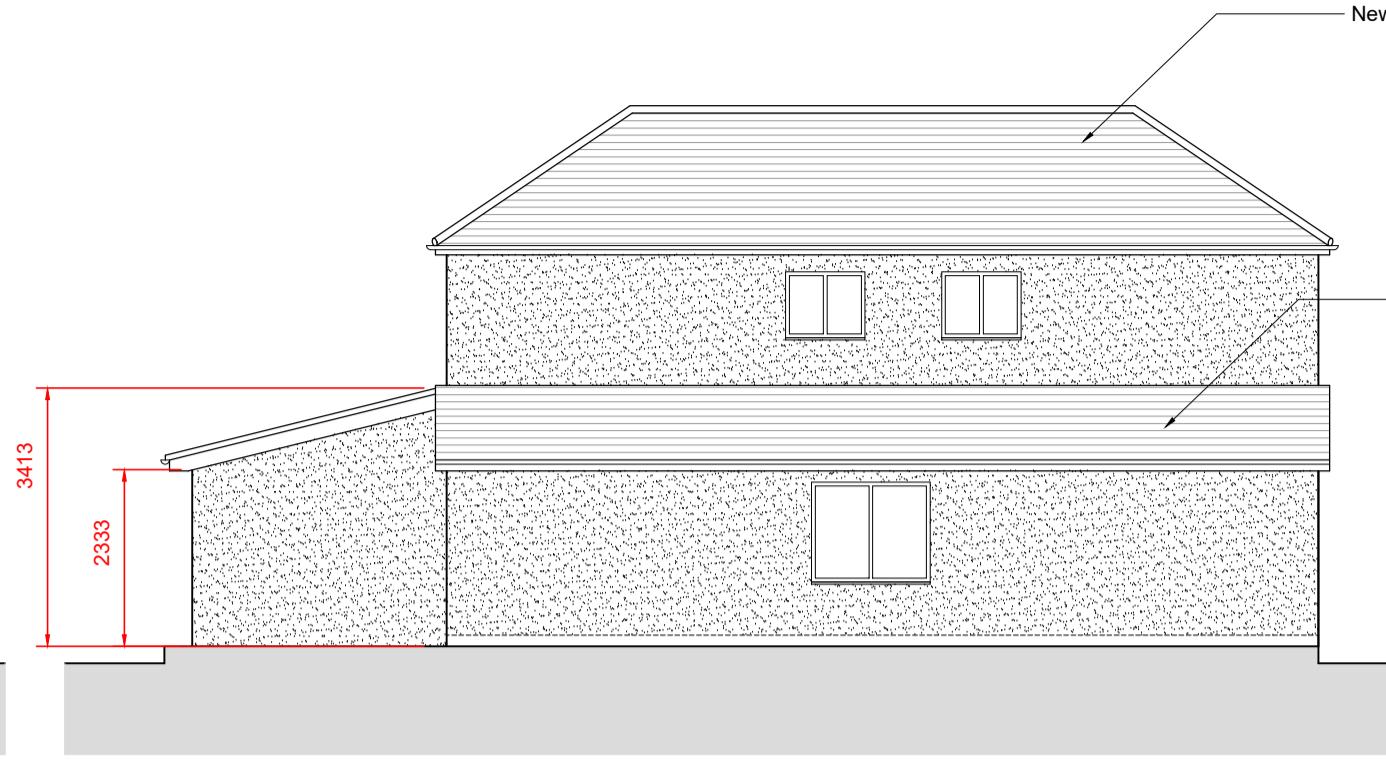


PROPOSED EAST ELEVATION




PROPOSED WEST ELEVATION



PROPOSED NORTH ELEVATION

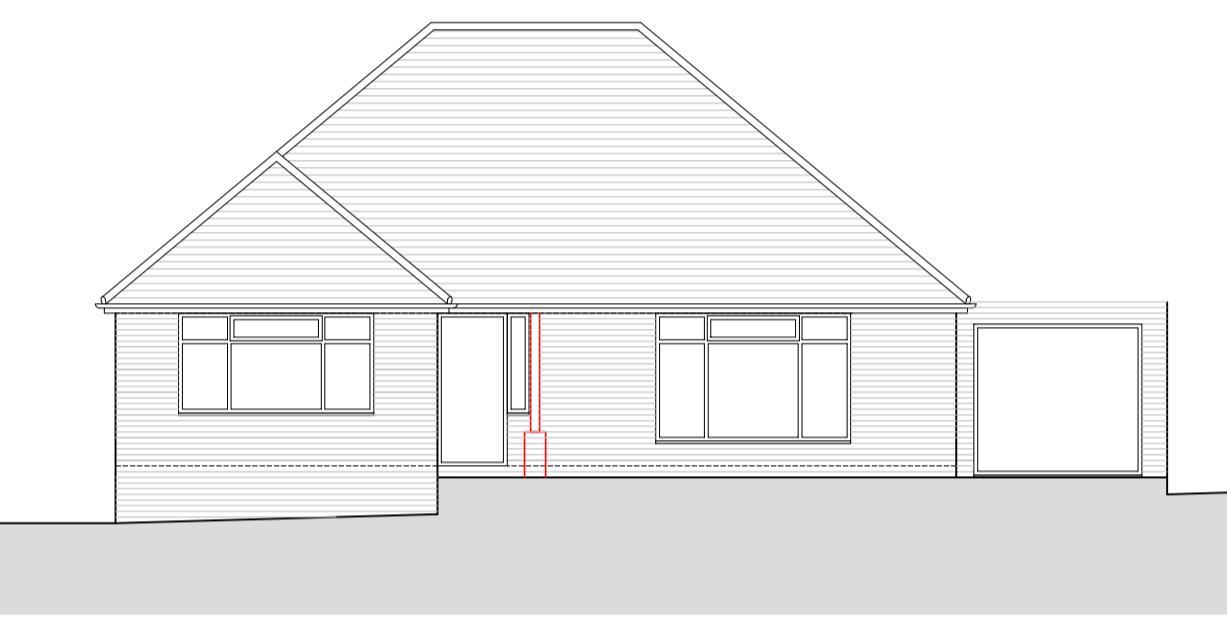

EXISTING SOUTH ELEVATION

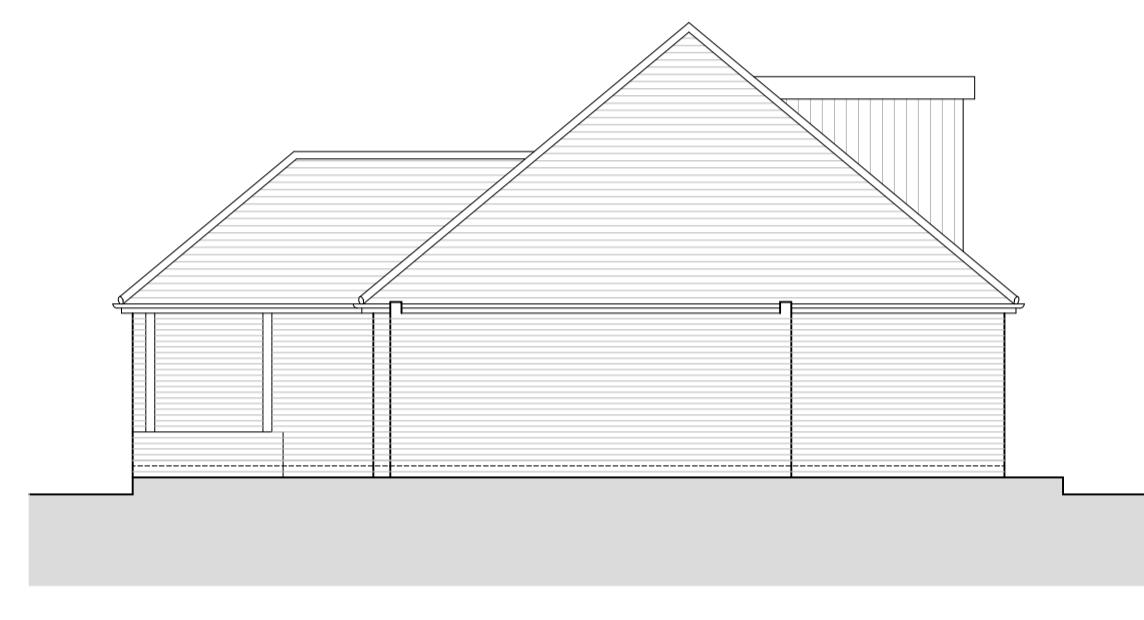


EXISTING EAST ELEVATION




EXISTING WEST ELEVATION




EXISTING NORTH ELEVATION

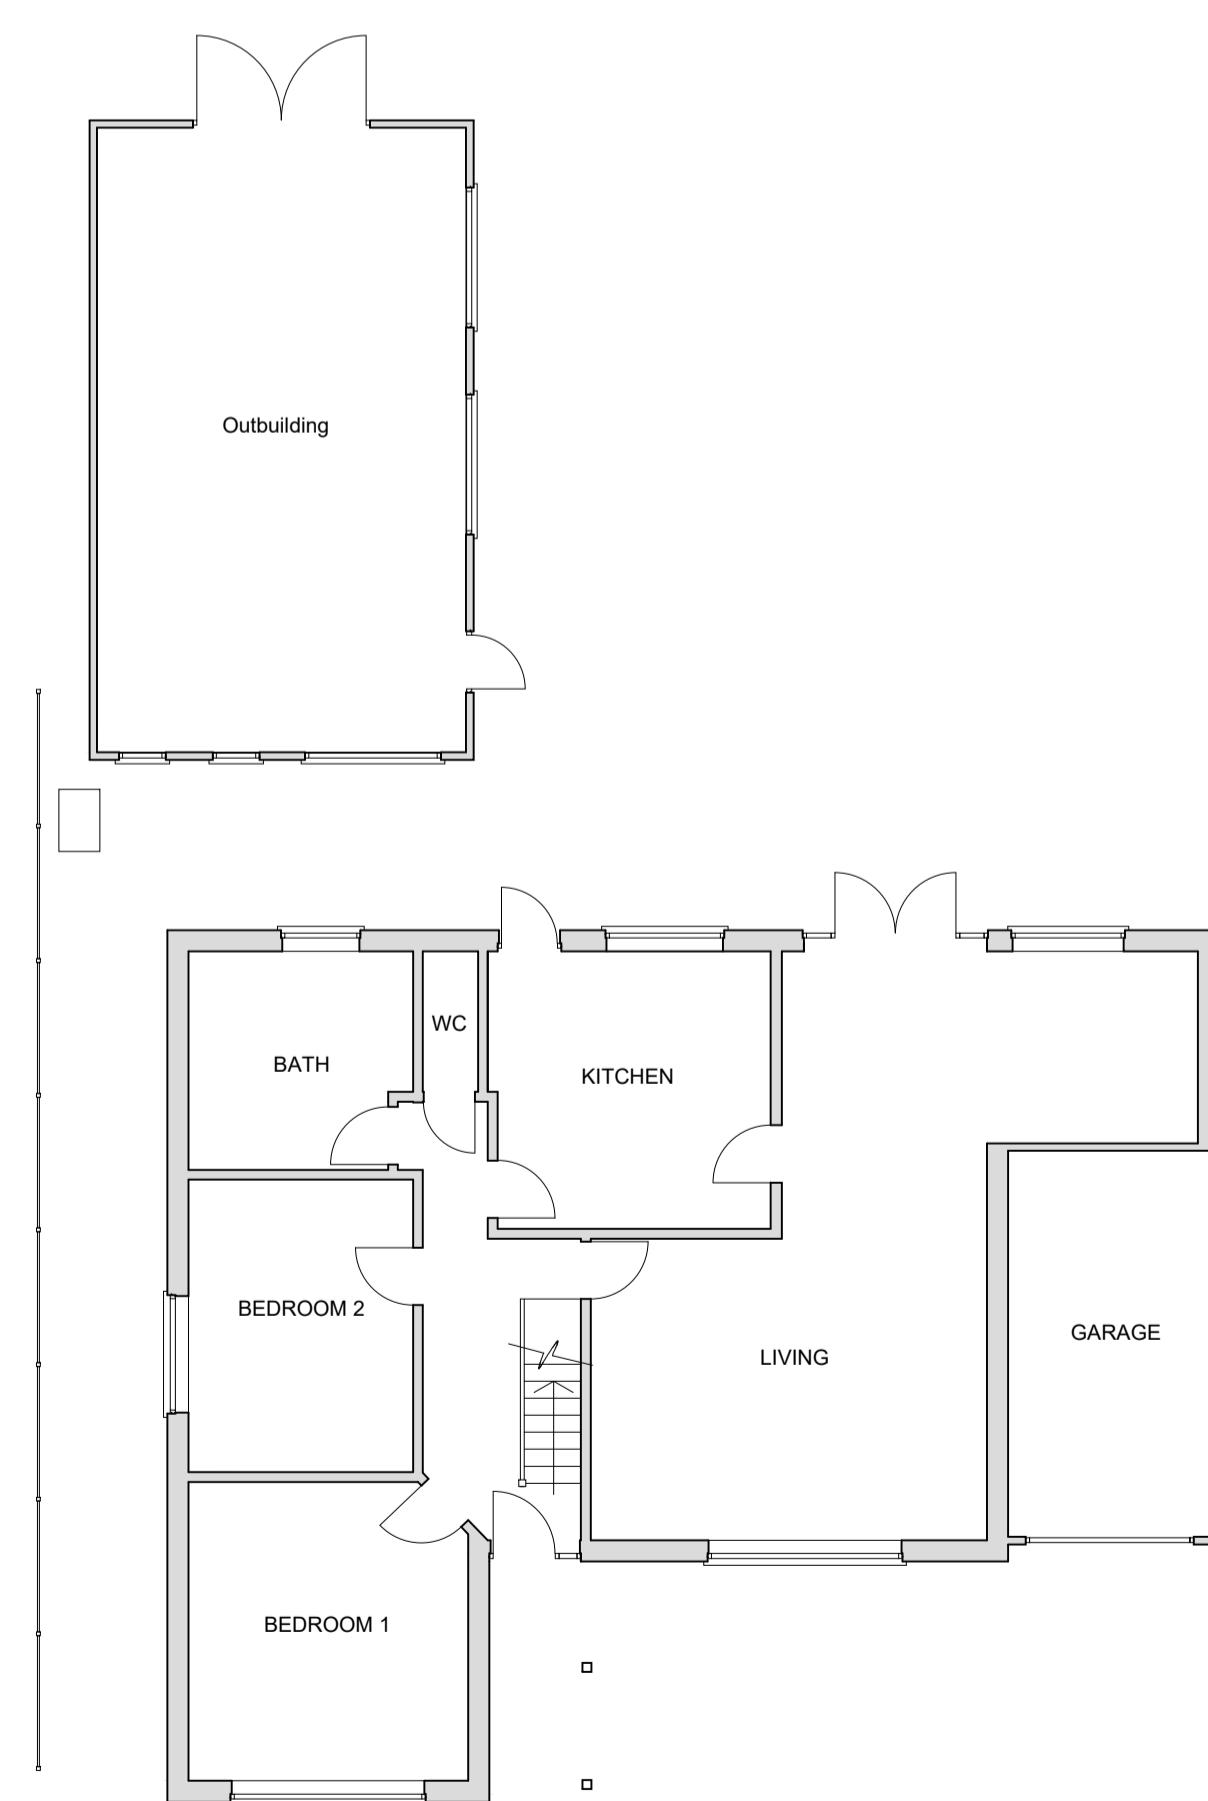


EXISTING GROUND FLOOR PLAN

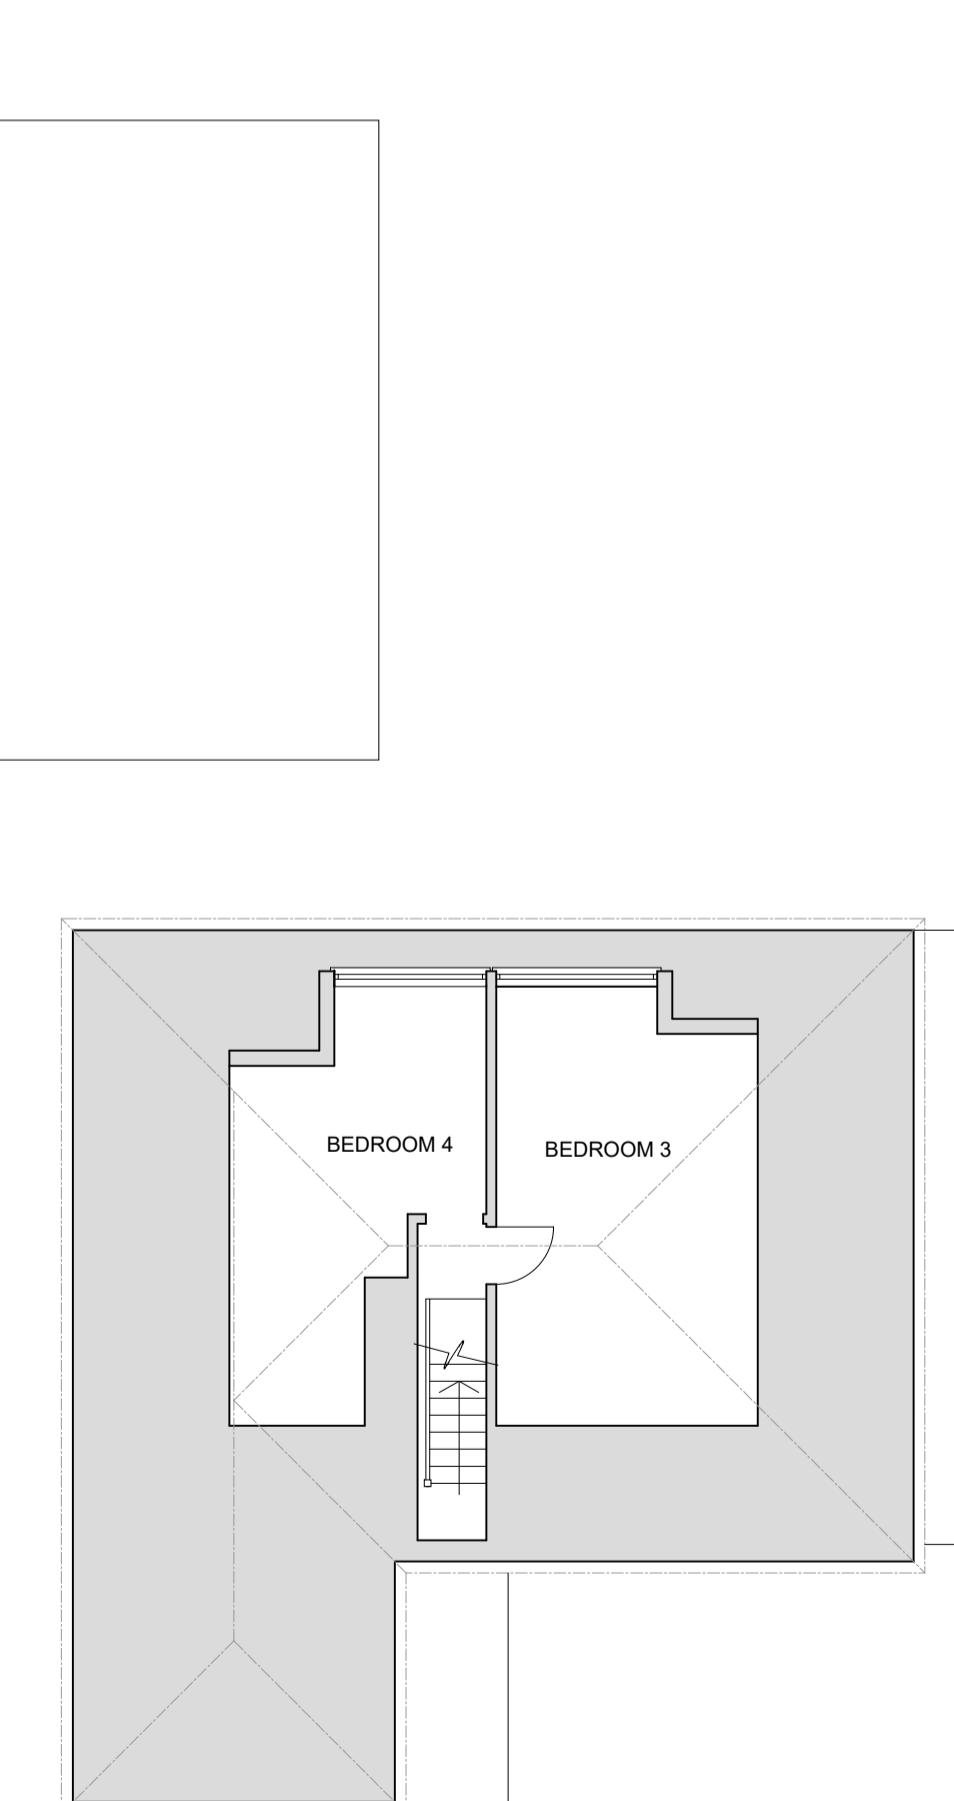

EXISTING FIRST FLOOR PLAN

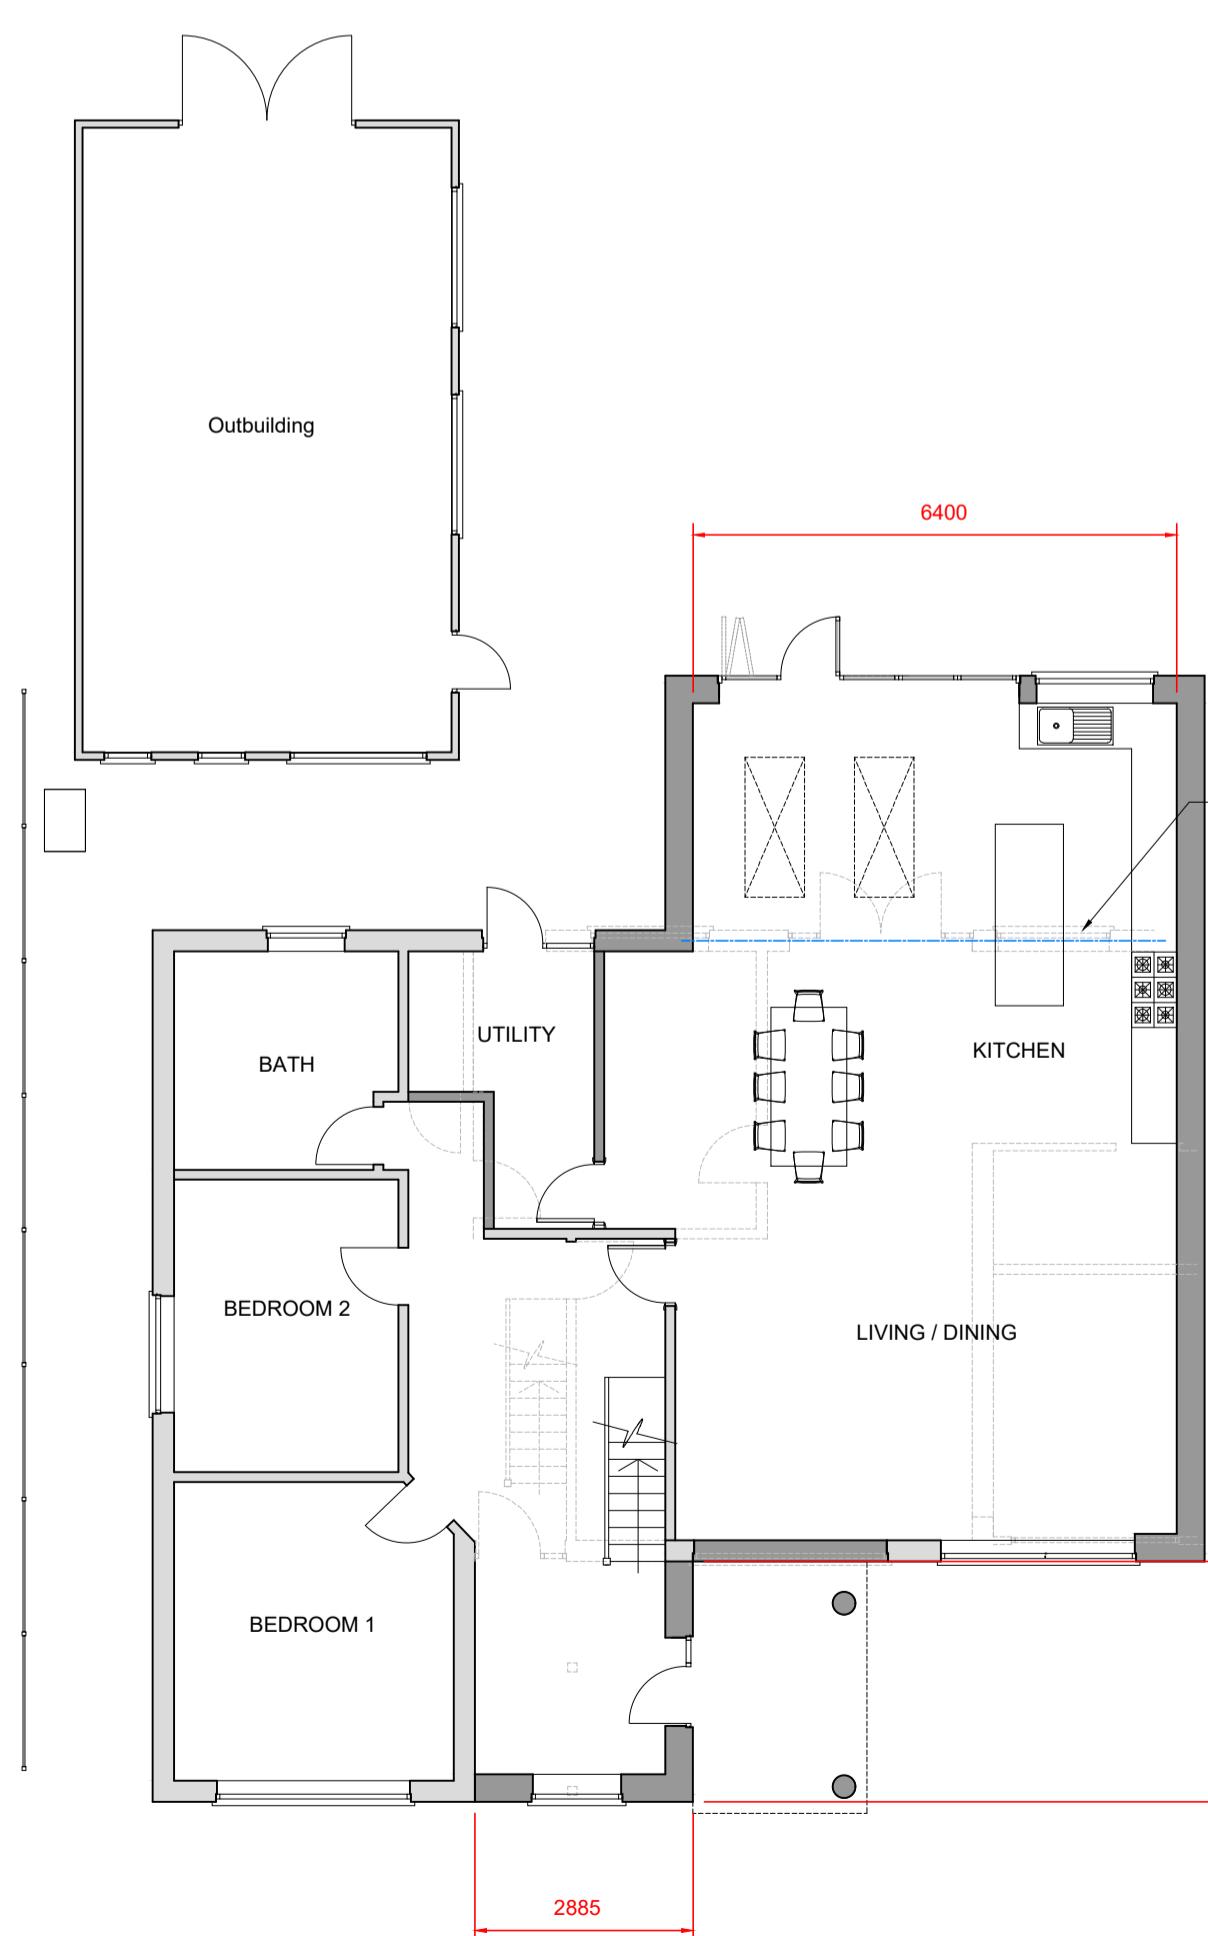

PROPOSED GROUND FLOOR PLAN

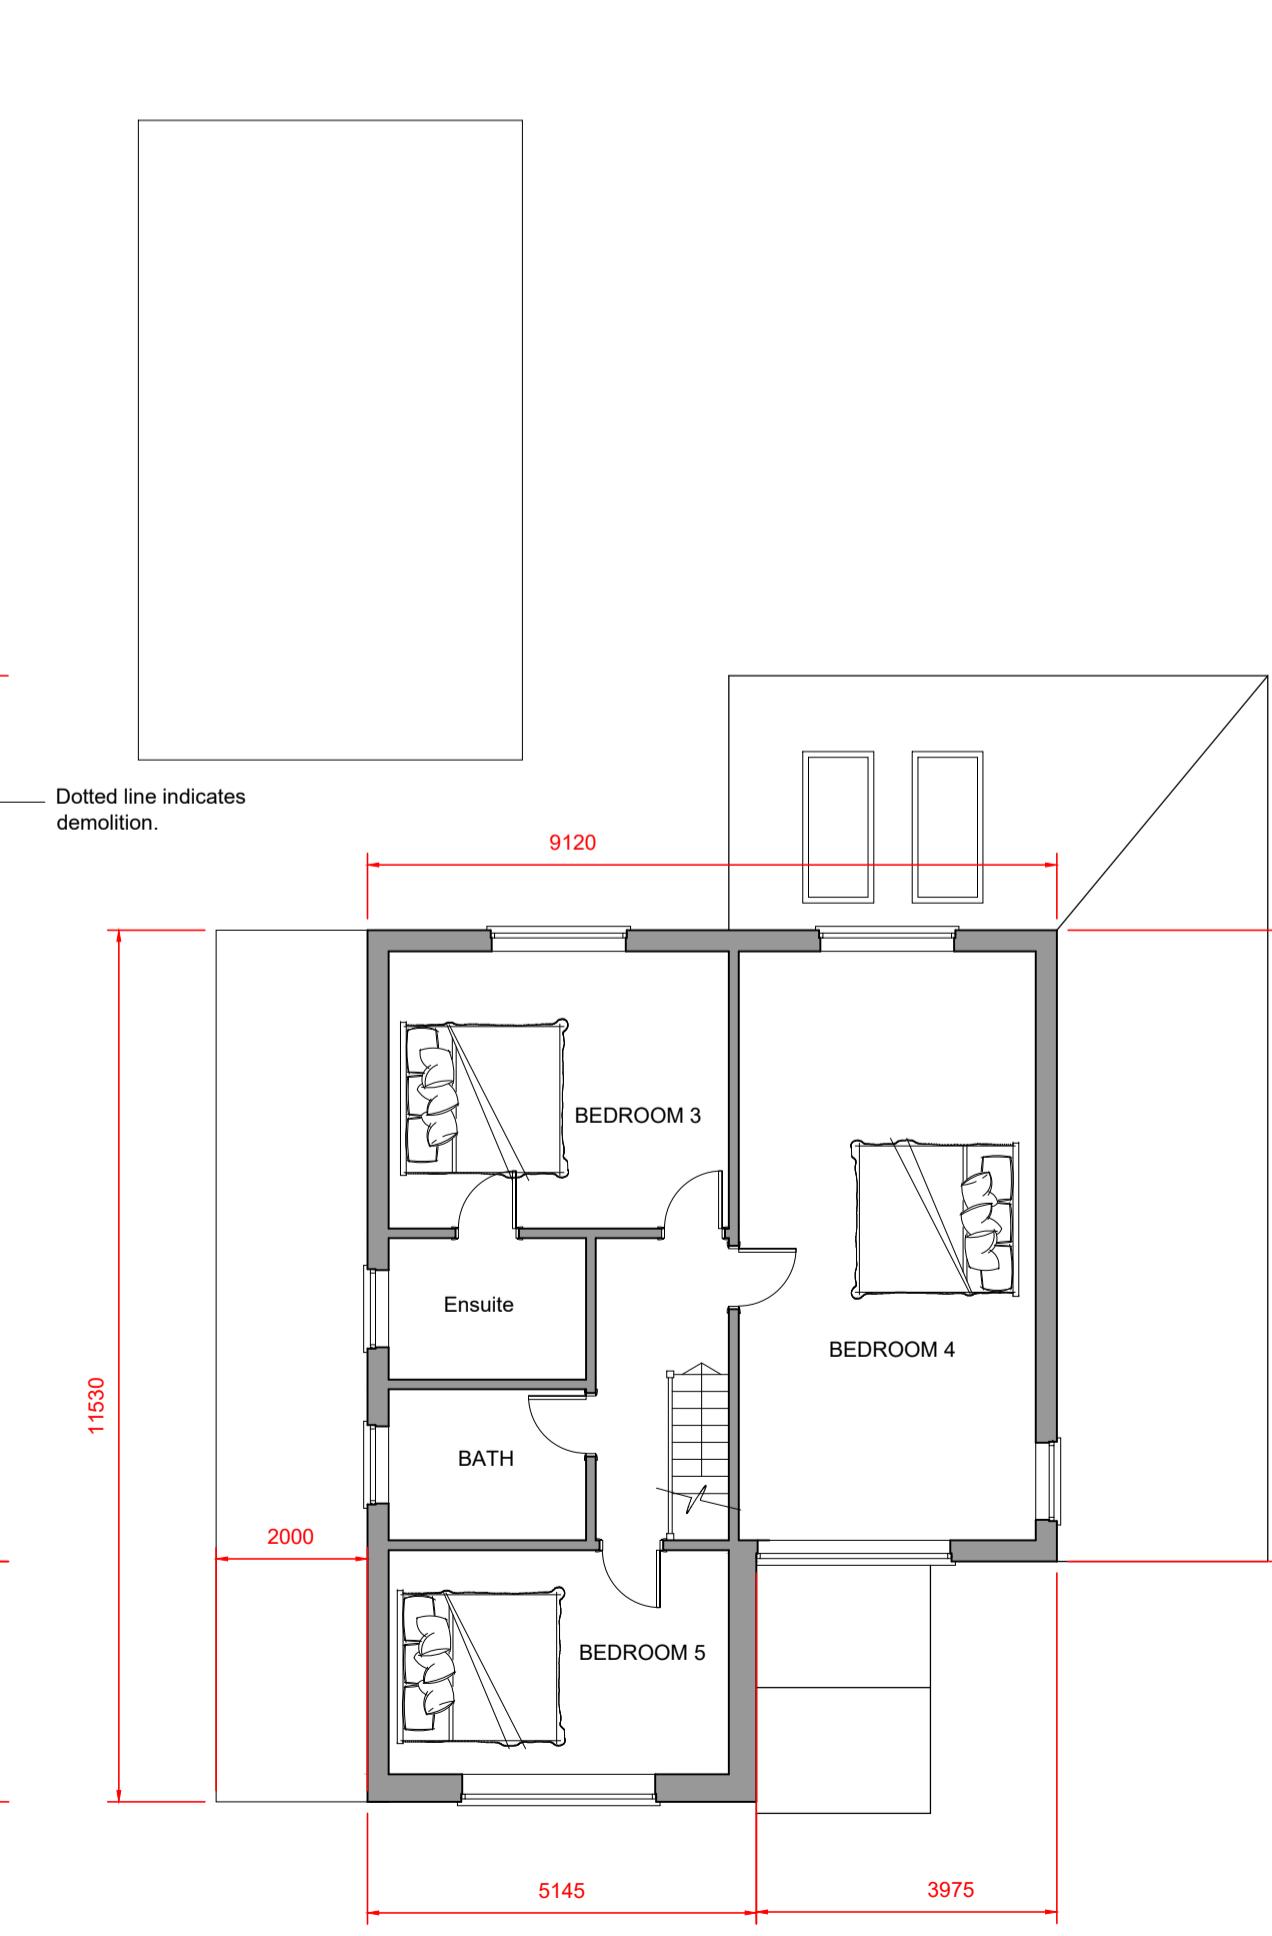

PROPOSED FIRST FLOOR PLAN

NOTES
© SK Design consultants - THIS DRAWING AND DESIGN REMAINS THE
COPYRIGHT AND INTELLECTUAL PROPERTY OF SK CONSULTANTS AND
SHALL NOT BE COPIED IN ANY FORMAT WITHOUT APPROVAL.

THIS DRAWING IS TO BE READ IN CONJUNCTION WITH ALL OTHER
DRAWINGS AND DOCUMENTS PROVIDED. THE CONTRACTOR MUST CHECK
ALL DIMENSIONS ON SITE BEFORE PLACING ORDERS FOR MATERIALS OR
SHOP FABRICATIONS OR COMMENCING WORKS ON SITE.
ANY DISCREPANCIES SHOULD BE NOTIFIED BEFORE PROCEEDING.

0m 5m

A 14/01/26 revised as per planners review SK

SK Design Consultants
22 Netley close
Caversham
Reading RG4 6SR
Tel : 07821111602

Client:
Mr Suryodaya Reddy Mallepally

Project:
Single storey rear extension , garage conversion
and an additional storey with a front porch.

Location:
58 Hilltop Road, Earley, READING, Berkshire, RG6 1DA

Drawing Title:
PLANS AND ELEVATIONS

Date:
OCT 2025

Sheet Size:
A1

Drawn:
SK

Drawing No:
P1677-02

Revision:
A