





FRONT ELEVATION As Proposed
Scale 1:100

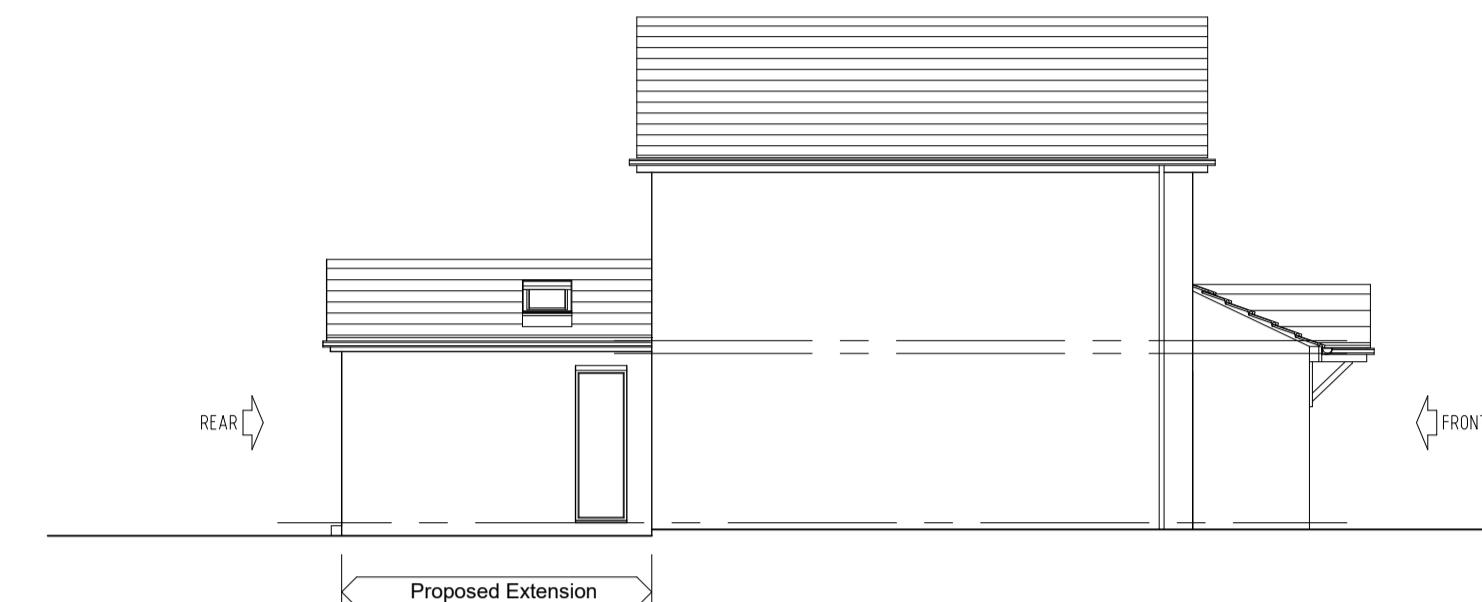

SIDE ELEVATION As Proposed




REAR ELEVATION As Proposed

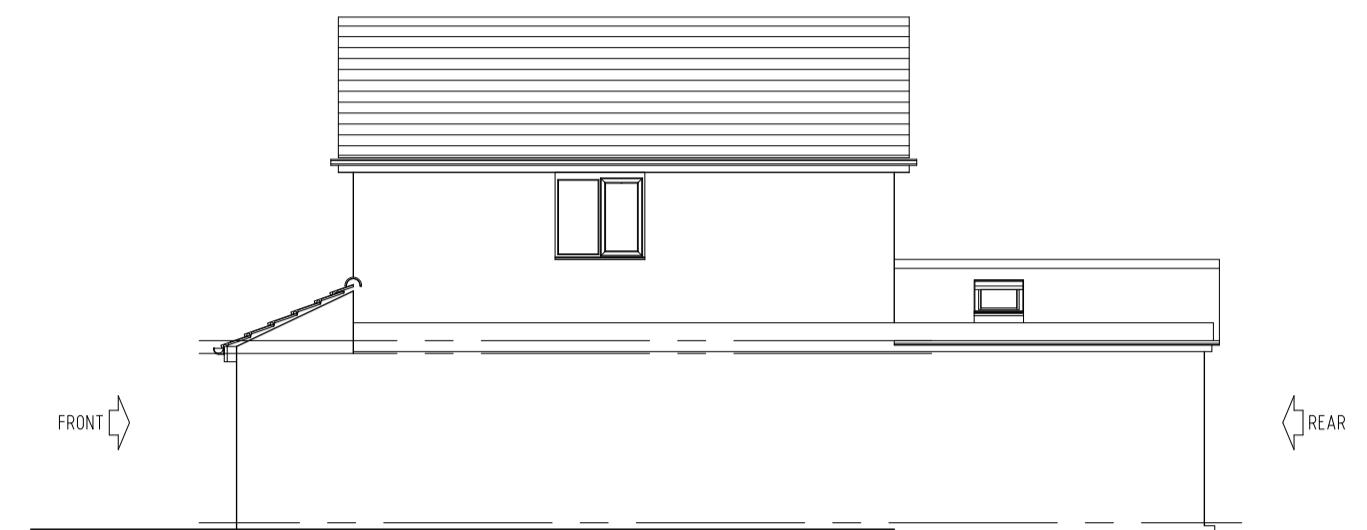

SIDE ELEVATION As Proposed




FRONT ELEVATION As Existing
Scale 1:100

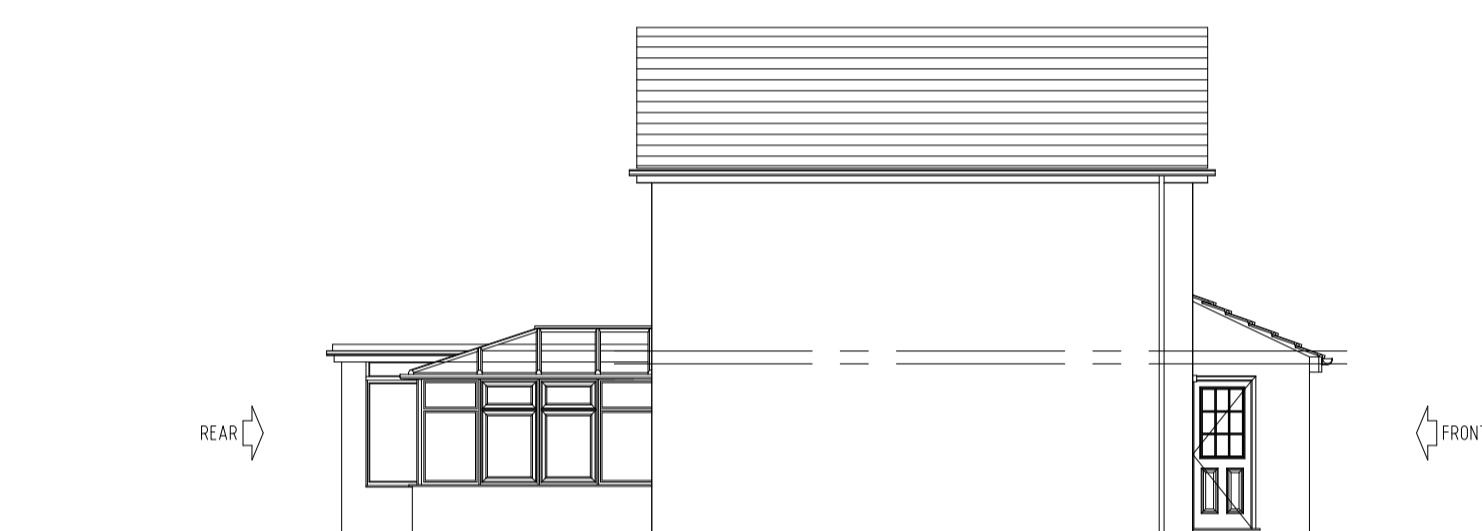


SIDE ELEVATION As Existing



REAR ELEVATION As Existing

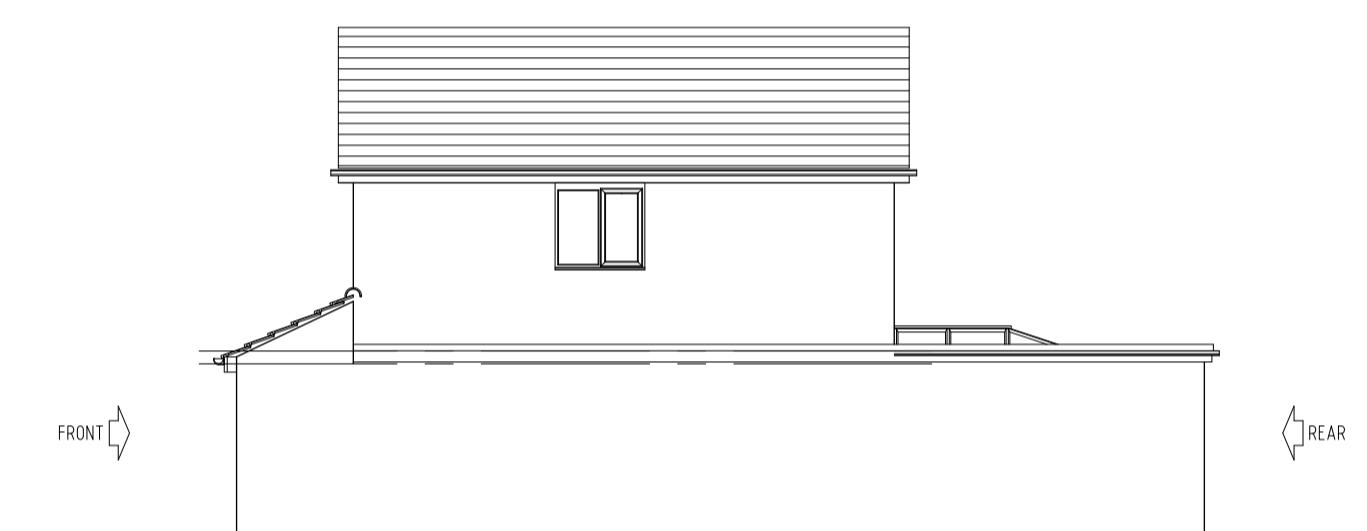

SIDE ELEVATION As Existing

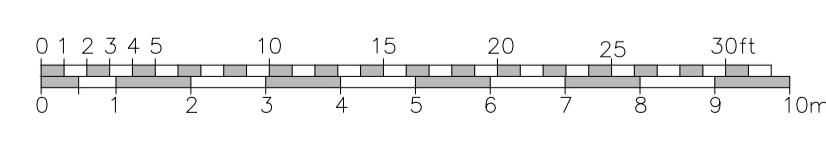

Scale Bar 1:100

Rev	Description	Date	Initials
FOR PLANNING SUBMISSION			
HOLTHAM+NEWMAN  ARCHITECTS			
	The Old Dairy 282a Hyde End Road, Spencer's Wood, Reading, Berkshire, RG7 1DN	T: 07971 316499 E: hello@hnarchitects.co.uk	
Project:	34, Purfield Drive Wargrave Reading RG10 8AR		
Client:	Katia Shannon and Gareth Brown		
Drawing Title:	Elevations Front, Rear and Side Views		
-			
As Existing and Proposed			
Scale:	1:100 @A1	Dwg. No.:	Rev.:
	-		
Drawn by:	DH	2544-P101	-
Date:	Dec 2025		