



PLANKEY

EXISTING WALLS


NEW WALLS

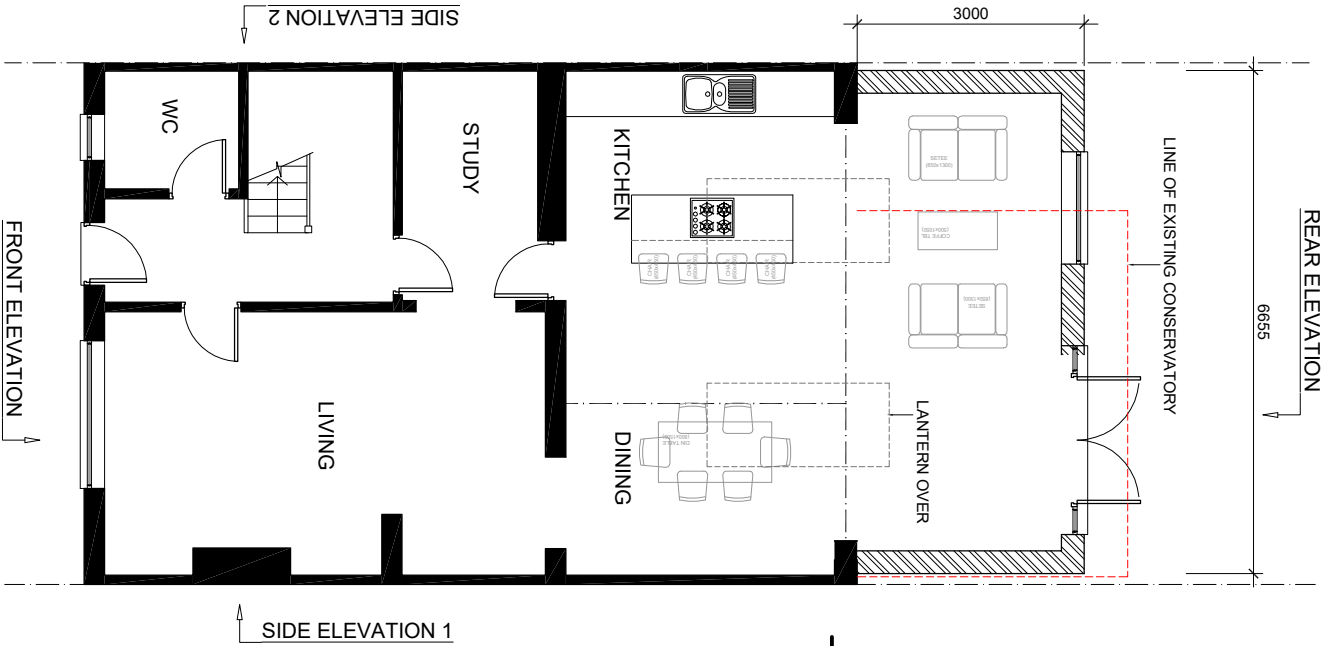


GROUND FLOOR PLAN
AS PROPOSED

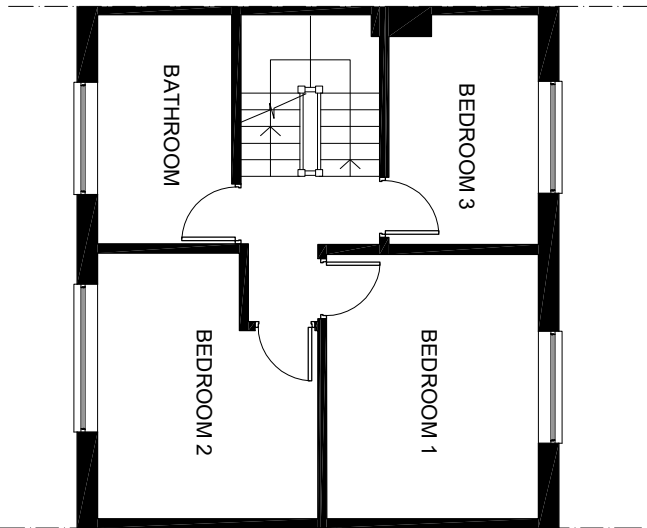

FIRST FLOOR PLAN
AS PROPOSED

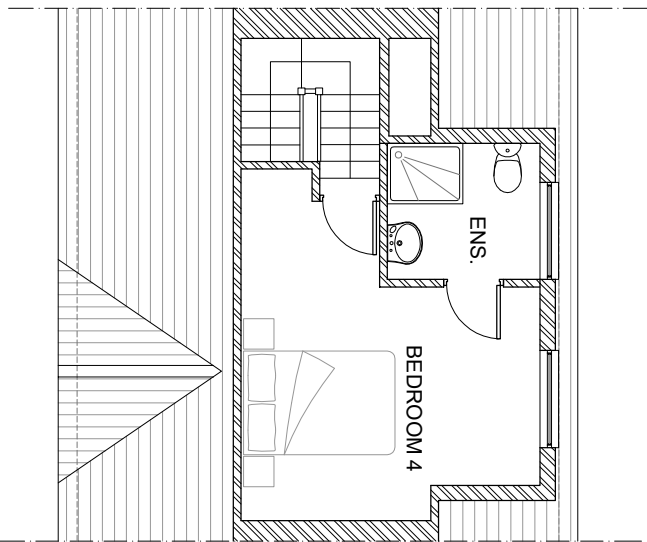

ATTIC FLOOR PLAN
AS PROPOSED

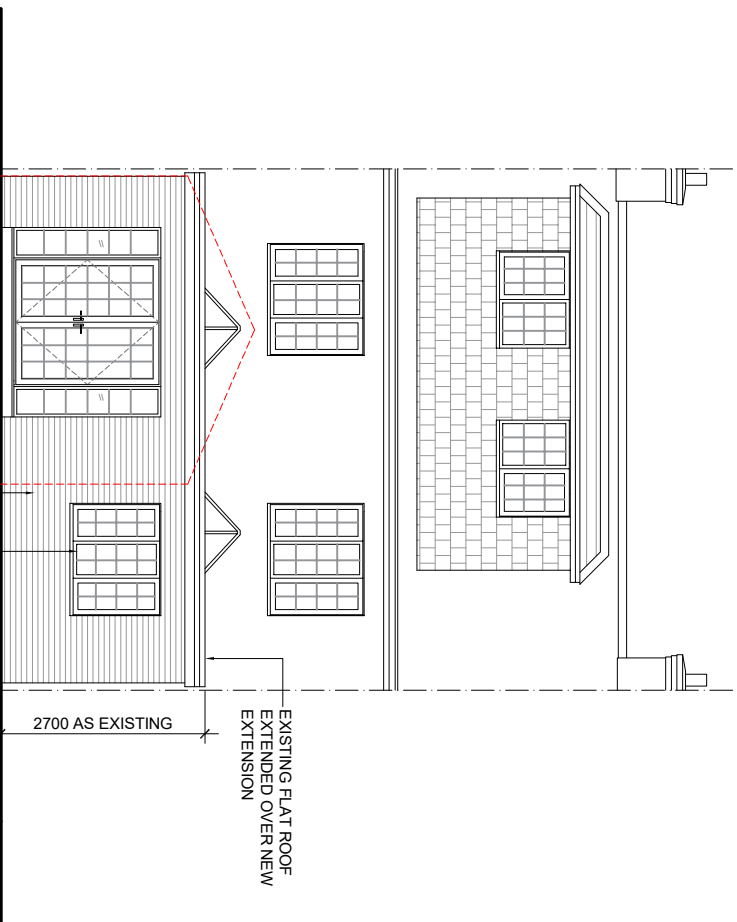

REAR ELEVATION
AS PROPOSED

SIDE ELEVATION 1
AS PROPOSED

SIDE ELEVATION 2
AS PROPOSED



REVISION NOTES

SIMPLE PLANS

PLANNING & DESIGN SERVICES

e: simpleplans76@gmail.com

TEL: 07715 707733

www.simpleplans.net

© COPYRIGHT

No part of this drawing may be reproduced without written consent.

All contractors must visit site and be responsible for taking and checking all

dimensions relating to this work.

Do not scale from this drawing.

STATUS

PLANNING

PROJECT

REAR DORMER & SINGLE STOREY EXTENSION
2 GRANGE COTTAGES, BROADCOMMON ROAD,
HURST, READING, RG310 0RD

DATE DRAWN BY JD SCALE 1:100@A3

17.02.25

DRAWING TITLE
PLANS & ELEVATIONS
AS PROPOSED

PROJECT NO

PL02

REV

A