


0.2m 0.5m 1m 2.5m

NOTES  
DRAWING REMAINS COPYRIGHT OF THE ARCHITECT.

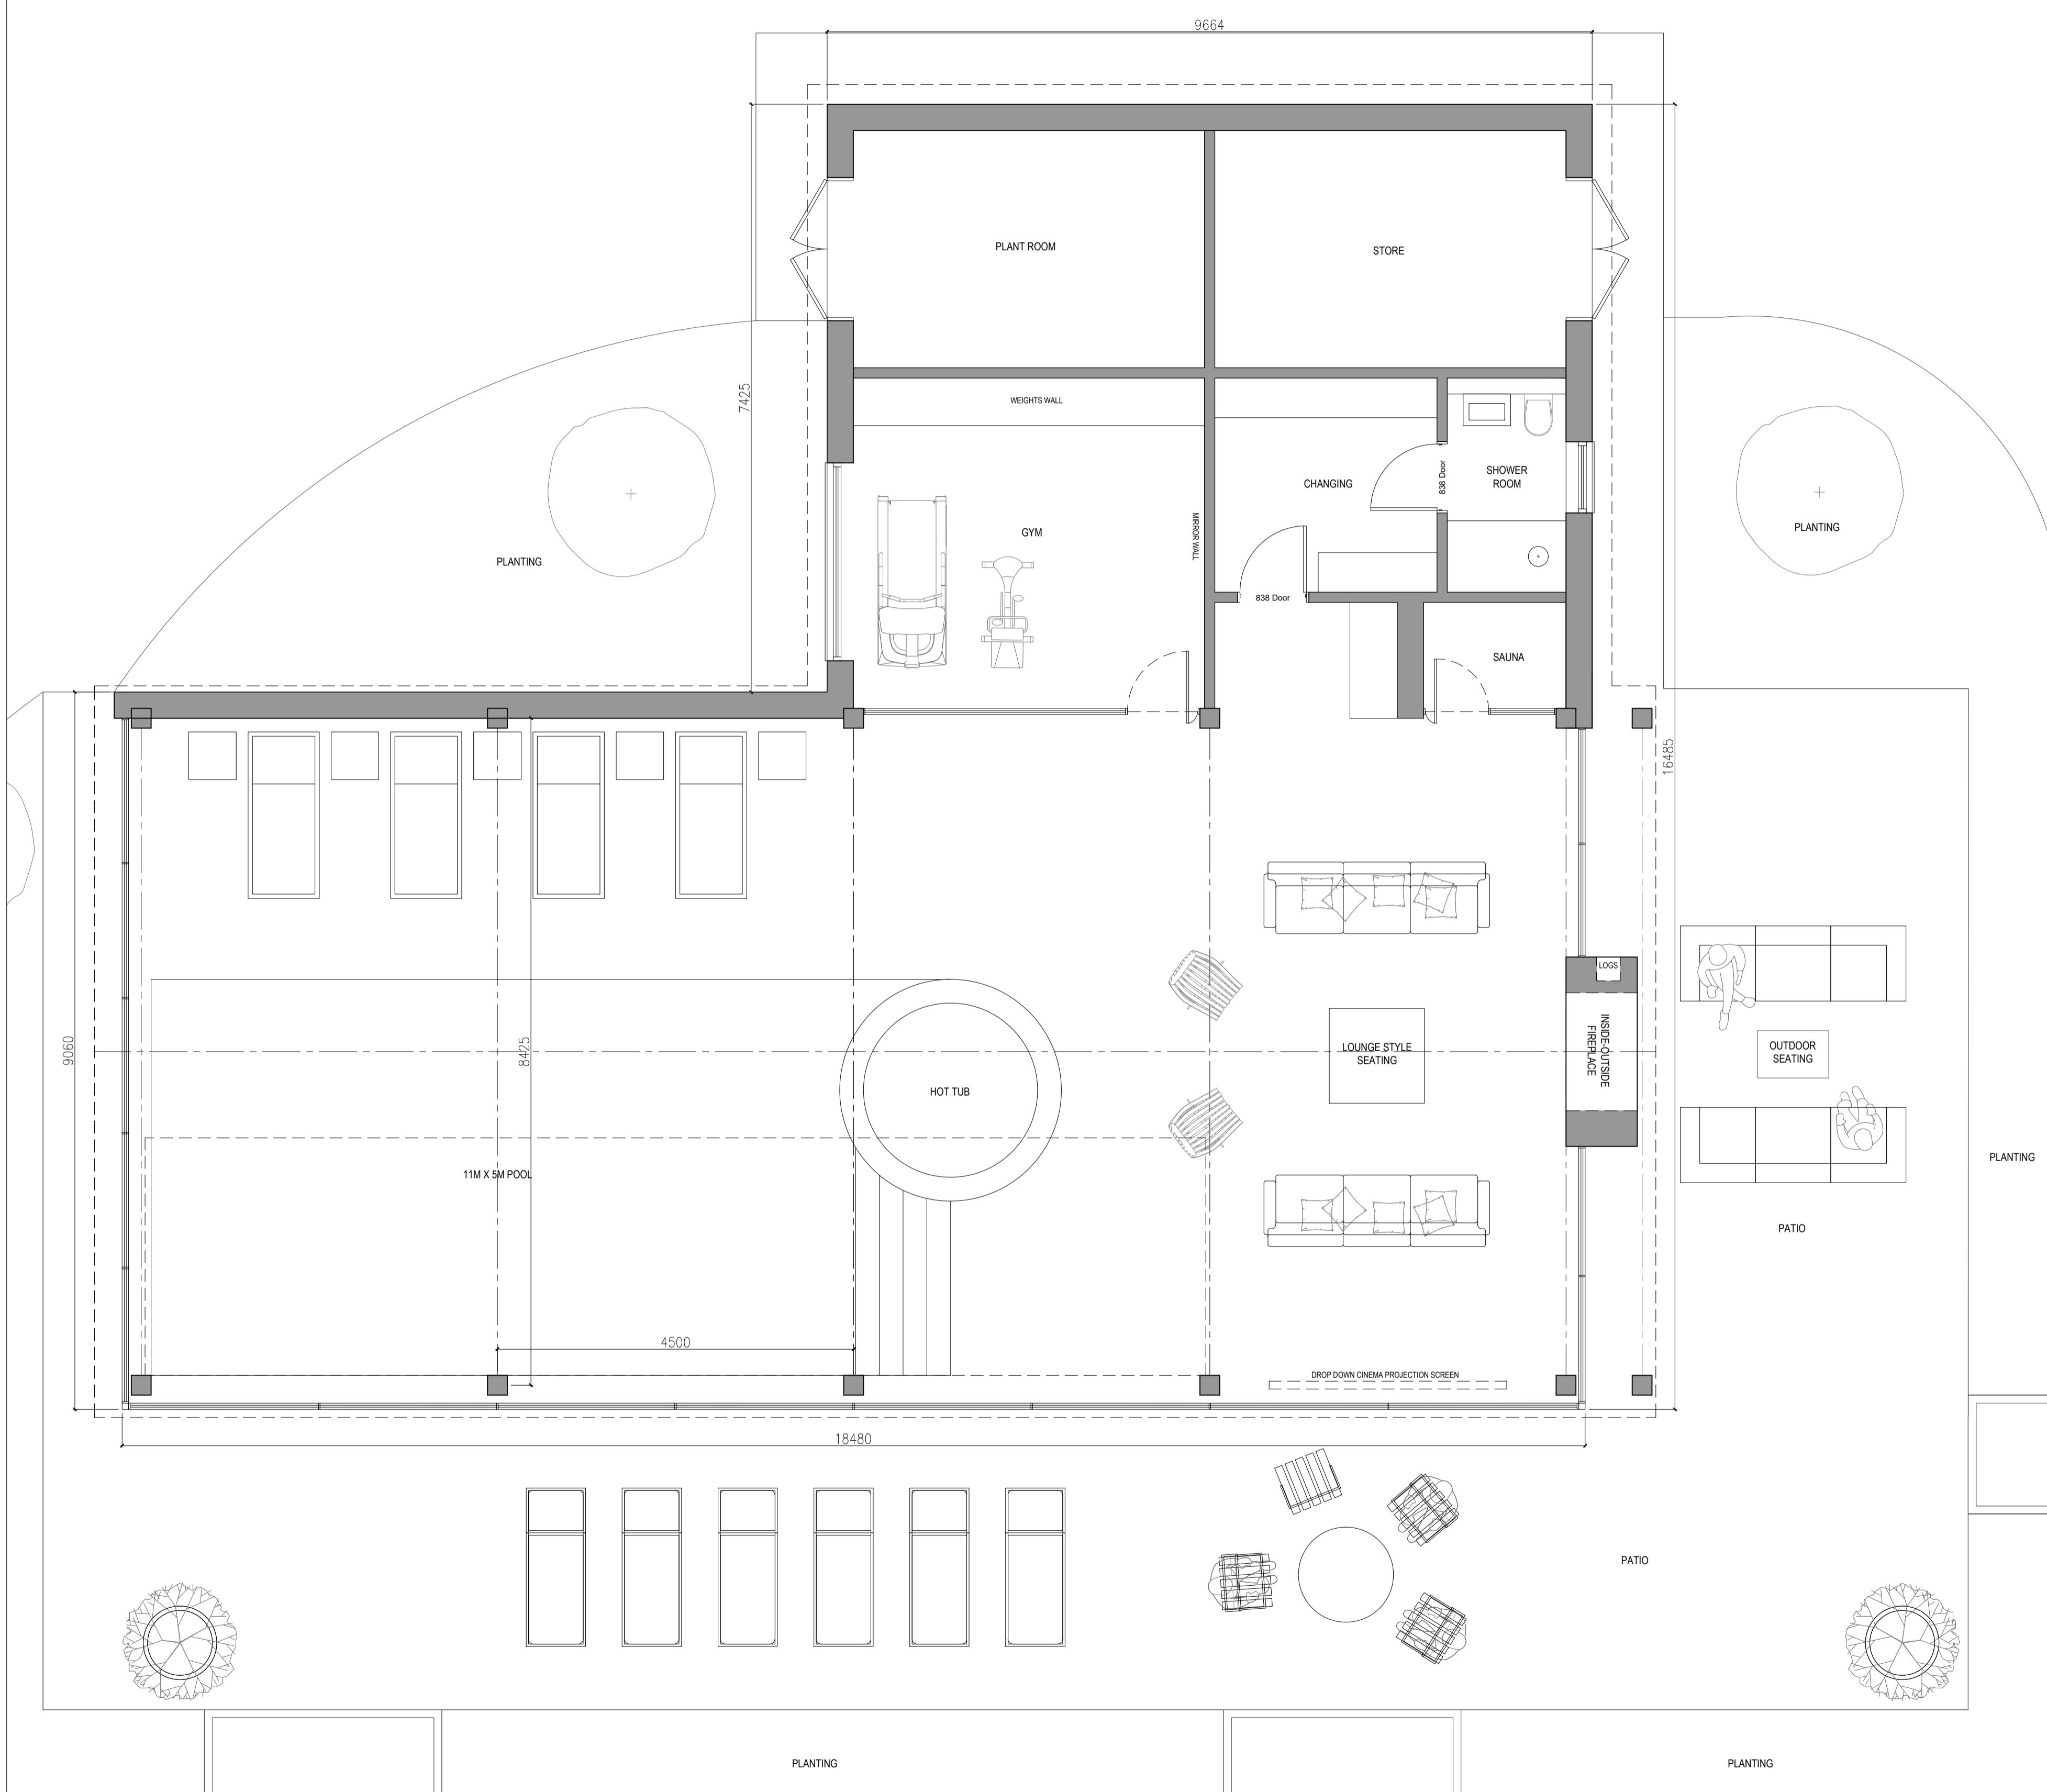

01 PROPOSED POOL HOUSE PLAN

DA-0005 1:50@A1

02 PROPOSED GAZEBO PLAN

DA-0005 1:50@A1

P01 04.12.25 INITIAL ISSUE BG B6  
REV DATE DESCRIPTION DRN CHK

CONNECTED  
ARCHITECTURE

CLIENT  
Mr and Mrs Sellwood  
PROJECT  
Scarlet Hollies, Wokingham Rd  
Hurst, RG10 0RX

DRAWING TITLE  
Proposed Incidental Outbuildings  
Floor Plans

SCALE 1:50@A1 / 1:100@A3 A1 SHEET

STATUS PRELIMINARY

DRAWING NO 0243-GA-0005

REV P01

