


RAMMURTI DESIGN LTD
ARCHITECTURAL & PLANNING SERVICES
268 TILEHURST ROAD, READING RG3 0 2NE
TEL/FAX: 0118 9510628 MOB: 07799883574

BLOCK PLAN 1:500

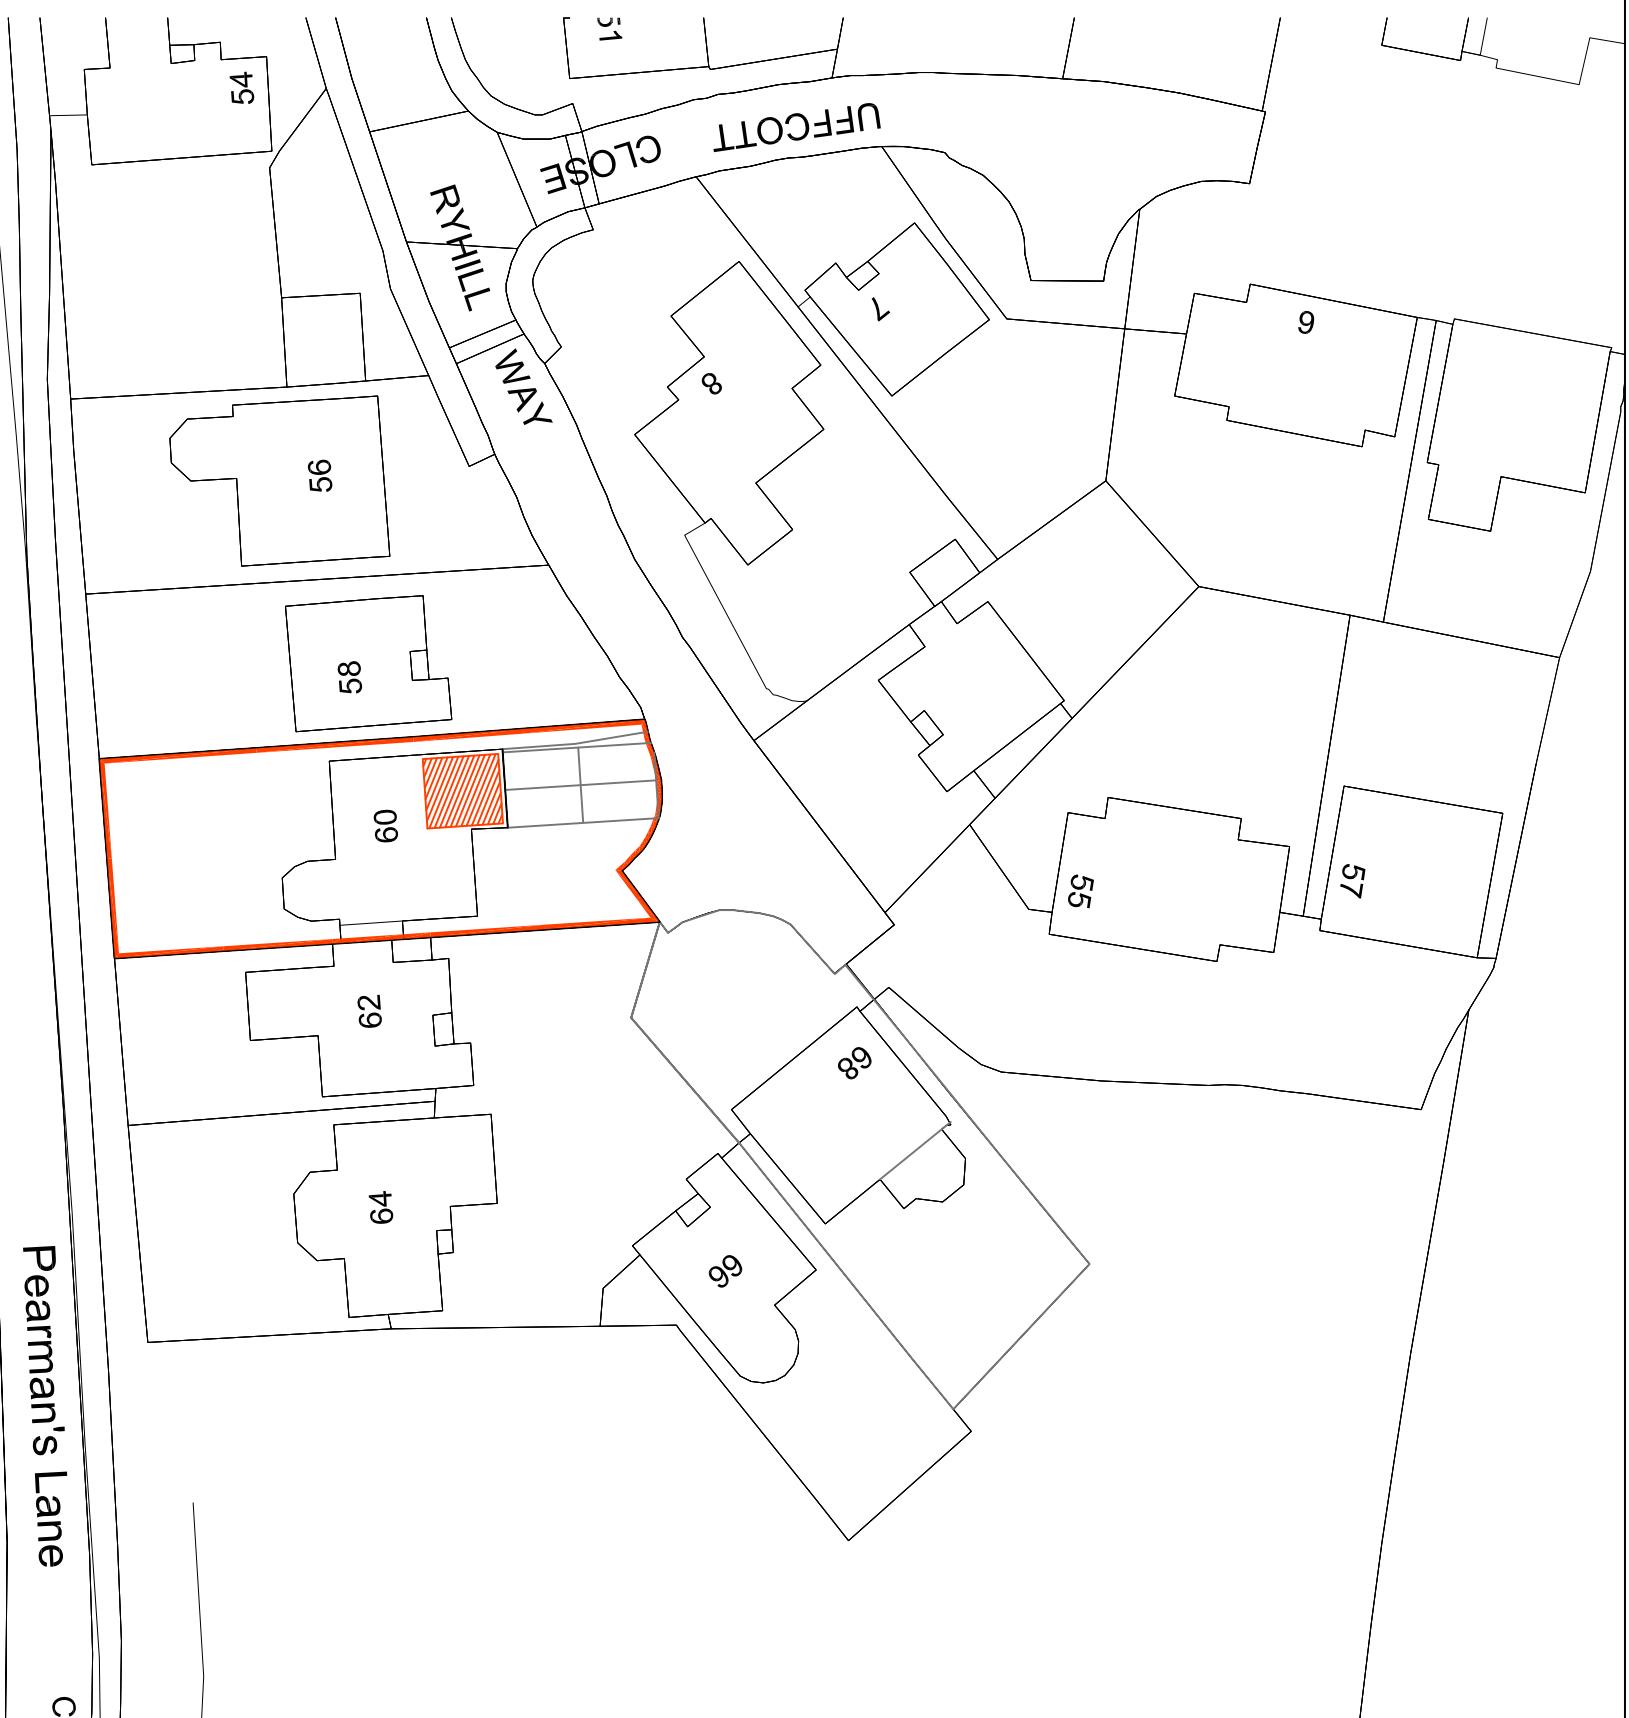



Pearman's Lane

C

North

SITE PLAN 1:200

TO SHOW NUMBERS OF VEHICLES ABLE TO BE ACCOMMODATED OFF STREET

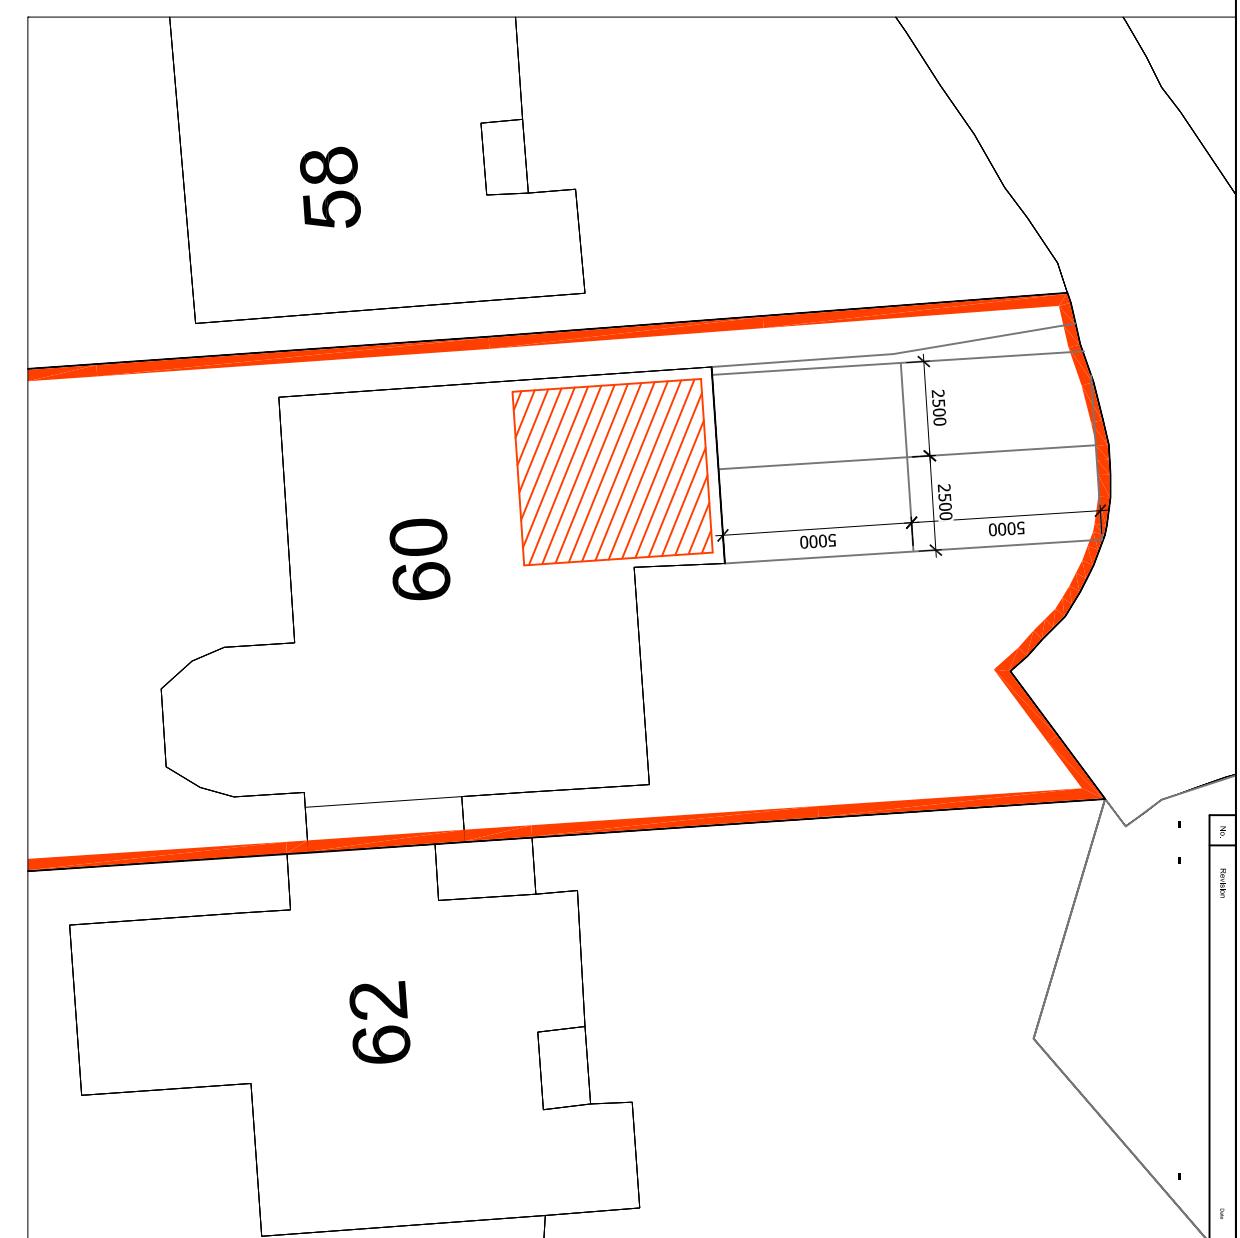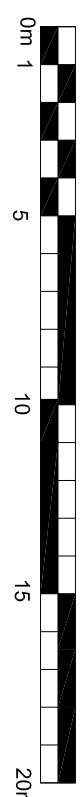

Proposed Conversion of Garage for habitable use

at 60 Ryhill Way Earley RG6 4AZ

for Mr Kamal Gilani

SITE & BLOCK PLANS

Scale: as shown
Date: Oct 2019

RW60:001 Rev -