



2 Site Plan
1 : 1250

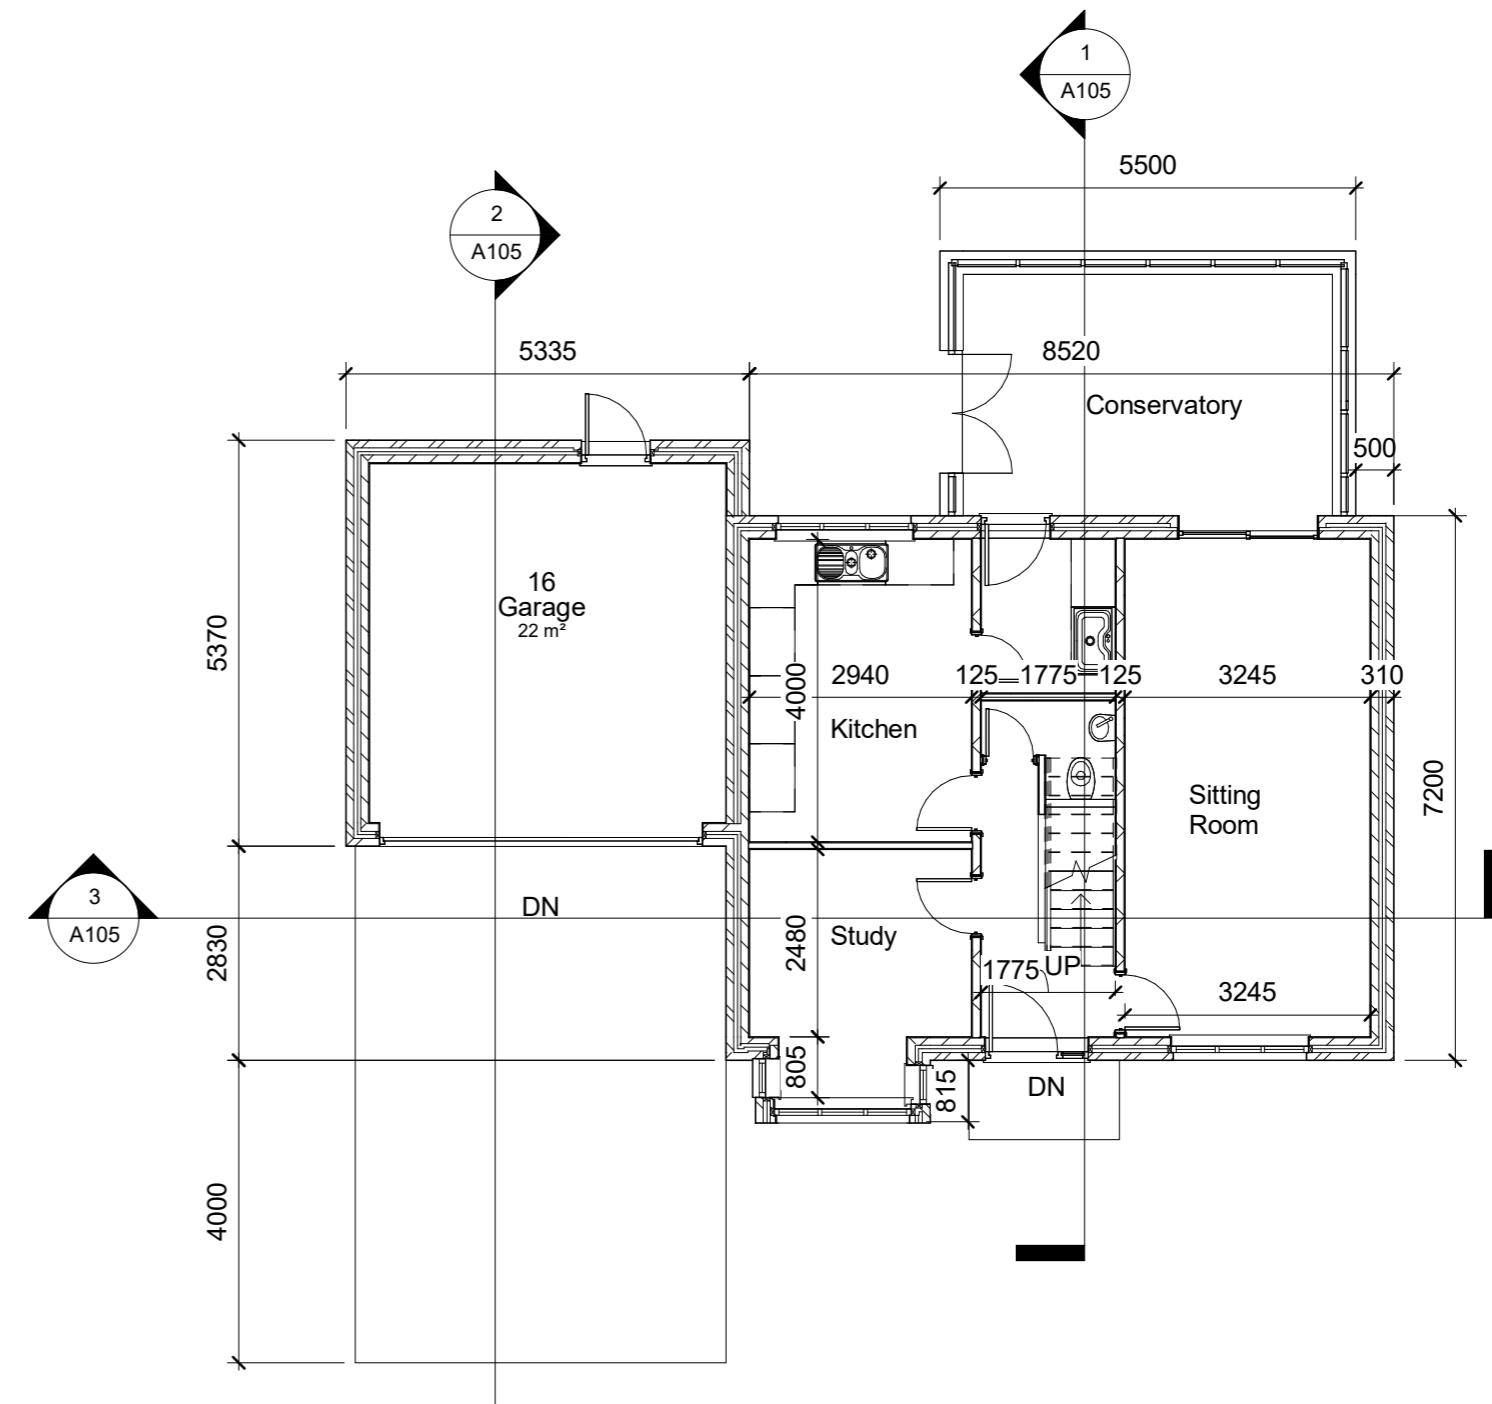


1 Level 0 - Existing Ground floor
1 : 100

No.	Description	Date	PROJECT				CLIENT	Owner		
								Date Issue Date	Project number Project Number	Scale (@ A3) As indicated
								Drawn by Author	DRWAING NUMBER	REV
								Checked by Checker	A101	

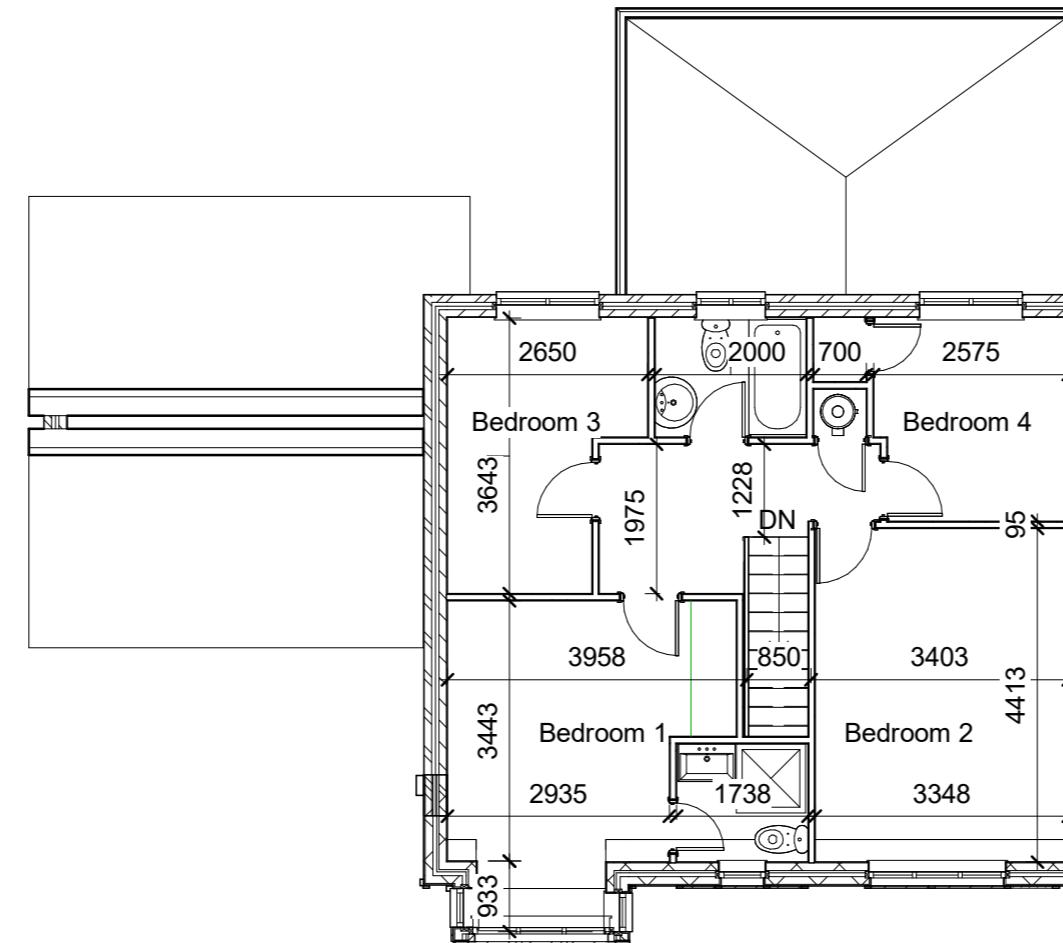


1 Level 1 - Existing First floor - Dimensions
1 : 100

No.	Description	Date					PROJECT 3 Woodward Close	CLIENT	Owner		
									Date Issue Date	Project number Project Number	Scale (@ A3) 1 : 100
			CODE	STATUS	SUITABILITY DESCRIPTION	PURPOSE OF ISSUE	SHEET Existing First Floor plan		Drawn by Author	DRWAING NUMBER A102	REV

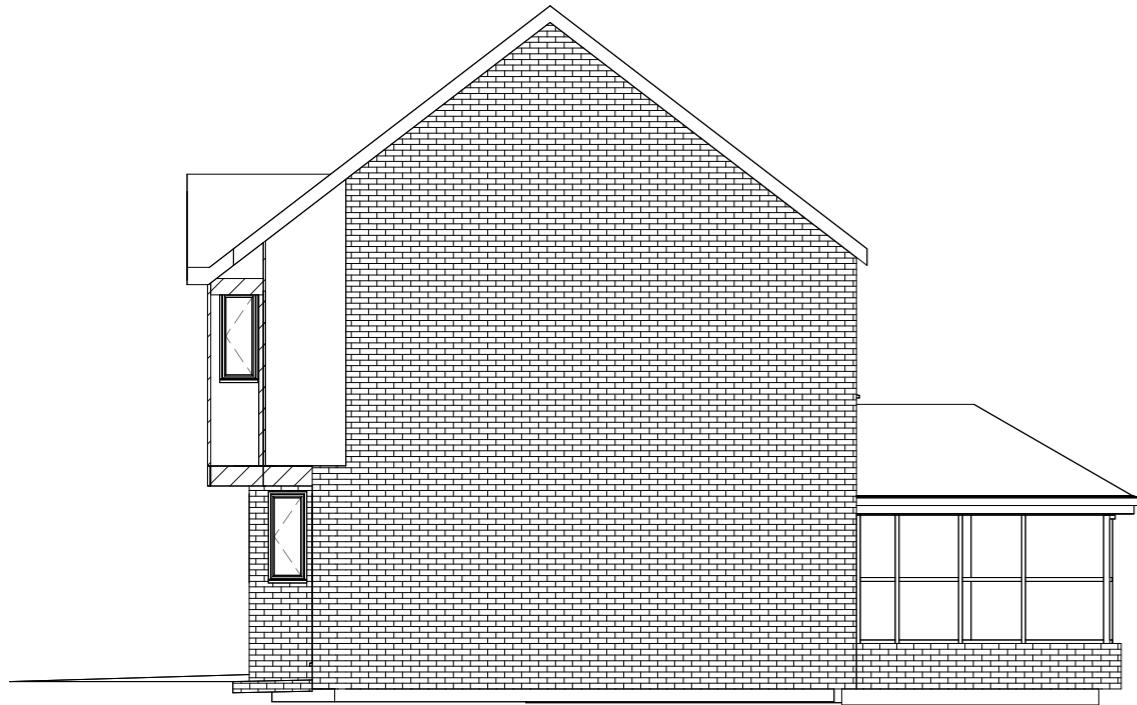

1 **West**
1 : 100

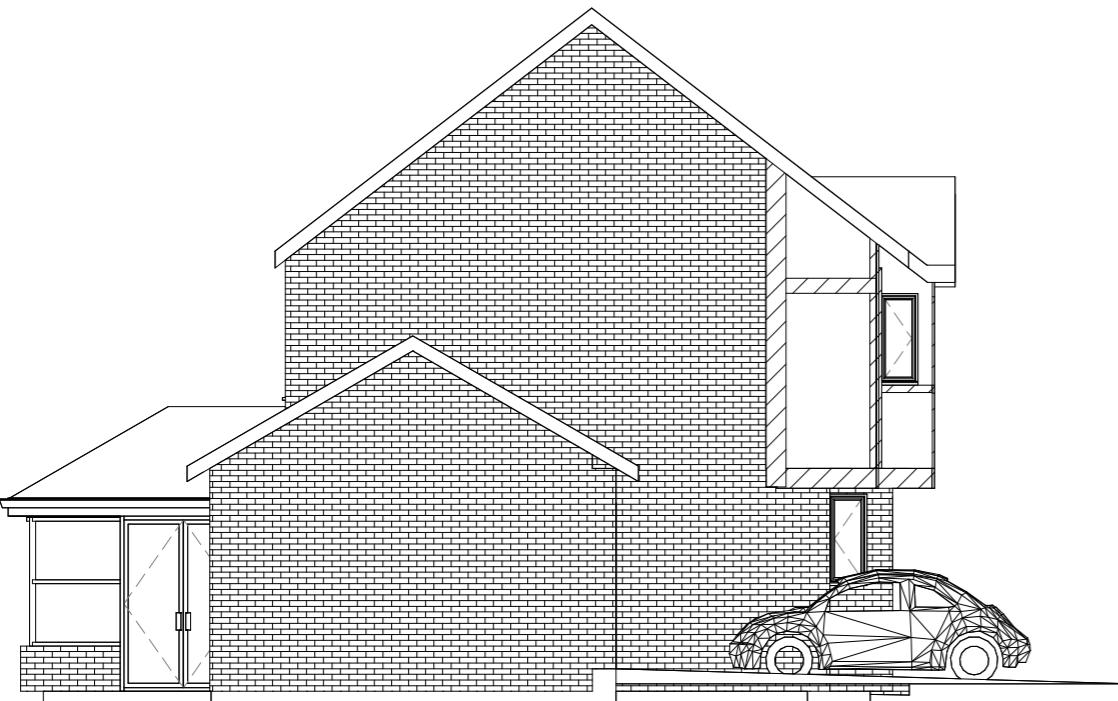

2 **East**
1 : 100



3 **North**
1 : 100




4 **South**
1 : 100

No.	Description	Date					PROJECT 3 Woodward Close	CLIENT Owner	Scale (@ A3) 1 : 100		
			CODE	STATUS	SUITABILITY DESCRIPTION	PURPOSE OF ISSUE			Drawn by Author	Project number Project Number	REV
							SHEET Existing Elevations		Checked by Checker	DRWAING NUMBER A103	





1 **3D Existing Front View**

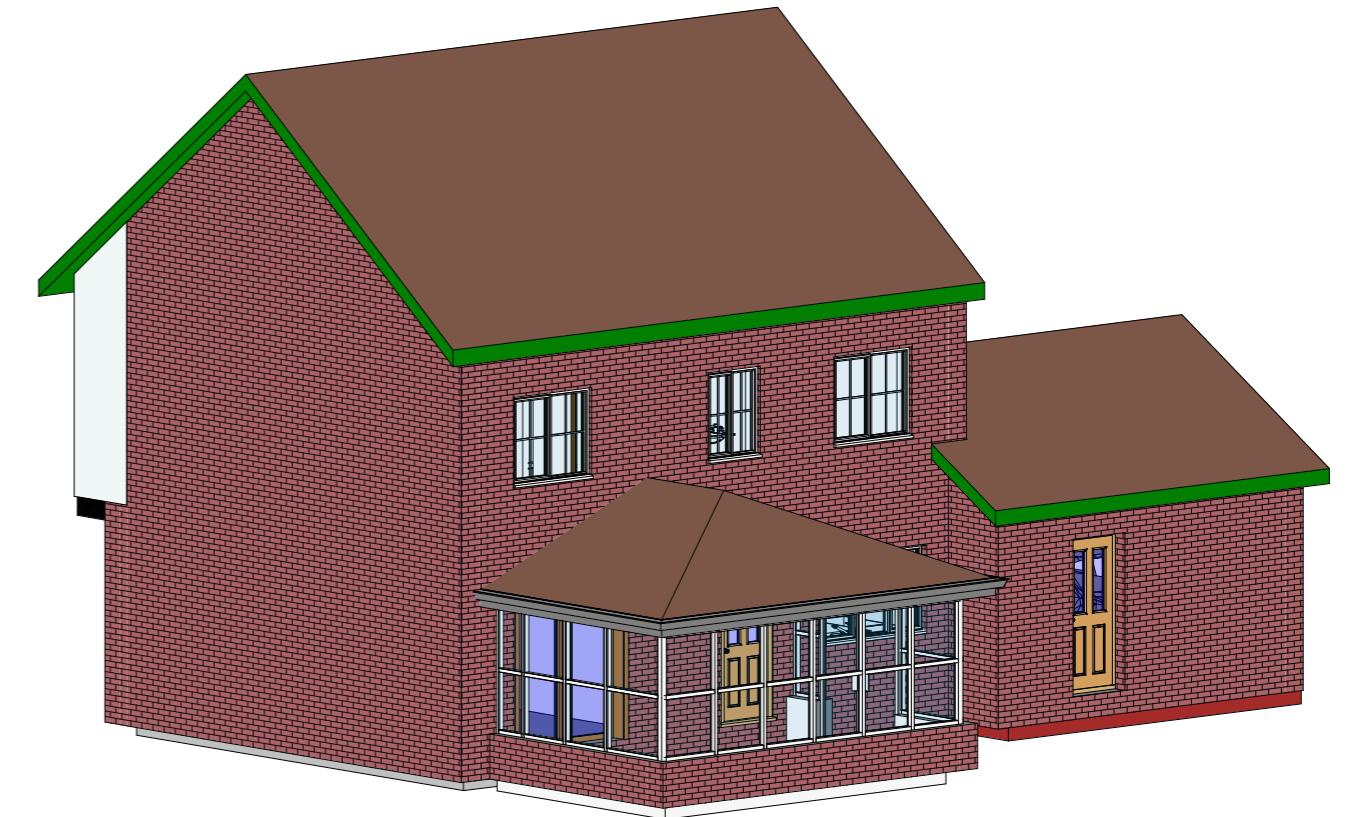


2 **3D Existing Back View**

	No.	Description	Date	CODE	STATUS	SUITABILITY DESCRIPTION	PURPOSE OF ISSUE	PROJECT SHEET	Project Name	CLIENT	Owner		
											Date Issue Date	Project number Project Number	Scale (@ A3)
									Existing views		Drawn by Author	DRWAING NUMBER	REV
										Checked by Checker	A107		

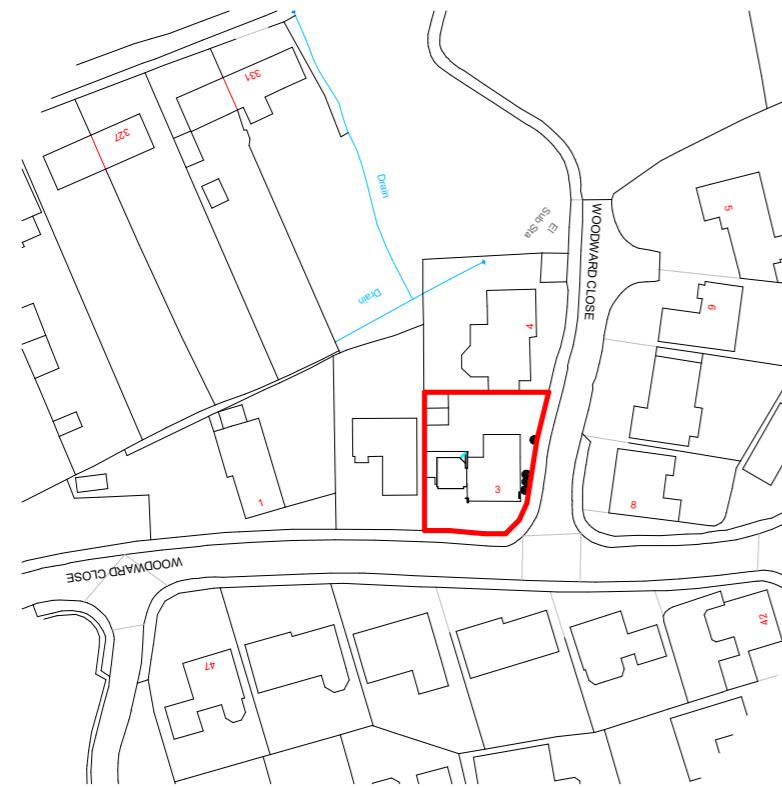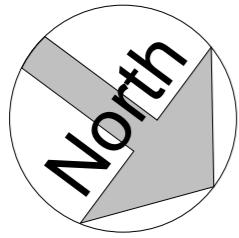

Site Plan


1 : 1250

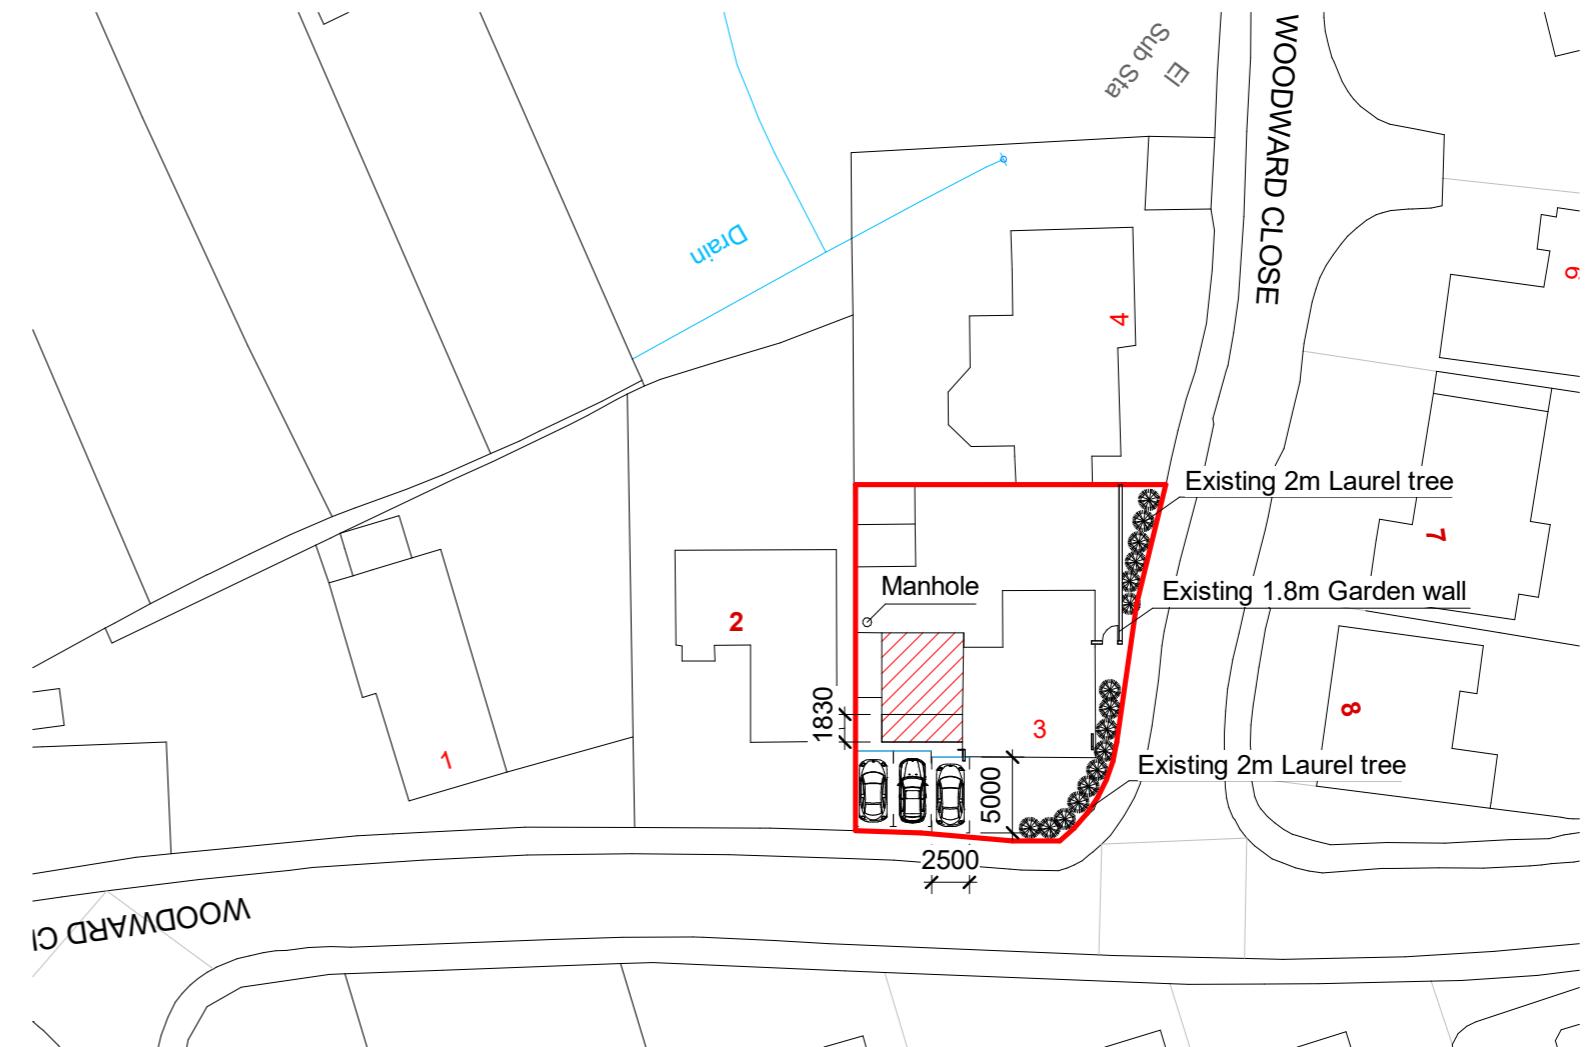


Block Plan - Proposed Extension

1 : 500

	No.	Description	Date					PROJECT 3 Woodward Close	CLIENT	Owner		
				CODE	STATUS	SUITABILITY DESCRIPTION	PURPOSE OF ISSUE			Drawn by Author	Project number Project Number	Scale (@ A3) As indicated
								SHEET Site Plan & Proposed Block Plan		Checked by Checker	DRWAING NUMBER B100	REV

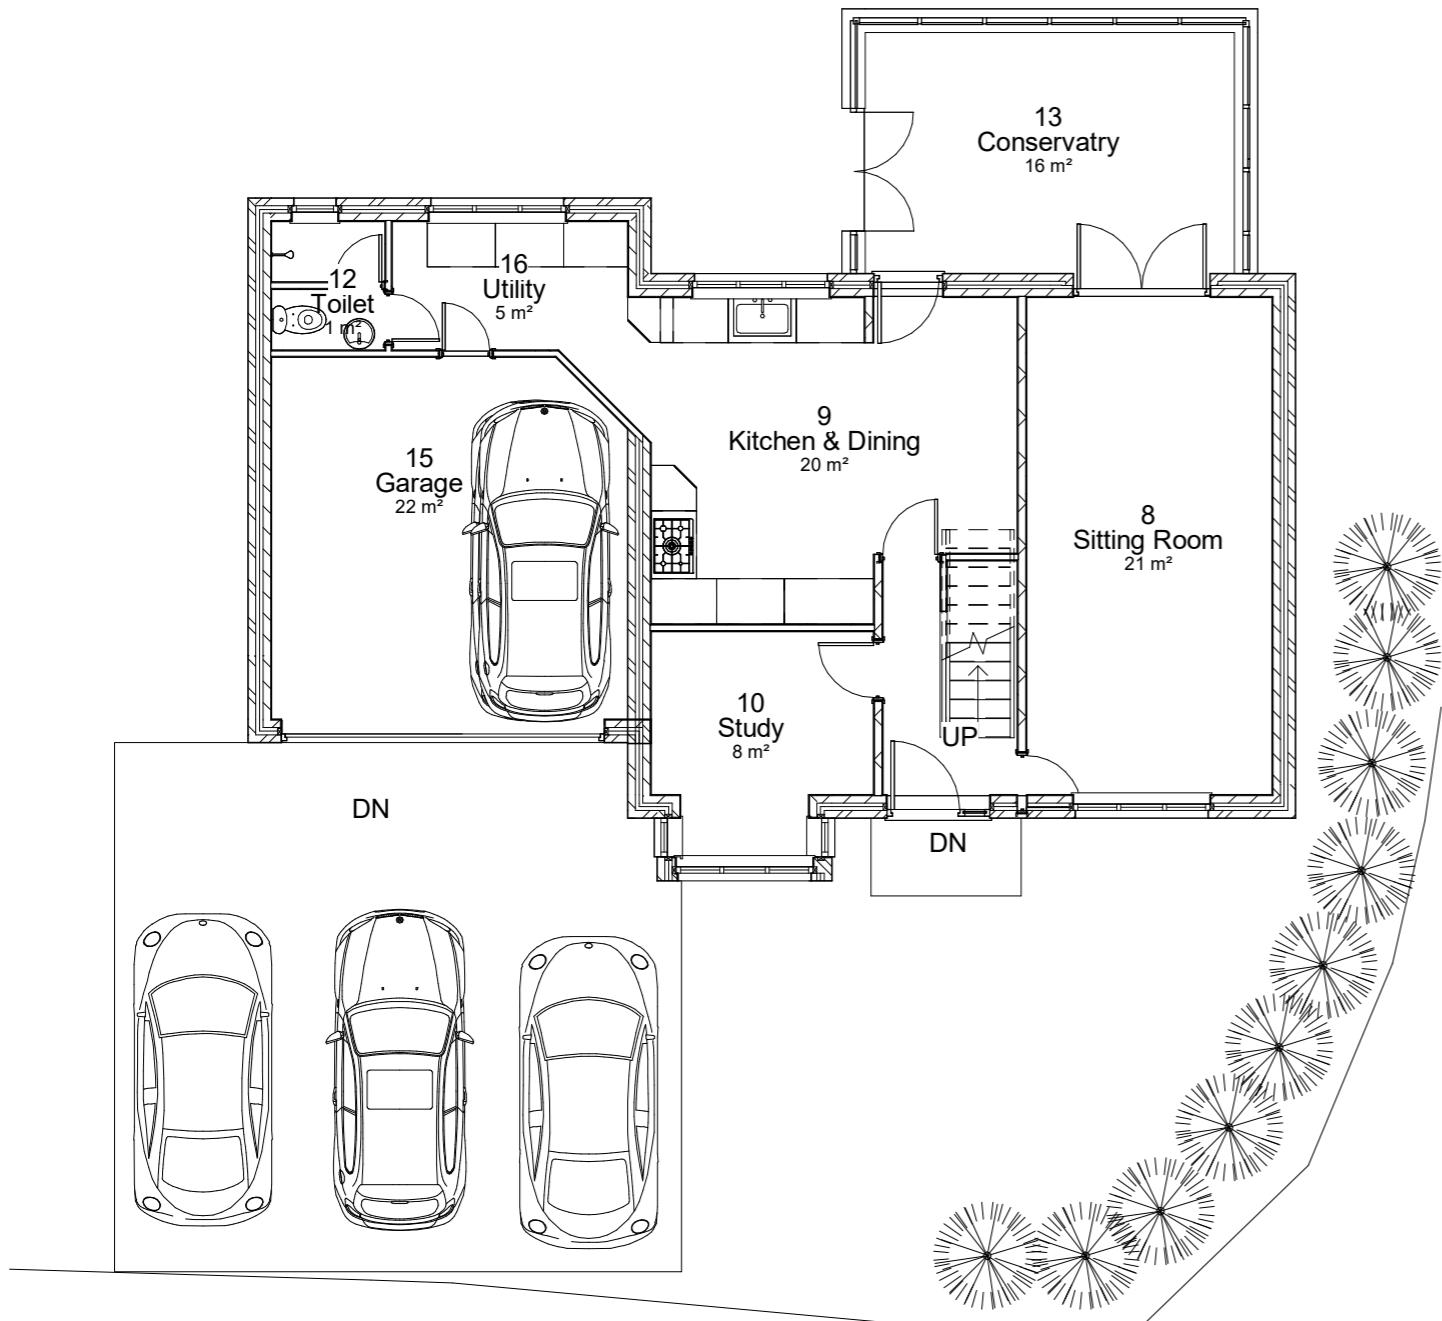


1 Level 0 - Ground floor with room tags
1 : 100

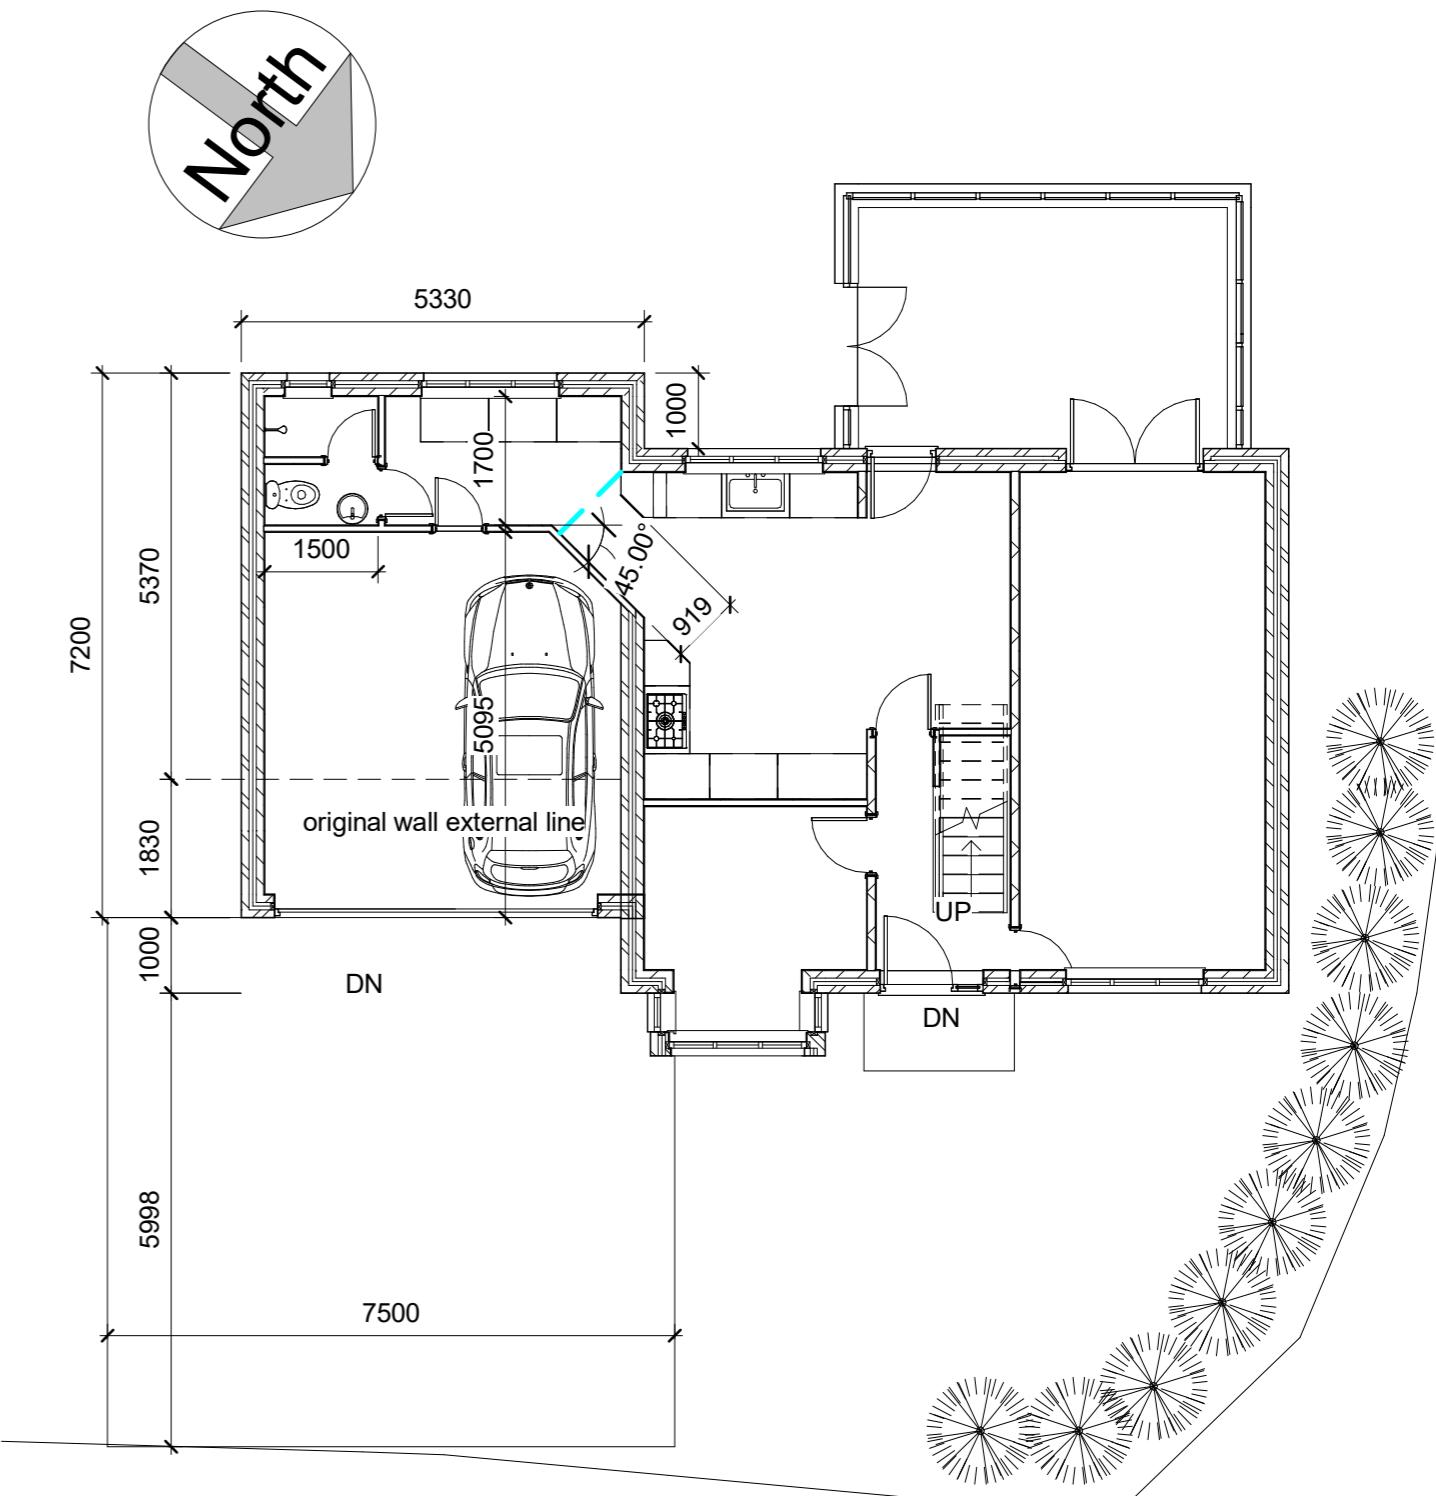


2 Level 0 - Ground floor with Dimensions
1 : 100

No.	Description	Date					PROJECT 3 Woodward Close	CLIENT	Owner			
									Drawn by Author	Checked by Checker	Project number Project Number	Scale (@ A3) 1 : 100
			CODE	STATUS	SUITABILITY DESCRIPTION	PURPOSE OF ISSUE	SHEET Proposed Ground Floor Plan				DRWAING NUMBER B101	REV

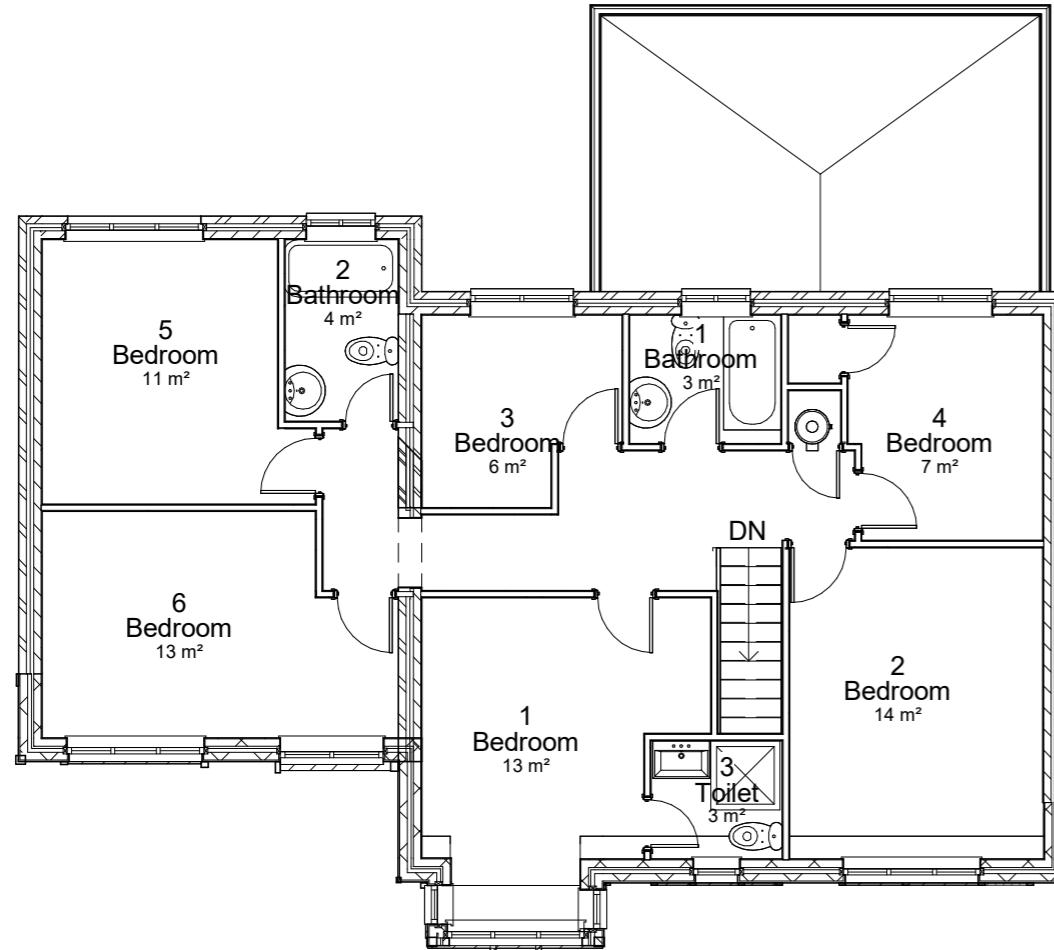


1 **Level 1 - First floor - Room tags**
1 : 100

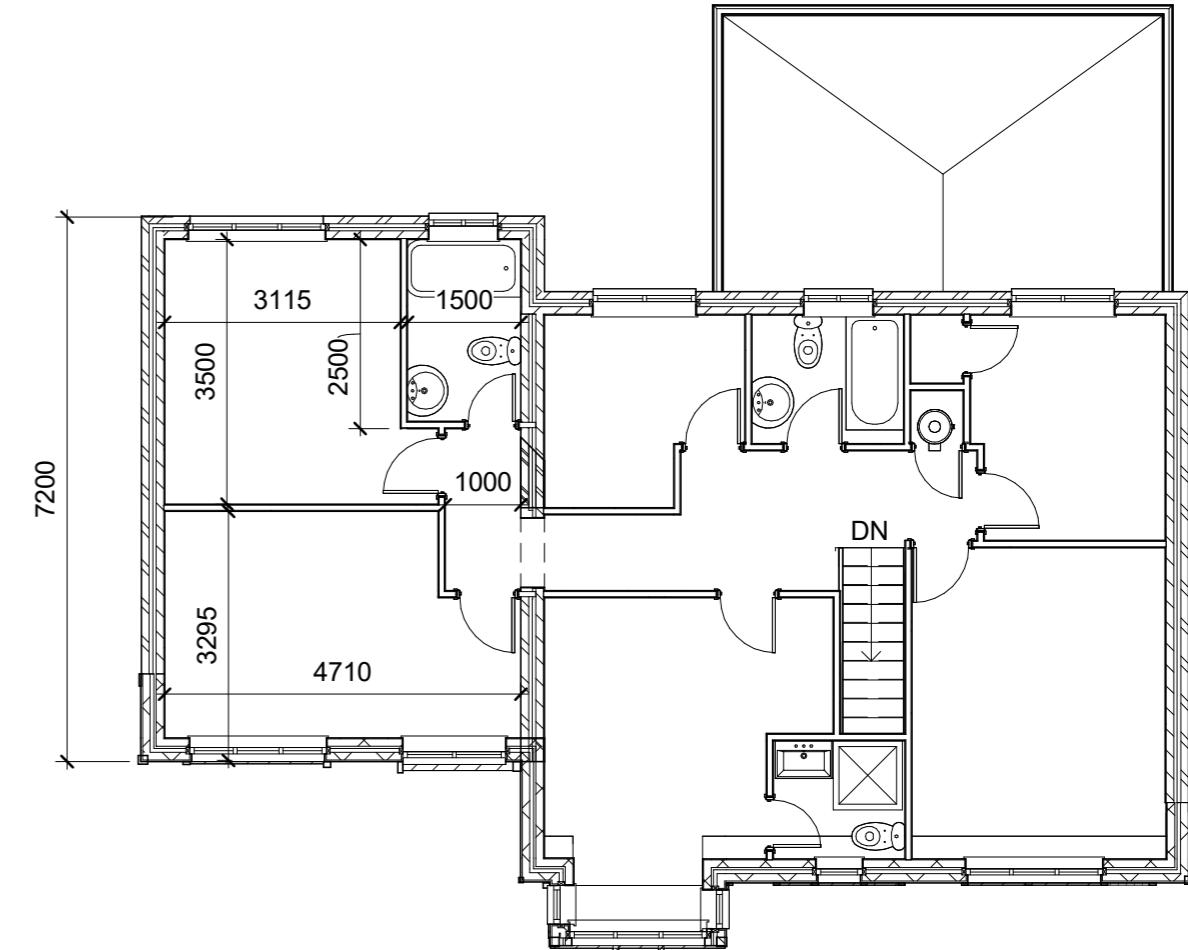

2 **Level 1 - First floor - Dimensions**
1 : 100


No.	Description	Date					PROJECT 3 Woodward Close	CLIENT Owner	Owner		
									Date Issue Date	Project number Project Number	Scale (@ A3) 1 : 100
			CODE	STATUS	SUITABILITY DESCRIPTION	PURPOSE OF ISSUE	SHEET Proposed First Floor plan	Drawn by Author	DRWAING NUMBER B102	REV	20/11/2025 16:25:26

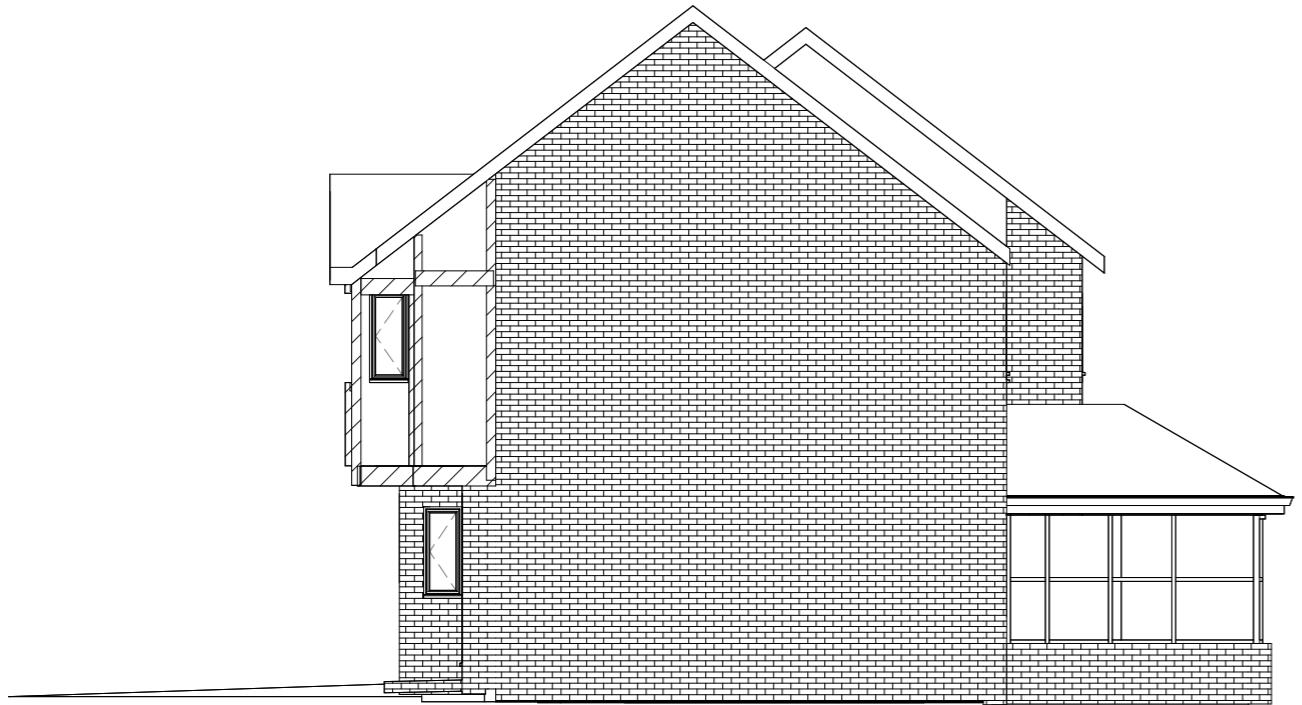

1 West
1 : 100



3 North
1 : 100

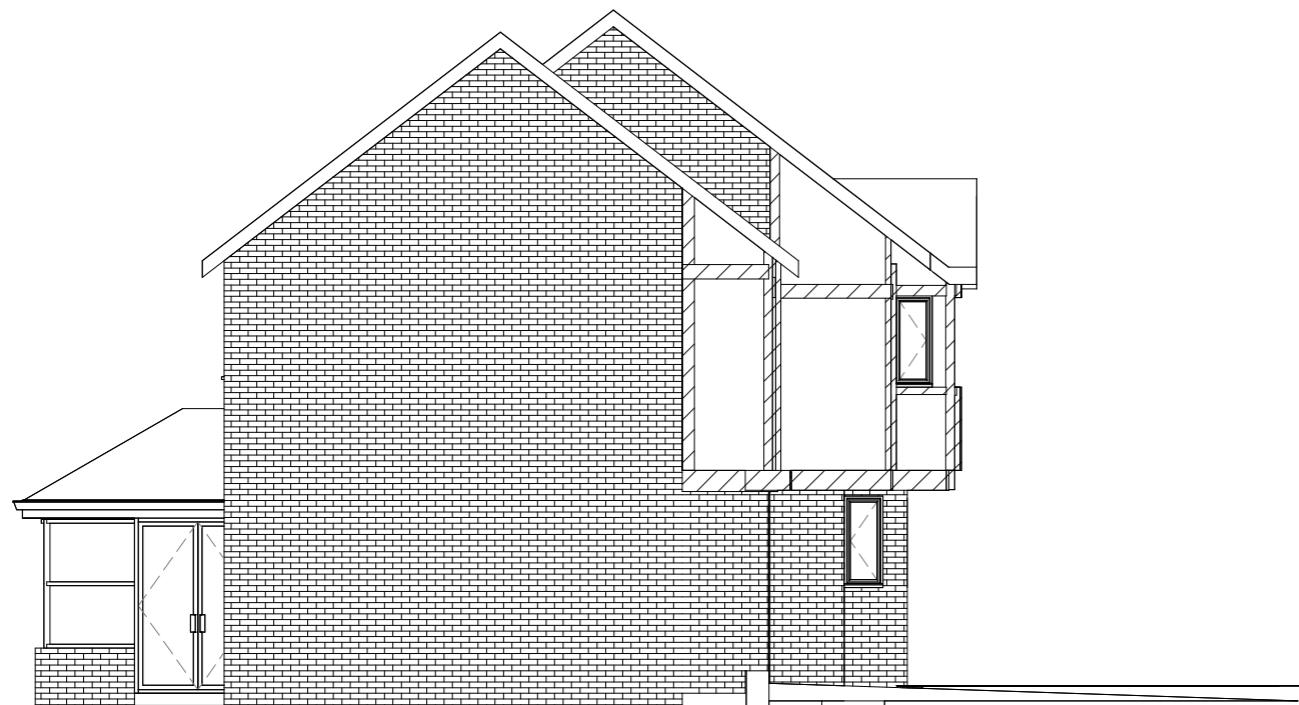

2 East
1 : 100




4 South
1 : 100

No.	Description	Date					PROJECT 3 Woodward Close	CLIENT	Owner		
									Date Issue Date	Project number Project Number	Scale (@ A3) 1 : 100
			CODE	STATUS	SUITABILITY DESCRIPTION	PURPOSE OF ISSUE	SHEET Proposed Elevations		Drawn by Author	DRWAING NUMBER B103	REV



1 Proposed Front view

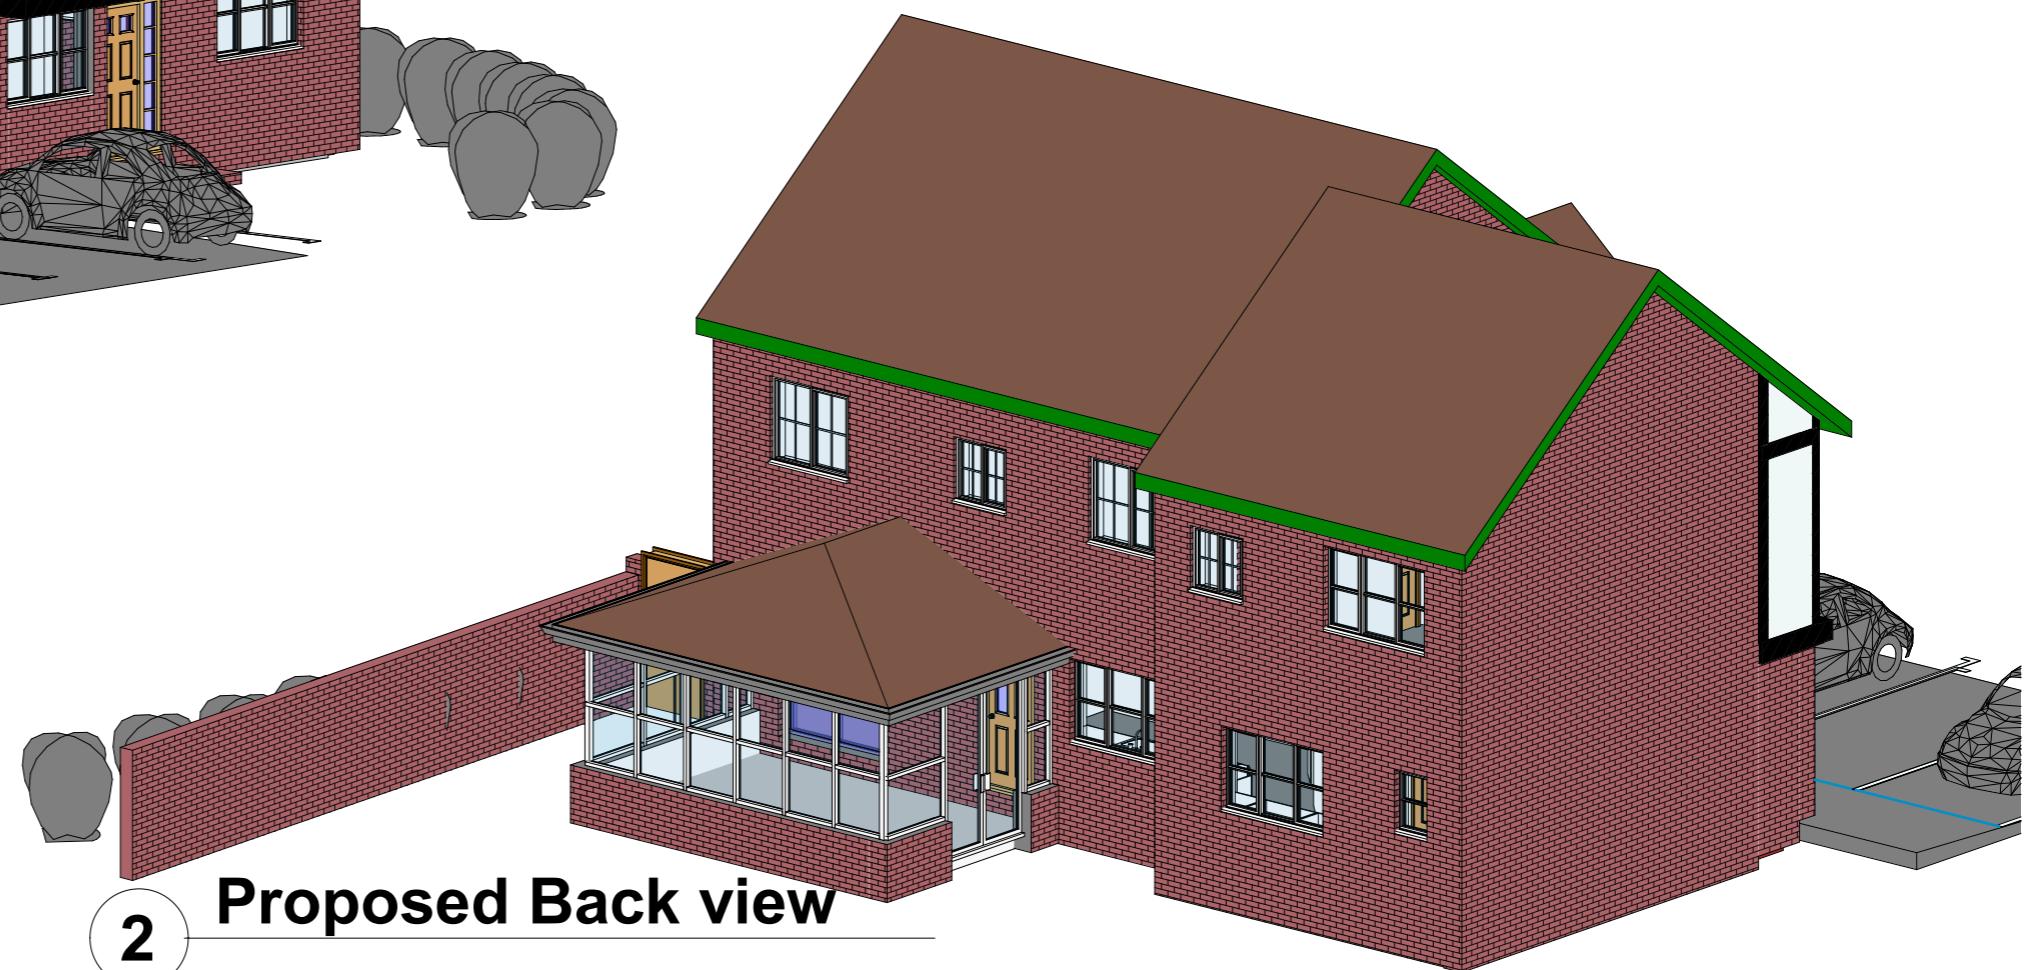

2 Proposed Back view

No.	Description	Date					PROJECT 3 Woodward Close	CLIENT Owner	Owner		
									Date Issue Date	Project number Project Number	Scale (@ A3)
			CODE	STATUS	SUITABILITY DESCRIPTION	PURPOSE OF ISSUE	SHEET Proposed 3D Views		Drawn by Author	DRWAING NUMBER B106	REV
									Checked by Checker		



	No.	Description	Date					PROJECT 3 Woodward Clos, Wokingham RG41 5NW	CLIENT	Owner		
				CODE	STATUS	SUITABILITY DESCRIPTION	PURPOSE OF ISSUE			Date Issue Date	Project number Project Number	Scale (@ A3) 1 : 200
								SHEET Overlooking & Lighting-right analysis		Drawn by Author	DRWAING NUMBER	REV
										Checked by Checker	A101	