

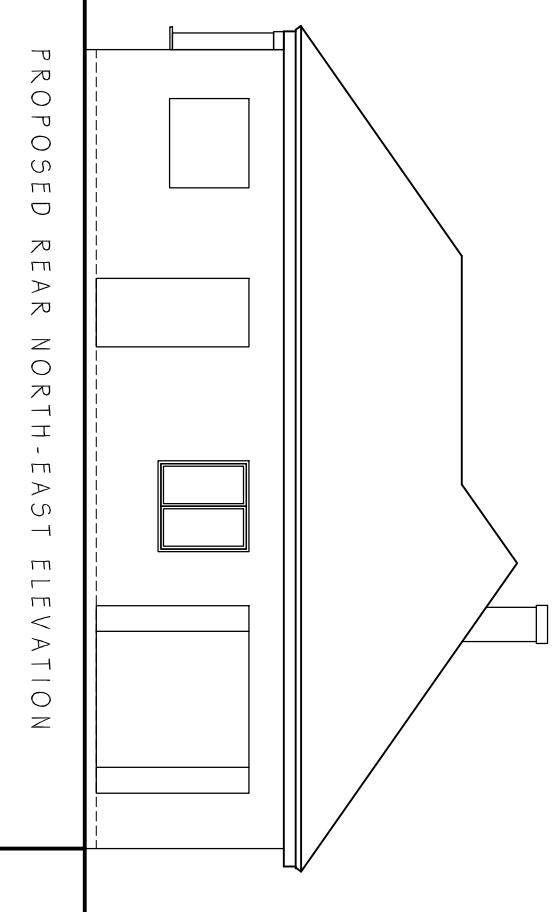
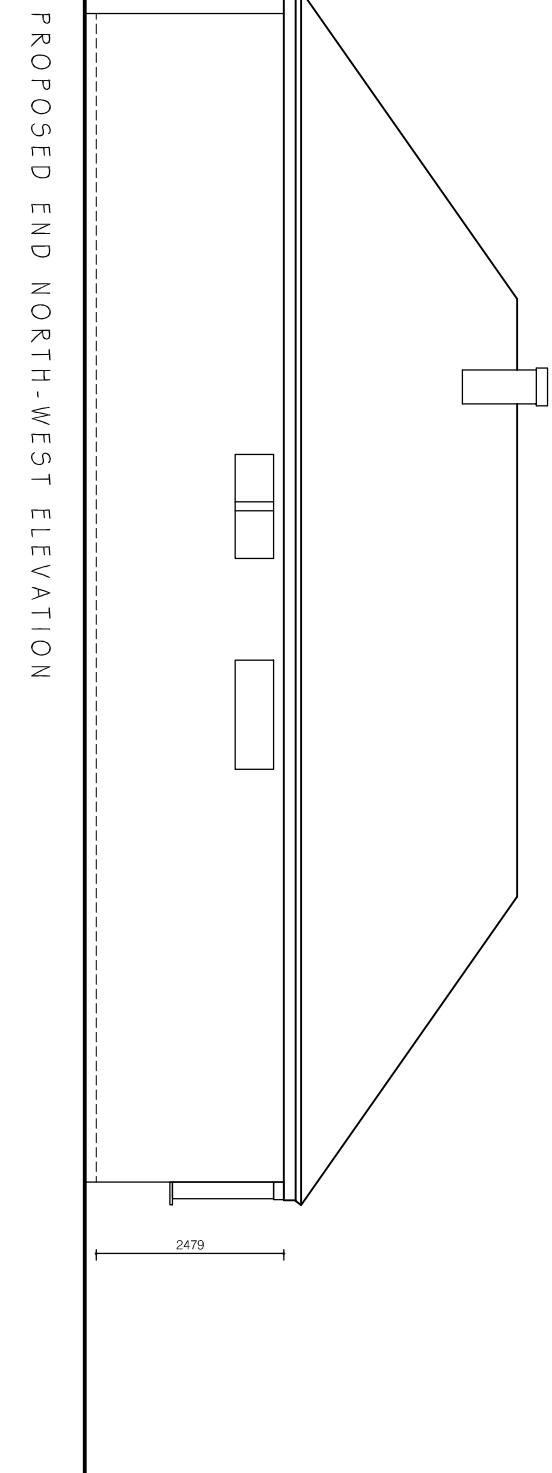


ALL DIMENSIONS AND TOLERANCES SHOWN
SHOULD BE CHECKED AND CONFIRMED BY
THE CLIENT PRIOR TO MANUFACTURE OR
CONSTRUCTION.



All dimensions and tolerances shown are in millimetres. The drawing is copyright of Cadmonkies Ltd. This drawing is subject to copyright. Do not copy. This mm rule should be used for document checking.

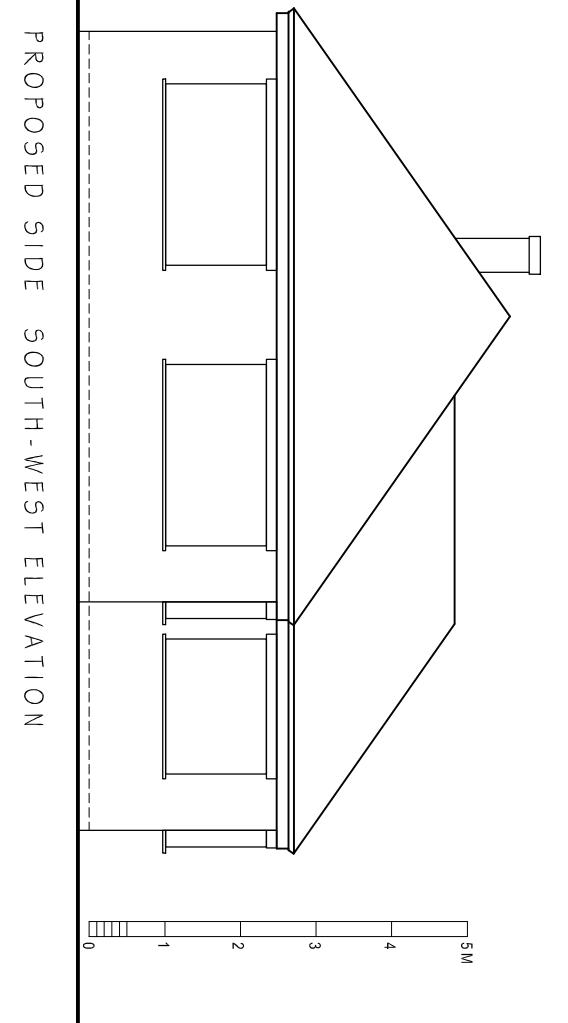

PLANNING

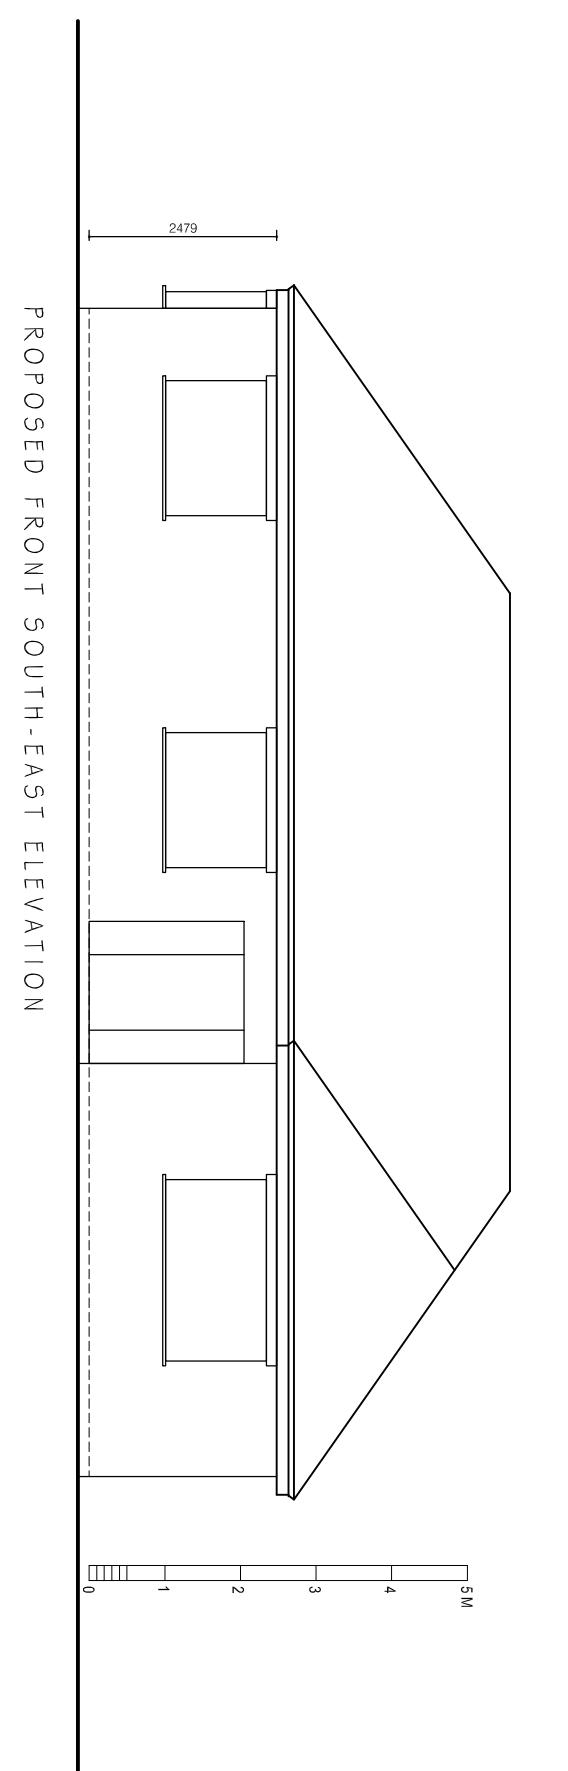

www.cadmonkies.co.uk
cadmonkies@btconnect.com
01280 - 70 44 44

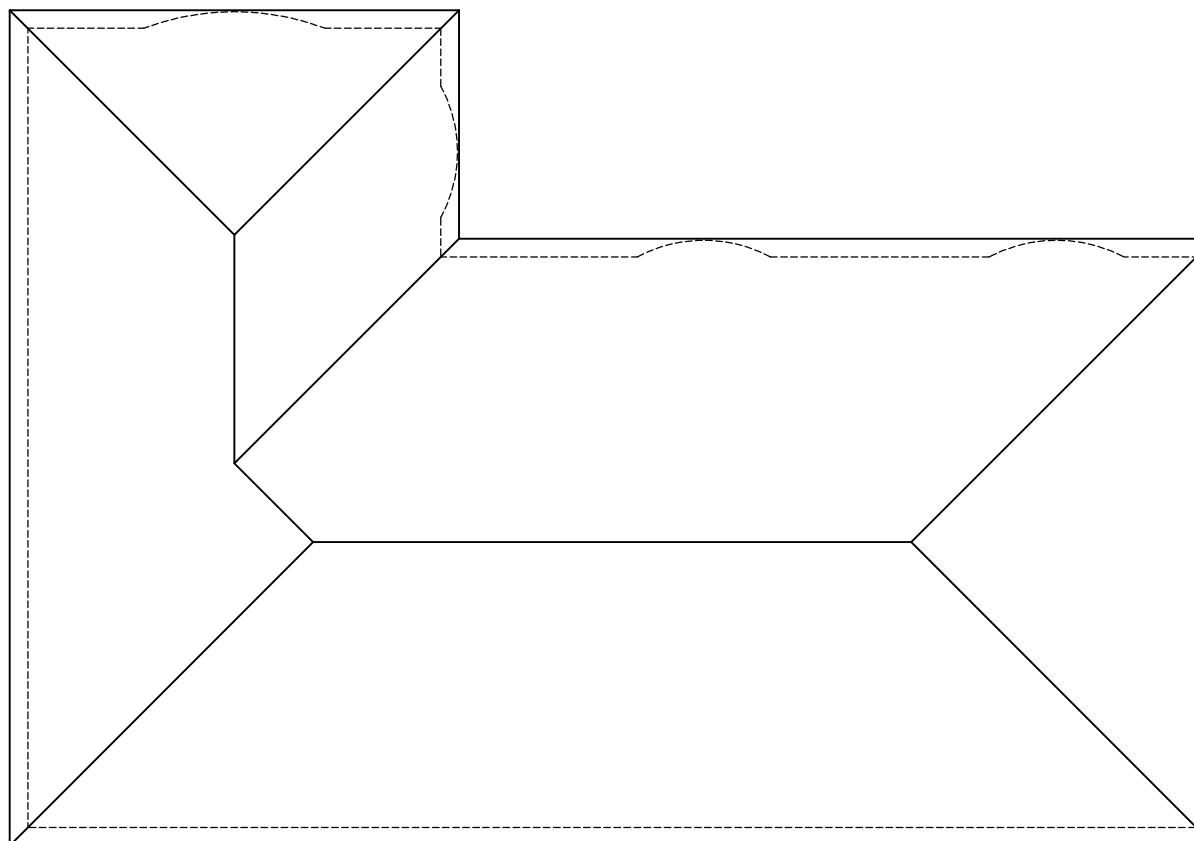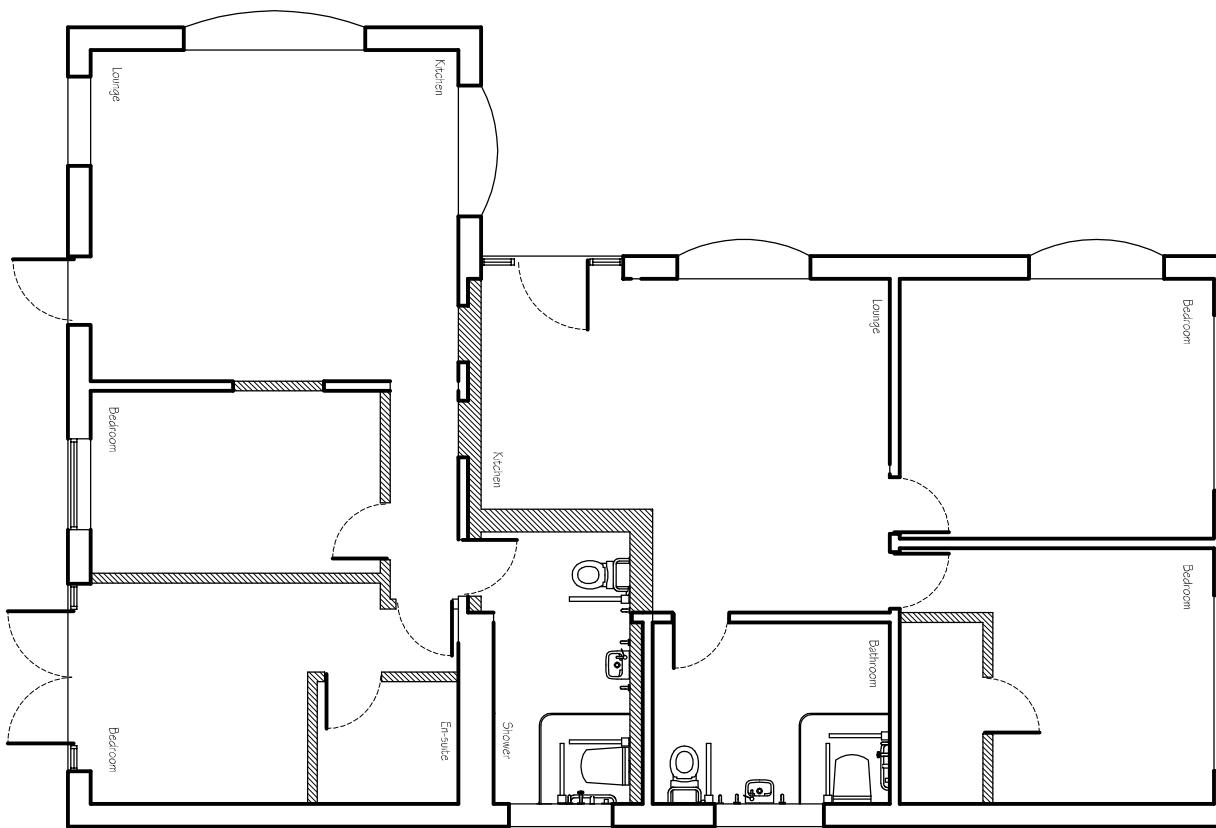

PROPOSED FLOOR PLAN

PROPOSED ROOF PLAN

DATE: September 2025 DRAWN: *David Berlins*
SCALE: 1:100 REV: *B*
DRAWING No: *P/25/144/102*

CLIENT:
Mr M Singh Virg
ADDRESS:
303 Reading Road
WINNERSH RG4 5LR
SCHEME:
Proposed Part Annex Conversion with
Associated Internal Works.
DRAWING TITLE:
Proposed Plans

SITE:
303 Reading Road
WINNERSH RG4 5LR
PLANNING AND BUILDING REGULATIONS DESIGN CONSULTANTS:
Architectural Technologists
Local Authorities Planning Agent Group Member
Local Building Control Partner Member
Planning Portal Professional Status
Landmark and Promas Member
Planning Appeal Consultants

© The Alpha 2 Partnership has the exclusive copyright ownership of this drawing and its contents and it should not be reproduced without permission - A2 BS1192 : Part 1 1984