
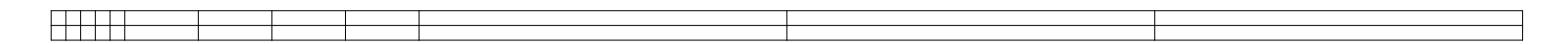


SCALE IN METRES

 0 1 2 3 4 5 10 15 20


NOTES
 ALL DRAWINGS TO BE PRINTED AT 100% SCALE. DO NOT FIT TO PRINTER MARGINS WHEN PRINTING.
 1. This drawing is copyright of Floor Plans Express.
 Reproduction is only to take place with written authority.
 2. These plans are subject to Planning & Building Regulation Approval or any other statute in law before building work commences.
 3. Any structural work mentioned on this drawing is subject to a qualified structural and civil engineer calculations before building work commences.
 4. All boundaries are assumed. To be confirmed on site before building work commences.
 5. Only Local Authority Planning Departments may scale dimensions from.
 6. Any discrepancies are to be brought to the attention of Floor Plan Express for rectification.
 7. All drawings marked preliminary are not to be built or manufactured from.

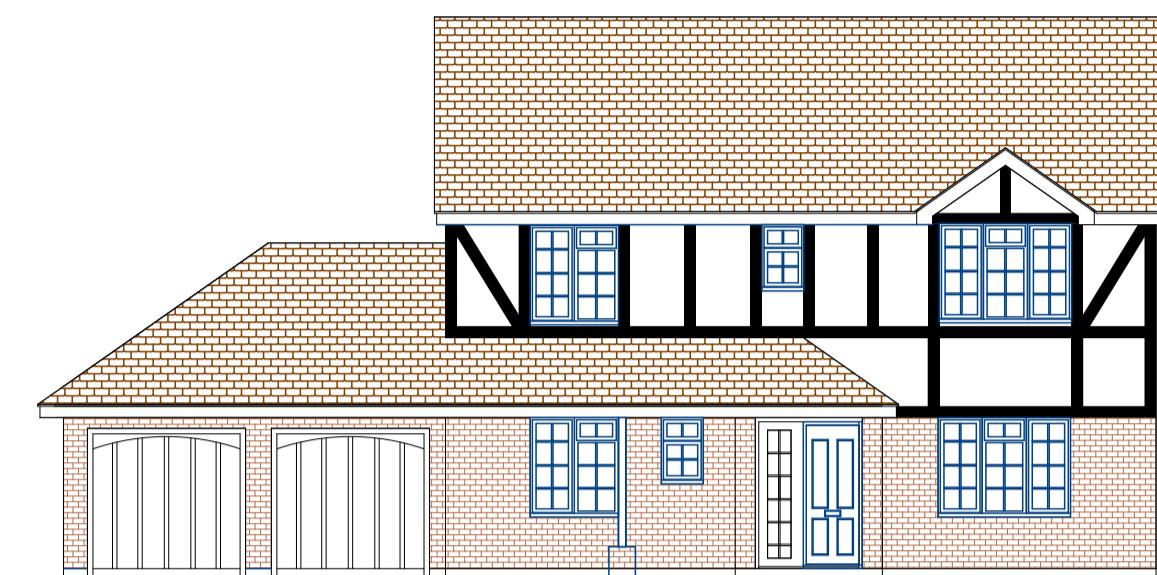

Existing Front Elevation




Existing Side Elevation

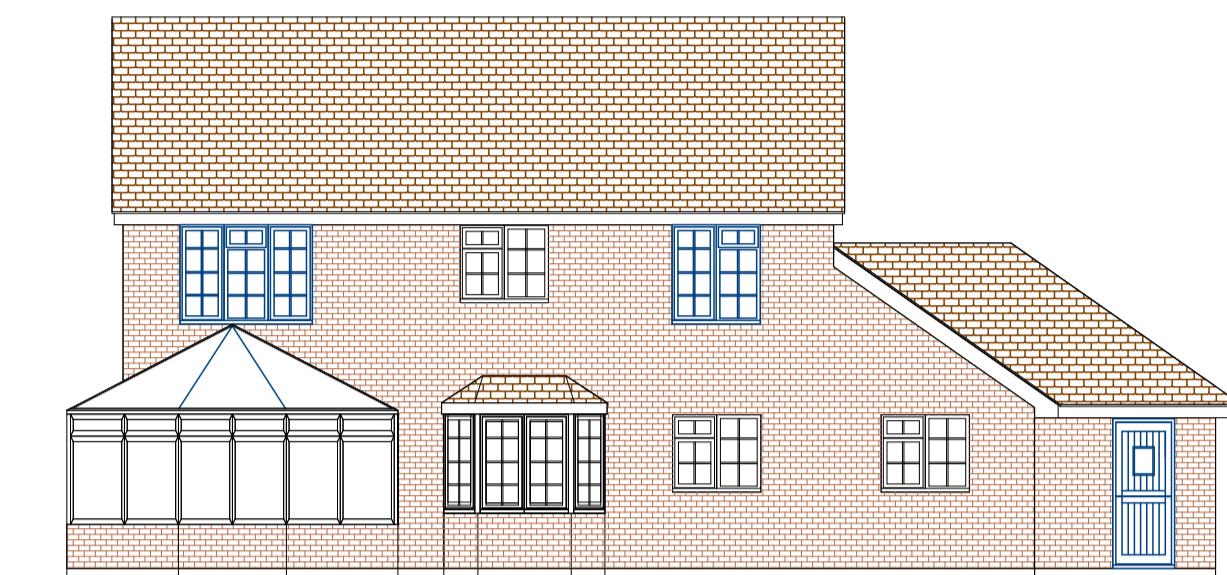


Existing Rear Elevation




Proposed front Elevation (No Change)

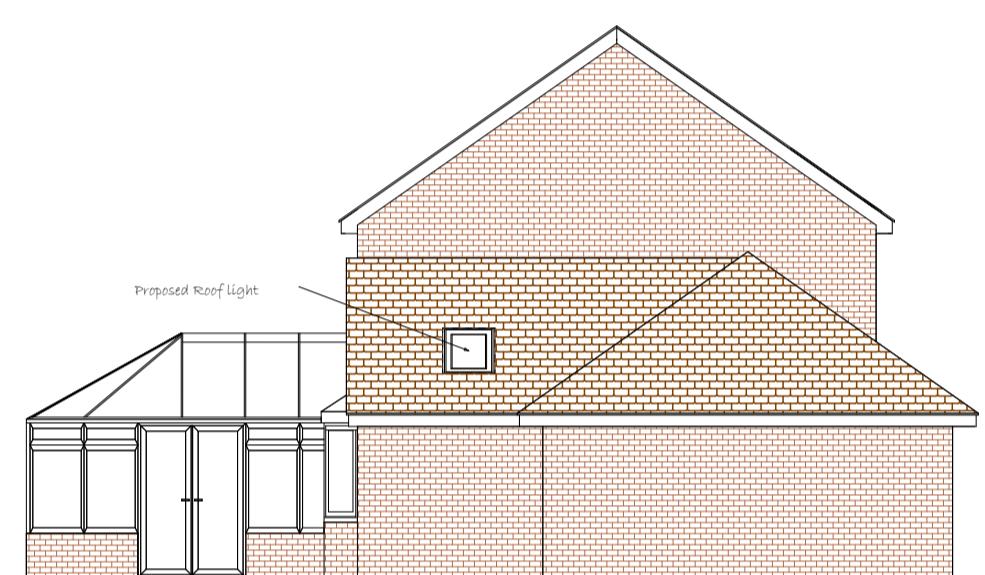


Proposed Side Elevation

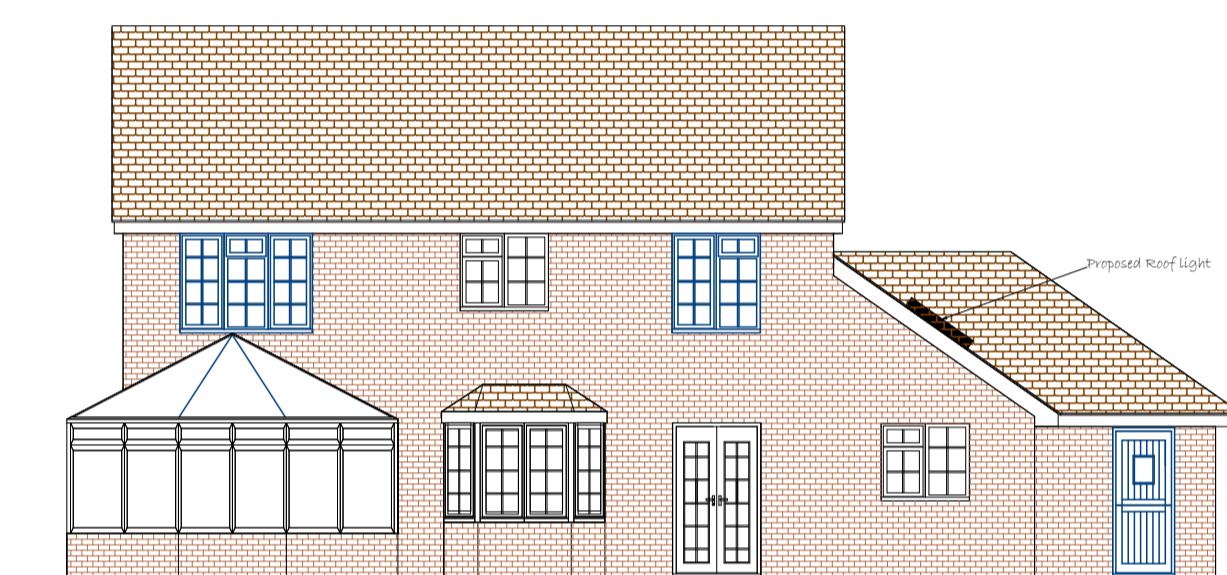


Proposed Rear Elevation

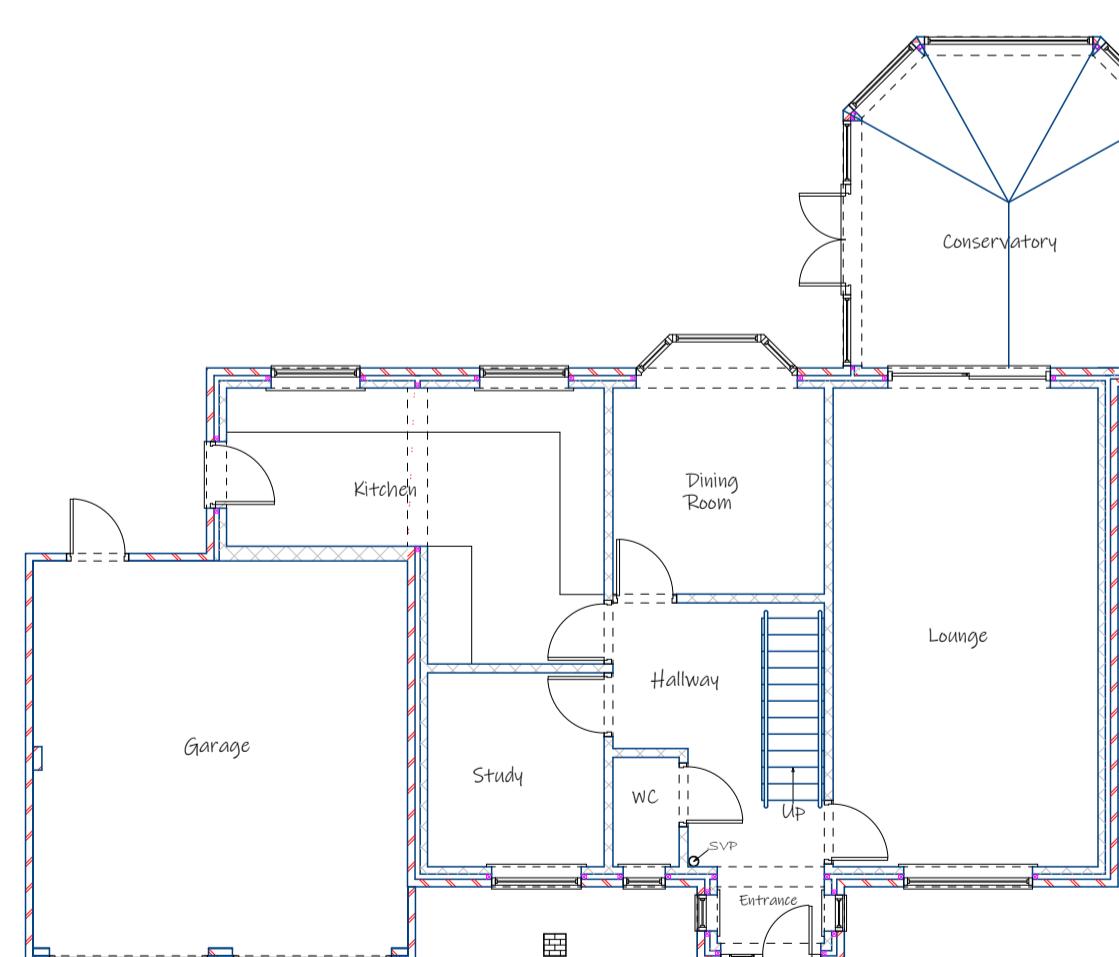

Existing Ground Floor Plan

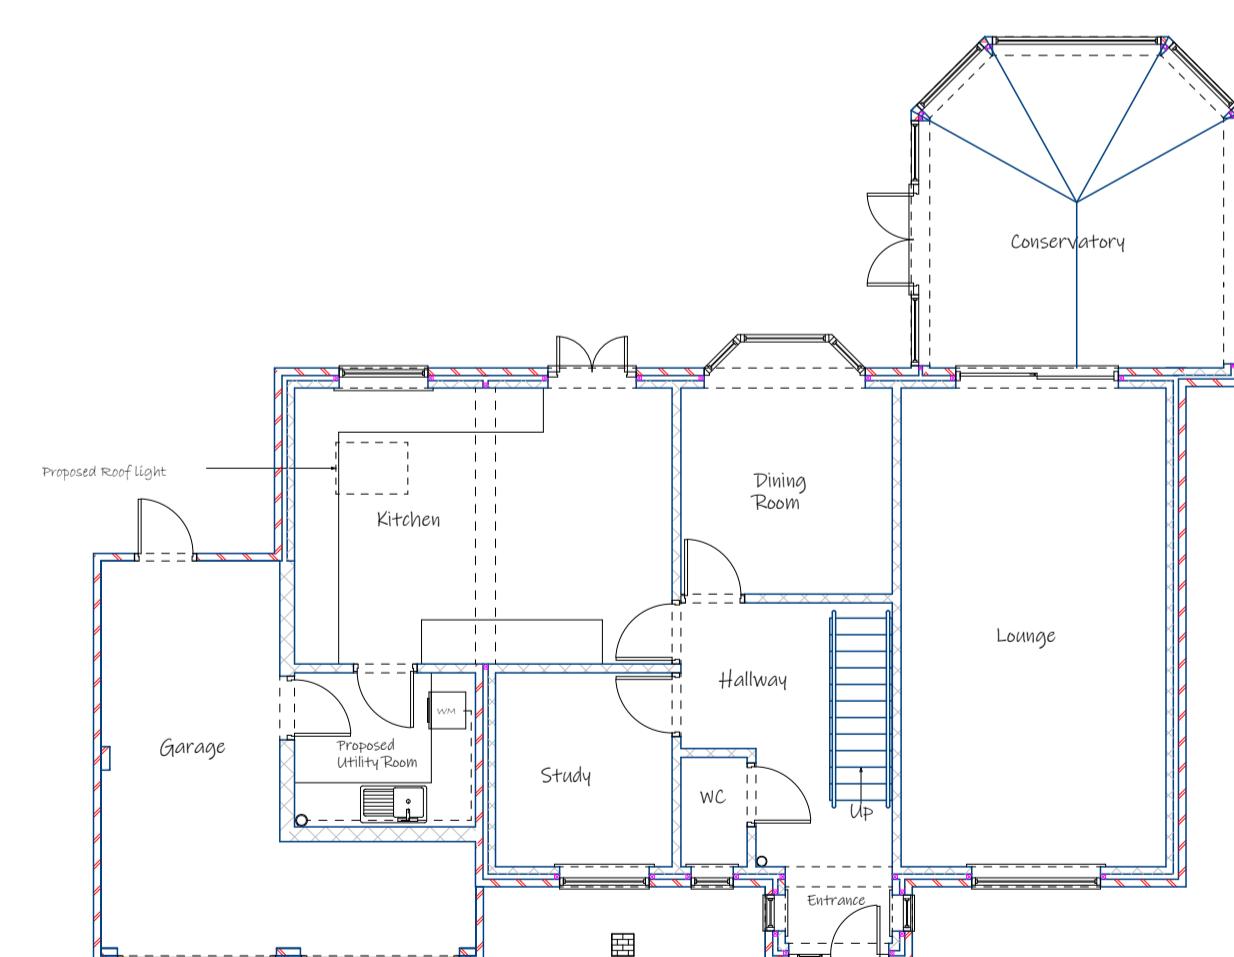

Proposed Ground Floor Plan

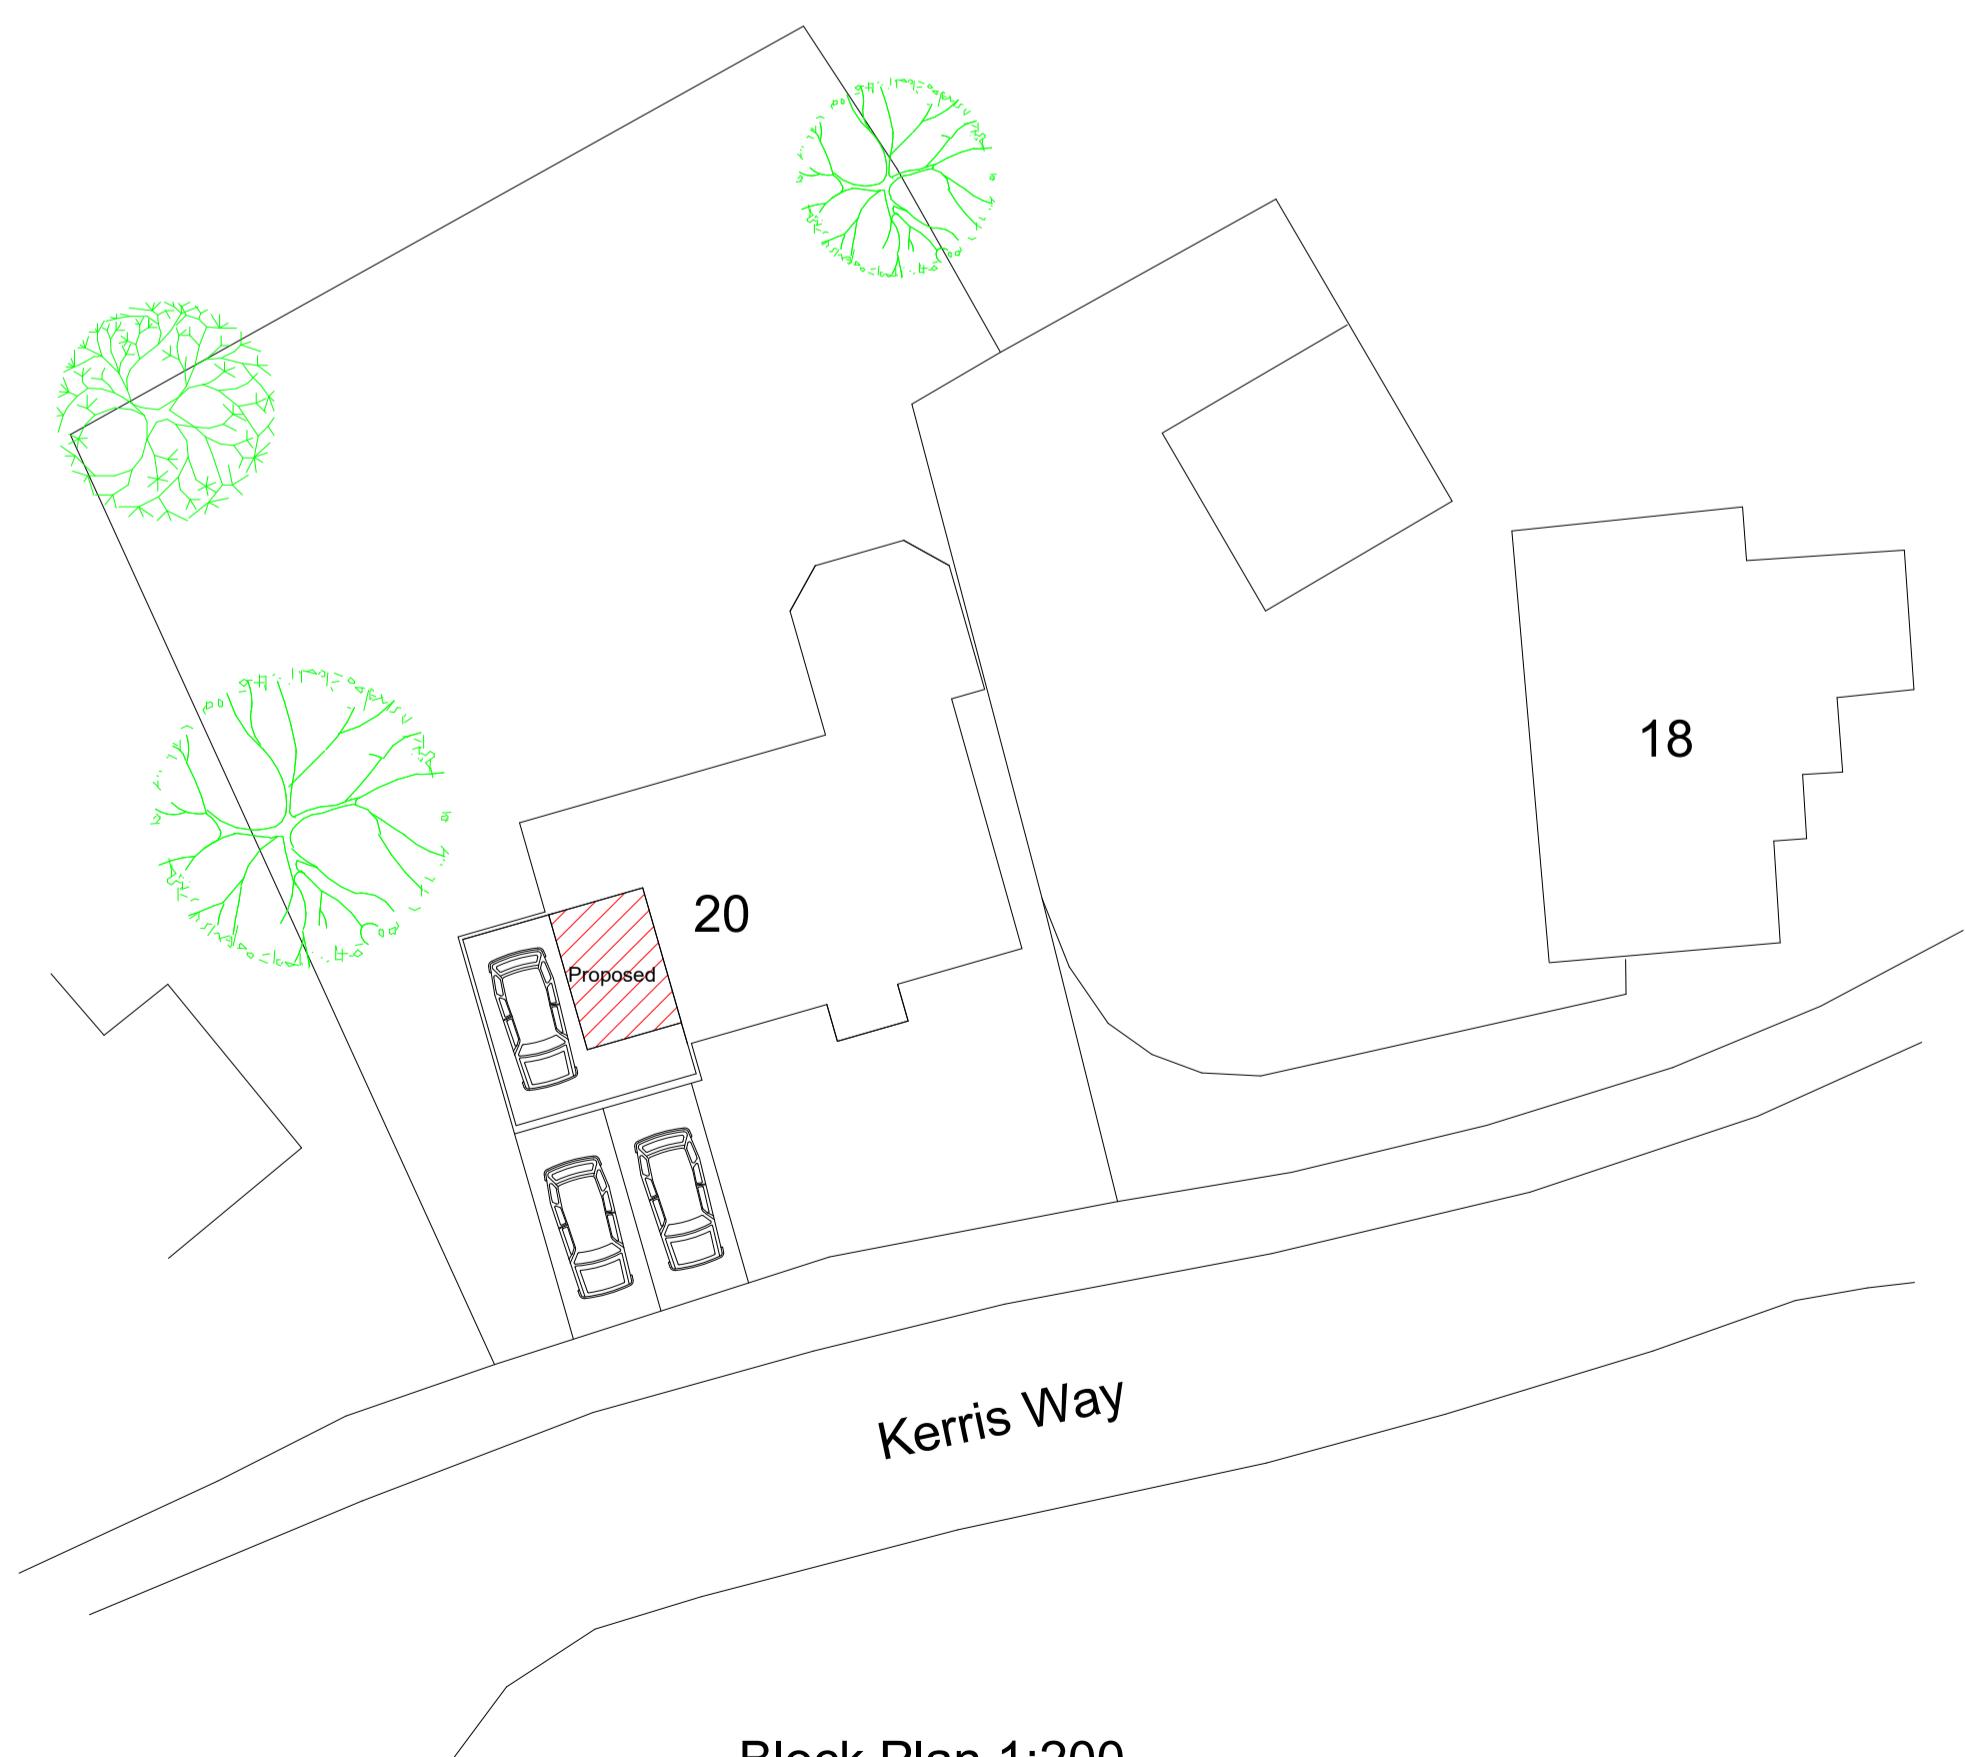

Block Plan 1:200



Proposed: Internal Alterations to form Utility Room within existing garage space and new French doors to Rear Elevation

Client: Mr & Mrs Kevin Ellison

20, Kerris Way
 Earley
 Reading
 RG6 5UW

Drawings Included: Bio diversity report

Drawing No:P/ELLISON/2025/004

Date: 01/2025 Scale 1:100
 1:200

Drawn by:
 Mark Seagrove Page Size - A1