






PHOTO OF DOOR TO BE REPLICATED

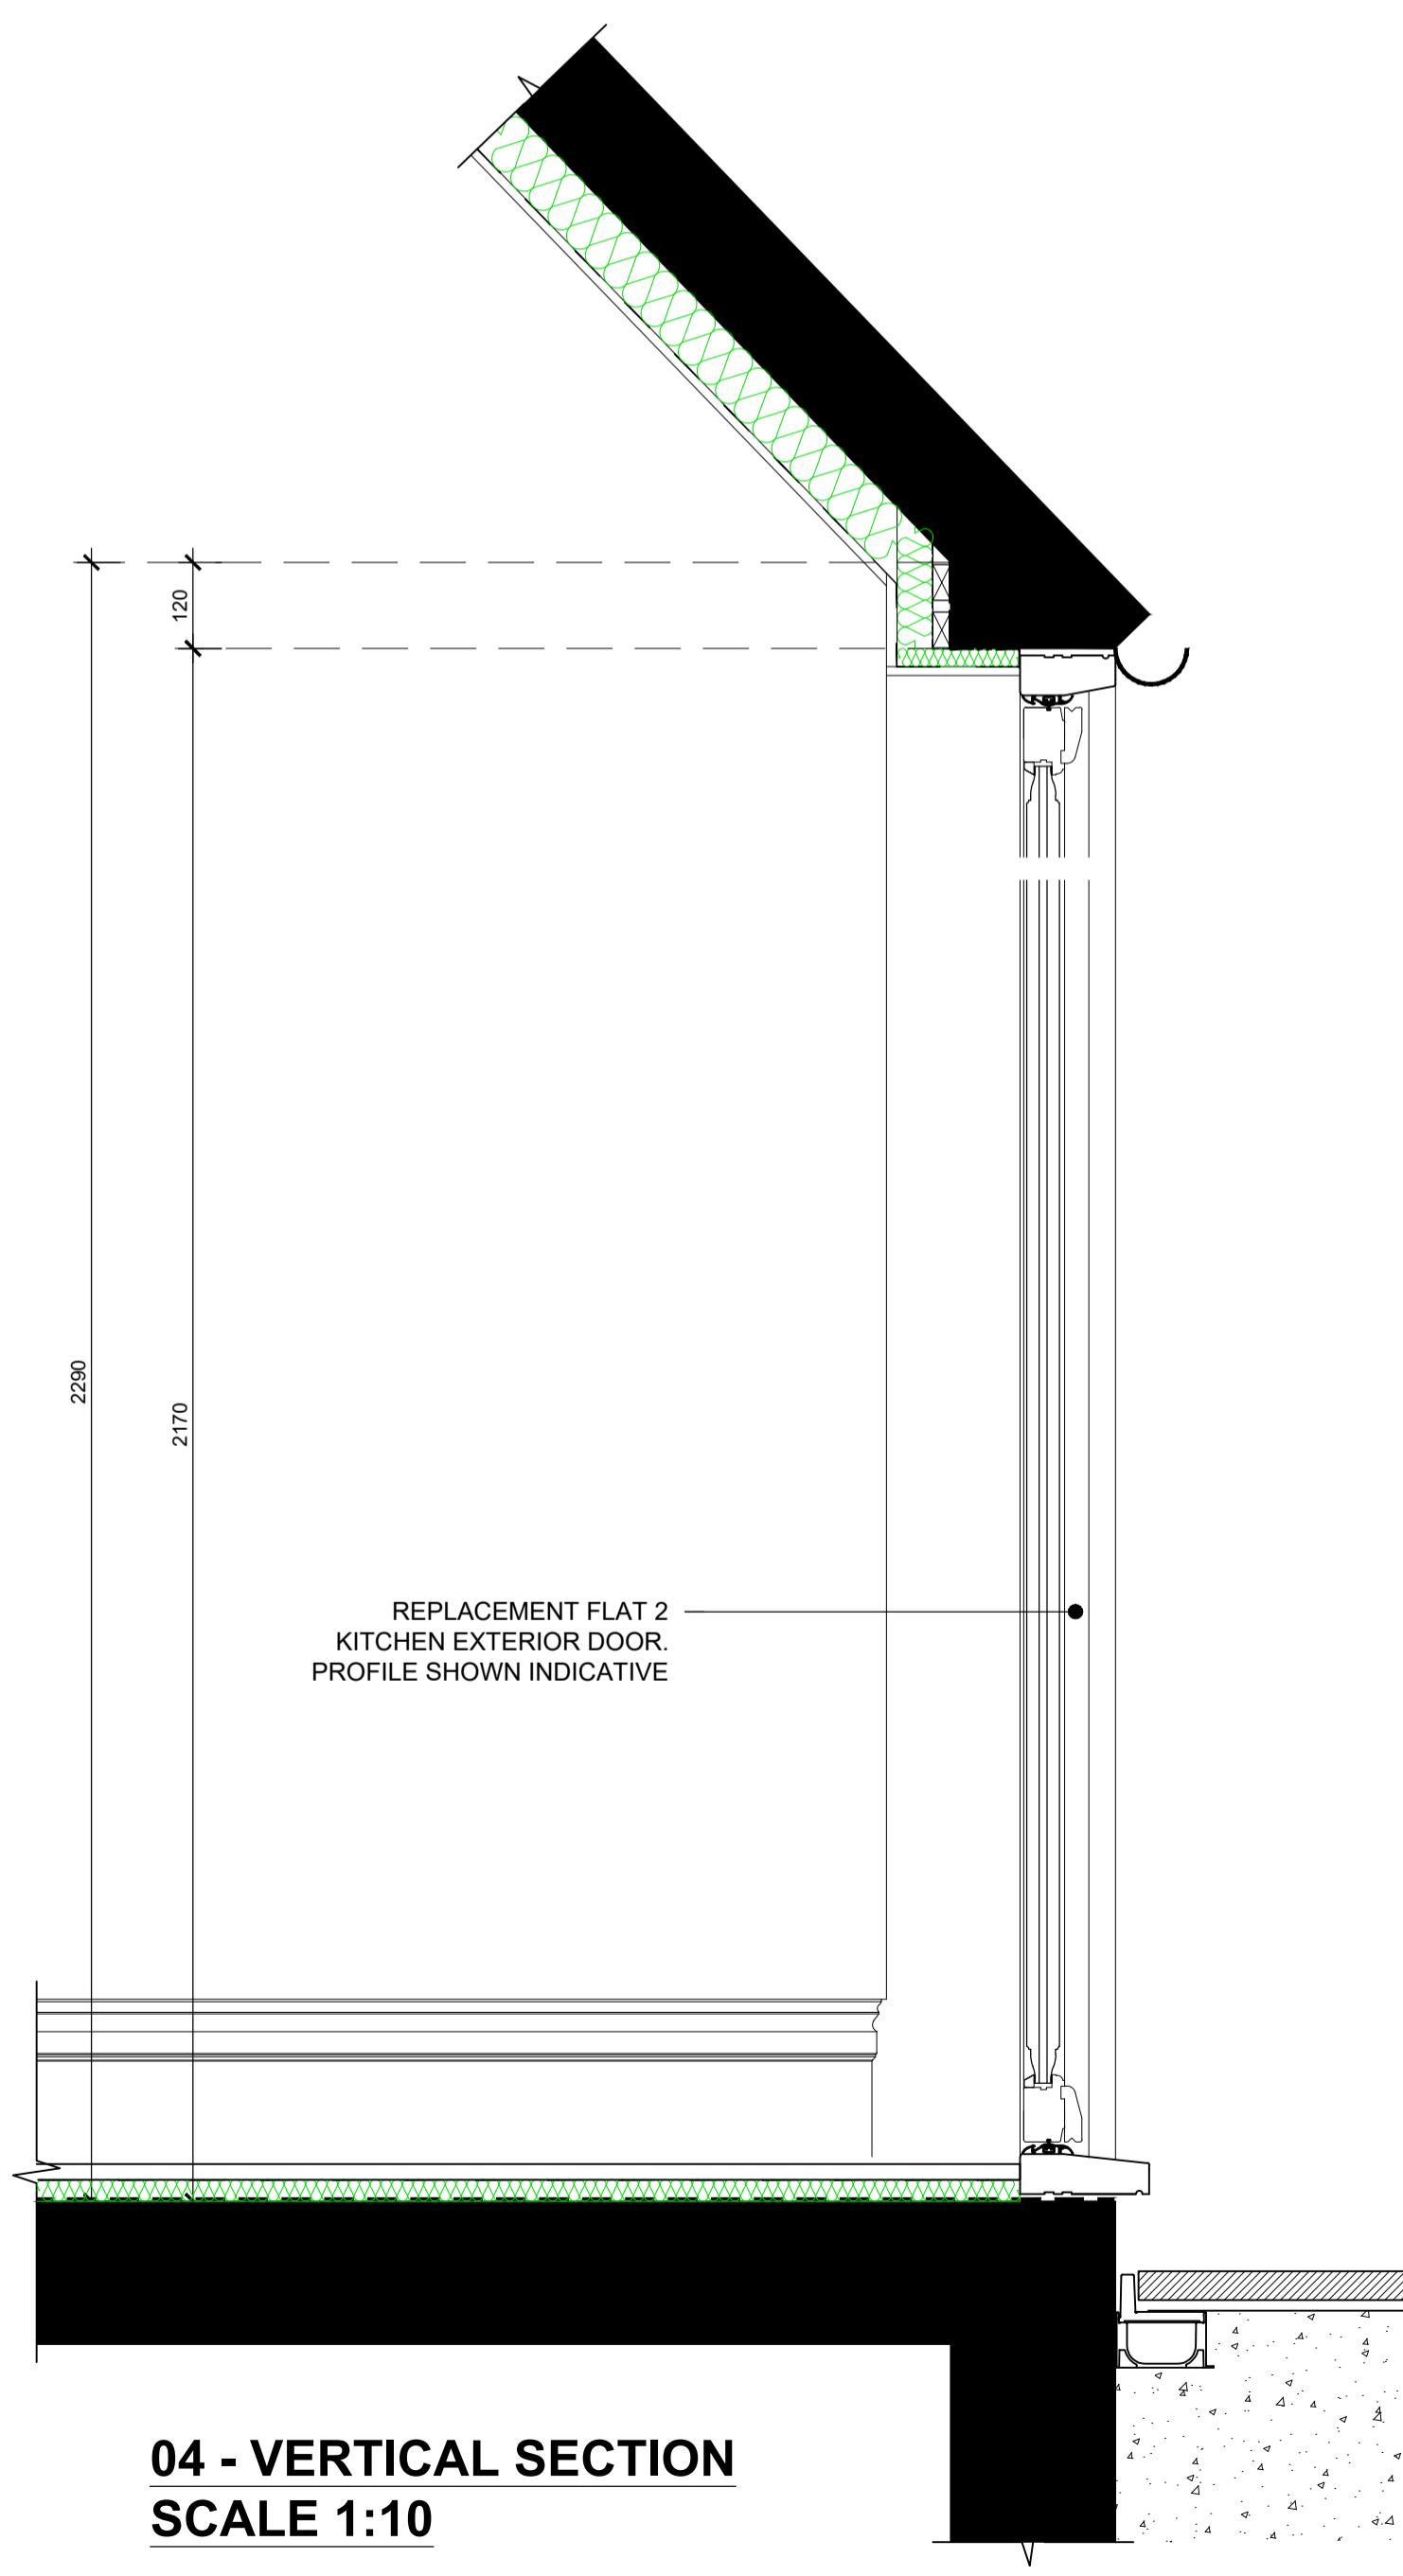

04 - VERTICAL SECTION
SCALE 1:10

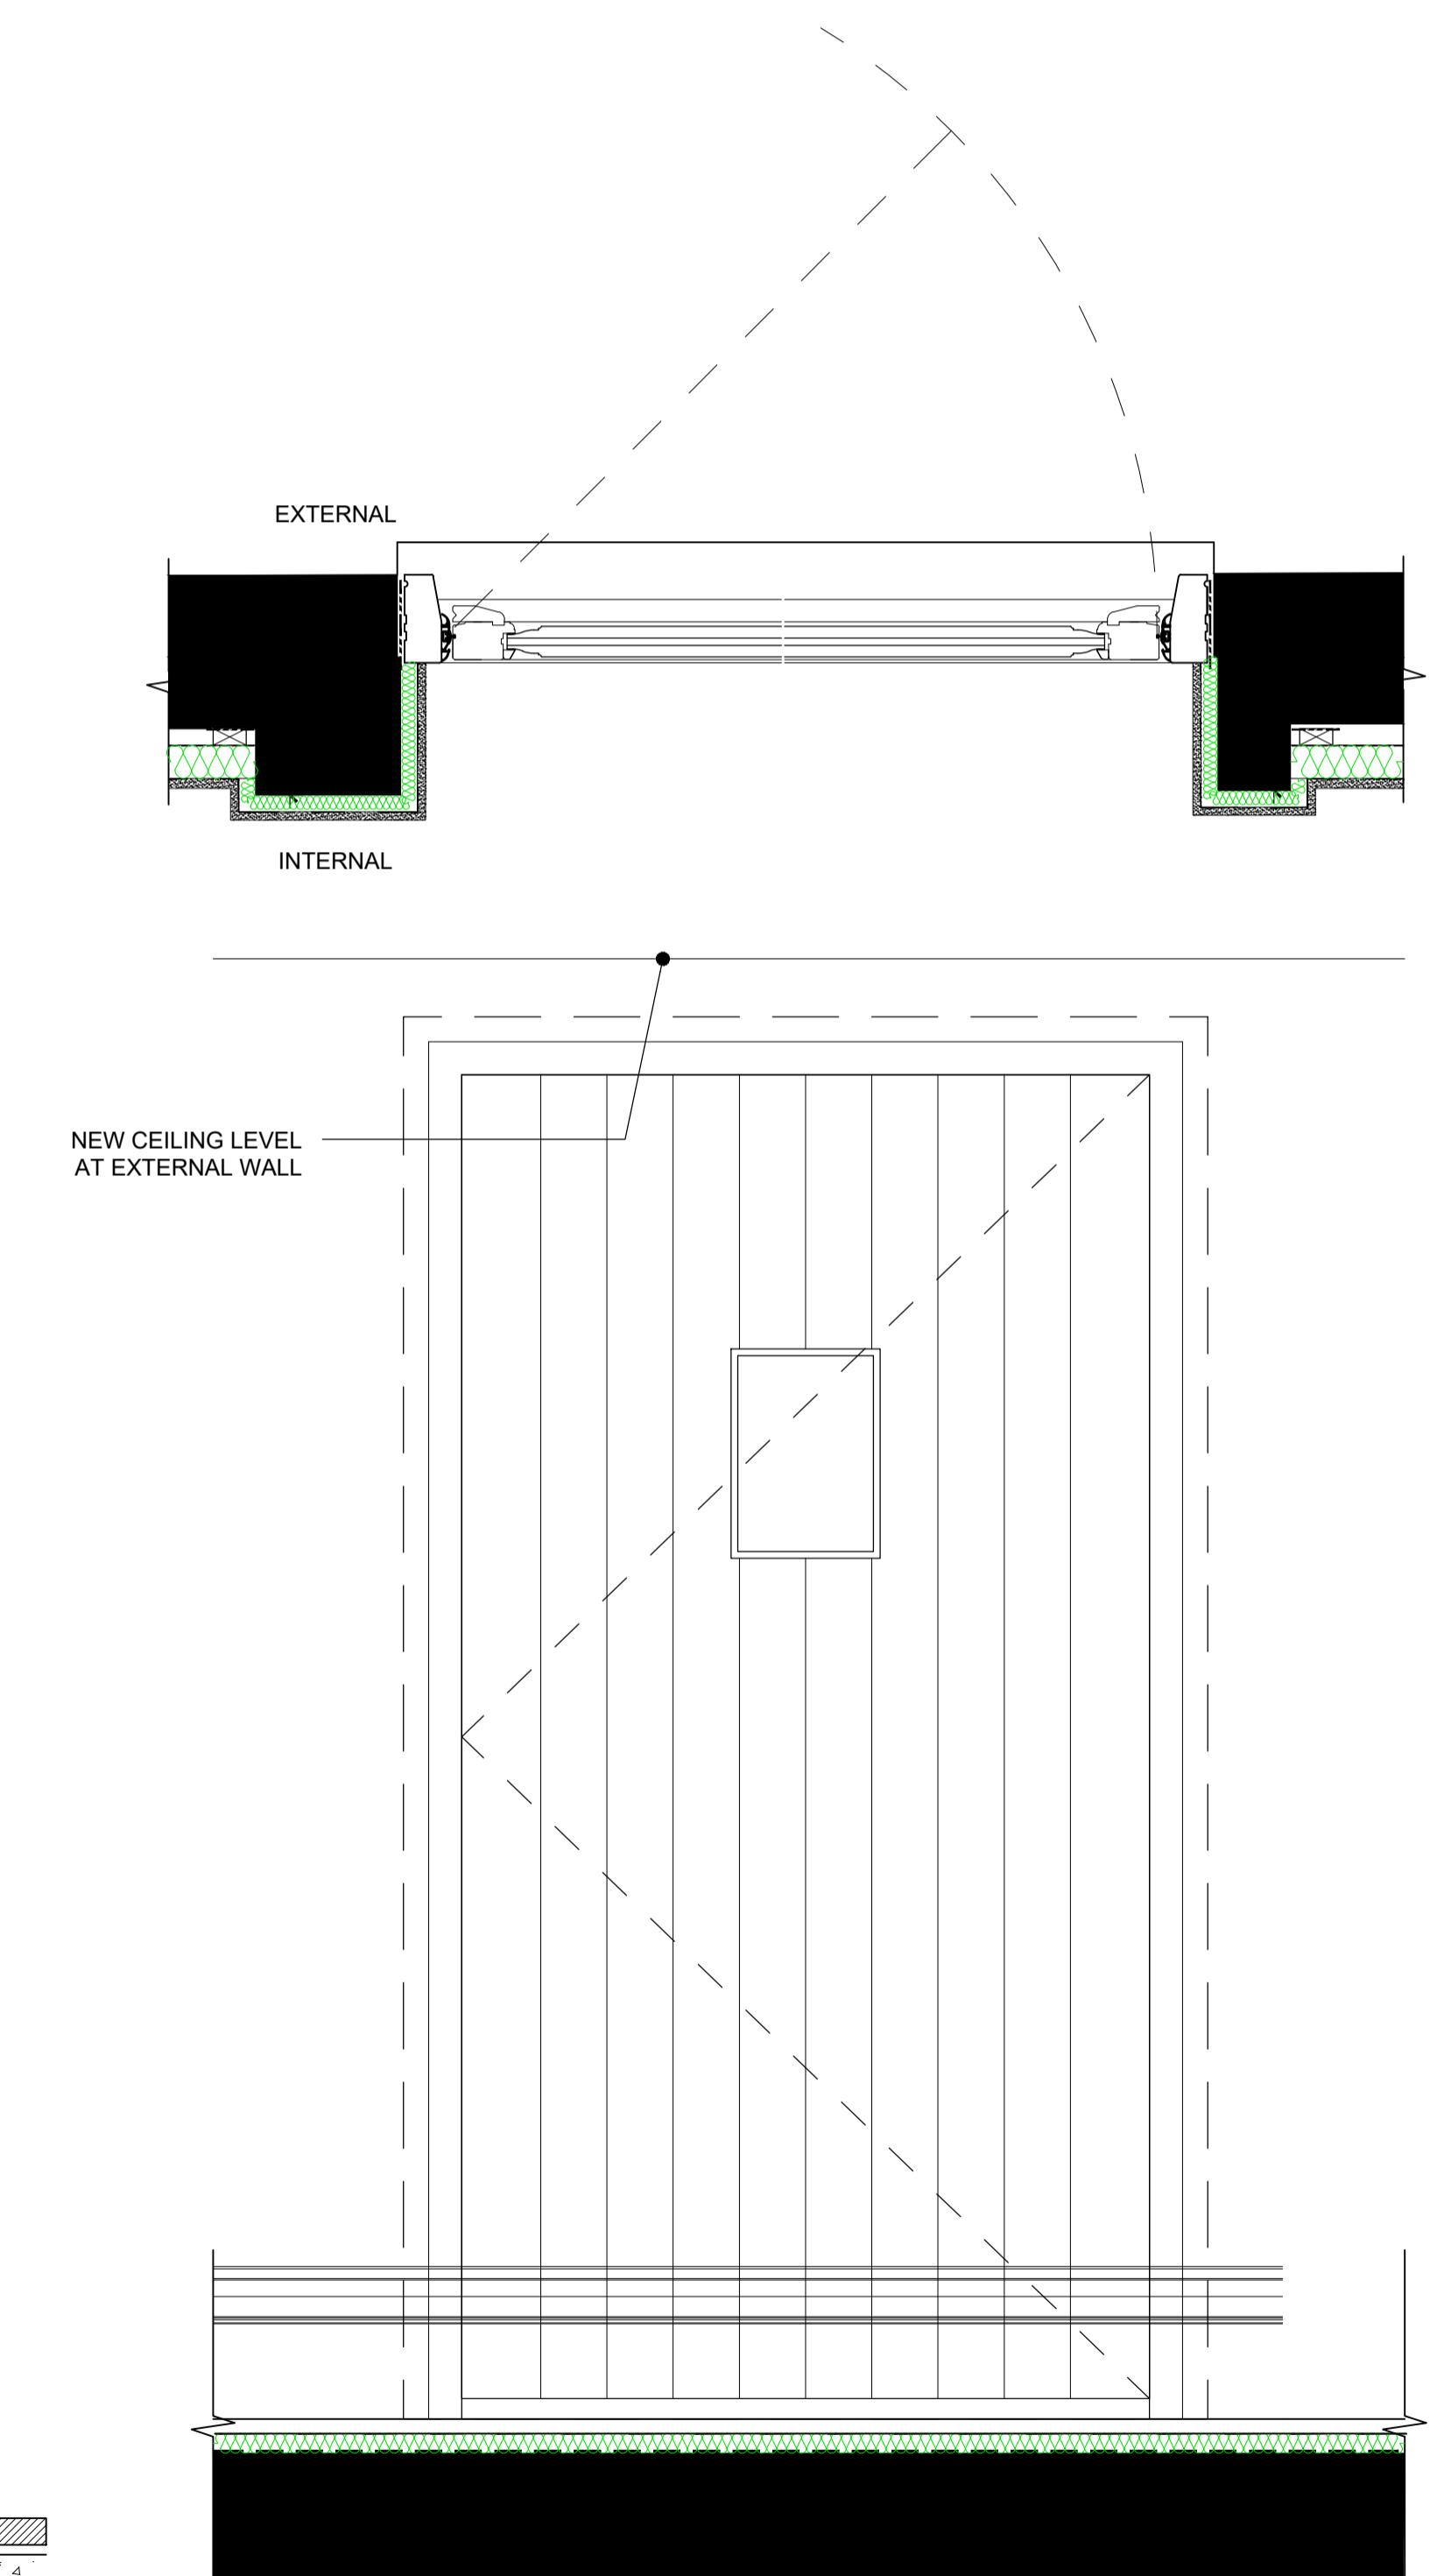

01 - INTERNAL ELEVATION
SCALE 1:10

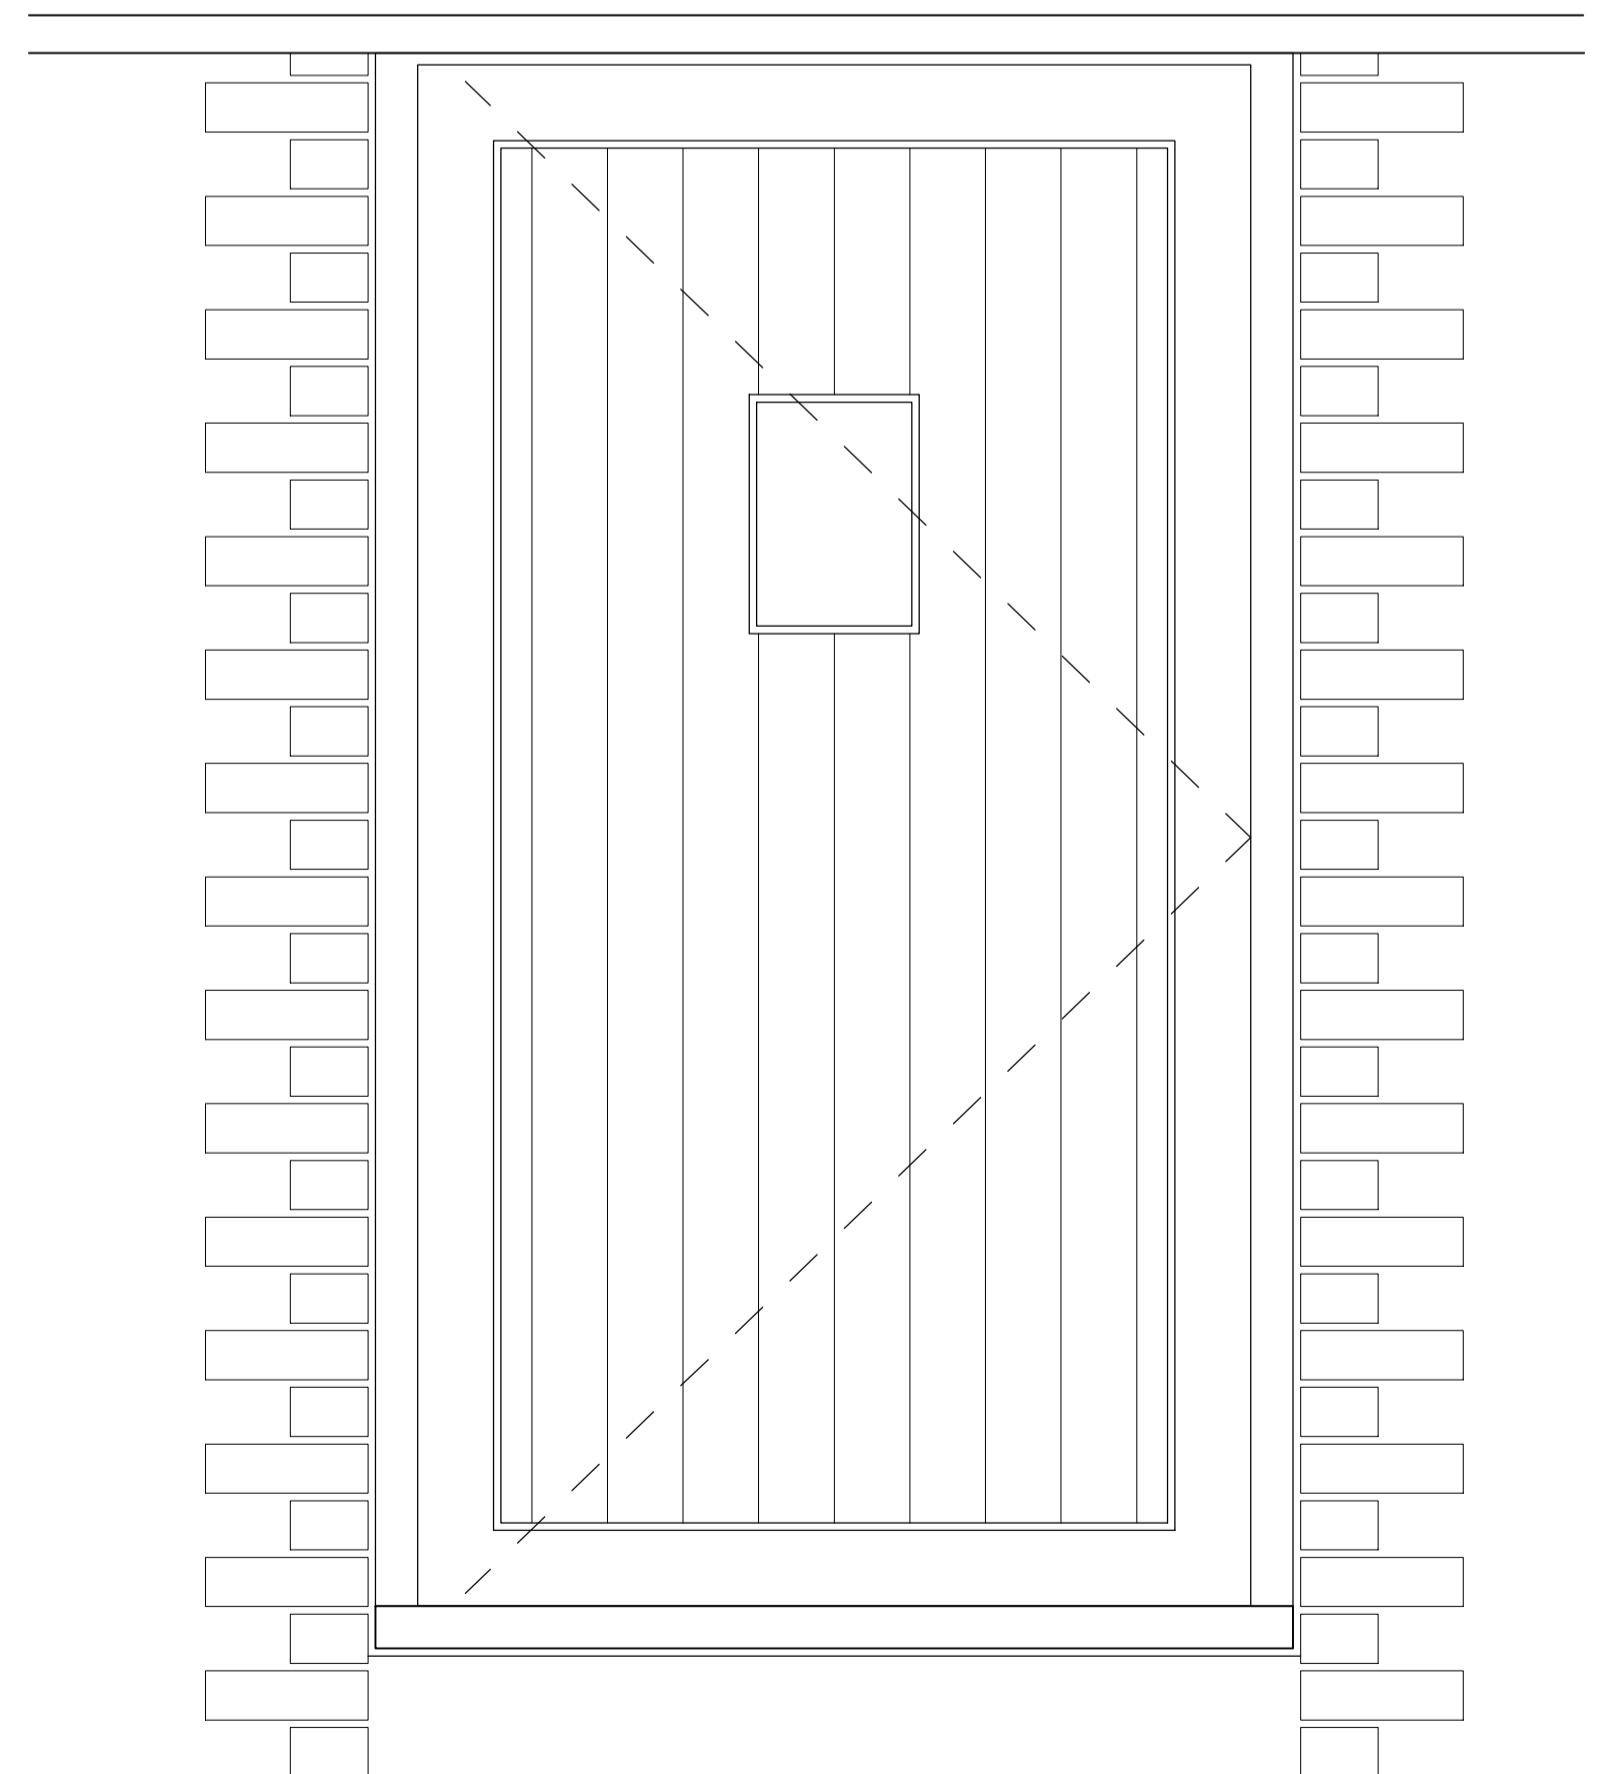

02 - EXTERNAL ELEVATION
SCALE 1:10

DOOR REF:
G09 - GROUND FLOOR PROPOSED KITCHEN

FOR LOCATION REFER TO DRAWING 11-002
GROUND FLOOR PLAN.

DISCLAIMER NOTE
ADJACENT PROPERTIES AND BOUNDARIES ARE SHOWN FOR ILLUSTRATIVE PURPOSES ONLY AND HAVE NOT BEEN SURVEYED UNLESS OTHERWISE STATED.
ALL AREAS SHOWN ARE APPROXIMATE AND SHOULD BE VERIFIED BEFORE FORMING THE BASIS OF A DECISION.
DO NOT SCALE OTHER THAN FOR PLANNING APPLICATION PURPOSES.
NO DEVIATION FROM DRAWING WILL BE PERMITTED WITHOUT THE PRIOR WRITTEN CONSENT OF ASCOT DESIGN.
THE COPYRIGHT OF THIS DRAWING RESTS WITH ASCOT DESIGN AND MAY NOT BE REPRODUCED IN ANY FORM.
GROUND FLOOR SLABS, FOUNDATIONS, SUB-STRUCTURES, ETC. ALL WORK BELOW GROUND LEVEL IS SHOWN PROVISIONALLY. INSPECTION OF GROUND CONDITIONS IS ESSENTIAL PRIOR TO WORK COMMENCING.
REASSESSMENT IS ESSENTIAL WHEN THE GROUND CONDITIONS ARE APPARENT, AND REDESIGN MAY BE NECESSARY IN THE LIGHT OF THIS. THE CONTRACTOR IS RESPONSIBLE FOR ESTABLISHING THE SOIL AND SUB-SOIL CONDITIONS RESTS WITH THE CONTRACTOR.

Rev Date Detail Drw Chk
C1 29.08.25 CONSTRUCTION ISSUE RS CH
0 200mm 400mm 600mm 800mm 1m
0 100mm
SCALE 1:10
Status CONSTRUCTION

ascot design
Timeless architecture

HEAD OFFICE
Ashurst Manor,
Ashurst Park, Church
Lane, Sunninghill,
Ascot, SL5 7DQ
Tel: 01344 299 330

MANCHESTER
No. 1 Booths Park,
Chelford Road,
Knutsford,
WA16 8GS
Tel: 01655 756 147

LONDON
29 Farm Street,
Mayfair,
London,
W1J 5RL
Tel: 020 39940015

Email: info@ascotdesign.com
www.ascotdesign.com



Client
MR STEVE HICKS

Project Title
**THE MOAT HOUSE, BIGGS LANE,
ARBORFIELD, WOKINGHAM RG29LN**

Drawing Title
**EXISTING WINDOW AND
SECONDARY GLAZING DETAILS SHEET 3**

Scale 1:10@ A1 Date JUN 2025 Drawn RJS Rev C1
Job N° 25-J4803 Drawing N° 16-008

The Copyright in this document and design is confidential to
and the property of Ascot Design Limited.