


TYPICAL LEAD GLAZING BAR



PHOTO OF EXISTING WINDOW FRAME

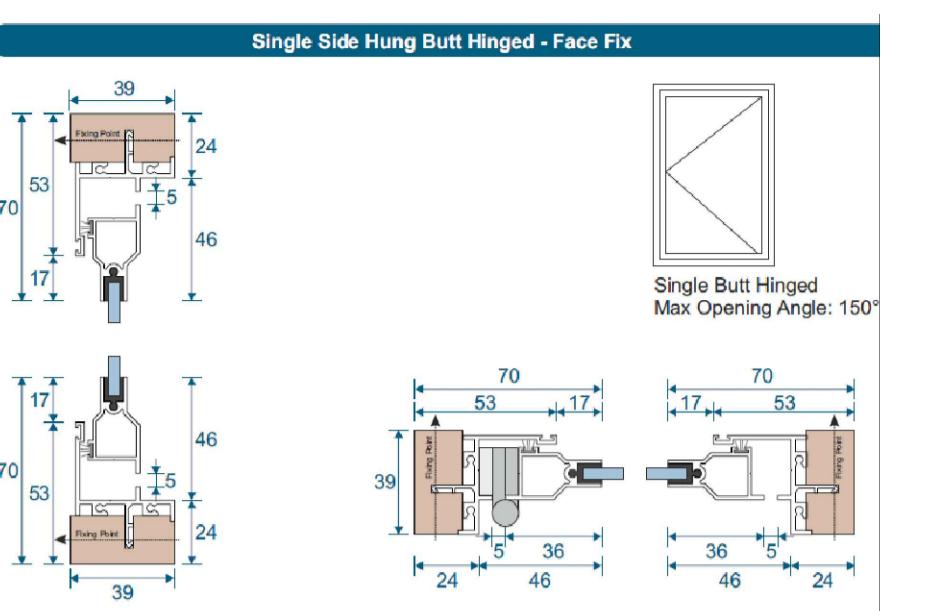

SECONDARY GLAZING FRAME DETAIL


WINDOW REF:
G11 - GROUND FLOOR PROPOSED KITCHEN

DISCLAIMER NOTE
ADJACENT PROPERTIES AND BOUNDARIES ARE SHOWN FOR ILLUSTRATIVE PURPOSES ONLY AND HAVE NOT BEEN SURVEYED UNLESS OTHERWISE STATED.
ALL AREAS SHOWN ARE APPROXIMATE AND SHOULD BE VERIFIED BEFORE FORMING THE BASIS OF A DECISION.
DO NOT SCALE OTHER THAN FOR PLANNING APPLICATION PURPOSES.
ALL DIMENSIONS MUST BE CHECKED BY THE CONTRACTOR BEFORE COMMENCING WORK ON SITE.
NO Deviation FROM DRAWING WILL BE PERMITTED WITHOUT THE PRIOR WRITTEN CONSENT OF ASCOT DESIGN.
THE COPYRIGHT OF THIS DRAWING RESTS WITH ASCOT DESIGN AND MAY NOT BE REPRODUCED IN ANY FORM
PROVISIONALLY. INSPECTION OF GROUND CONDITIONS IS ESSENTIAL PRIOR TO WORK COMMENCING.
REASSESSMENT IS ESSENTIAL WHEN THE GROUND CONDITIONS ARE APPARENT, AND REDESIGN MAY BE
NECESSARY IN THE LIGHT OF THIS. THE CONTRACTOR IS RESPONSIBLE FOR ESTABLISHING THE SOIL AND
SUB-SOIL CONDITIONS RESTS WITH THE CONTRACTOR.



FOR LOCATION REFER TO DRAWING 11-002
GROUND FLOOR PLAN.

SECONDARY GLAZING FRAME TO BE ALUMINUM
- COLOUR WHITE TO MATCH EXISTING

SECONDARY GLAZING FRAME FIXED TO NEW
38x38mm SOFTWOOD BATTENS TO GLAZING
MANUFACTURERS GUIDANCE.

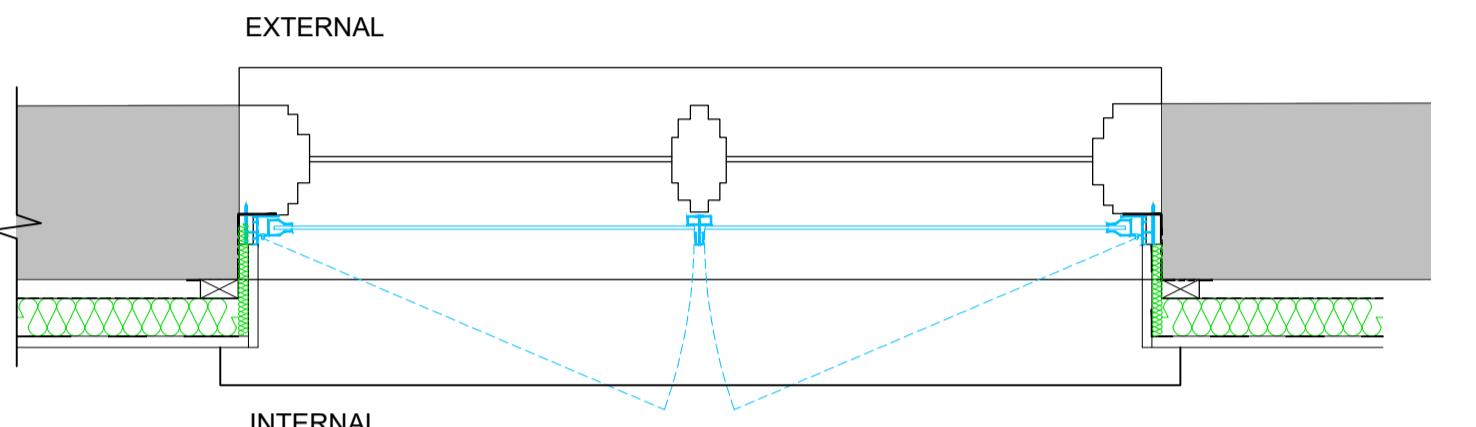

03 - HORIZONTAL SECTION
SCALE 1:10

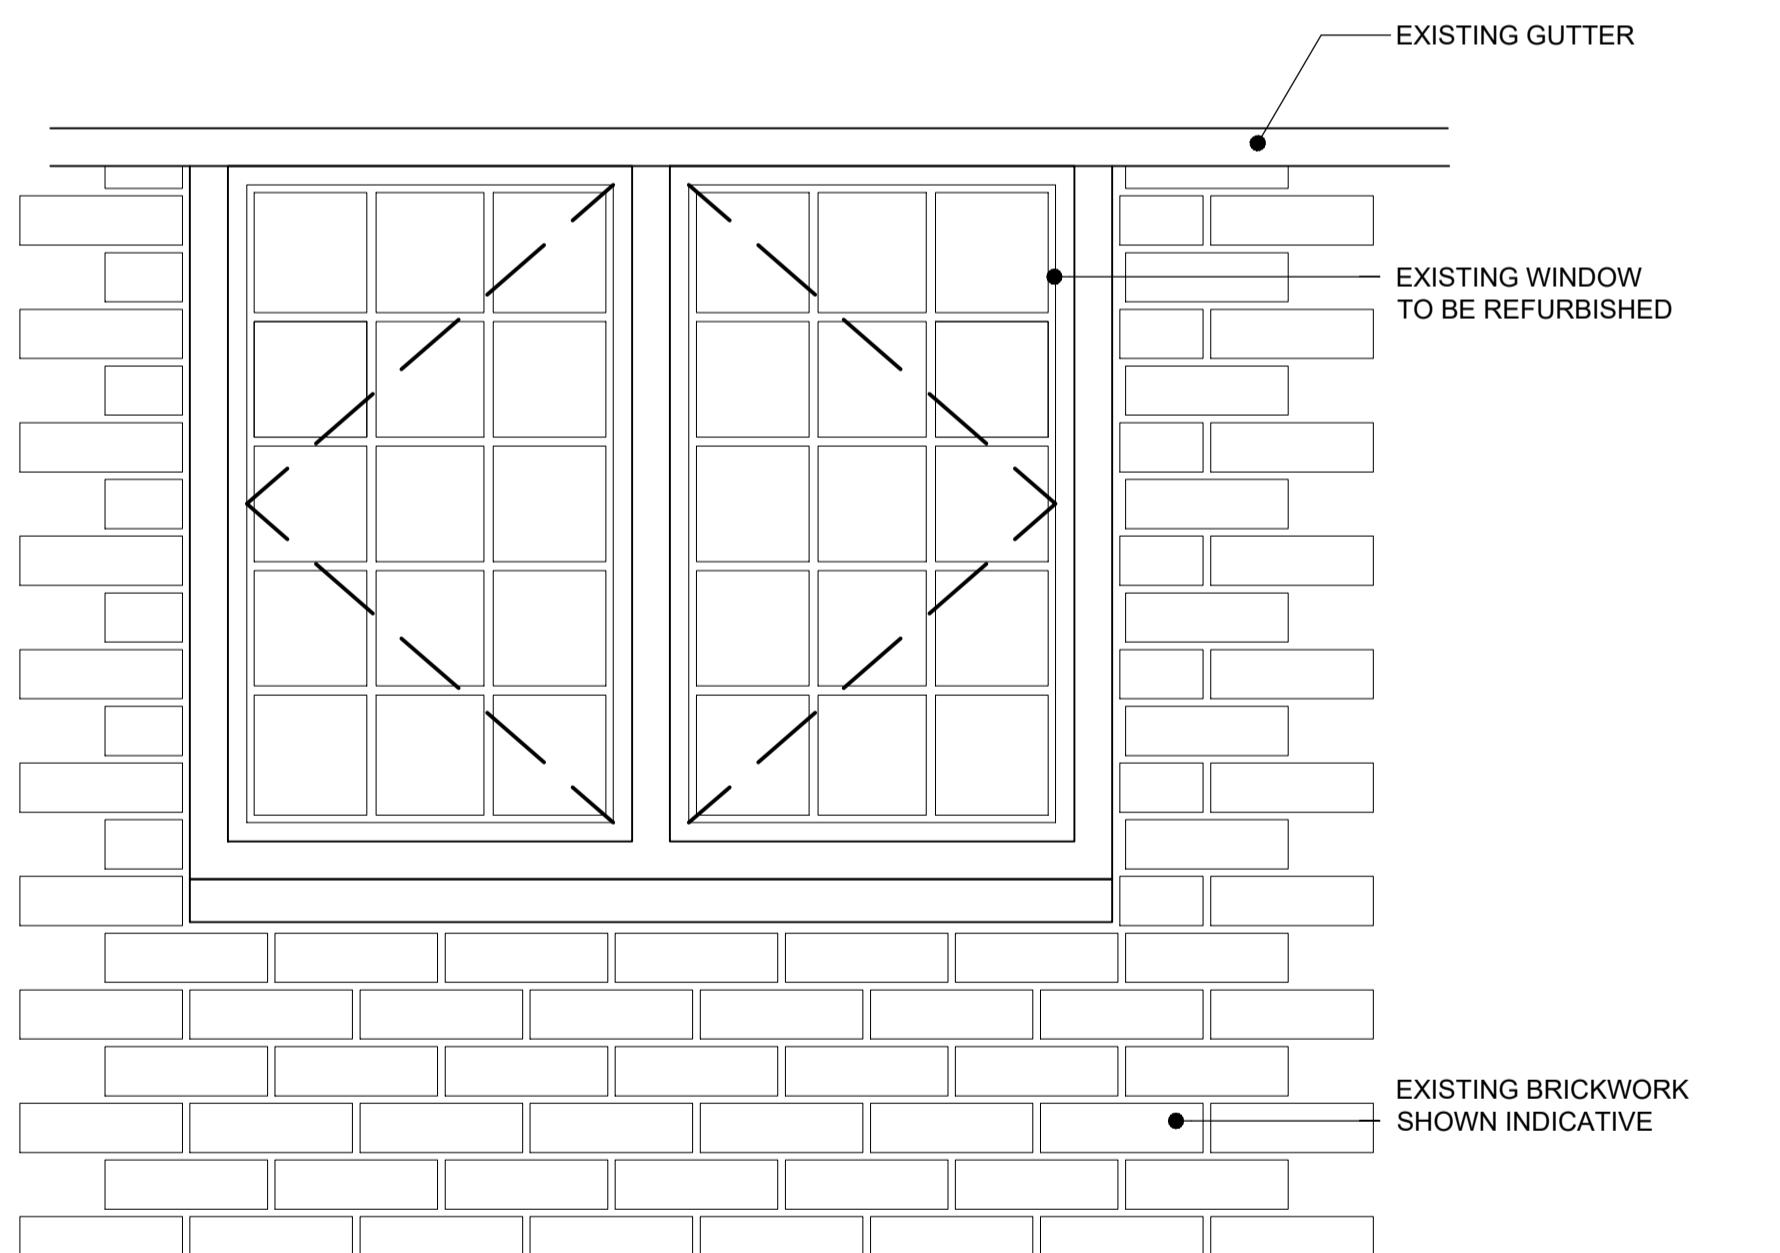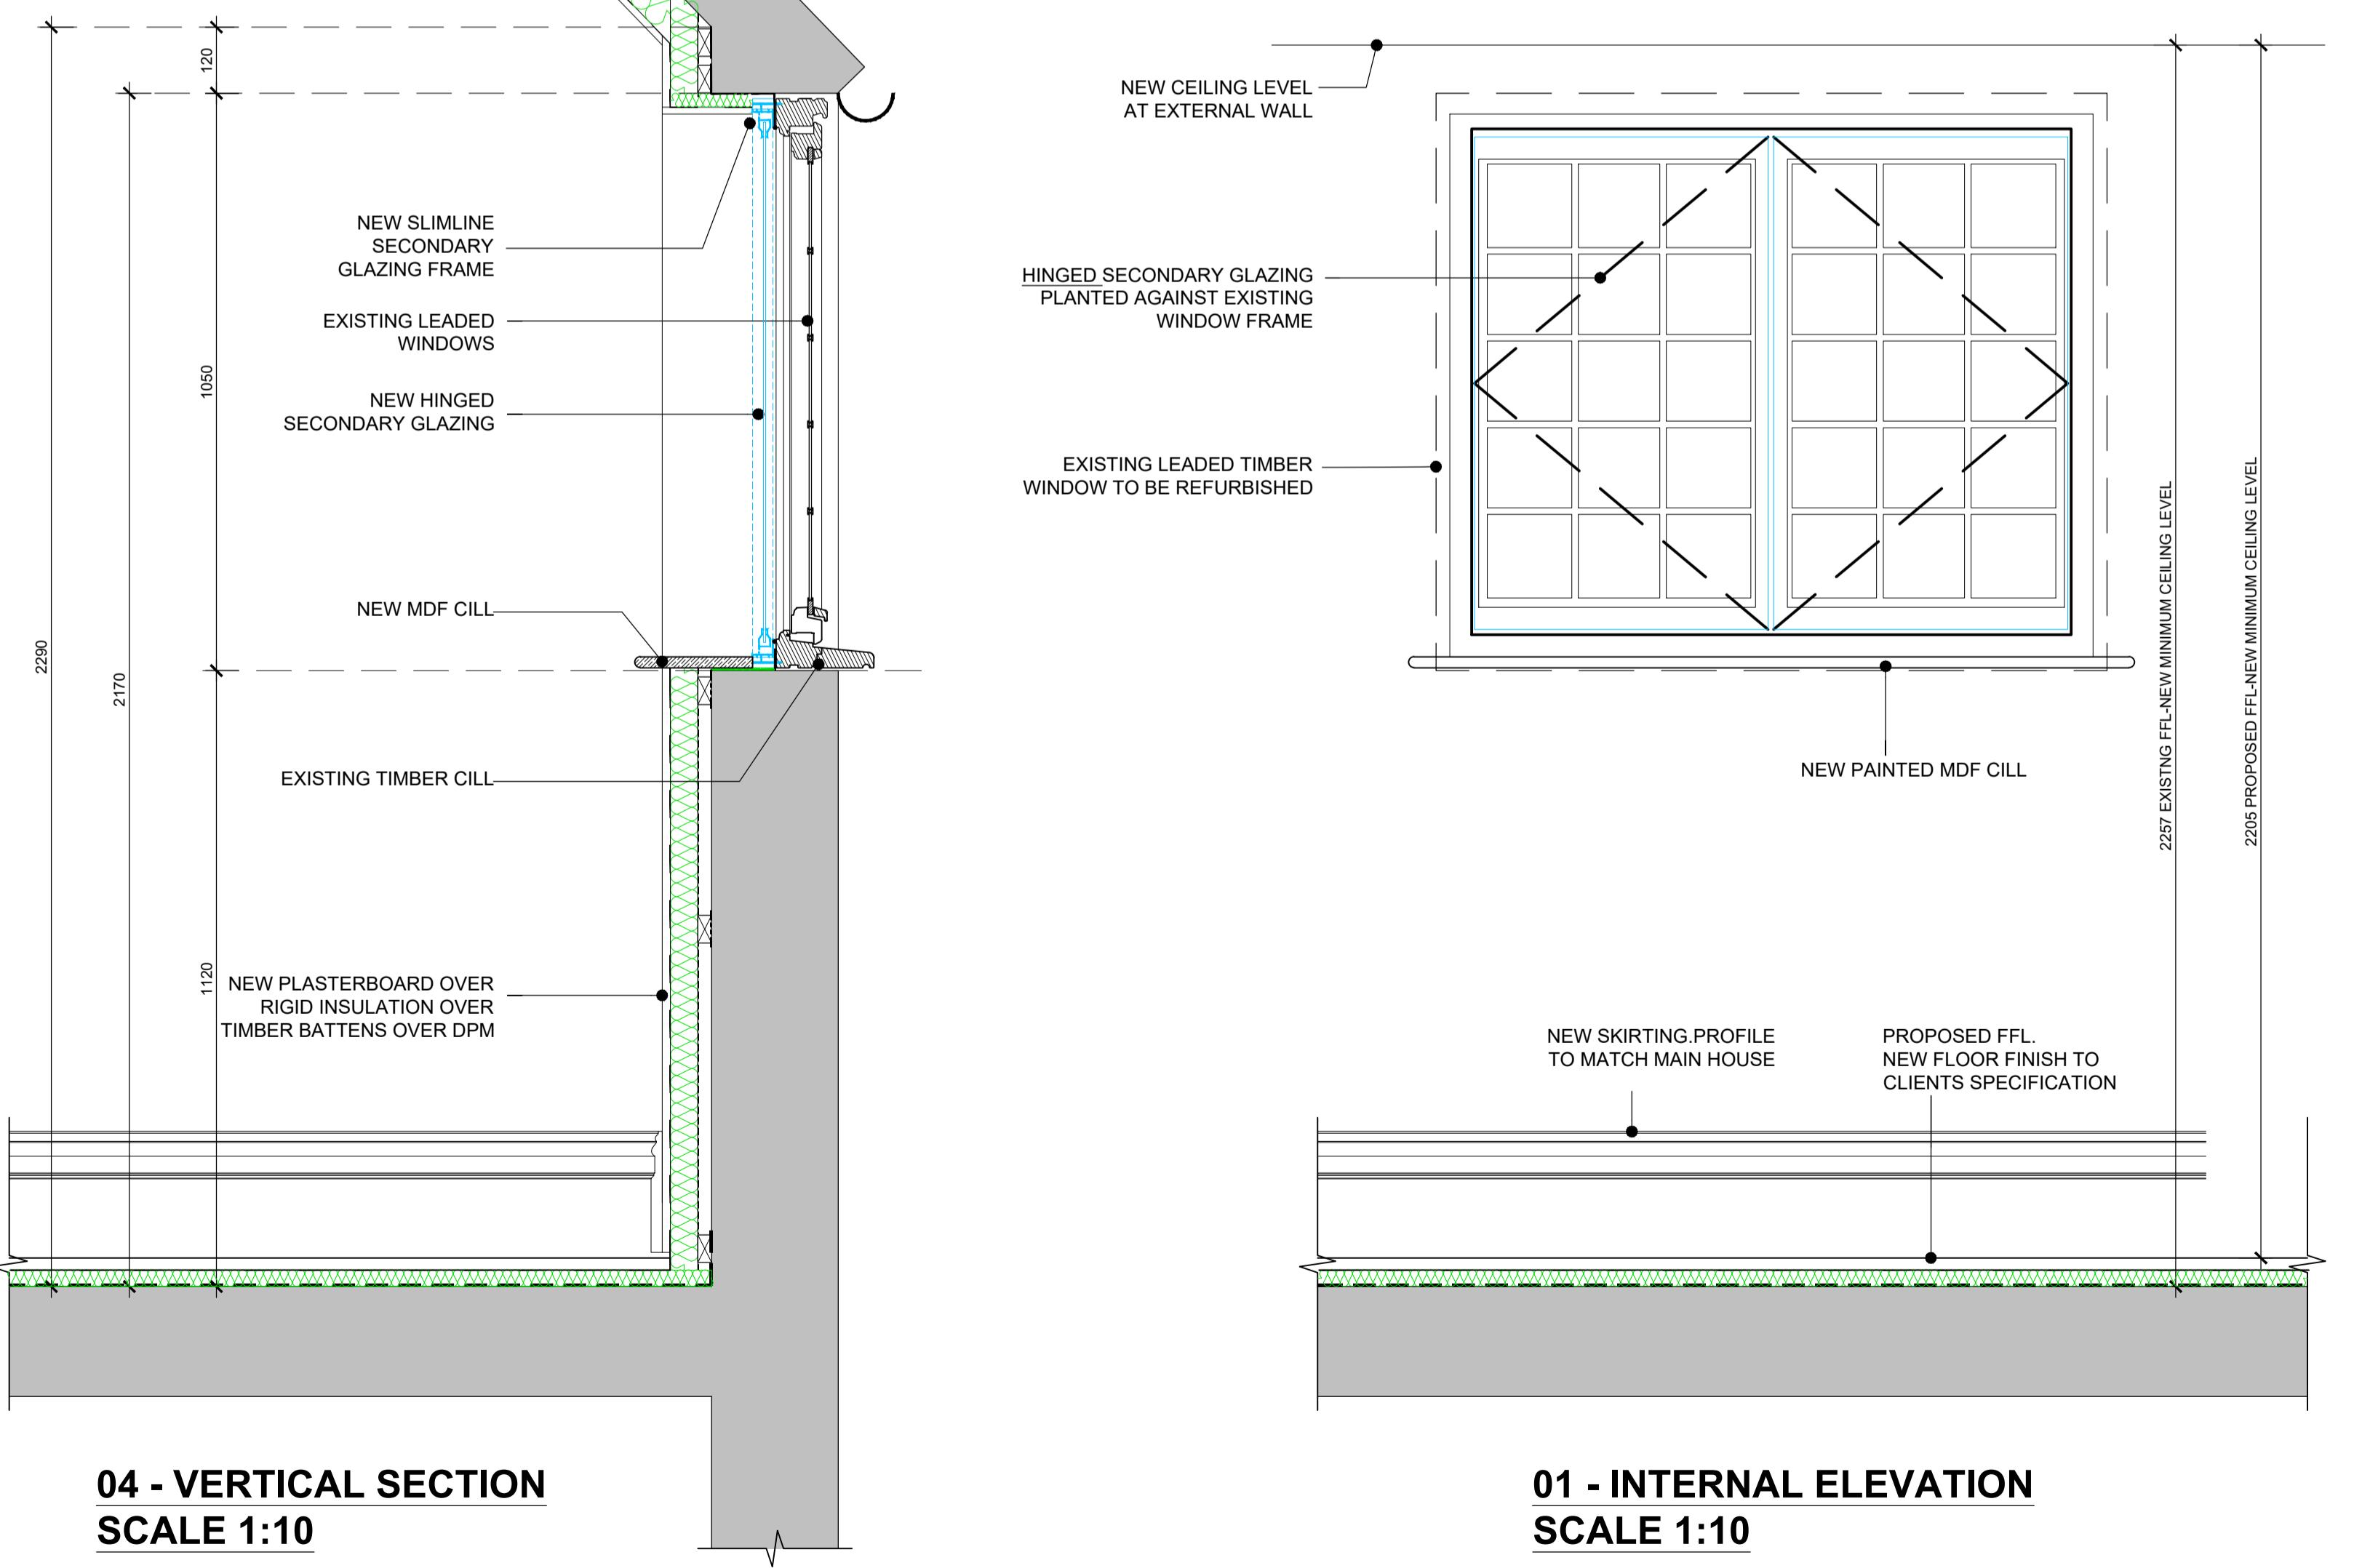

Rev	Date	Detail	Drwn	Chk
C1	29.08.25	CONSTRUCTION ISSUE	RS	CH
0	200mm	400mm	600mm	800mm
0	100mm			
SCALE 1:10				
Status CONSTRUCTION				
 ASCOT DESIGN Timeless architecture				
HEAD OFFICE Ashurst Manor, Ashurst Park, Church Lane, Sunninghill, Ascot, SL5 7DQ Tel: 01344 299 330				
MANCHESTER No. 1 Booths Park, Chelford Road, Knutsford, WA16 8GS Tel: 01656 756 147				
LONDON 29 Farm Street, Mayfair, London, W1J 5RL Tel: 020 39940015				
Email: info@ascotdesign.com www.ascotdesign.com				
				
Client MR STEVE HICKS				
Project Title THE MOAT HOUSE, BIGGS LANE, ARBORFIELD, WOKINGHAM RG29LN				
Drawing Title EXISTING WINDOW AND SECONDARY GLAZING DETAILS SHEET 4				
Scale	1:10@ A1	Date	JUN 2025	Drawn
Rev	C1	Drawn	RJS	Rev
Job N°	25-J4803	Drawing N°.	16-009	
The Copyright in this document and design is confidential to and the property of Ascot Design Limited.				