





PHOTO OF EXISTING WINDOW FRAME

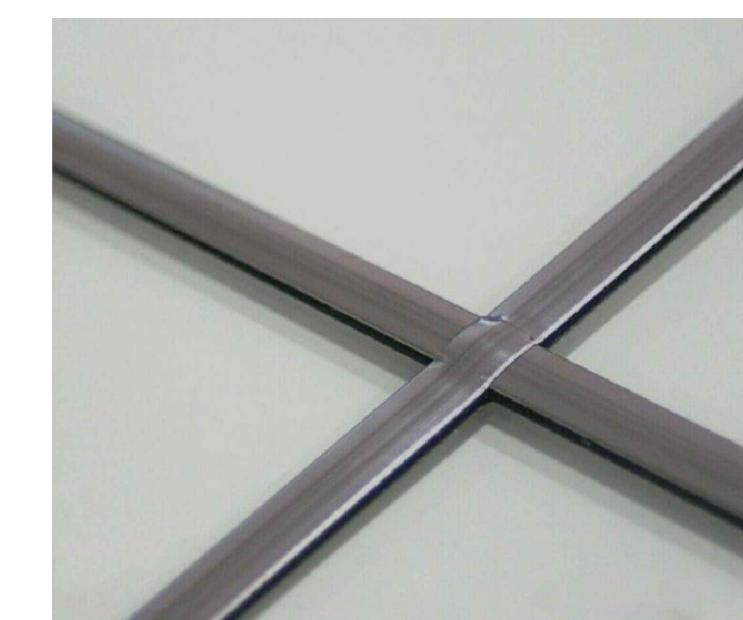

TYPICAL LEAD GLAZING BAR

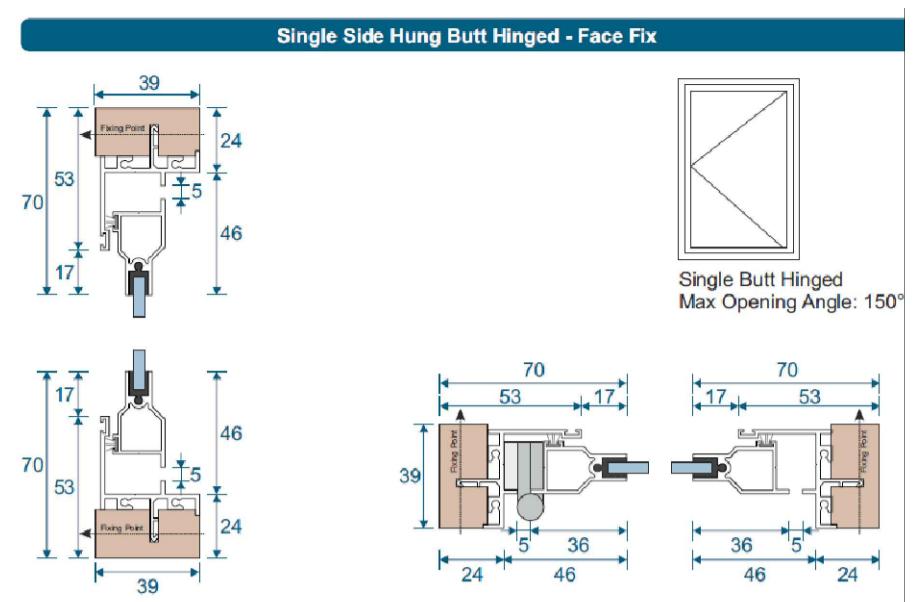

SECONDARY GLAZING FRAME DETAIL


WINDOW REF:  
G7, G13

DISCLAIMER NOTE  
ADJACENT PROPERTIES AND BOUNDARIES ARE SHOWN FOR ILLUSTRATIVE PURPOSES ONLY AND HAVE NOT BEEN SURVEYED UNLESS OTHERWISE STATED.  
ALL AREAS SHOWN ARE APPROXIMATE AND SHOULD BE VERIFIED BEFORE FORMING THE BASIS OF A DECISION.  
DO NOT SCALE OTHER THAN FOR PLANNING APPLICATION PURPOSES.  
ALL DIMENSIONS MUST BE CHECKED BY THE CONTRACTOR BEFORE COMMENCING WORK ON SITE.  
NO DEVIATION FROM DRAWING WILL BE PERMITTED WITHOUT THE PRIOR WRITTEN CONSENT OF ASCOT DESIGN.  
THE COPYRIGHT OF THIS DRAWING RESTS WITH ASCOT DESIGN AND MAY NOT BE REPRODUCED IN ANY FORM  
WITHOUT THE PRIOR WRITTEN CONSENT OF ASCOT DESIGN.  
GROUNDS FLOOR SLABS, FOUNDATIONS, SUB-STRUCTURES, ETC. ALL WORK BELOW GROUND LEVEL IS SHOWN  
PROVISIONALLY. INSPECTION OF GROUND CONDITIONS IS ESSENTIAL PRIOR TO WORK COMMENCING.  
REASSESSMENT IS ESSENTIAL WHEN THE GROUND CONDITIONS ARE APPARENT. AND REDESIGN MAY BE  
NECESSARY IN THE LIGHT OF GROUND CONDITIONS. THE CONTRACTOR IS RESPONSIBLE FOR ESTABLISHING THE SOIL AND  
SUB-SOIL CONDITIONS RESTS WITH THE CONTRACTOR.


FOR LOCATION REFER TO DRAWING 11-002  
GROUND FLOOR PLAN.

SECONDARY GLAZING FRAME TO BE ALUMINUM  
- COLOUR WHITE TO MATCH EXISTING


SECONDARY GLAZING FRAME FIXED TO NEW  
38x38mm SOFTWOOD BATTENS TO GLAZING  
MANUFACTURERS GUIDANCE.

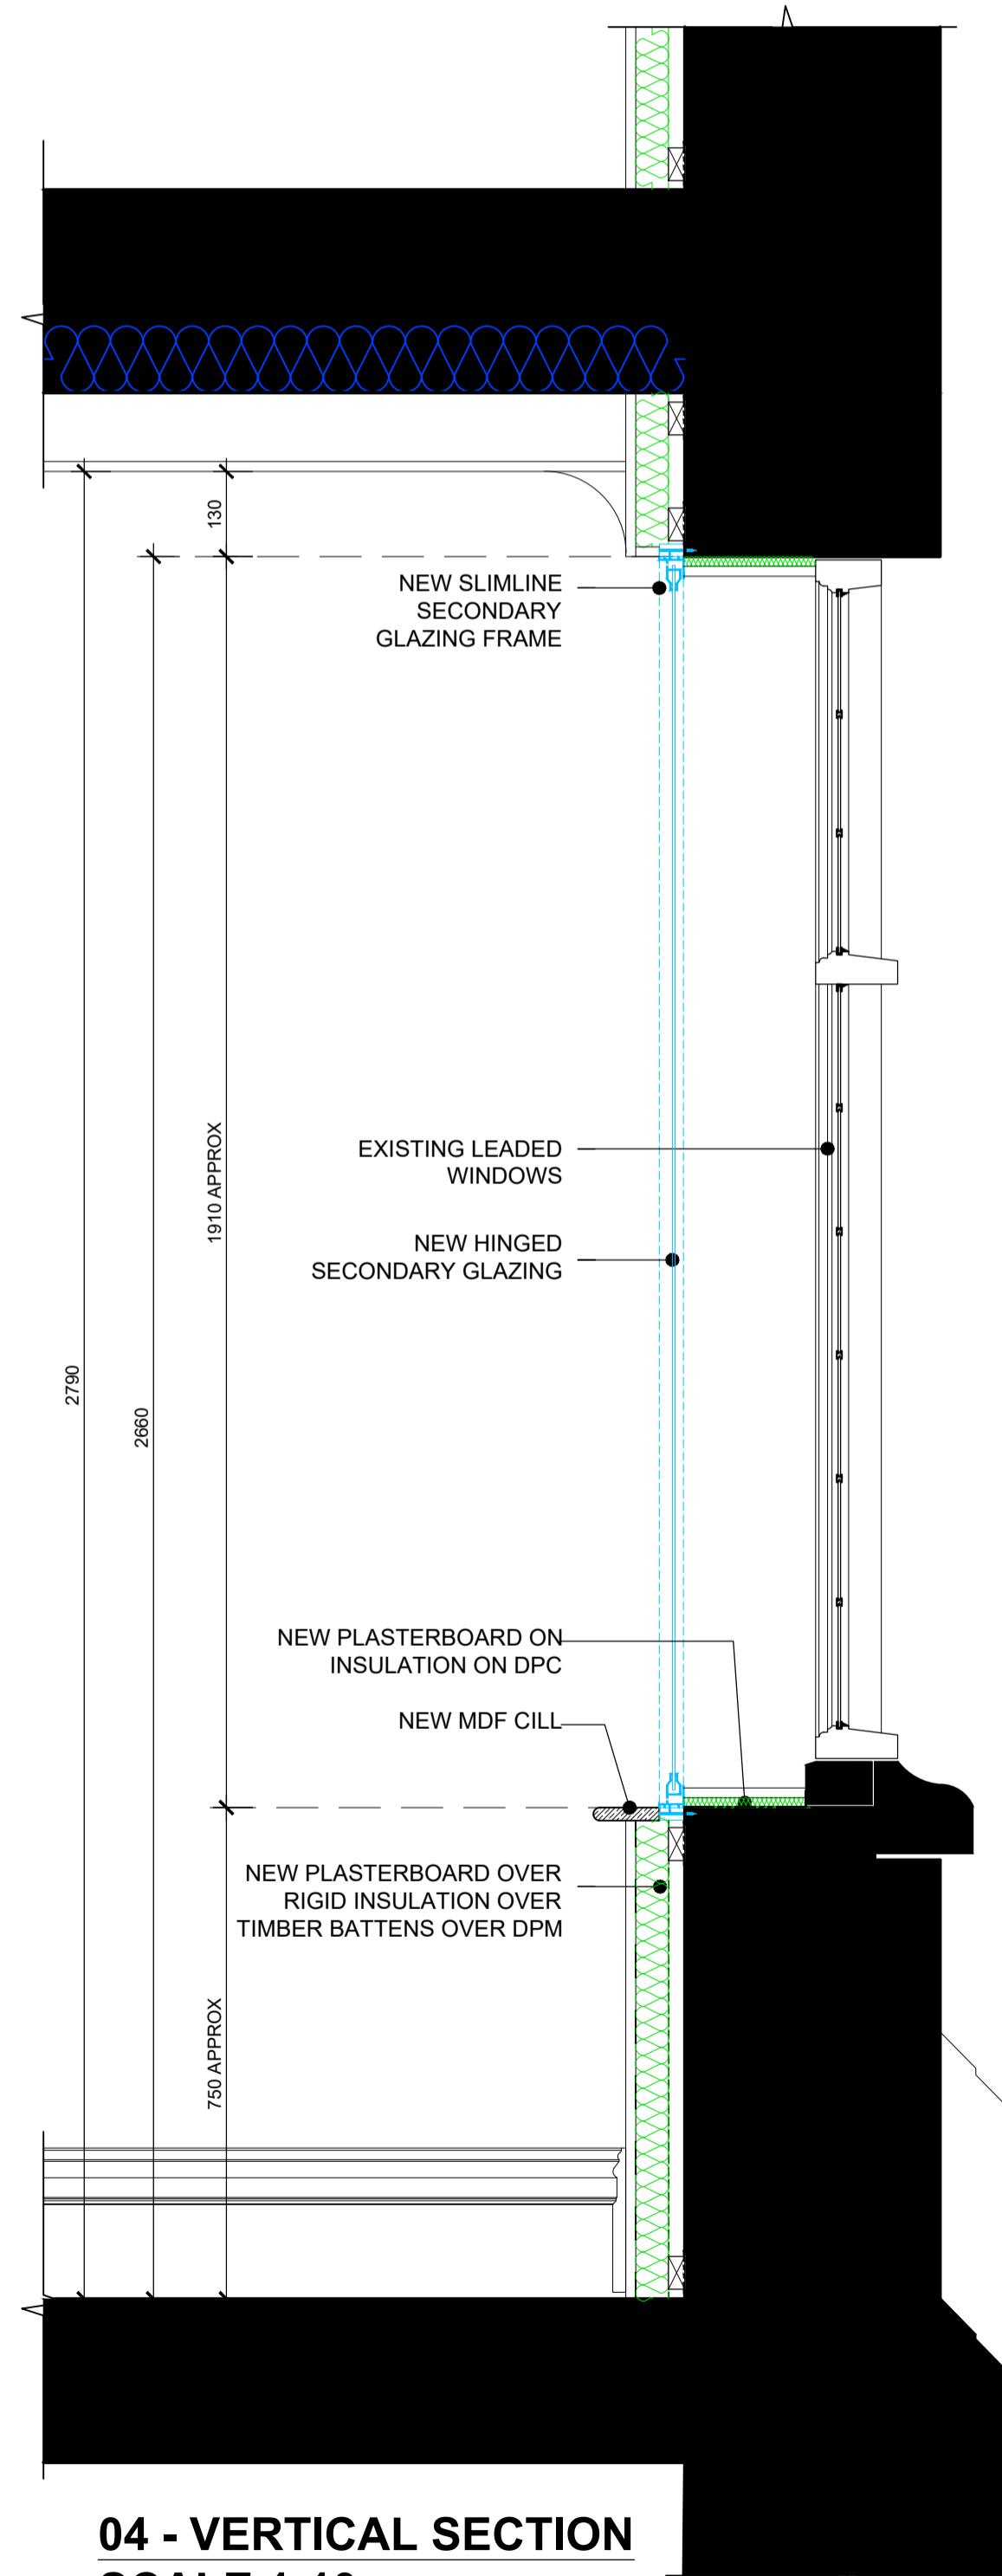

04 - VERTICAL SECTION  
SCALE 1:10

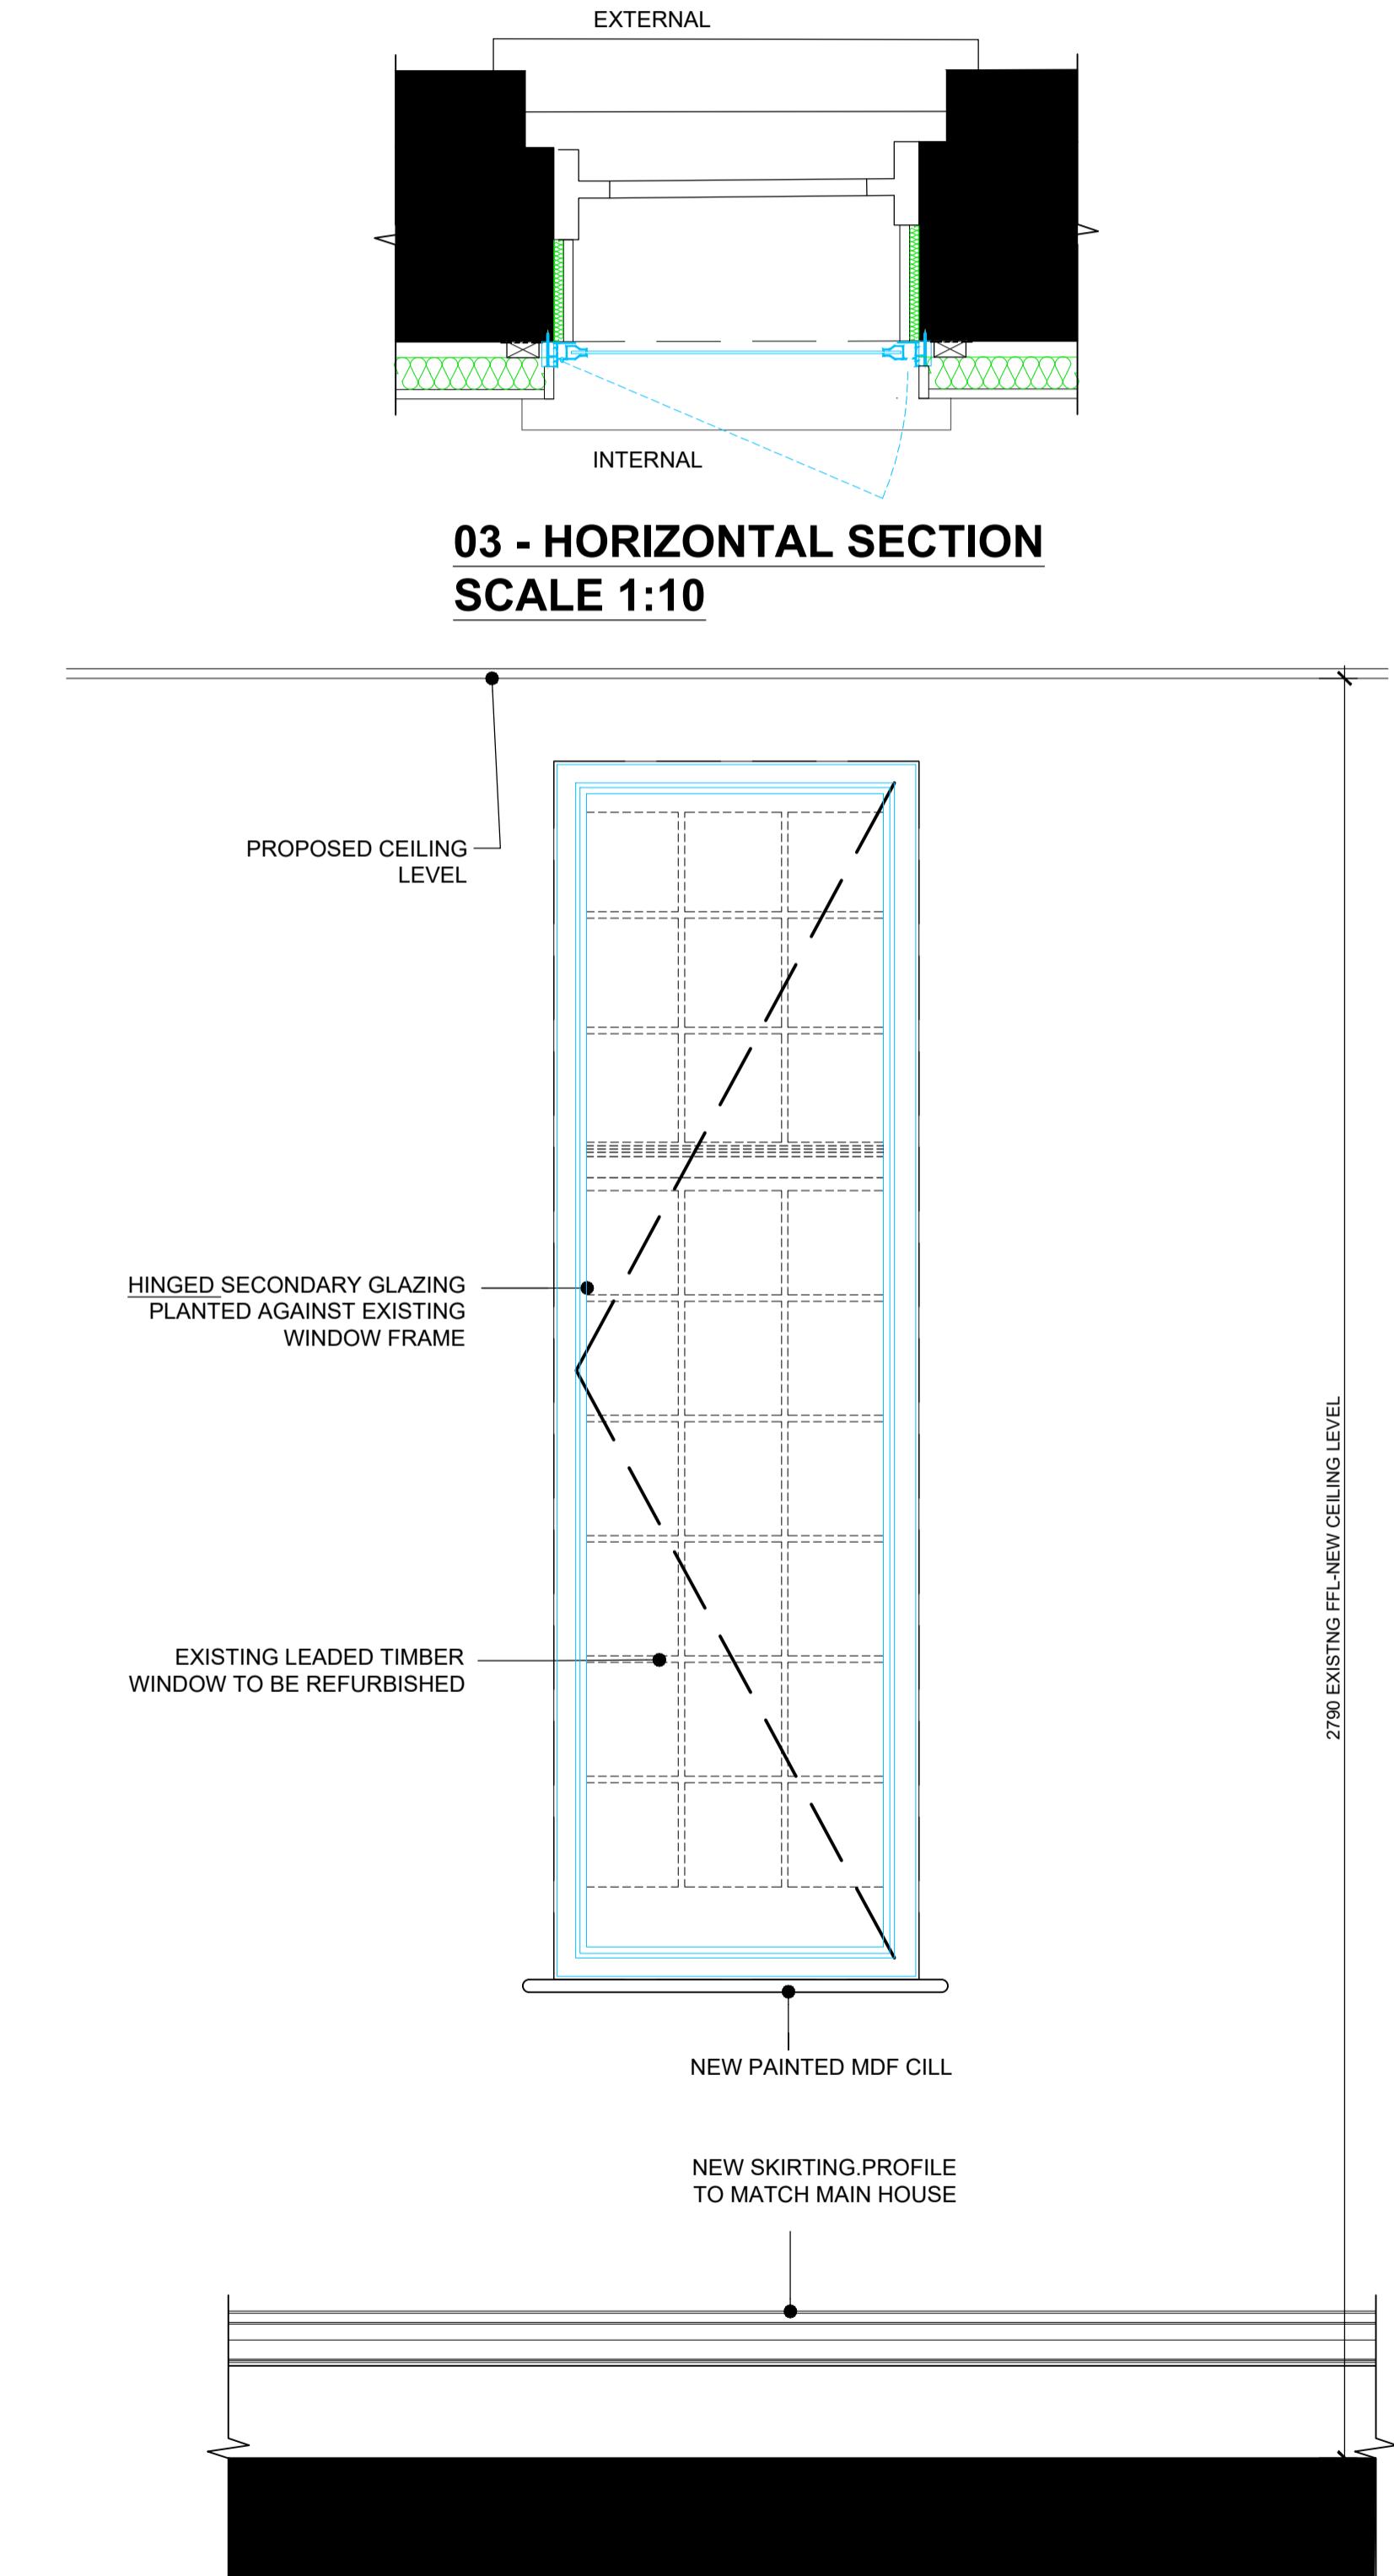

01 - INTERNAL ELEVATION  
SCALE 1:10

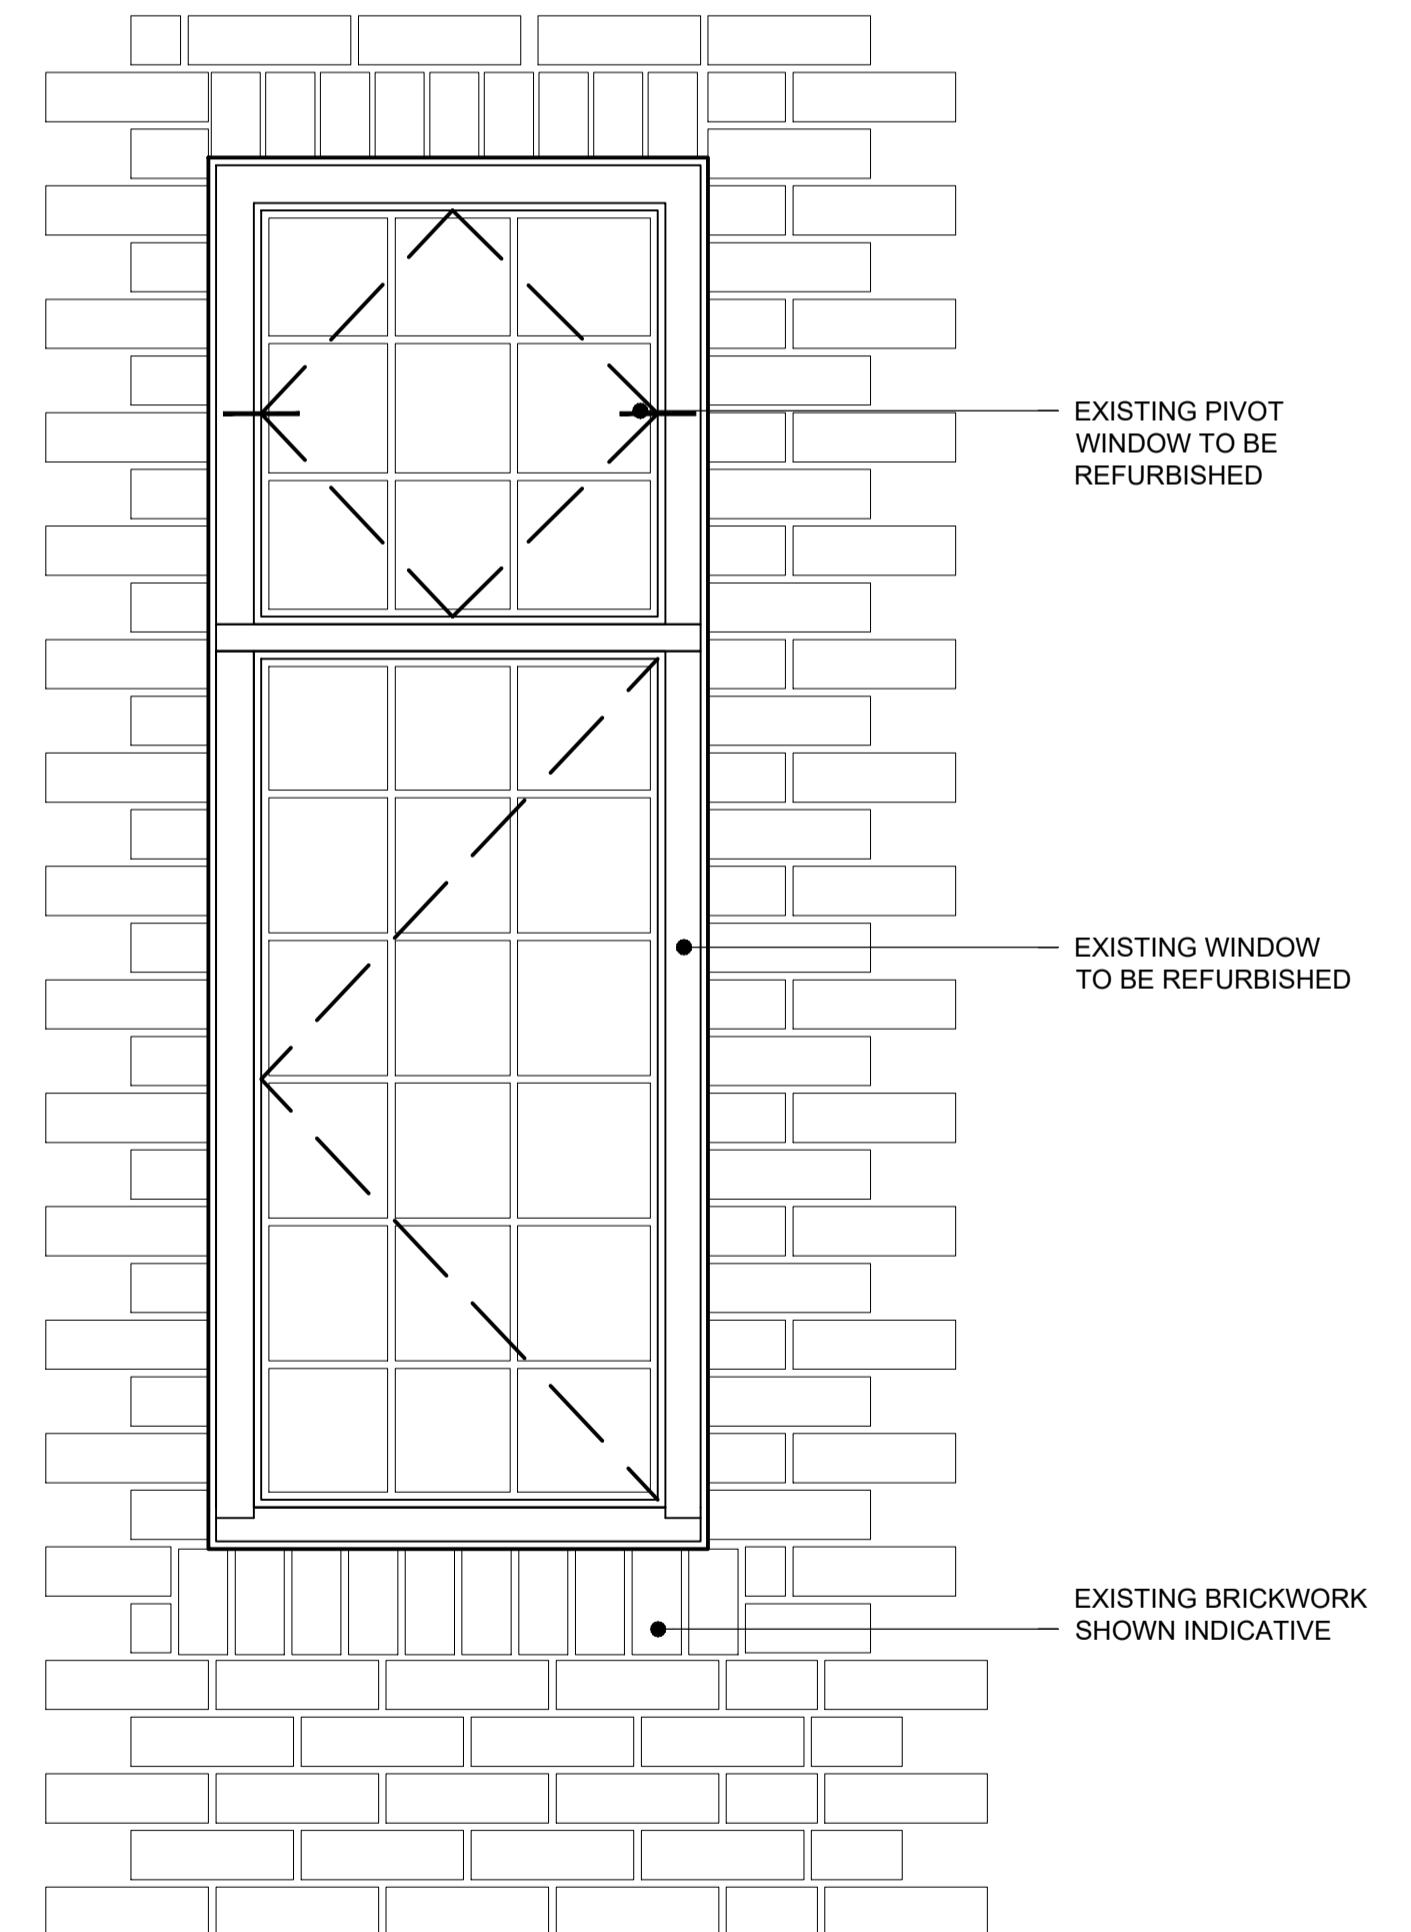

02 - EXTERNAL ELEVATION  
SCALE 1:10

Rev	Date	Detail	Drawn	Chk
C1	29.08.25	CONSTRUCTION ISSUE	RS	CH
0	200mm	400mm	600mm	800mm
0	1m			
100mm				
SCALE 1:10				
Status CONSTRUCTION				
 <b>ASCOT DESIGN</b> Timeless architecture				
HEAD OFFICE Ashurst Manor, Ashurst Park, Church Lane, Sunninghill, Ascot, SL5 7DQ Tel: 01344 299 330				
MANCHESTER No. 1 Booths Park, Chelford, Knutsford, WA16 8GS Tel: 01656 756 147				
LONDON 29 Farm Street, Mayfair, London, W1J 5RL Tel: 020 3994 0015				
Email: info@ascotdesign.com <a href="http://www.ascotdesign.com">www.ascotdesign.com</a>				
				
Client MR STEVE HICKS				
Project Title THE MOAT HOUSE, BIGGS LANE, ARBORFIELD, WOKINGHAM RG29LN				
Drawing Title EXISTING WINDOW AND SECONDARY GLAZING DETAILS SHEET 7				
Scale	1:10@ A1	Date	JUN 2025	Drawn
Rev	C1	Drawn	RJS	Rev
Job N°	25-J4803	Drawing N°.	16-012	
The Copyright in this document and design is confidential to and the property of Ascot Design Limited.				