

**NOTES**

- 1) This drawing is the copyright of Mark A Chadd Ltd architecturalSERVICES and cannot be reproduced without written authority.
- 2) This drawing should be considered preliminary, as it may form part of a planning application and/or be subject to Building Regulation approval. No building work should commence until the relevant approvals as required by law have been obtained.
- 3) This drawing, if appropriate, should be read in conjunction with the structural engineers drawings and calculations and the Building Regulation specification. Any discrepancies found between associated documentation should be notified immediately in writing to Mark A Chadd Ltd architecturalSERVICES for clarification prior to any building work and/or any off site fabrication work being carried out.
- 4) Whilst every effort has been made to identify existing visible underground drainage/services, it is the contractors responsibility to ensure a survey is carried out to verify and identify any underground drainage/services prior to the carrying out of any excavation work.
- 5) Whilst every effort has been made to ensure dimensions are correct, it is the contractors responsibility to check all dimensions on site prior to any building work and/or any off site fabrication work being carried out.
- 6) All works are to be carried out in accordance with current Building Regulations, British Standards, Codes of Practice, manufacturers recommendations and to the approval of the inspecting building control officer, including the issuance of all requisite notices and the provision of appropriate certificates of testing and commissioning on completion.
- 7) It is the clients responsibility to employ a Primary Contractor and to ensure all building work is carried out in compliance with current Construction Design and Management (CDM2015) regulations and current Health and Safety legislation.

M 1:100 0 1 2 3 4 5  
 M 1:50 0 0.5 1.0 1.5 2.0 2.5

**Existing GF Plan**


**Mr & Mrs Smith**  
 Longridge,  
 Wick Hill Lane,  
 Finchampstead,  
 RG40 3QG


**2A - 04.12.25**

CLIENT NO: DRAWN: SS

JOB NO: DATE:  
 02.12.25

SCALE @ A3: 1:100  
 (Print A3 borderless) PG NO: 01

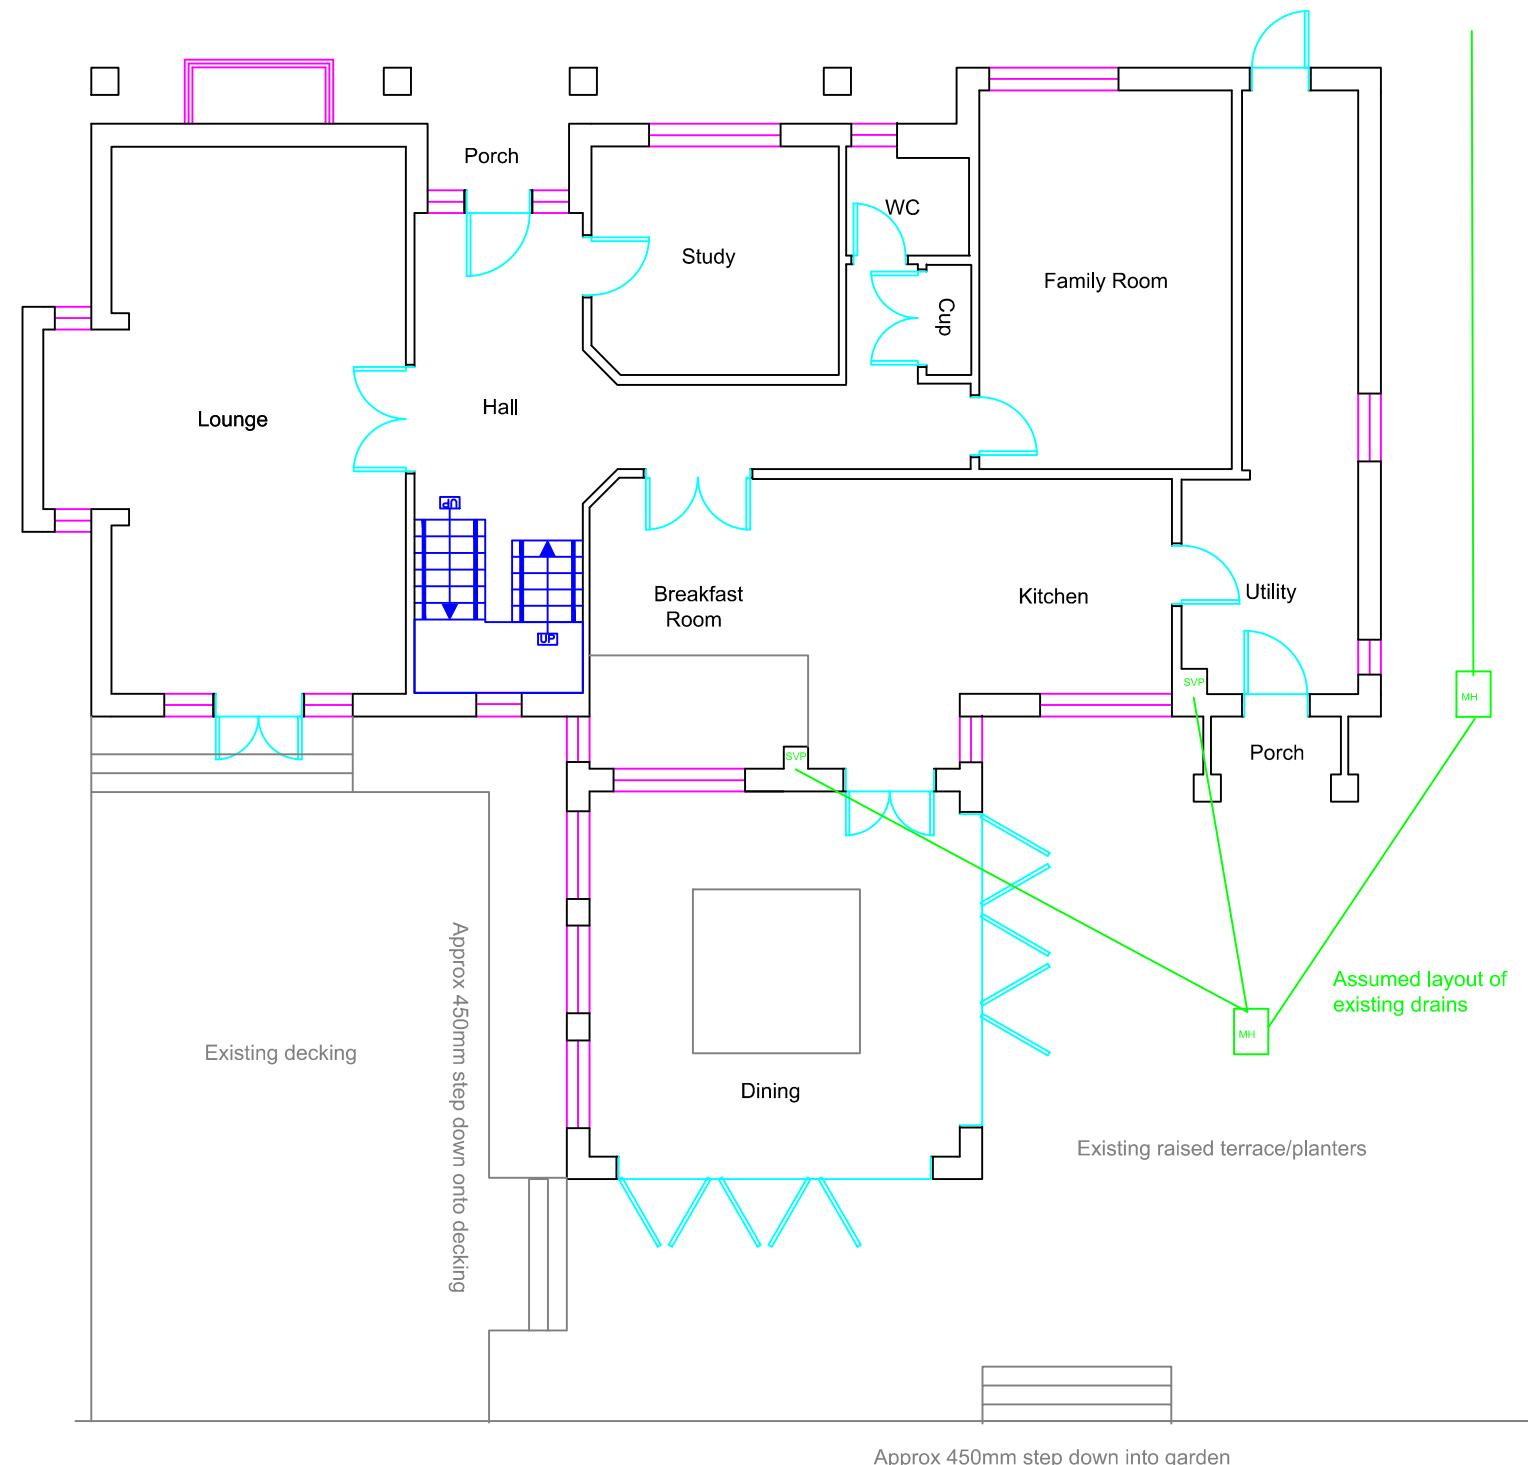

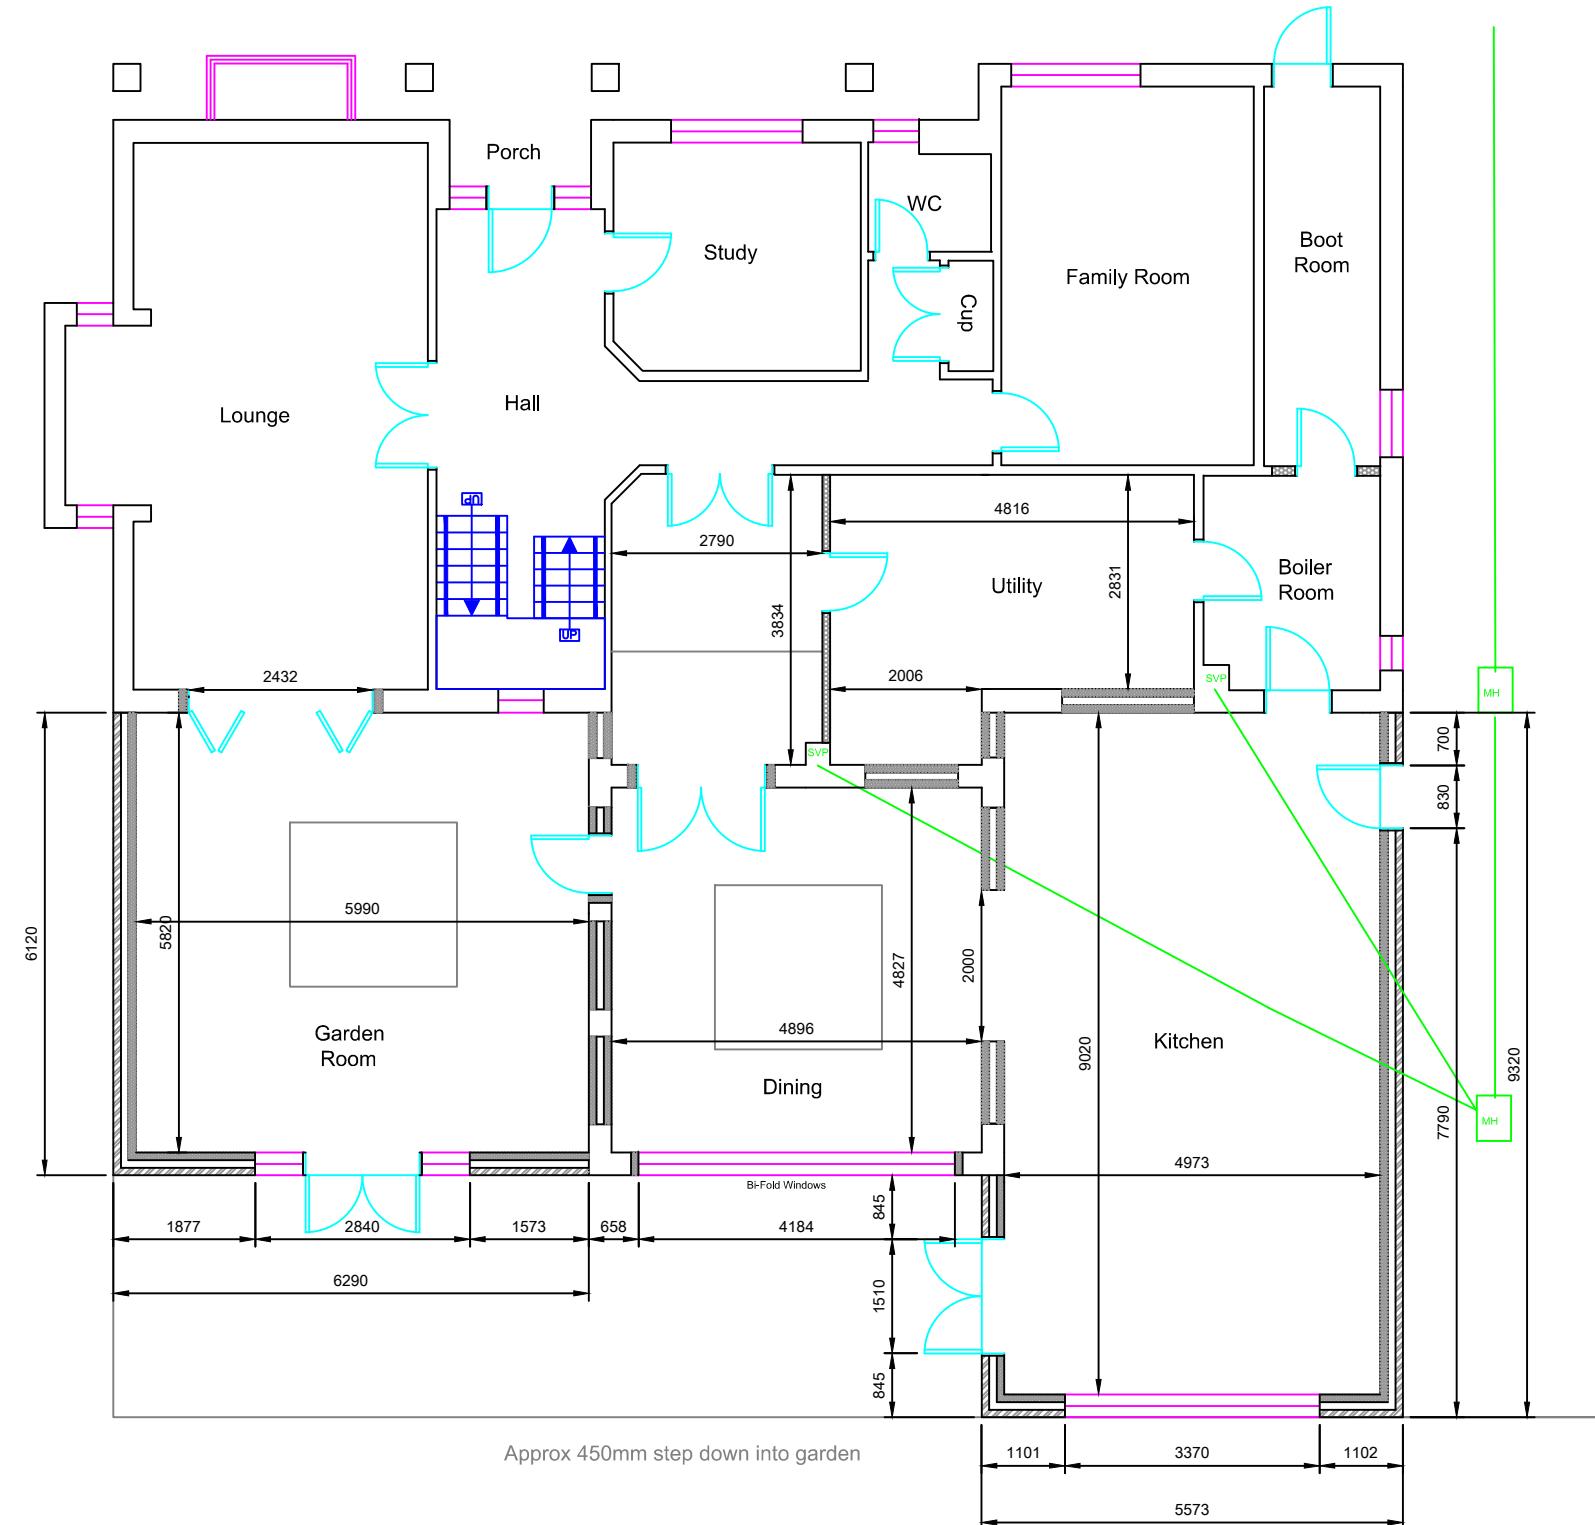

#### NOTES

- 1) This drawing is the copyright of Mark A Chadd Ltd architecturalSERVICES and cannot be reproduced without written authority.
- 2) This drawing should be considered preliminary, as it may form part of a planning application and/or be subject to Building Regulation approval. No building work should commence until the relevant approvals as required by law have been obtained.
- 3) This drawing, if appropriate, should be read in conjunction with the structural engineers drawings and calculations and the Building Regulation specification. Any discrepancies found between associated documentation should be notified immediately in writing to Mark A Chadd Ltd architecturalSERVICES for clarification prior to any building work and/or any off site fabrication work being carried out.
- 4) Whilst every effort has been made to identify existing visible underground drainage/services, it is the contractors responsibility to ensure a survey is carried out to verify and identify any underground drainage/services prior to the carrying out of any excavation work.
- 5) Whilst every effort has been made to ensure dimensions are correct, it is the contractors responsibility to check all dimensions on site prior to any building work and/or any off site fabrication work being carried out.
- 6) All works are to be carried out in accordance with current Building Regulations, British Standards, Codes of Practice, manufacturers recommendations and to the approval of the inspecting building control officer, including the issuance of all requisite notices and the provision of appropriate certificates of testing and commissioning on completion.
- 7) It is the clients responsibility to employ a Primary Contractor and to ensure all building work is carried out in compliance with current Construction Design and Management (CDM2015) regulations and current Health and Safety legislation.

M 1:100 0 1 2 3 4 5  
M 1:50 0 0.5 1.0 1.5 2.0 2.5

#### Proposed GF Plan

**Mr & Mrs Smith**  
Longridge,  
Wick Hill Lane,  
Finchampstead,  
RG40 3QG

**2A - 04.12.25**


CLIENT NO: DRAWN: SS

JOB NO: DATE:  
02.12.25

SCALE @ A3: 1:100  
(Print A3 borderless)  
PG NO: 02

**NOTES**

- 1) This drawing is the copyright of Mark A Chadd Ltd architecturalSERVICES and cannot be reproduced without written authority.
- 2) This drawing should be considered preliminary, as it may form part of a planning application and/or be subject to Building Regulation approval. No building work should commence until the relevant approvals as required by law have been obtained.
- 3) This drawing, if appropriate, should be read in conjunction with the structural engineers drawings and calculations and the Building Regulation specification. Any discrepancies found between associated documentation should be notified immediately in writing to Mark A Chadd Ltd architecturalSERVICES for clarification prior to any building work and/or any off site fabrication work being carried out.
- 4) Whilst every effort has been made to identify existing visible underground drainage/services, it is the contractors responsibility to ensure a survey is carried out to verify and identify any underground drainage/services prior to the carrying out of any excavation work.
- 5) Whilst every effort has been made to ensure dimensions are correct, it is the contractors responsibility to check all dimensions on site prior to any building work and/or any off site fabrication work being carried out.
- 6) All works are to be carried out in accordance with current Building Regulations, British Standards, Codes of Practice, manufacturers recommendations and to the approval of the inspecting building control officer, including the issuance of all requisite notices and the provision of appropriate certificates of testing and commissioning on completion.
- 7) It is the clients responsibility to employ a Primary Contractor and to ensure all building work is carried out in compliance with current Construction Design and Management (CDM2015) regulations and current Health and Safety legislation.

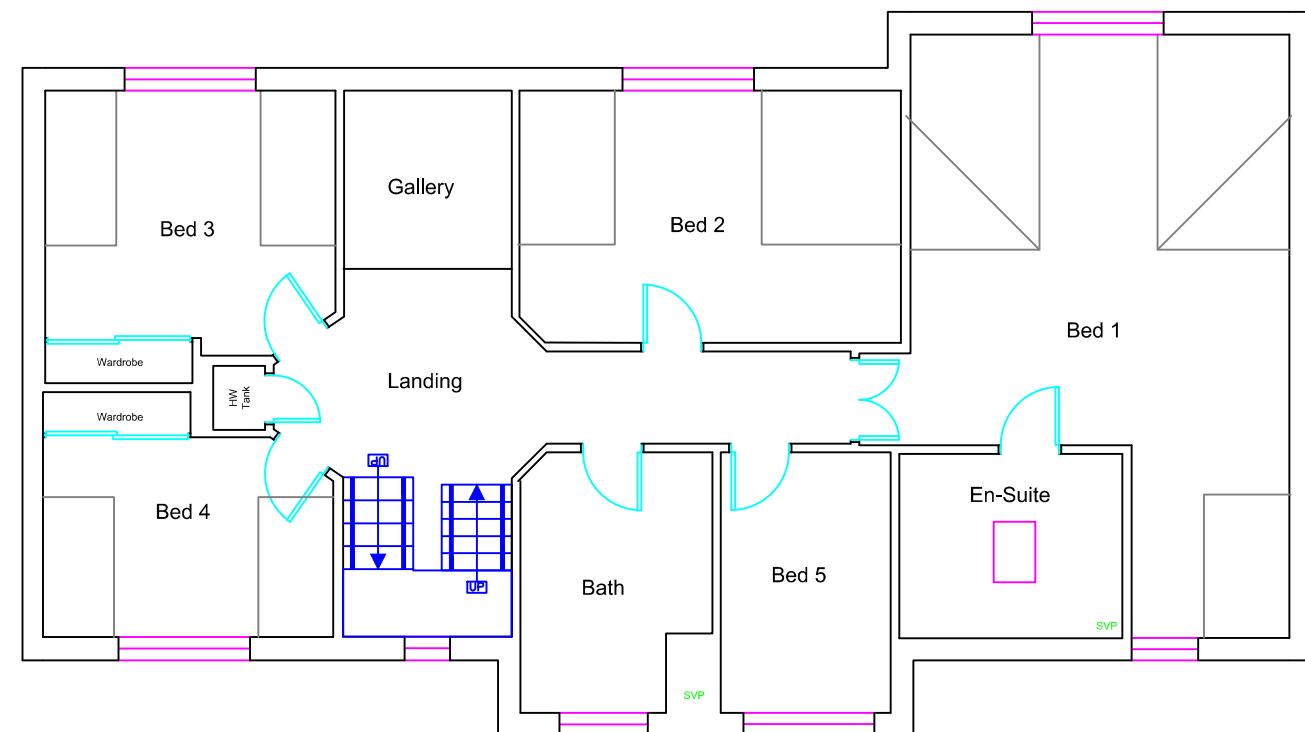

Existing FF Plan

**Mr & Mrs Smith**  
 Longridge,  
 Wick Hill Lane,  
 Finchampstead,  
 RG40 3QG

**2A - 04.12.25**


CLIENT NO:	DRAWN: SS
JOB NO:	DATE: 02.12.25
SCALE @ A3: 1:100 (Print A3 borderless)	
PG NO: 03	

**NOTES**

- 1) This drawing is the copyright of Mark A Chadd Ltd architecturalSERVICES and cannot be reproduced without written authority.
- 2) This drawing should be considered preliminary, as it may form part of a planning application and/or be subject to Building Regulation approval. No building work should commence until the relevant approvals as required by law have been obtained.
- 3) This drawing, if appropriate, should be read in conjunction with the structural engineers drawings and calculations and the Building Regulation specification. Any discrepancies found between associated documentation should be notified immediately in writing to Mark A Chadd Ltd architecturalSERVICES for clarification prior to any building work and/or any off site fabrication work being carried out.
- 4) Whilst every effort has been made to identify existing visible underground drainage/services, it is the contractors responsibility to ensure a survey is carried out to verify and identify any underground drainage/services prior to the carrying out of any excavation work.
- 5) Whilst every effort has been made to ensure dimensions are correct, it is the contractors responsibility to check all dimensions on site prior to any building work and/or any off site fabrication work being carried out.
- 6) All works are to be carried out in accordance with current Building Regulations, British Standards, Codes of Practice, manufacturers recommendations and to the approval of the inspecting building control officer, including the issuance of all requisite notices and the provision of appropriate certificates of testing and commissioning on completion.
- 7) It is the clients responsibility to employ a Primary Contractor and to ensure all building work is carried out in compliance with current Construction Design and Management (CDM2015) regulations and current Health and Safety legislation.

M 1:100 0 1 2 3 4 5  
M 1:50 0 0.5 1.0 1.5 2.0 2.5

**Proposed FF Plan**

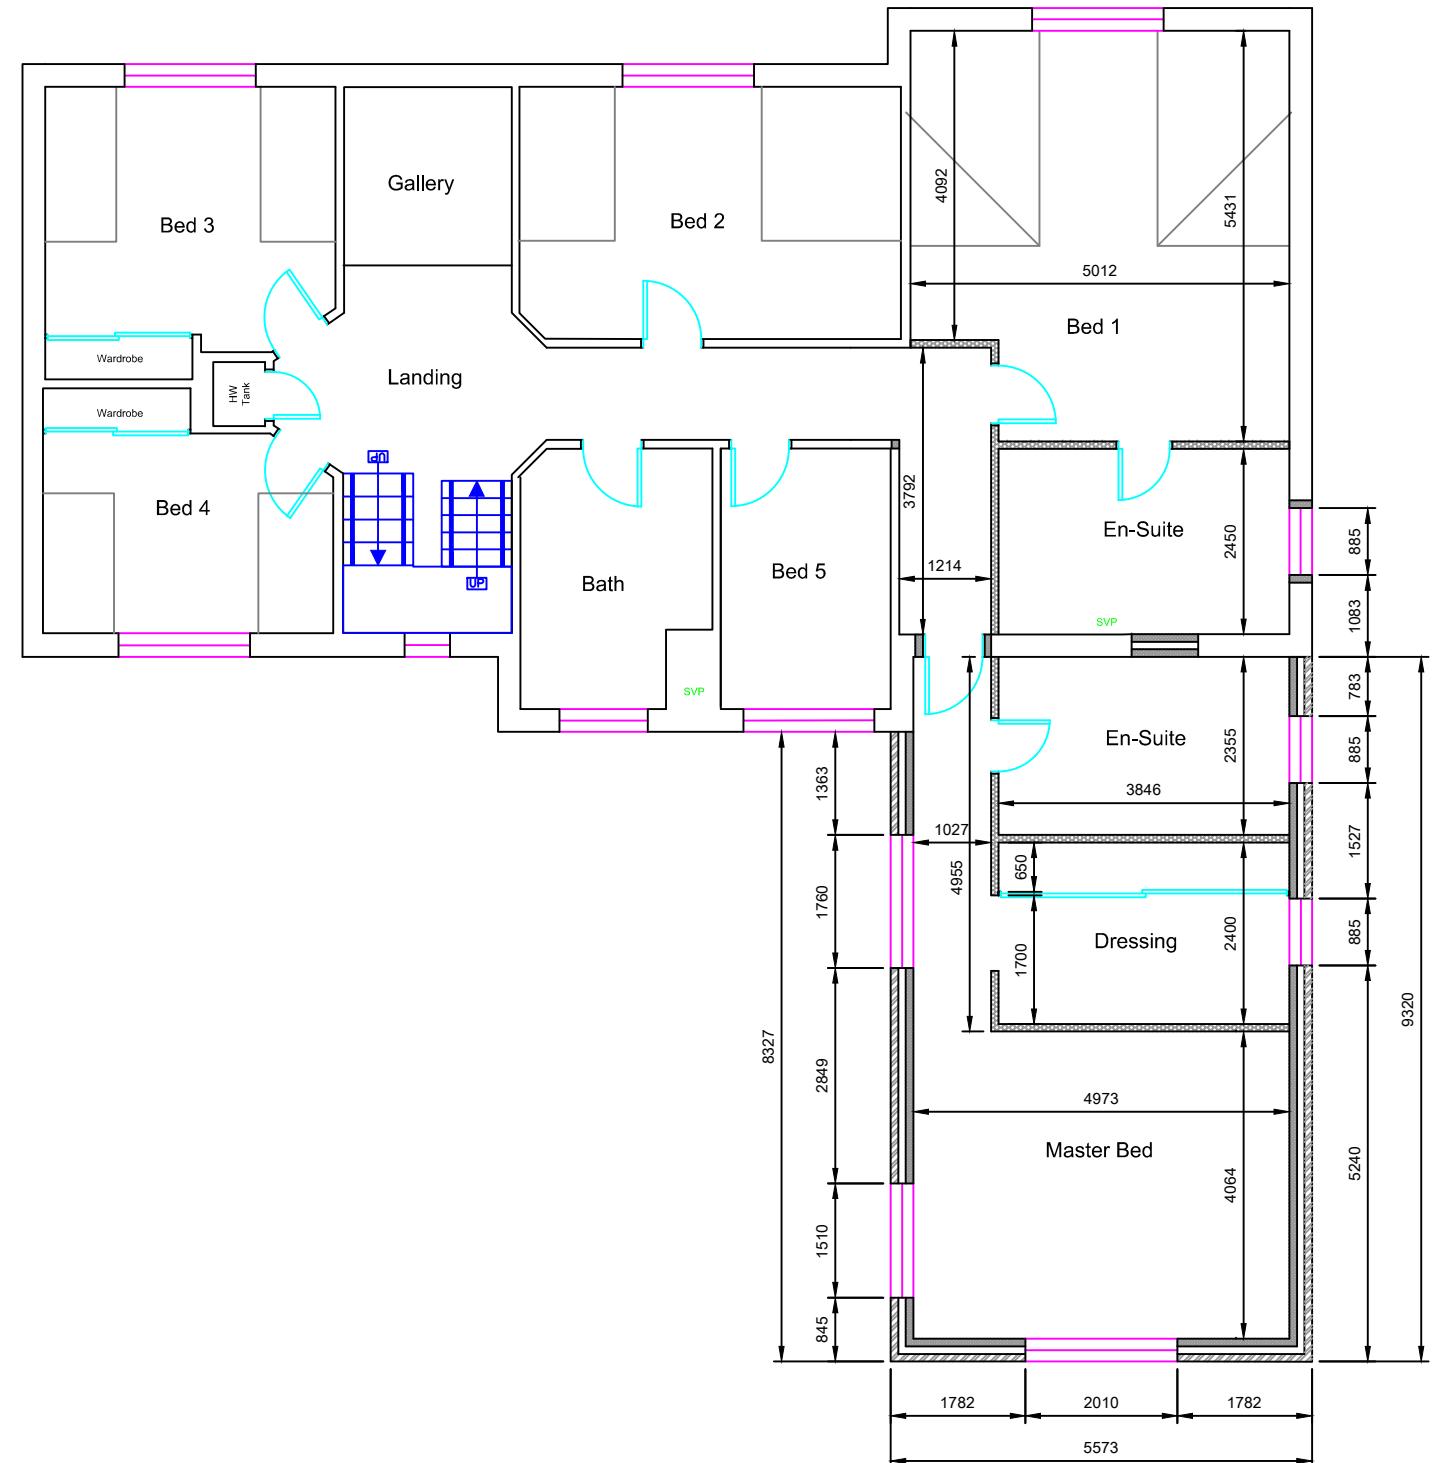

**Mr & Mrs Smith**  
Longridge,  
Wick Hill Lane,  
Finchampstead,  
RG40 3QG

**2A - 04.12.25**

CLIENT NO: DRAWN: SS

JOB NO: DATE:  
02.12.25


SCALE @ A3: 1:100  
(Print A3 borderless) PG NO: 04

**NOTES**

- 1) This drawing is the copyright of Mark A Chadd Ltd architecturalSERVICES and cannot be reproduced without written authority.
- 2) This drawing should be considered preliminary, as it may form part of a planning application and/or be subject to Building Regulation approval. No building work should commence until the relevant approvals as required by law have been obtained.
- 3) This drawing, if appropriate, should be read in conjunction with the structural engineers drawings and calculations and the Building Regulation specification. Any discrepancies found between associated documentation should be notified immediately in writing to Mark A Chadd Ltd architecturalSERVICES for clarification prior to any building work and/or any off site fabrication work being carried out.
- 4) Whilst every effort has been made to identify existing visible underground drainage/services, it is the contractors responsibility to ensure a survey is carried out to verify and identify any underground drainage/services prior to the carrying out of any excavation work.
- 5) Whilst every effort has been made to ensure dimensions are correct, it is the contractors responsibility to check all dimensions on site prior to any building work and/or any off site fabrication work being carried out.
- 6) All works are to be carried out in accordance with current Building Regulations, British Standards, Codes of Practice, manufacturers recommendations and to the approval of the inspecting building control officer, including the issuance of all requisite notices and the provision of appropriate certificates of testing and commissioning on completion.
- 7) It is the clients responsibility to employ a Primary Contractor and to ensure all building work is carried out in compliance with current Construction Design and Management (CDM2015) regulations and current Health and Safety legislation.

M 1:100 0 1 2 3 4 5  
 M 1:50 0 0.5 1.0 1.5 2.0 2.5

**Existing Roof Plan**

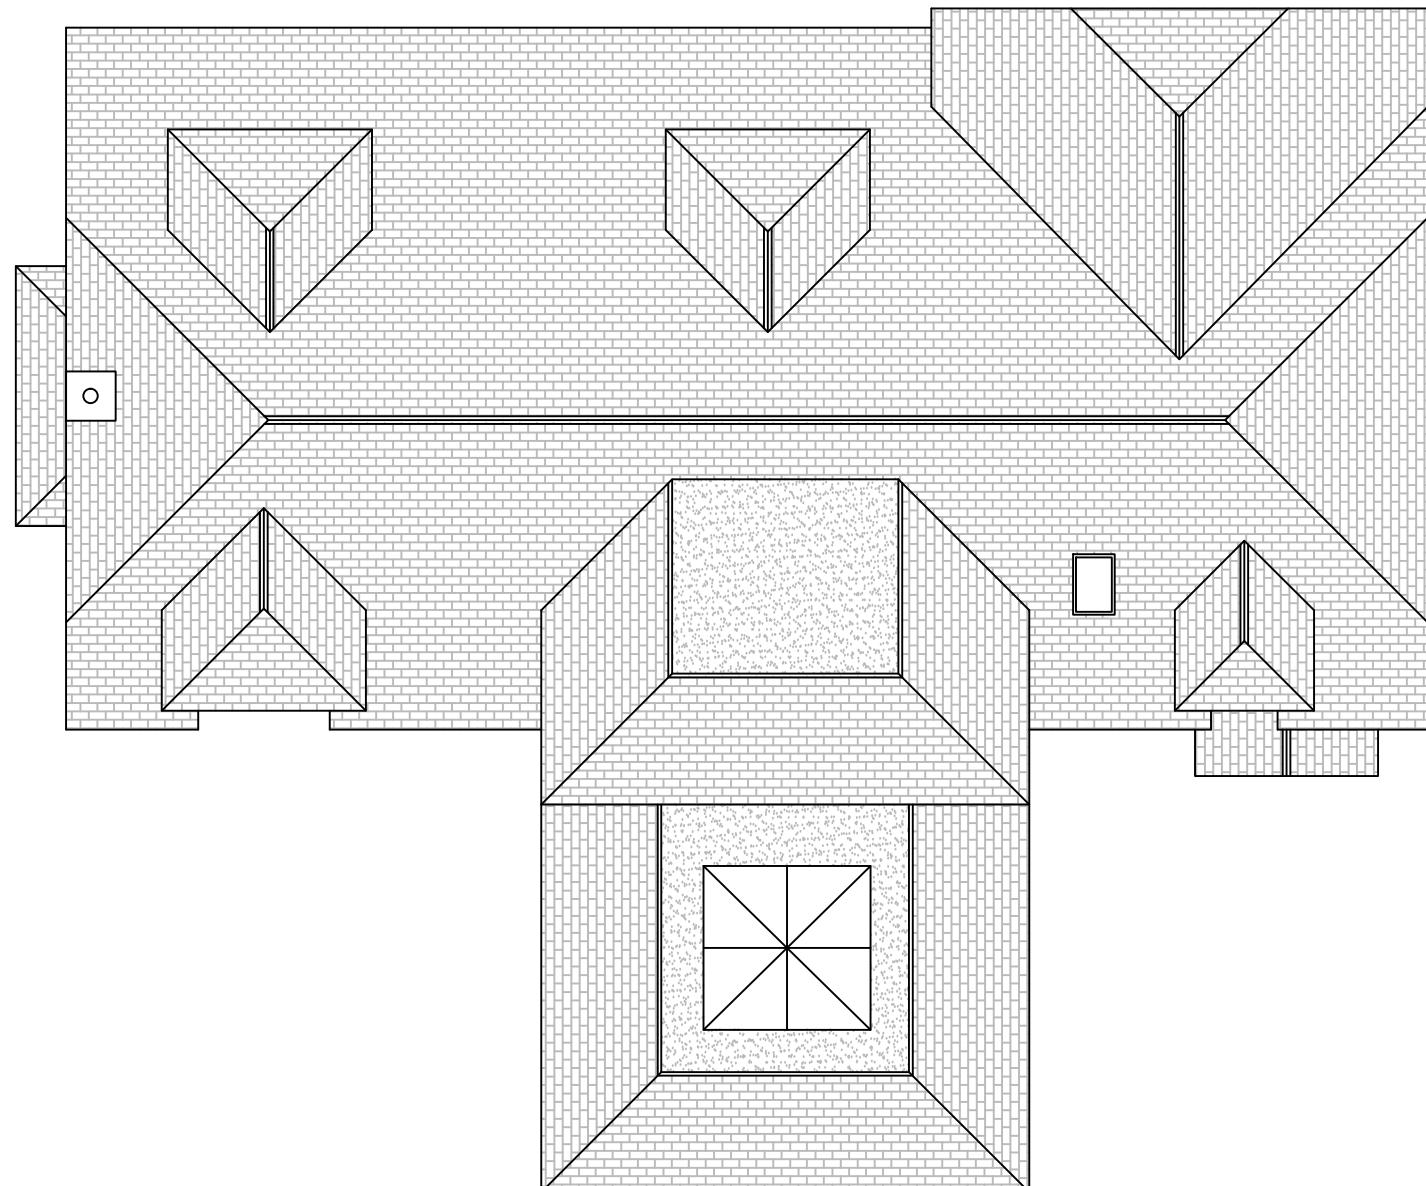

**Mr & Mrs Smith**  
 Longridge,  
 Wick Hill Lane,  
 Finchampstead,  
 RG40 3QG

**2A - 04.12.25**

CLIENT NO: DRAWN: SS

JOB NO: DATE:  
 02.12.25

SCALE @ A3: 1:100  
 (Print A3 borderless) PG NO: 05

**NOTES**

- 1) This drawing is the copyright of Mark A Chadd Ltd architecturalSERVICES and cannot be reproduced without written authority.
- 2) This drawing should be considered preliminary, as it may form part of a planning application and/or be subject to Building Regulation approval. No building work should commence until the relevant approvals as required by law have been obtained.
- 3) This drawing, if appropriate, should be read in conjunction with the structural engineers drawings and calculations and the Building Regulation specification. Any discrepancies found between associated documentation should be notified immediately in writing to Mark A Chadd Ltd architecturalSERVICES for clarification prior to any building work and/or any off site fabrication work being carried out.
- 4) Whilst every effort has been made to identify existing visible underground drainage/services, it is the contractors responsibility to ensure a survey is carried out to verify and identify any underground drainage/services prior to the carrying out of any excavation work.
- 5) Whilst every effort has been made to ensure dimensions are correct, it is the contractors responsibility to check all dimensions on site prior to any building work and/or any off site fabrication work being carried out.
- 6) All works are to be carried out in accordance with current Building Regulations, British Standards, Codes of Practice, manufacturers recommendations and to the approval of the inspecting building control officer, including the issuance of all requisite notices and the provision of appropriate certificates of testing and commissioning on completion.
- 7) It is the clients responsibility to employ a Primary Contractor and to ensure all building work is carried out in compliance with current Construction Design and Management (CDM2015) regulations and current Health and Safety legislation.

M 1:100 0 1 2 3 4 5  
 M 1:50 0 0.5 1.0 1.5 2.0 2.5

**Proposed Roof Plan**


**Mr & Mrs Smith**  
 Longridge,  
 Wick Hill Lane,  
 Finchampstead,  
 RG40 3QG


**2A - 04.12.25**

CLIENT NO: DRAWN: SS


JOB NO: DATE:  
 02.12.25

SCALE @ A3: 1:100  
 (Print A3 borderless) PG NO: 06

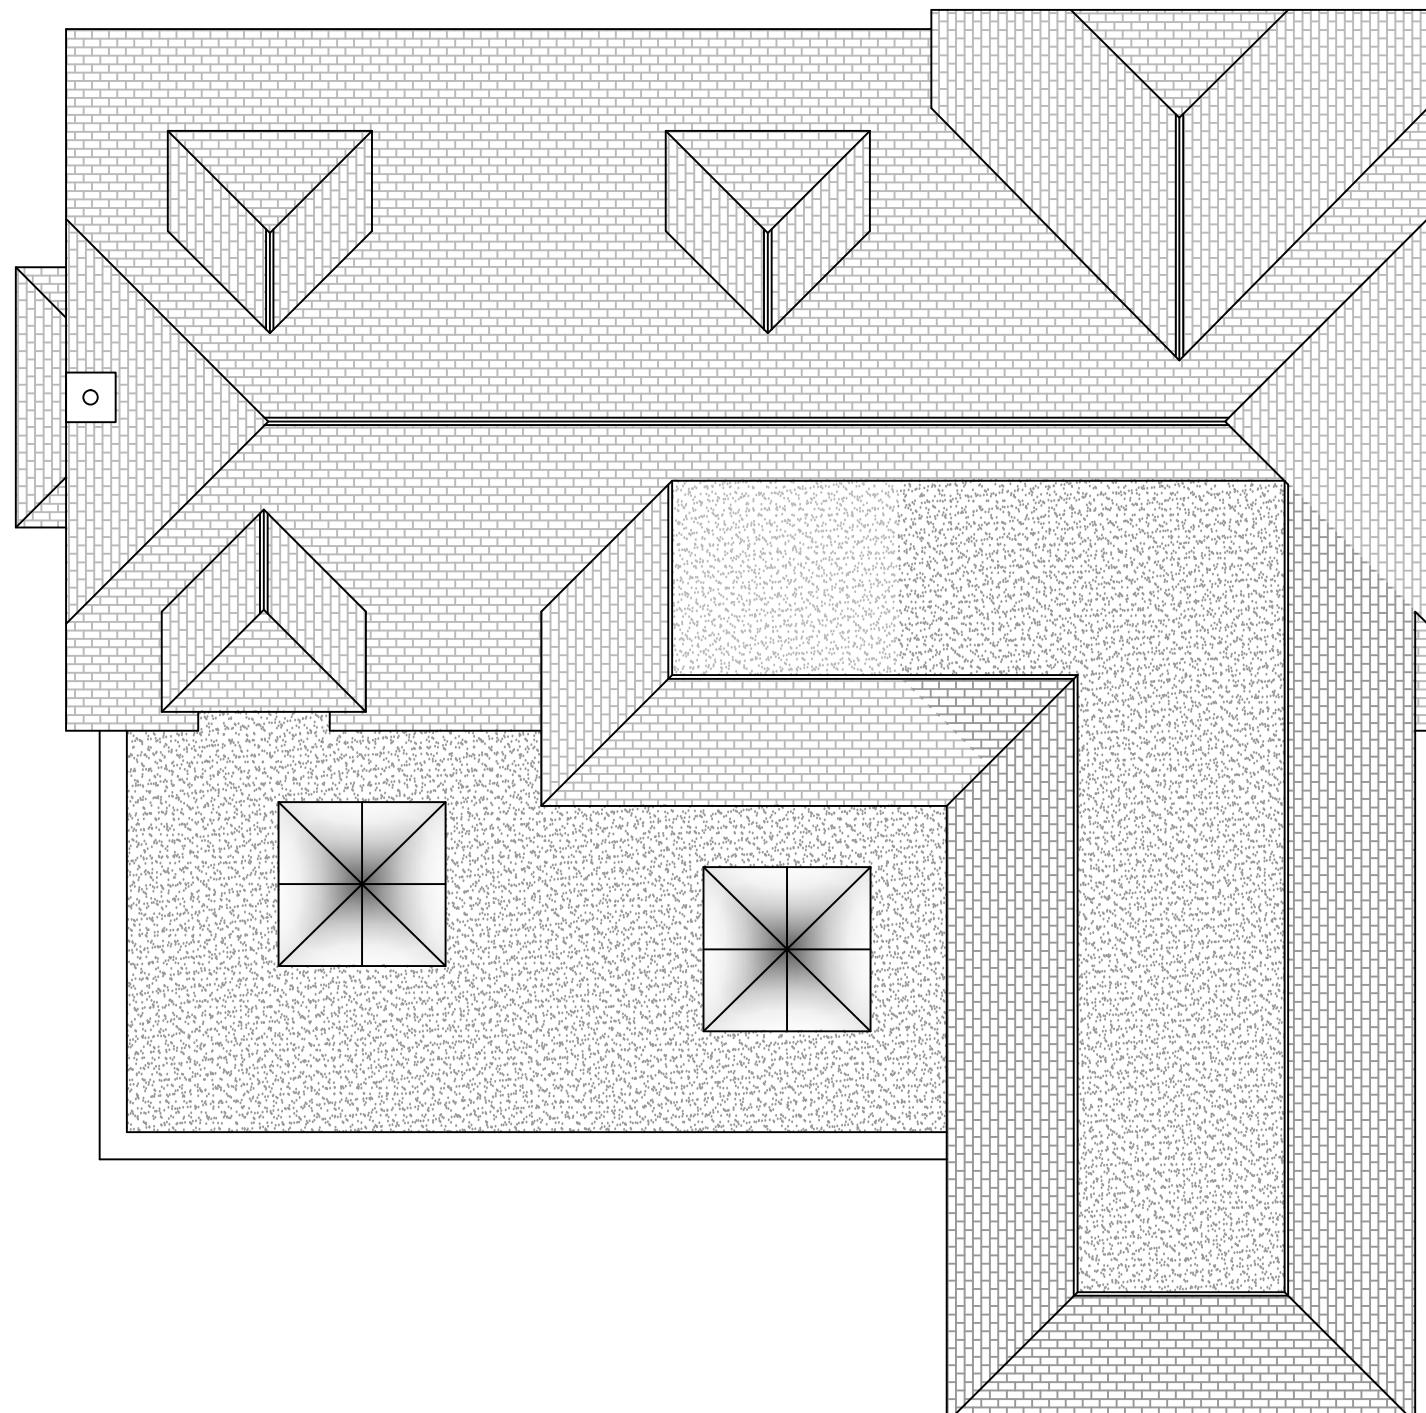


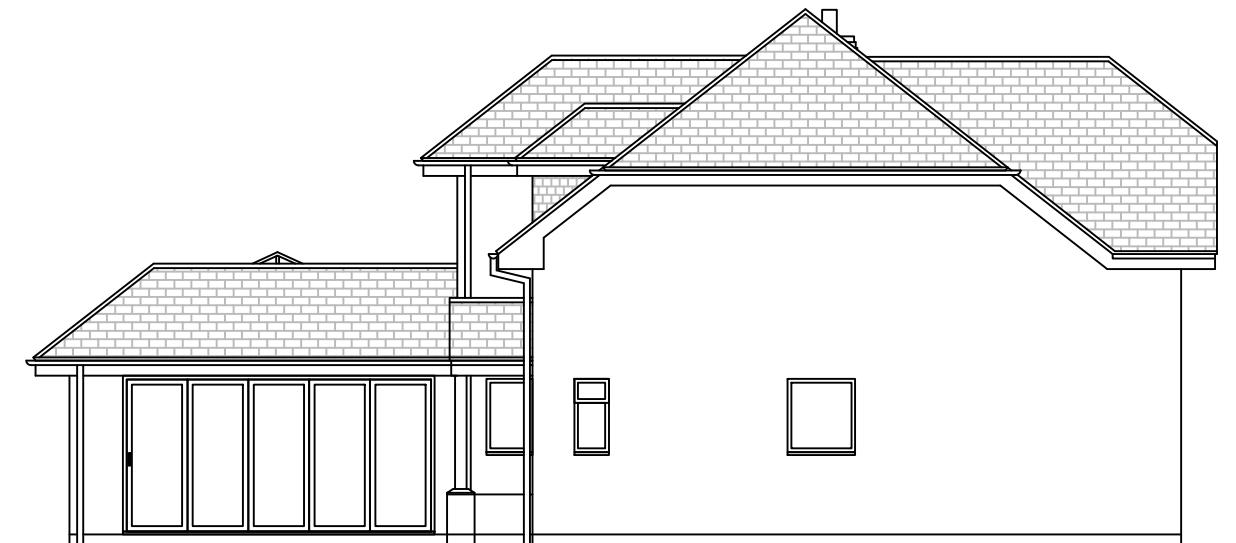

Left Side Elevation

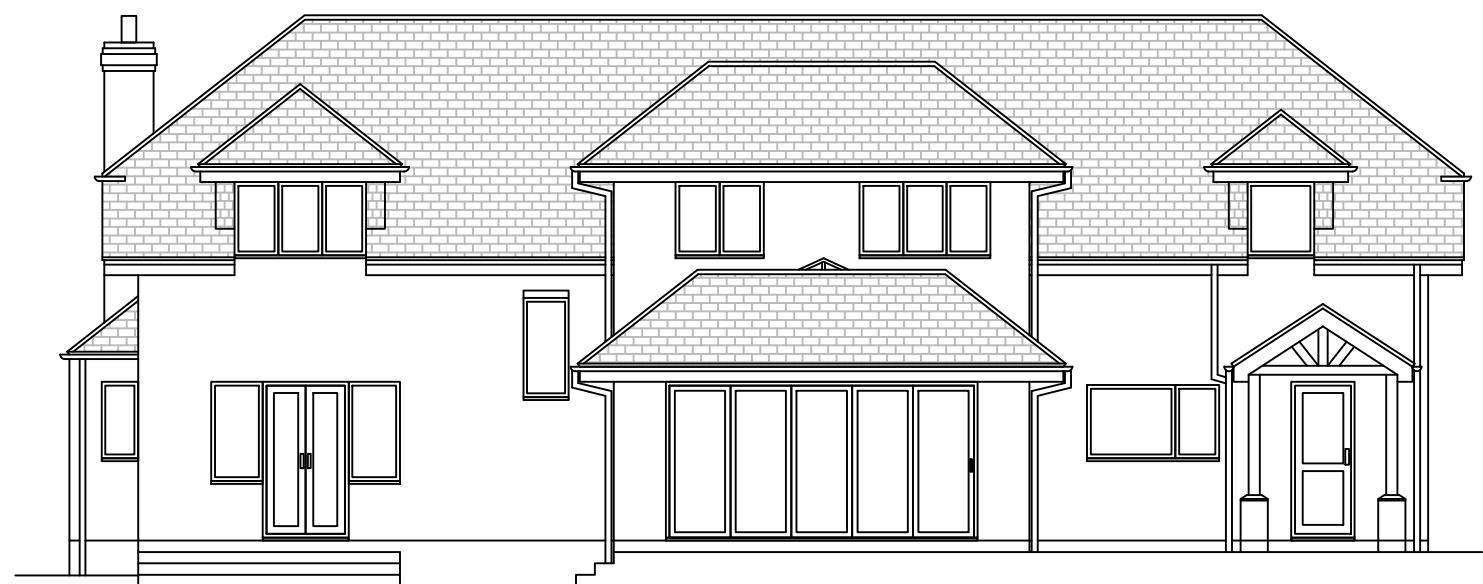

Existing Elevation

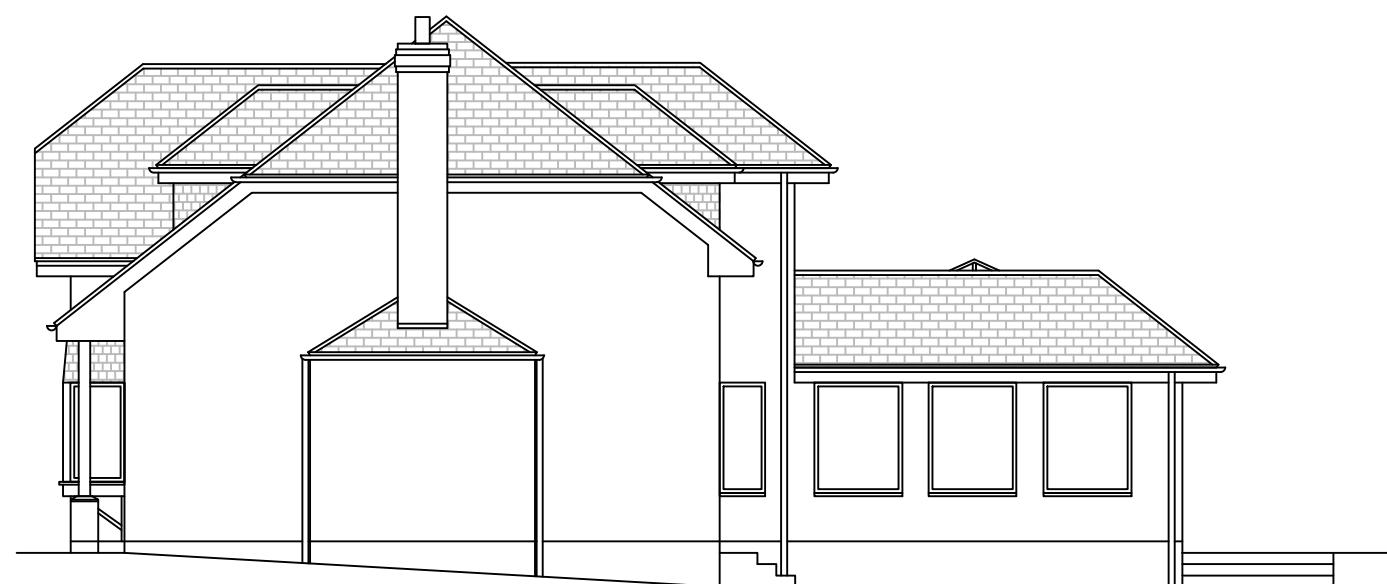

Right Side Elevation

**Mark A Chadd Ltd**  
**ArchitecturalSERVICES**  
 7 Tanners Row  
 Wokingham  
 RG41 4EL  
 Tel: 07702 090009  
 email:mchaddarchitecturalservices@gmail.com

**NOTES**

- 1) This drawing is the copyright of Mark A Chadd Ltd architecturalSERVICES and cannot be reproduced without written authority.
- 2) This drawing should be considered preliminary, as it may form part of a planning application and/or be subject to Building Regulation approval. No building work should commence until the relevant approvals as required by law have been obtained.
- 3) This drawing, if appropriate, should be read in conjunction with the structural engineers drawings and calculations and the Building Regulation specification. Any discrepancies found between associated documentation should be notified immediately in writing to Mark A Chadd Ltd architecturalSERVICES for clarification prior to any building work and/or any off site fabrication work being carried out.
- 4) Whilst every effort has been made to identify existing visible underground drainage/services, it is the contractors responsibility to ensure a survey is carried out to verify and identify any underground drainage/services prior to the carrying out of any excavation work.
- 5) Whilst every effort has been made to ensure dimensions are correct, it is the contractors responsibility to check all dimensions on site prior to any building work and/or any off site fabrication work being carried out.
- 6) All works are to be carried out in accordance with current Building Regulations, British Standards, Codes of Practice, manufacturers recommendations and to the approval of the inspecting building control officer, including the issuance of all requisite notices and the provision of appropriate certificates of testing and commissioning on completion.
- 7) It is the clients responsibility to employ a Primary Contractor and to ensure all building work is carried out in compliance with current Construction Design and Management (CDM2015) regulations and current Health and Safety legislation.

M 1:100 0 1 2 3 4 5  
 M 1:50 0 0.5 1.0 1.5 2.0 2.5

**Existing Elevation**


**Mr & Mrs Smith**  
 Longridge,  
 Wick Hill Lane,  
 Finchampstead,  
 RG40 3QG

**2A - 04.12.25**


CLIENT NO: DRAWN: SS

JOB NO: DATE:  
 02.12.25


SCALE @ A3: 1:100  
 (Print A3 borderless) PG NO: 07

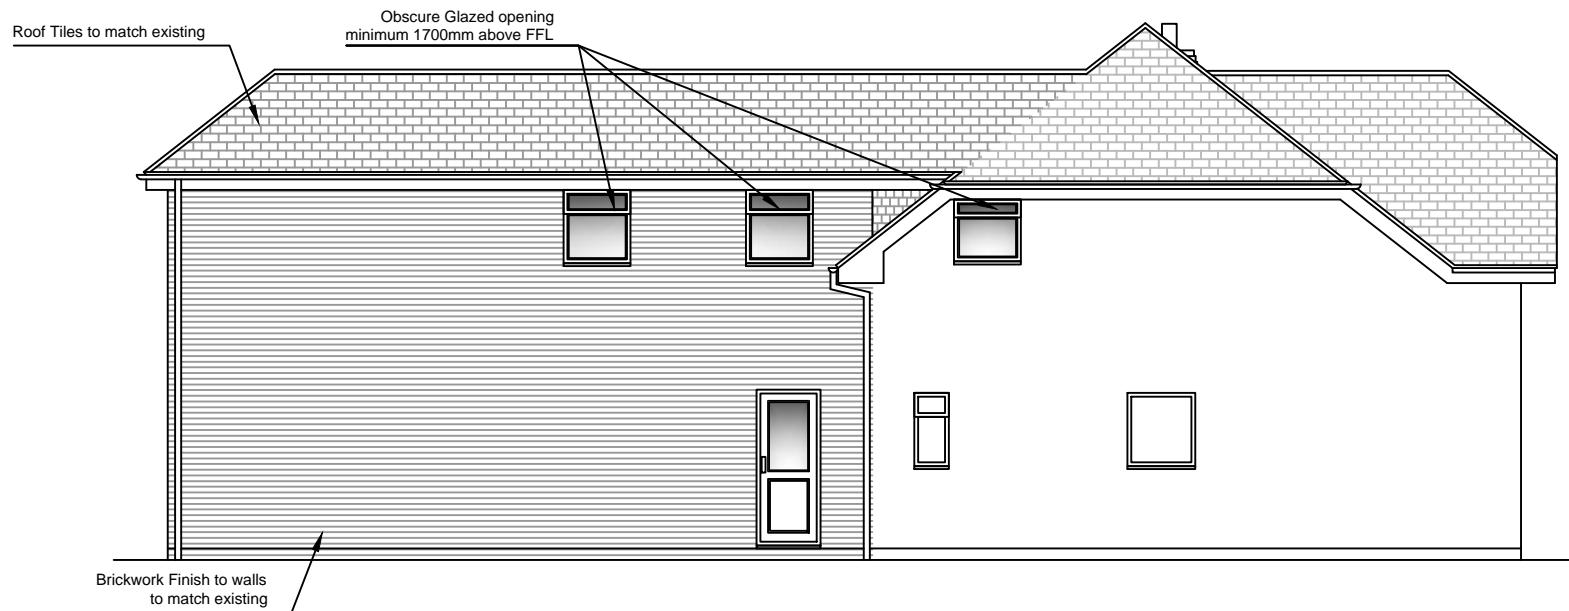

Left Side Elevation

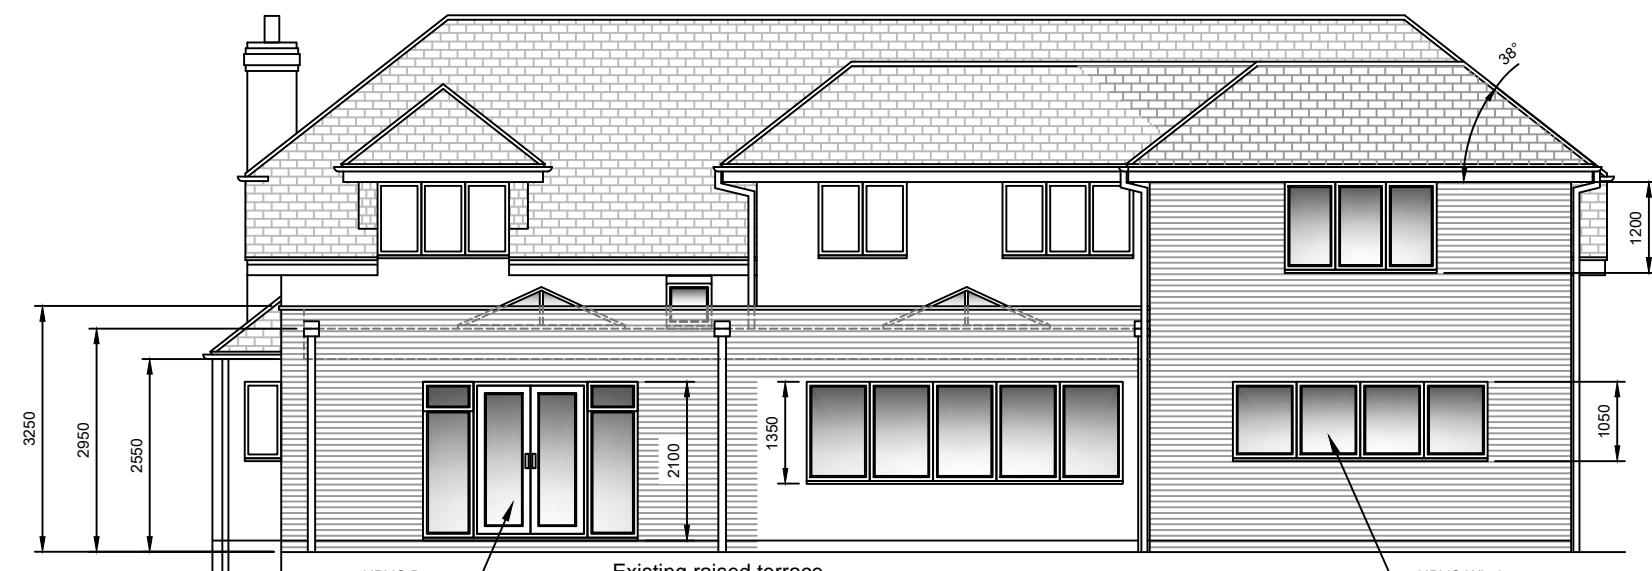

Rear Elevation

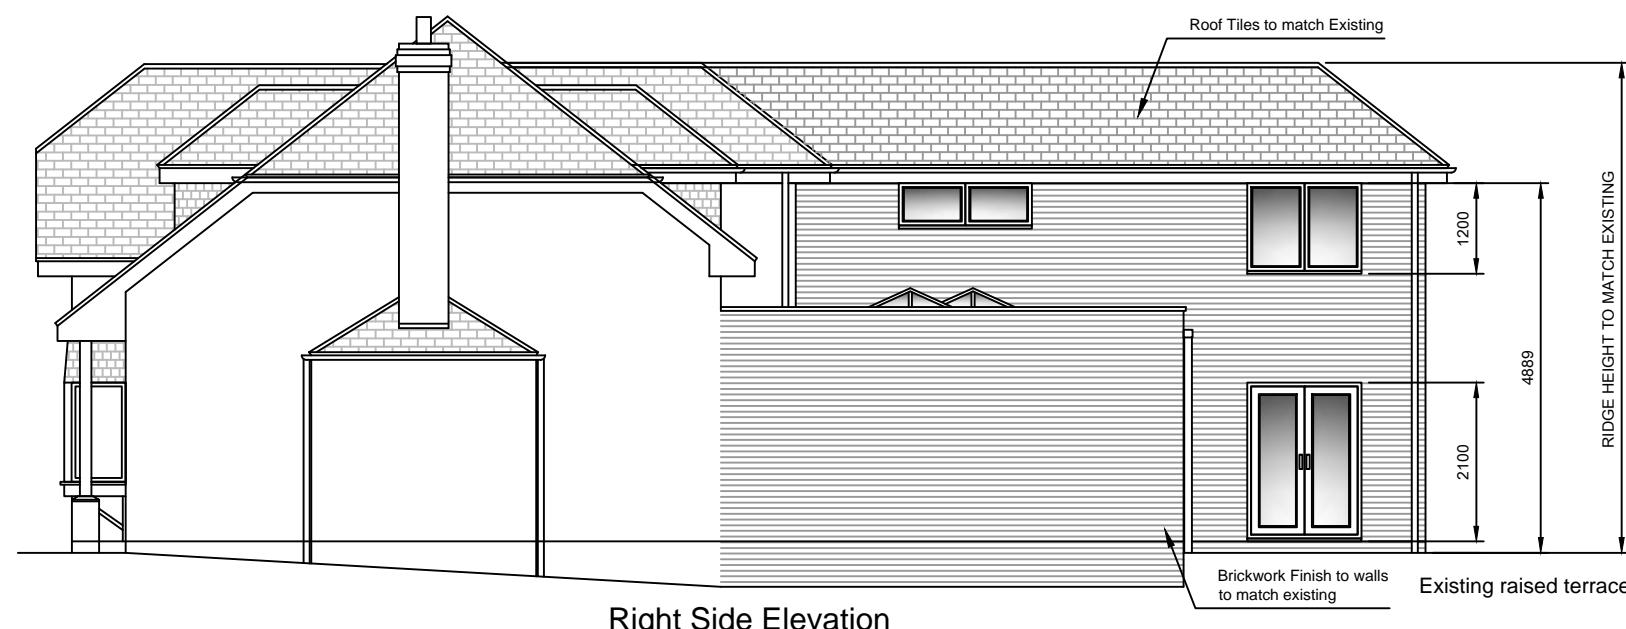

Right Side Elevation

**Mark A Chadd Ltd**  
**Architectural SERVICES**  
 7 Tanners Row  
 Wokingham  
 RG41 4EL  
 Tel: 07702 090009  
 email: mchaddarchitecturalservices@gmail.com

**NOTES**

- 1) This drawing is the copyright of Mark A Chadd Ltd architectural SERVICES and cannot be reproduced without written authority.
- 2) This drawing should be considered preliminary, as it may form part of a planning application and/or be subject to Building Regulation approval. No building work should commence until the relevant approvals as required by law have been obtained.
- 3) This drawing, if appropriate, should be read in conjunction with the structural engineers drawings and calculations and the Building Regulation specification. Any discrepancies found between associated documentation should be notified immediately in writing to Mark A Chadd Ltd architectural SERVICES for clarification prior to any building work and/or any off site fabrication work being carried out.
- 4) Whilst every effort has been made to identify existing visible underground drainage/services, it is the contractors responsibility to ensure a survey is carried out to verify and identify any underground drainage/services prior to the carrying out of any excavation work.
- 5) Whilst every effort has been made to ensure dimensions are correct, it is the contractors responsibility to check all dimensions on site prior to any building work and/or any off site fabrication work being carried out.
- 6) All works are to be carried out in accordance with current Building Regulations, British Standards, Codes of Practice, manufacturers recommendations and to the approval of the inspecting building control officer, including the issuance of all requisite notices and the provision of appropriate certificates of testing and commissioning on completion.
- 7) It is the clients responsibility to employ a Primary Contractor and to ensure all building work is carried out in compliance with current Construction Design and Management (CDM2015) regulations and current Health and Safety legislation.

M 1:100 0 1 2 3 4 5  
 M 1:50 0 0.5 1.0 1.5 2.0 2.5

**Proposed Elevations**


**Mr & Mrs Smith**  
 Longridge,  
 Wick Hill Lane,  
 Finchampstead,  
 RG40 3QG

**2A - 04.12.25**


**CLIENT NO:** DRAWN: SS

**JOB NO:** DATE: 02.12.25

**SCALE @ A3: 1:100**  
 (Print A3 borderless) PG NO: 08

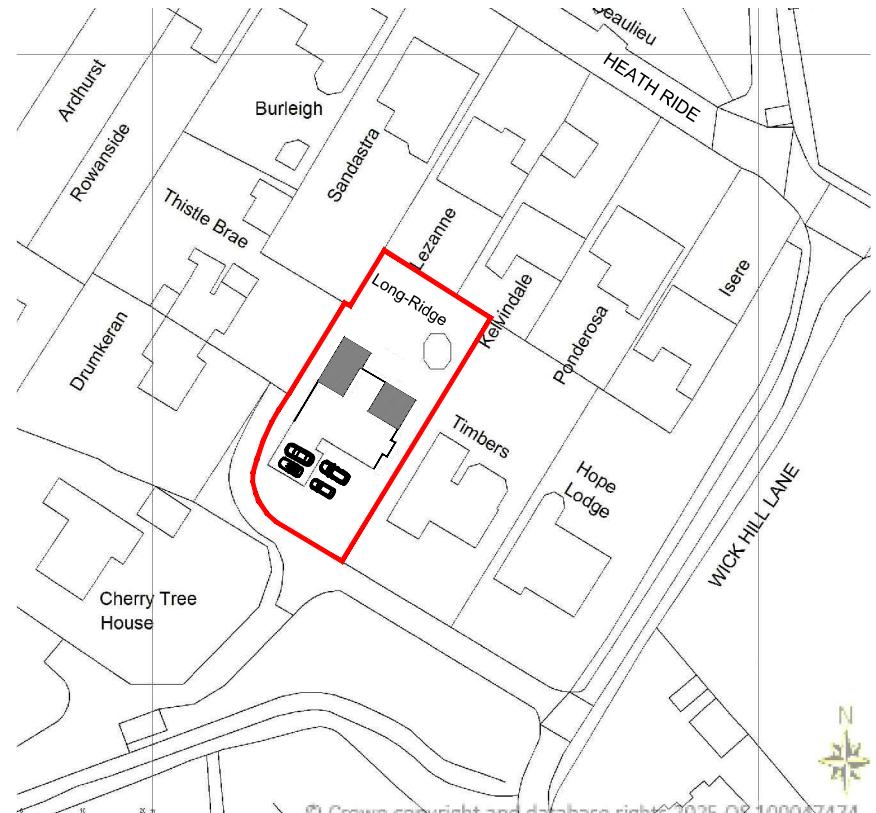

1:1250

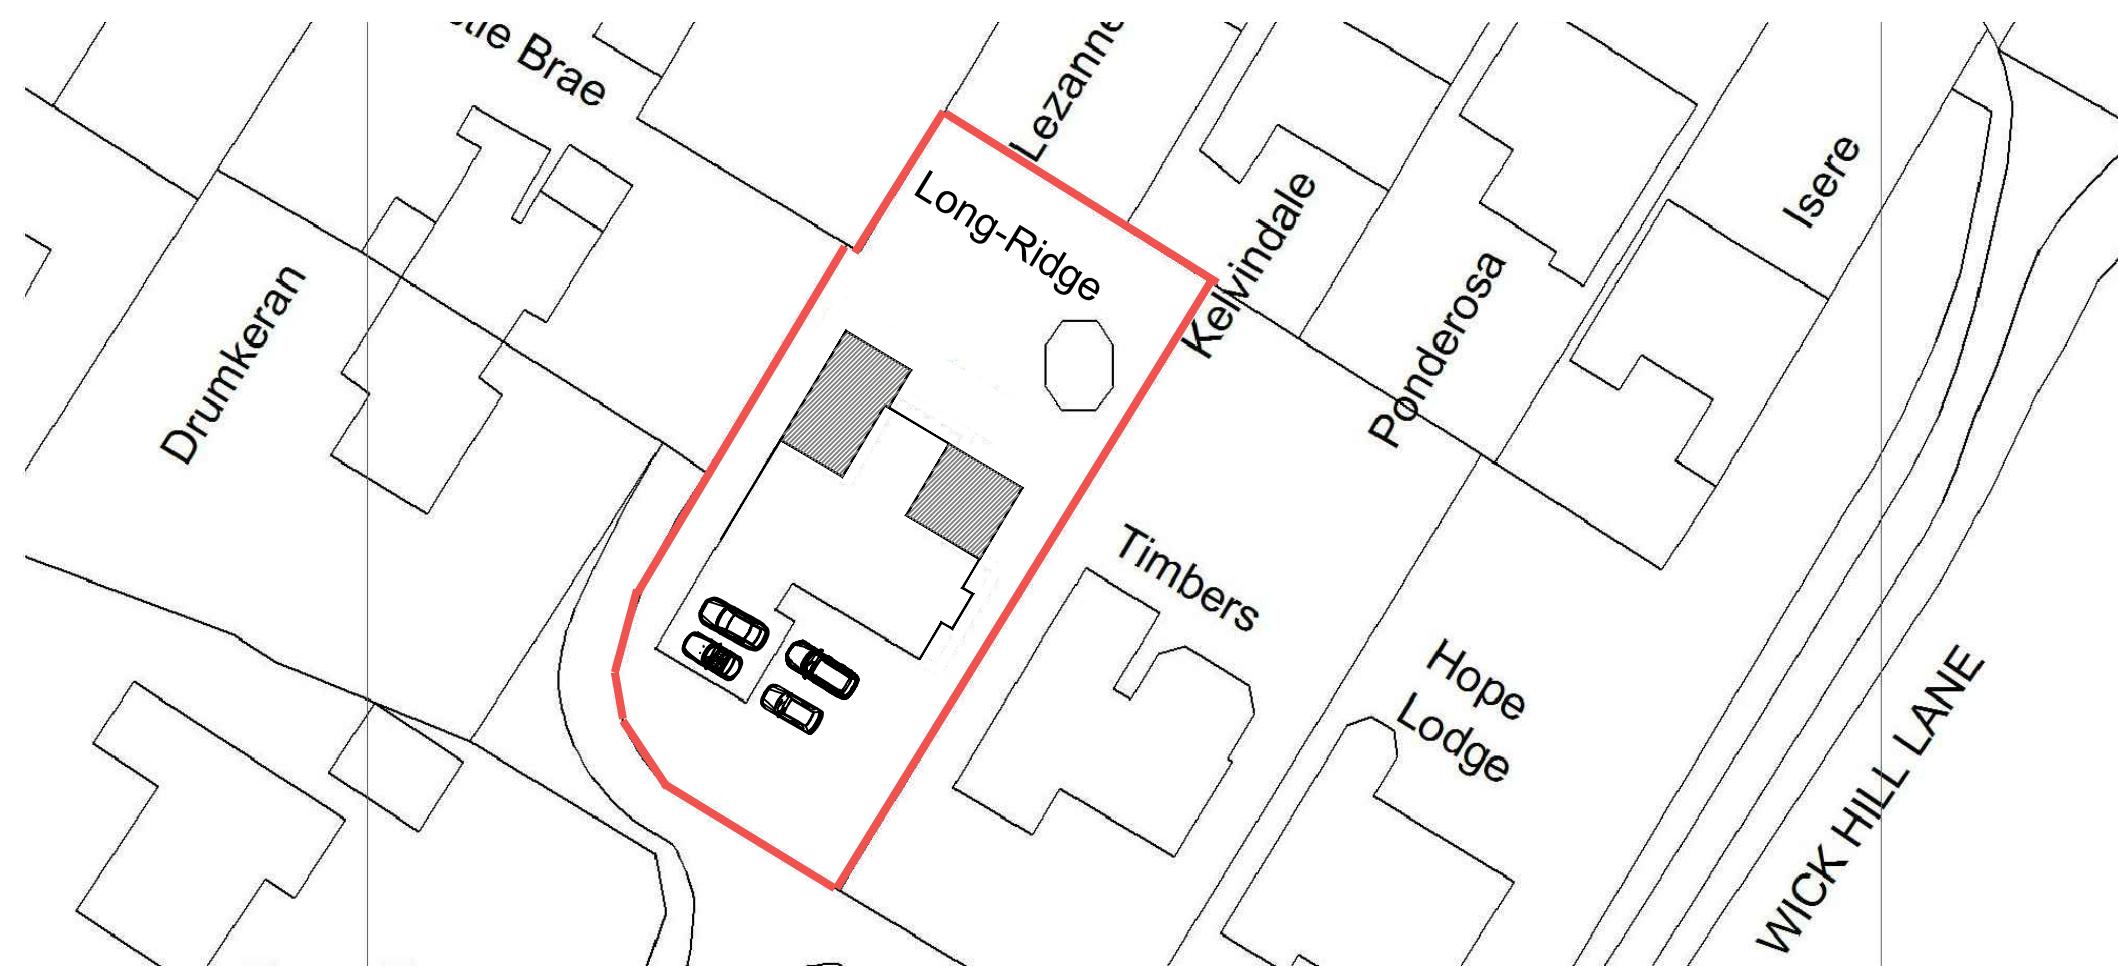

1:500

**Mark A Chadd Ltd**  
Architectural SERVICES  
7 Tanners Row  
Wokingham  
RG41 4EL  
Tel: 07702 090009  
email: mchaddarchitecturalservices@gmail.com

**NOTES**

- 1) This drawing is the copyright of Mark A Chadd Ltd architectural SERVICES and cannot be reproduced without written authority.
- 2) This drawing should be considered preliminary, as it may form part of a planning application and/or be subject to Building Regulation approval. No building work should commence until the relevant approvals as required by law have been obtained.
- 3) This drawing, if appropriate, should be read in conjunction with the structural engineers drawings and calculations and the Building Regulation specification. Any discrepancies found between associated documentation should be notified immediately in writing to Mark A Chadd Ltd architectural SERVICES for clarification prior to any building work and/or any off site fabrication work being carried out.
- 4) Whilst every effort has been made to identify existing visible underground drainage/services, it is the contractors responsibility to ensure a survey is carried out to verify and identify any underground drainage/services prior to the carrying out of any excavation work.
- 5) Whilst every effort has been made to ensure dimensions are correct, it is the contractors responsibility to check all dimensions on site prior to any building work and/or any off site fabrication work being carried out.
- 6) All works are to be carried out in accordance with current Building Regulations, British Standards, Codes of Practice, manufacturers recommendations and to the approval of the inspecting building control officer, including the issuance of all requisite notices and the provision of appropriate certificates of testing and commissioning on completion.
- 7) It is the clients responsibility to employ a Primary Contractor and to ensure all building work is carried out in compliance with current Construction Design and Management (CDM2015) regulations and current Health and Safety legislation.

M 1:1250 0 12.5 25 37.5 50 62.5  
M 1:500 0 5 10 15 200 25

**Location Plan/Parking Plan**

**Mr & Mrs Smith**  
Longridge,  
Wick Hill Lane,  
Finchampstead,  
RG40 3QG

**2A - 04.12.25**

**CLIENT NO:** DRAWN: SS

**JOB NO:** DATE:  
02.12.25

**SCALE @ A3: shown**  
(Print A3 borderless) **PG NO: 09**