

NOTES

- 1) This drawing is the copyright of Mark A Chadd Ltd architecturalSERVICES and cannot be reproduced without written authority.
- 2) This drawing should be considered preliminary, as it may form part of a planning application and/or be subject to Building Regulation approval. No building work should commence until the relevant approvals as required by law have been obtained.
- 3) This drawing, if appropriate, should be read in conjunction with the structural engineers drawings and calculations and the Building Regulation specification. Any discrepancies found between associated documentation should be notified immediately in writing to Mark A Chadd Ltd architecturalSERVICES for clarification prior to any building work and/or any off site fabrication work being carried out.
- 4) Whilst every effort has been made to identify existing visible underground drainage/services, it is the contractors responsibility to ensure a survey is carried out to verify and identify any underground drainage/services prior to the carrying out of any excavation work.
- 5) Whilst every effort has been made to ensure dimensions are correct, it is the contractors responsibility to check all dimensions on site prior to any building work and/or any off site fabrication work being carried out.
- 6) All works are to be carried out in accordance with current Building Regulations, British Standards, Codes of Practice, manufacturers recommendations and to the approval of the inspecting building control officer, including the issuance of all requisite notices and the provision of appropriate certificates of testing and commissioning on completion.
- 7) It is the clients responsibility to employ a Primary Contractor and to ensure all building work is carried out in compliance with current Construction Design and Management (CDM2015) regulations and current Health and Safety legislation.


M 1:100 0 1 2 3 4 5
M 1:50 0 0.5 1.0 1.5 2.0 2.5

Existing GF Plan

Mr & Mrs Smith
Longridge,
Wick Hill Lane,
Finchampstead,
RG40 3QG

3A - 26.01.26

CLIENT NO:	DRAWN: SS
JOB NO:	DATE: 02.12.25
SCALE @ A3: 1:100 (Print A3 borderless)	
PG NO: 01	

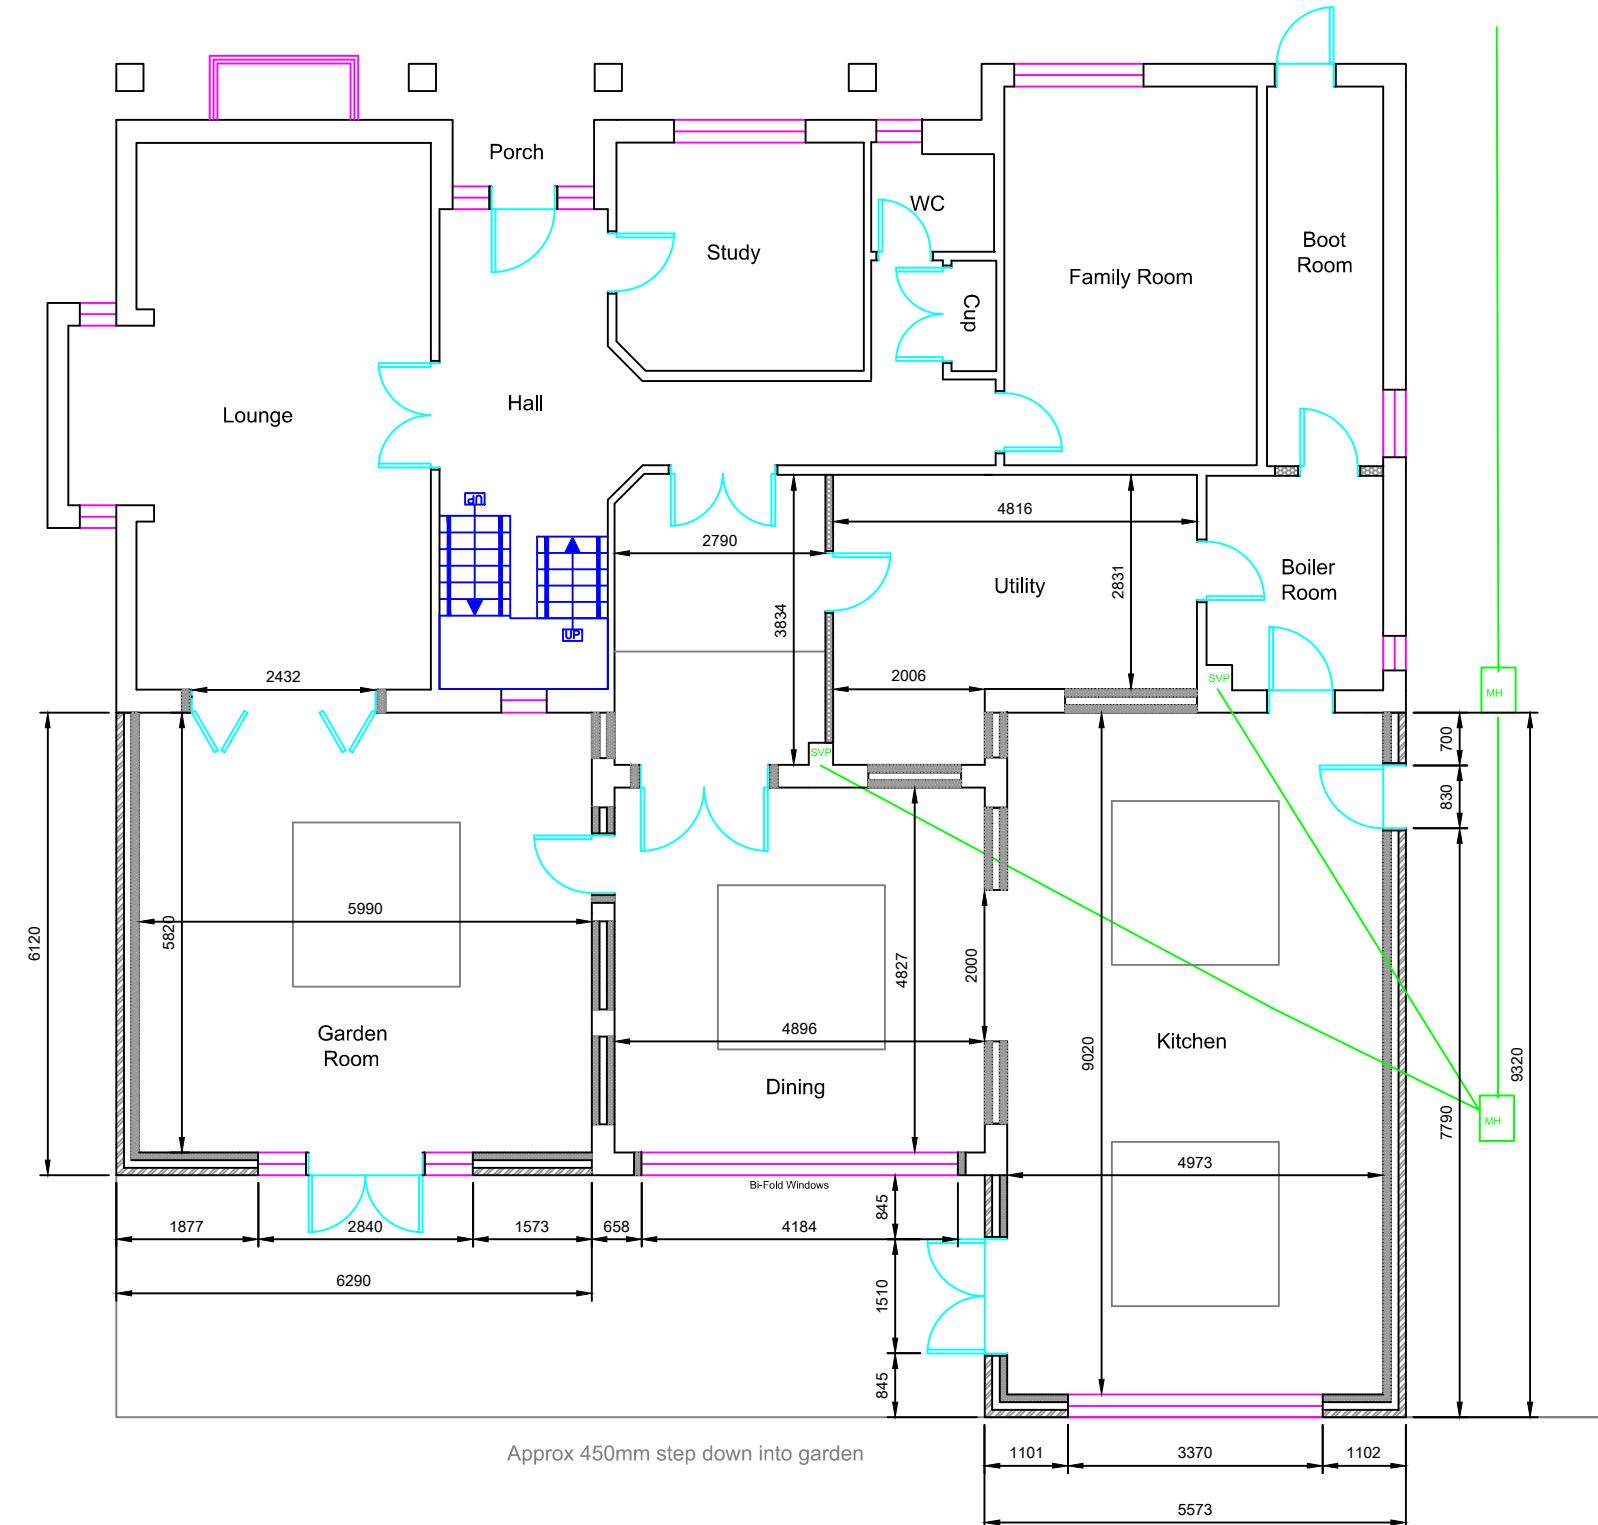

NOTES

- 1) This drawing is the copyright of Mark A Chadd Ltd architectural SERVICES and cannot be reproduced without written authority.
- 2) This drawing should be considered preliminary, as it may form part of a planning application and/or be subject to Building Regulation approval. No building work should commence until the relevant approvals as required by law have been obtained.
- 3) This drawing, if appropriate, should be read in conjunction with the structural engineers drawings and calculations and the Building Regulation specification. Any discrepancies found between associated documentation should be notified immediately in writing to Mark A Chadd Ltd architectural SERVICES for clarification prior to any building work and/or any off site fabrication work being carried out.
- 4) Whilst every effort has been made to identify existing visible underground drainage/services, it is the contractors responsibility to ensure a survey is carried out to verify and identify any underground drainage/services prior to the carrying out of any excavation work.
- 5) Whilst every effort has been made to ensure dimensions are correct, it is the contractors responsibility to check all dimensions on site prior to any building work and/or any off site fabrication work being carried out.
- 6) All works are to be carried out in accordance with current Building Regulations, British Standards, Codes of Practice, manufacturers recommendations and to the approval of the inspecting building control officer, including the issuance of all requisite notices and the provision of appropriate certificates of testing and commissioning on completion.
- 7) It is the clients responsibility to employ a Primary Contractor and to ensure all building work is carried out in compliance with current Construction Design and Management (CDM2015) regulations and current Health and Safety legislation.

M 1:100 0 1 2 3 4 5
M 1:50 0 0.5 1.0 1.5 2.0 2.5

Proposed GF Plan

Mr & Mrs Smith
Longridge,
Wick Hill Lane,
Finchampstead,
RG40 3QG

3A - 26.01.26


CLIENT NO: DRAWN: SS

JOB NO: DATE:
02.12.25

SCALE @ A3: 1:100
(Print A3 borderless) PG NO: 02

NOTES

- 1) This drawing is the copyright of Mark A Chadd Ltd architecturalSERVICES and cannot be reproduced without written authority.
- 2) This drawing should be considered preliminary, as it may form part of a planning application and/or be subject to Building Regulation approval. No building work should commence until the relevant approvals as required by law have been obtained.
- 3) This drawing, if appropriate, should be read in conjunction with the structural engineers drawings and calculations and the Building Regulation specification. Any discrepancies found between associated documentation should be notified immediately in writing to Mark A Chadd Ltd architecturalSERVICES for clarification prior to any building work and/or any off site fabrication work being carried out.
- 4) Whilst every effort has been made to identify existing visible underground drainage/services, it is the contractors responsibility to ensure a survey is carried out to verify and identify any underground drainage/services prior to the carrying out of any excavation work.
- 5) Whilst every effort has been made to ensure dimensions are correct, it is the contractors responsibility to check all dimensions on site prior to any building work and/or any off site fabrication work being carried out.
- 6) All works are to be carried out in accordance with current Building Regulations, British Standards, Codes of Practice, manufacturers recommendations and to the approval of the inspecting building control officer, including the issuance of all requisite notices and the provision of appropriate certificates of testing and commissioning on completion.
- 7) It is the clients responsibility to employ a Primary Contractor and to ensure all building work is carried out in compliance with current Construction Design and Management (CDM2015) regulations and current Health and Safety legislation.

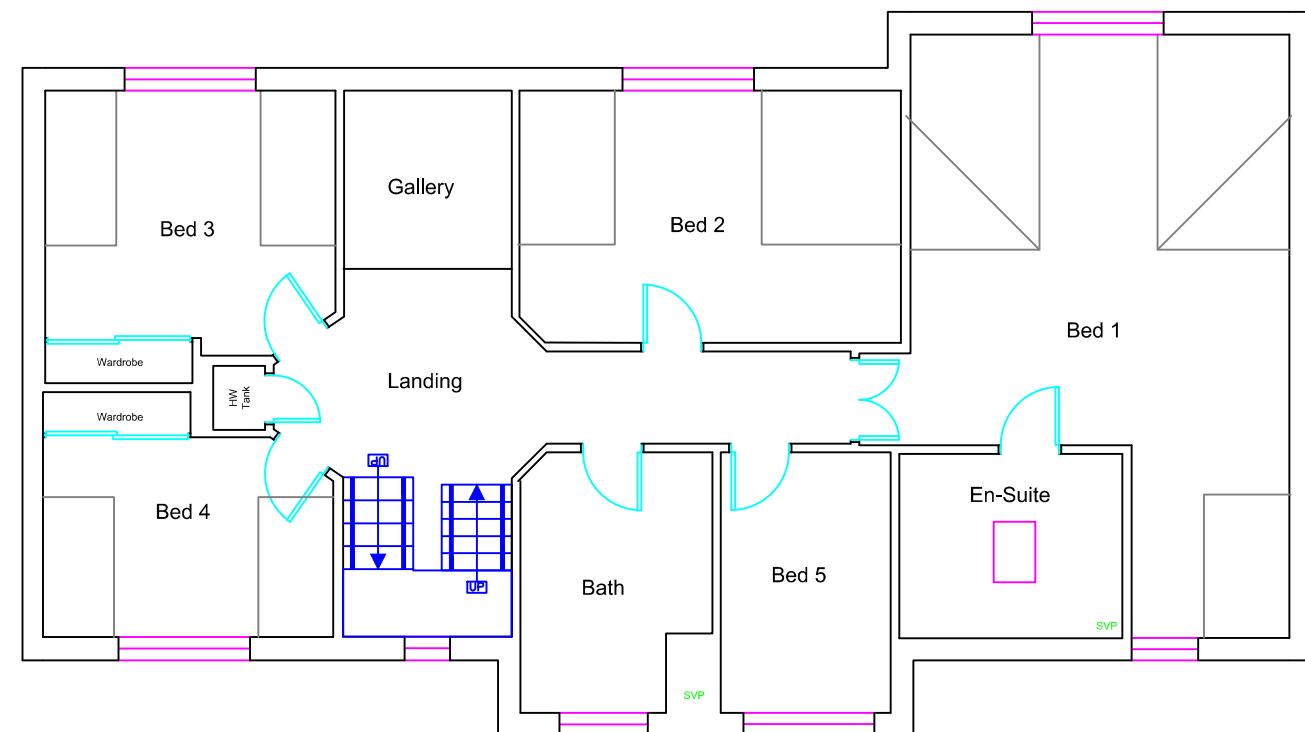

Existing FF Plan

Mr & Mrs Smith
 Longridge,
 Wick Hill Lane,
 Finchampstead,
 RG40 3QG

3A - 26.01.26


CLIENT NO: DRAWN: SS

JOB NO: DATE:
 02.12.25

SCALE @ A3: 1:100
 (Print A3 borderless) PG NO: 03

NOTES

- 1) This drawing is the copyright of Mark A Chadd Ltd architecturalSERVICES and cannot be reproduced without written authority.
- 2) This drawing should be considered preliminary, as it may form part of a planning application and/or be subject to Building Regulation approval. No building work should commence until the relevant approvals as required by law have been obtained.
- 3) This drawing, if appropriate, should be read in conjunction with the structural engineers drawings and calculations and the Building Regulation specification. Any discrepancies found between associated documentation should be notified immediately in writing to Mark A Chadd Ltd architecturalSERVICES for clarification prior to any building work and/or any off site fabrication work being carried out.
- 4) Whilst every effort has been made to identify existing visible underground drainage/services, it is the contractors responsibility to ensure a survey is carried out to verify and identify any underground drainage/services prior to the carrying out of any excavation work.
- 5) Whilst every effort has been made to ensure dimensions are correct, it is the contractors responsibility to check all dimensions on site prior to any building work and/or any off site fabrication work being carried out.
- 6) All works are to be carried out in accordance with current Building Regulations, British Standards, Codes of Practice, manufacturers recommendations and to the approval of the inspecting building control officer, including the issuance of all requisite notices and the provision of appropriate certificates of testing and commissioning on completion.
- 7) It is the clients responsibility to employ a Primary Contractor and to ensure all building work is carried out in compliance with current Construction Design and Management (CDM2015) regulations and current Health and Safety legislation.

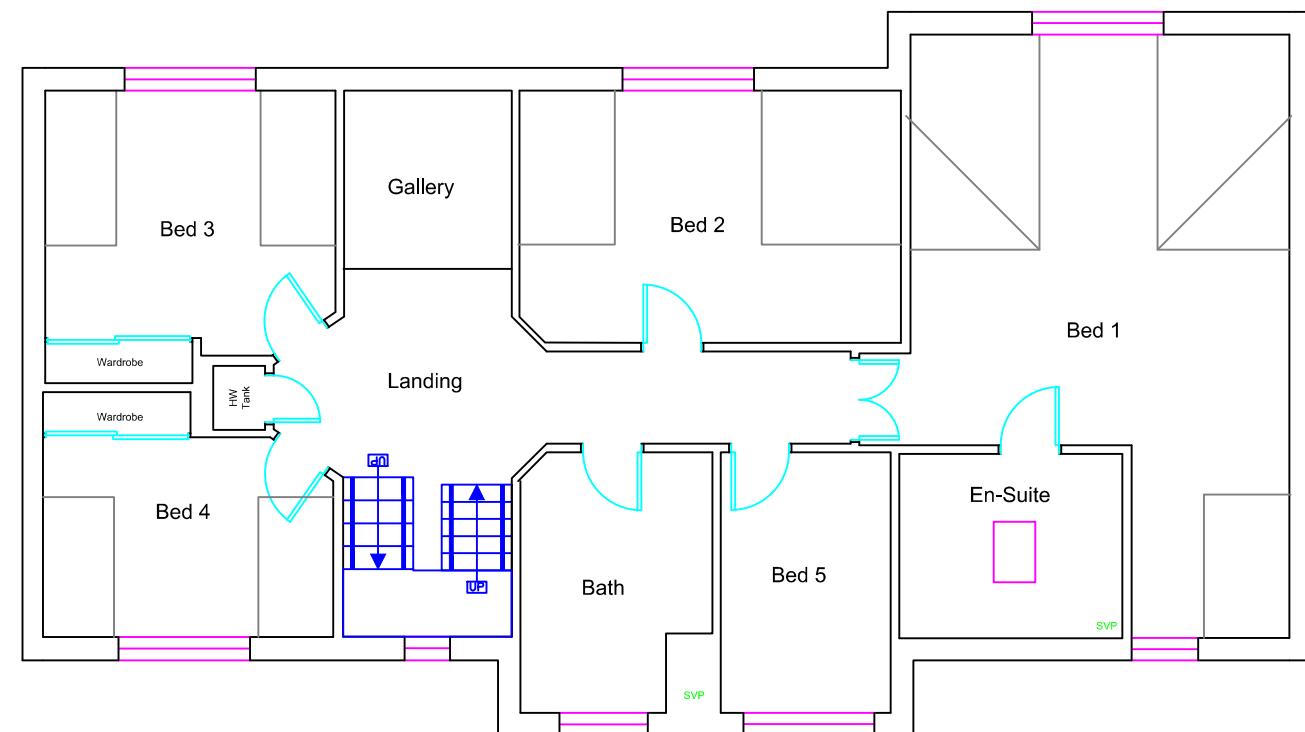

Proposed FF Plan

Mr & Mrs Smith
 Longridge,
 Wick Hill Lane,
 Finchampstead,
 RG40 3QG

3A - 26.01.26


CLIENT NO:	DRAWN: SS
JOB NO:	DATE: 02.12.25
SCALE @ A3: 1:100 (Print A3 borderless)	
PG NO: 04	

NOTES

- 1) This drawing is the copyright of Mark A Chadd Ltd architecturalSERVICES and cannot be reproduced without written authority.
- 2) This drawing should be considered preliminary, as it may form part of a planning application and/or be subject to Building Regulation approval. No building work should commence until the relevant approvals as required by law have been obtained.
- 3) This drawing, if appropriate, should be read in conjunction with the structural engineers drawings and calculations and the Building Regulation specification. Any discrepancies found between associated documentation should be notified immediately in writing to Mark A Chadd Ltd architecturalSERVICES for clarification prior to any building work and/or any off site fabrication work being carried out.
- 4) Whilst every effort has been made to identify existing visible underground drainage/services, it is the contractors responsibility to ensure a survey is carried out to verify and identify any underground drainage/services prior to the carrying out of any excavation work.
- 5) Whilst every effort has been made to ensure dimensions are correct, it is the contractors responsibility to check all dimensions on site prior to any building work and/or any off site fabrication work being carried out.
- 6) All works are to be carried out in accordance with current Building Regulations, British Standards, Codes of Practice, manufacturers recommendations and to the approval of the inspecting building control officer, including the issuance of all requisite notices and the provision of appropriate certificates of testing and commissioning on completion.
- 7) It is the clients responsibility to employ a Primary Contractor and to ensure all building work is carried out in compliance with current Construction Design and Management (CDM2015) regulations and current Health and Safety legislation.

M 1:100 0 1 2 3 4 5
 M 1:50 0 0.5 1.0 1.5 2.0 2.5

Existing Roof Plan

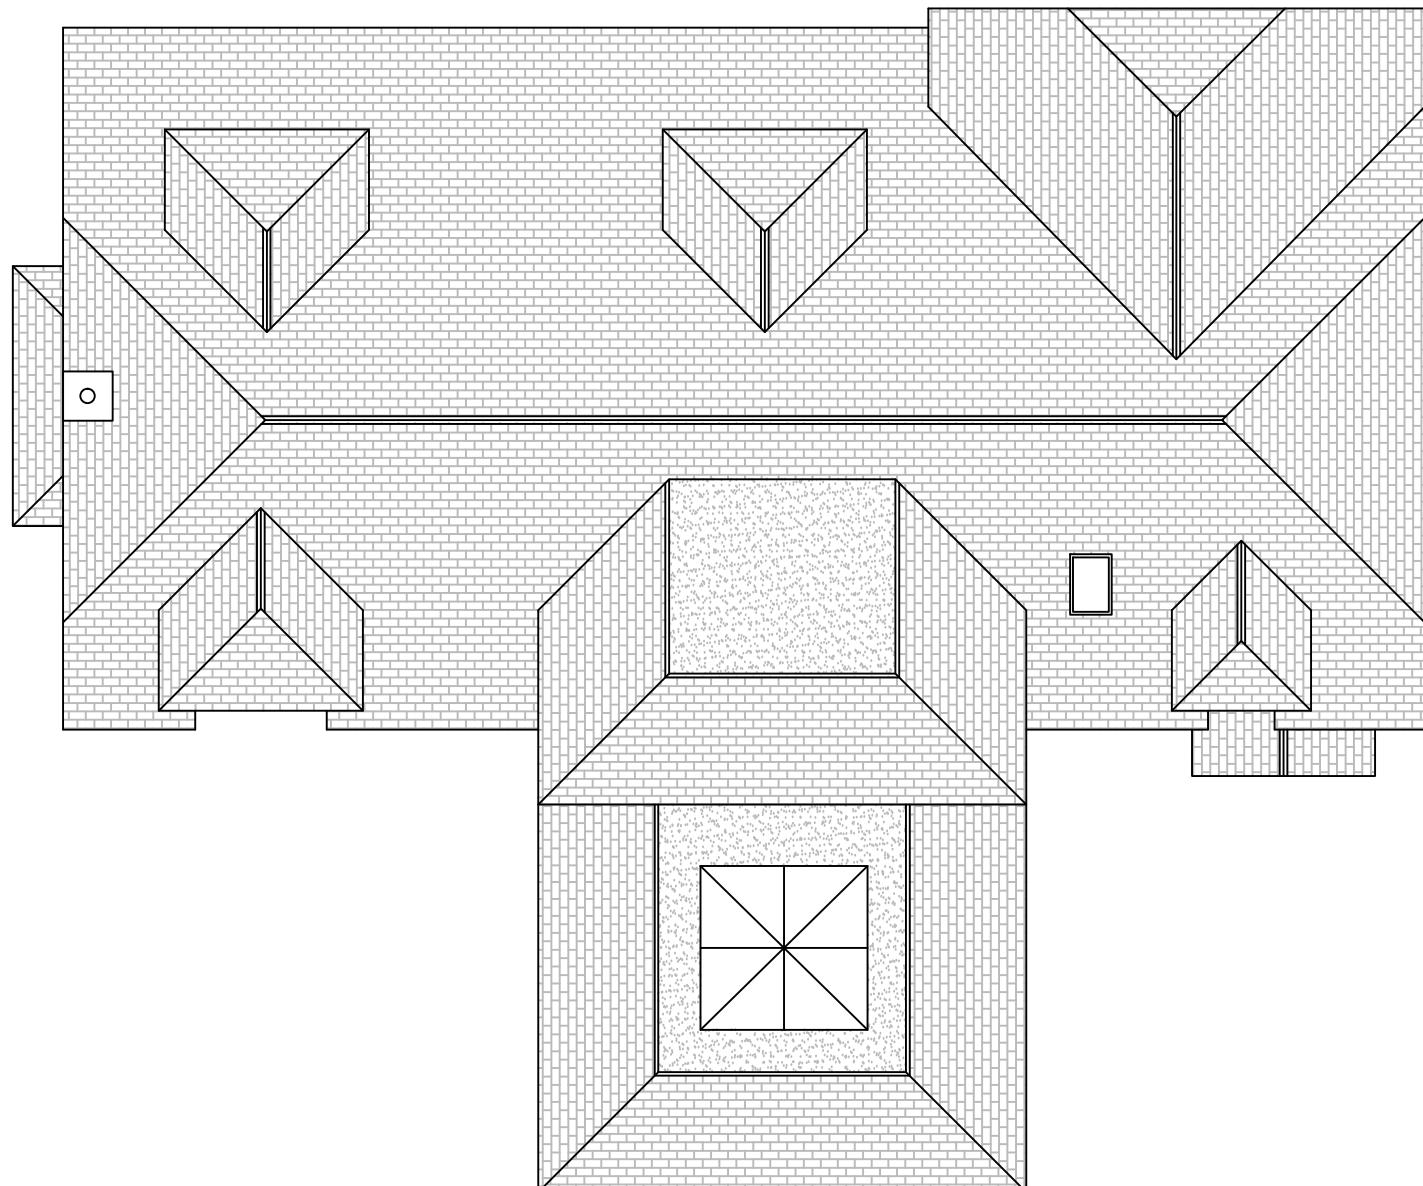

Mr & Mrs Smith
 Longridge,
 Wick Hill Lane,
 Finchampstead,
 RG40 3QG

3A - 26.01.26

CLIENT NO: DRAWN: SS

JOB NO: DATE:
 02.12.25

SCALE @ A3: 1:100
 (Print A3 borderless) PG NO: 05

NOTES

- 1) This drawing is the copyright of Mark A Chadd Ltd architecturalSERVICES and cannot be reproduced without written authority.
- 2) This drawing should be considered preliminary, as it may form part of a planning application and/or be subject to Building Regulation approval. No building work should commence until the relevant approvals as required by law have been obtained.
- 3) This drawing, if appropriate, should be read in conjunction with the structural engineers drawings and calculations and the Building Regulation specification. Any discrepancies found between associated documentation should be notified immediately in writing to Mark A Chadd Ltd architecturalSERVICES for clarification prior to any building work and/or any off site fabrication work being carried out.
- 4) Whilst every effort has been made to identify existing visible underground drainage/services, it is the contractors responsibility to ensure a survey is carried out to verify and identify any underground drainage/services prior to the carrying out of any excavation work.
- 5) Whilst every effort has been made to ensure dimensions are correct, it is the contractors responsibility to check all dimensions on site prior to any building work and/or any off site fabrication work being carried out.
- 6) All works are to be carried out in accordance with current Building Regulations, British Standards, Codes of Practice, manufacturers recommendations and to the approval of the inspecting building control officer, including the issuance of all requisite notices and the provision of appropriate certificates of testing and commissioning on completion.
- 7) It is the clients responsibility to employ a Primary Contractor and to ensure all building work is carried out in compliance with current Construction Design and Management (CDM2015) regulations and current Health and Safety legislation.

M 1:100 0 1 2 3 4 5
 M 1:50 0 0.5 1.0 1.5 2.0 2.5

Proposed Roof Plan


Mr & Mrs Smith
 Longridge,
 Wick Hill Lane,
 Finchampstead,
 RG40 3QG


3A - 26.01.26

CLIENT NO: DRAWN: SS


JOB NO: DATE:
 02.12.25

SCALE @ A3: 1:100
 (Print A3 borderless) PG NO: 06

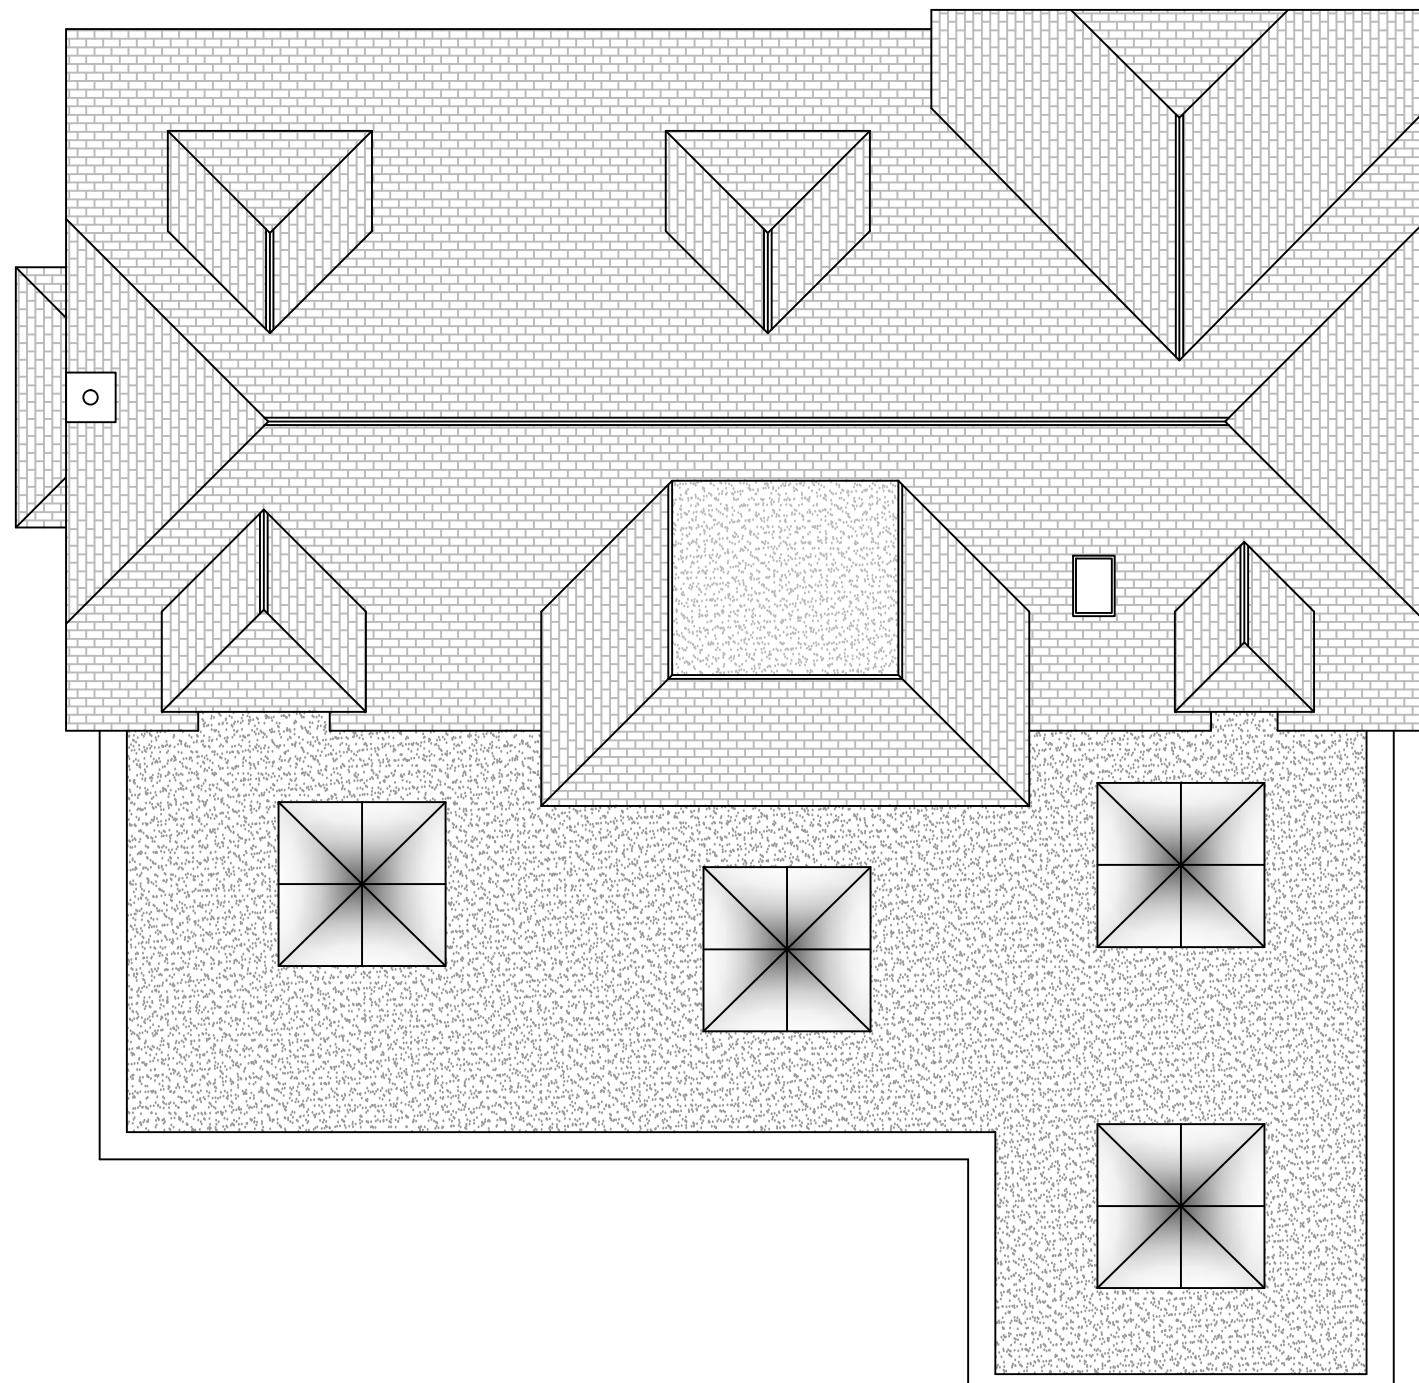


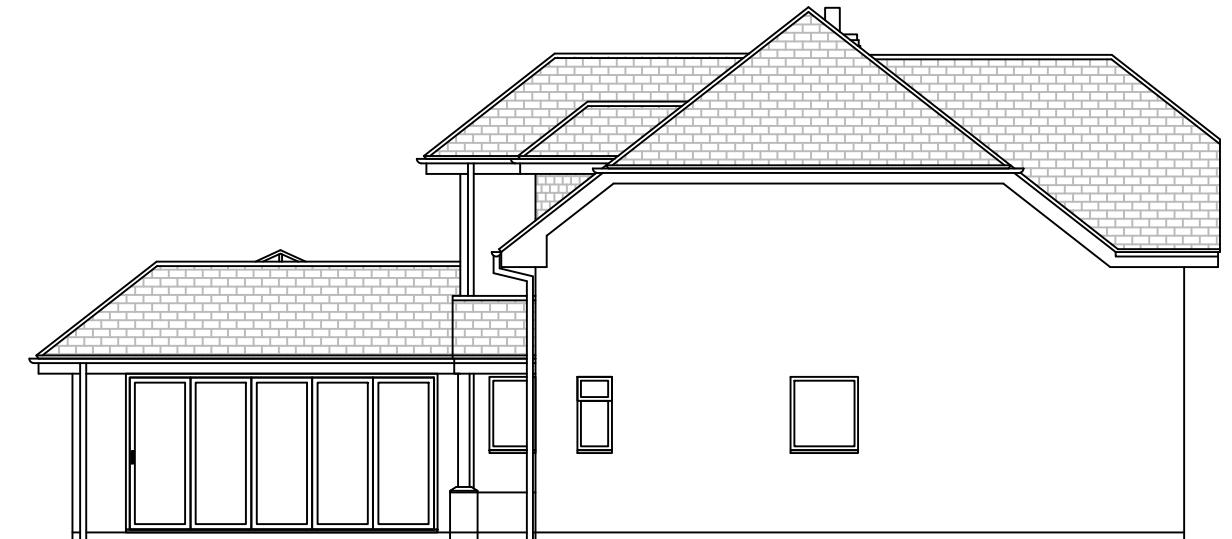

Left Side Elevation

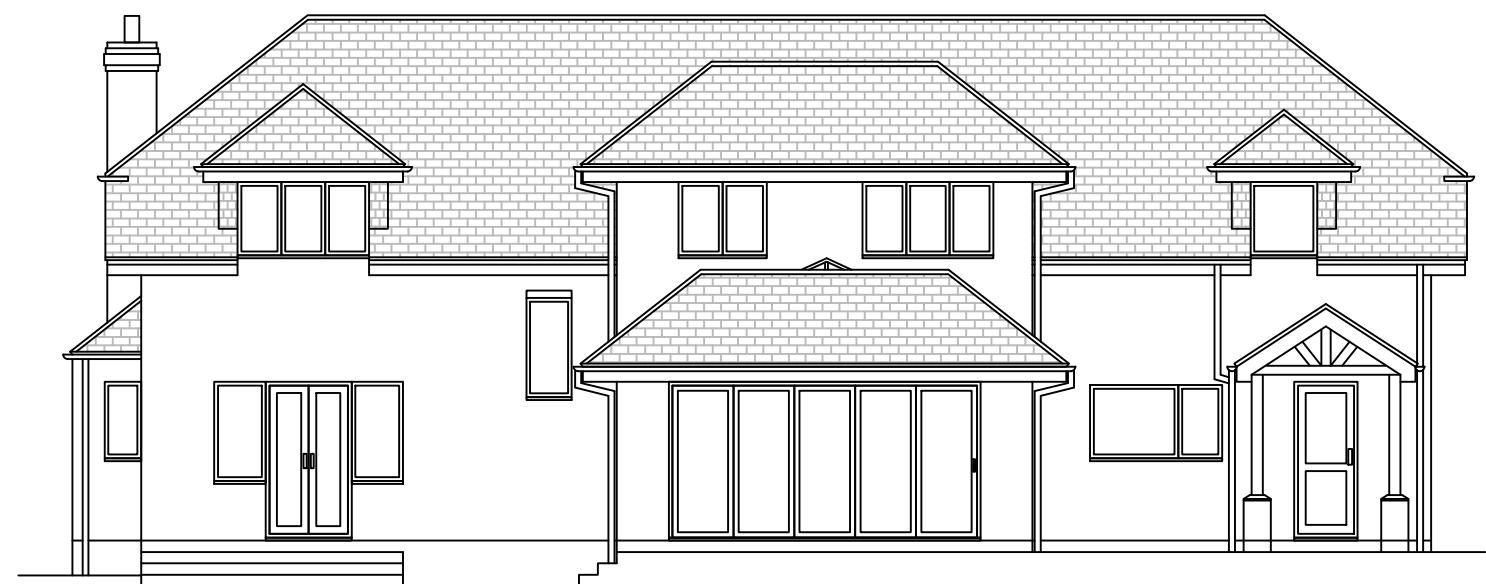

Existing Elevation

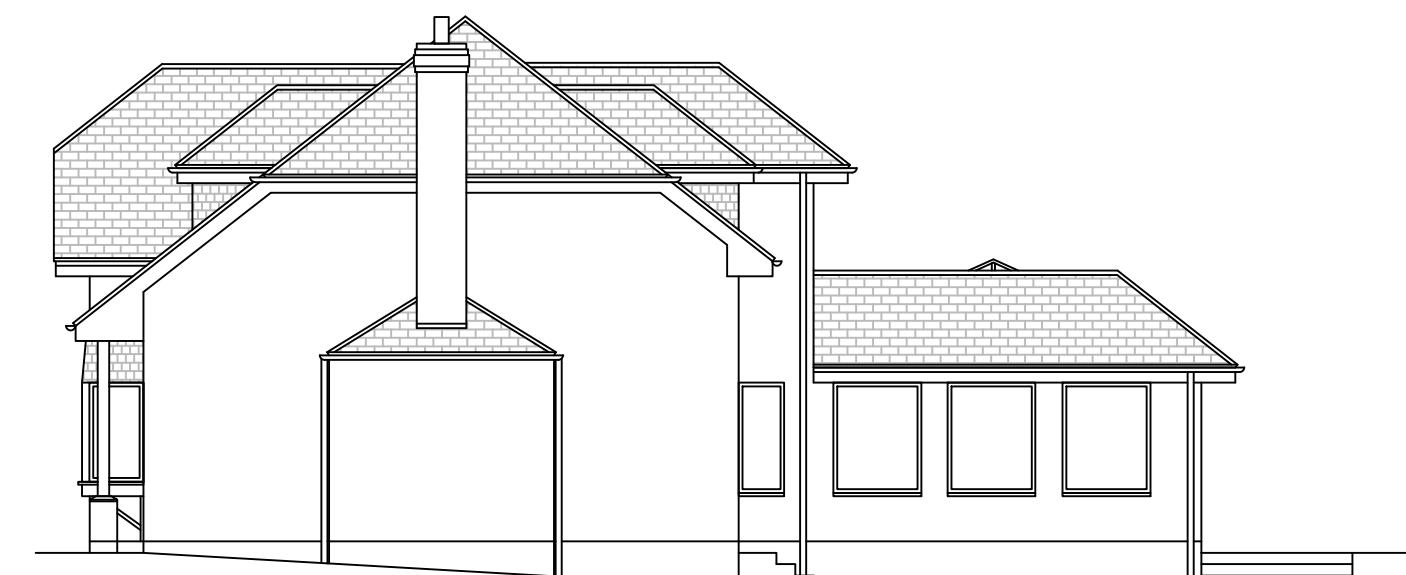

Rear Elevation

Mark A Chadd Ltd
ArchitecturalSERVICES
 7 Tanners Row
 Wokingham
 RG41 4EL
 Tel: 07702 090009
 email:mchaddarchitecturalservices@gmail.com

NOTES

- 1) This drawing is the copyright of Mark A Chadd Ltd architecturalSERVICES and cannot be reproduced without written authority.
- 2) This drawing should be considered preliminary, as it may form part of a planning application and/or be subject to Building Regulation approval. No building work should commence until the relevant approvals as required by law have been obtained.
- 3) This drawing, if appropriate, should be read in conjunction with the structural engineers drawings and calculations and the Building Regulation specification. Any discrepancies found between associated documentation should be notified immediately in writing to Mark A Chadd Ltd architecturalSERVICES for clarification prior to any building work and/or any off site fabrication work being carried out.
- 4) Whilst every effort has been made to identify existing visible underground drainage/services, it is the contractors responsibility to ensure a survey is carried out to verify and identify any underground drainage/services prior to the carrying out of any excavation work.
- 5) Whilst every effort has been made to ensure dimensions are correct, it is the contractors responsibility to check all dimensions on site prior to any building work and/or any off site fabrication work being carried out.
- 6) All works are to be carried out in accordance with current Building Regulations, British Standards, Codes of Practice, manufacturers recommendations and to the approval of the inspecting building control officer, including the issuance of all requisite notices and the provision of appropriate certificates of testing and commissioning on completion.
- 7) It is the clients responsibility to employ a Primary Contractor and to ensure all building work is carried out in compliance with current Construction Design and Management (CDM2015) regulations and current Health and Safety legislation.

M 1:100 0 1 2 3 4 5
 M 1:50 0 0.5 1.0 1.5 2.0 2.5

Existing Elevation

Mr & Mrs Smith
 Longridge,
 Wick Hill Lane,
 Finchampstead,
 RG40 3QG

3A - 26.01.26

CLIENT NO: DRAWN: SS

JOB NO: DATE:
 02.12.25

SCALE @ A3: 1:100
 (Print A3 borderless) PG NO: 07

NOTES

- 1) This drawing is the copyright of Mark A Chadd Ltd architectural SERVICES and cannot be reproduced without written authority.
- 2) This drawing should be considered preliminary, as it may form part of a planning application and/or be subject to Building Regulation approval. No building work should commence until the relevant approvals as required by law have been obtained.
- 3) This drawing, if appropriate, should be read in conjunction with the structural engineers drawings and calculations and the Building Regulation specification. Any discrepancies found between associated documentation should be notified immediately in writing to Mark A Chadd Ltd architectural SERVICES for clarification prior to any building work and/or any off site fabrication work being carried out.
- 4) Whilst every effort has been made to identify existing visible underground drainage/services, it is the contractors responsibility to ensure a survey is carried out to verify and identify any underground drainage/services prior to the carrying out of any excavation work.
- 5) Whilst every effort has been made to ensure dimensions are correct, it is the contractors responsibility to check all dimensions on site prior to any building work and/or any off site fabrication work being carried out.
- 6) All works are to be carried out in accordance with current Building Regulations, British Standards, Codes of Practice, manufacturers recommendations and to the approval of the inspecting building control officer, including the issuance of all requisite notices and the provision of appropriate certificates of testing and commissioning on completion.
- 7) It is the clients responsibility to employ a Primary Contractor and to ensure all building work is carried out in compliance with current Construction Design and Management (CDM2015) regulations and current Health and Safety legislation.

M 1:100 0 1 2 3 4 5
 M 1:50 0 0.5 1.0 1.5 2.0 2.5

Proposed Elevations


Mr & Mrs Smith
 Longridge,
 Wick Hill Lane,
 Finchampstead,
 RG40 3QG

3A - 26.01.26

CLIENT NO: DRAWN: SS

JOB NO: DATE:
 02.12.25


SCALE @ A3: 1:100
 (Print A3 borderless) PG NO: 08

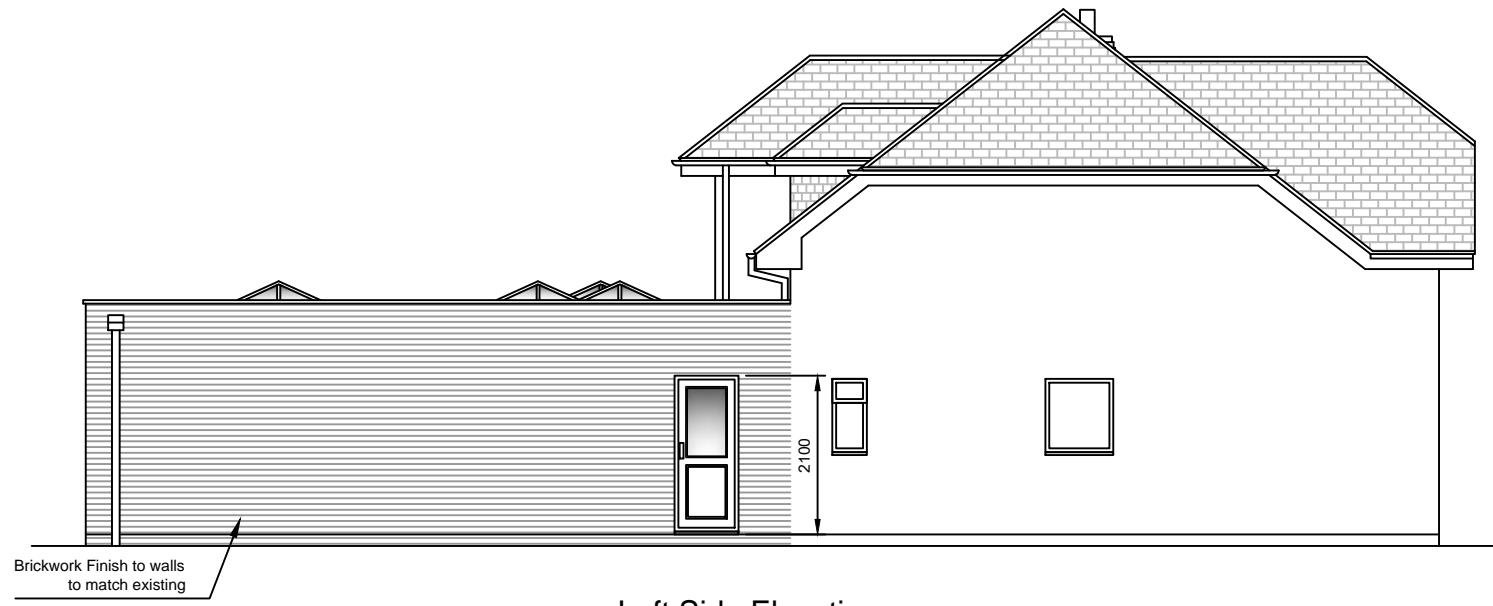


Left Side Elevation




Rear Elevation

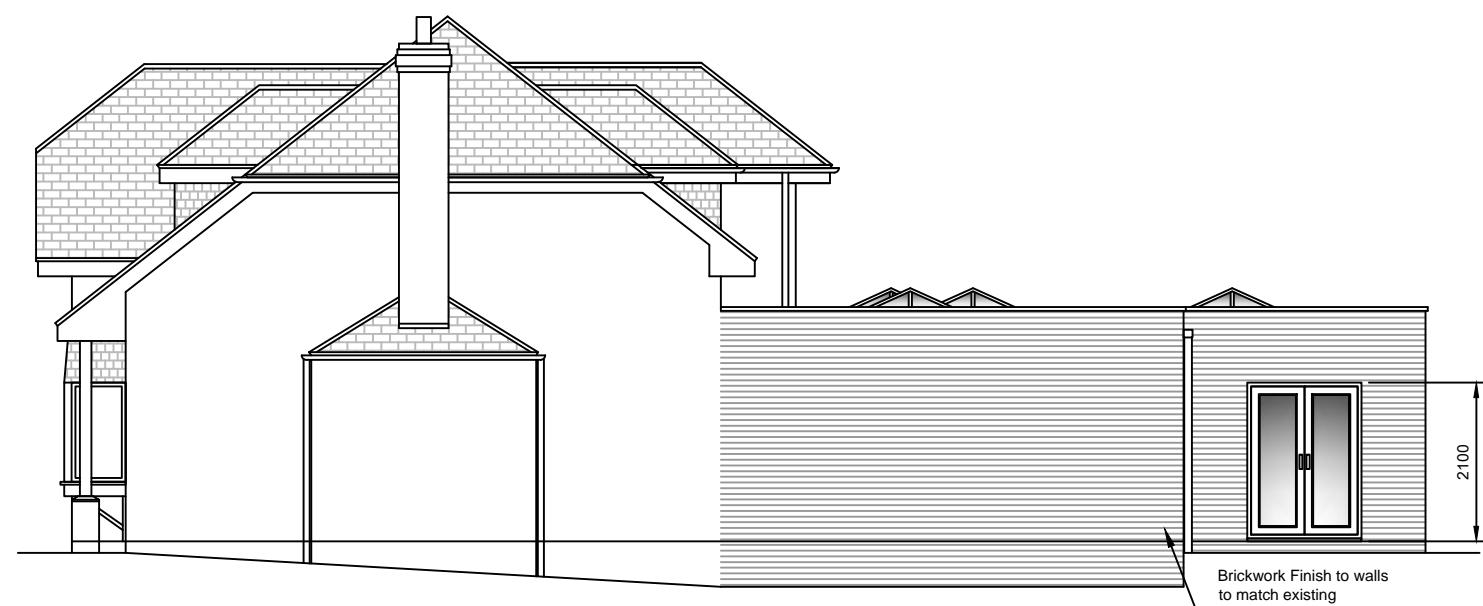

Right Side Elevation

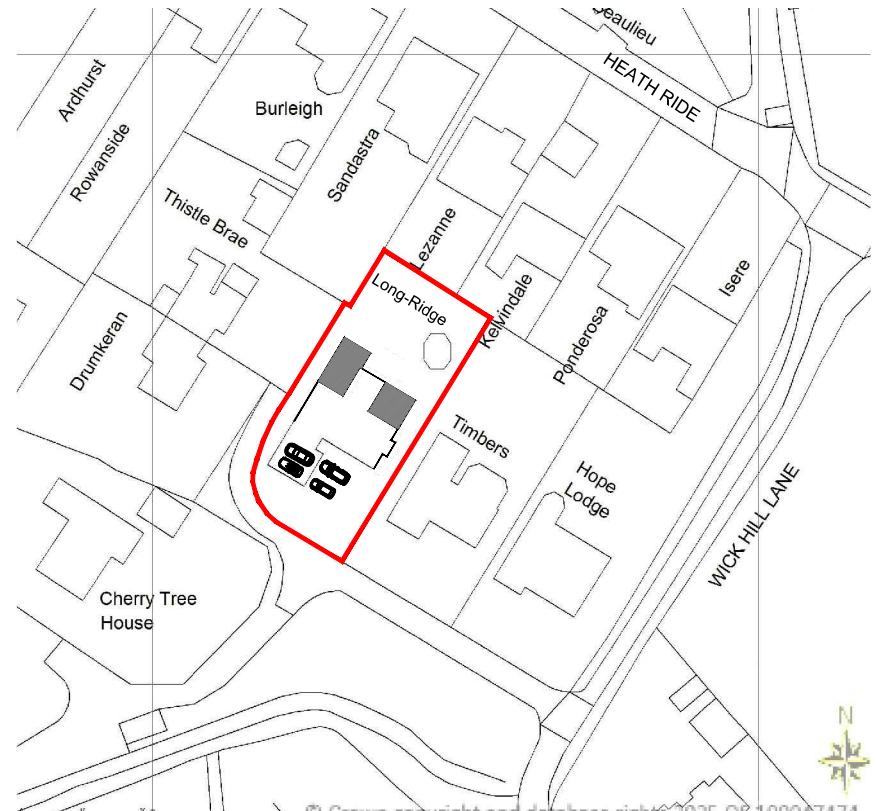

1:1250

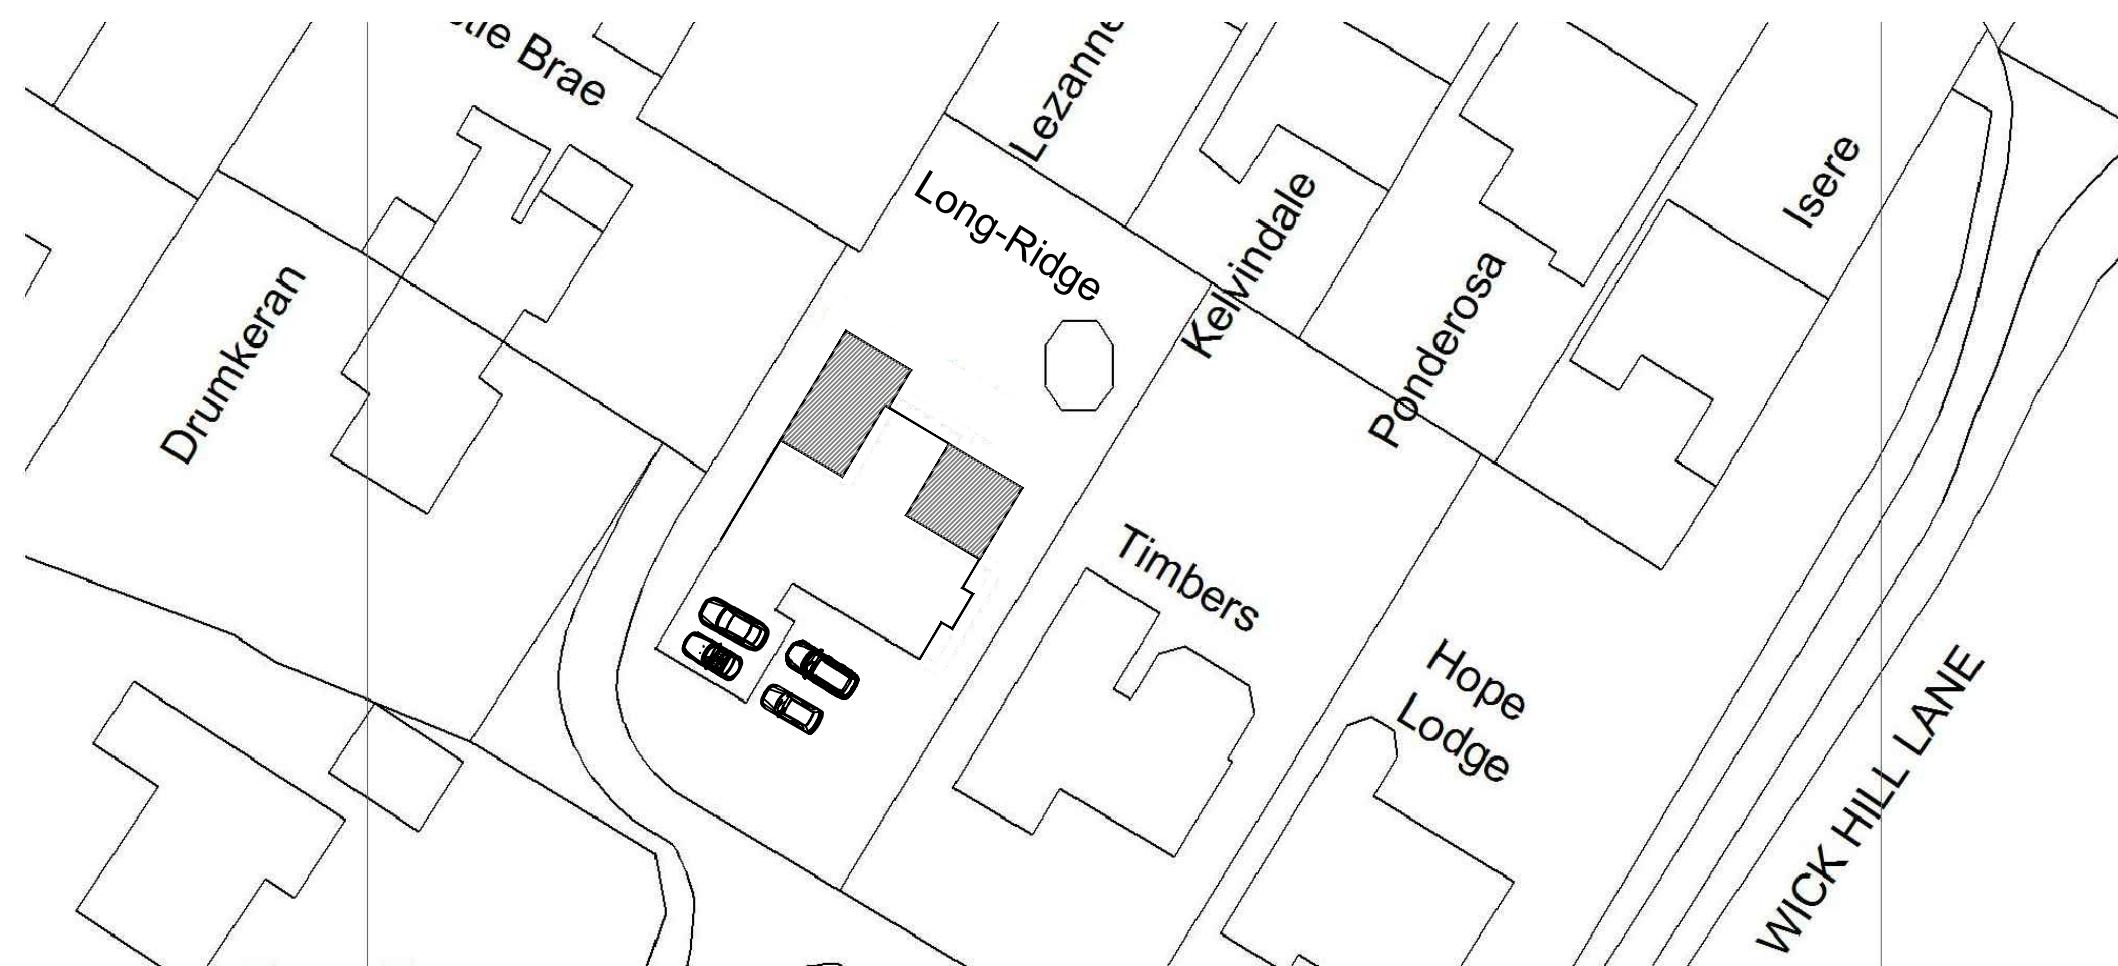

1:500

Mark A Chadd Ltd
Architectural SERVICES
7 Tanners Row
Wokingham
RG41 4EL
Tel: 07702 090009
email: mchaddarchitecturalservices@gmail.com

NOTES

- 1) This drawing is the copyright of Mark A Chadd Ltd architectural SERVICES and cannot be reproduced without written authority.
- 2) This drawing should be considered preliminary, as it may form part of a planning application and/or be subject to Building Regulation approval. No building work should commence until the relevant approvals as required by law have been obtained.
- 3) This drawing, if appropriate, should be read in conjunction with the structural engineers drawings and calculations and the Building Regulation specification. Any discrepancies found between associated documentation should be notified immediately in writing to Mark A Chadd Ltd architectural SERVICES for clarification prior to any building work and/or any off site fabrication work being carried out.
- 4) Whilst every effort has been made to identify existing visible underground drainage/services, it is the contractors responsibility to ensure a survey is carried out to verify and identify any underground drainage/services prior to the carrying out of any excavation work.
- 5) Whilst every effort has been made to ensure dimensions are correct, it is the contractors responsibility to check all dimensions on site prior to any building work and/or any off site fabrication work being carried out.
- 6) All works are to be carried out in accordance with current Building Regulations, British Standards, Codes of Practice, manufacturers recommendations and to the approval of the inspecting building control officer, including the issuance of all requisite notices and the provision of appropriate certificates of testing and commissioning on completion.
- 7) It is the clients responsibility to employ a Primary Contractor and to ensure all building work is carried out in compliance with current Construction Design and Management (CDM2015) regulations and current Health and Safety legislation.

M 1:1250 0 12.5 25 37.5 50 62.5
M 1:500 0 5 10 15 200 25

Location Plan

Mr & Mrs Smith
Longridge,
Wick Hill Lane,
Finchampstead,
RG40 3QG

3A - 26.01.26

CLIENT NO: DRAWN: SS

JOB NO: DATE:
02.12.25

SCALE @ A3: shown
(Print A3 borderless) PG NO: 09