

# Arborfield Green District Centre

APARTMENT  
TYPE PACK

On behalf of  
**Taylor Wimpey**

AUGUST 2025 | P25-1107\_DE\_03A


PLOTS: 15 - 23  
PLEASE REFER TO MATERIALS PLAN FOR DETAILED SPECIFICATION




0 5 10

## ARBORFIELD GREEN DISTRICT CENTRE - APARTMENT BLOCK 1 - ELEVATIONS


PLOTS: 15 - 23  
PLEASE REFER TO MATERIALS PLAN FOR DETAILED SPECIFICATION

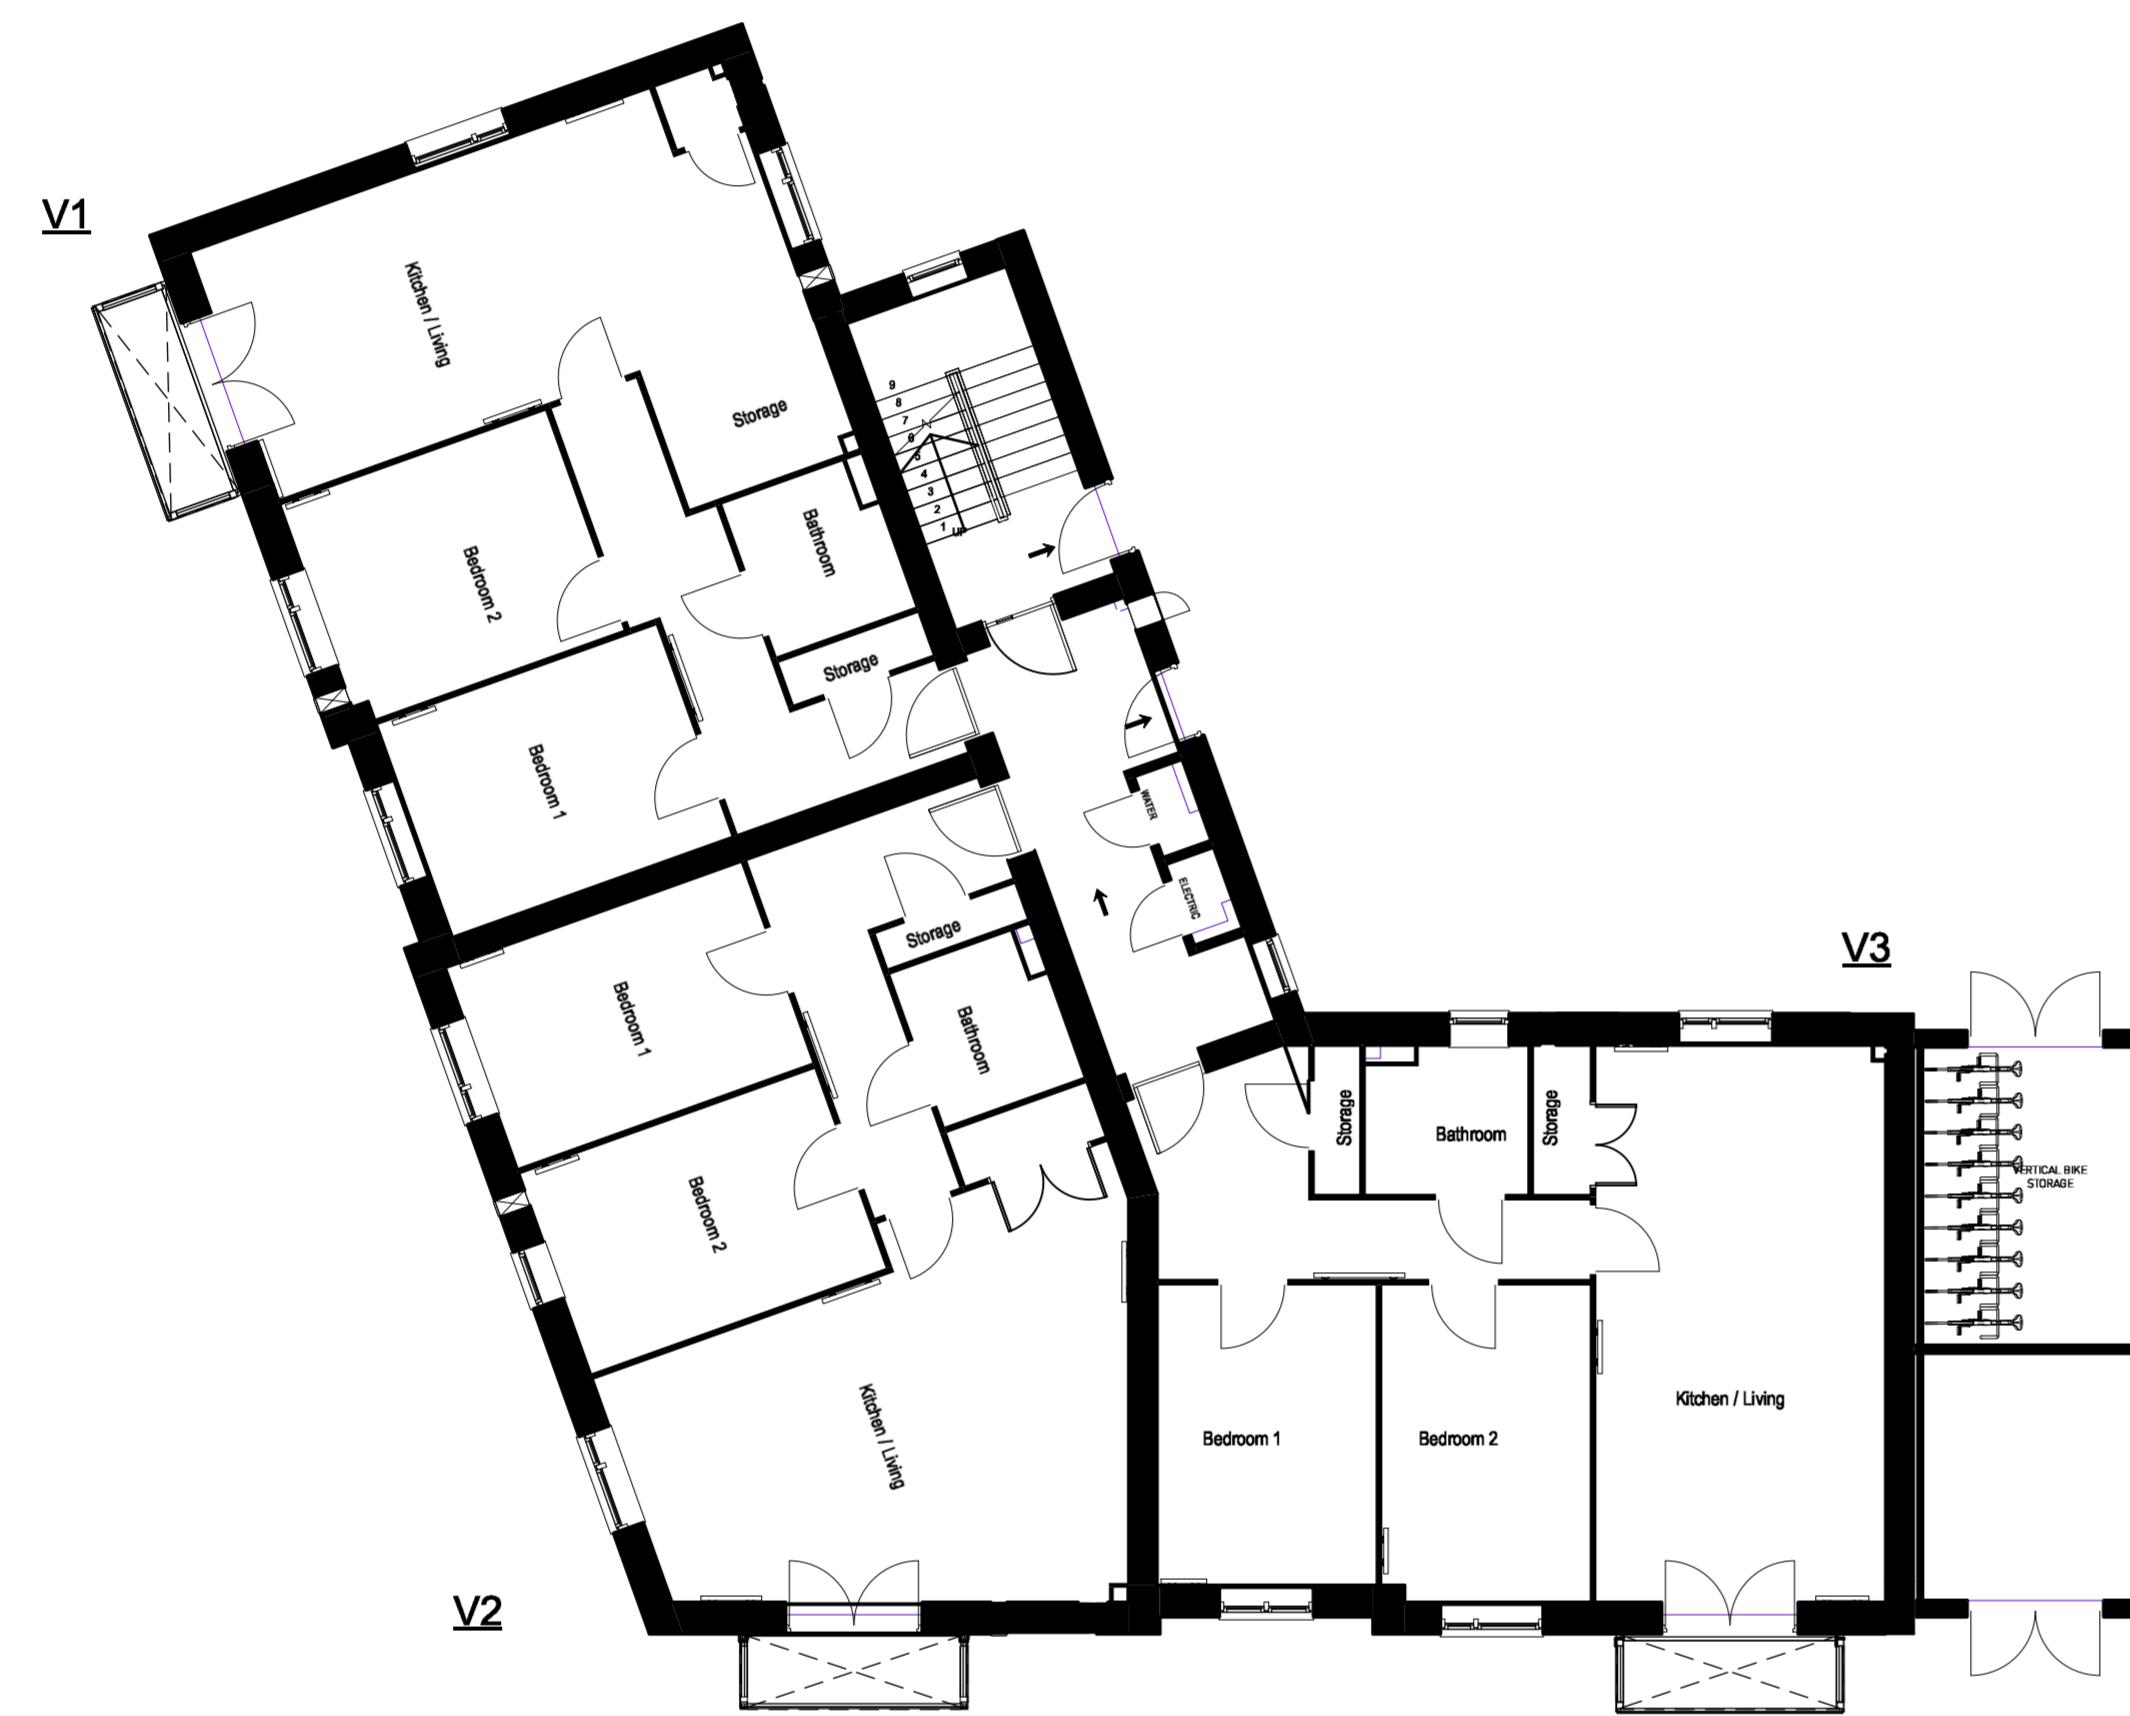

GROUND FLOOR

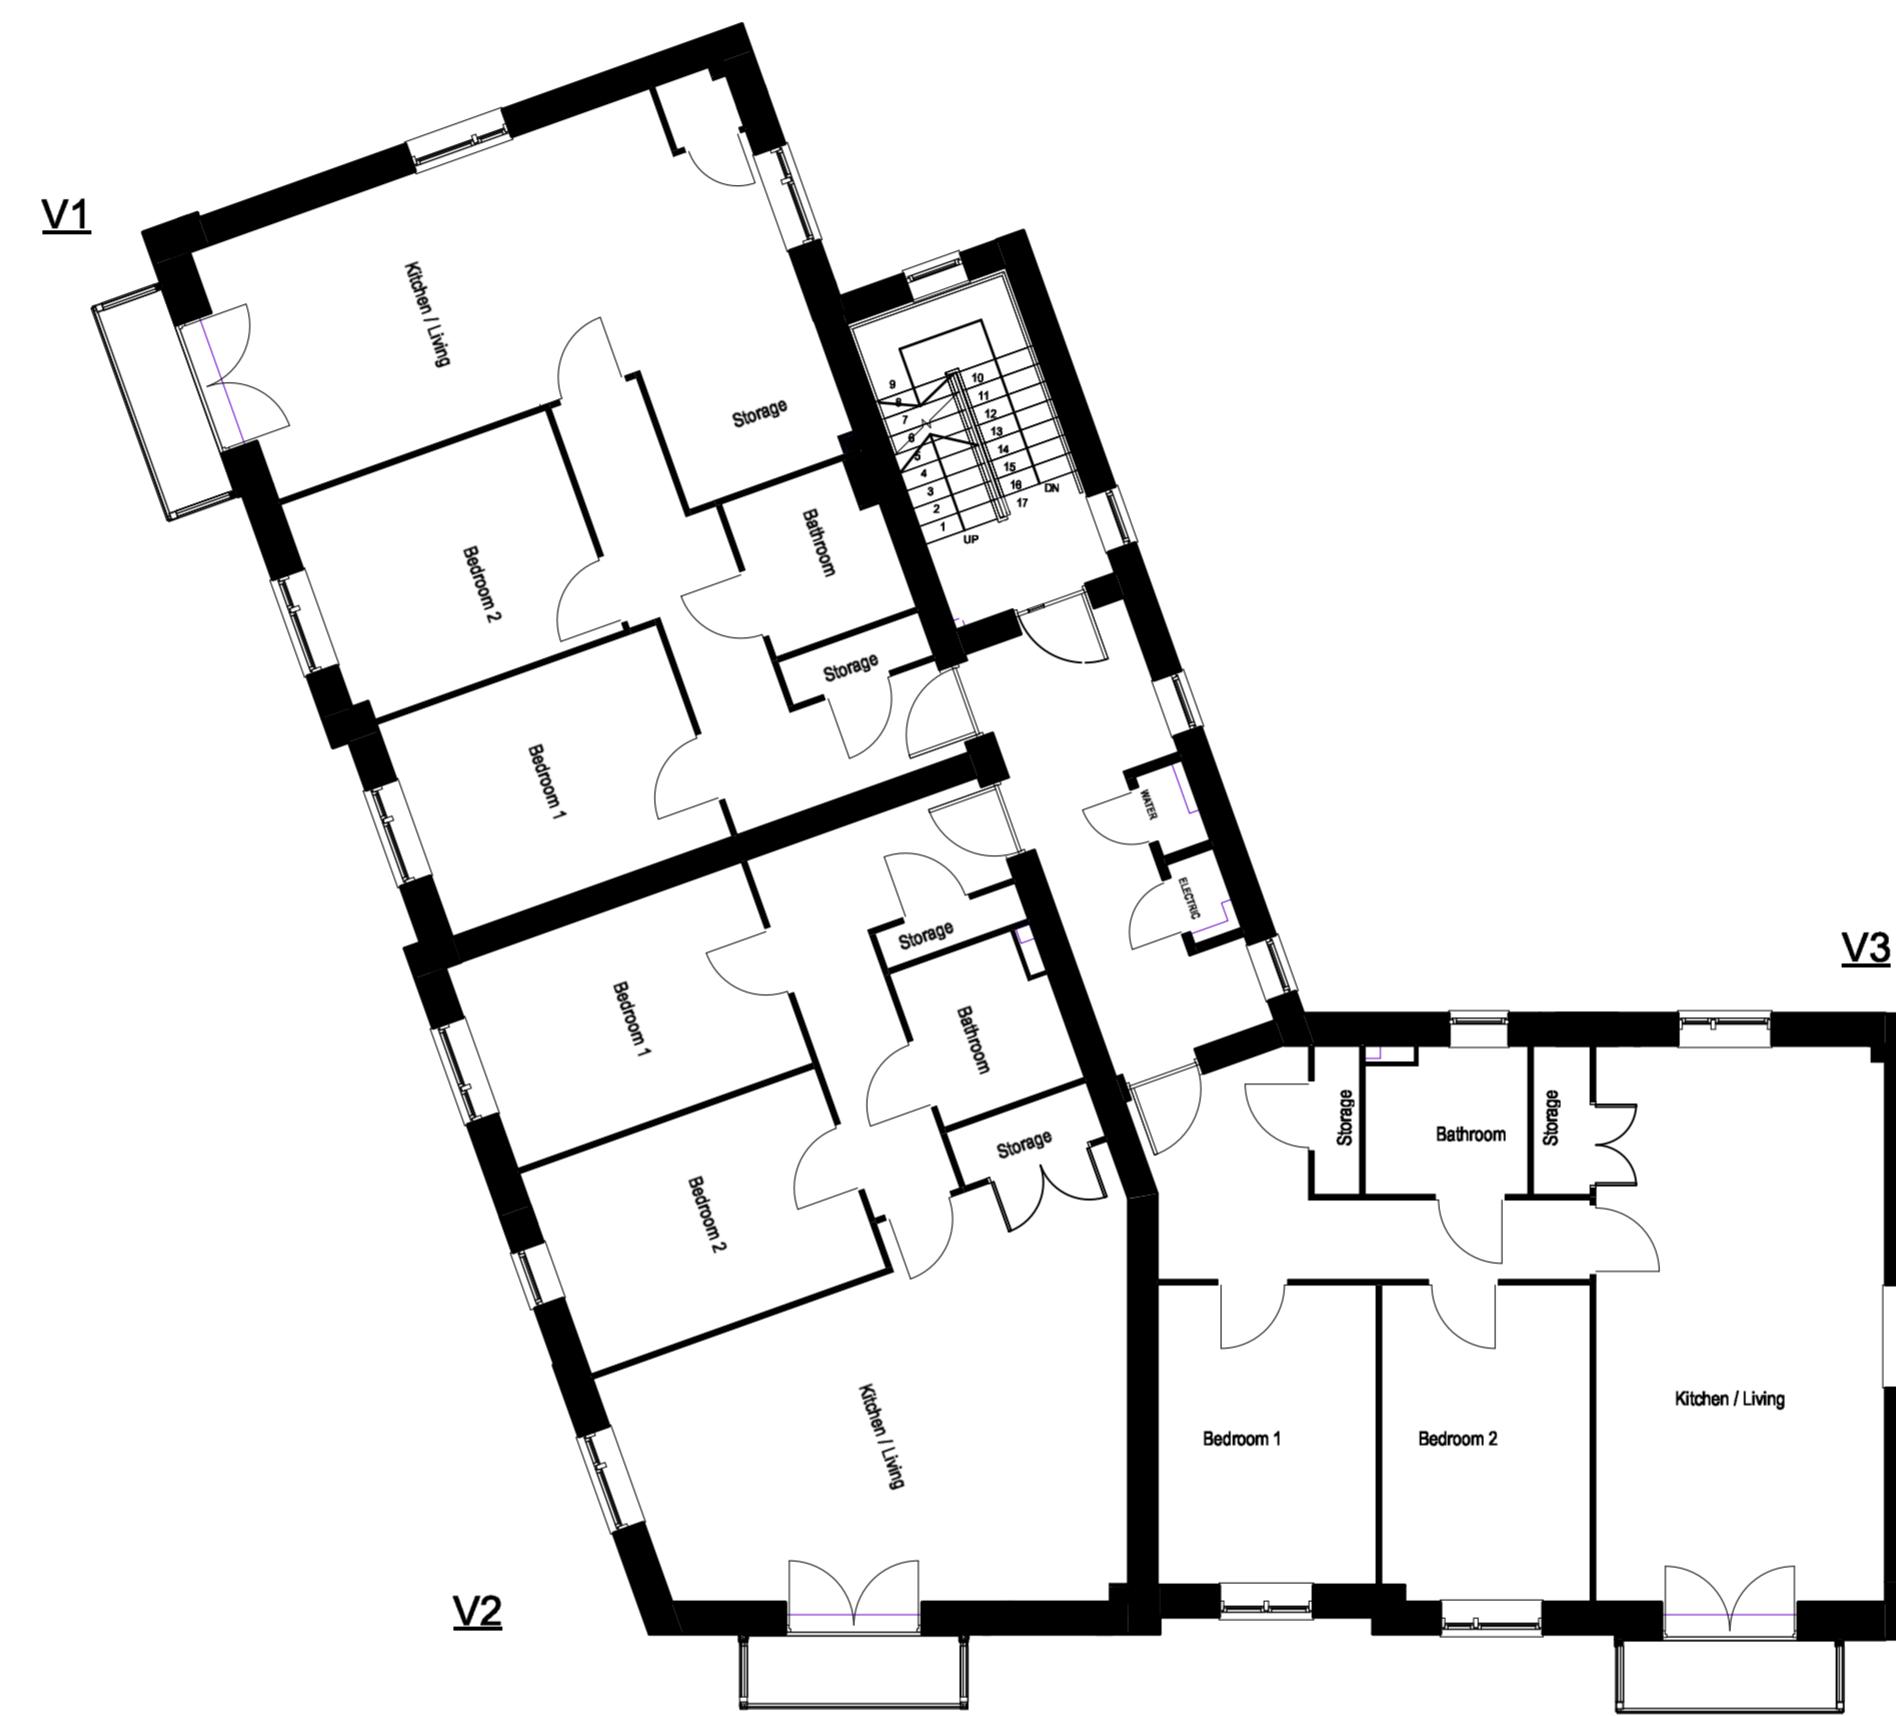

FIRST FLOOR

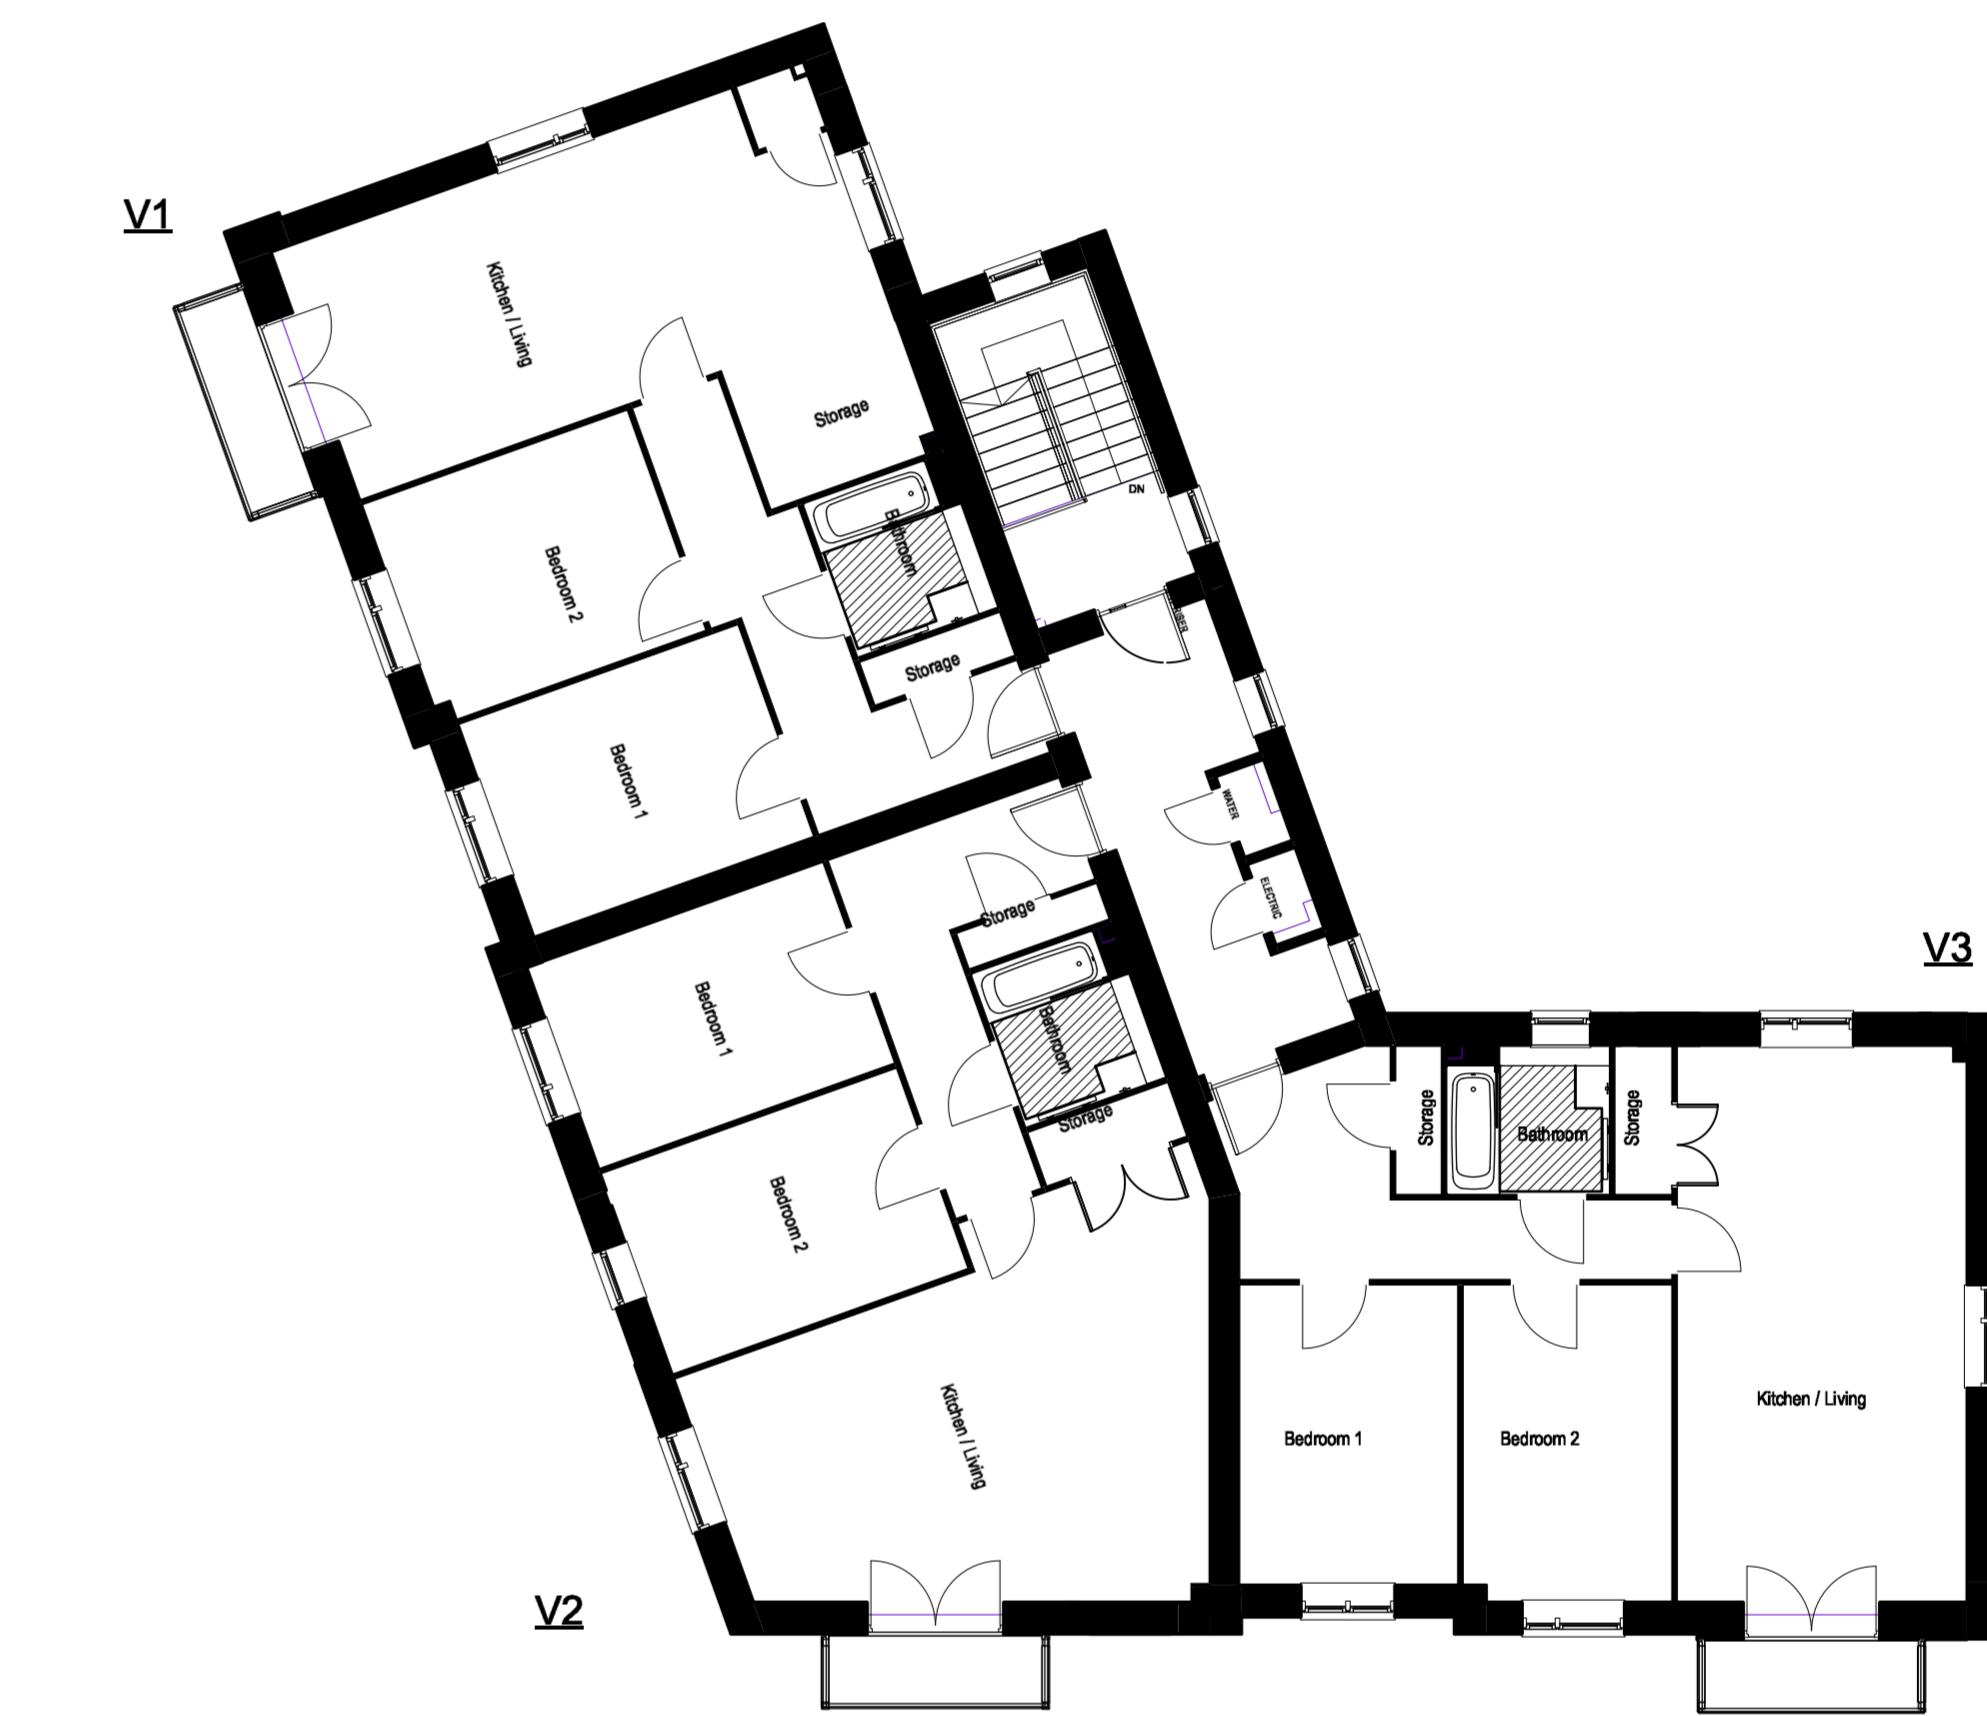

SECOND FLOOR

0 5 10

## ARBORFIELD GREEN DISTRICT CENTRE - APARTMENT BLOCK 1 - FLOOR PLANS

## PLOTS: 44 - 49



A horizontal scale with numerical markers at 0, 5, and 10. Below the scale, there are two solid black rectangular markers. The first marker is positioned under the '0' and the second marker is positioned under the '5'.

# ARBORFIELD GREEN DISTRICT CENTRE - APARTMENT BLOCK 2

DESIGN ENVIRONMENT PLANNING ECONOMICS HERITAGE

| www.pegasusgroup.co.uk | TEAM/DRAWN BY: THA | APPROVED BY: MFA | DATE: 17/08/2025 | SCALE: 1:100 @ A0 | DRWG: P25-1107-DE\_03 SHEET NO: APT2 REV: | CLIENT: TAYLOR WIMPEY |


# PEGASUS GROUP

PLOTS: 50 - 69  
PLEASE REFER TO MATERIALS PLAN FOR DETAILED SPECIFICATION




0 5 10

## ARBORFIELD GREEN DISTRICT CENTRE - APARTMENT BLOCK 3 ELEVATIONS

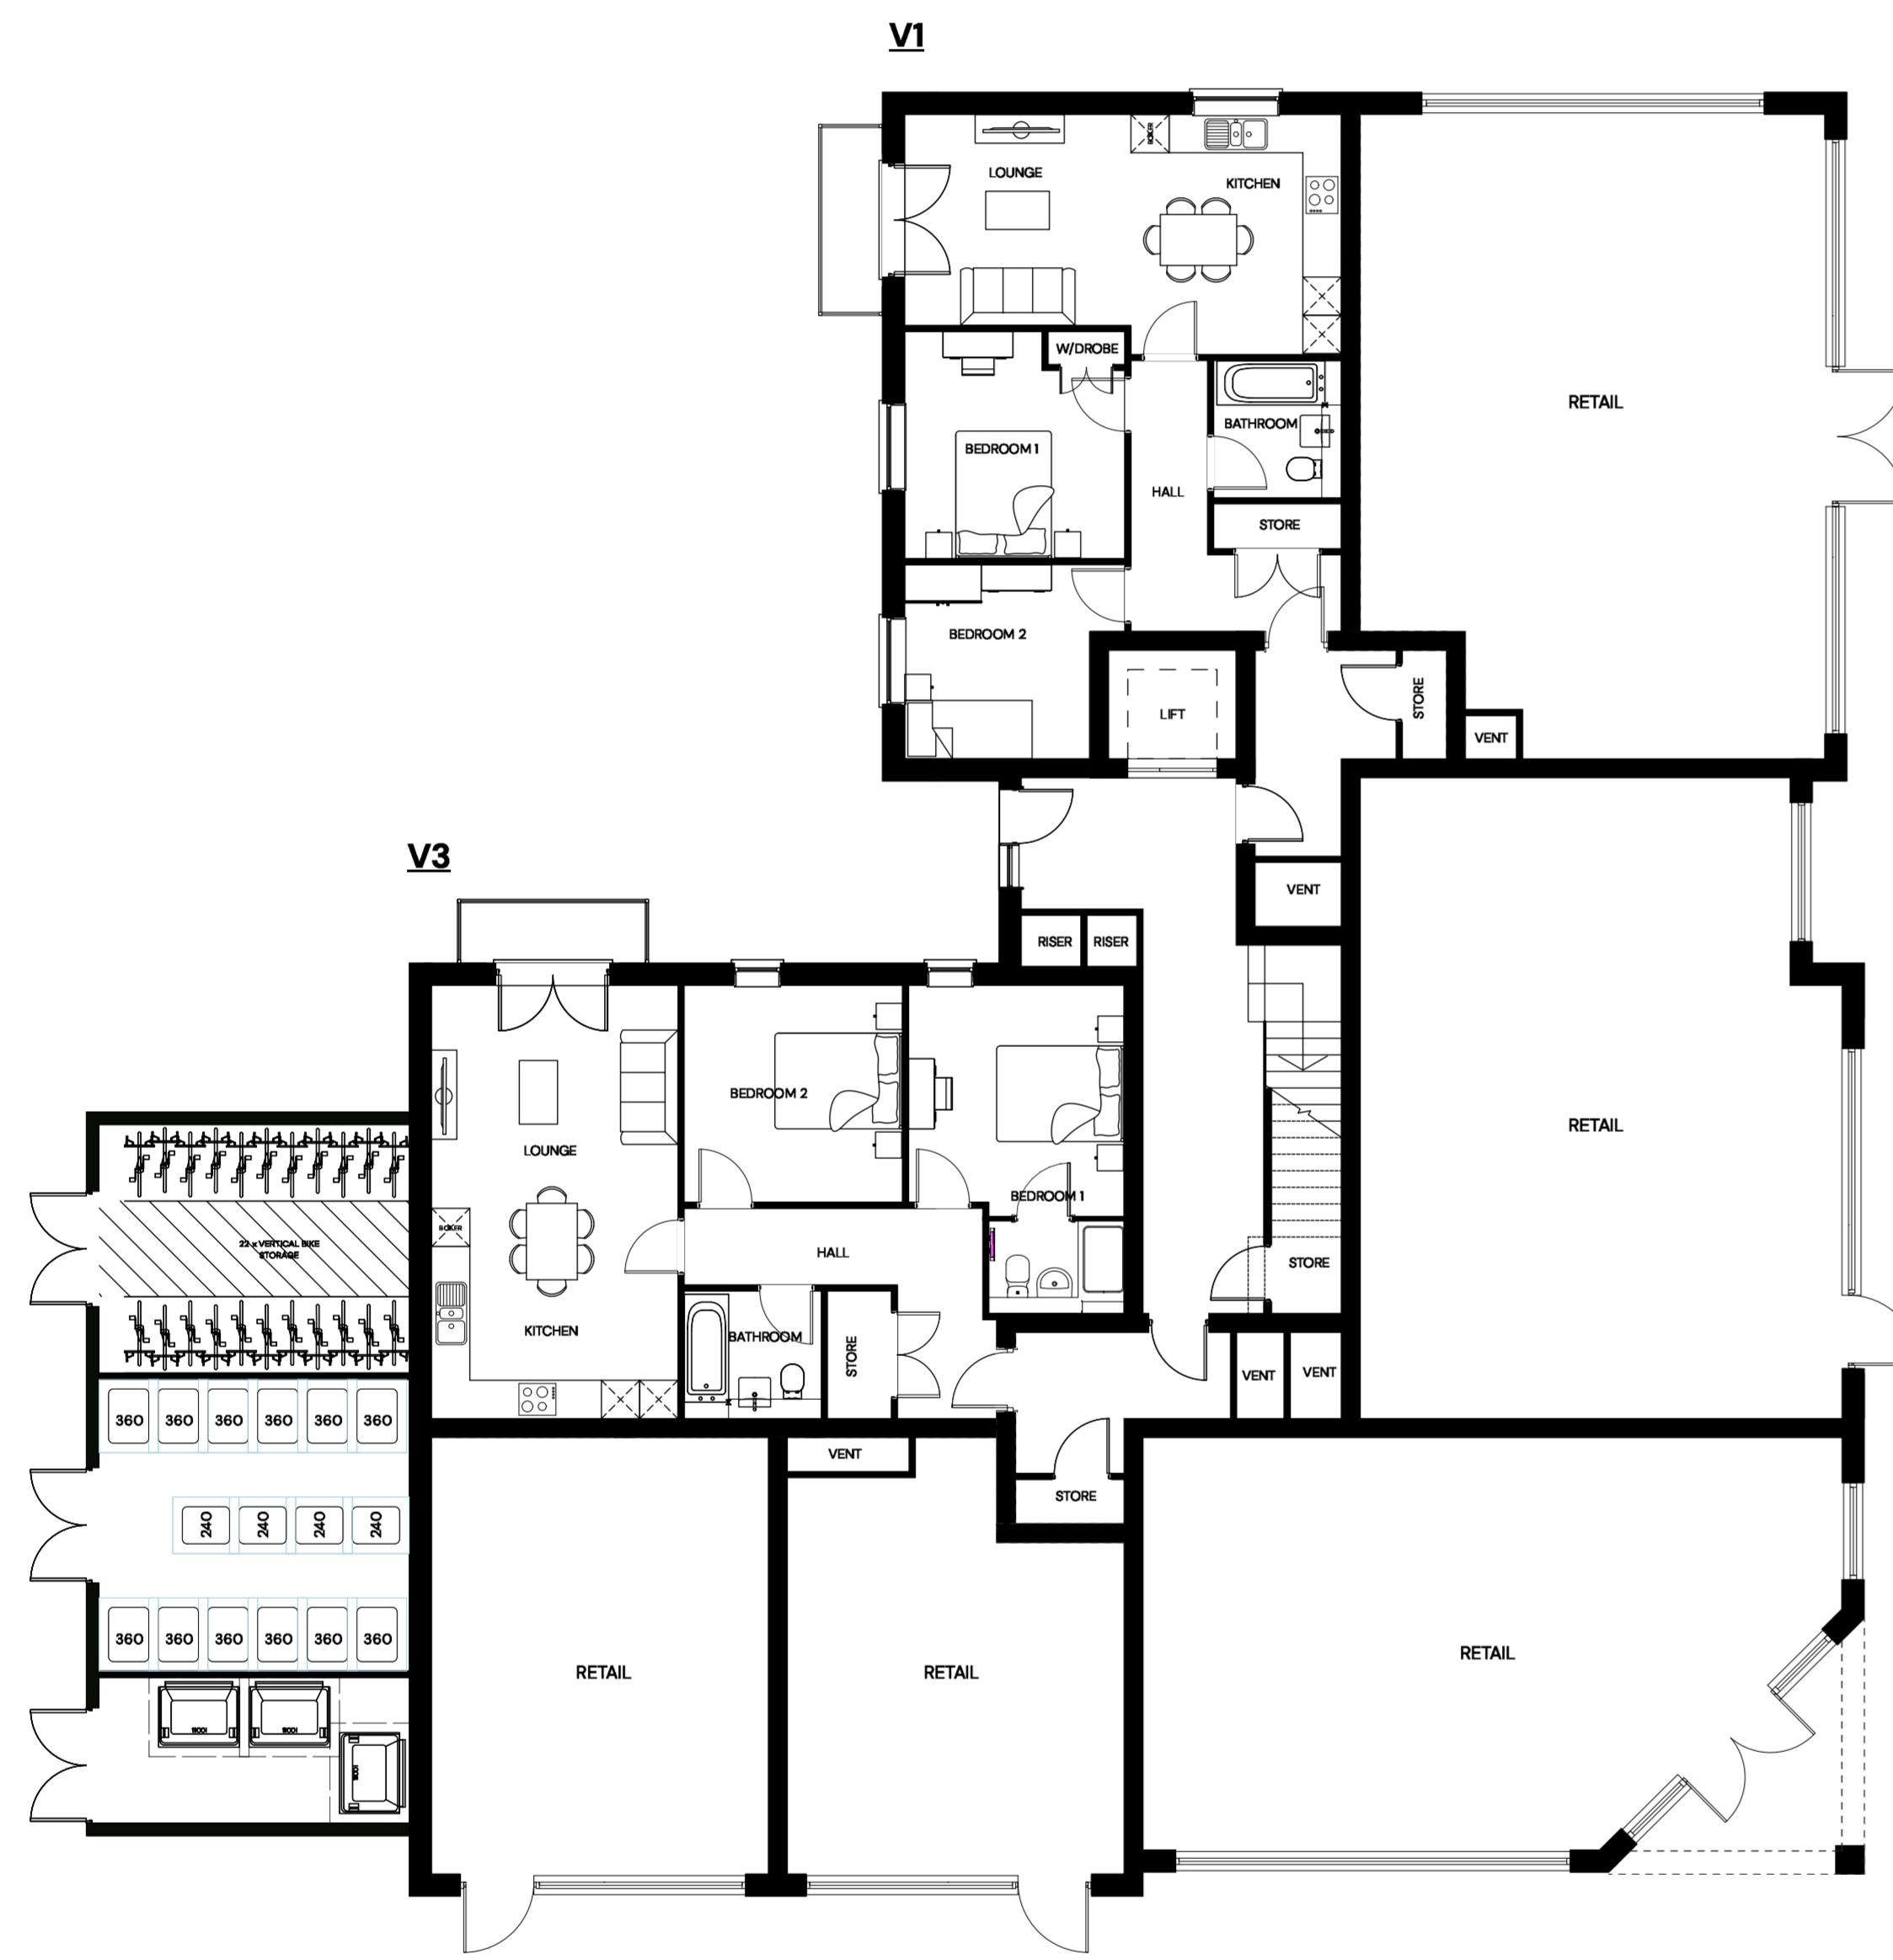PLEASE REFER TO MATERIALS PLAN FOR DETAILED SPECIFICATION

## **FIRST FLOOR**

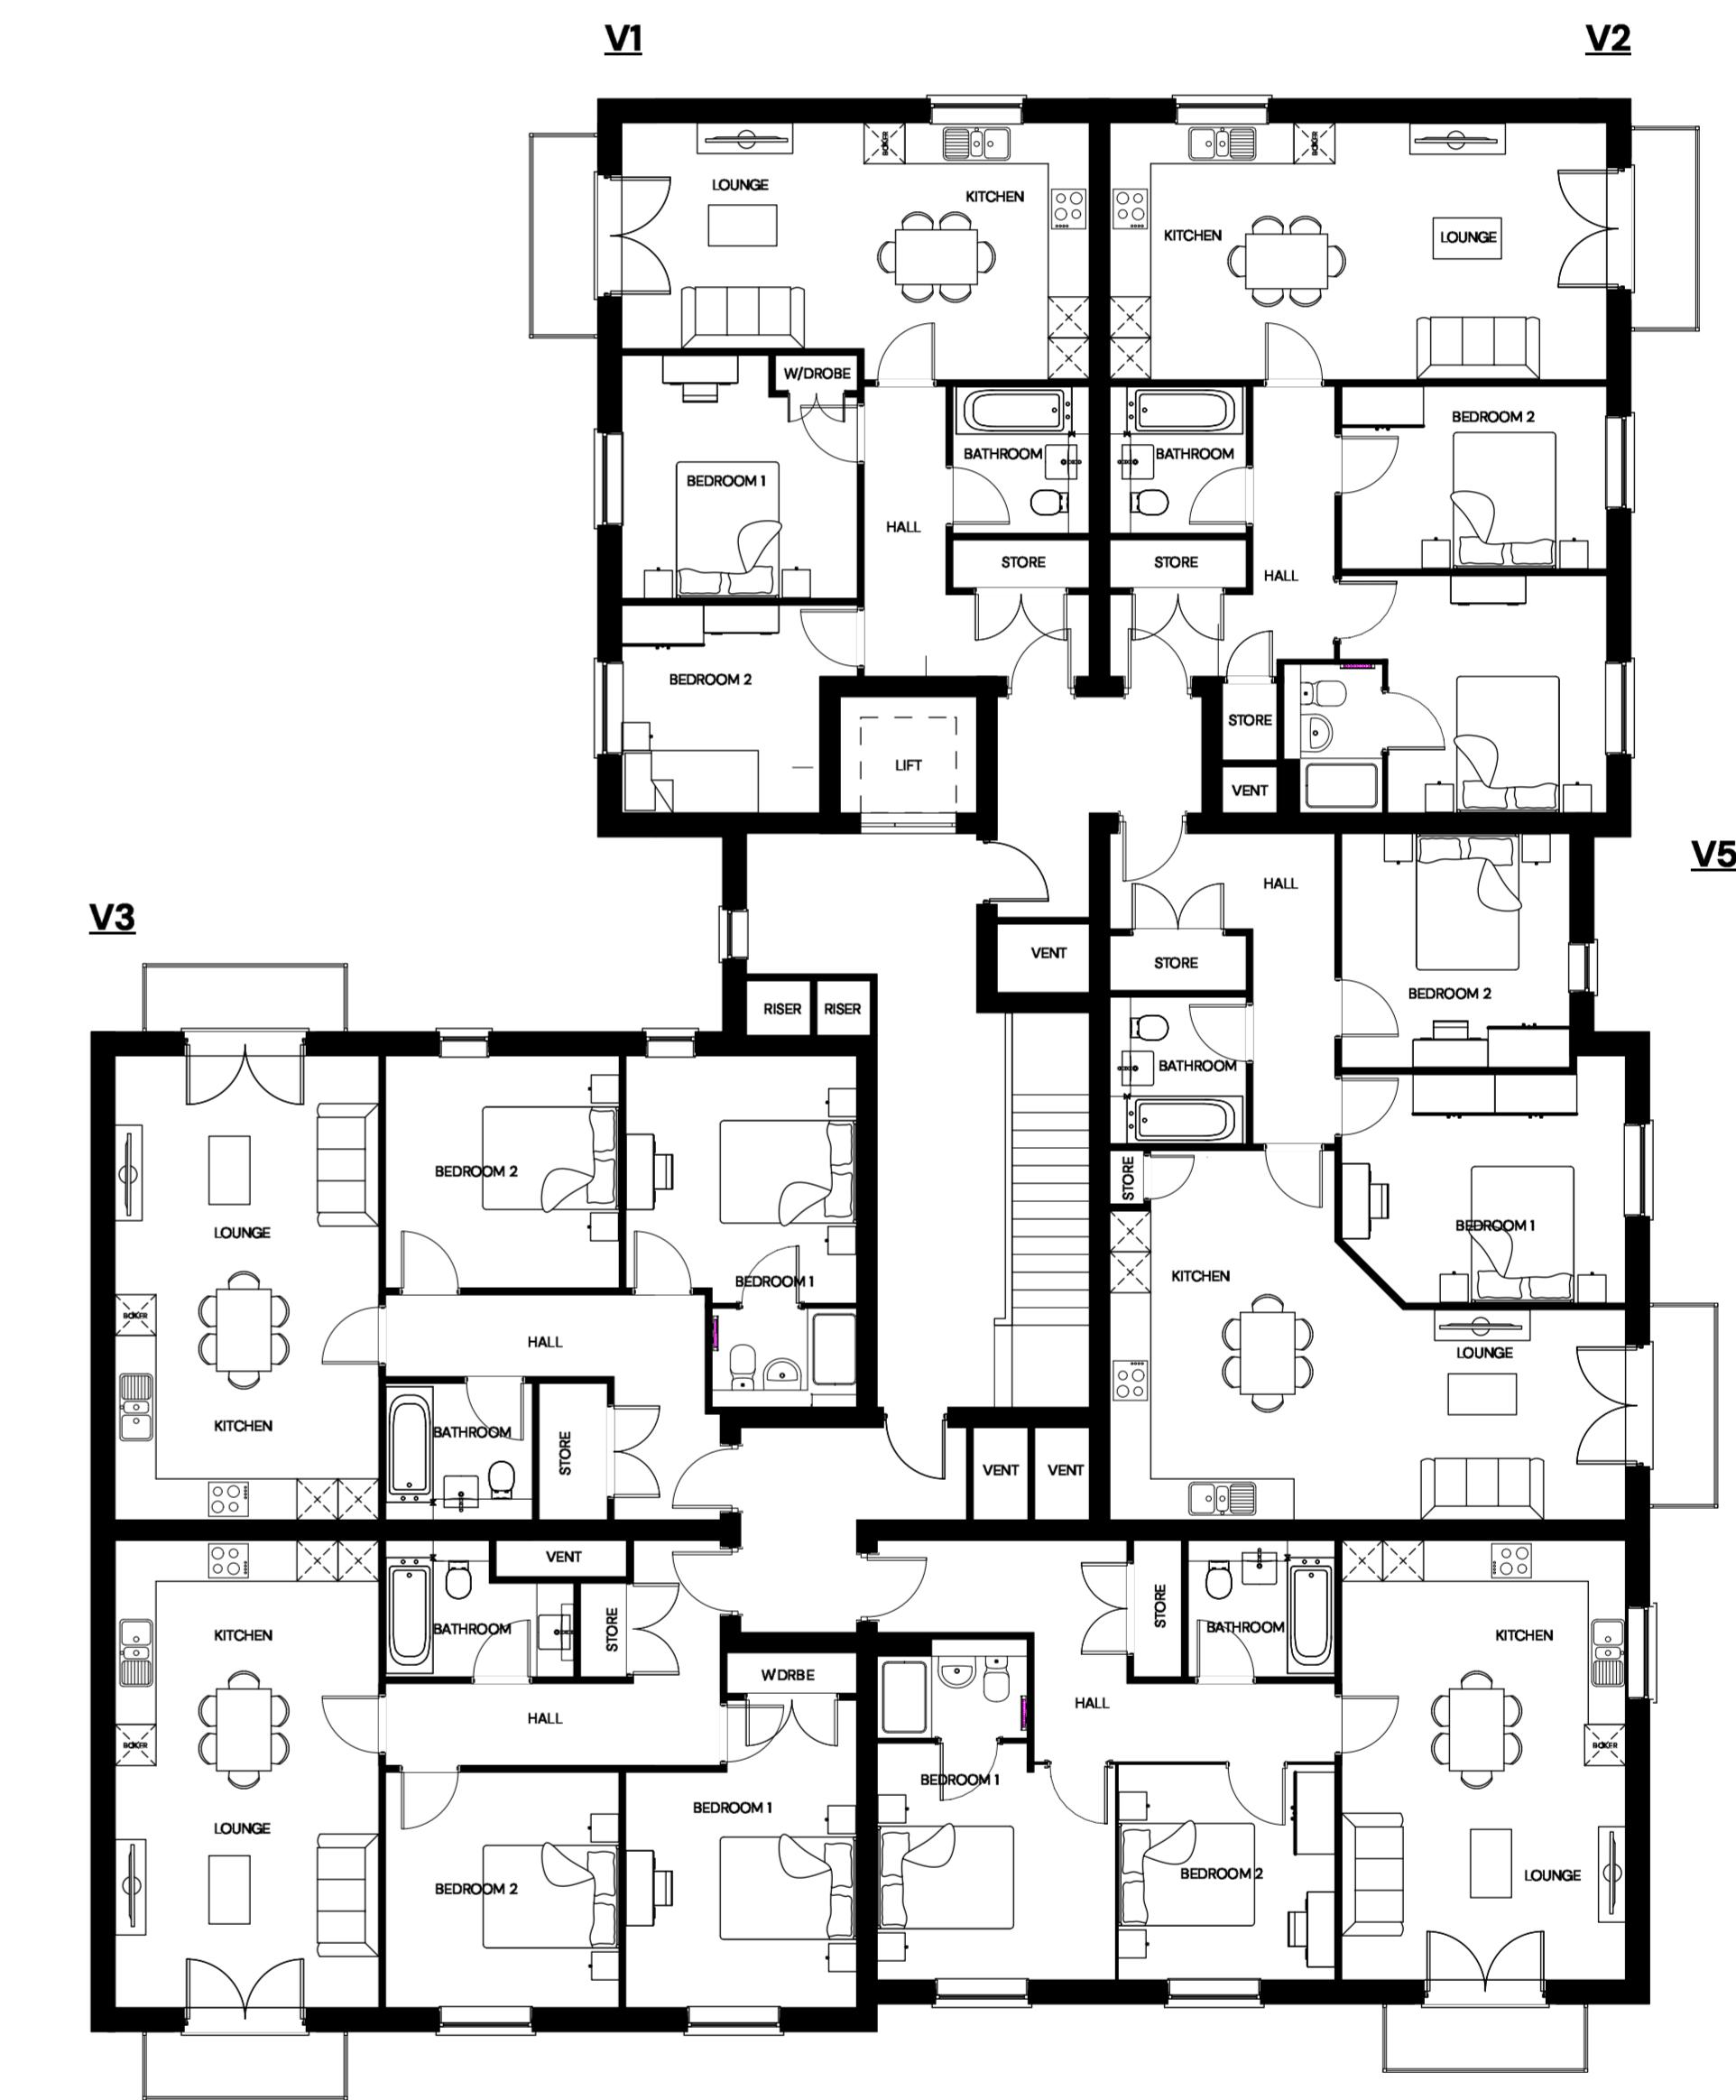

## **SECOND & THIRD FLOOR**

# ARBORFIELD GREEN DISTRICT CENTRE – APARTMENT BLOCK 3 FLOORPLANS

| www.pegasusgroup.co.uk | TEAM/DRAWN BY: THA | APPROVED BY: MFA | DATE: 17/08/2025 | SCALE: 1:100 @ AO | DRWG: P25-1107-DE\_03 SHEET NO: APT3.2 REV: | CLIENT: TAYLOR WIMPEY |

# PEGASUS GROUP

PLOTS: 125-133  
PLEASE REFER TO MATERIALS PLAN FOR DETAILED SPECIFICATION



NORTHERN ELEVATION

EASTERN ELEVATION




SOUTHERN ELEVATION


WESTERN ELEVATION




## ARBORFIELD GREEN DISTRICT CENTRE - APARTMENT BLOCK 4

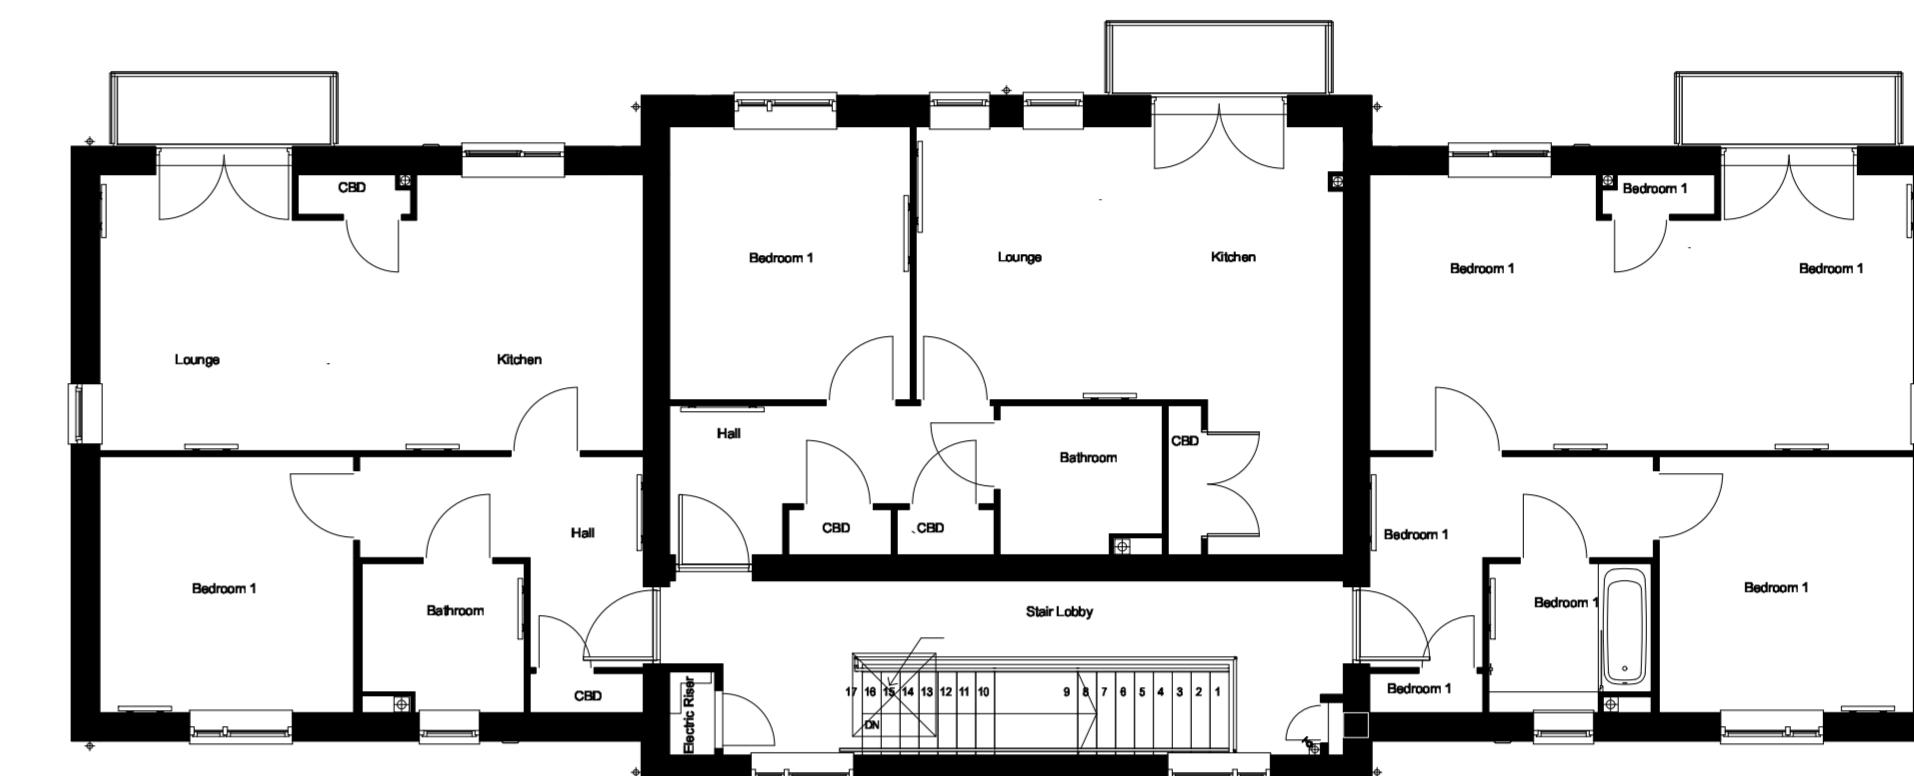

SECOND FLOOR

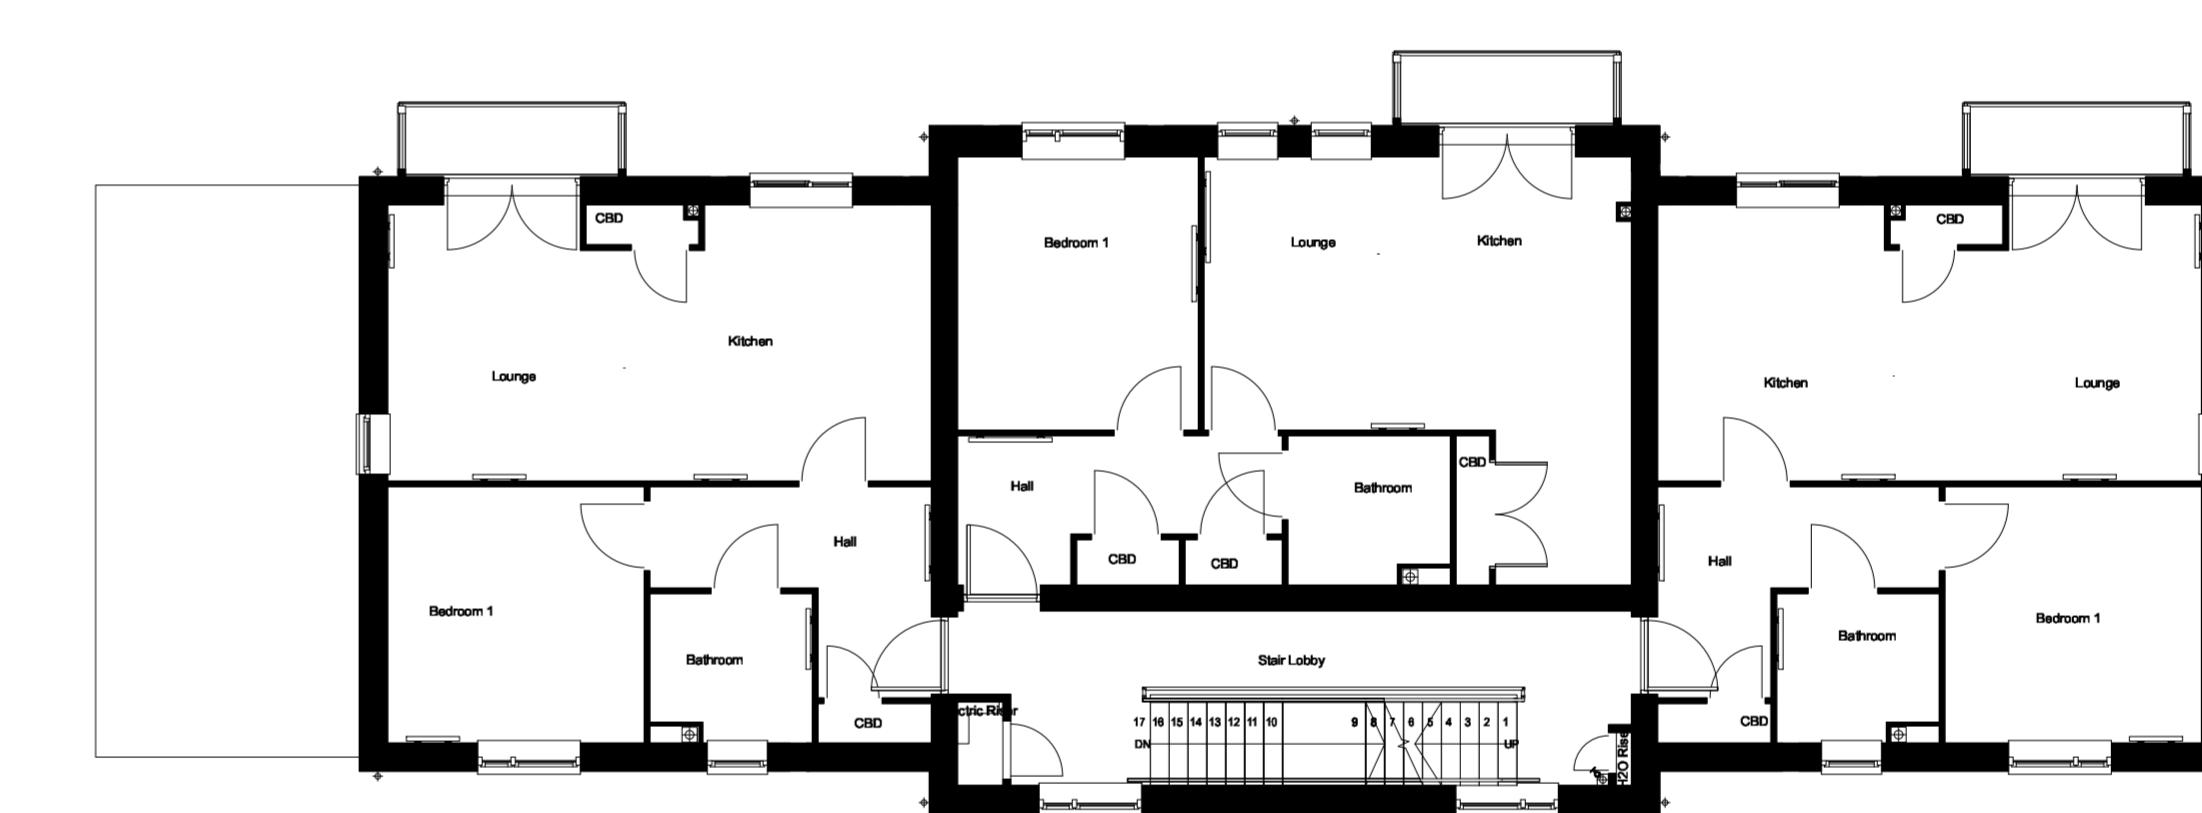


FIRST FLOOR

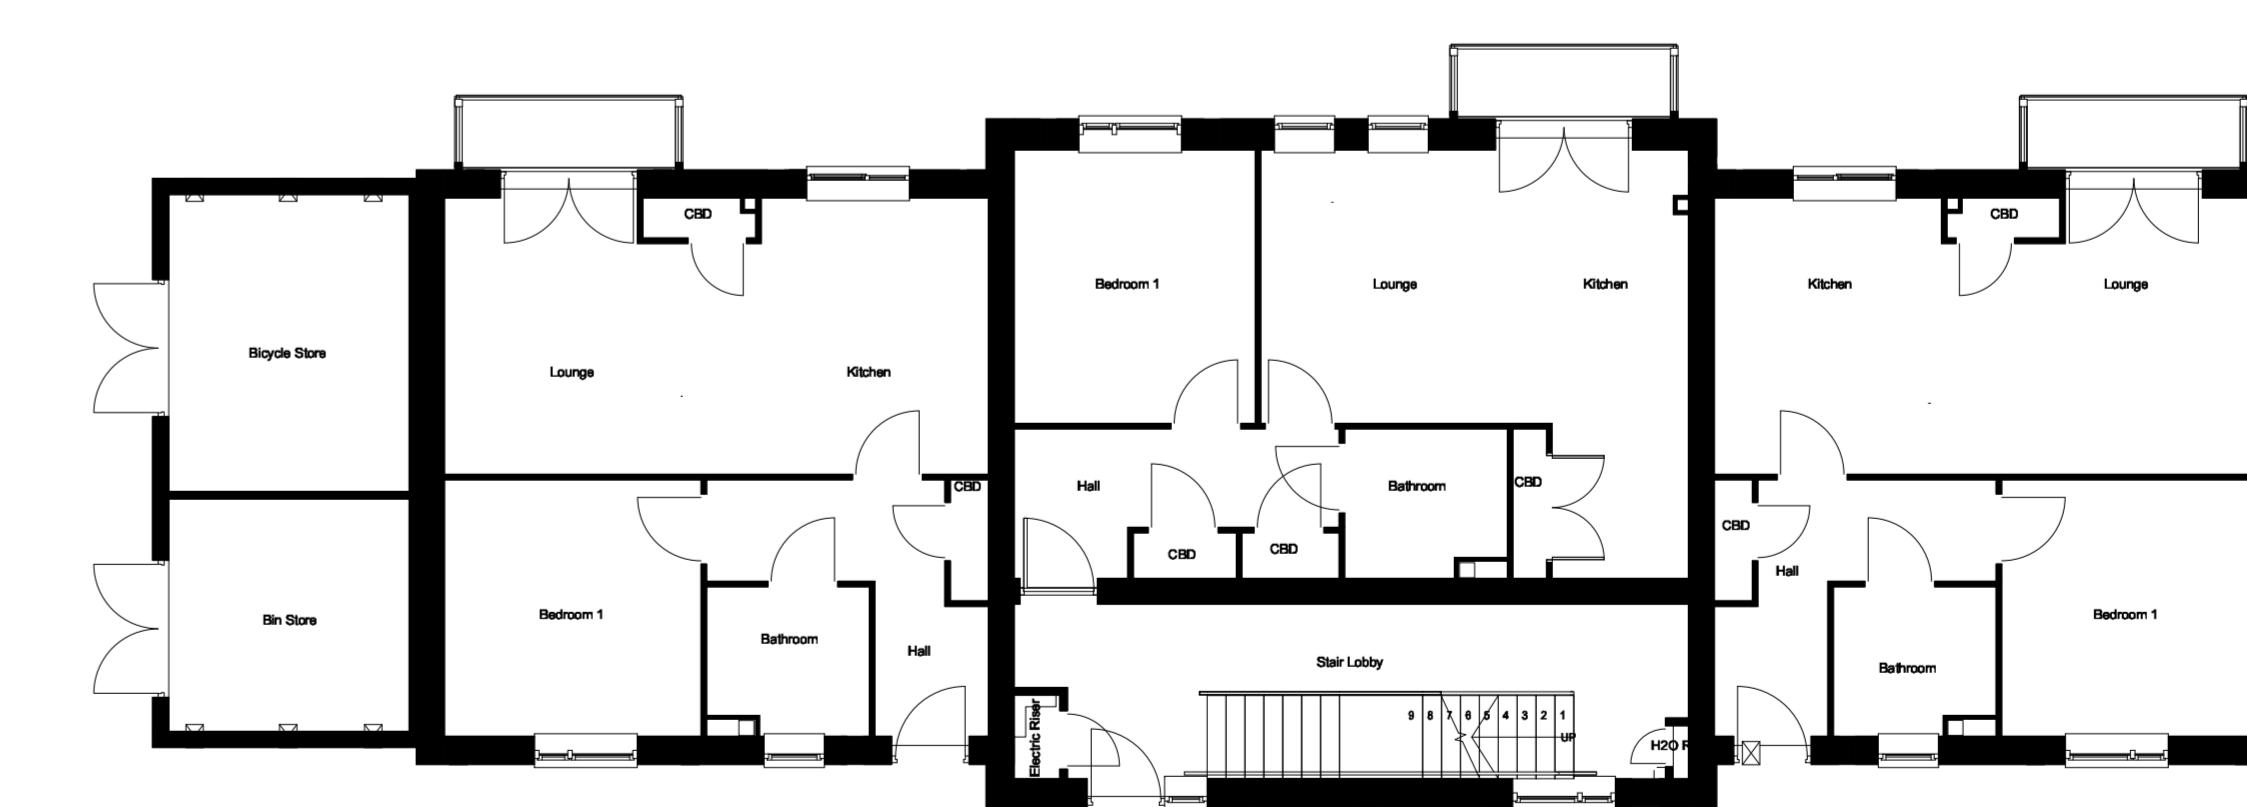


GROUND FLOOR

## PLOTS: 82 - 87


PLEASE REFER TO MATERIALS PLAN FOR DETAILED SPECIFICATION

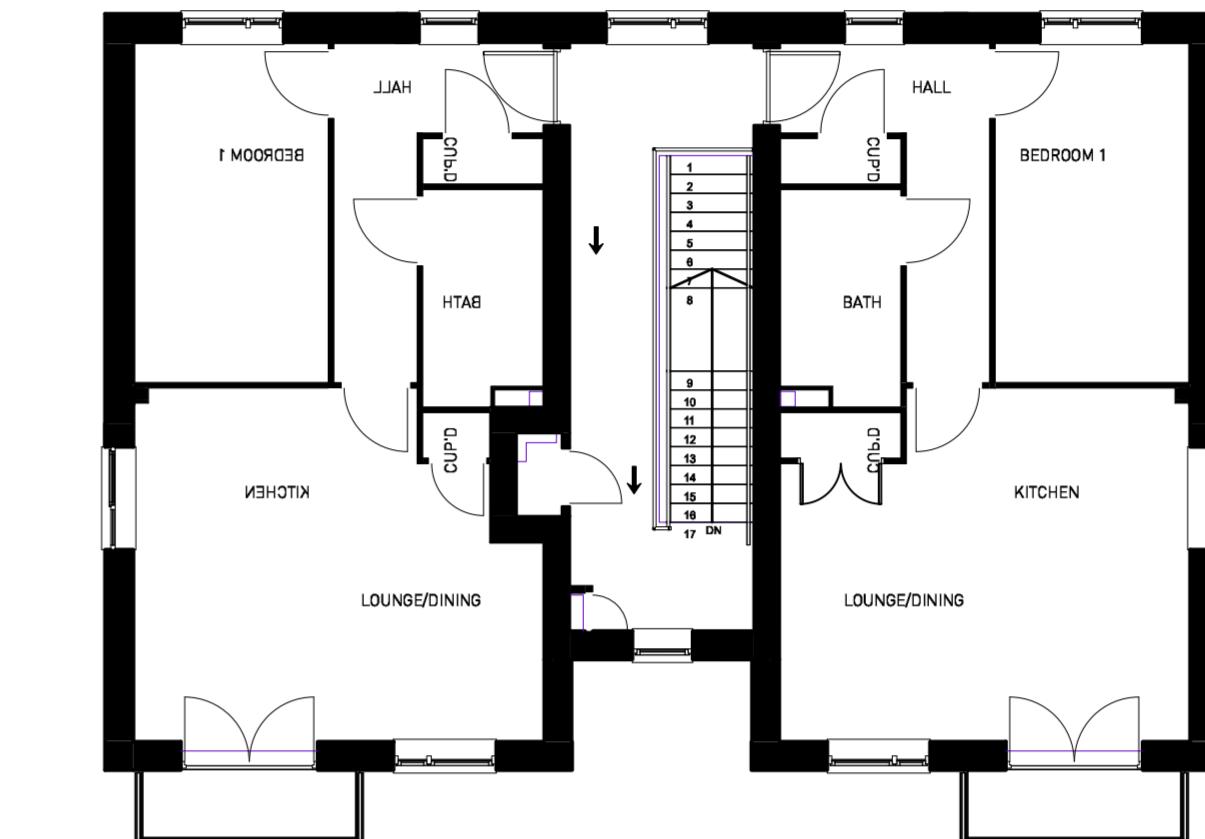

## **SECOND FLOOR**

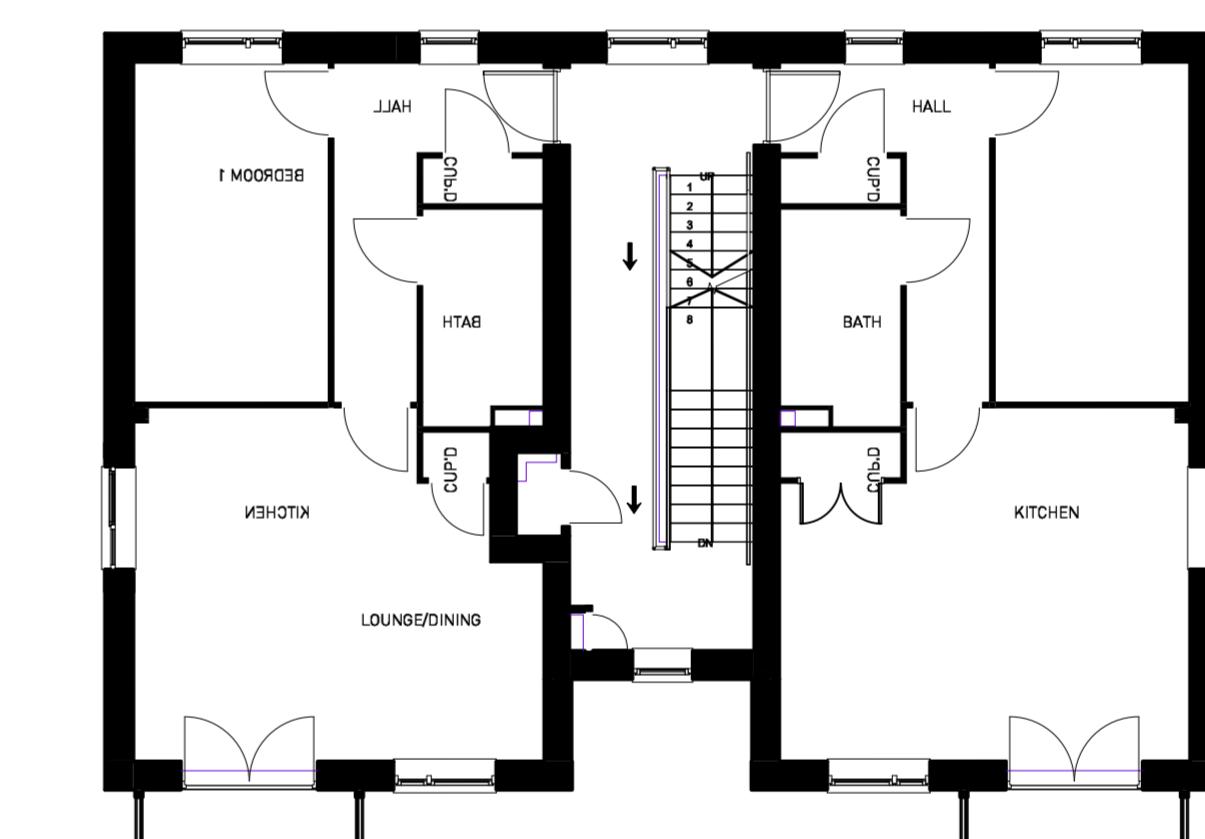

FIRST FLOOR

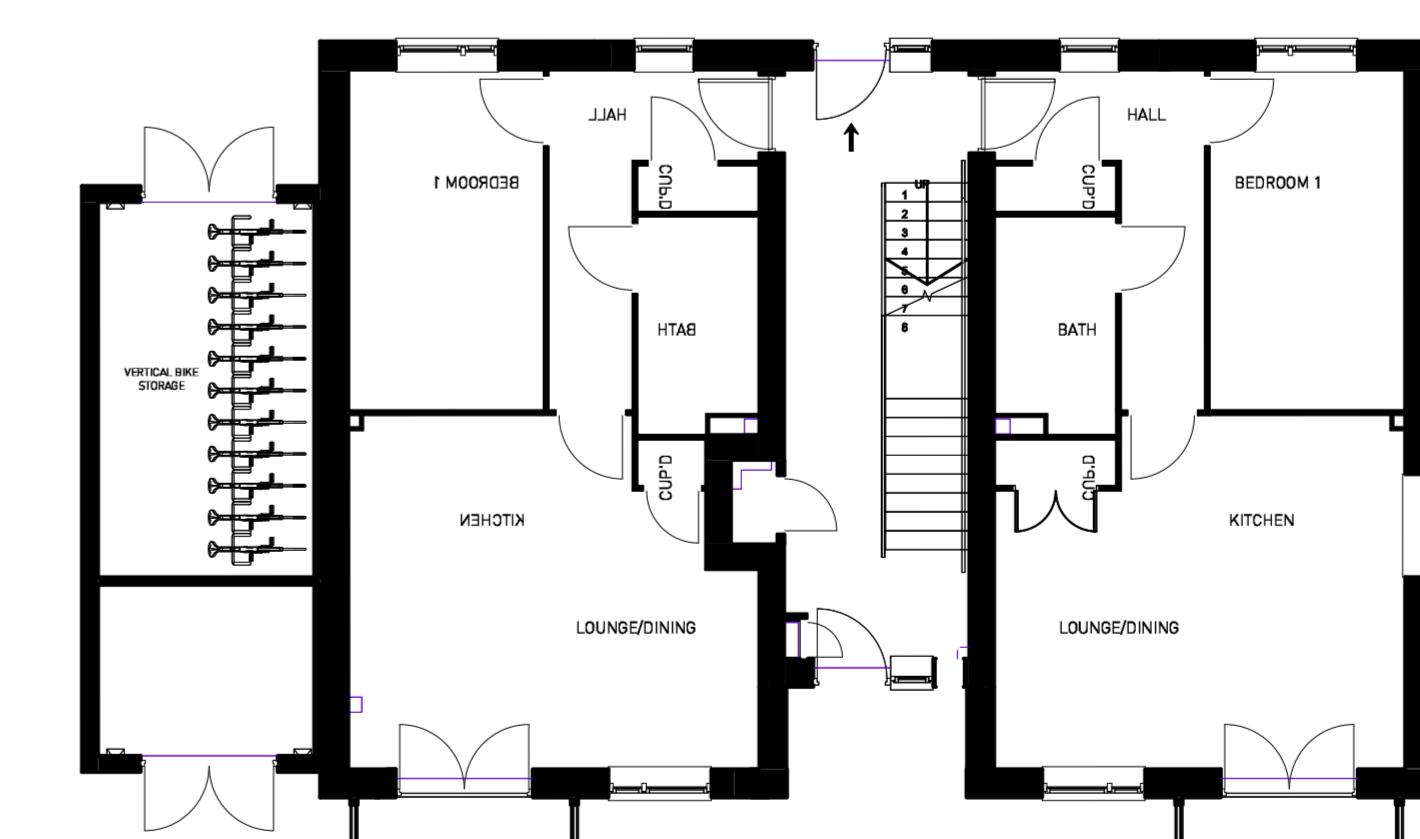

## GROUND FLOOR

0 5 10

# ARBORFIELD GREEN DISTRICT CENTRE - APARTMENT BLOCK 5


DESIGN ENVIRONMENT PLANNING ECONOMICS HERITAGE

| www.pegasusgroup.co.uk | TEAM/DRAWN BY: THA | APPROVED BY: MFA | DATE: 17/08/2025 | SCALE: 1:100 @ A0 | DRWG: P25-1107-DE\_03 SHEET NO: APT5 REV: | CLIENT: TAYLOR WIMPEY |


# PEGASUS GROUP

## PLOTS: 114 - 117


PLEASE REFER TO MATERIALS PLAN FOR DETAILED SPECIFICATION

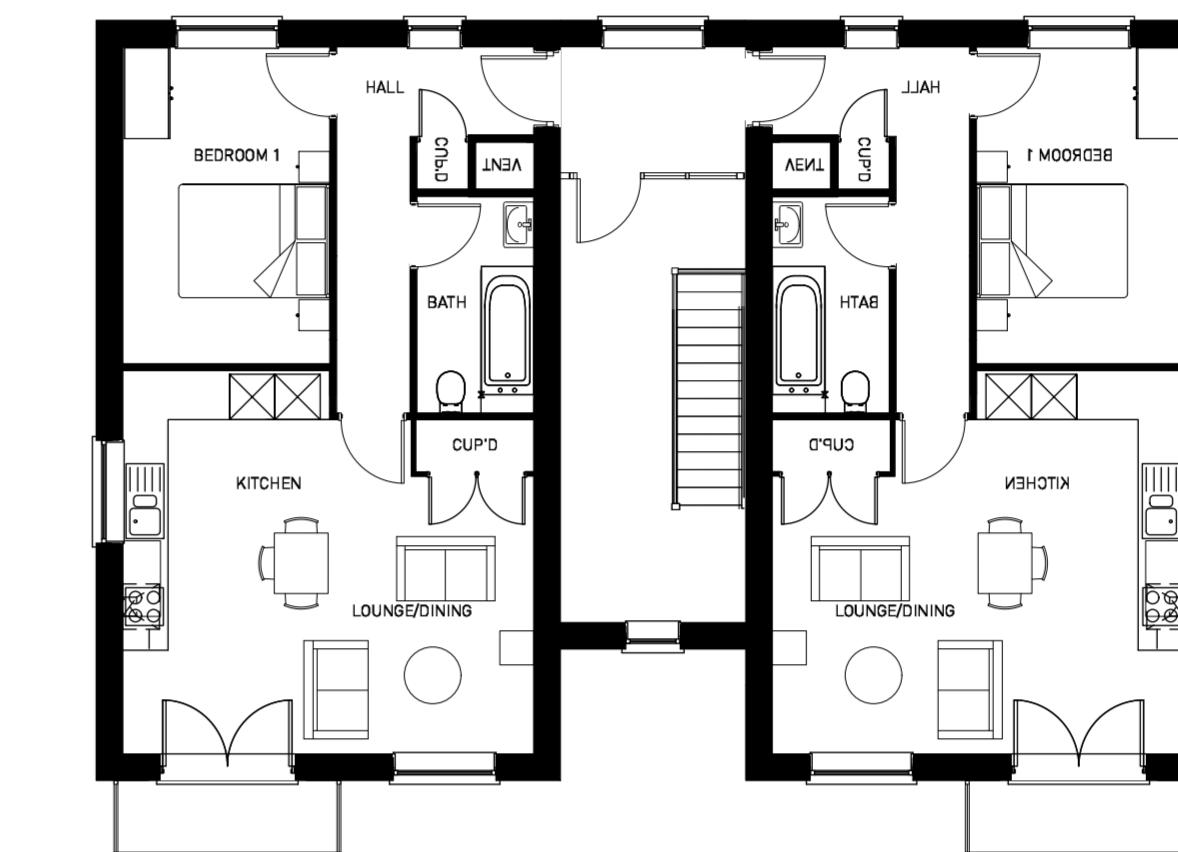

## **SECOND FLOOR**

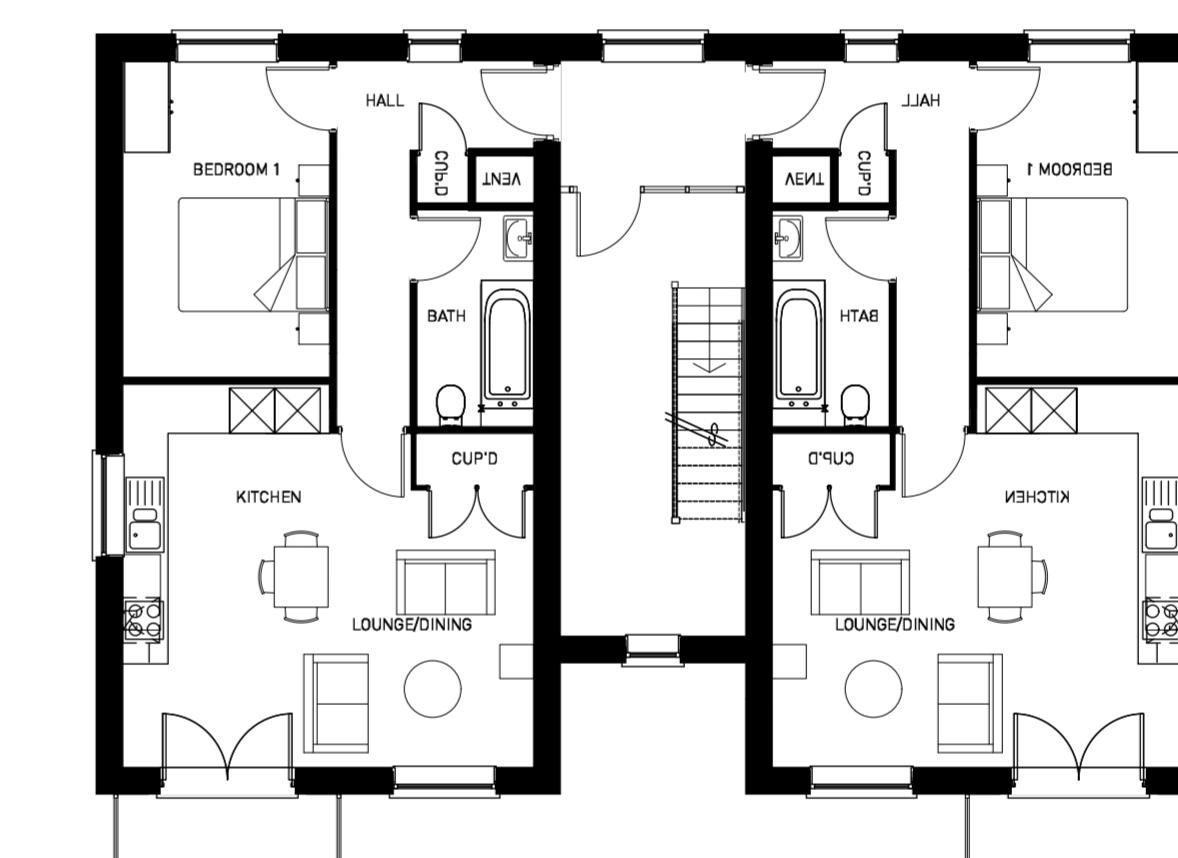

#### FIRST FLOOR

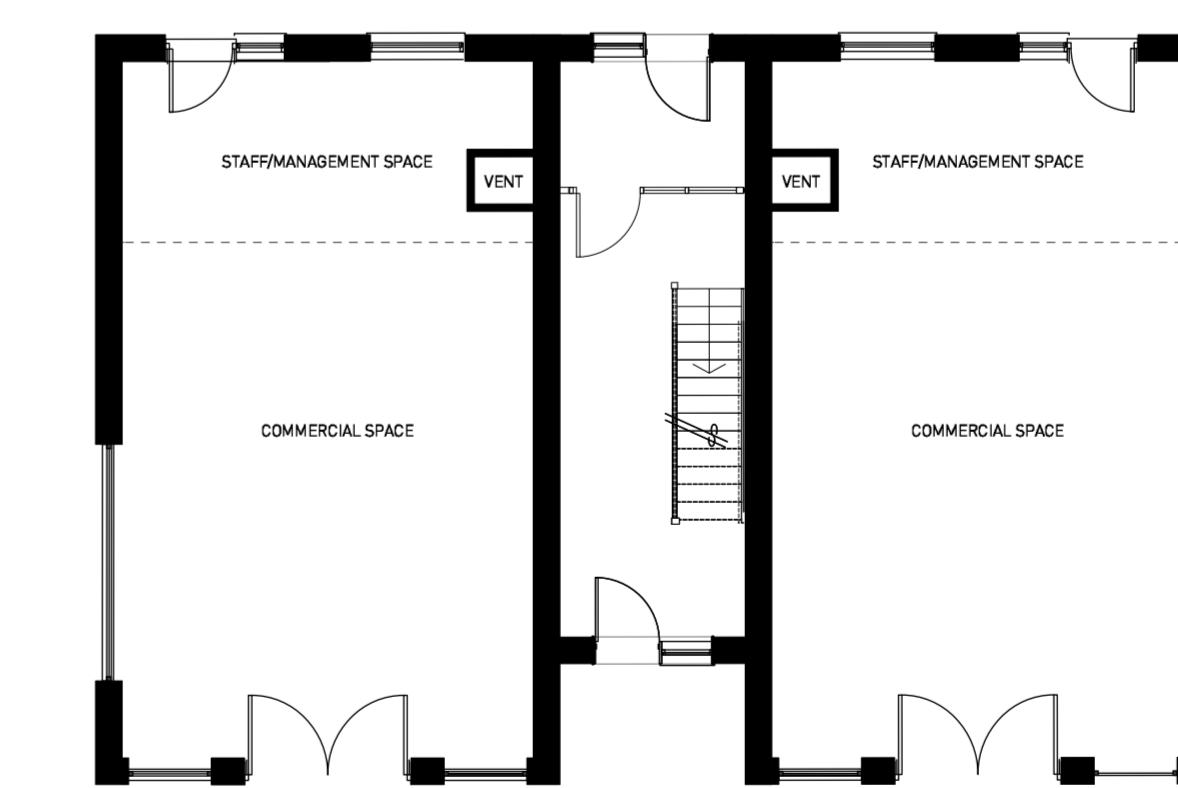

## GROUND FLOOR

A horizontal scale with numerical markers at 0, 5, and 10. A solid black horizontal bar is positioned exactly halfway between the 0 and 5 markers, indicating a value of 5.


# ARBORFIELD GREEN DISTRICT CENTRE - APARTMENT BLOCK 5R

DESIGN ENVIRONMENT PLANNING ECONOMICS HERITAGE

| www.pegasusgroup.co.uk | TEAM/DRAWN BY: THA | APPROVED BY: MFA | DATE: 17/08/2025 | SCALE: 1:100 @ A0 | DRWG: P25-1107-DE\_03 SHEET NO: APT5R REV: I CLIENT: TAYLOR WIMPEY |

# PEGASUS GROUP

PLOTS: 88-97  
PLEASE REFER TO MATERIALS PLAN FOR DETAILED SPECIFICATION

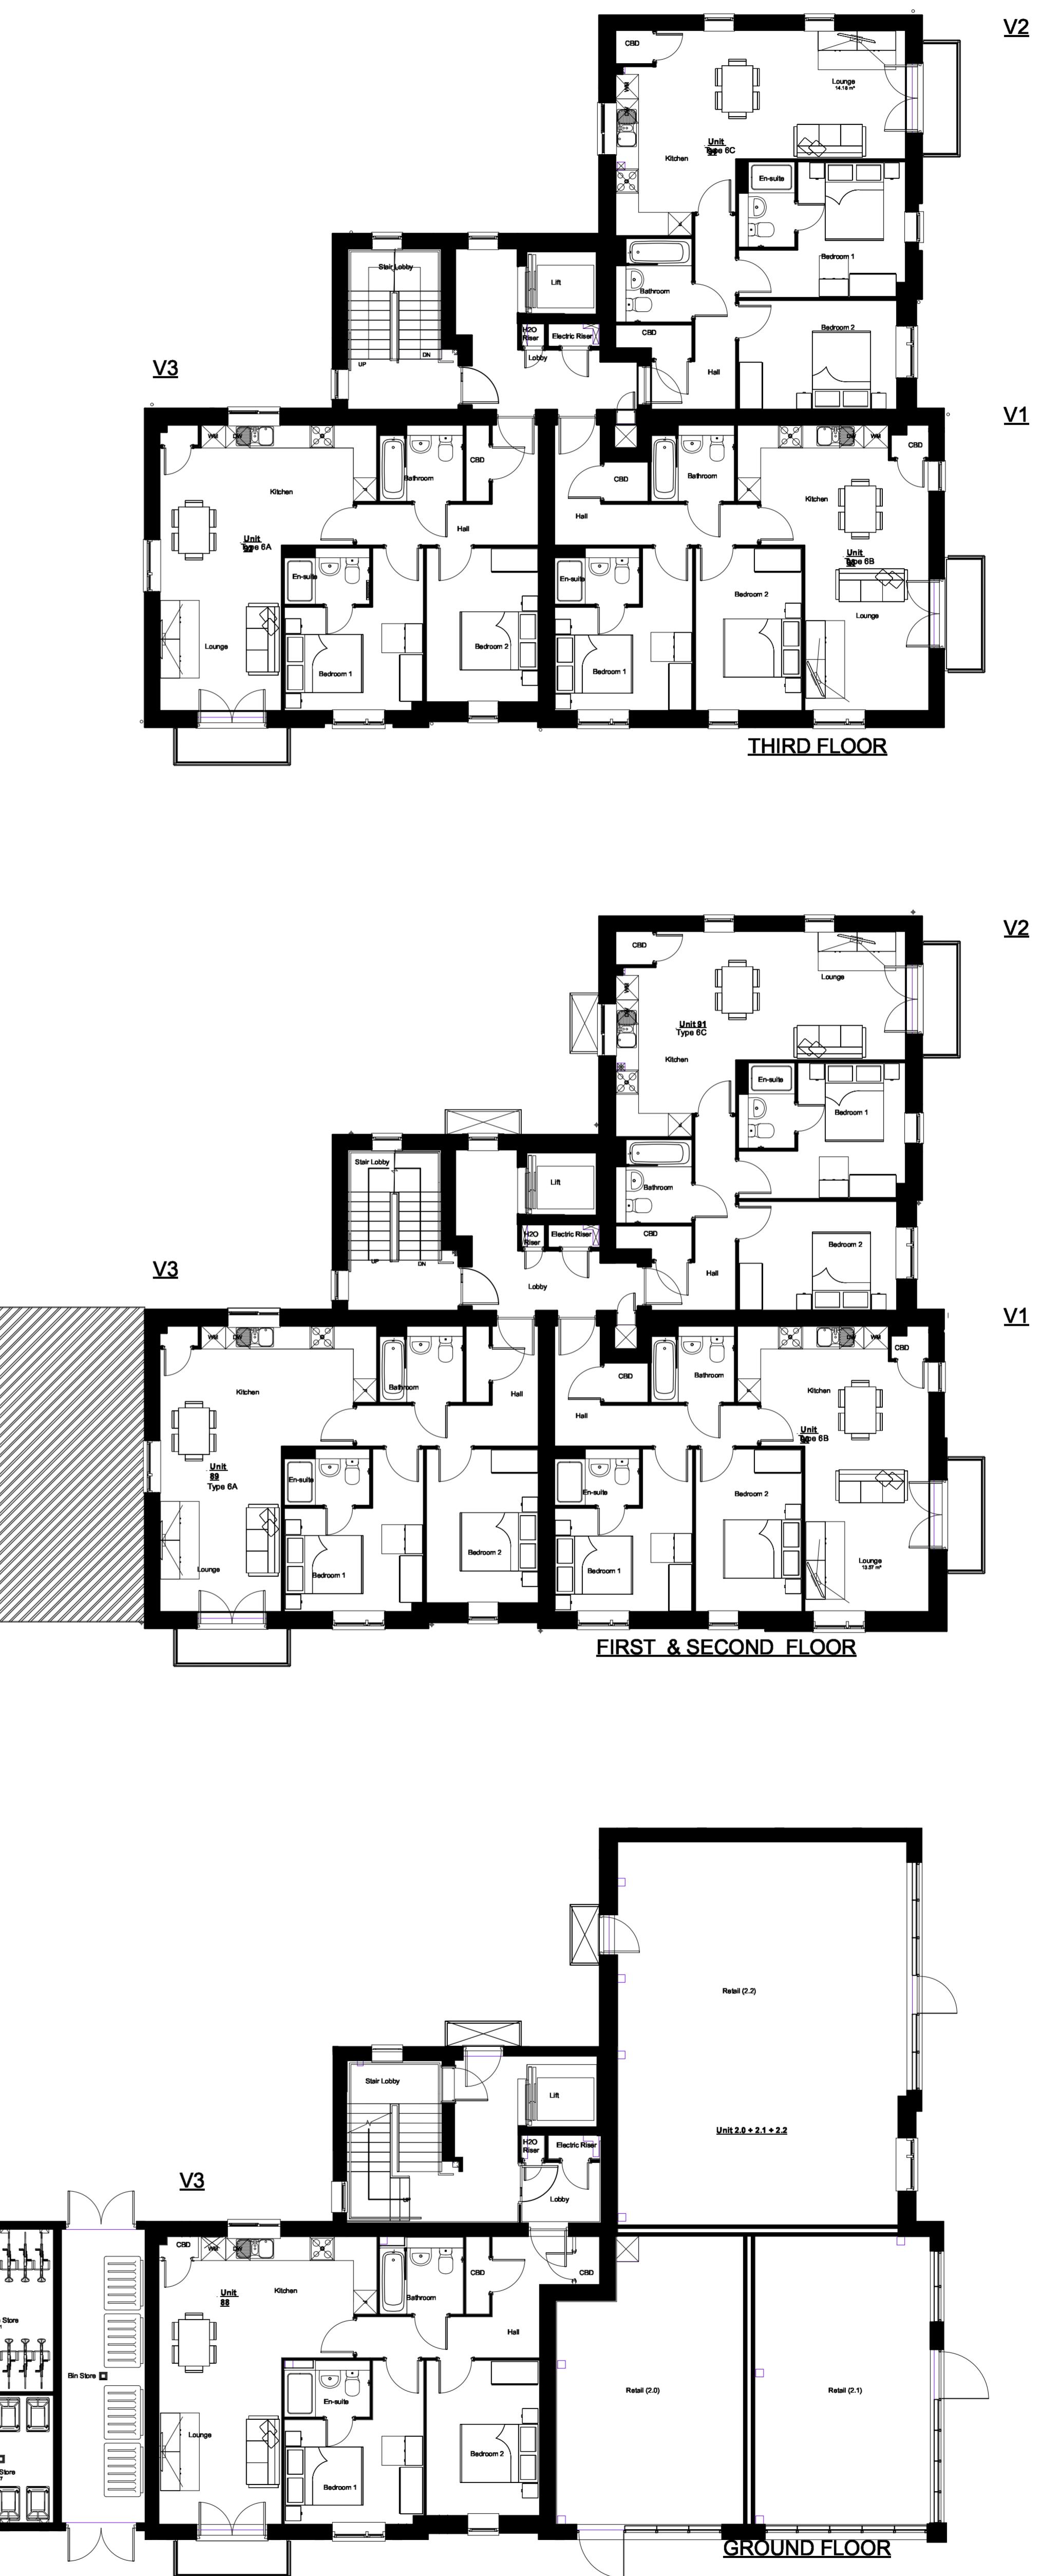

## ARBORFIELD GREEN DISTRICT CENTRE - APARTMENT BLOCK 6R

**PEGASUS**  
GROUP

# PLOTS: 104-113

PLEASE REFER TO MATERIALS PLAN FOR DETAILED SPECIFICATION



0 5 10




# ARBORFIELD GREEN DISTRICT CENTRE - APARTMENT BLOCK 6R2

# PEGASUS GROUP

PLOTS: 98-103  
PLEASE REFER TO MATERIALS PLAN FOR DETAILED SPECIFICATION



0      5      10

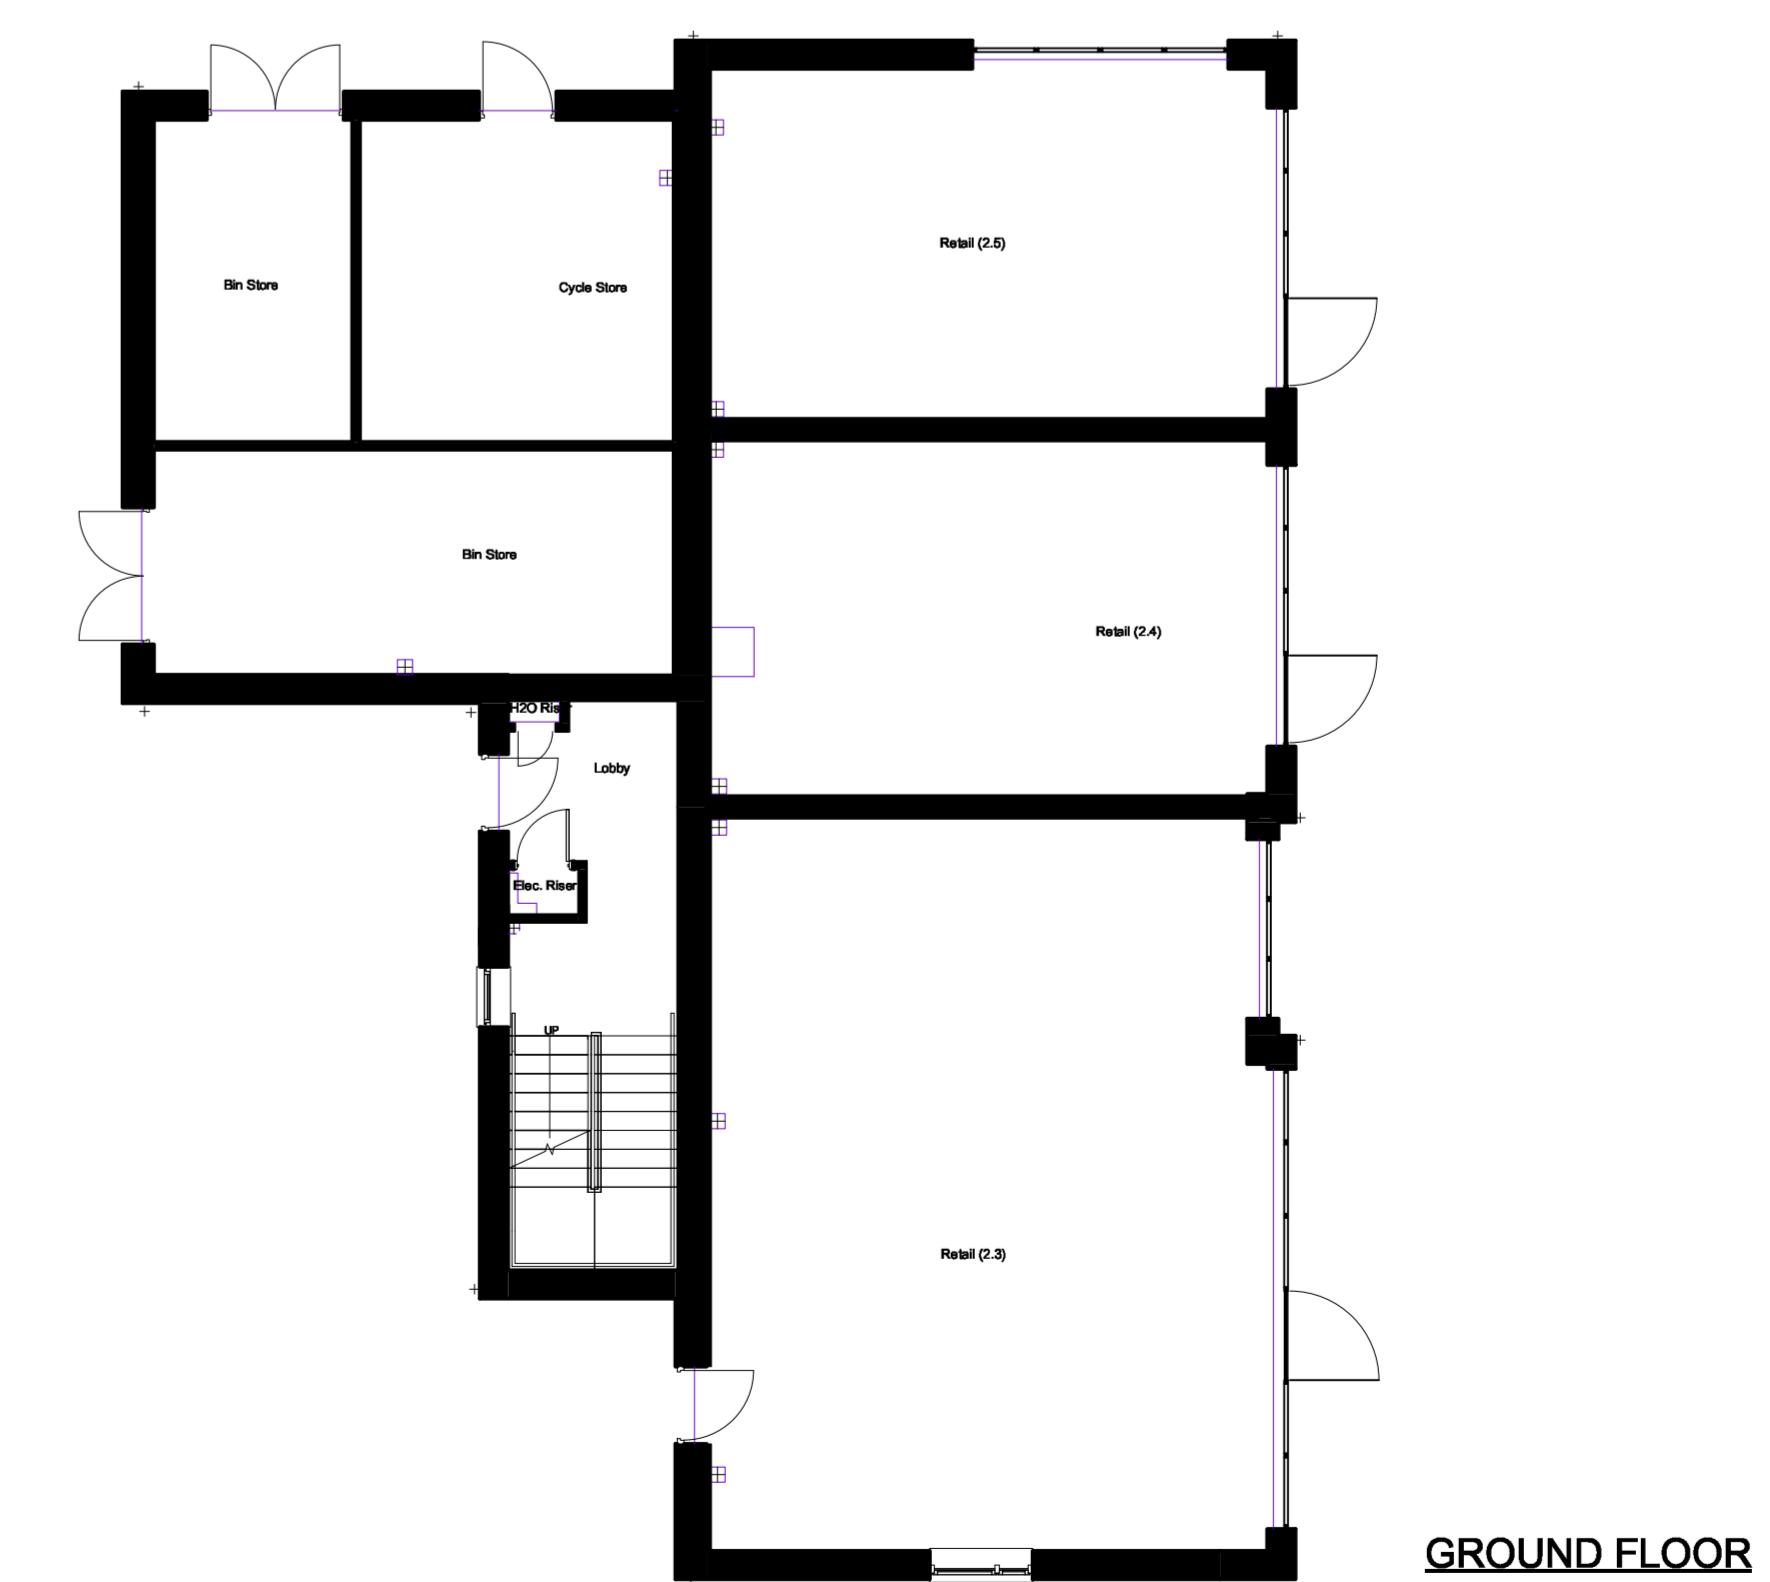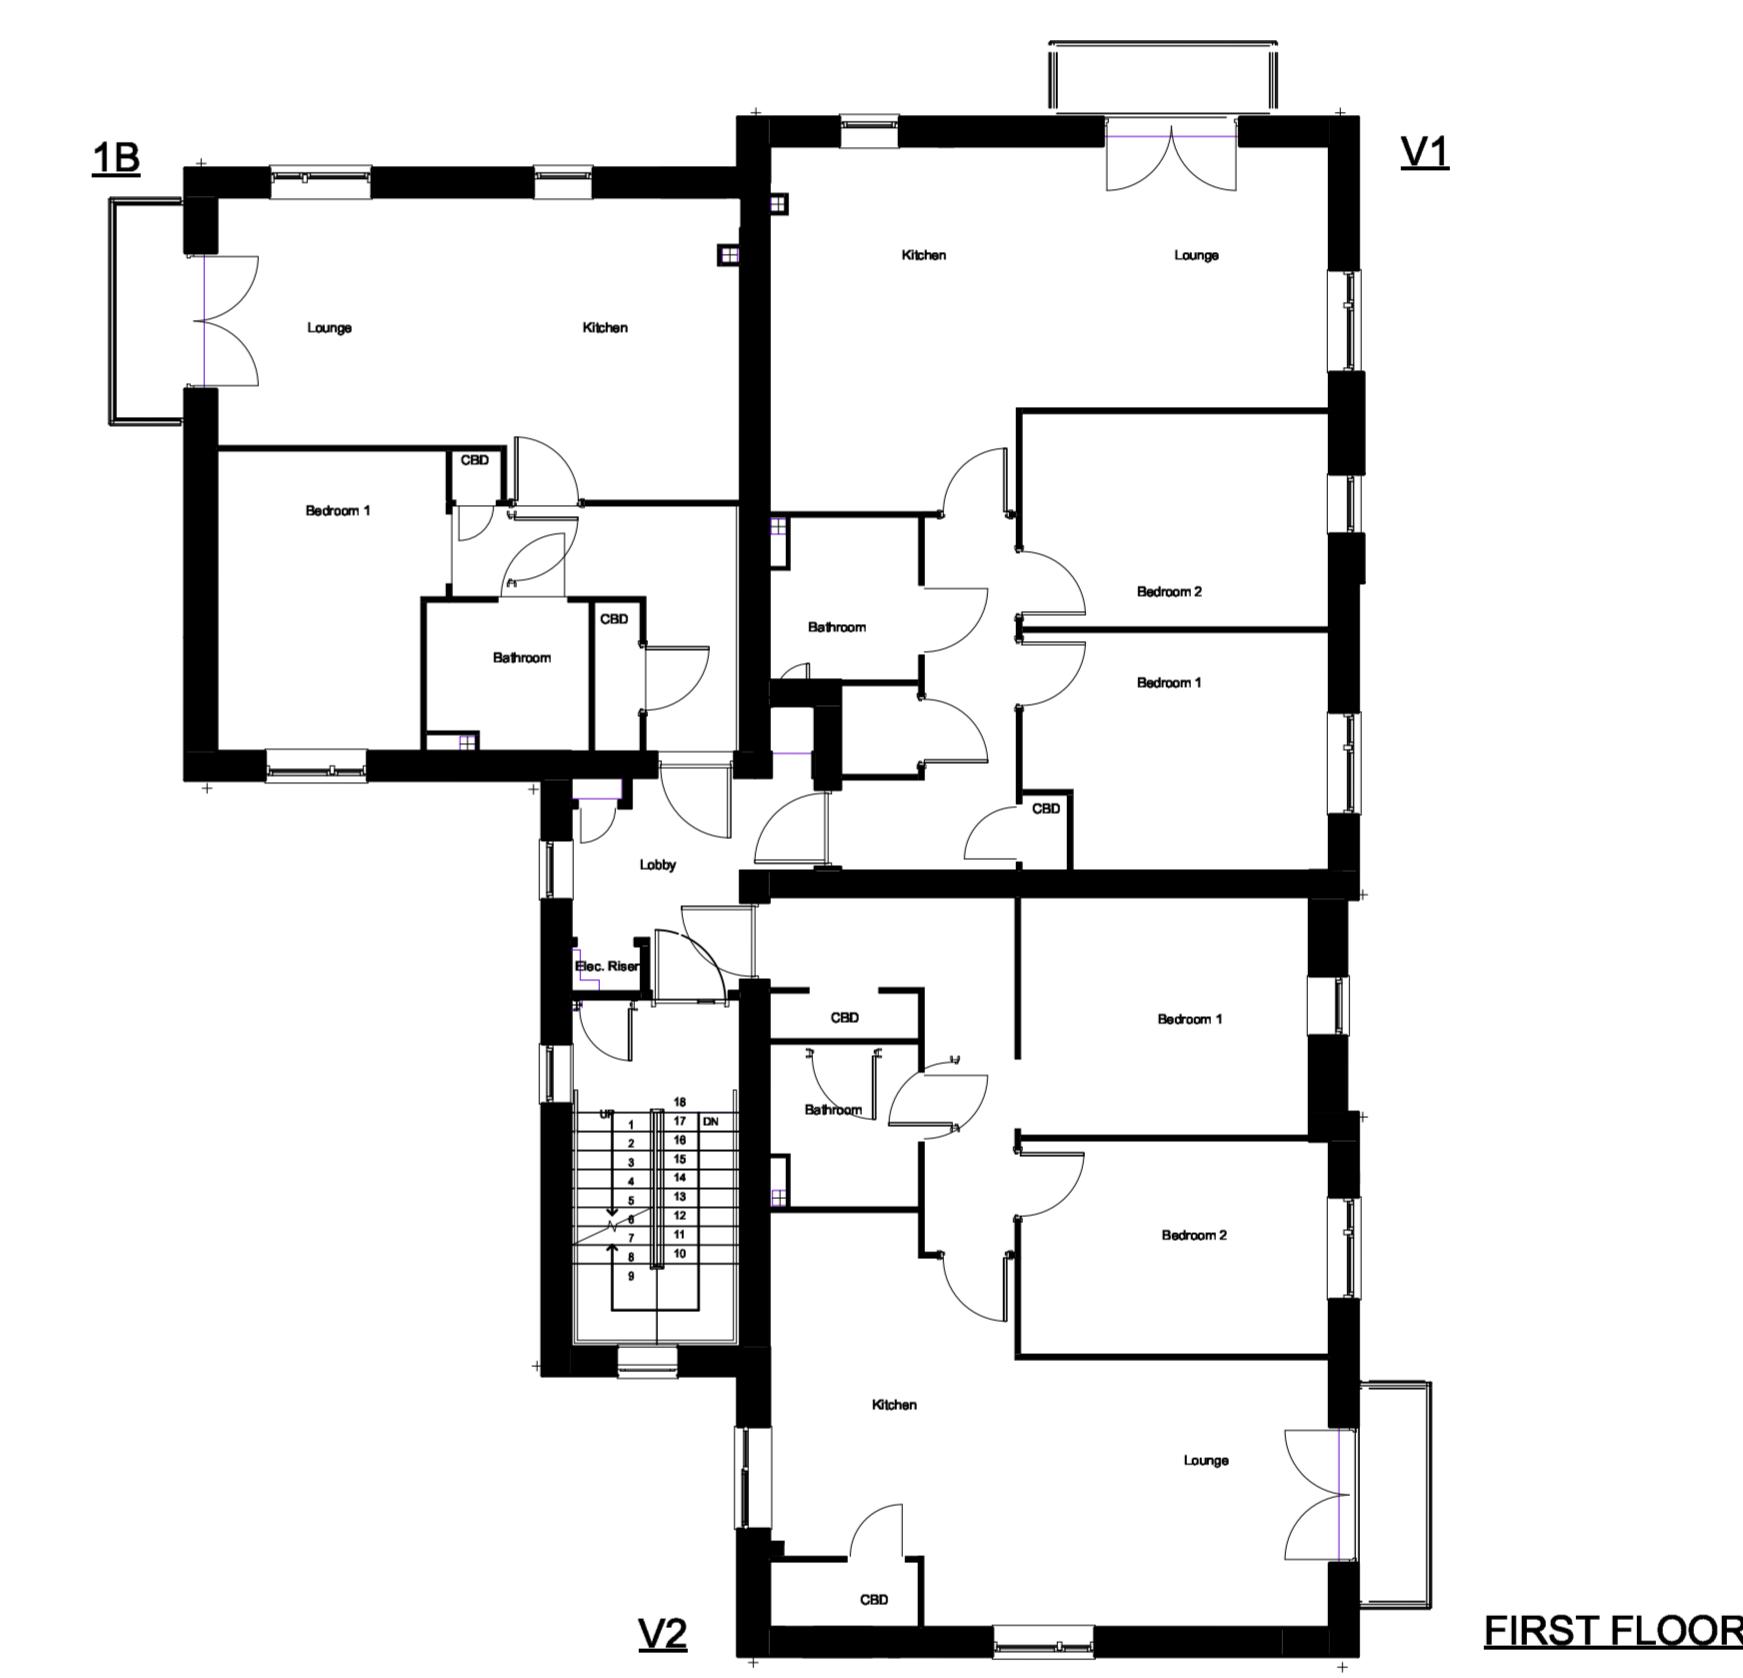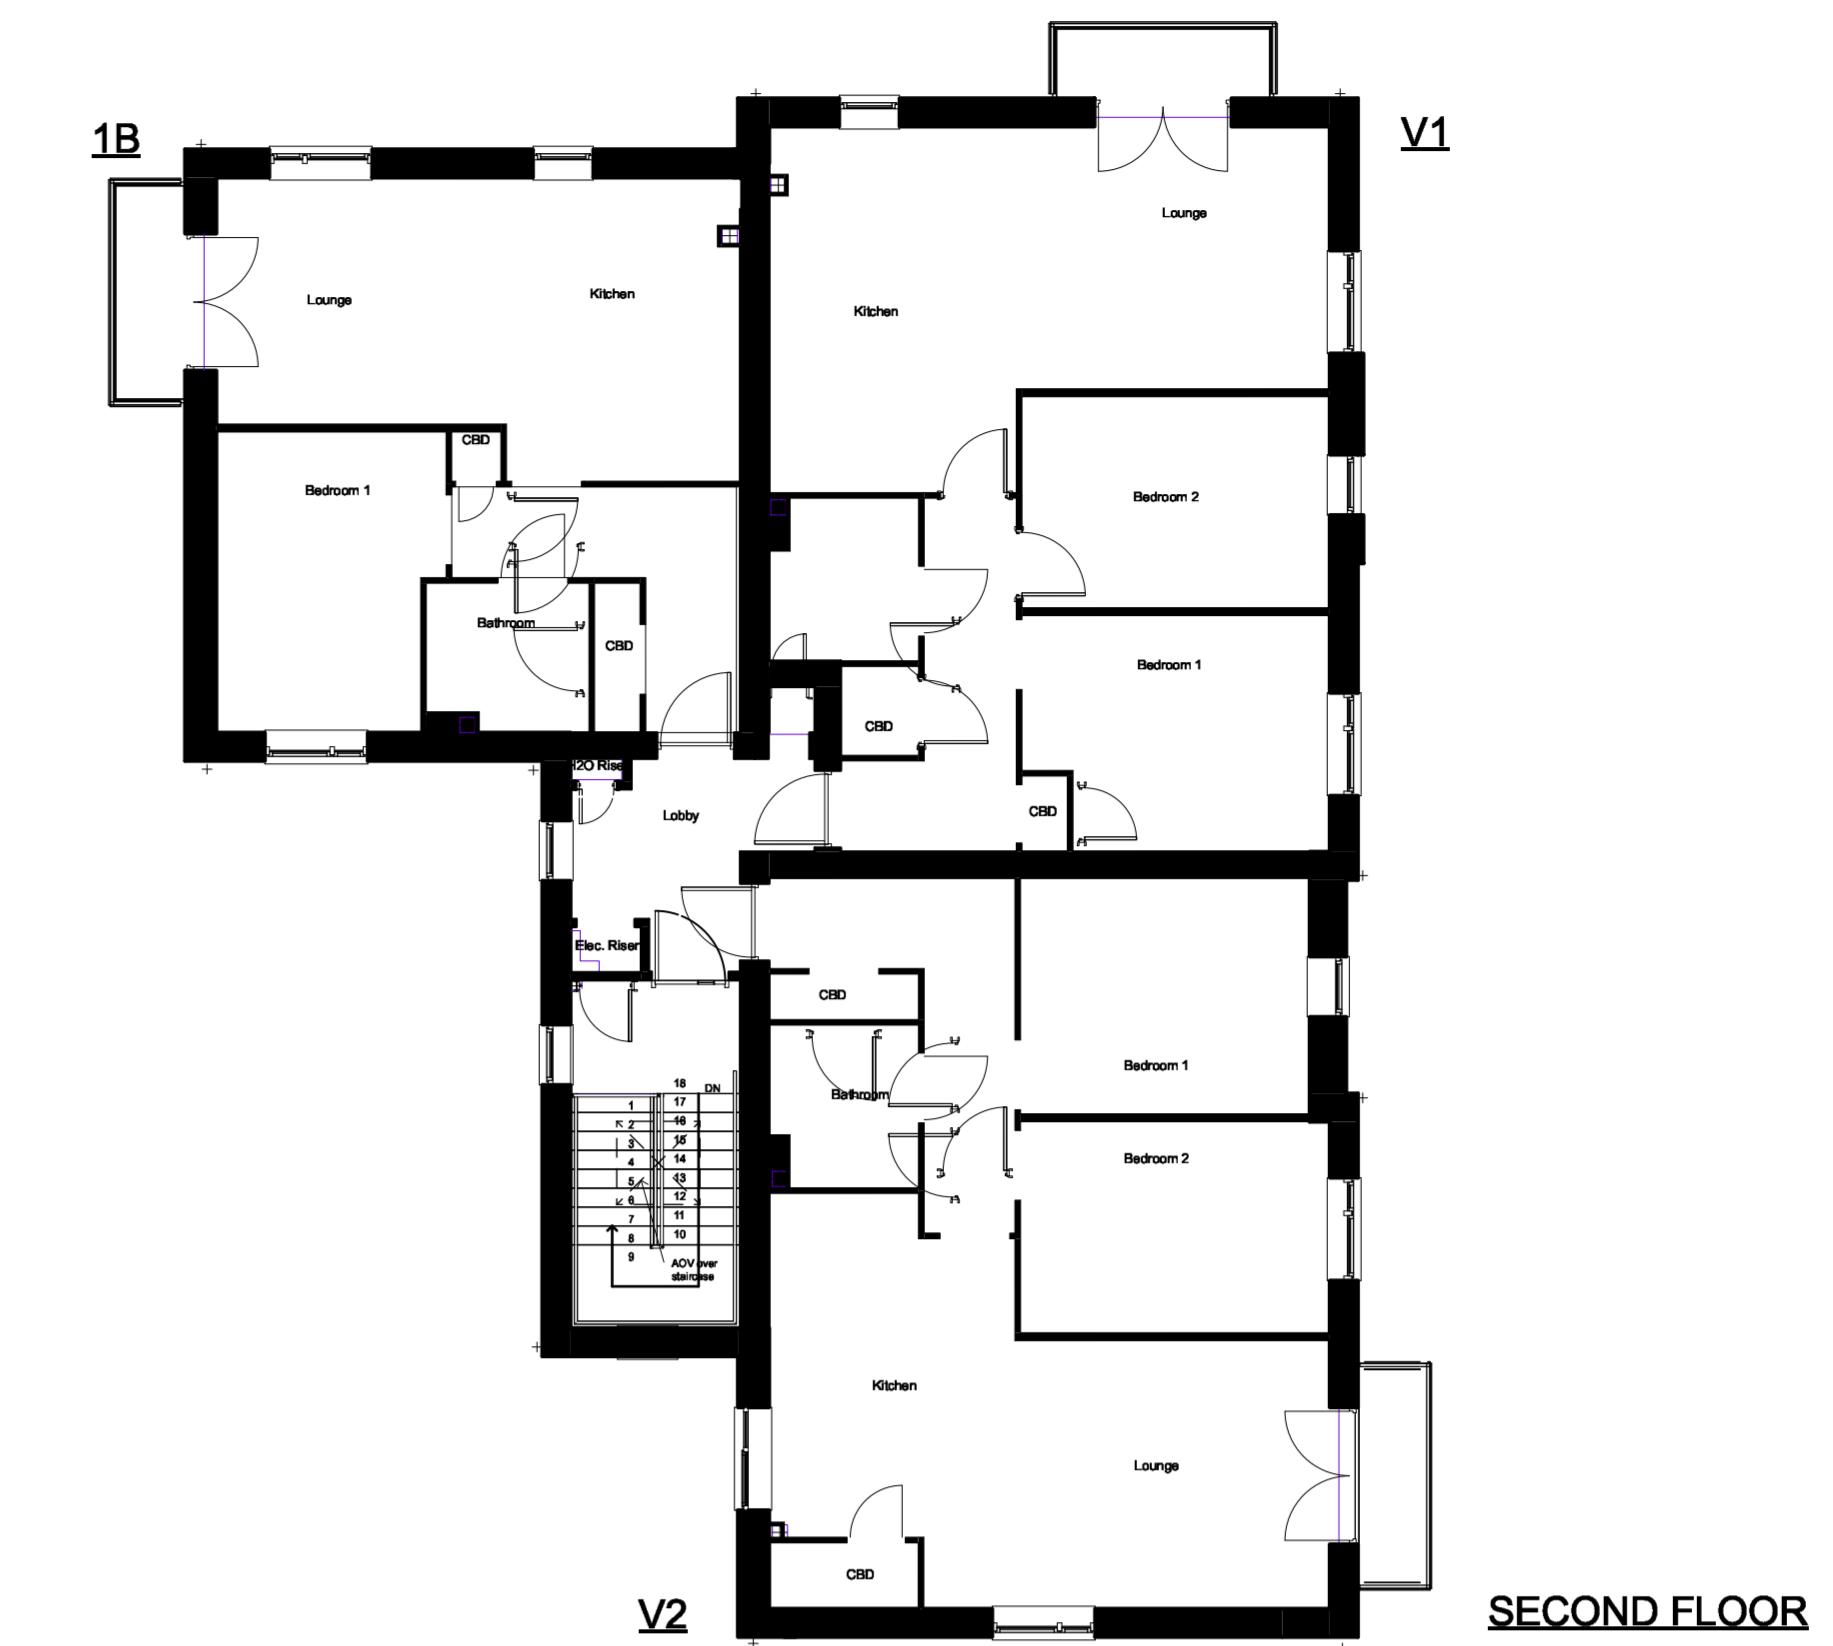

## ARBORFIELD GREEN DISTRICT CENTRE - APARTMENT BLOCK 6R3

PLOTS: 118-124  
PLEASE REFER TO MATERIALS PLAN FOR DETAILED SPECIFICATION



WESTERN ELEVATION


SOUTHERN ELEVATION



EASTERN ELEVATION

NORTHERN ELEVATION

0 5 10

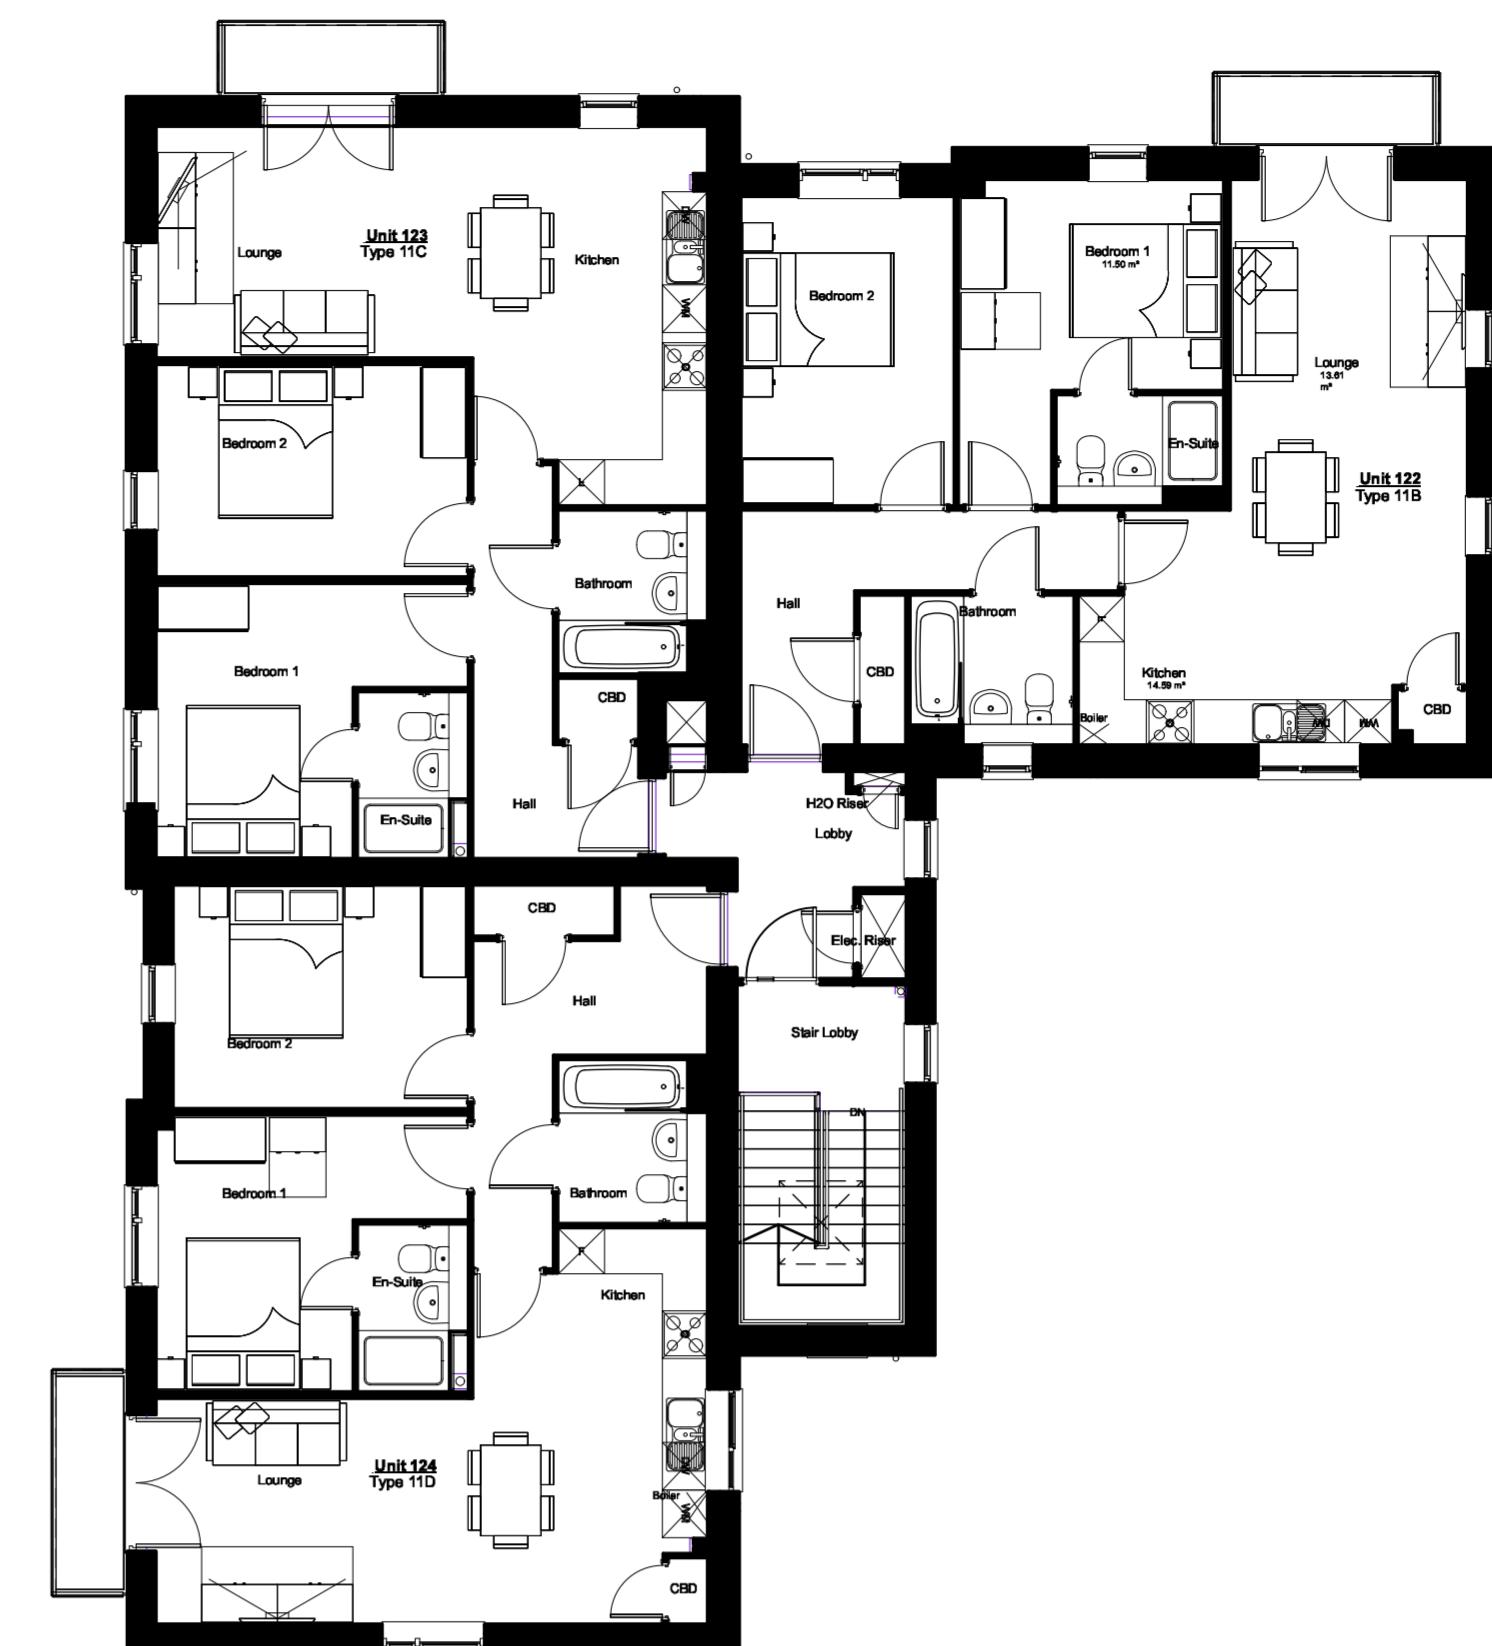

SECOND FLOOR



FIRST FLOOR



GROUND FLOOR

## ARBORFIELD GREEN DISTRICT CENTRE - APARTMENT BLOCK 6R4

**PEGASUS**  
GROUP

PLOTS: 70 - 81  
PLEASE REFER TO MATERIALS PLAN FOR DETAILED SPECIFICATION



NORTH ELEVATION

EAST ELEVATION



SOUTH ELEVATION

WEST ELEVATION

0 5 10



## ARBORFIELD GREEN DISTRICT CENTRE - APARTMENT BLOCK 7 - ELEVATIONS

## PLOTS: 70 - 81

PLEASE REFER TO MATERIALS PLAN FOR DETAILED SPECIFICATION



## GROUND FLOOR

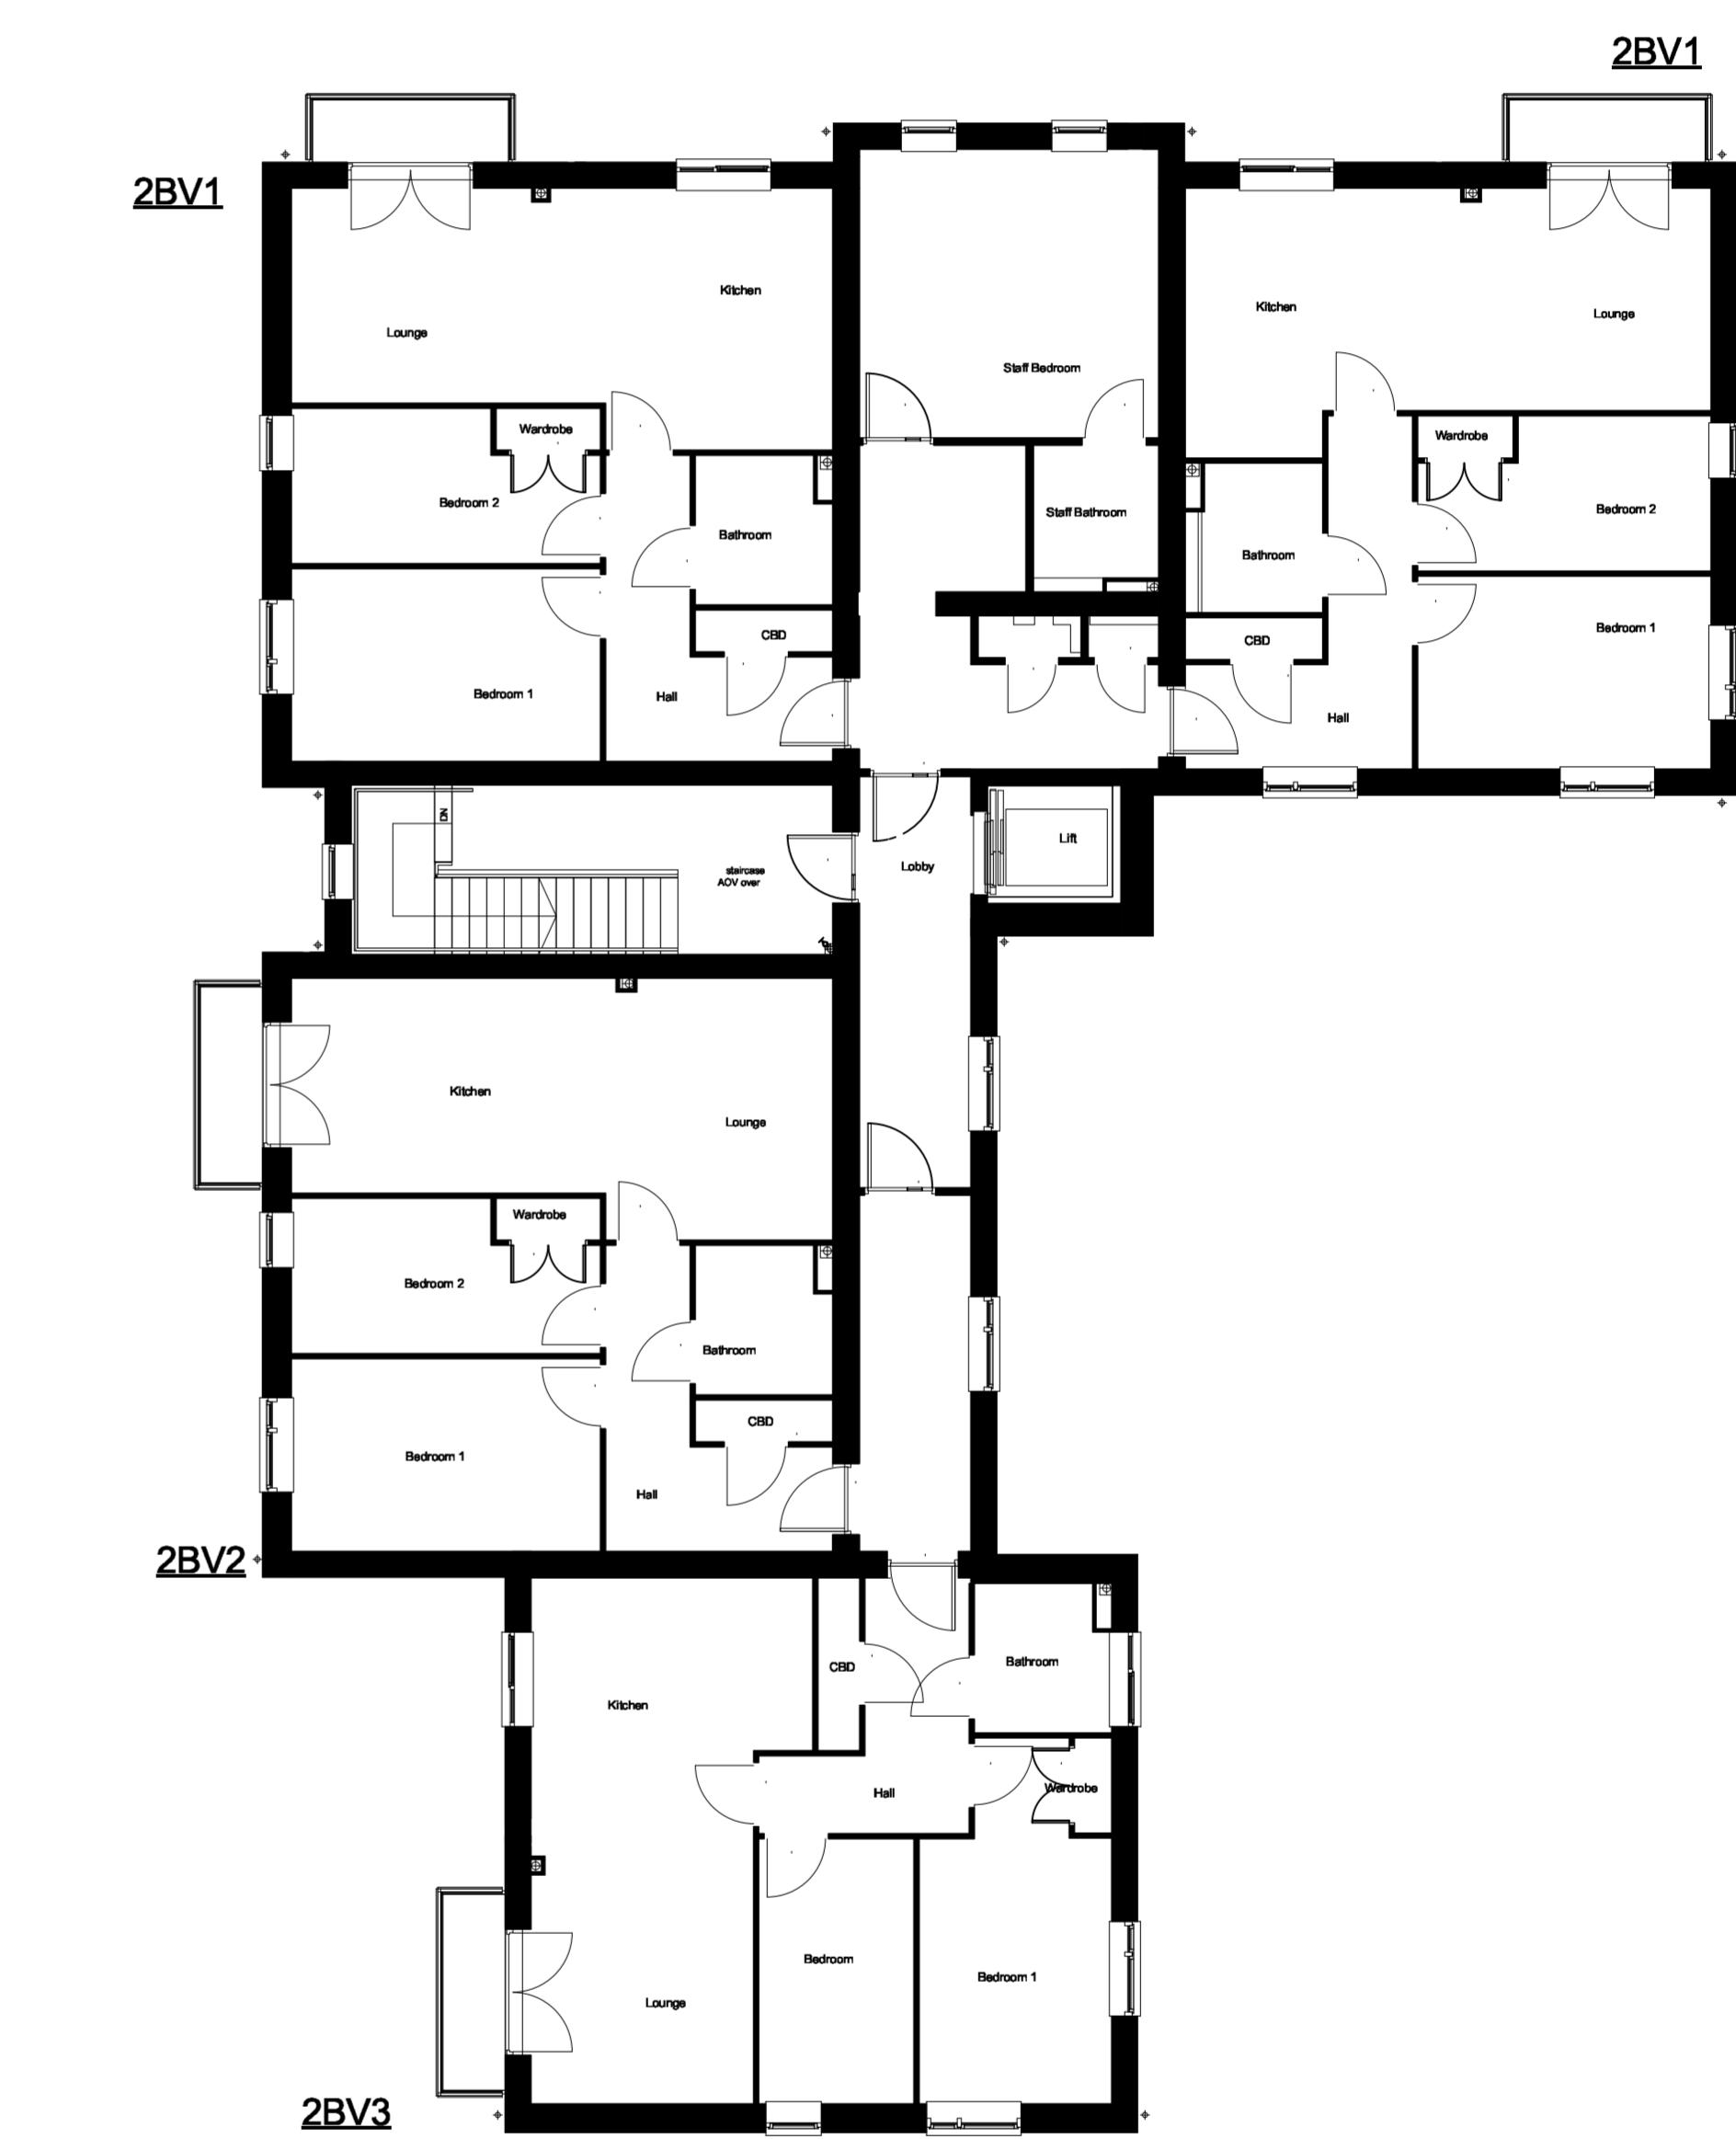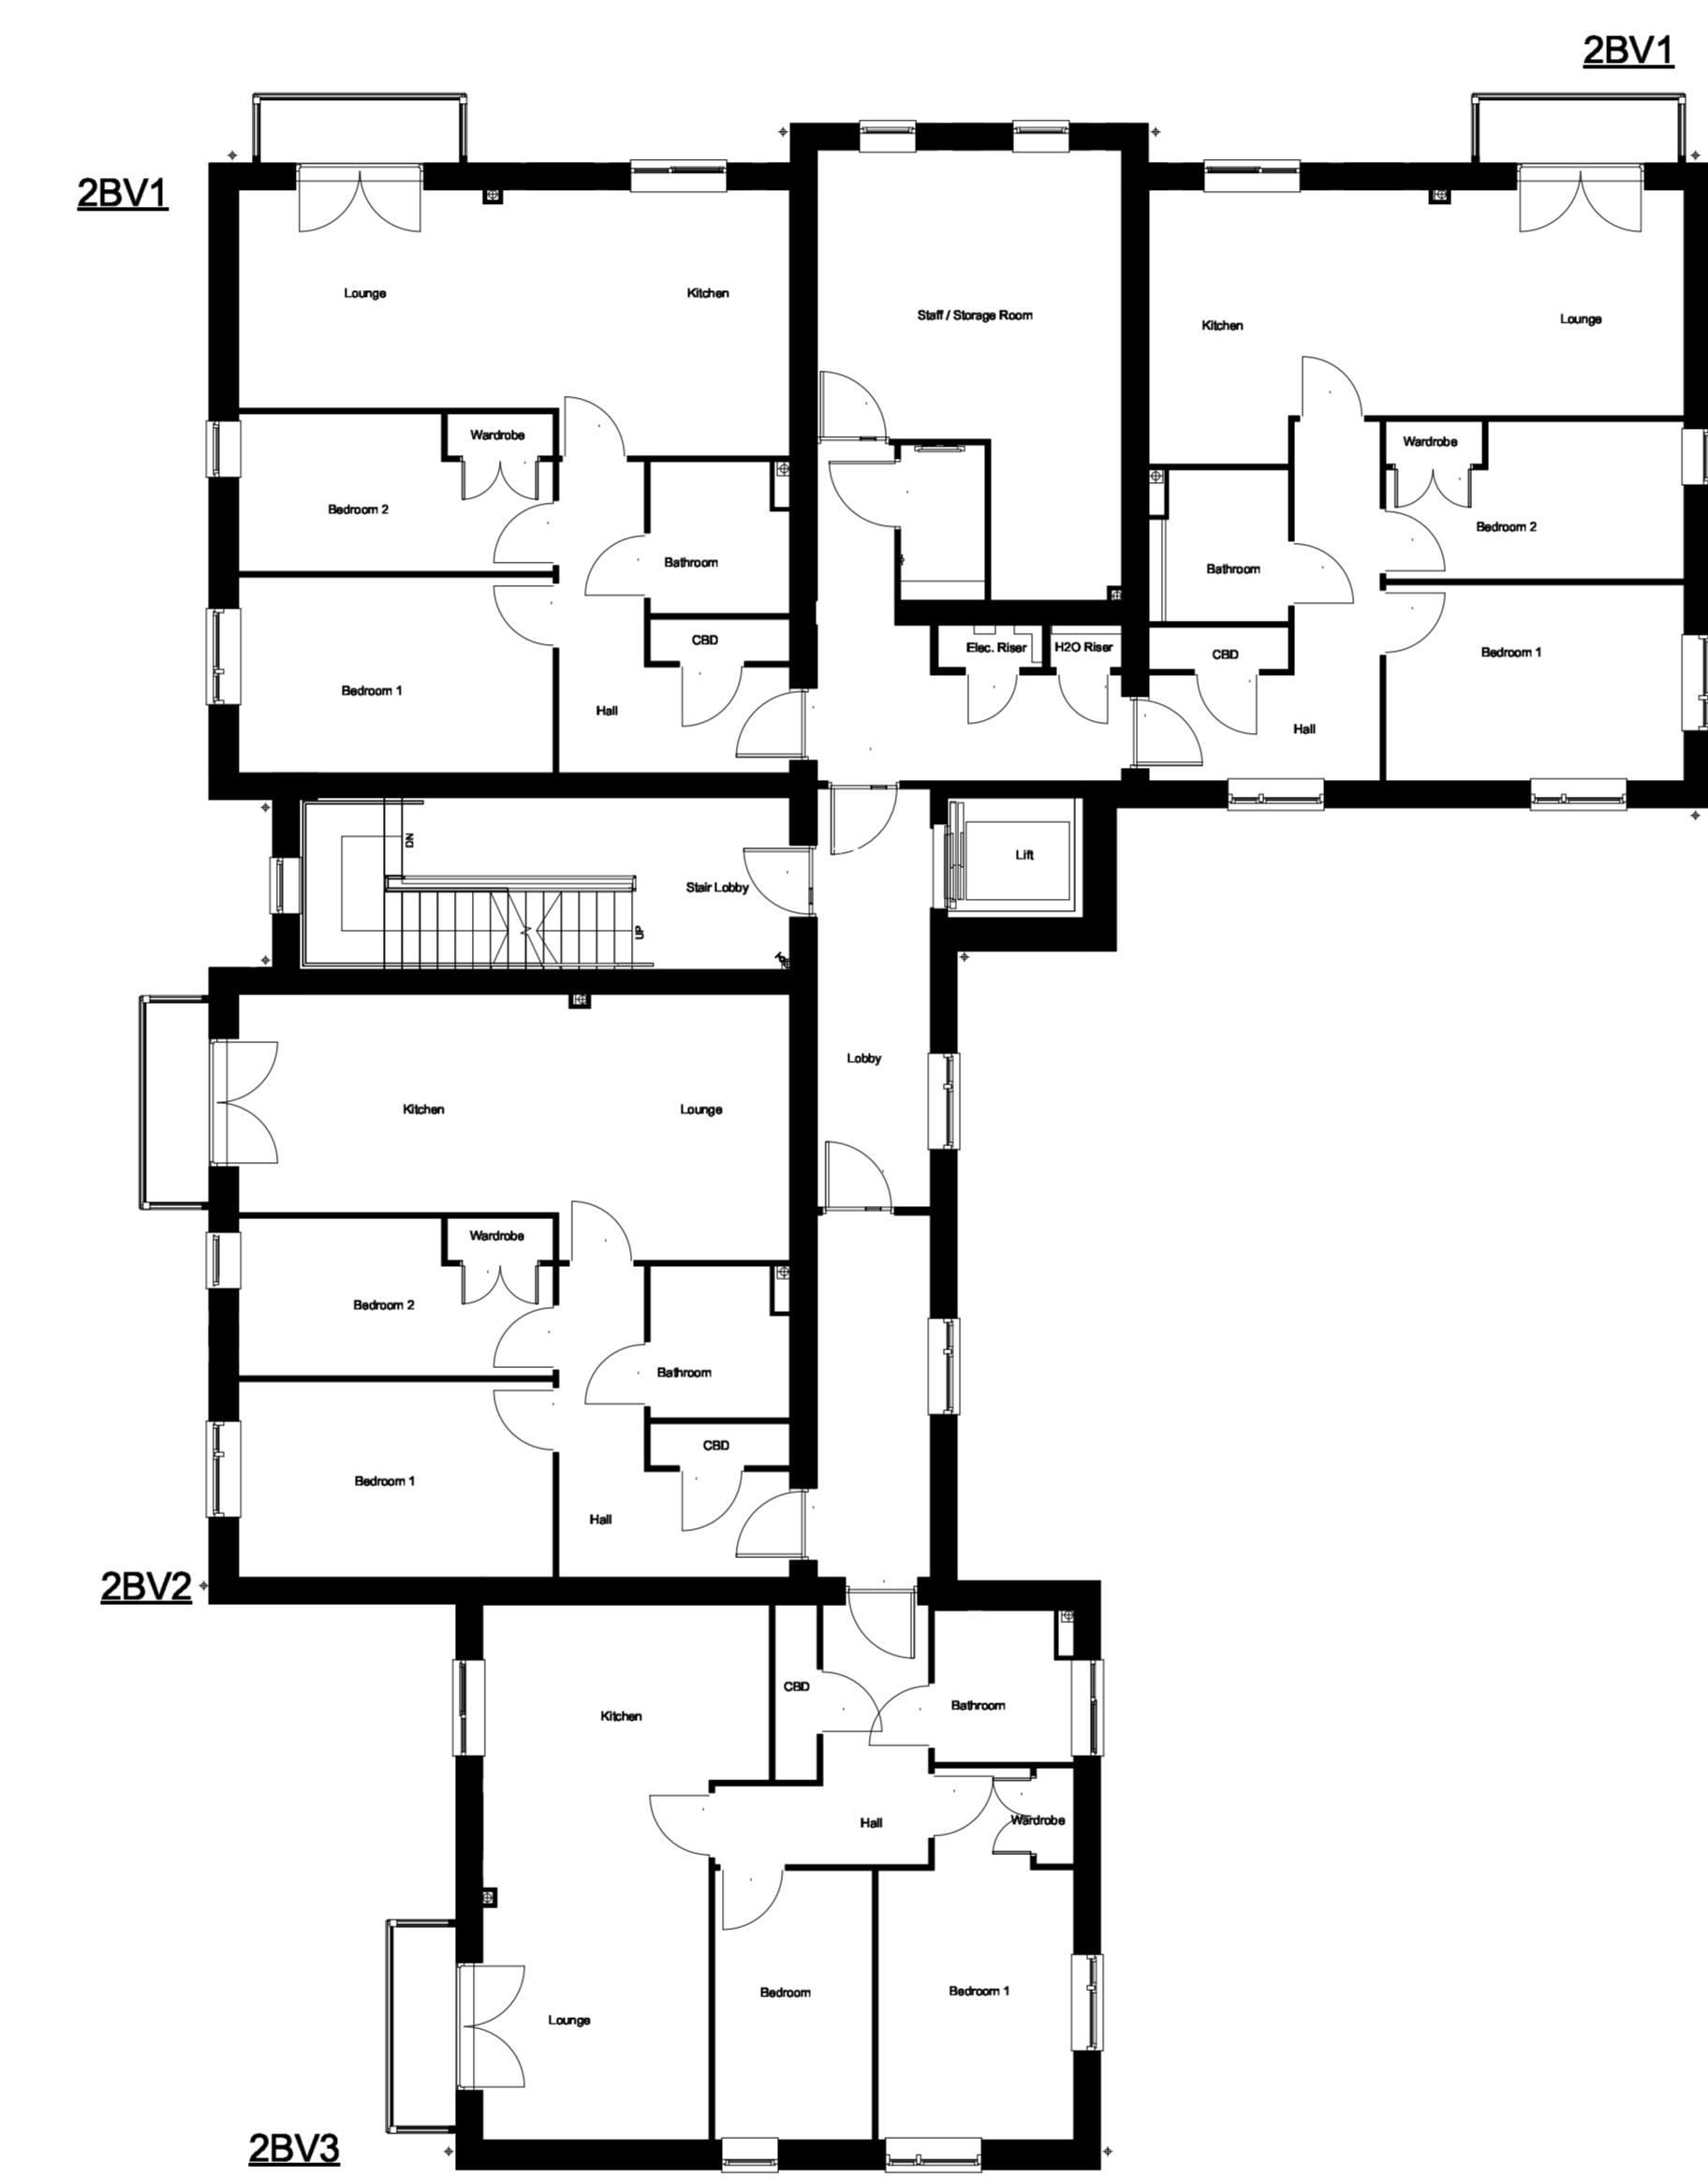

## **SECOND FLOOR**

A horizontal scale with numerical markers at 0, 5, and 10. Two solid black rectangular markers are positioned on the scale, one near the 0 mark and one near the 10 mark.

# ARBORFIELD GREEN DISTRICT CENTRE - APARTMENT BLOCK 7 - FLOOR PLANS

No matter the project, no matter the challenge,  
you can rely on us to find solutions, to get things done,  
to get things **Expertly Done.**



## Our Offices

### GENERAL ENQUIRIES

T 0333 0160777  
[enquiries@pegasusgroup.co.uk](mailto:enquiries@pegasusgroup.co.uk)

### BIRMINGHAM (City)

T 0121 308 9570  
[Birmingham@pegasusgroup.co.uk](mailto:Birmingham@pegasusgroup.co.uk)

### BRISTOL

T 01454 625 945  
[Bristol@pegasusgroup.co.uk](mailto:Bristol@pegasusgroup.co.uk)

### CAMBRIDGE

T 01223 202 100  
[Cambridge@pegasusgroup.co.uk](mailto:Cambridge@pegasusgroup.co.uk)

### CIRENCESTER

T 01285 641 717  
[Cirencester@pegasusgroup.co.uk](mailto:Cirencester@pegasusgroup.co.uk)

### EAST MIDLANDS

T 01509 670 806  
[EastMidlands@pegasusgroup.co.uk](mailto:EastMidlands@pegasusgroup.co.uk)

### EDINBURGH

T 0131 589 2774  
[Edinburgh@pegasusgroup.co.uk](mailto:Edinburgh@pegasusgroup.co.uk)

### LEEDS

T 0113 287 8200  
[Leeds@pegasusgroup.co.uk](mailto:Leeds@pegasusgroup.co.uk)

### LICHFIELD

T 0121 308 9570  
[Lichfield@pegasusgroup.co.uk](mailto:Lichfield@pegasusgroup.co.uk)

### LIVERPOOL

T 0151 317 5220  
[Liverpool@pegasusgroup.co.uk](mailto:Liverpool@pegasusgroup.co.uk)

### LONDON

T 020 3897 1110  
[London@pegasusgroup.co.uk](mailto:London@pegasusgroup.co.uk)

### MANCHESTER

T 0161 393 3399  
[Manchester@pegasusgroup.co.uk](mailto:Manchester@pegasusgroup.co.uk)

### NEWCASTLE

T 0191 917 6700  
[Newcastle@pegasusgroup.co.uk](mailto:Newcastle@pegasusgroup.co.uk)

### SOLENT

T 023 8254 2777  
[Solent@pegasusgroup.co.uk](mailto:Solent@pegasusgroup.co.uk)

## Expertly Done.

DESIGN | ECONOMICS | ENVIRONMENT | HERITAGE | LAND & PROPERTY | PLANNING | TRANSPORT & INFRASTRUCTURE

Pegasus Group is a trading name of Pegasus Planning Group Limited (07277000) registered in England and Wales  
Registered Office: 33 Sheep Street, Cirencester, Gloucestershire, GL7 1RT