



⑤ Proposed Front Elevation 1:100





⑥ Proposed Side Elevation_1 1:100

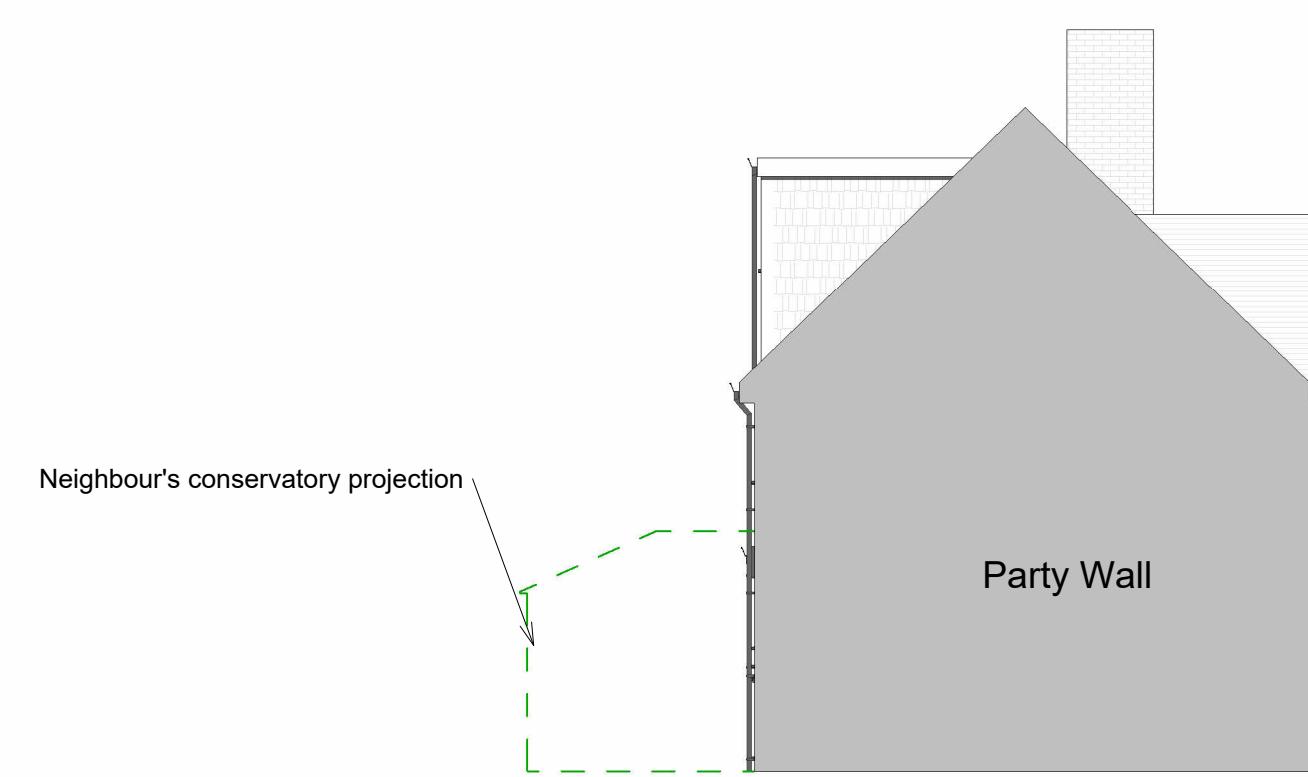

⑦ Proposed Rear Elevation 1:100

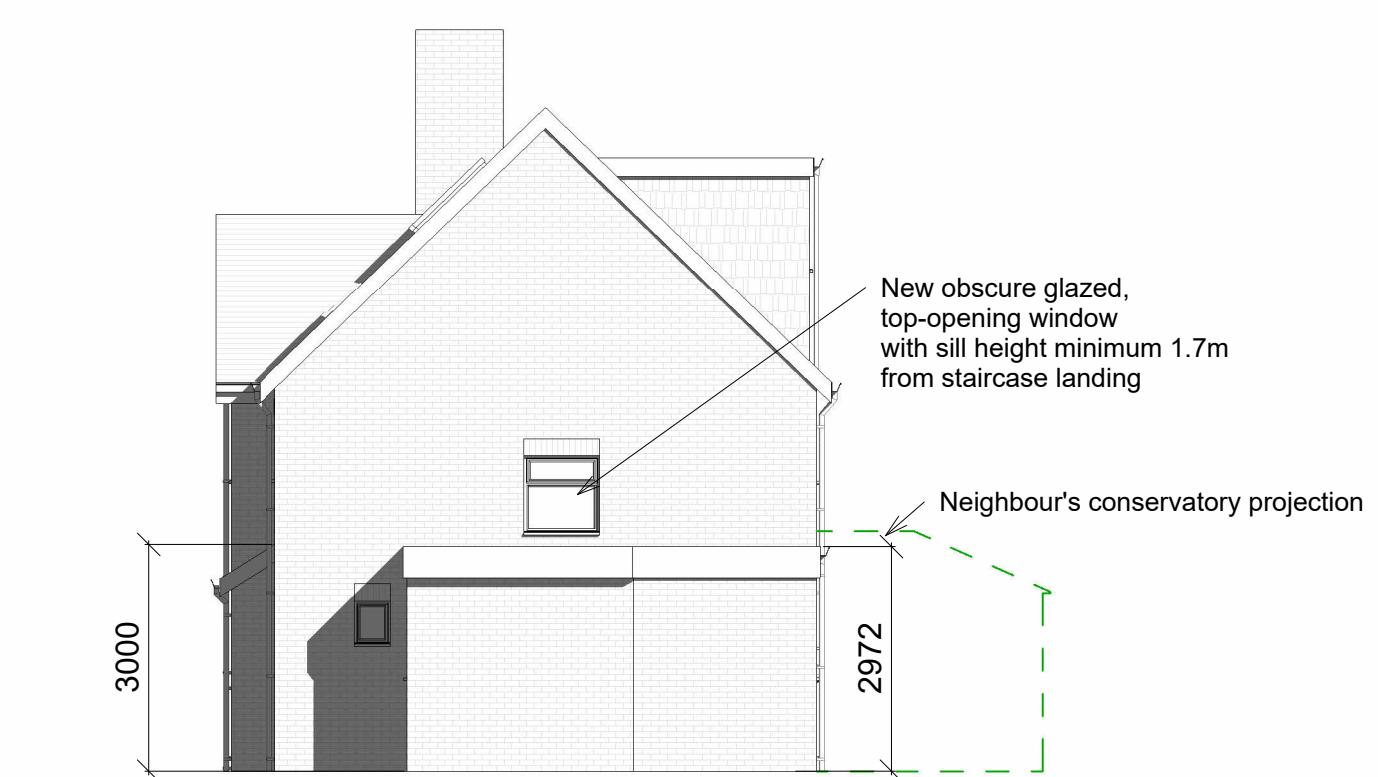

⑧ Proposed Side Elevation_2 1:100

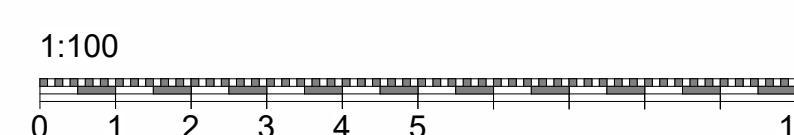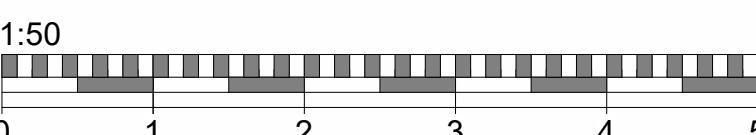

⑨ 3D View 1



⑩ 3D View 2



Project

22 Mylne Square
Wokingham
RG40 1UN

Client Katie Paesao

Drawing Title Proposed Floor Plans and Elevations

Project Ref Layout Id Rev.

4067 GA.02 05

Date: 17/10/2025 Scale As indicated

M3 Architectural Design Ltd
Basepoint Centres Limited
377-399 London Road
Camberley GU15 3HL

t: 01276 300024
e: info@m3architecturaldesign.co.uk
w: www.m3architecturaldesign.co.uk

© 2025 M3 Architectural Design Ltd

01276 300024

info@m3architecturaldesign.co.uk

www.m3architecturaldesign.co.uk