



Block Plan

16.44 m

A scale bar and north arrow are positioned at the bottom of the map. The scale bar is a horizontal line with tick marks and numerical labels: 2, 0, 2, 4, 6, 8, 10. Below the scale bar, the text 'SCALE 1:200' is written. To the right of the scale bar, the letter 'm' indicates meters. Above the scale bar, a north arrow is shown as a black L-shaped line pointing upwards and to the left.

Copyright in the design and this drawing is the property of
ESI. Reproduction in whole or in part is forbidden without
written sanction of ESI. This drawing must be read in
conjunction with all other relevant documentation and
drawings.

ESI accepts no liability for any expense, loss or damage of whatsoever nature and however arising from any variation which has not been referred to them and their approval obtained.

int out to actual scale. Do not scale, except unless for
planning purposes. All dimensions to be cross-checked on-
site prior to manufacture and construction. Any
discrepancies to be reported to RESI immediately.

NOTES

KEY

- Neighbouring context
- Boundary line
- Proposed Development



vision

Title
Proposed loft conversion with
new dormer, internal alterations,
floor plan redesign and all
associated works at 21 Harrow
Way, RG41 5GJ

Scanning Drawings


on Sollesse

Existing Block Plan

200 @ A3	Drawn AR
	Checked

wing No.

2 - 1000

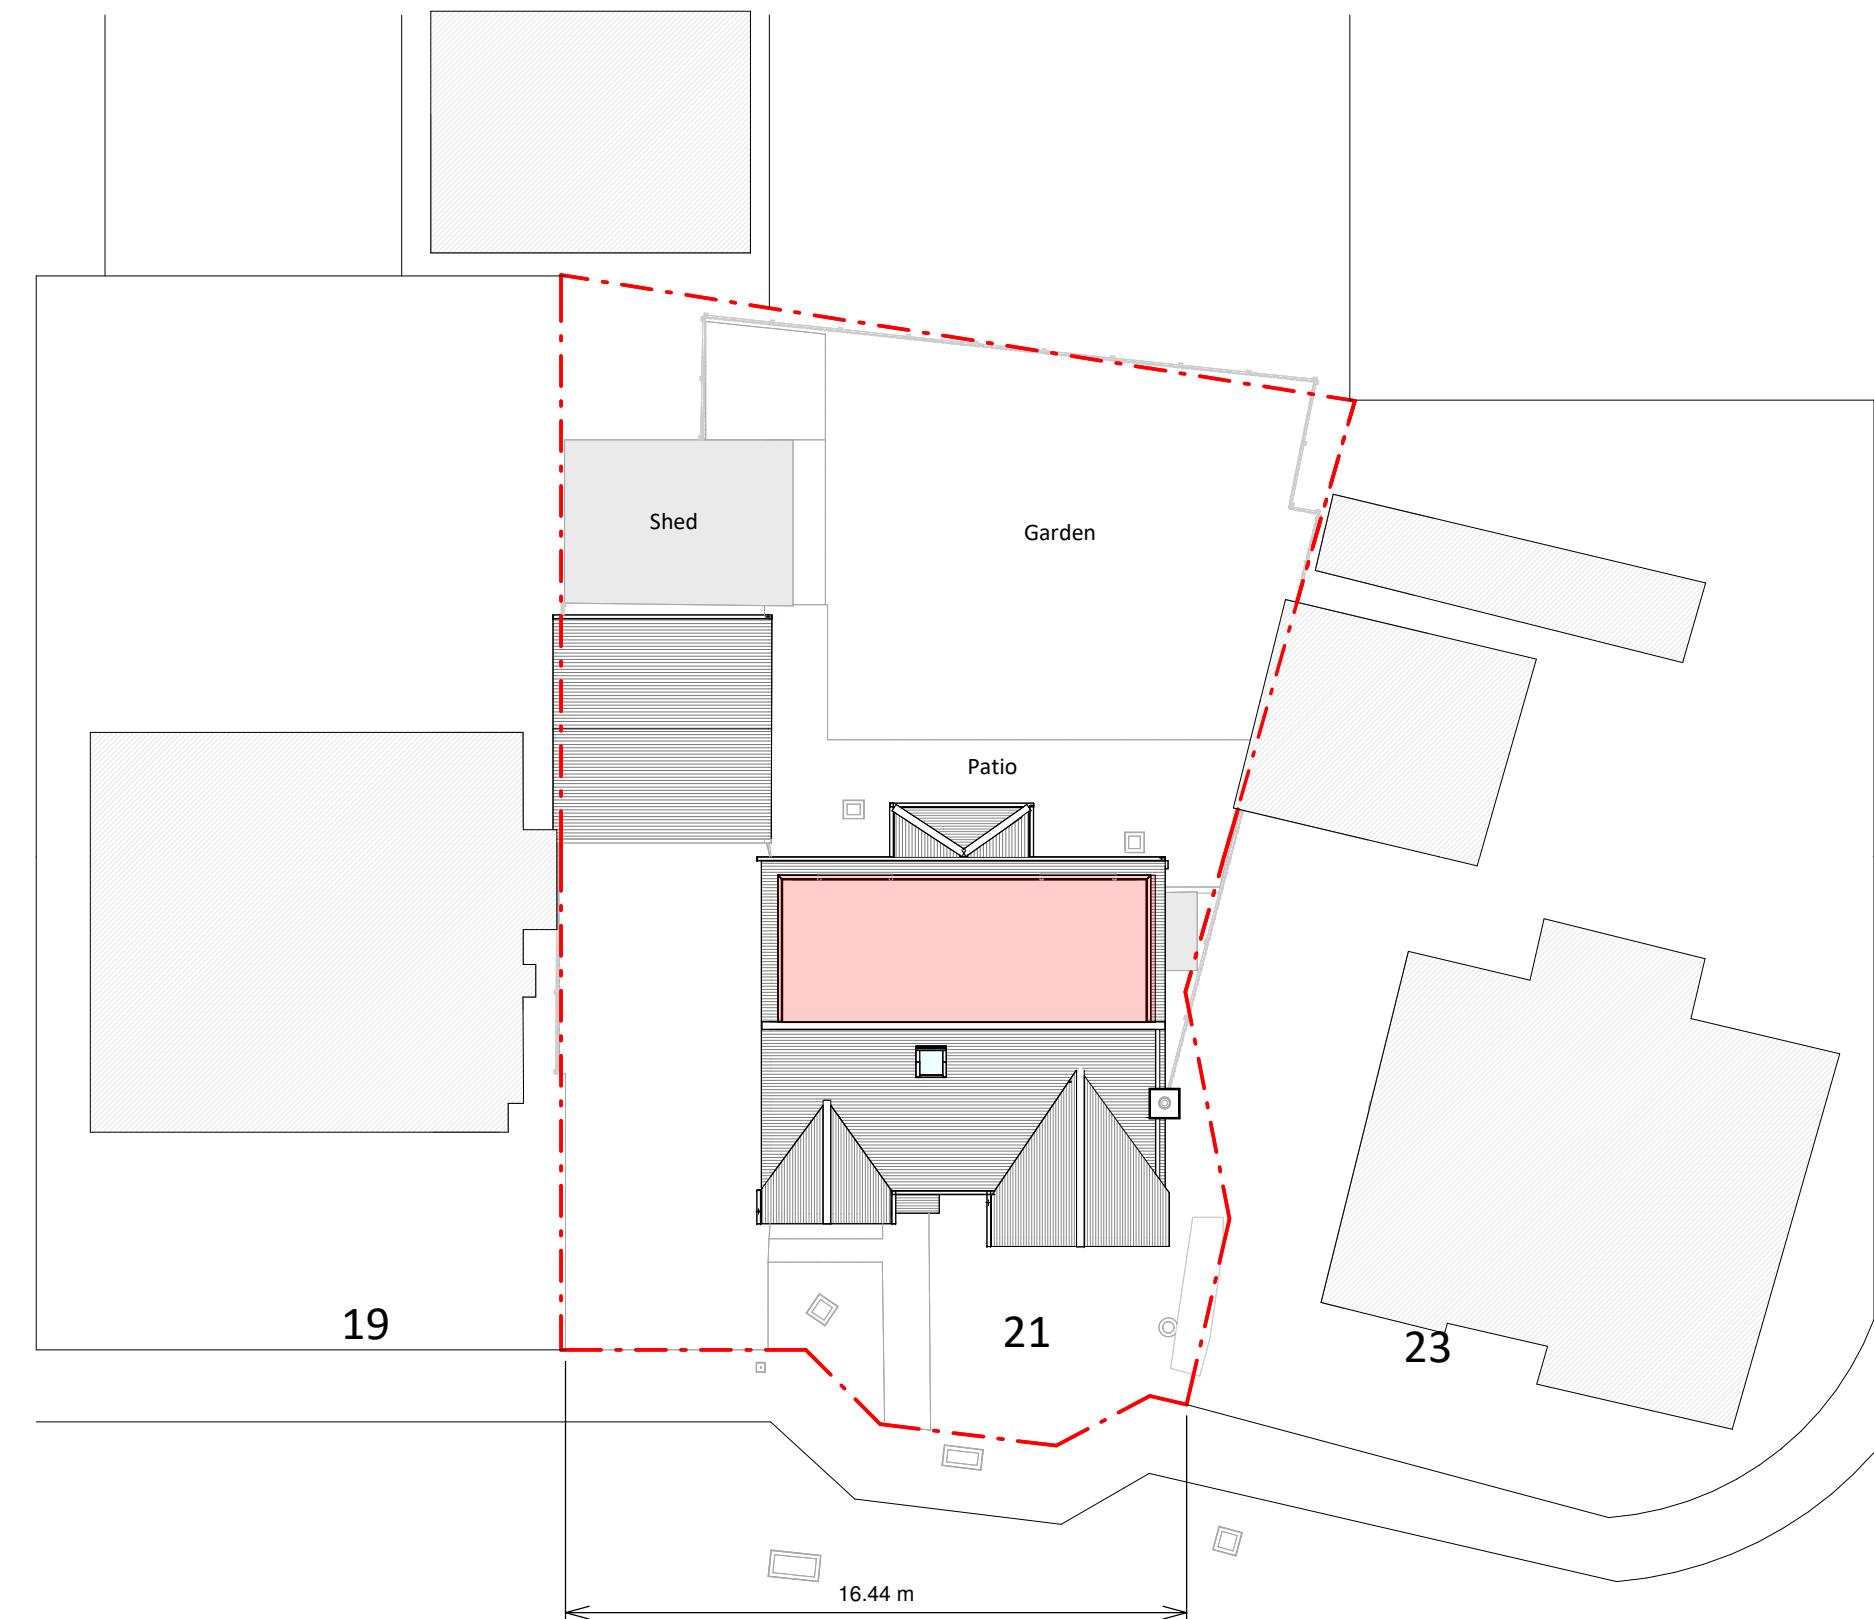

Copyright in the design and this drawing is the property of RESI. Reproduction in whole or in part is forbidden without written sanction of RESI. This drawing must be read in conjunction with all other relevant documentation and drawings.

RESI accepts no liability for any expense, loss or damage of whatsoever nature and however arising from any variation which has not been referred to them and their approval obtained.

Print out to actual scale. Do not scale, except unless for Planning purposes. All dimensions to be cross-checked on-site prior to manufacture and construction. Any discrepancies to be reported to RESI immediately.

NOTES

KEY

- Neighbouring context
- Boundary line
- Proposed Development



Revision

Rev	Notes	Date
A	Planning Issue	03/12/2025

RESI
Grow your home

Job Title
Proposed loft conversion with rear dormer, internal alterations, floor plan redesign and all associated works at 21 Harrow Way, RG41 5GJ

Drawing Status
Planning Drawings

Client
Leon Sollesse

Drawing Title
Proposed Block Plan

Scale
1 : 200 @ A3

Drawn
AR

Date
Dec 2025

Checked
AM

Drawing No.
B339235-02 - 3000

REV
A

2 0 2 4 6 8 10

SCALE 1:200

m