



Planning Drawings



EXISTING FRONT ELEVATION

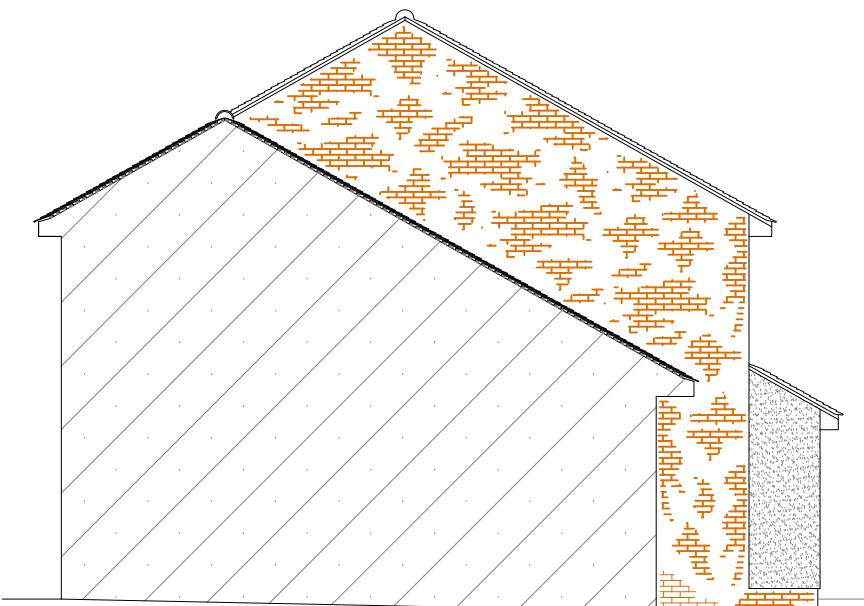

EXISTING SIDE ELEVATION (FACING SOUTH EAST)

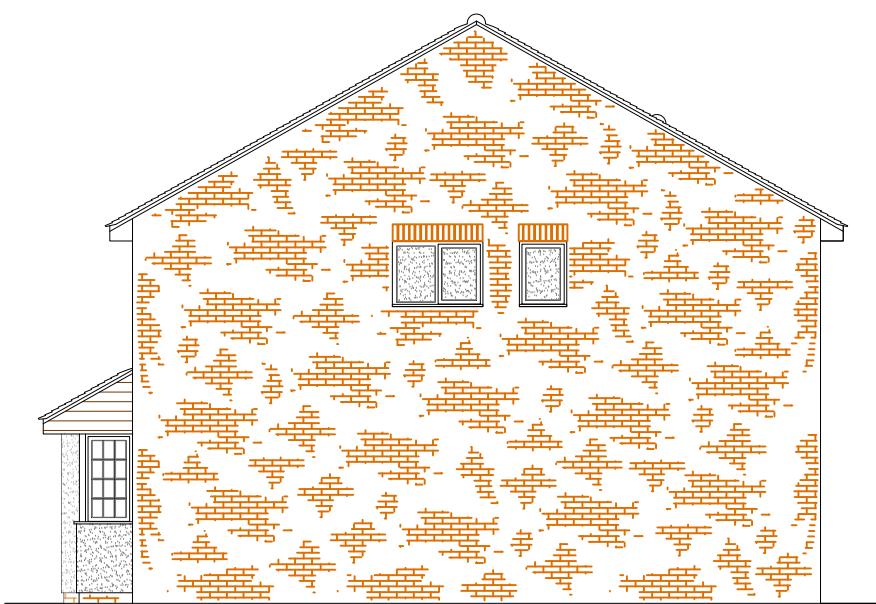


EXISTING SIDE ELEVATION (FACING NORTH WEST)



EXISTING REAR ELEVATION

SCALE BAR - 1:100

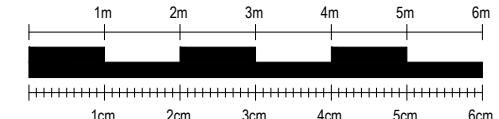

NOTES:

SkyLofts will do everything possible to convert your loft space as per the measurements shown, however, measurements are subject to change on site due to external factors. All measurements shown are approximate and are NOT guaranteed.

Scale from this drawing and use figure dimensions.

Existing foundations, lintels and walls to be exposed if required by Building Control for assessment and upgrading if found to be inadequate.

KEY:

GLASS DOOR =		FUSE BOX =	
GLASS UNIT ABOVE DOOR =		GAS METER =	
NO DOOR =		WATER METER =	
DOUBLE DOOR =		SOIL VENT PIPE =	
POCKET DOOR =		GUTTERING DOWNPipe =	
SLIDING DOOR =		TERMAL HEAT STORE =	



Westmead House  
Farnborough  
GU14 7LP  
TEL: 01252 500 872

SITE:  
10 Leith Close,  
Crowthorne,  
RG45 6TD

CLIENT:  
Ms Catherine Campling

PROJECT:  
Rear Dormer Loft Conversion

TITLE:  
Existing Elevations

EDIT

DATE: 07.02.2025 REF: Camping/6623

DWG NO: LDC .03 SCALE: 1:100 @ A3

REVISION: - DWG BY: RP