



PART EAST ELEVATION WITH PLANT HIDDEN

Proposed new 2.4m high hit and miss timber fence enclosure and access gate with Armco barrier on two side to be installed

Proposed new 2.4m high hit and miss timber fence and access gate to be installed

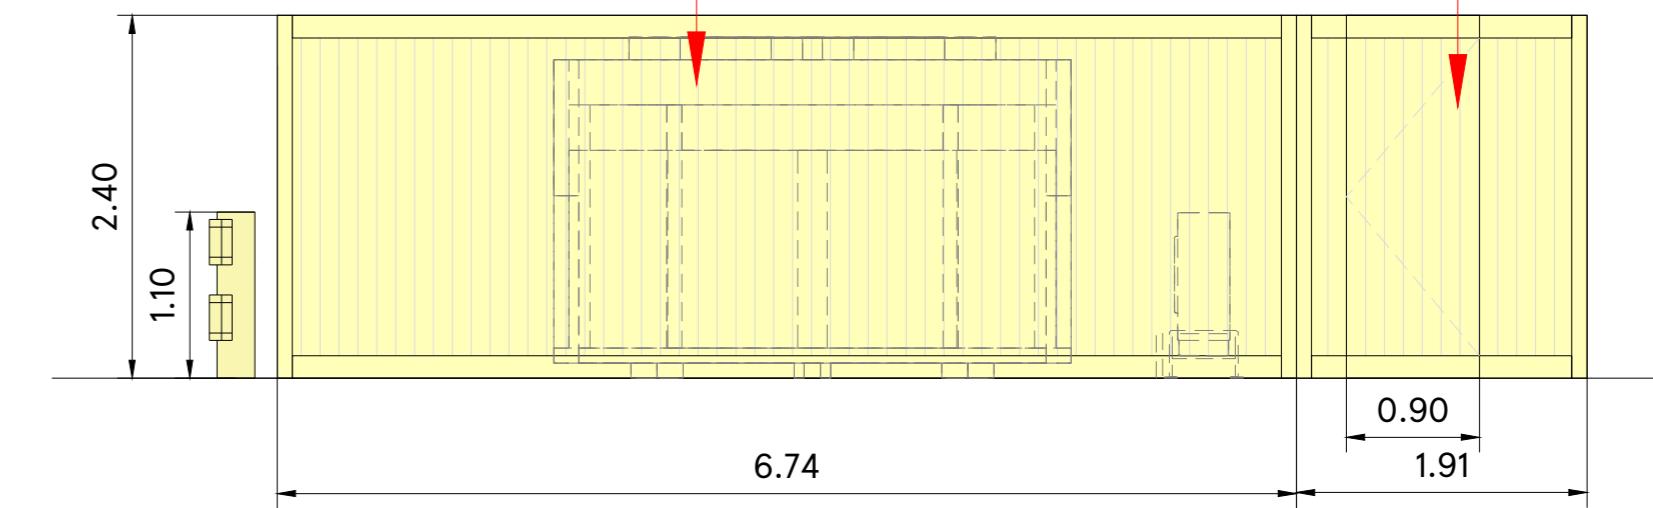


PART AT A/SOUTH ELEVATION WITH PLANT HIDDEN

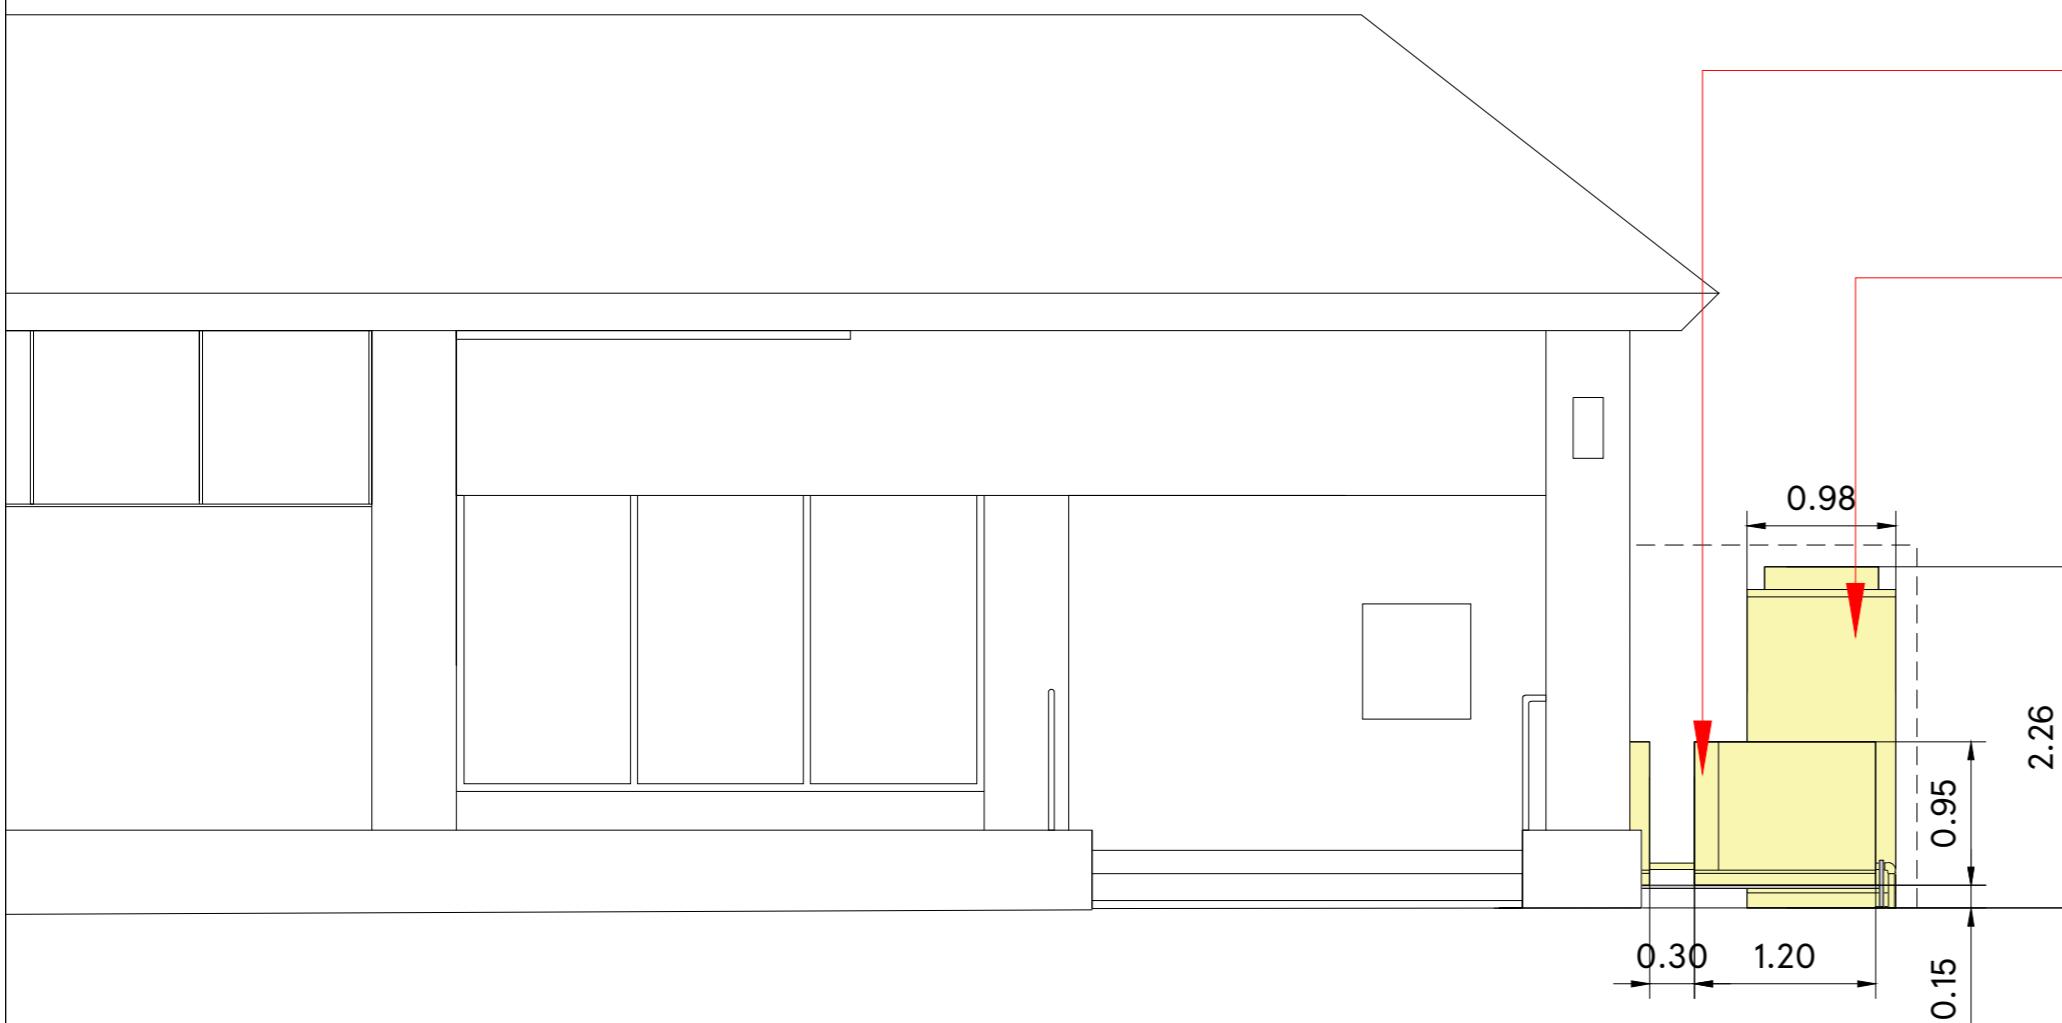


PART EAST ELEVATION WITH FENCE HIDDEN

Proposed new 3x floor mounted AC units and one side surrounded with protection rail to be installed

Proposed new 2x Remote CO2 Gas Cooler to be installed

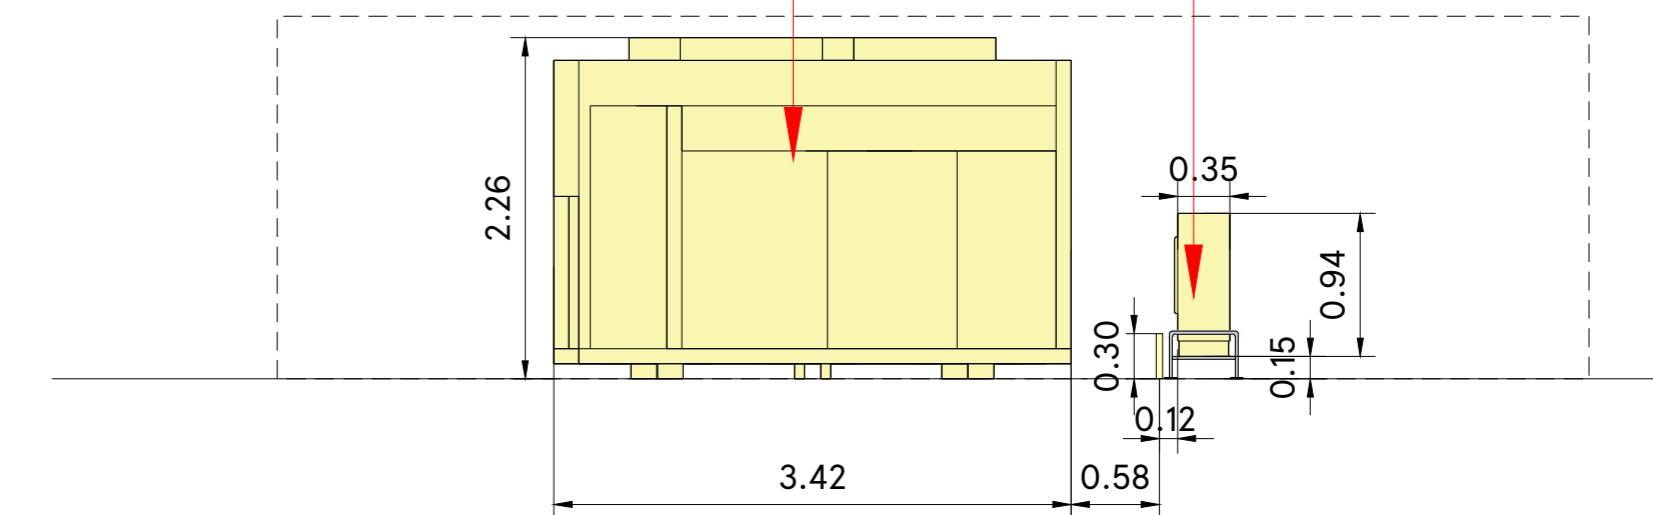

PART AT A/SOUTH ELEVATION WITH FENCE HIDDEN

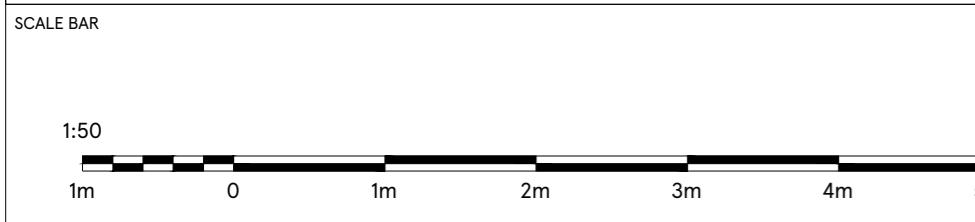

DRAWING NO
03_3450_03E

SCALE
1:50@A2

DATE
08.10.2025

CHECKED BY
PRIYANKA

DRAWN BY
NIDHI M

STORE TYPE
EXPRESS

STORE NAME
WOODLEY

CONTENT
PROPOSED ELEVATION-3_PLANT