




Front Elevation 1:100 Scale

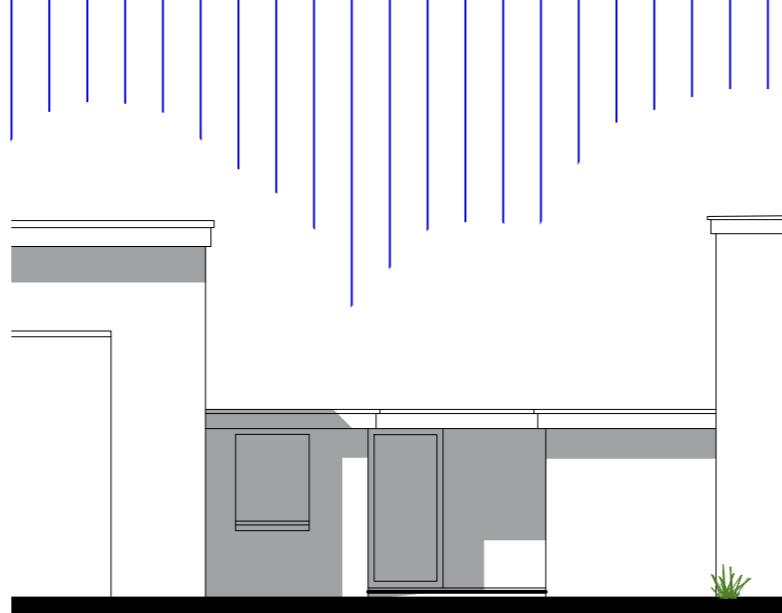

Side Elevation 1:100 Scale

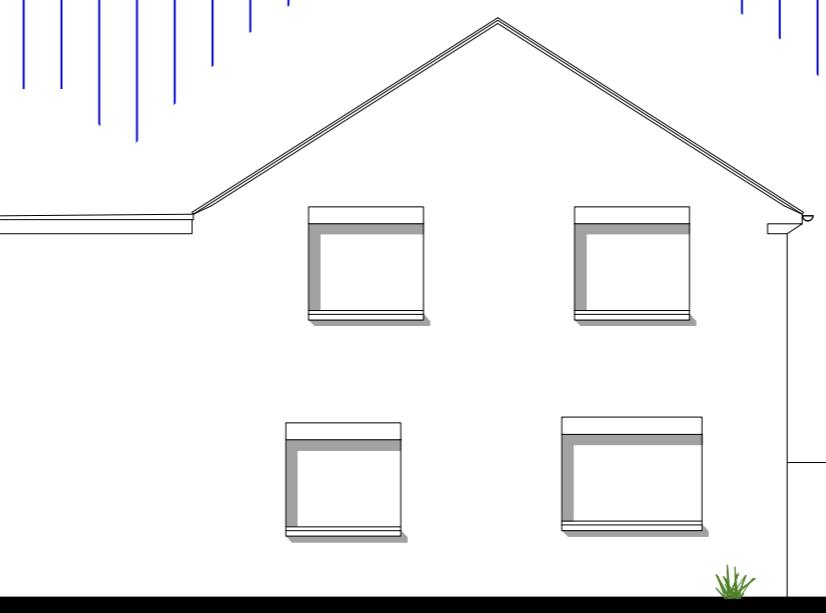

Rear Elevation 1:100 Scale

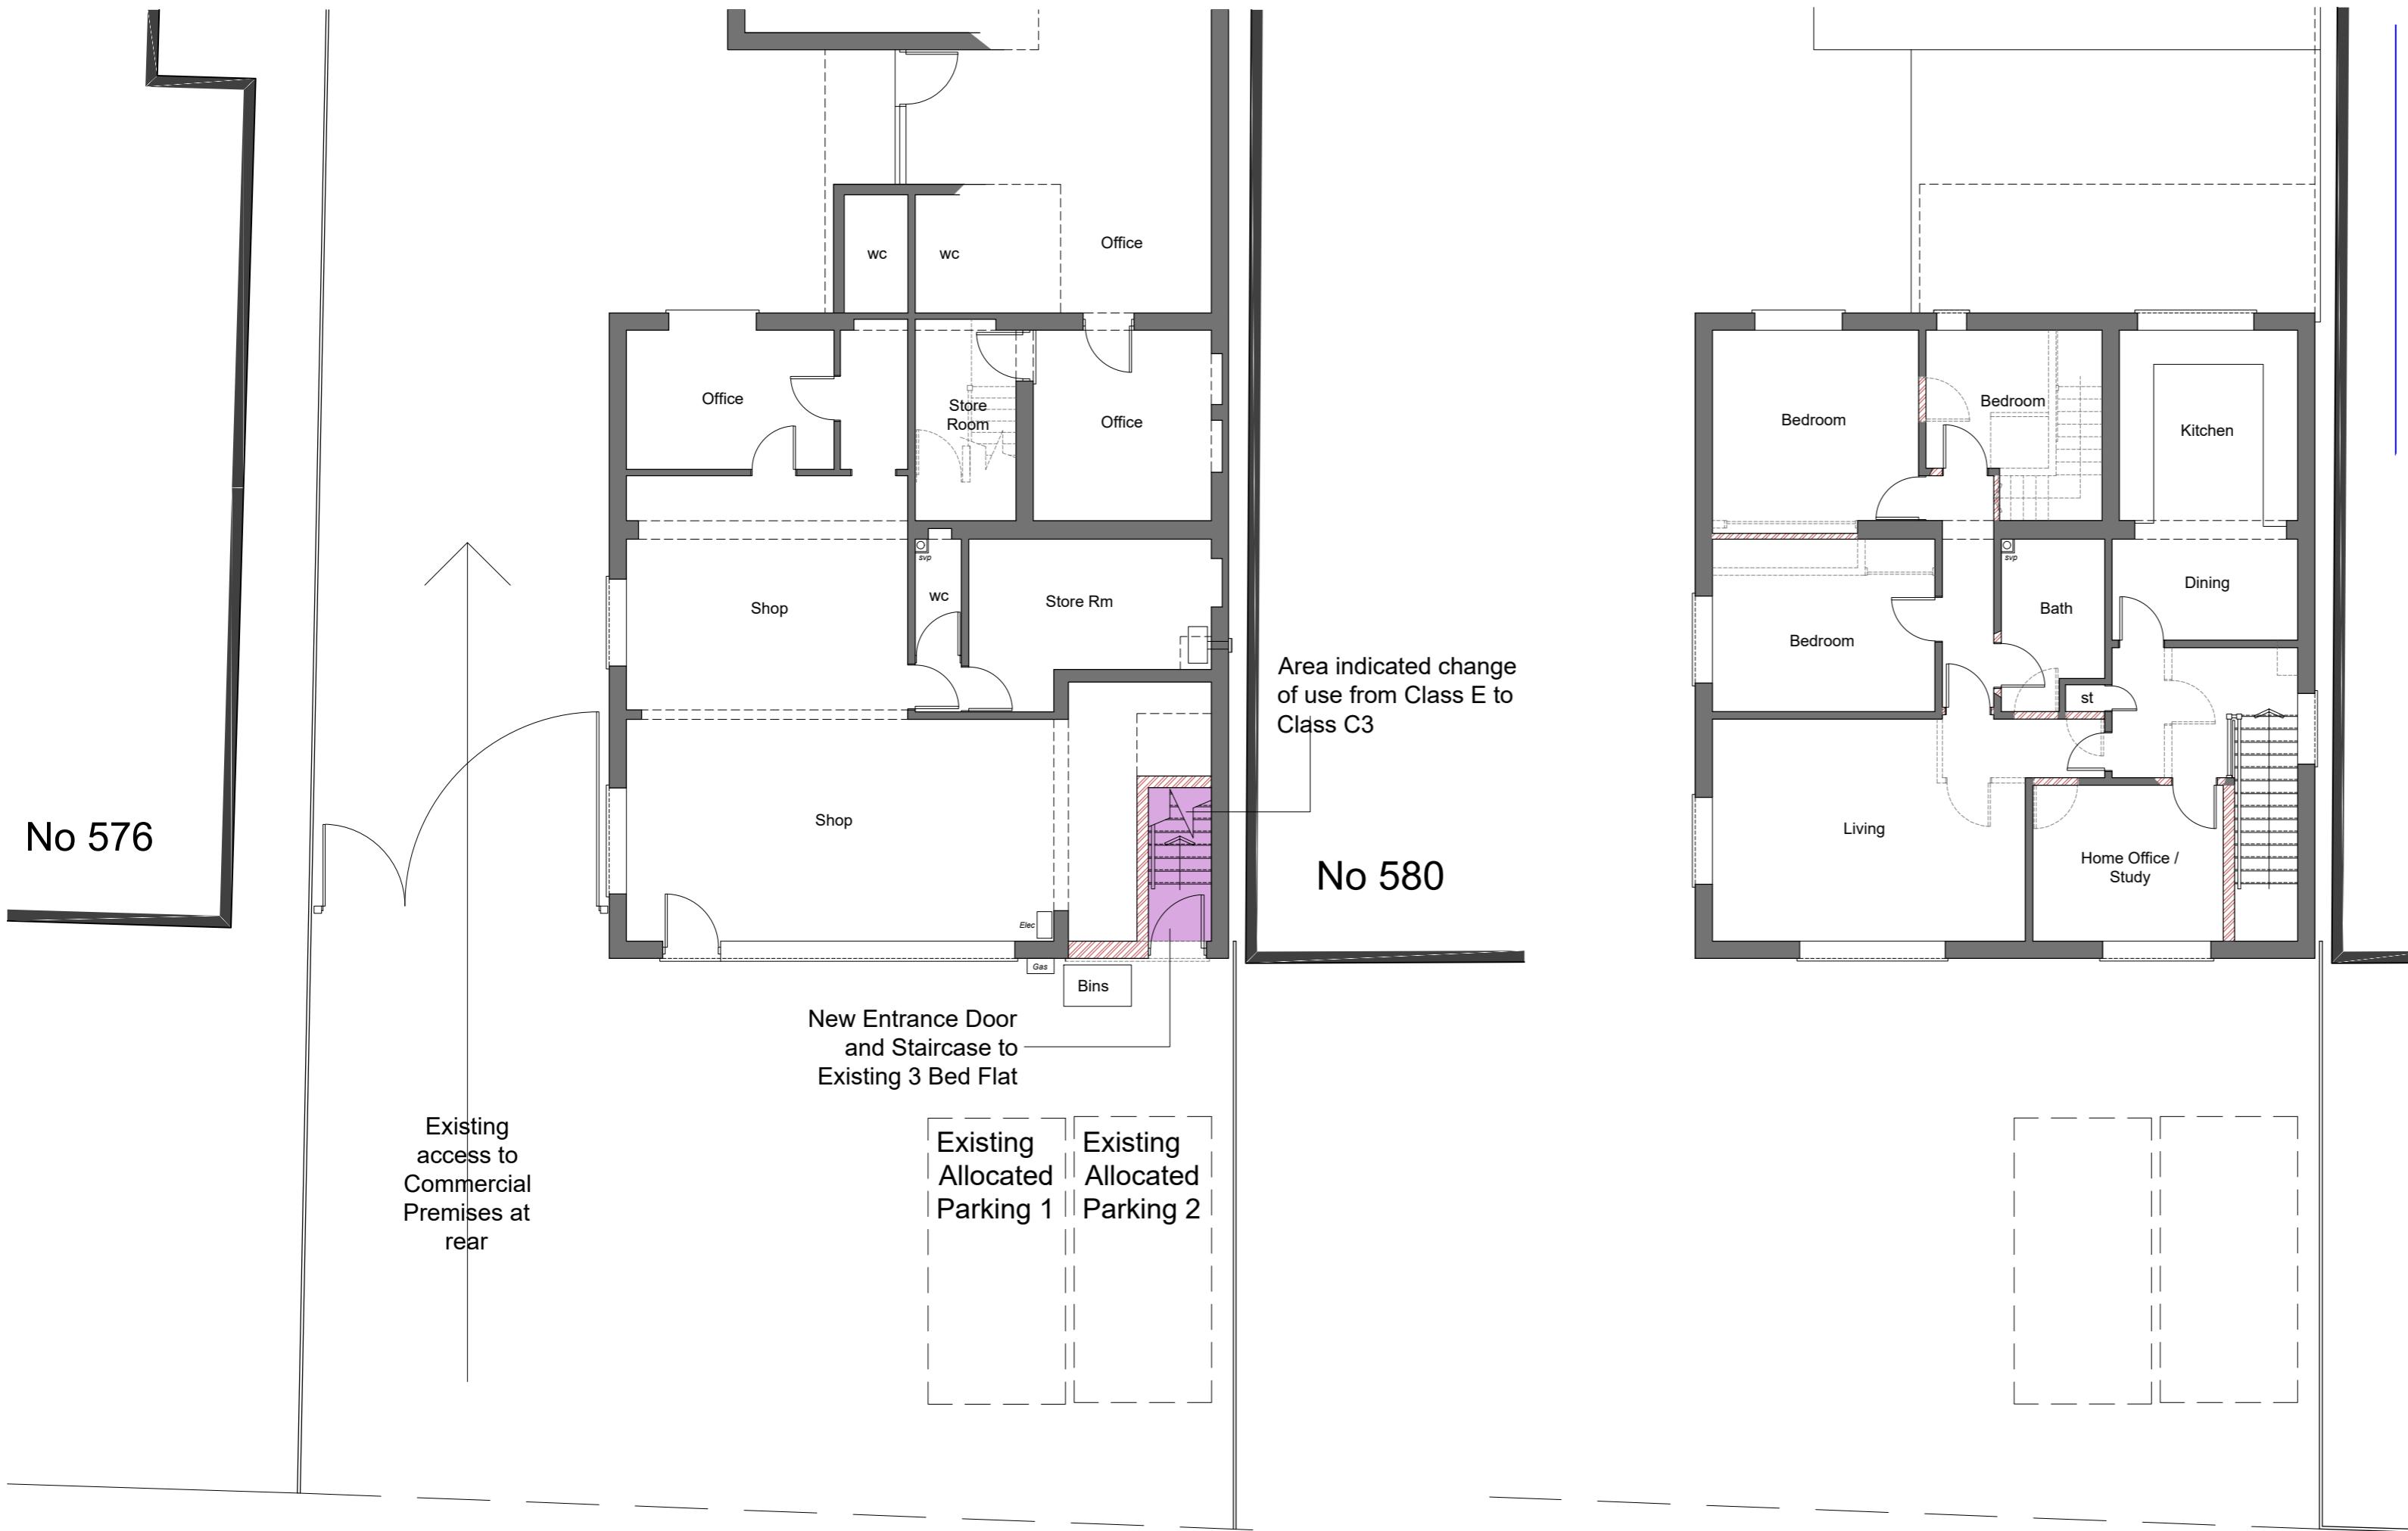

First Floor Plan 1:100 Scale

Rev B - Existing windows / doors Updated - Nov 2025
Rev A - Additional Notation Added - Nov 2025

Bonney Architecture
PLANNING & TECHNICAL SERVICES

CLIENT

JOB 578 Reading Road, Winnersh
Wokingham, RG41 5HA

DRG PROPOSED PLANS & ELEVATIONS

SCALE 1:100 @ A2 DRAWN P Bonney DATE July 2025

14 Hornbeam Close
Barkham
Wokingham
RG41 4UR
07515 355 770
bonneyarchitecture@gmail.com

BA 0311 04 B