
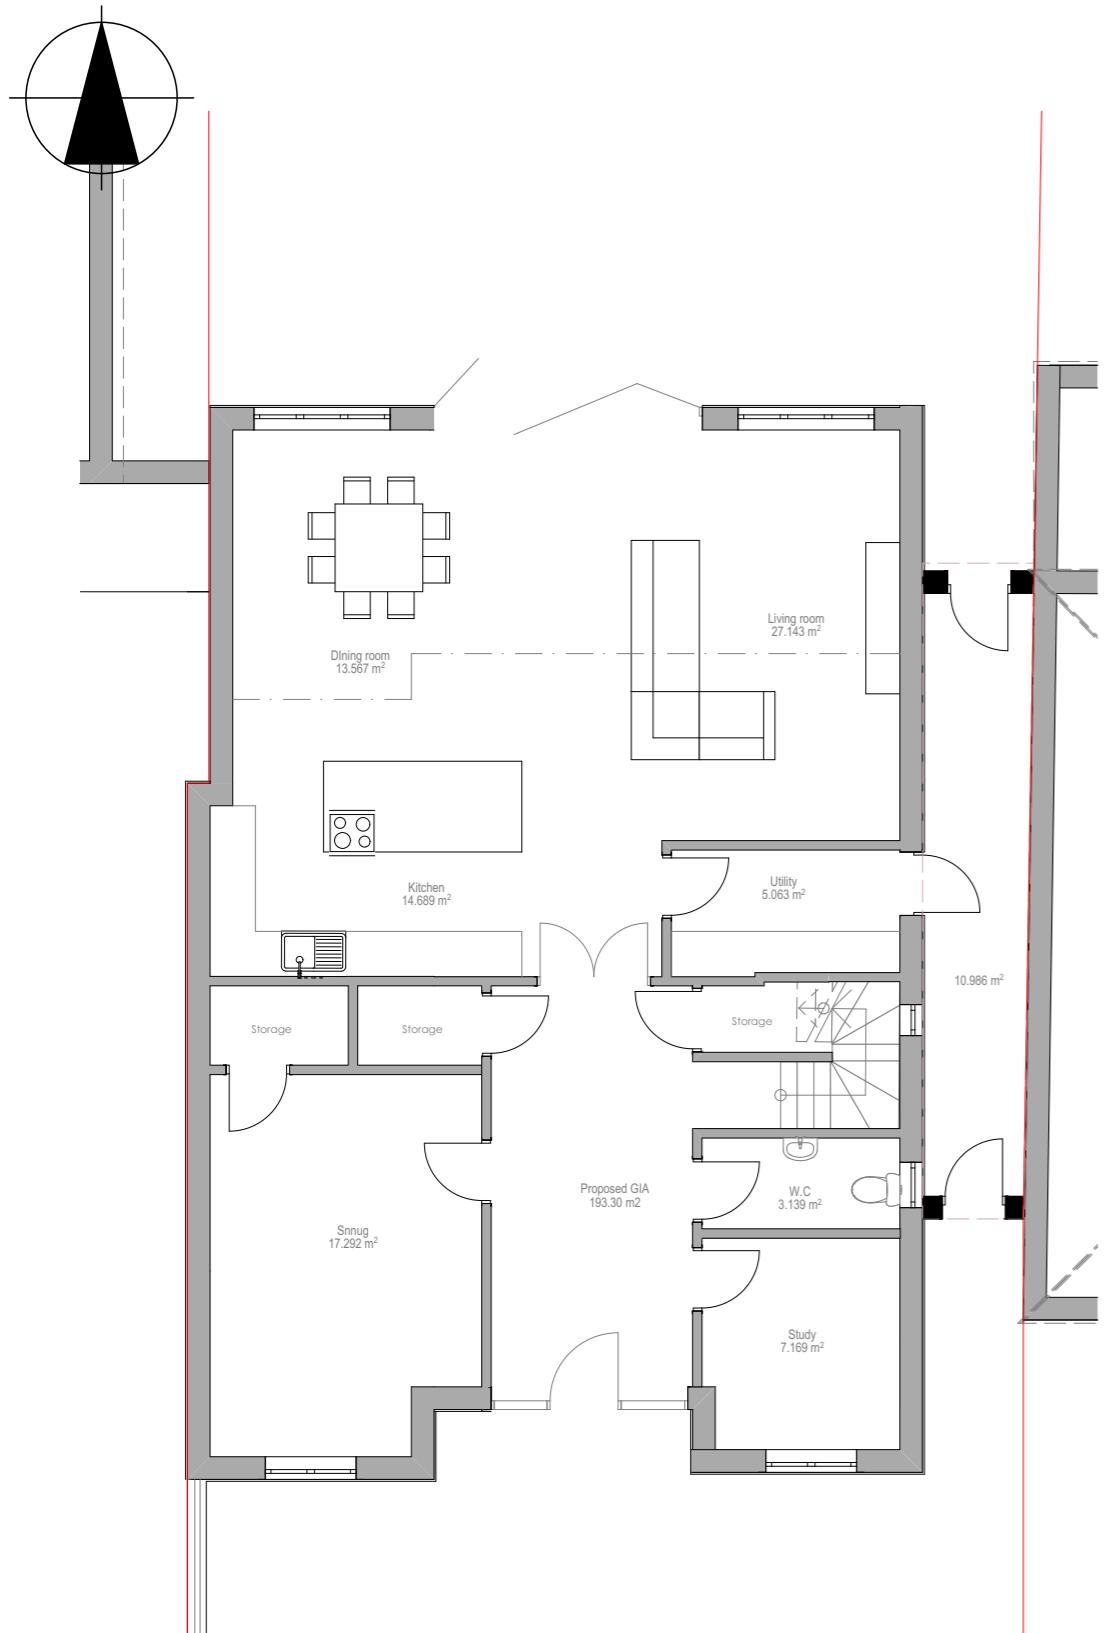


N

1:100

Proposed Ground Floor

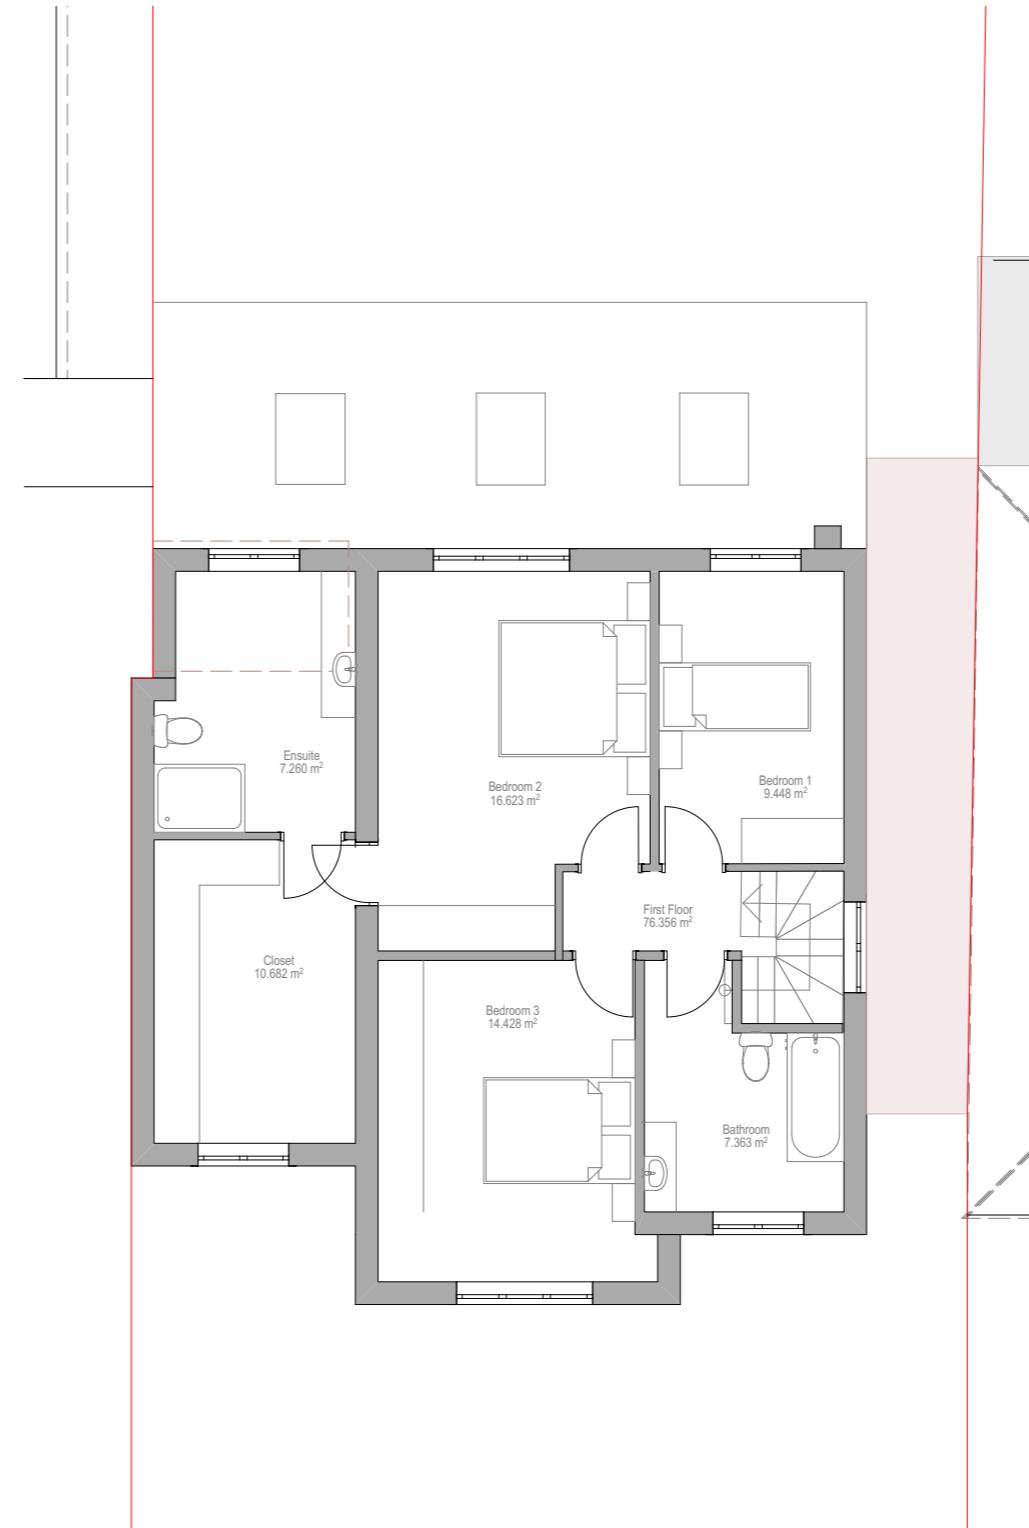

1:100


Proposed First Floor

© This drawing remains the property of The Keen Partnership and shall not be copied without prior written consent.

All dimensions to be checked on site and any discrepancies to be reported before work commences.

Notes:

Date	Rev	Comments	By	Chk'd

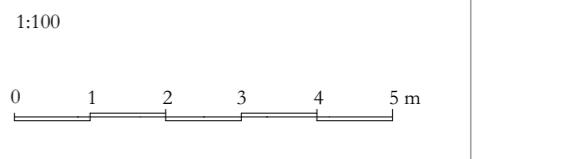

THE KEEN PARTNERSHIP
The Courtyard, Edinburgh Road, Reading RG30 2UA
Tel: 0118 9510 855 Fax: 0118 9510 866
chris@keenpartnership.co.uk www.keenpartnership.co.uk

cabe
chartered association
of building engineers



Job Title:
This ONE at 52 Oatlands Rd, RG2 9DN

Drawing Title:
Proposed Ground & First Floor Plan REV B

Drawing Date:	Status:
08-12-2023	Planning Drawings
Issue Date:	Drawn By: Scale:
6/9/2025	PD @A3
Drawing No:	Rev:
9294-108	