




FRONT ELEVATION As Proposed  
Scale 1:100

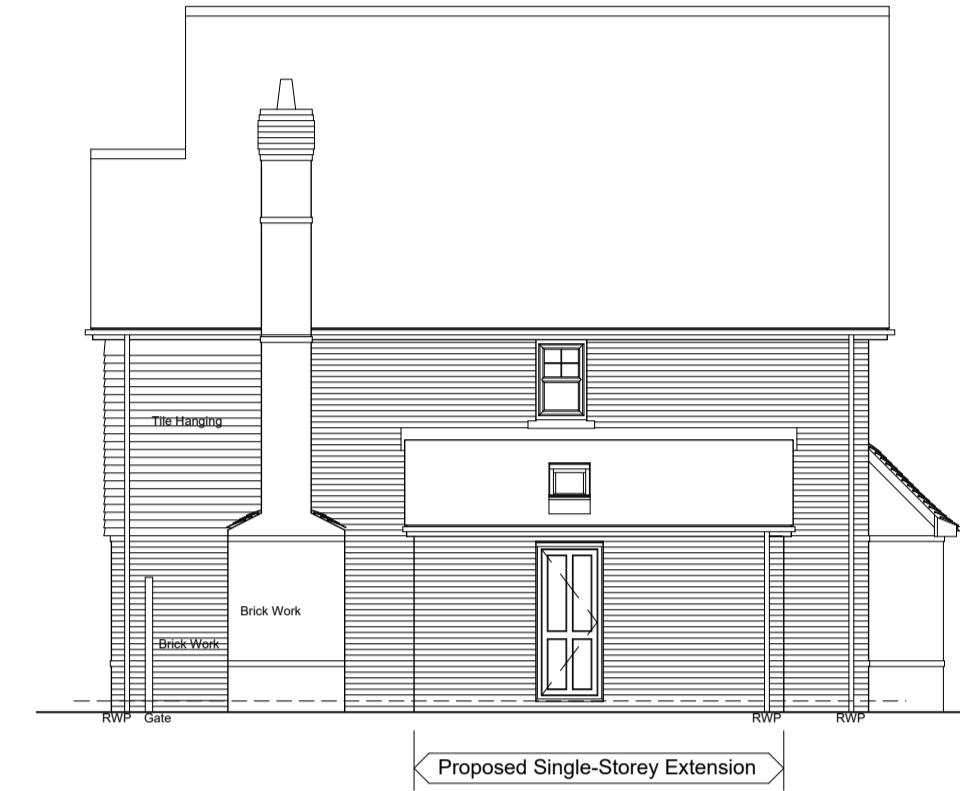


SIDE ELEVATION As Proposed  
Scale 1:100

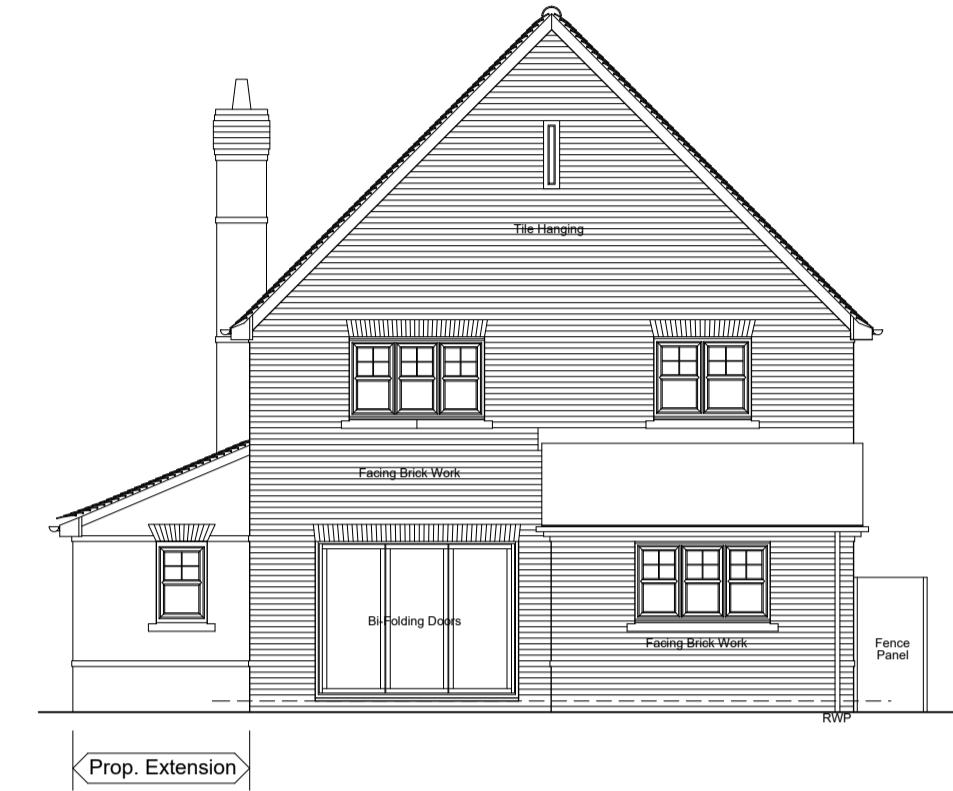


REAR ELEVATION As Proposed  
Scale 1:100

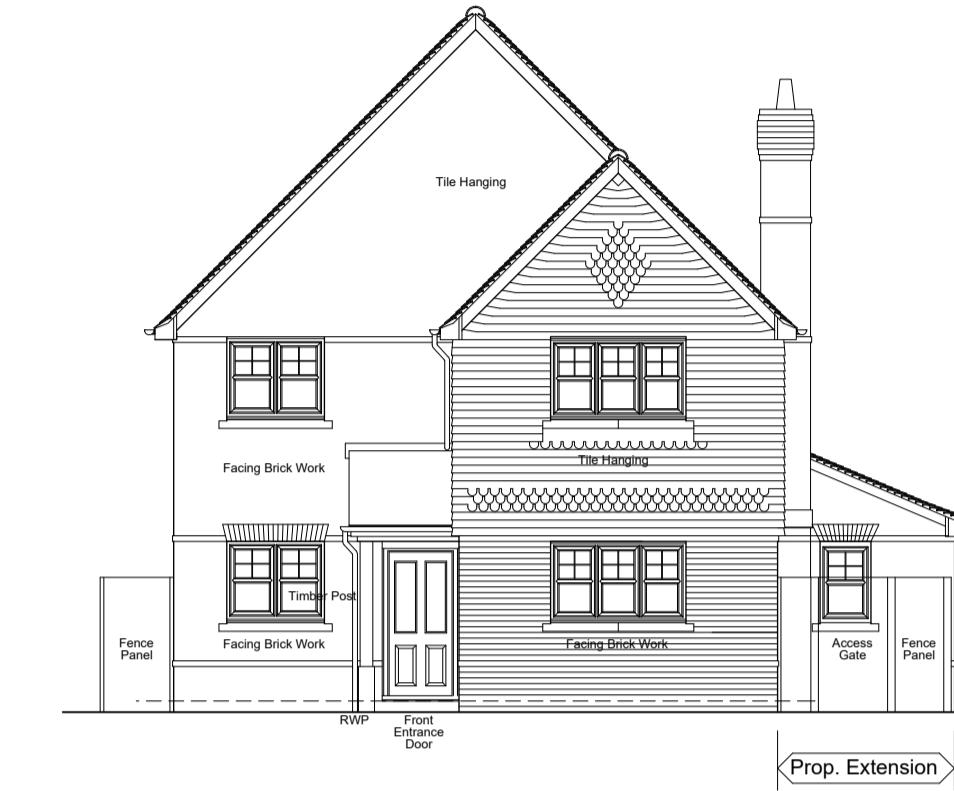


FRONT ELEVATION As Proposed (Full View)  
Scale 1:100

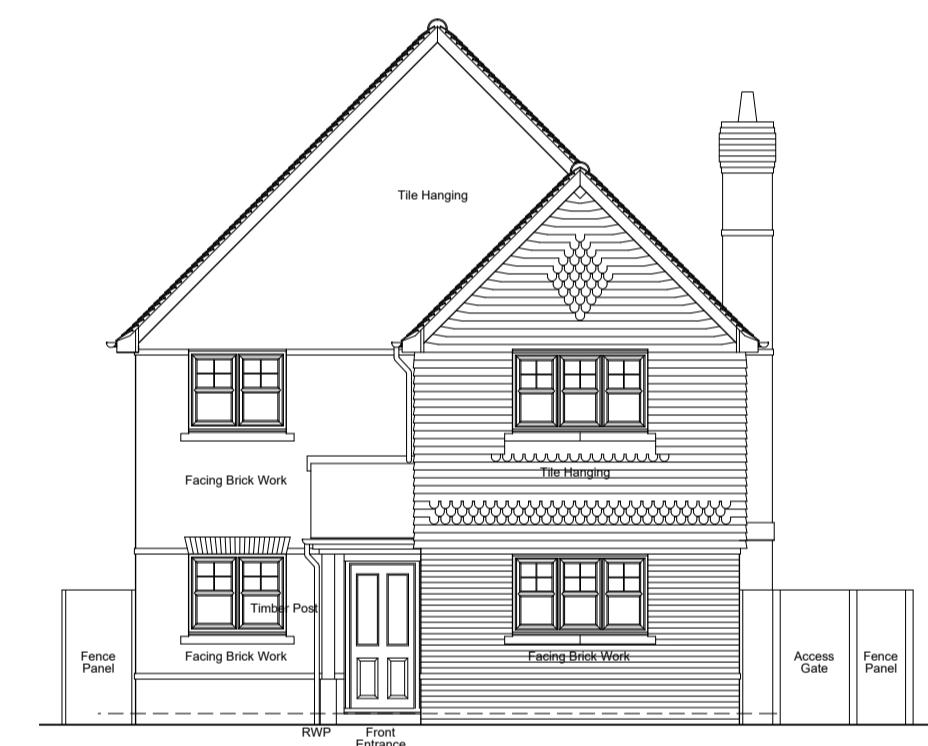


FRONT ELEVATION As Existing  
Scale 1:100

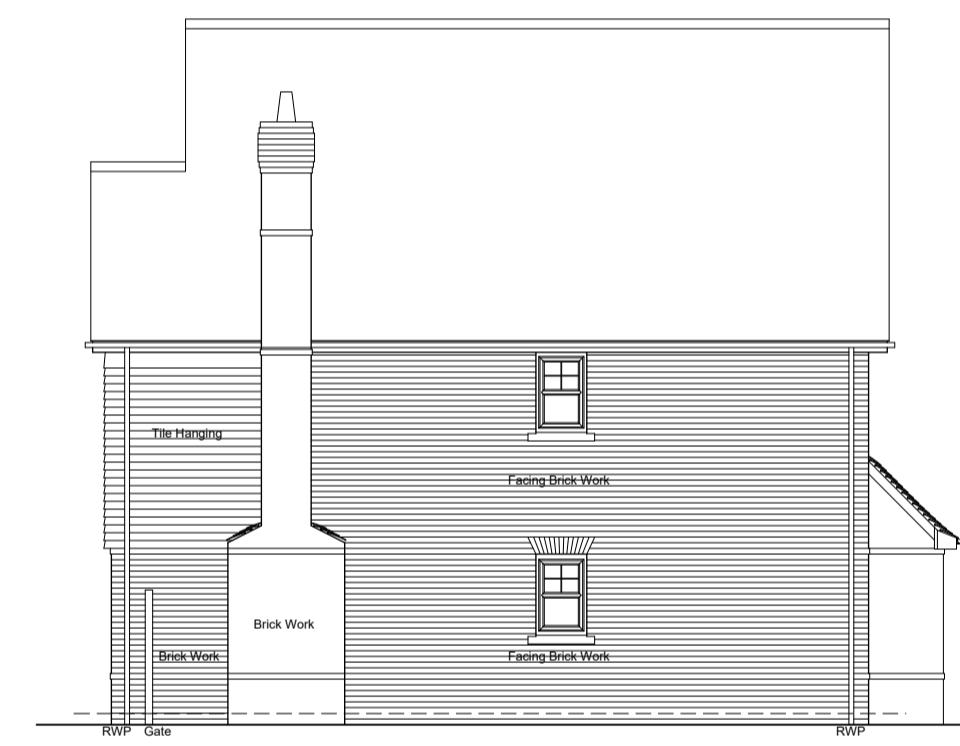

SIDE ELEVATION As Existing  
Scale 1:100

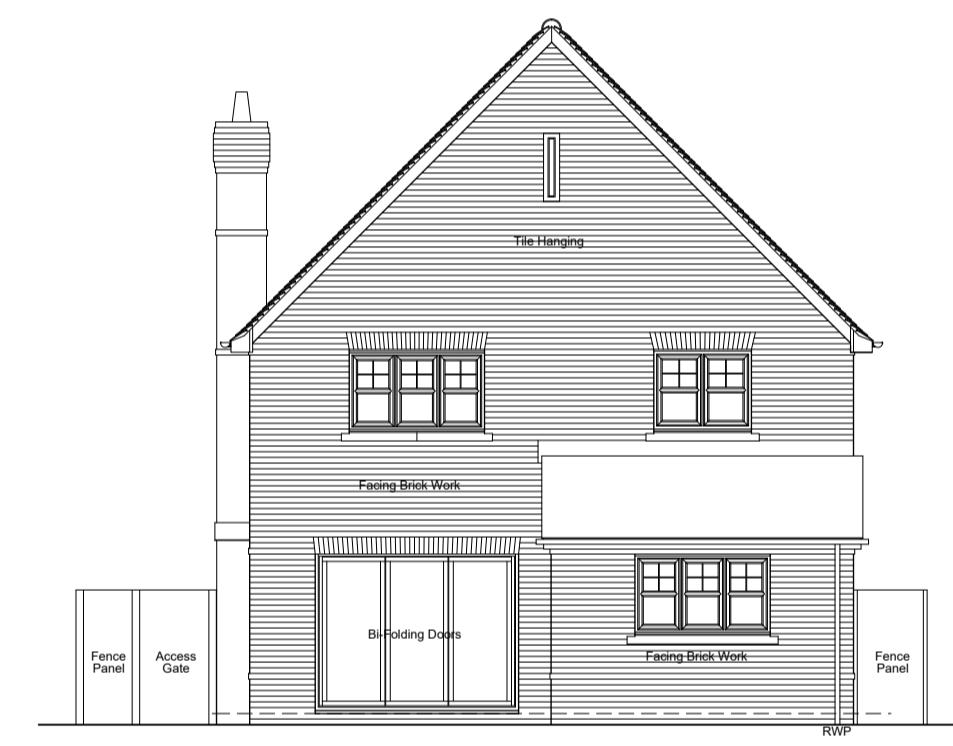

REAR ELEVATION As Existing  
Scale 1:100

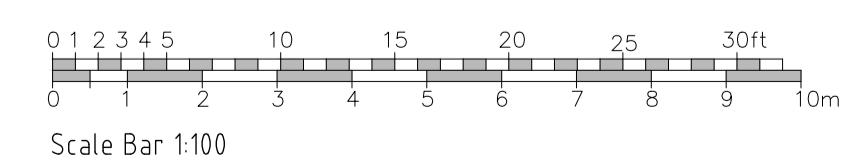

| A   | Front elevation - Full view amended | 28-01-2024 | DH       |
|-----|-------------------------------------|------------|----------|
| Rev | Description                         | Date       | Initials |

## FOR PLANNING SUBMISSION

**HOLTHAM+NEWMAN**   
ARCHITECTS

The Old Dairy,  
282a Hyde End Road, Spencer's Wood,  
Reading, Berkshire RG7 1DN  
T: 07971 316499  
E: hello@hnarchitects.co.uk

Project:  
'Tree Tops'  
Croft Road, Shinfield,  
Reading, Berkshire  
RG2 9EX

Client  
Mr and Mrs S. Belton

Drawing Title:  
External Elevations  
Front, Side and Rear Views  
-

As Existing and Proposed

|           |            |           |       |
|-----------|------------|-----------|-------|
| Scale:    | 1:100 @ A1 | Dwg. No.: | Rev.: |
| -         | -          | -         | -     |
| Drawn by: | DH         | 2336-P101 | A     |
| Date:     | Sept 2025  |           |       |