



EXISTING GARAGE PLAN

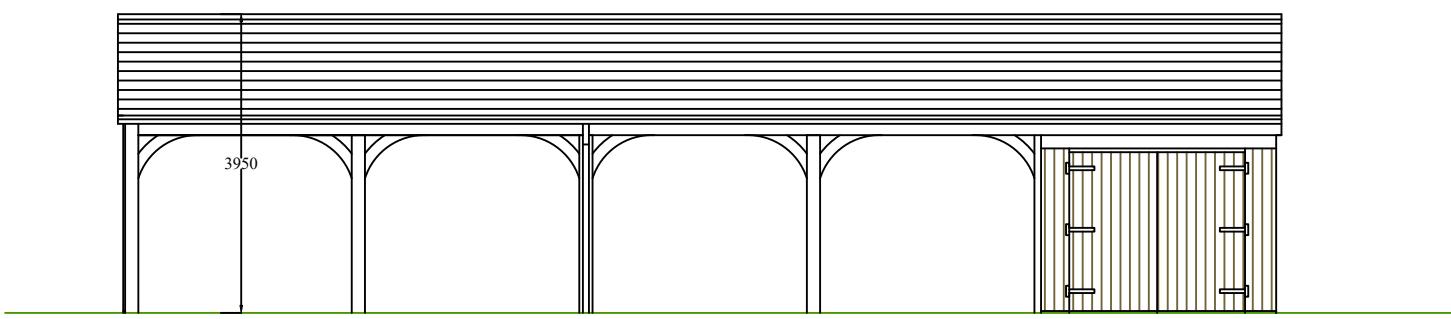


EXISTING EAST ELEVATION

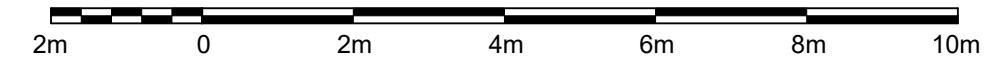

EXISTING WEST ELEVATION



EXISTING NORTH ELEVATION

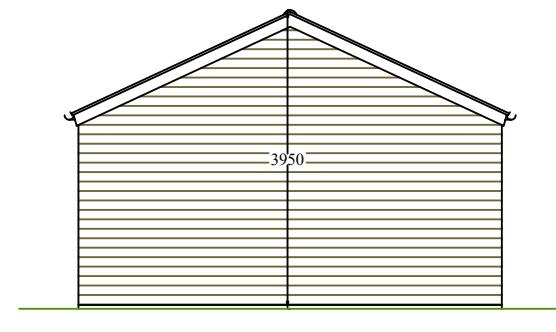

EXISTING SOUTH ELEVATION

Rev:	Date:
s.godsman architect ph.01428 644490 email. sm.godsman@btinternet.com	
Client: B Brazzini, E Notts	
Job: Primrose Cottage Fleet Hill, Finchampstead	
Dwg. No. 153/01	Rev: Drawn: SG
Existing garage 1-100 printed at A3	Date: Jan 2025