



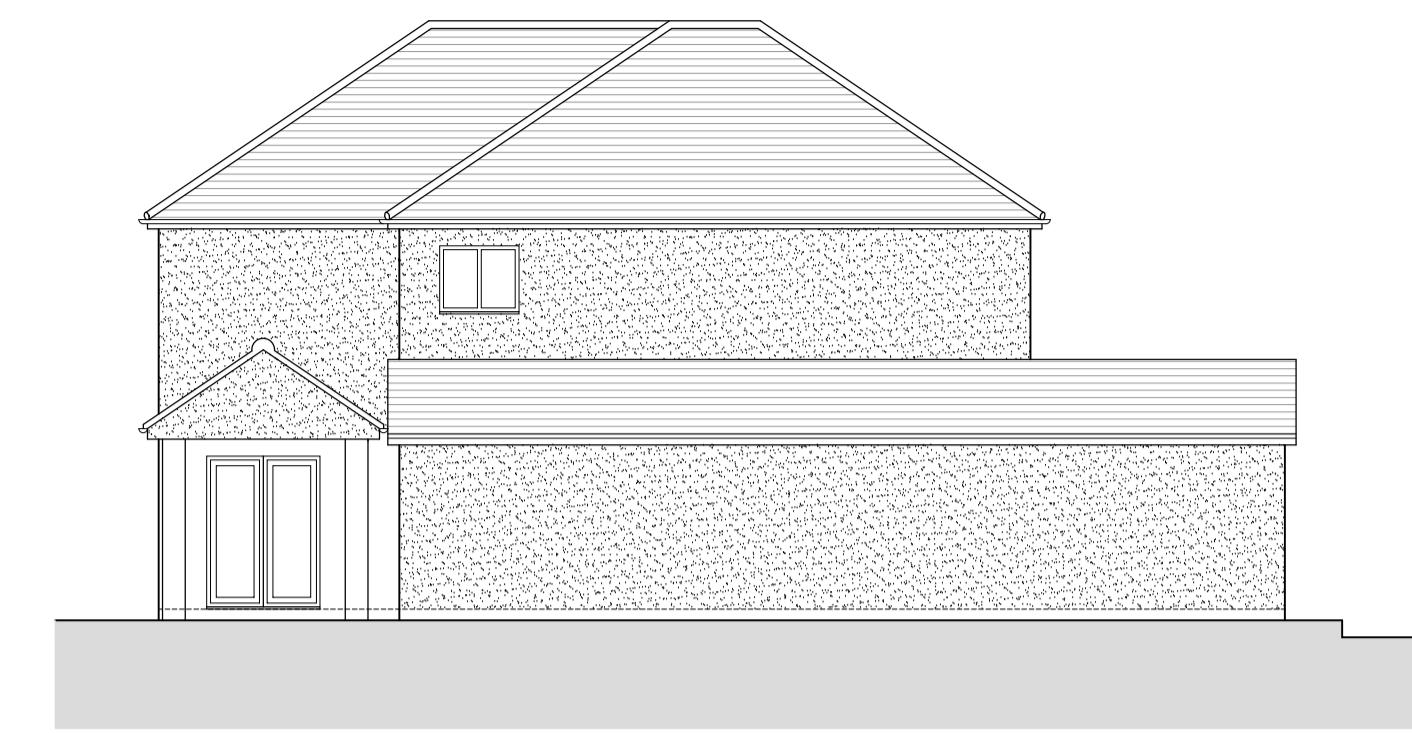


PROPOSED SOUTH ELEVATION

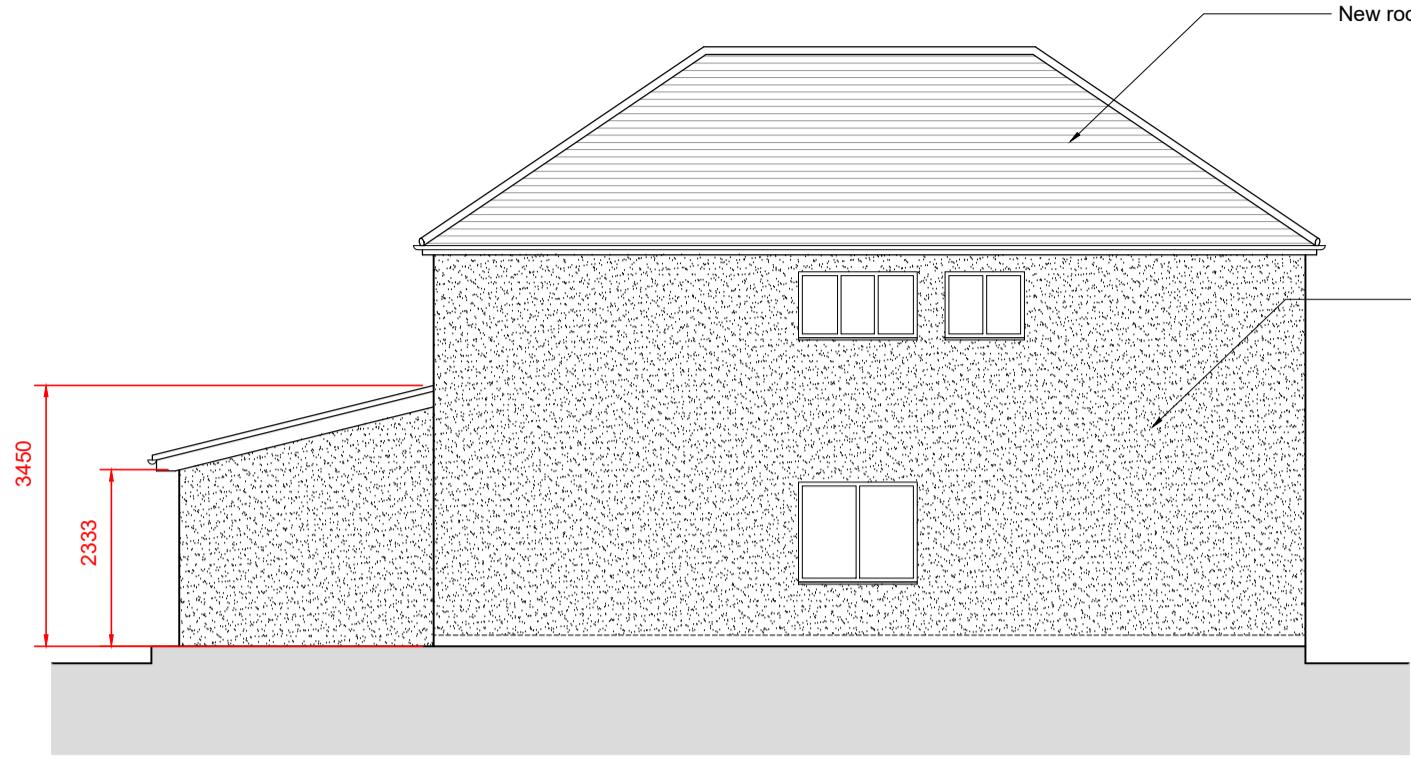

PROPOSED EAST ELEVATION



PROPOSED WEST ELEVATION

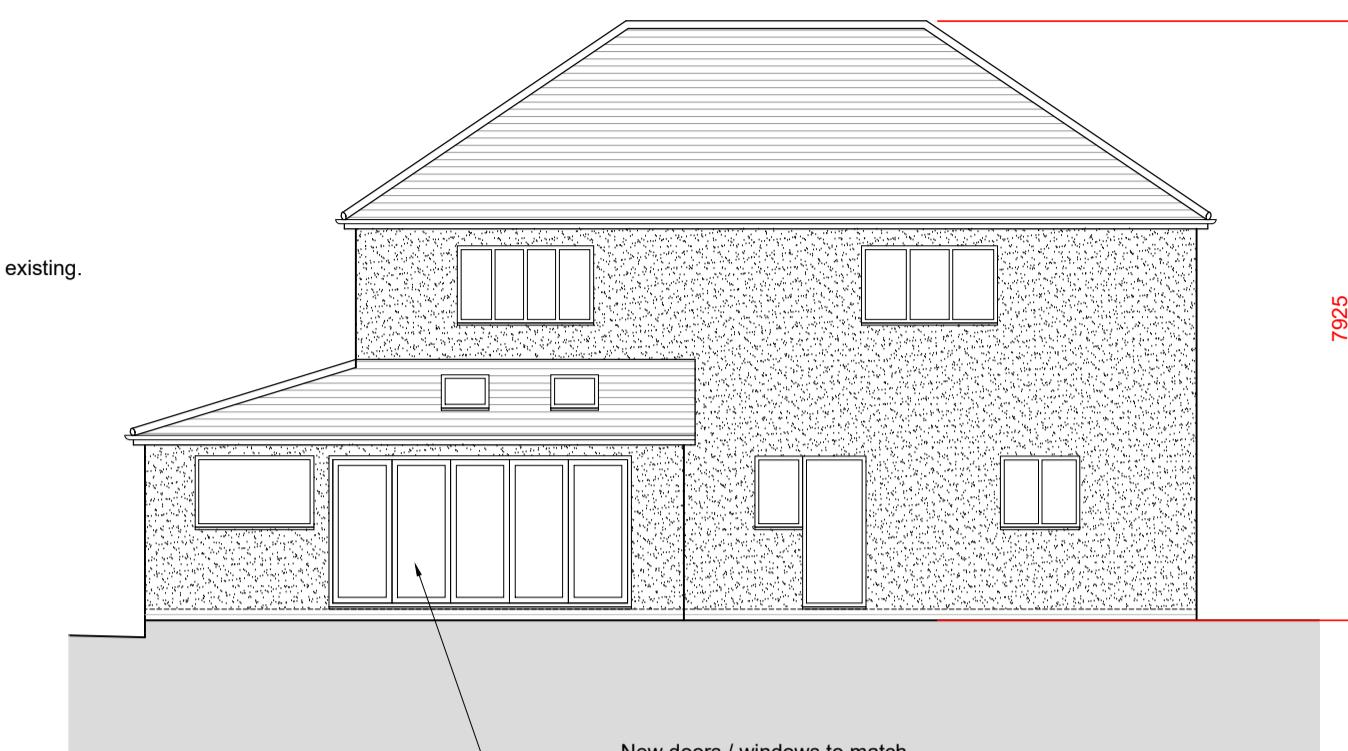

PROPOSED NORTH ELEVATION



EXISTING SOUTH ELEVATION




EXISTING EAST ELEVATION




EXISTING WEST ELEVATION




EXISTING NORTH ELEVATION

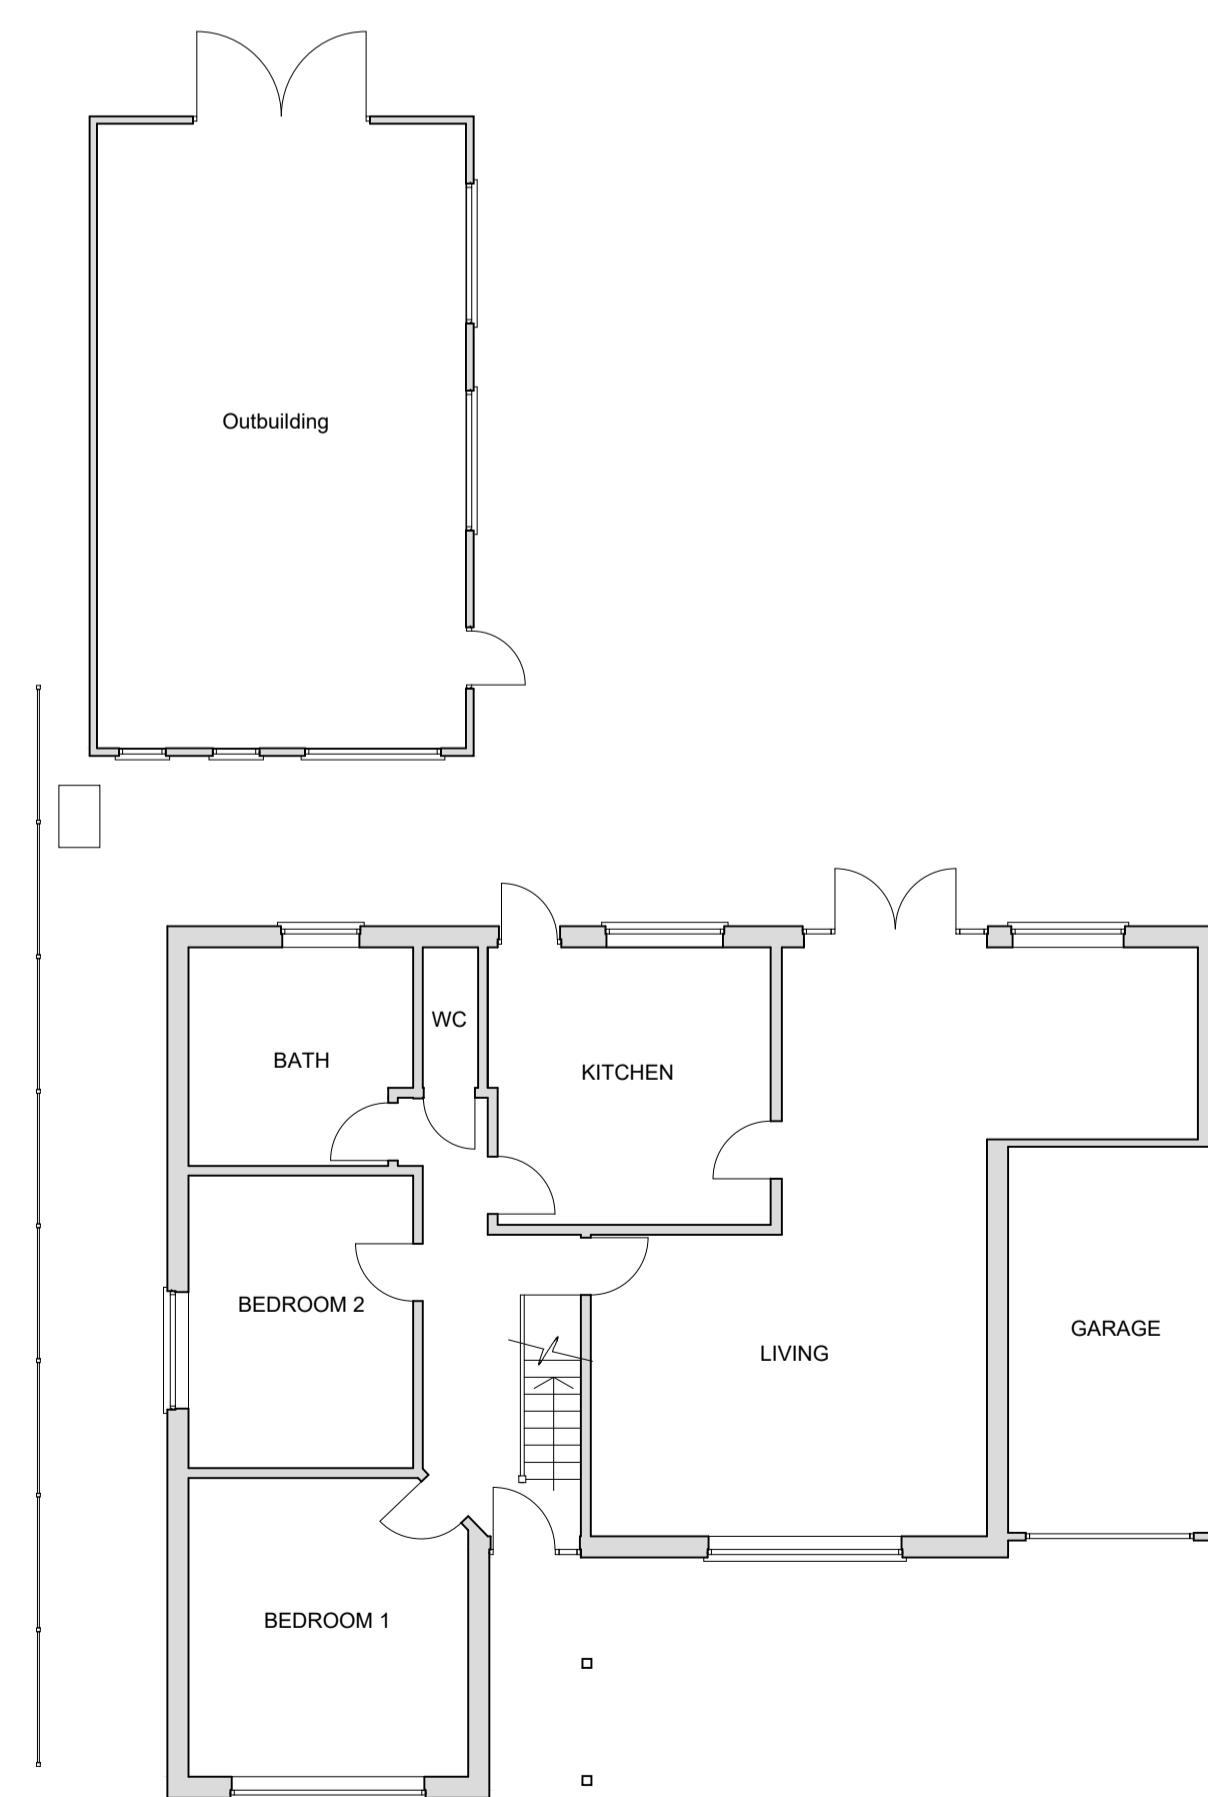


EXISTING GROUND FLOOR PLAN

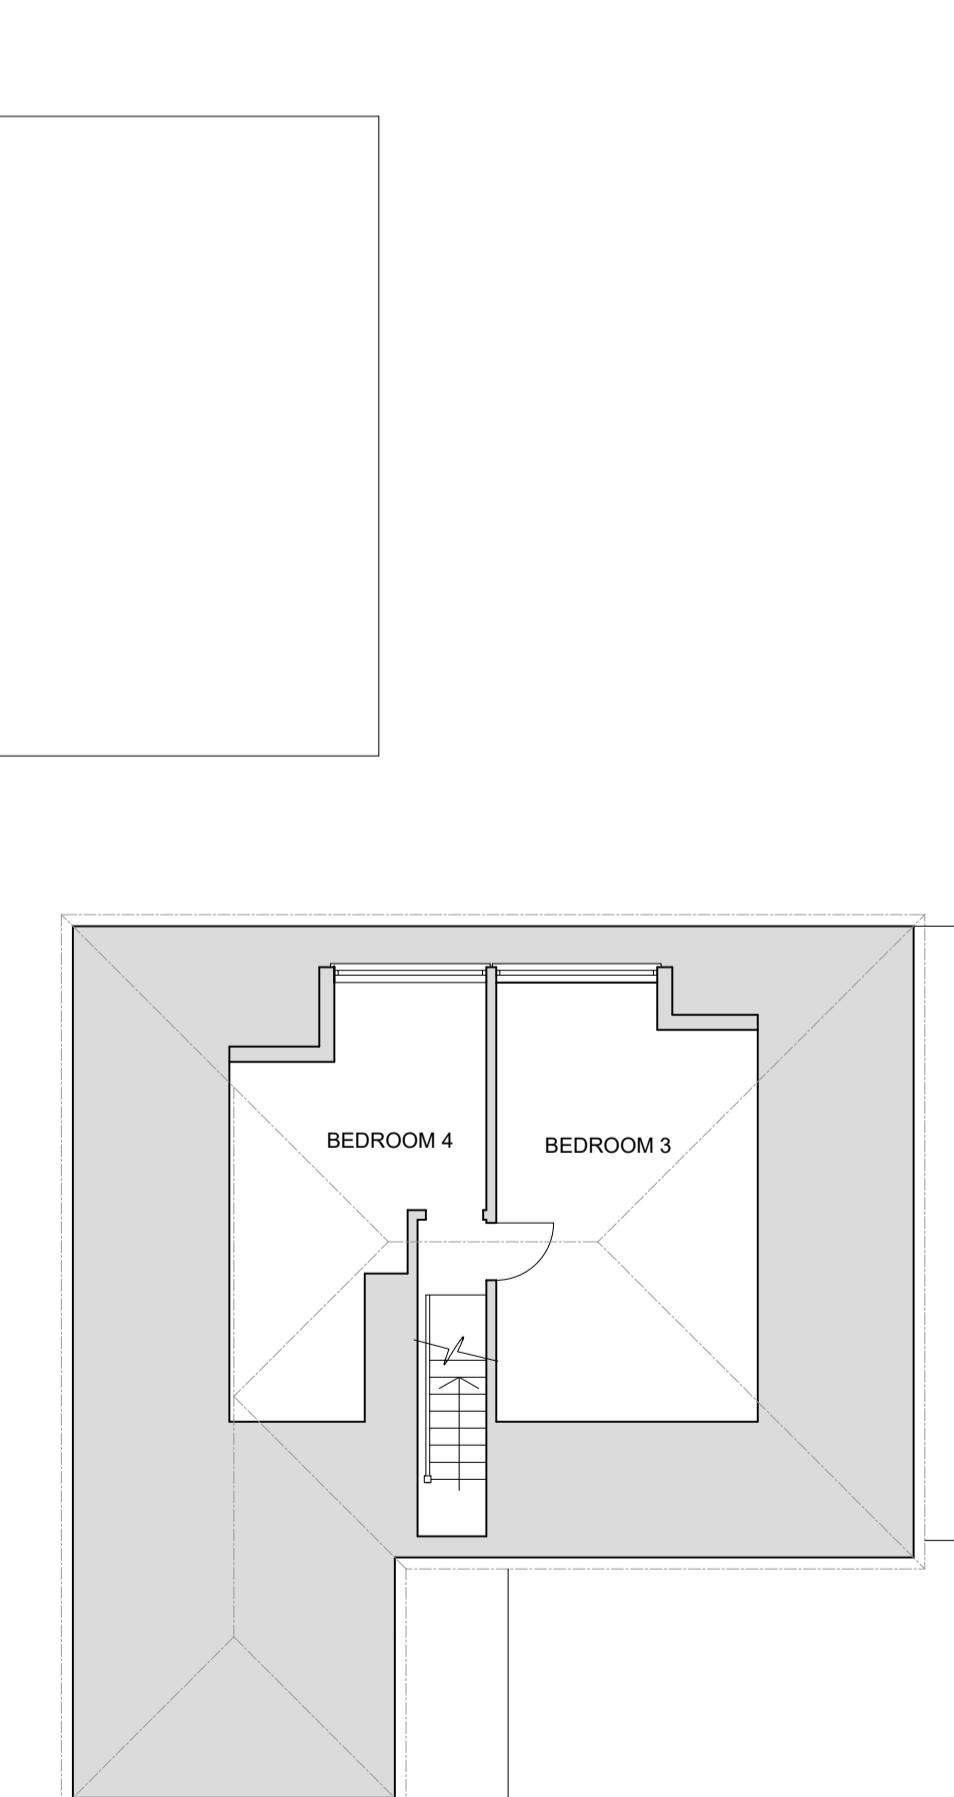

EXISTING FIRST FLOOR PLAN

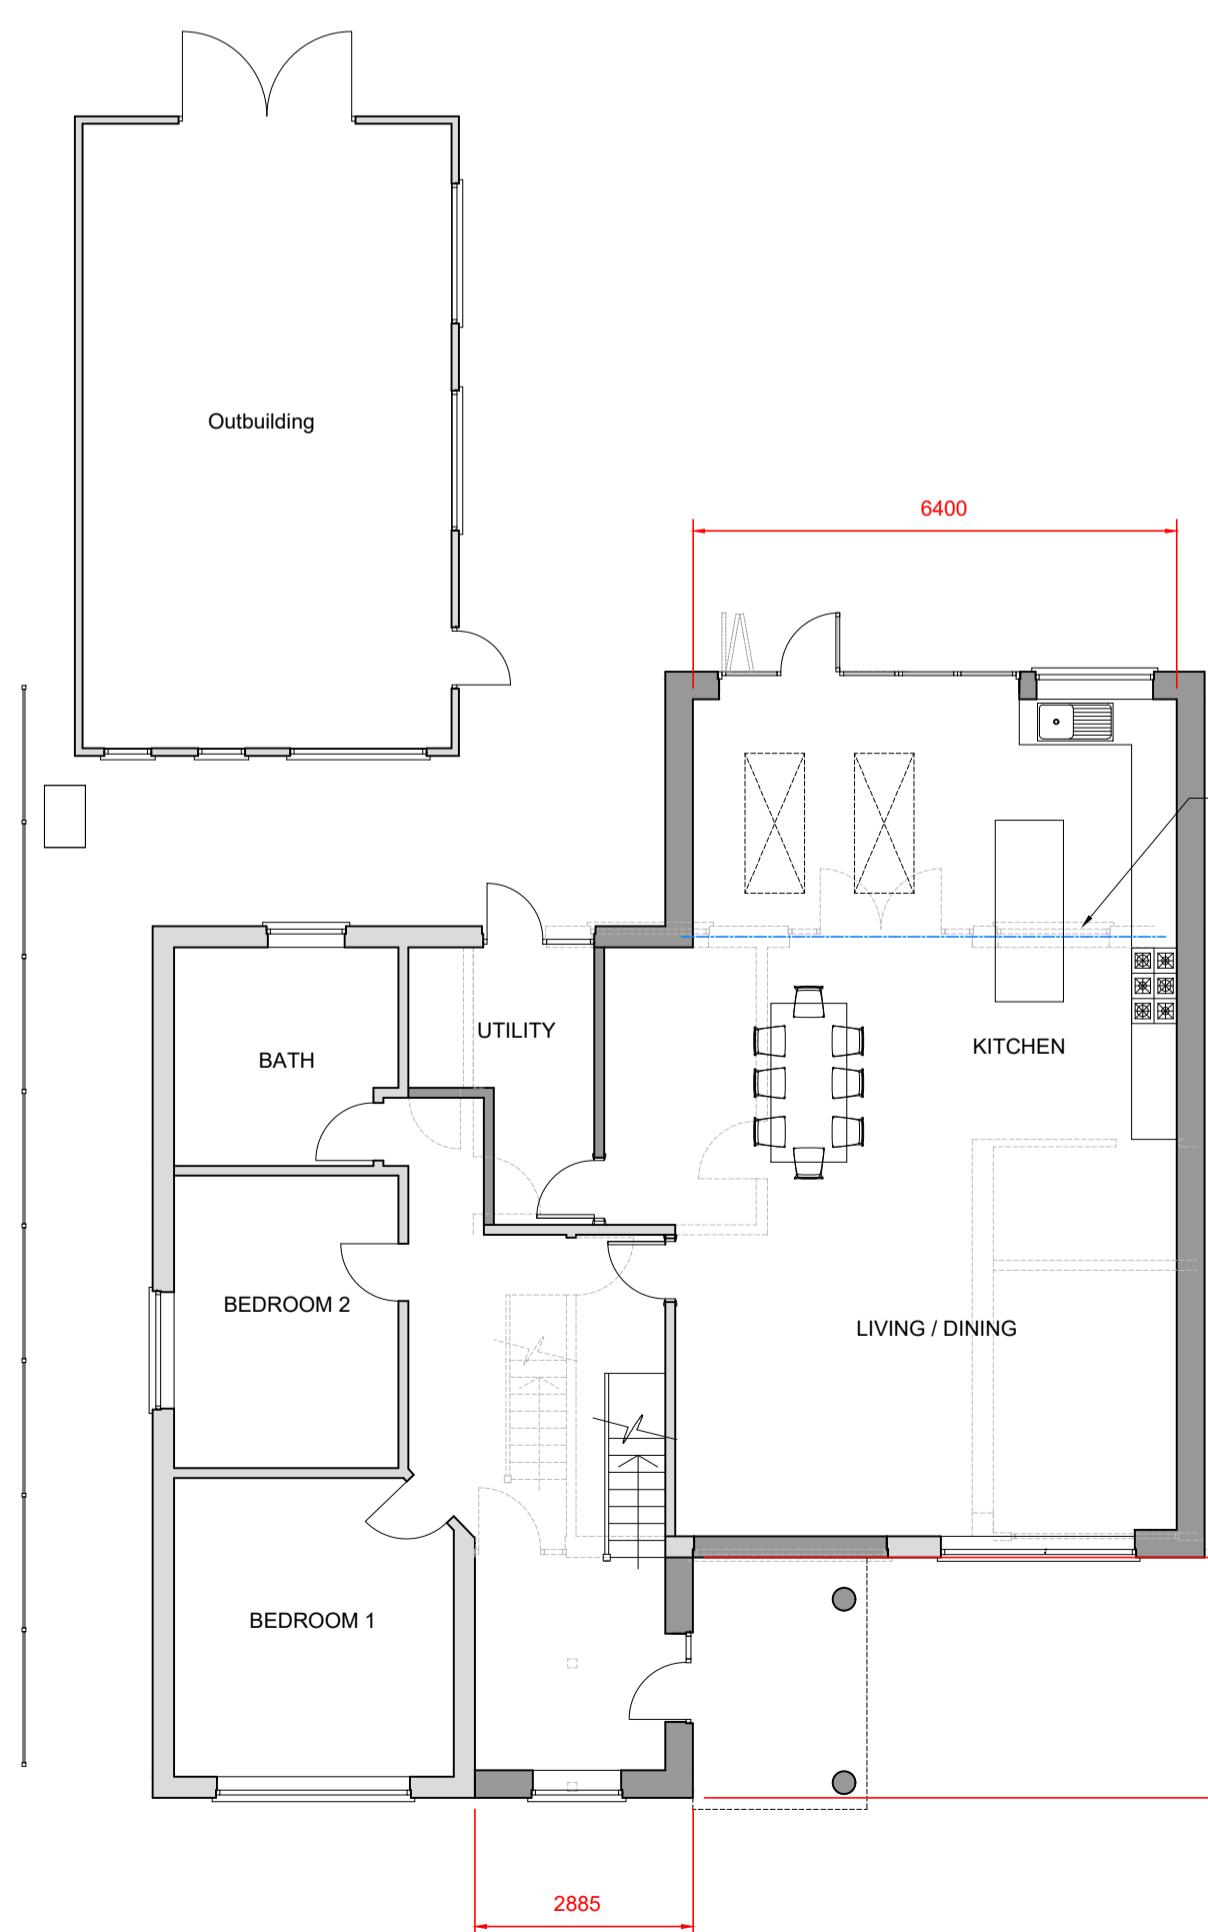

PROPOSED GROUND FLOOR PLAN

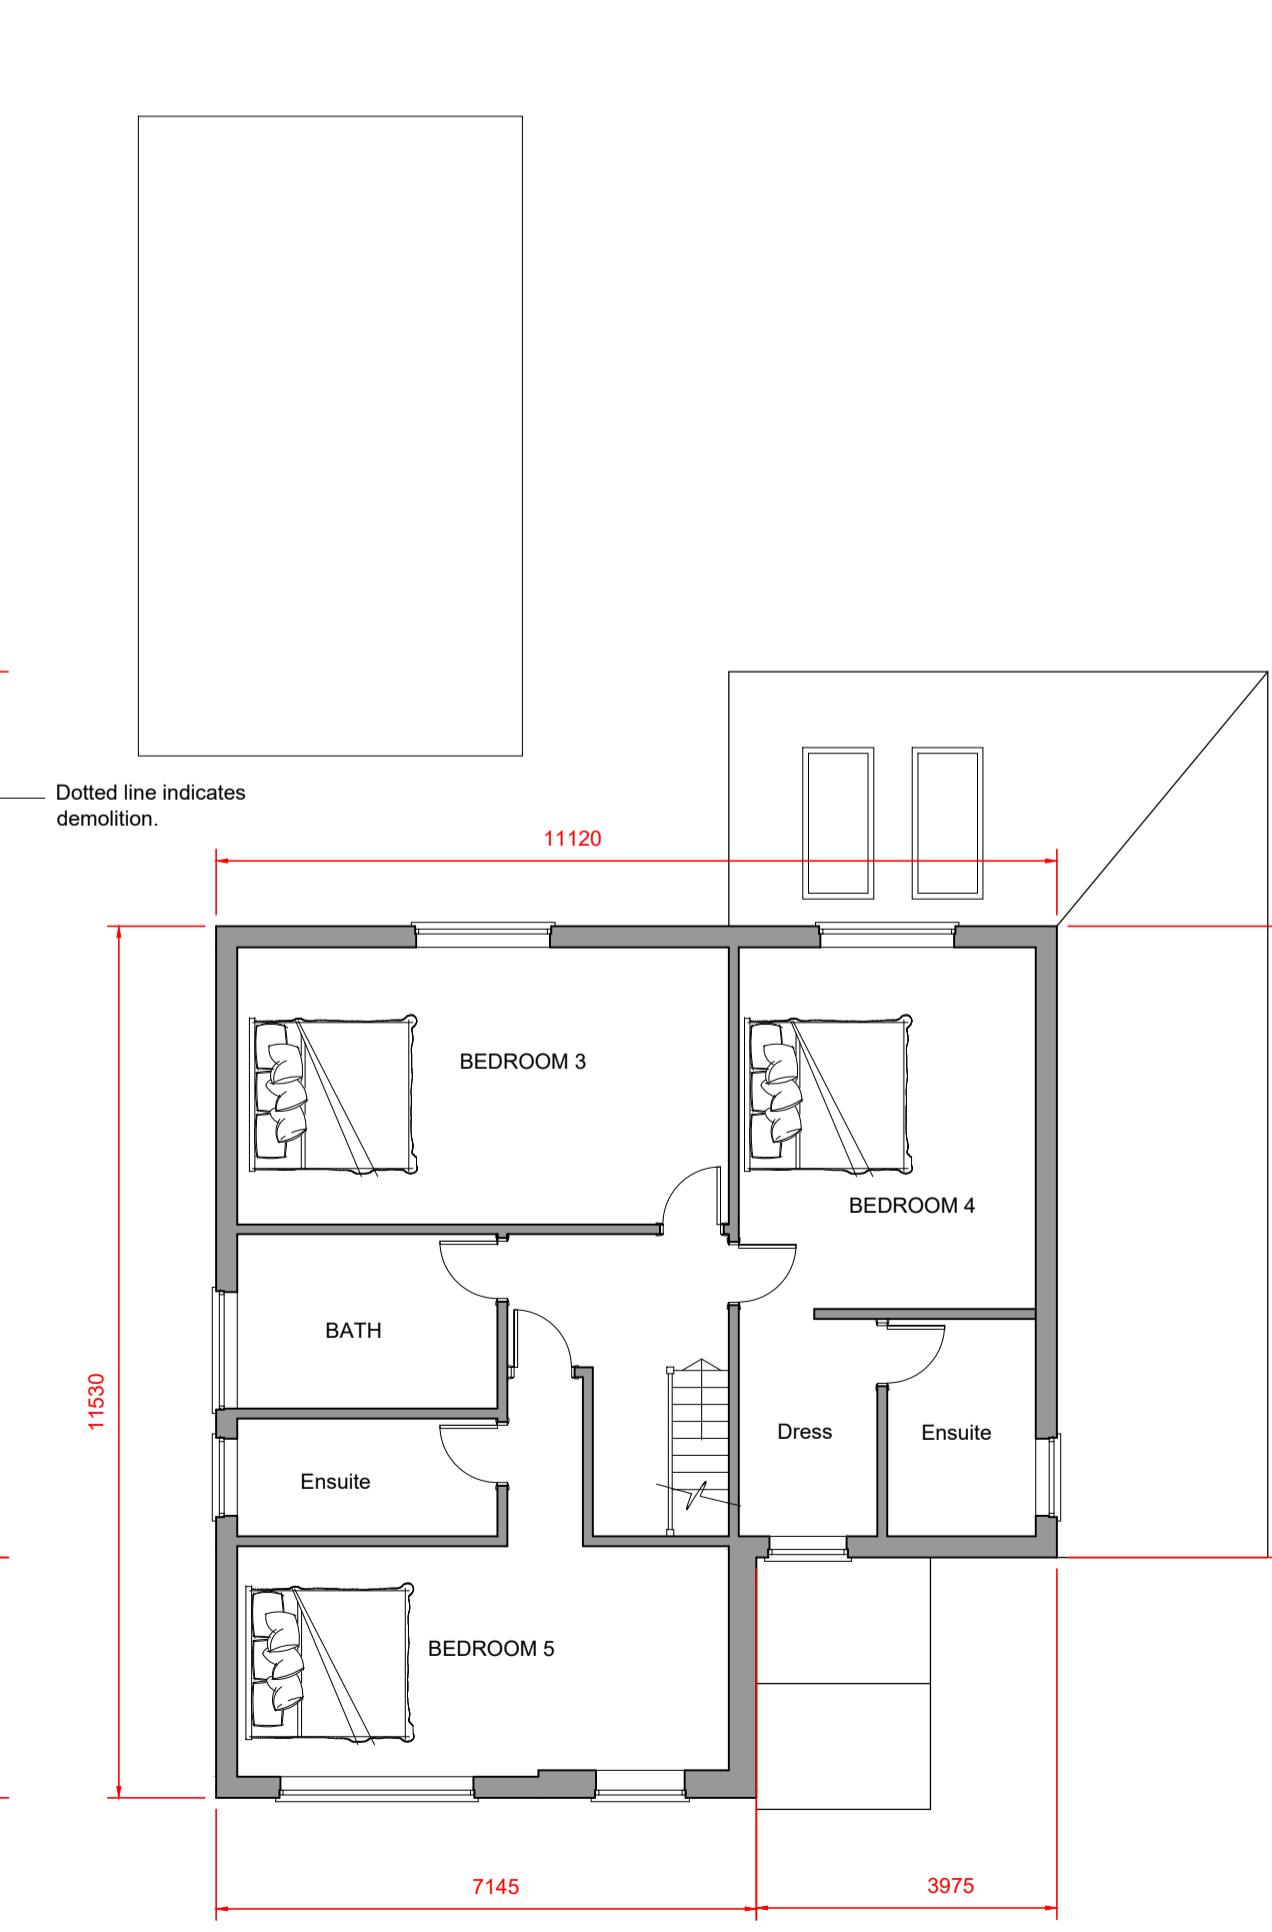

PROPOSED FIRST FLOOR PLAN

NOTES
© SK Design consultants - THIS DRAWING AND DESIGN REMAINS THE COPYRIGHT AND INTELLECTUAL PROPERTY OF SK CONSULTANTS AND SHALL NOT BE COPIED IN ANY FORMAT WITHOUT APPROVAL.
THIS DRAWING IS TO BE READ IN CONJUNCTION WITH ALL OTHER DRAWINGS AND DOCUMENTS PROVIDED. THE CONTRACTOR MUST CHECK ALL DIMENSIONS ON SITE BEFORE PLACING ORDERS FOR MATERIALS OR SHOP FABRICATIONS OR COMMENCING WORKS ON SITE. ANY DISCREPANCIES SHOULD BE NOTIFIED BEFORE PROCEEDING.

SK Design Consultants
22 Netley close
Caversham
Reading RG4 6SR
Tel : 07821111602

Client: Mr Suryodaya Reddy Mallepally
Project: Single storey rear extension , garage conversion and an additional storey with a front porch.
Location: 58 Hilltop Road, Earley, READING, Berkshire, RG6 1DA
Drawing Title: PLANS AND ELEVATIONS
Date: OCT 2025 Sheet Size: A1 Drawn: SK
Drawing No: P1677-02 Revision: □