



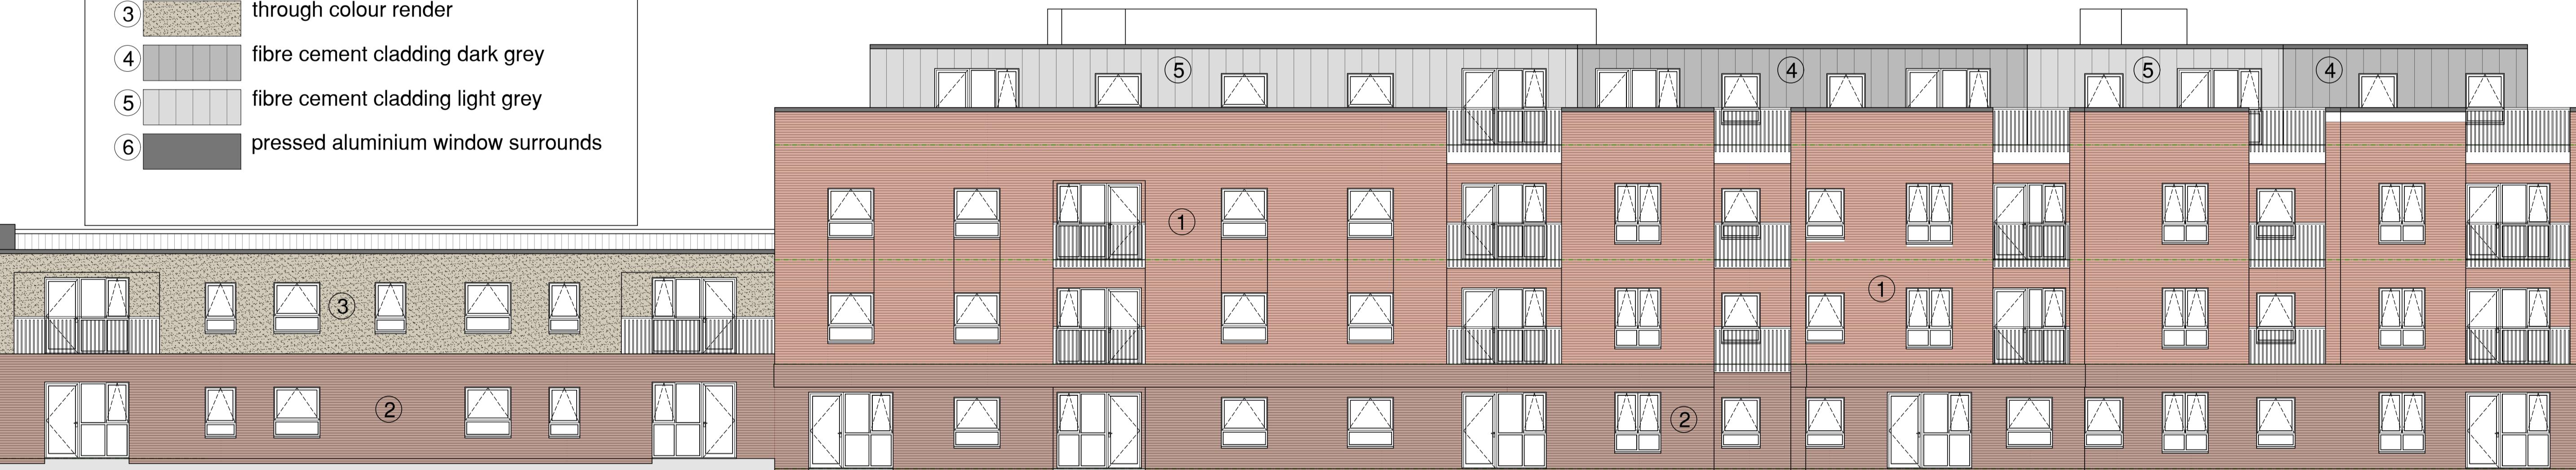

proposed west elevation [A1 1:100]

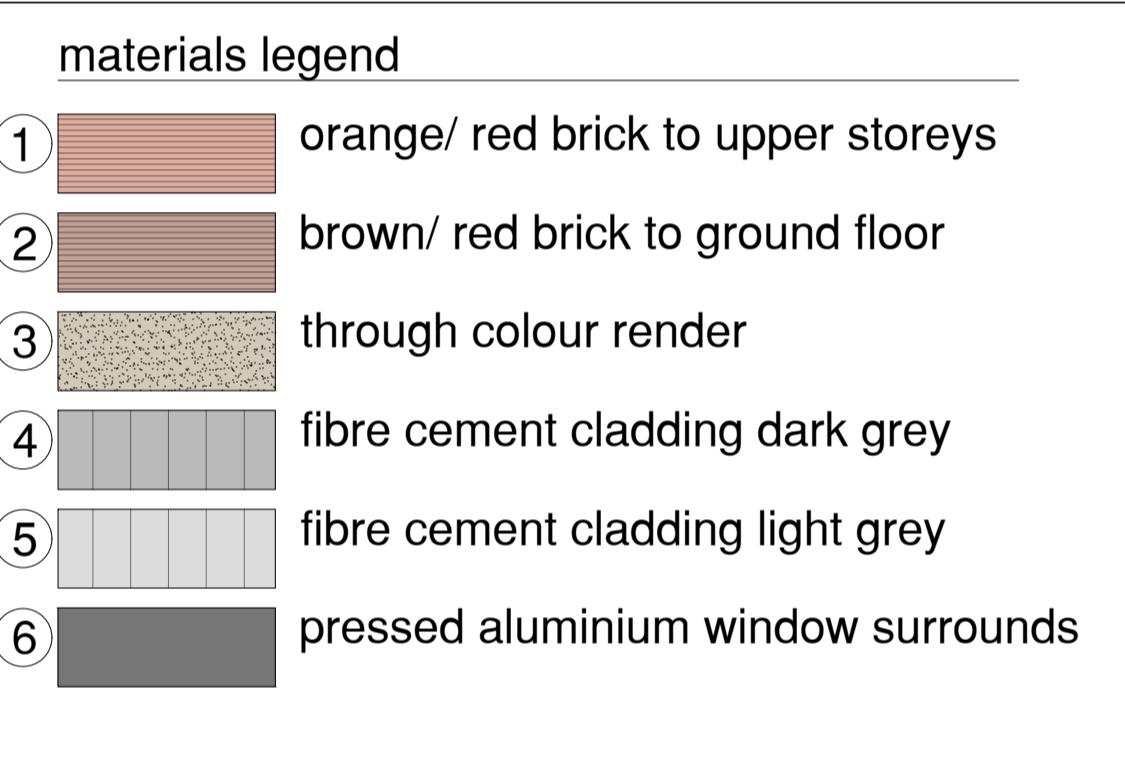

proposed east elevation [A1 1:100]

1:100 @ A1

 0 2m 4m 6m 8m 10m

client

DOSWELL

Est 2005.



PLANNING

scale width 50 mm @ a1 - 25 mm @ a3

revision	notes	date	drawn	check	revision	notes	date	drawn	check	revision	date	drawn	check	notes	health & safety:		
															<p>this drawing is the copyright of the pdp architecture llp and must not be reproduced in whole or part or used for the execution of works without their permission.</p> <p>all dimensions to be checked on site prior to commencement of construction works and the architect notified of any discrepancy.</p> <p>figured dimensions are to be used in preference to scaled dimensions.</p> <p>no deviation from this drawing will be permitted without prior consent of the architect.</p> <p>all drawings are prepared subject to a full measured and structural survey of the buildings and site.</p> <p>all structural work is subject to the appointment of a structural engineer to confirm and agree the structural proposals.</p> <p>os promap licence no. 100020449.</p>		
															<p>exceptional risks involving specific methods of construction or exceptional maintenance issues can be found within the designers risk assessment.</p>		
																pdp architecture llp	
															<p>chartered architects town planning interior design consultants</p> <p>2 beechworth road, havant hampshire po9 1ax</p> <p>tel 023 9248 1100</p> <p>fax 023 9247 5050</p> <p>email pdp@pdp-architects.co.uk</p>		
															<p>www.pdp-architects.co.uk</p>		
															<p>project Proposed Development 10-12 Latimer Road Wokingham</p>	drawn MAS	checked AM
															<p>date Nov 2025</p>		
															<p>detail Proposed Elevations East & West Elevs</p>	a1 scale 1:100	a3 scale 1:200
																rev 28196-PD310	