

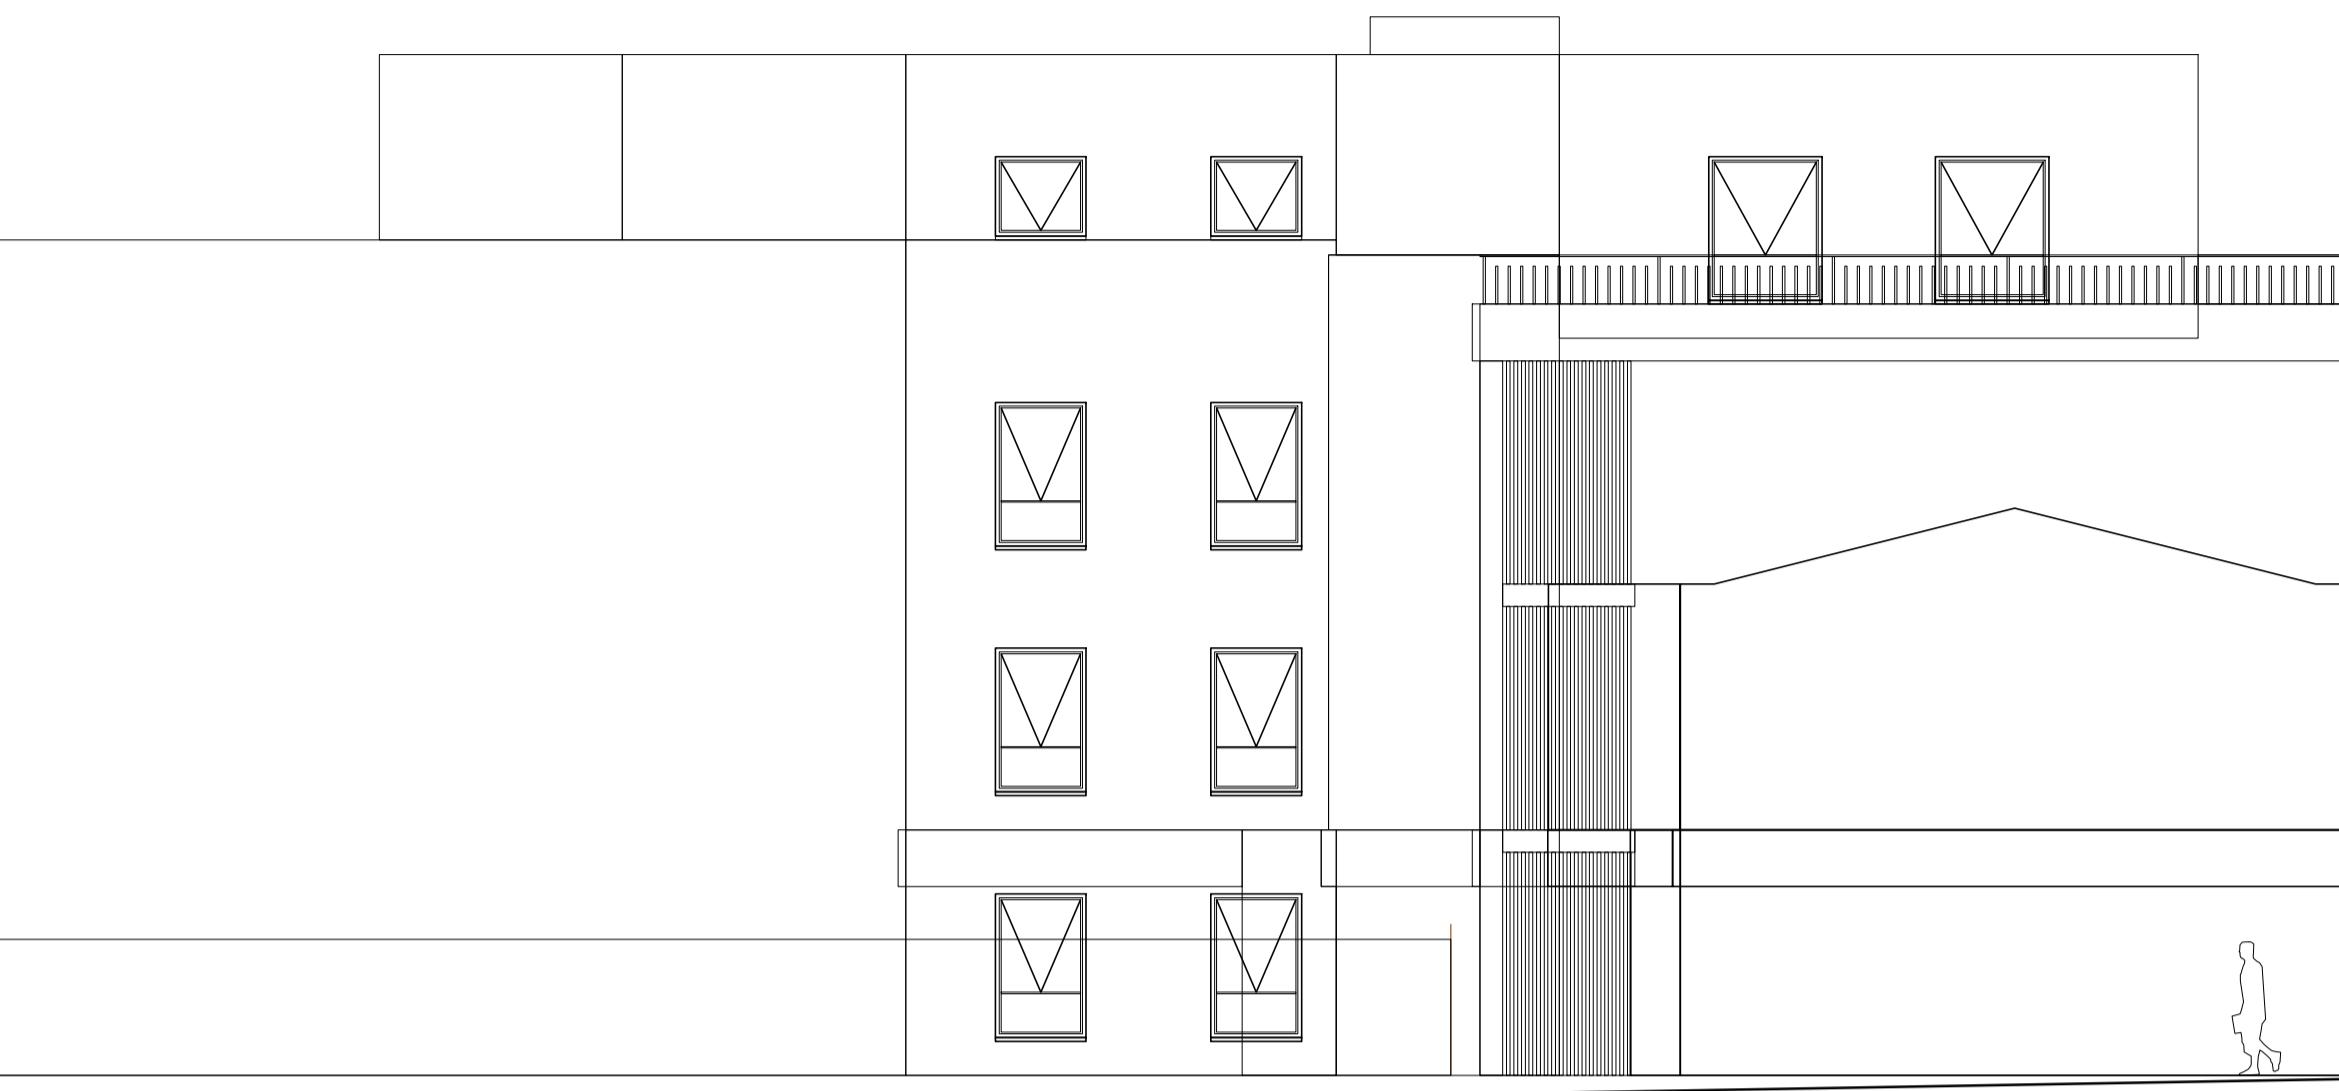


approved north elevation [A1 1:100]

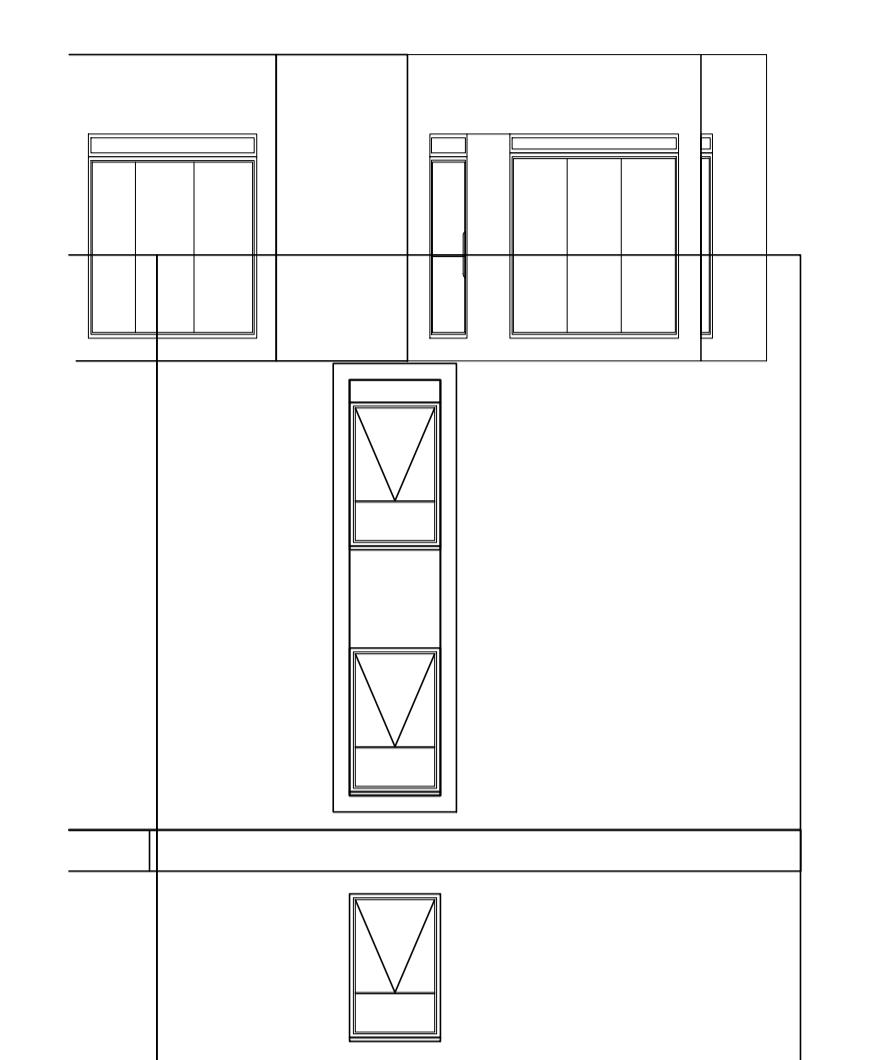

approved south elevation [A1 1:100]

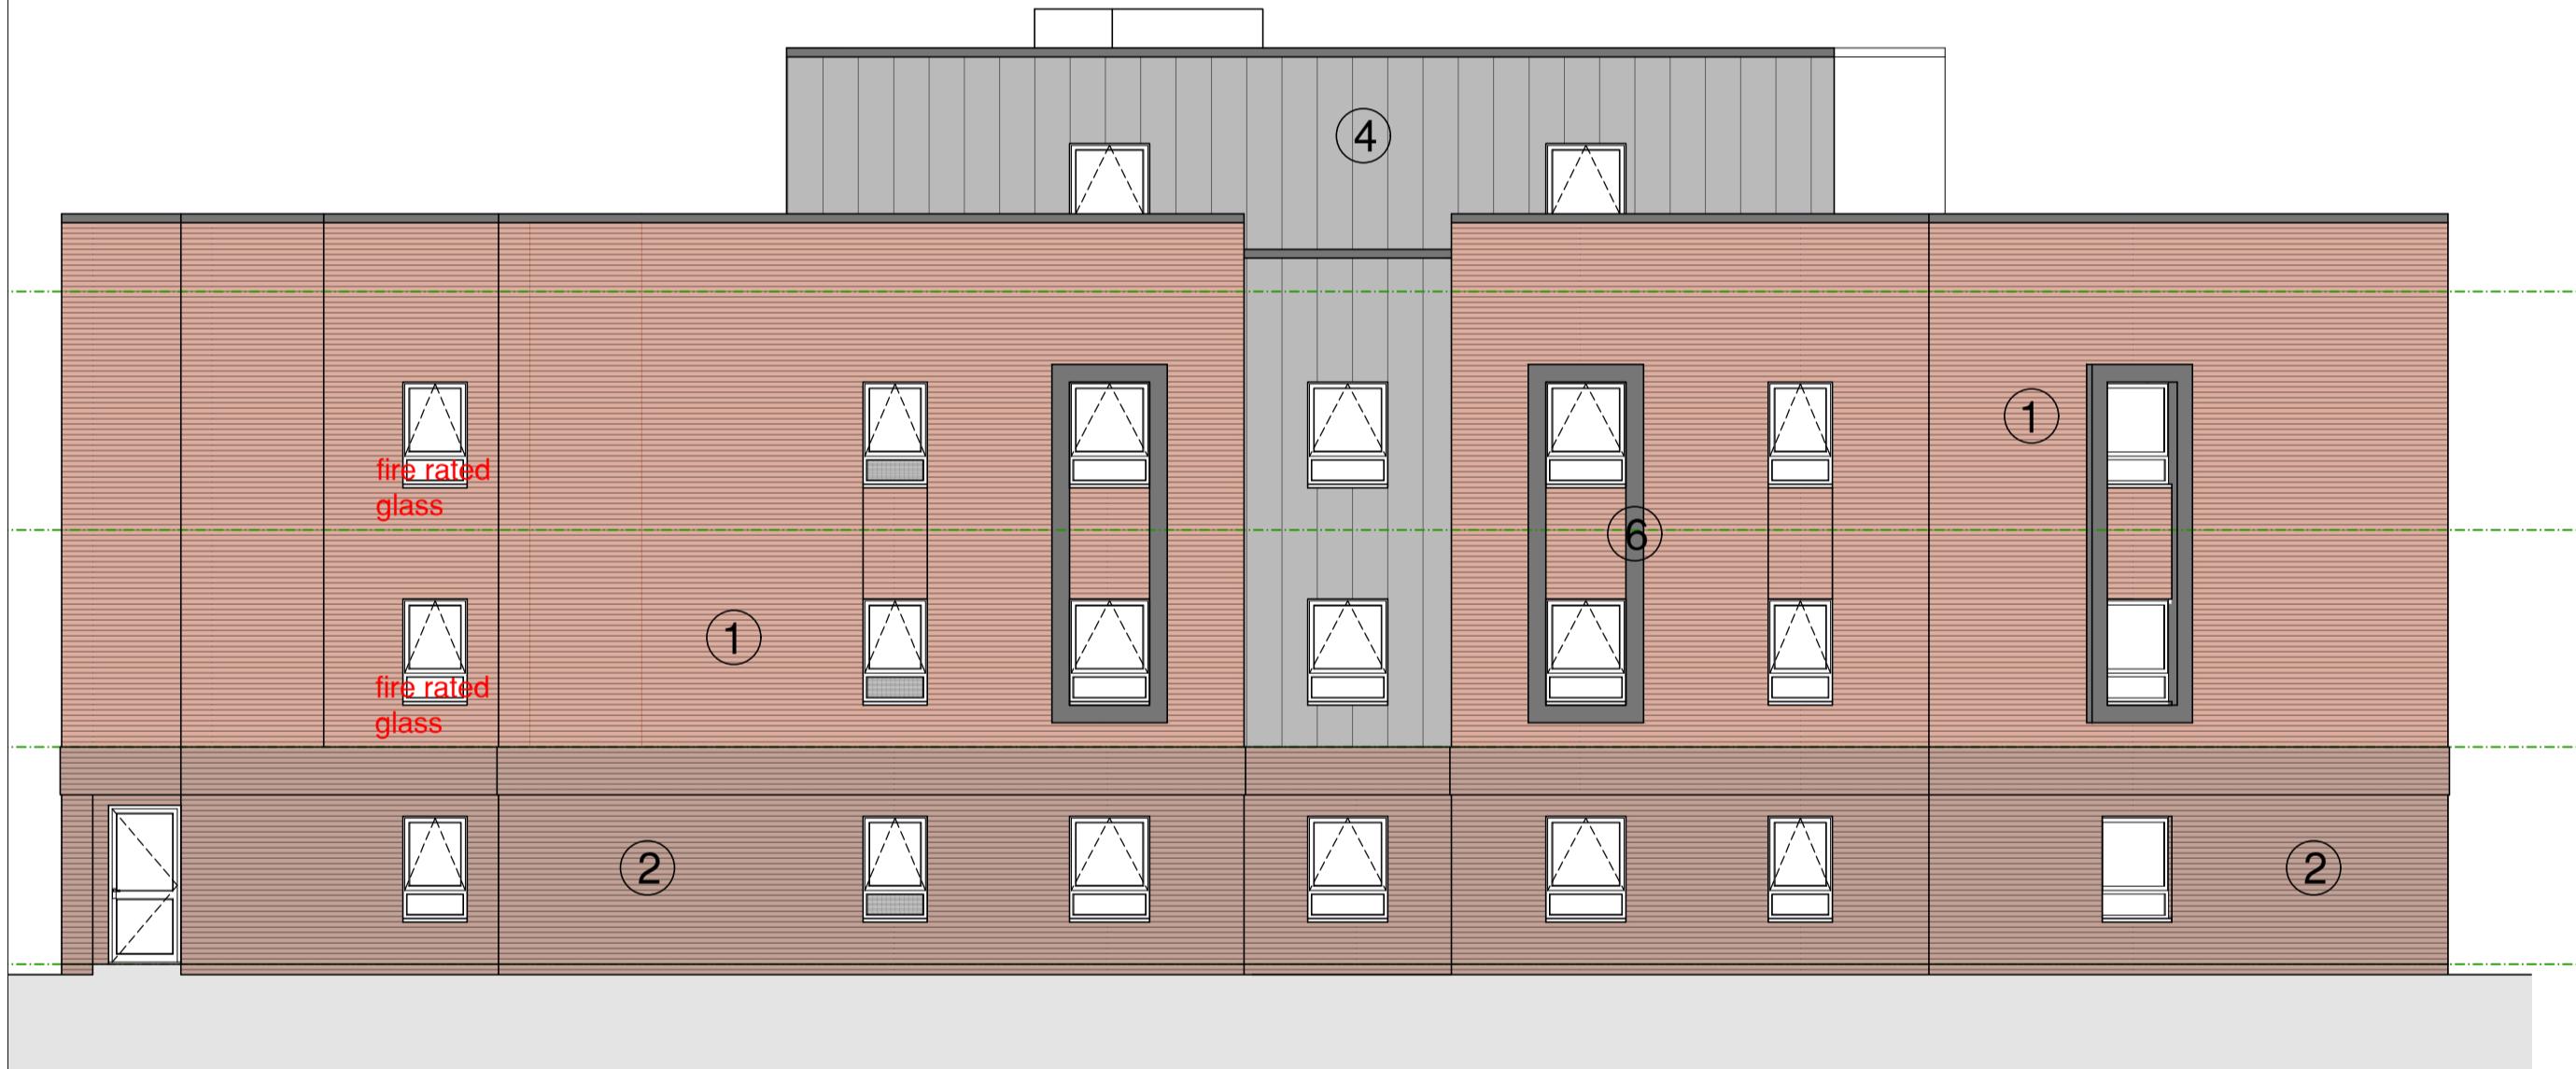


proposed north elevation [A1 1:100]



proposed south elevation [A1 1:100]

1:100 @ A1
0 2m 4m 6m 8m 10m

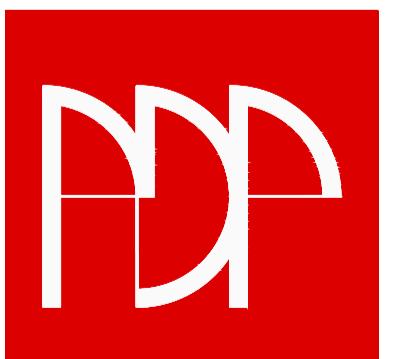client	revision	notes	date	drawn	check	revision	notes	date	drawn	check	revision	notes	date	drawn	check	notes	health & safety:		project	drawn	checked	
DOSWELL Est 2005. 																<p>this drawing is the copyright of the pdp architecture llp and must not be reproduced in whole or part or used for the execution of works without their permission.</p> <p>all dimensions to be checked on site prior to commencement of construction works and the architect notified of any discrepancy.</p> <p>figured dimensions are to be used in preference to scaled dimensions.</p> <p>no deviation from this drawing will be permitted without prior consent of the architect.</p> <p>all drawings are prepared subject to a full measured and structural survey of the buildings and site.</p> <p>all structural work is subject to the appointment of a structural engineer to confirm and agree the structural proposals.</p> <p>os promap licence no. 100020449.</p>	<p>exceptional risks involving specific methods of construction or exceptional maintenance issues can be found within the designers risk assessment.</p>		pdp architecture llp chartered architects town planning interior design consultants 2 beechworth road, havant hampshire po9 1ax tel 023 9248 1100 fax 023 9247 5050 email pdp@pdp-architects.co.uk www.pdp-architects.co.uk	Proposed Development 10-12 Latimer Road Wokingham	MAS	AM
PLANNING																		date	Nov 2025	status		
																		detail	Elevation Comparison Approved v Proposed	a1 scale	a3 scale	
																		1:100 1:200	rev	28196-PD322		