


WEST ELEVATION

EAST ELEVATION


NOTES: (generally)

- All existing render to be re-rendered with monocouche (or similar) render
- All UPVC fascias and soffets to be replaced (specification still to be agreed)
- Existing roof tiles are to remain and need to be washed down
- Existing chimney to be removed
- All windows and doors are to be replaced with UPVC windows and doors, except for rear sliding doors which is to be aluminium.
- Existing rooflights to be replaced

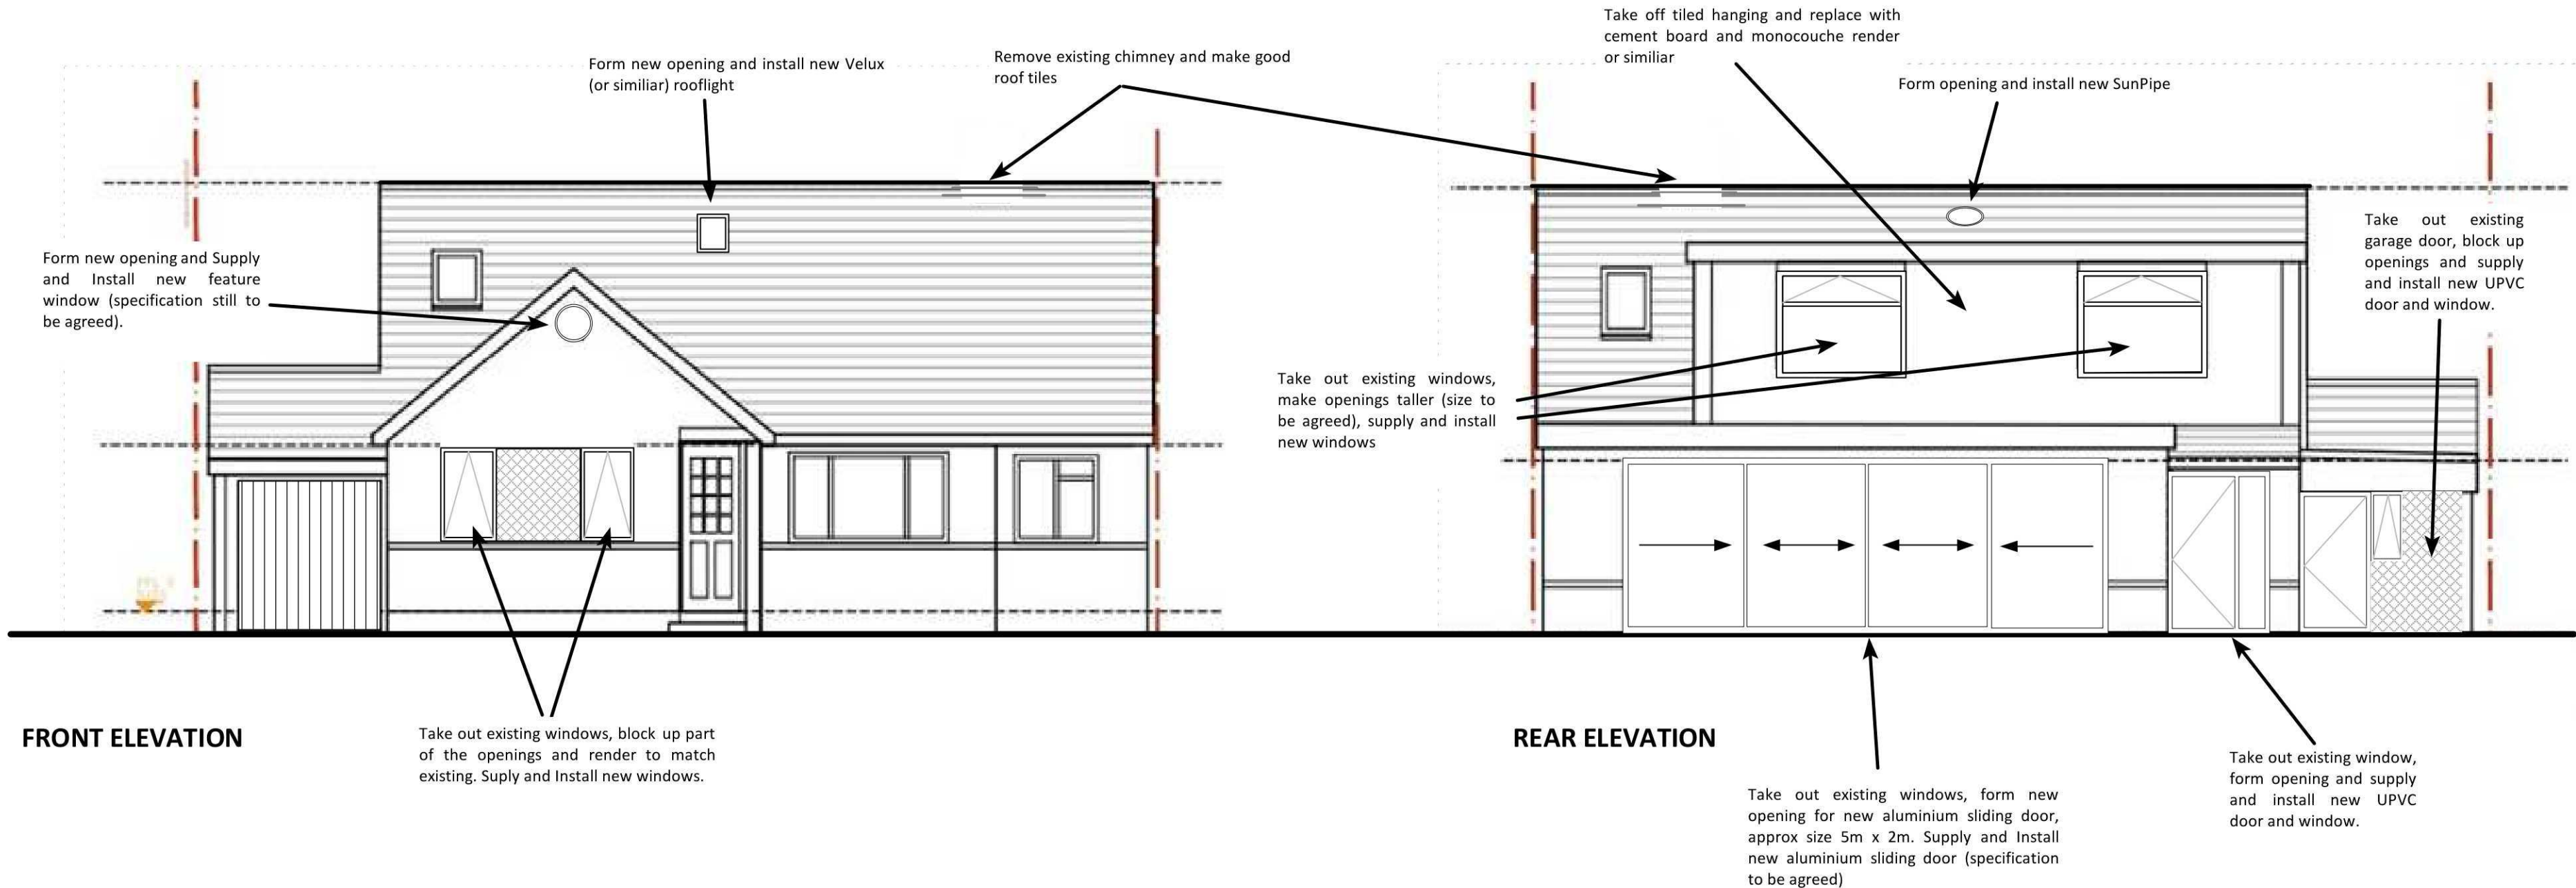

FRONT ELEVATION

REAR ELEVATION

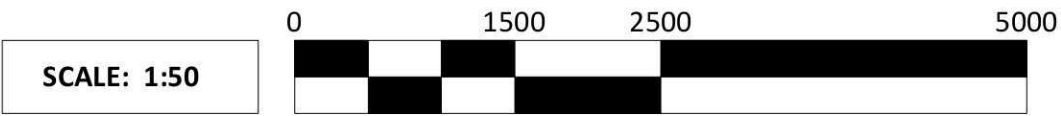

13, Westbury Close
Crowthorne, Berks. RG45 6NL
Mobile: 07501 900420

Revisions:

Site Address:

Mr and Mrs Smith
31, Silverdale Road,
Earley, Reading,
Wokingham
RG6 7LN

Title:

Proposed Elevations

Scale: **NTS** Rev:

Drawing No: **3273 - 008**

Date: **29.12.25** Drawn By: **DA**