


Existing Front Elevation (South)  
1 : 100



Proposed Front Elevation (South)  
1 : 100

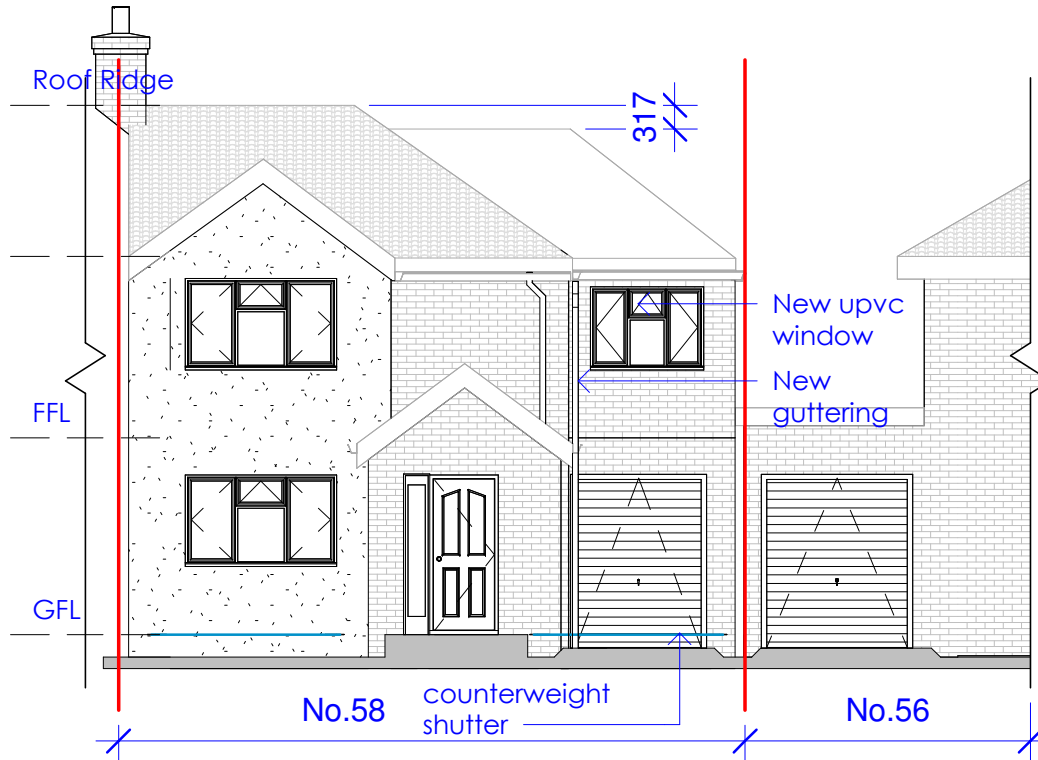


Existing Rear Elevation (North)  
1 : 100




Proposed North Elevation (North)  
1 : 100




Existing Side Elevation (East)  
1 : 100

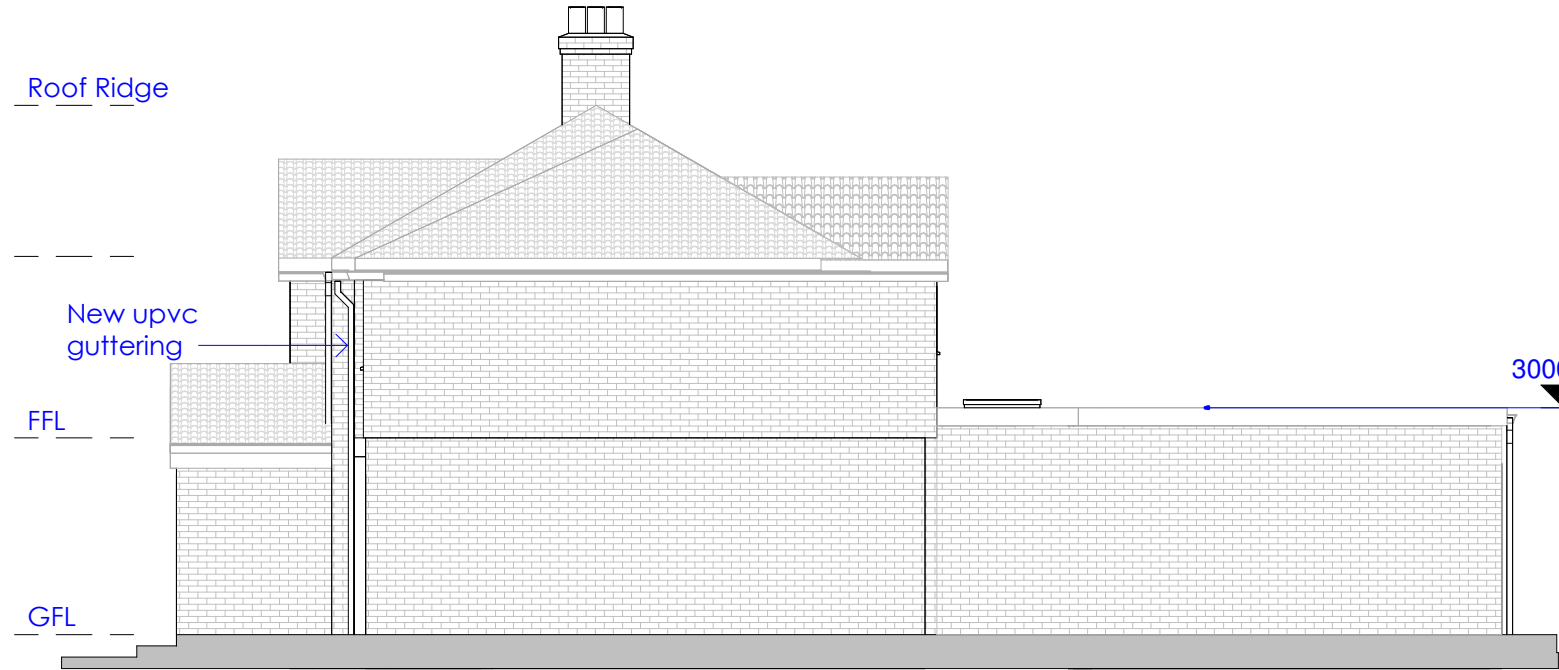


Proposed Side Elevation (East)  
1 : 100

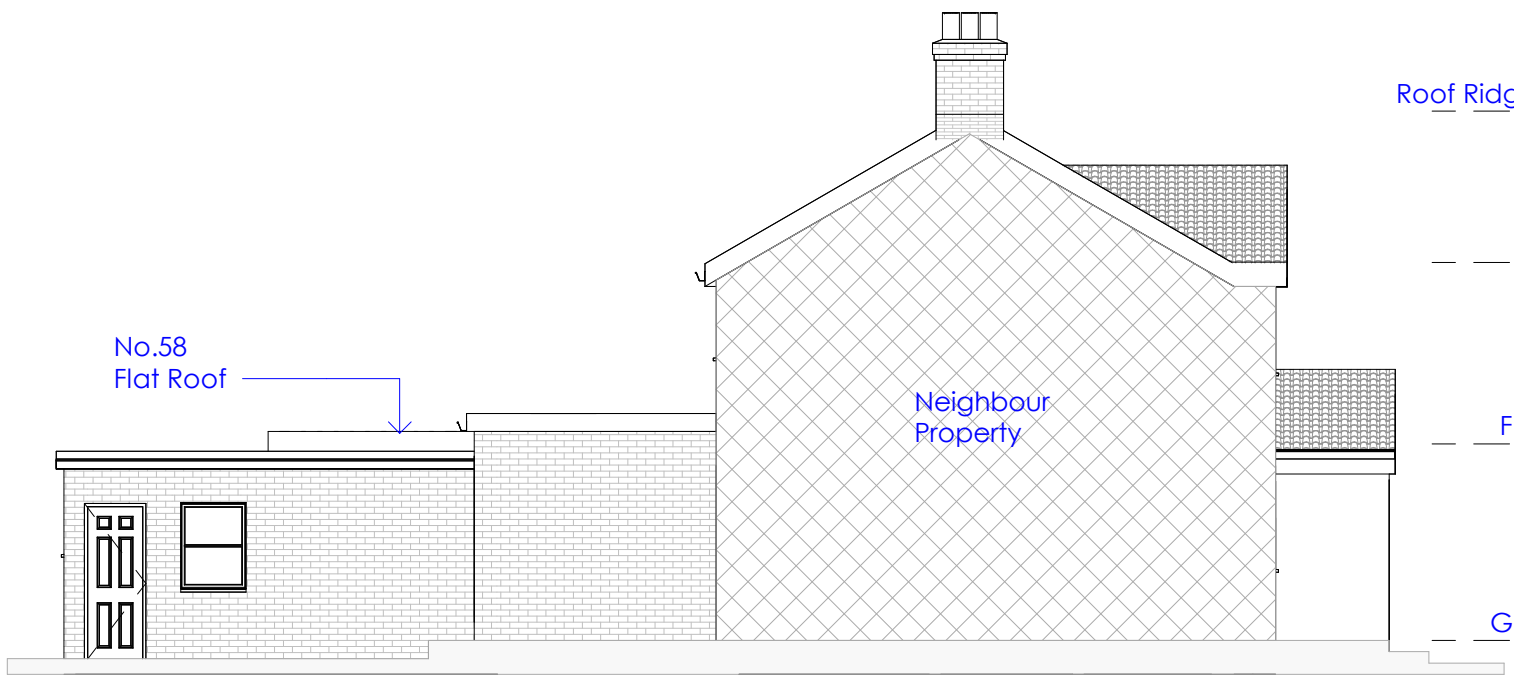


Existing Side Elevation (West)  
1 : 100

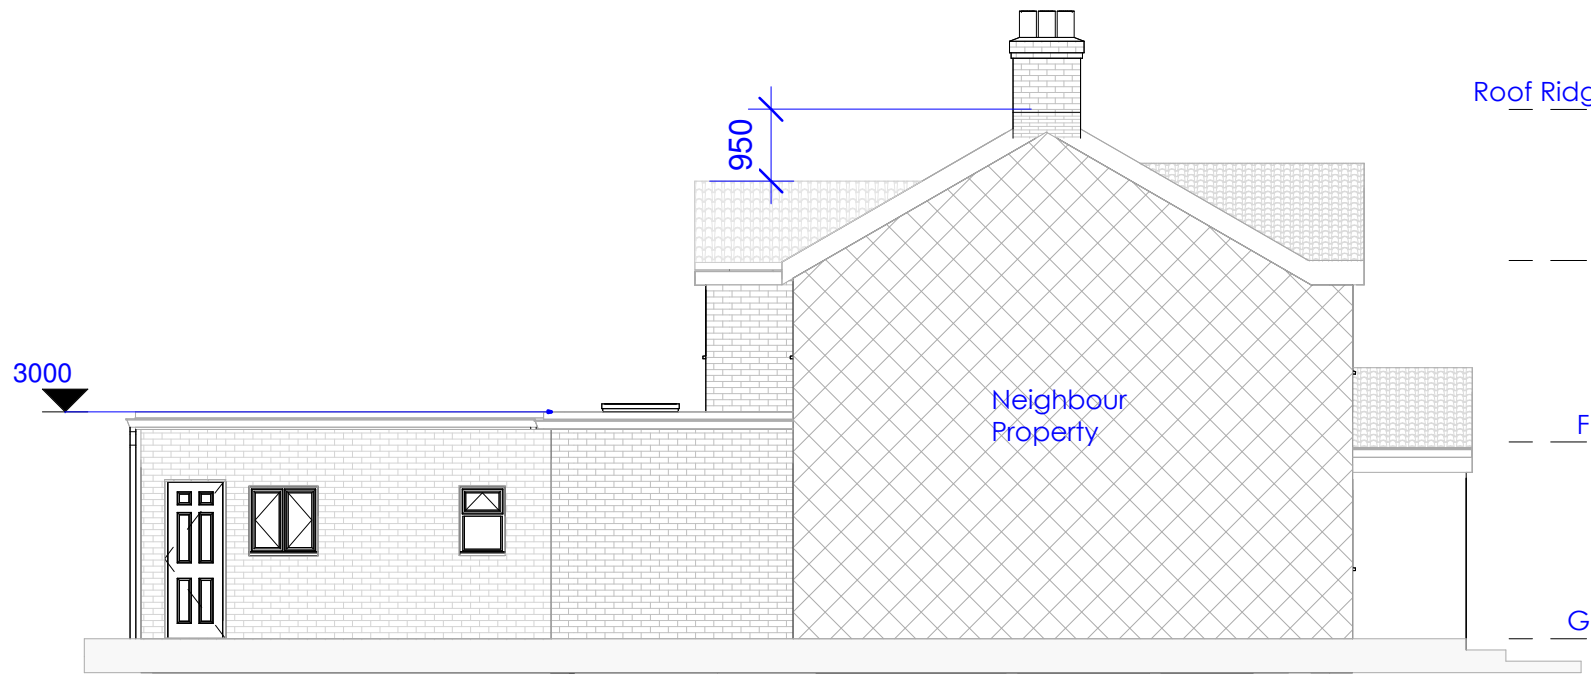

Proposed Side Elevation (West)  
1 : 100

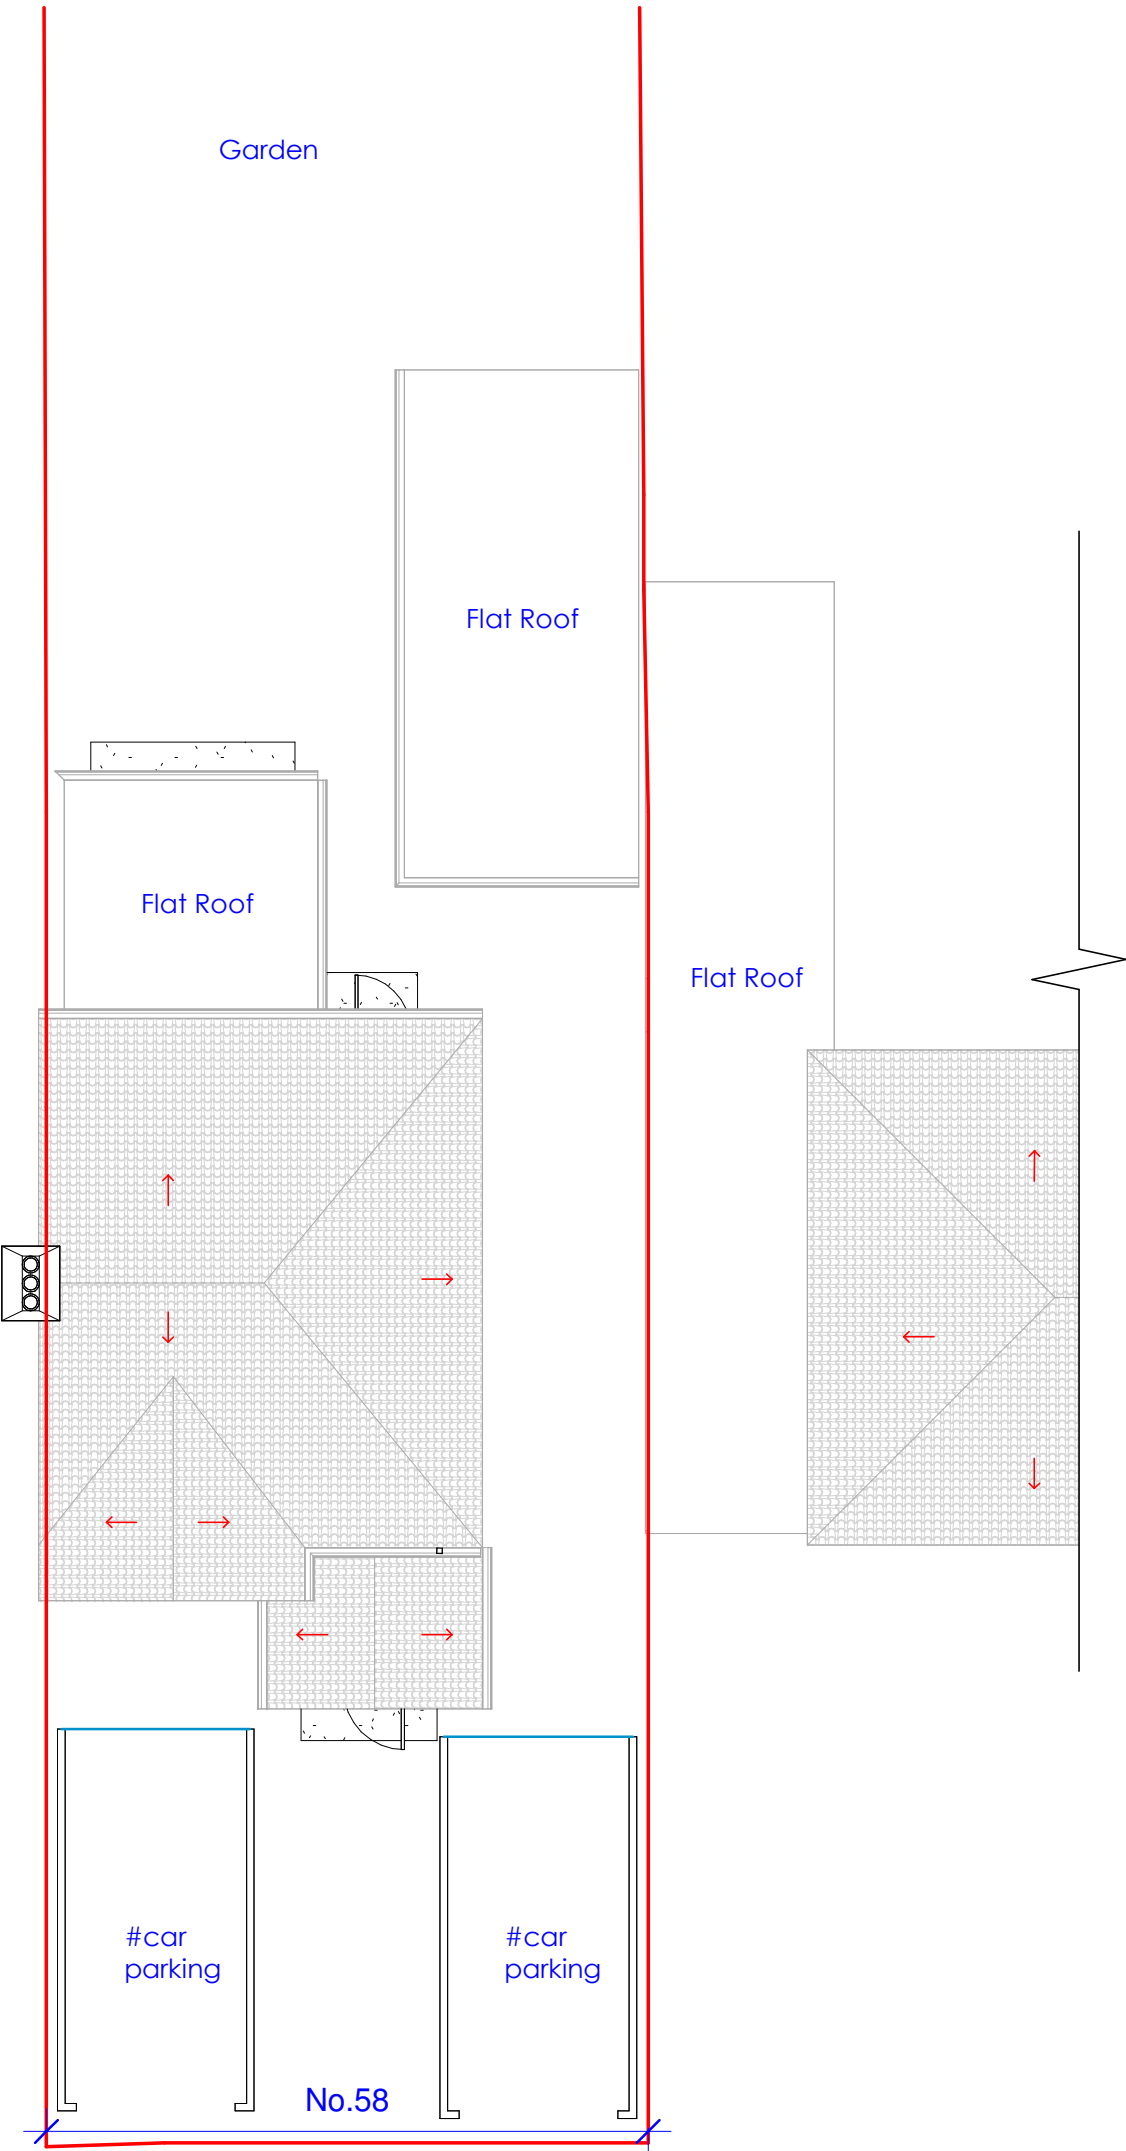

Existing Roof Layout  
1 : 100

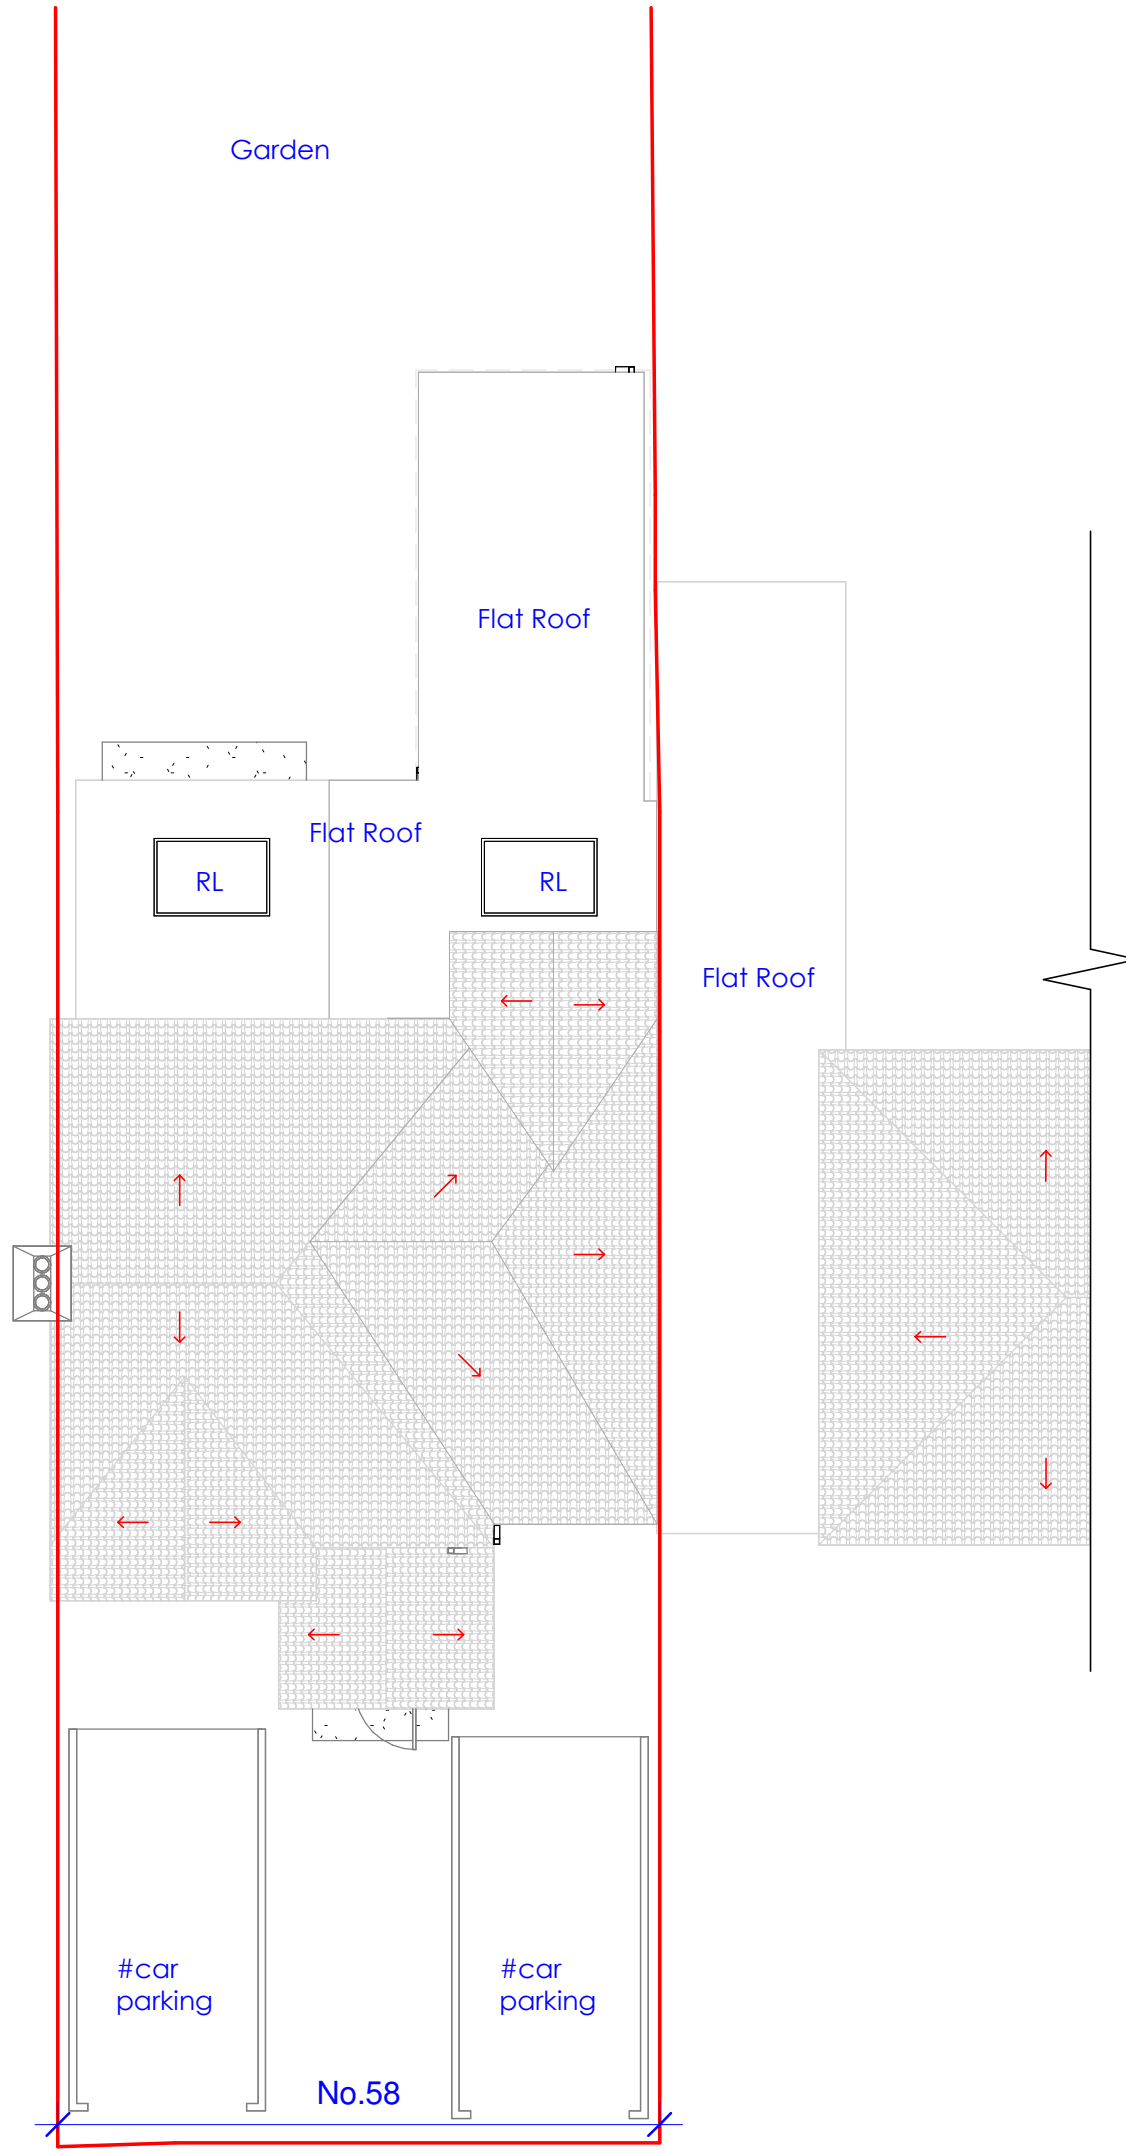

Proposed Roof Layout  
1 : 100



PLAN | DESIGN | BUILD

JCENG SOLUTIONS

tel:0118 348 6230 mob:07411070270


email:info@jcengsolutions.com

web:www.jcengsolutions.com

NOTES:


THE CONTRACTORS ARE TO CHECK ALL DIMENSIONS, DRAIN RUNS AND GENERAL CONDITIONS ON THE SITE BEFORE WORKS COMMENCE, AND INFORM JCENG SOLUTIONS IMMEDIATELY UPON DISCOVERY OF ANY ERRORS, OMISSIONS OR DISCREPANCIES. ALL WORKS ARE TO BE CARRIED OUT IN ACCORDANCE WITH CURRENT BUILDING REGULATIONS, BRITISH STANDARDS, CODE OF PRACTICE AND LOCAL AUTHORITY REQUIREMENTS. DO NOT SCALE FROM THIS DRAWING WITHOUT FIRST OBTAINING WRITTEN AUTHORISATION FROM JCENG SOLUTIONS.

THIS DRAWING IS THE PROPERTY OF JCENG SOLUTIONS AND IS ISSUED ON THE CONDITION THAT IT IS NOT REPRODUCED, DISCLOSED OR COPIED TO ANY UNAUTHORISED PERSON IN WHOLE OR PART WITHOUT PRIOR WRITTEN CONSENT

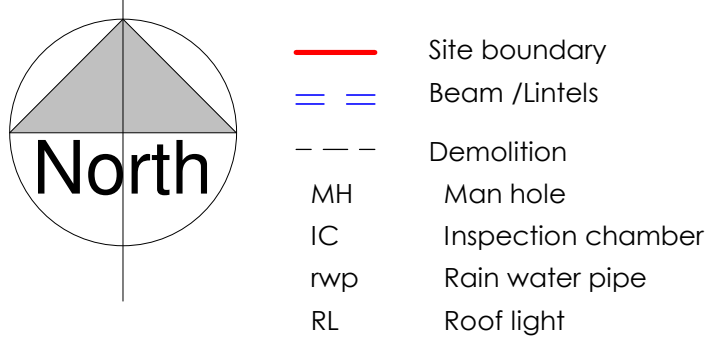

1:100 0 1 2 3 4 5 6 7 8m

1:50 0 1 2 3 4m

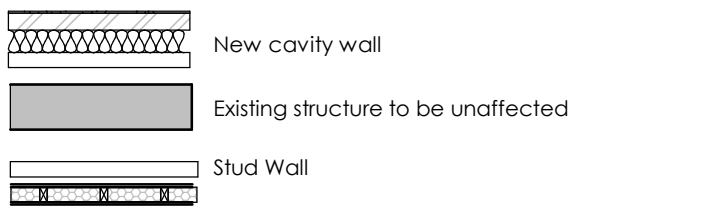

TOTAL AREA - 254m<sup>2</sup>  
EXISTING DWELLING AREA - 63m<sup>2</sup>  
NEW EXTENSION GROSS AREA - 25m<sup>2</sup>

**New brickwork, windows to be matched with existing dwelling**

REV	DATE	DESCRIPTION
-----	------	-------------

CLIENT ADDRESS

58 Malone Road Woodley RG5 3NJ

TITLE

Existing & Proposed Elevations Plan

CLIENT

Mrs.Richards

DRAWN BY JC	CHECKED BY RB	DATE
----------------	------------------	------

SCALE (@ A1) As indicated	PROJECT NUMBER 172
------------------------------	-----------------------

DRAWING NUMBER PP-172-RG-01	REV
--------------------------------	-----