

NOTES

KEY

■ Neighbouring context - - - Boundary line



Revision

Rev	Notes	Date
-----	-------	------

A	Planning Issue	05/02/2025
---	----------------	------------

--	--	--

--	--	--

Ground Floor Plan - Existing

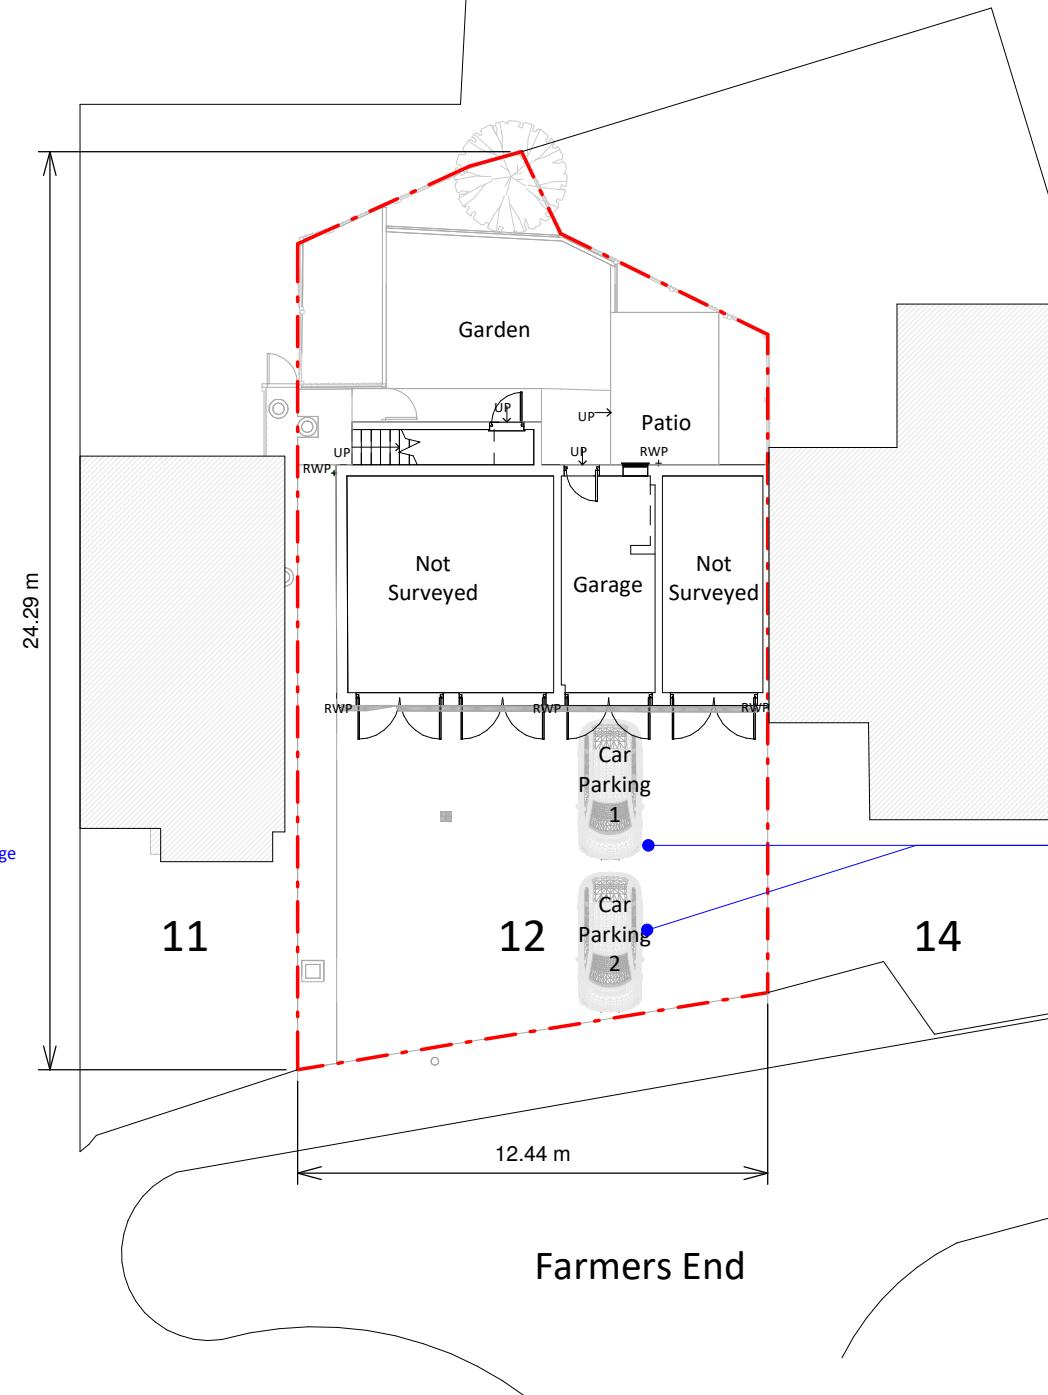

Ground Floor Plan - Proposed

2 0 2 4 6 8 10
SCALE 1:200
m

Drawing Title
Car Parking Plan

Scale
1 : 200 @ A3
Drawn
AF

Date
Feb 2025
Checked
AF

Drawing No.
B278374-3001
REV
A