



PLEASE NOTE THAT THIS DRAWING IS NOT A CONSTRUCTION OR WORKING DRAWING AND HAS BEEN PRODUCED SOLELY FOR THE PURPOSES OF GAINING DEVELOPMENT CONTROL APPROVAL. CHRISTOPHER JAMES ARCHITECTURE TAKES NO RESPONSIBILITY FOR THEIR USE FOR ANY OTHER PURPOSE. ERRORS AND OMISSIONS TO BE REPORTED TO CHRISTOPHER JAMES ARCHITECTURE. THIS DRAWING IS COPYRIGHT

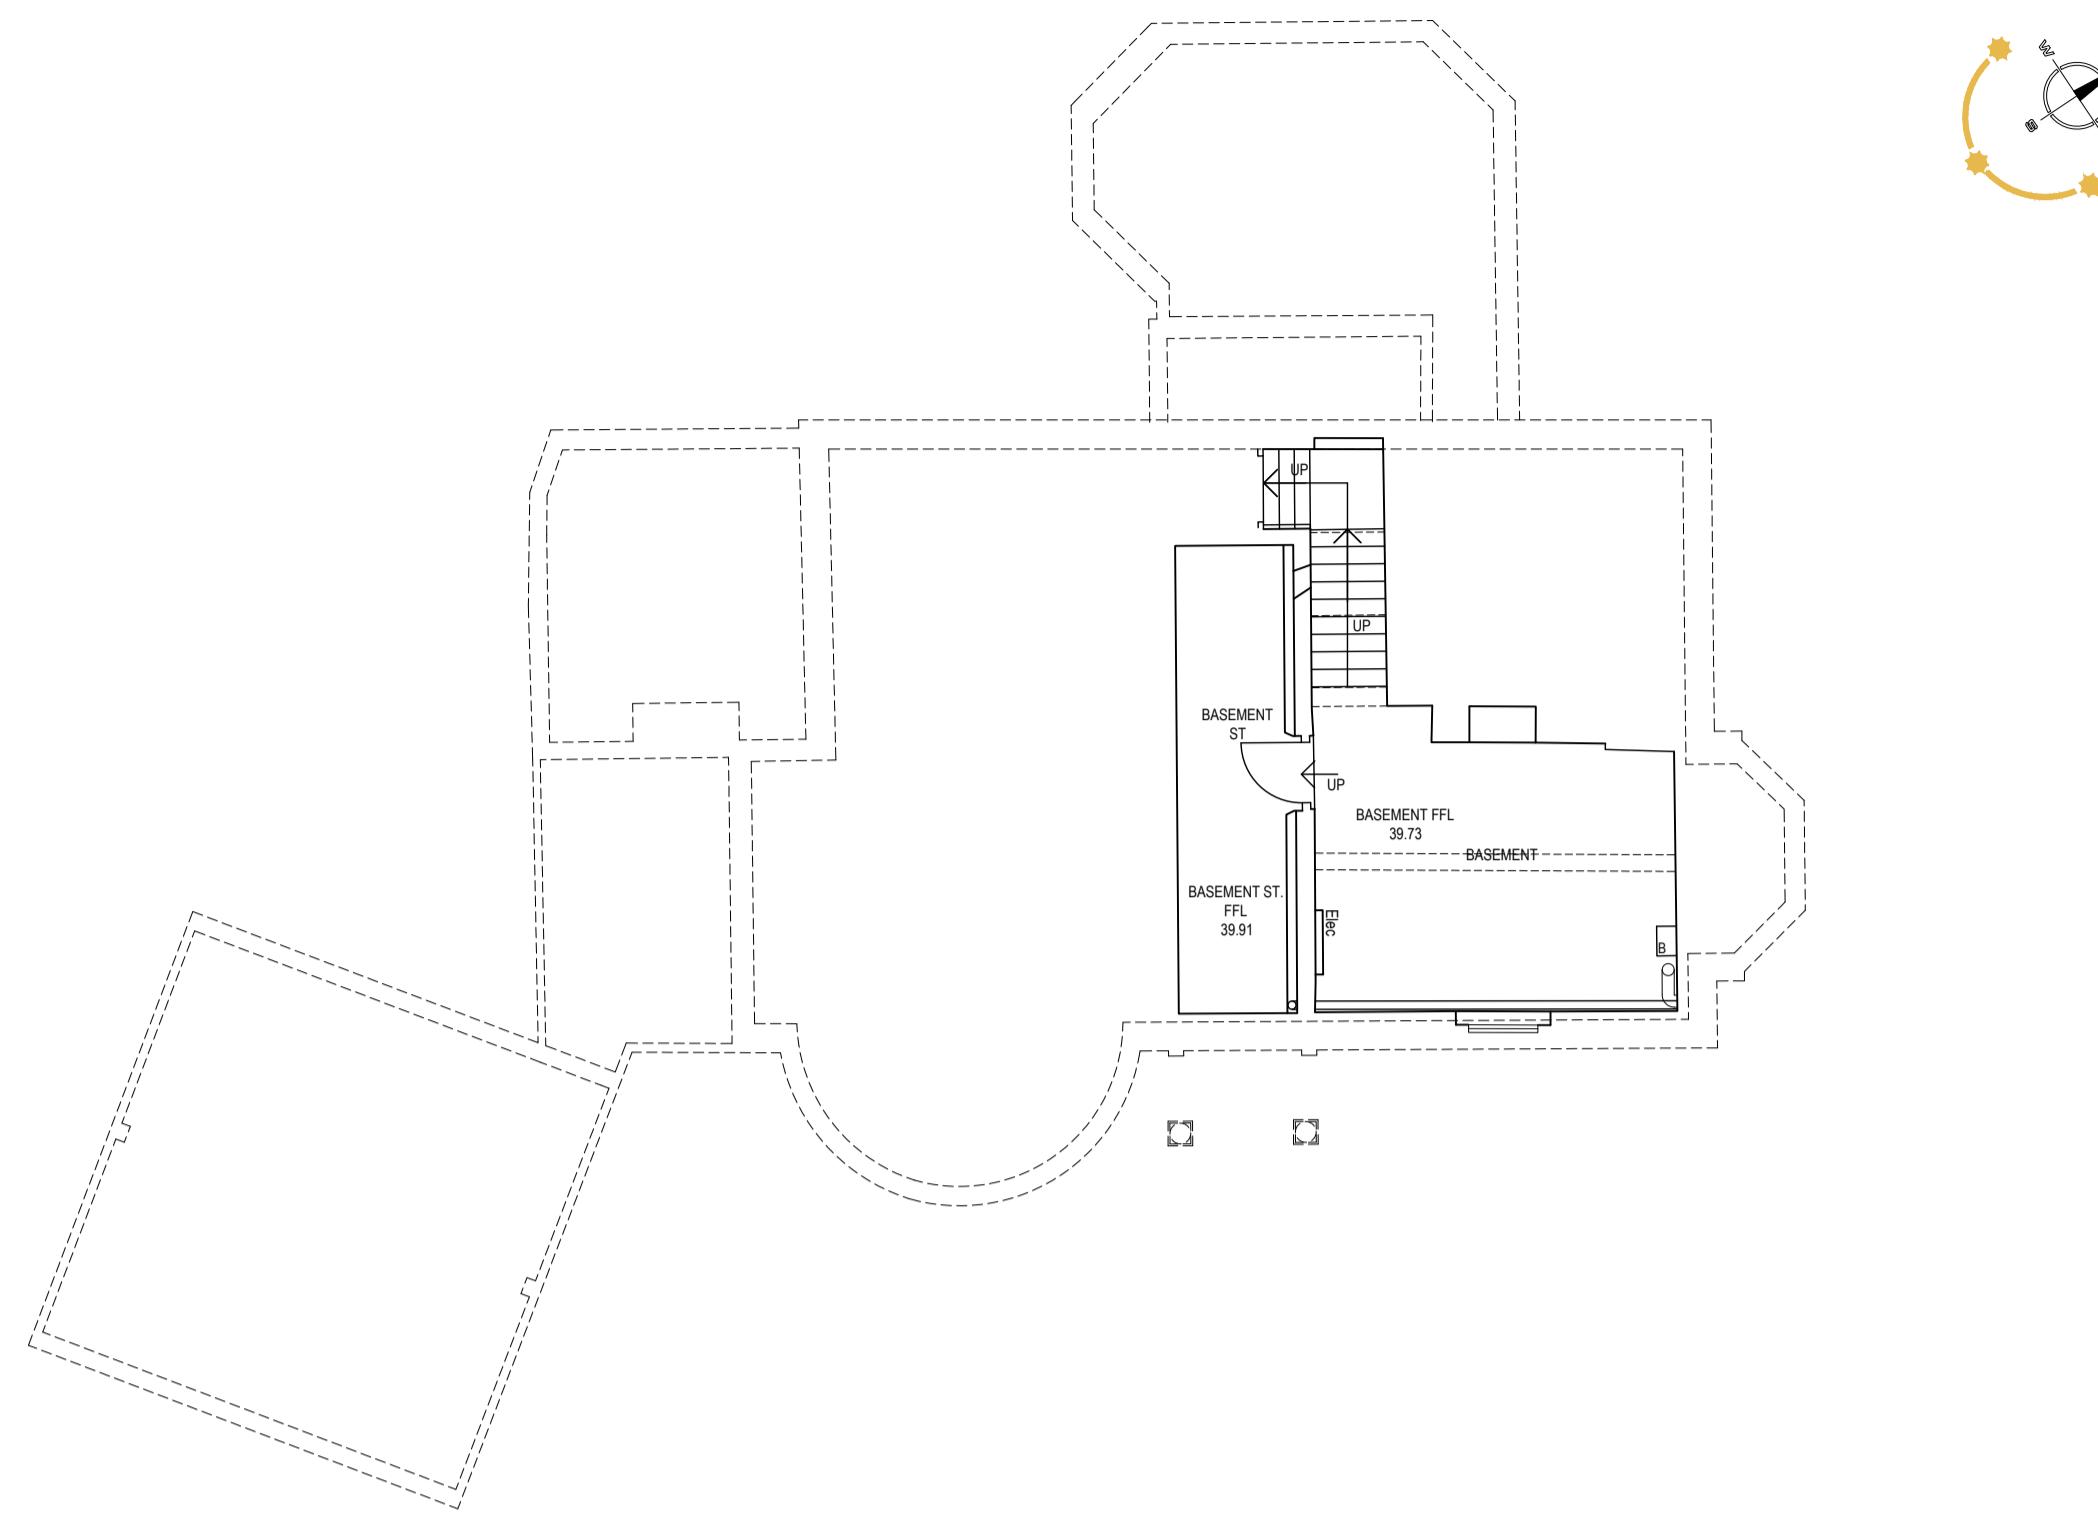


Existing Cellar Floor Plan - 1:100 @ A1

*To remain as is - outline of below to change as proposed

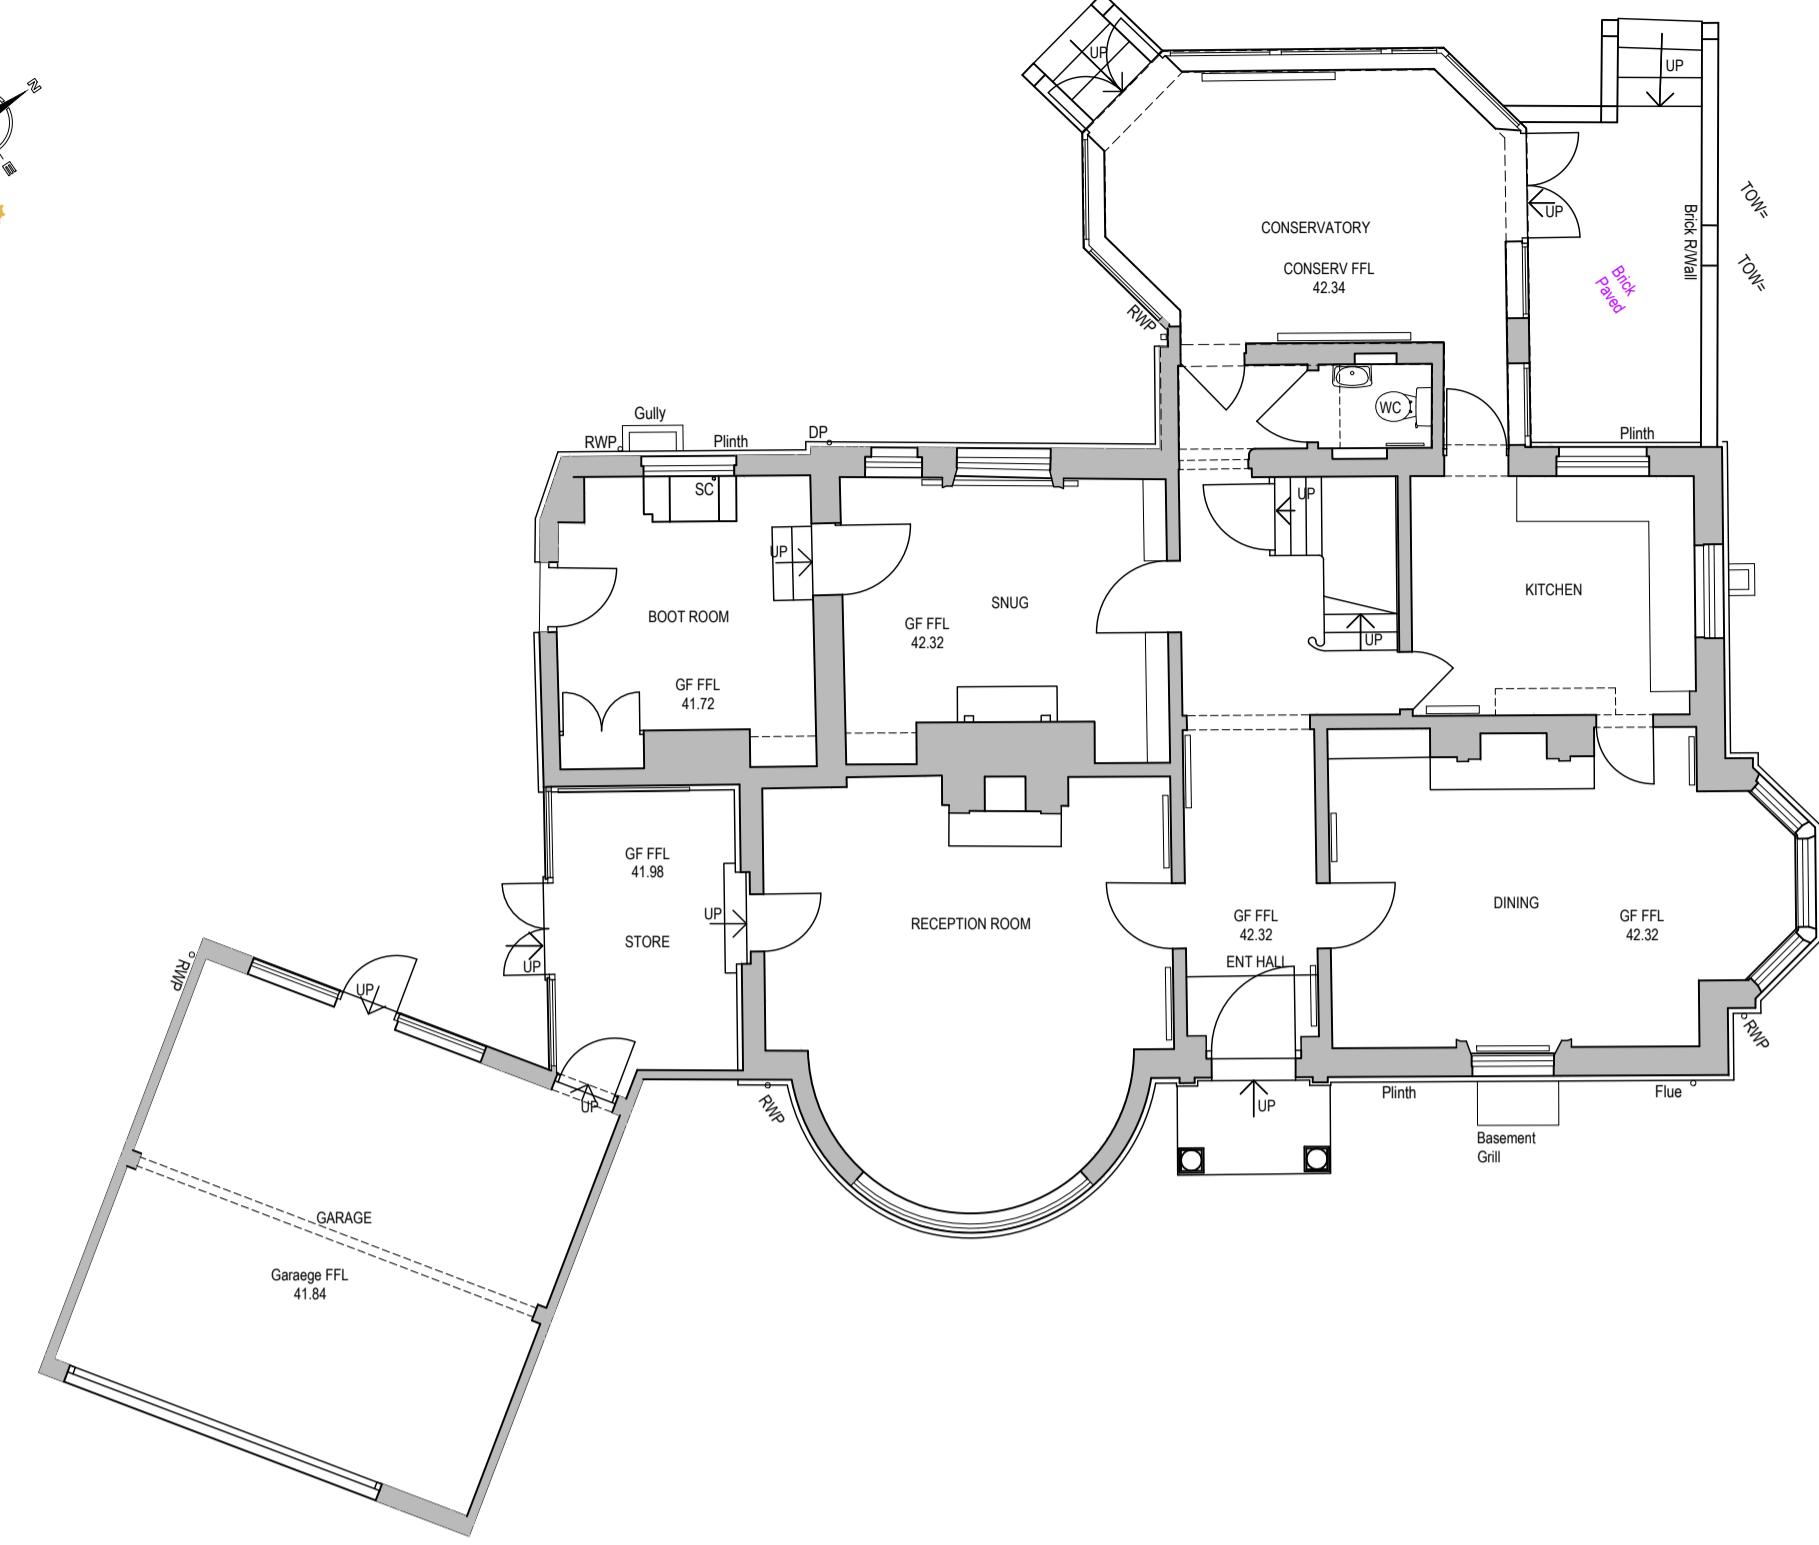


Existing Ground Floor Plan - 1:100 @ A1

**PLANNING
ISSUE**

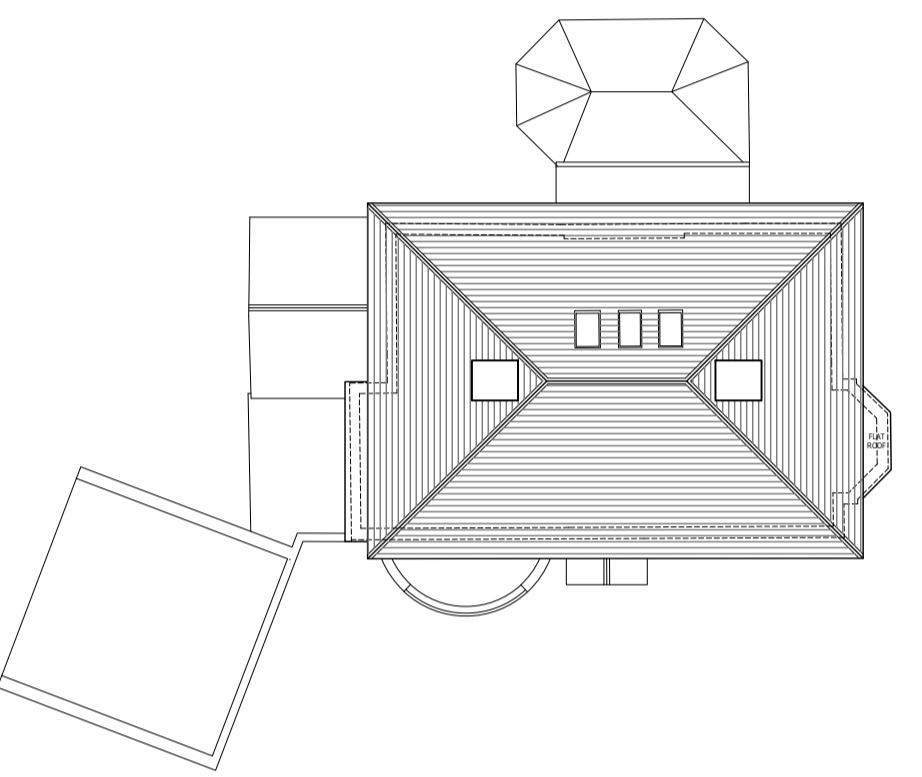


Existing Roof Plan - 1:200 @ A1

*To remain as is - outline of below to change as proposed

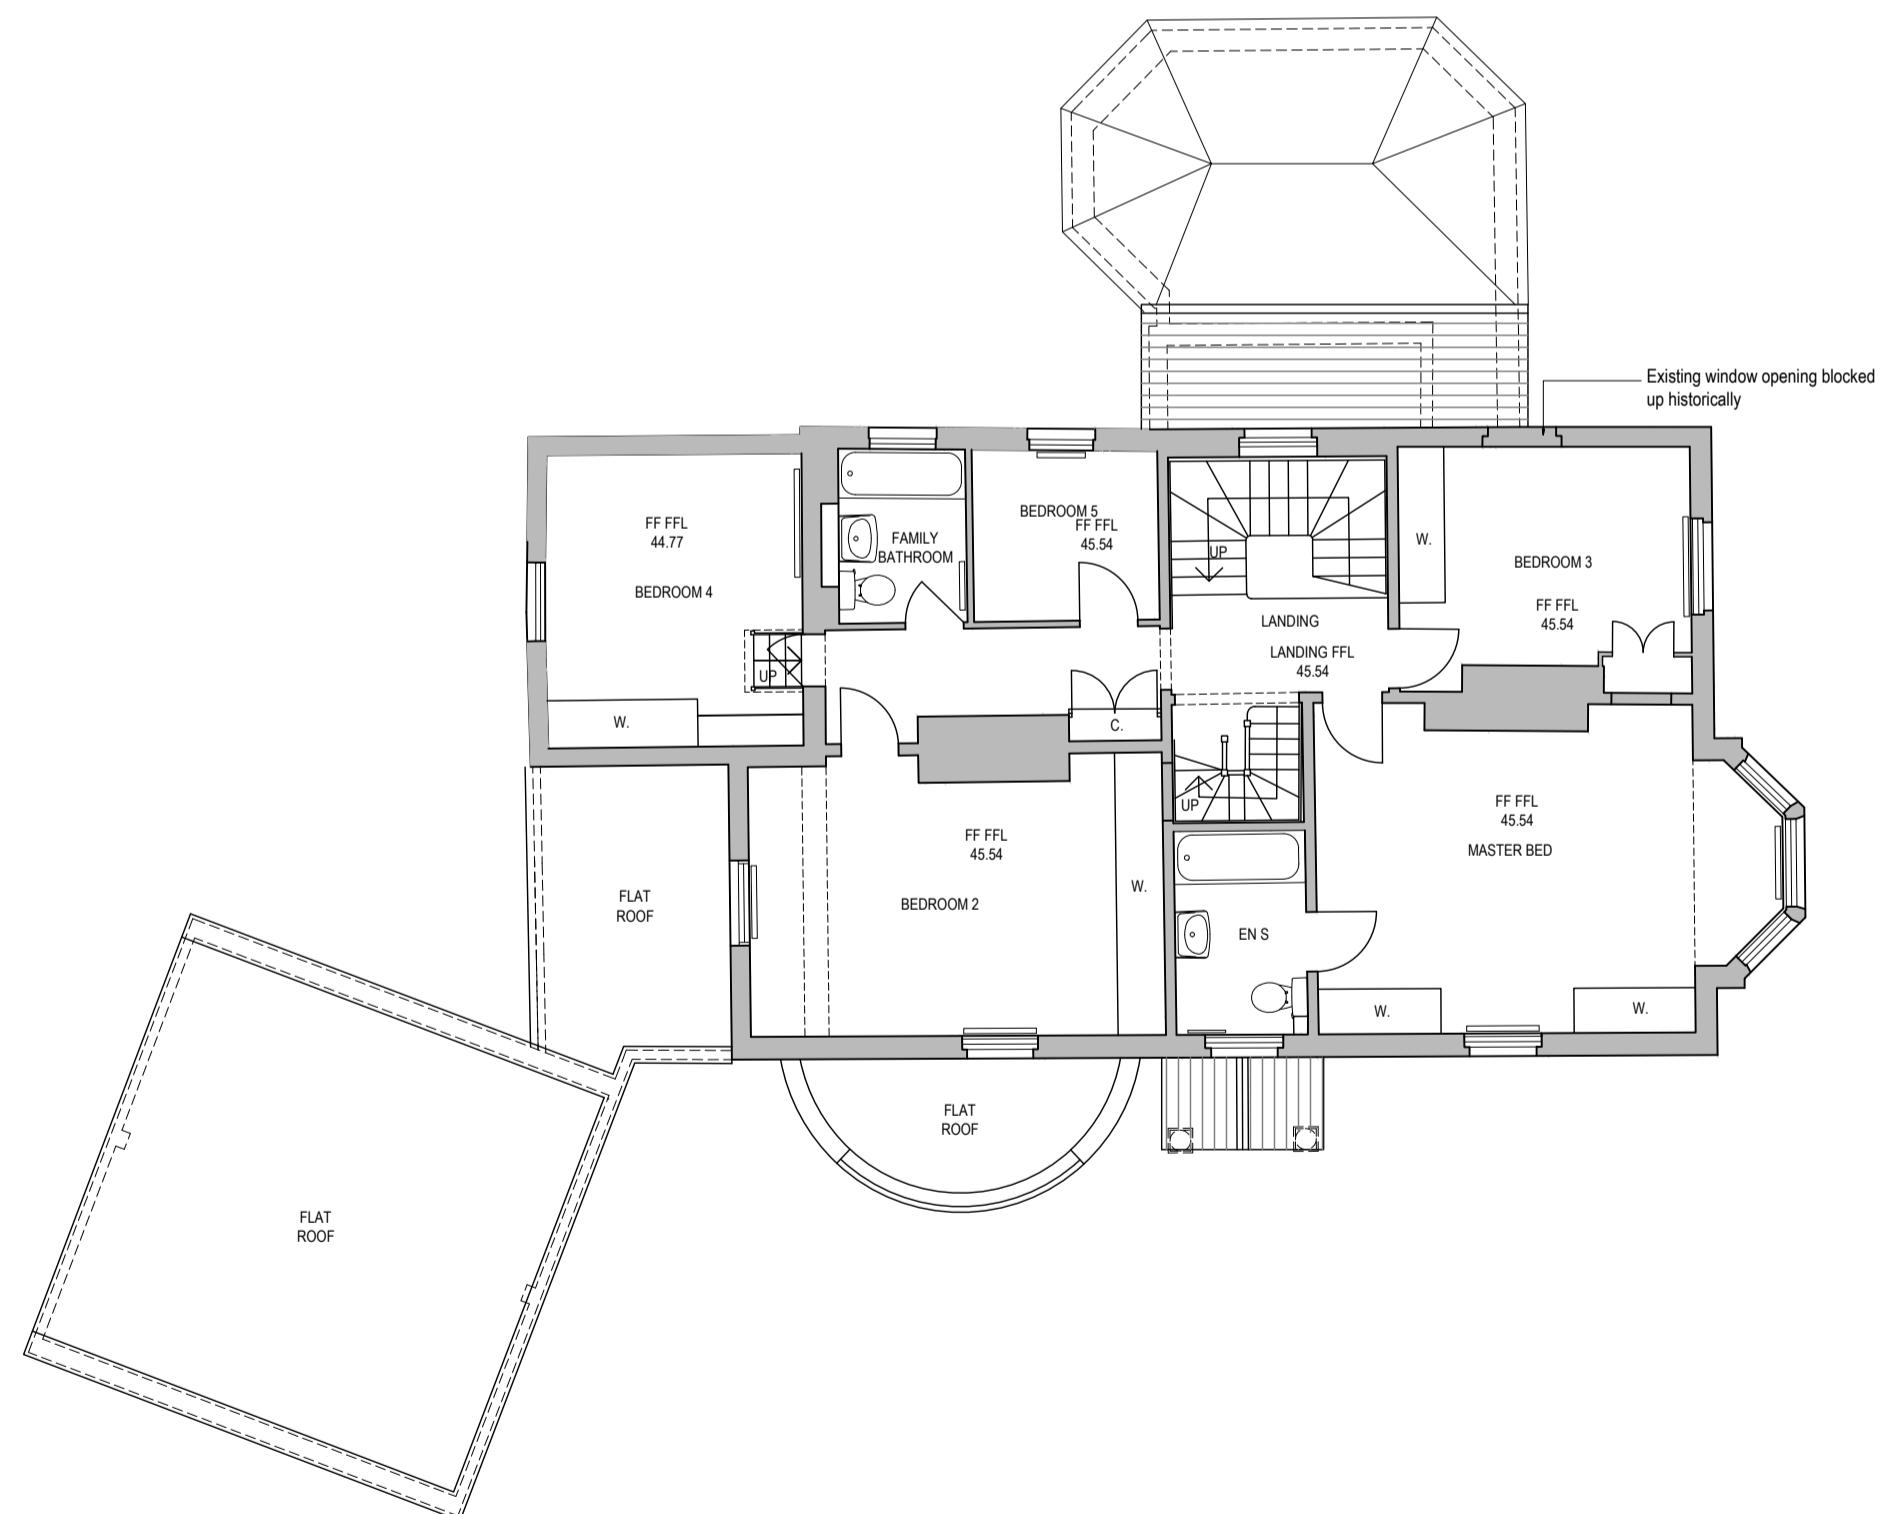


Existing First Floor Plan - 1:100 @ A1

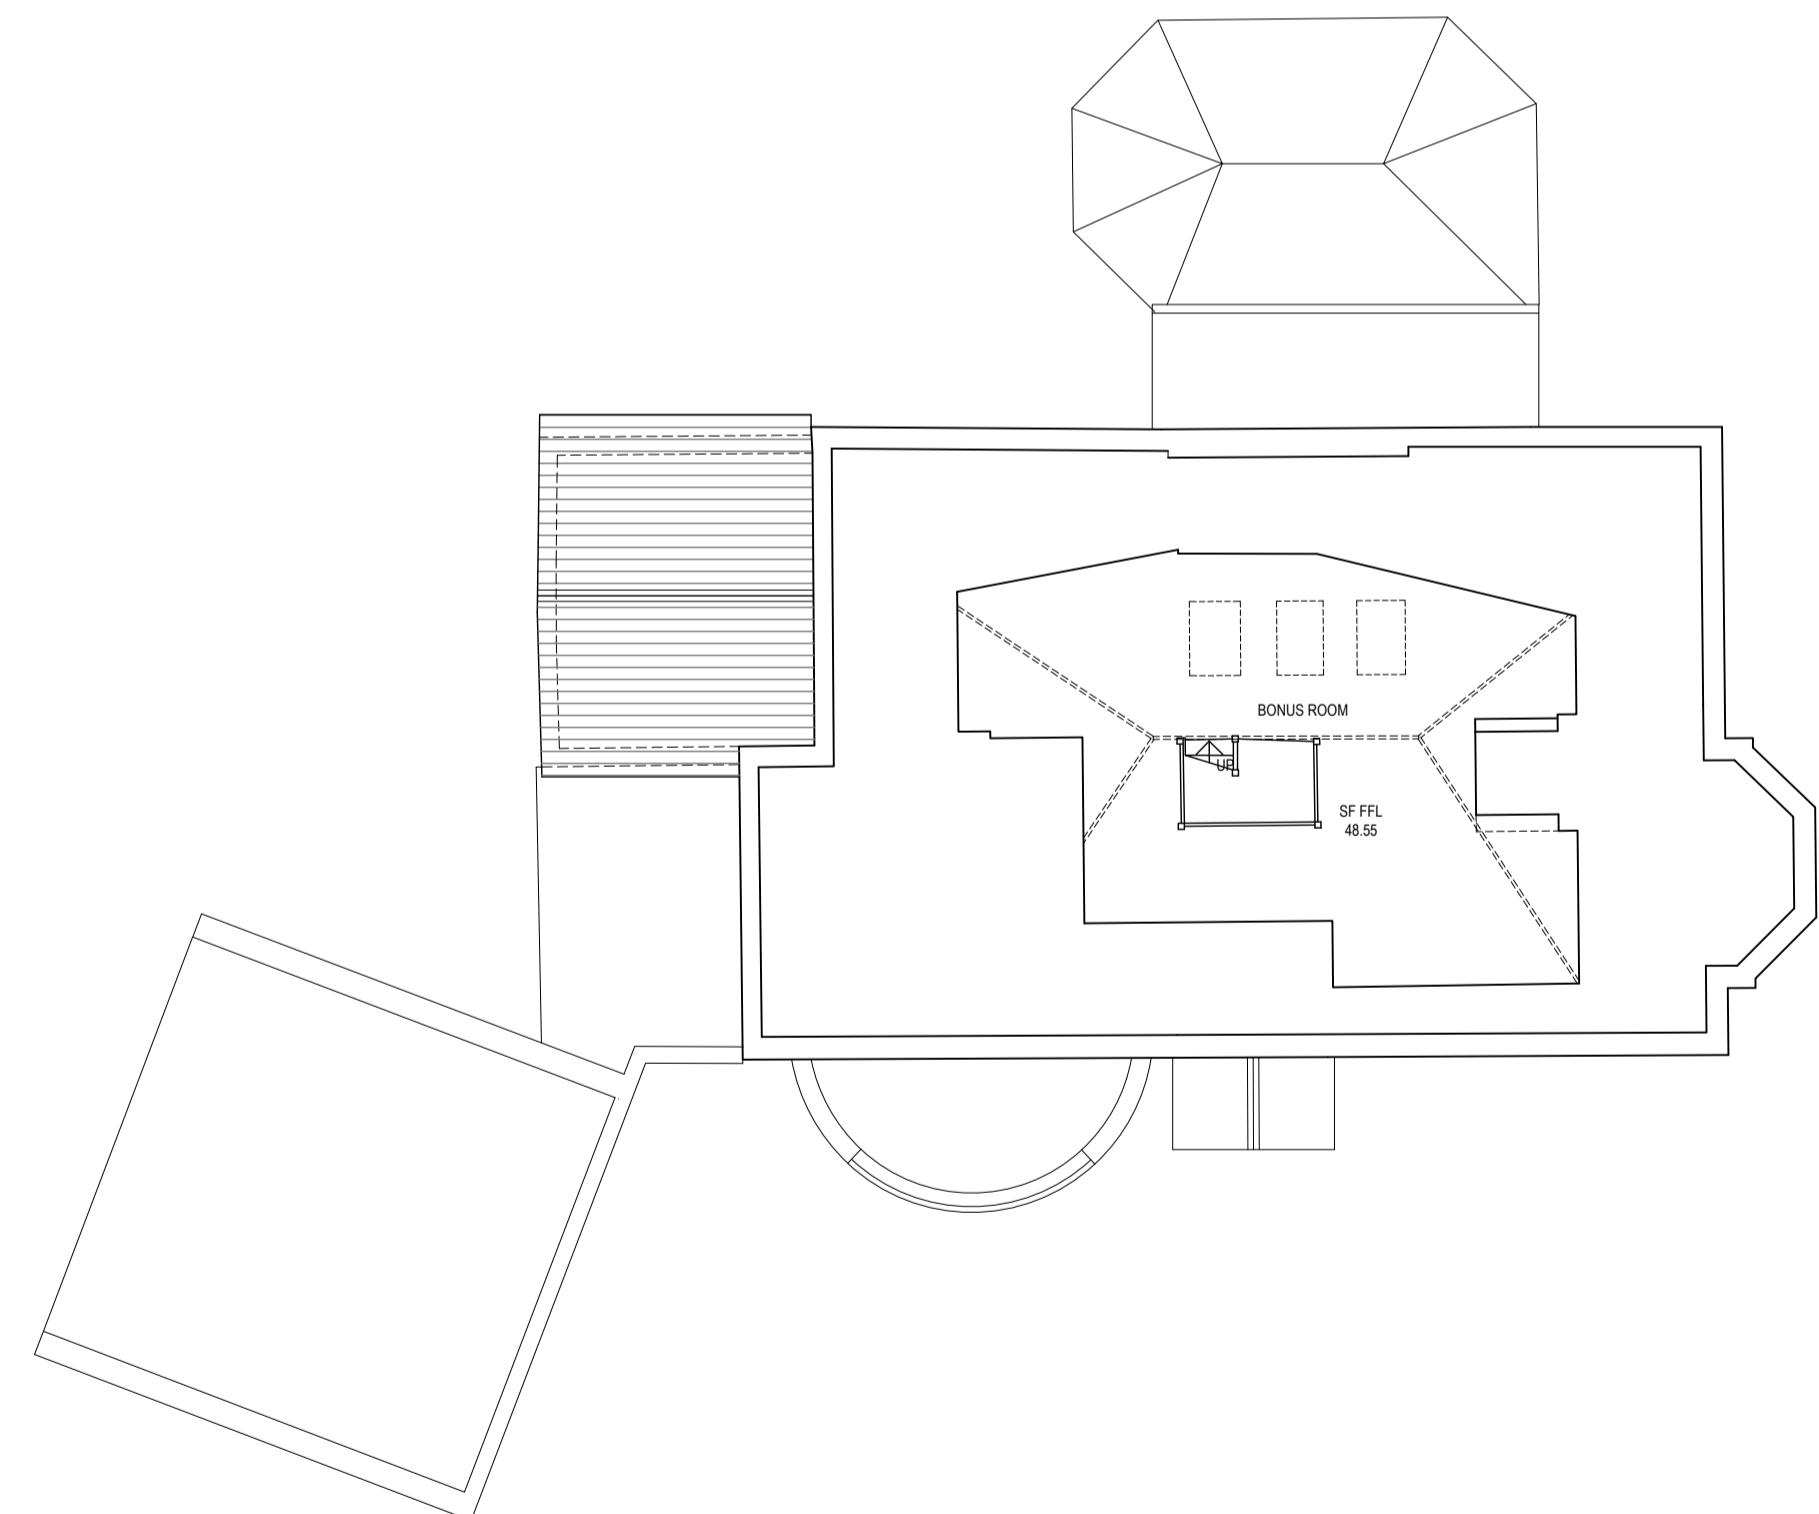

Existing Loft Plan - 1:100 @ A1

*To remain as is - outline of below to change as proposed

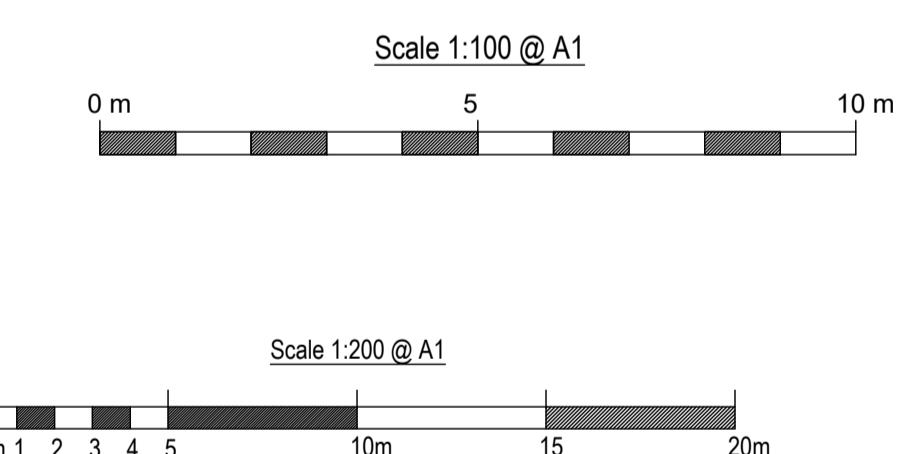

CHRISTOPHER JAMES ARCHITECTURE

27 Chaucer Way, Woosehill, Wokingham

Berkshire . RG41 3BG

T: 01189 797892 M: 07736039224

E: CHRIS@CHRISTOPHERJAMESARCHITECTURE.CO.UK

Meadowside, 83 London Road, Twford - Proposed Extension and Internal Alterations

Existing Plans

Scale as shown @ A1 Aug'25

385-1201