



CURRENTLY APPROVED SECOND FLOOR/ROOF PLAN 1:100

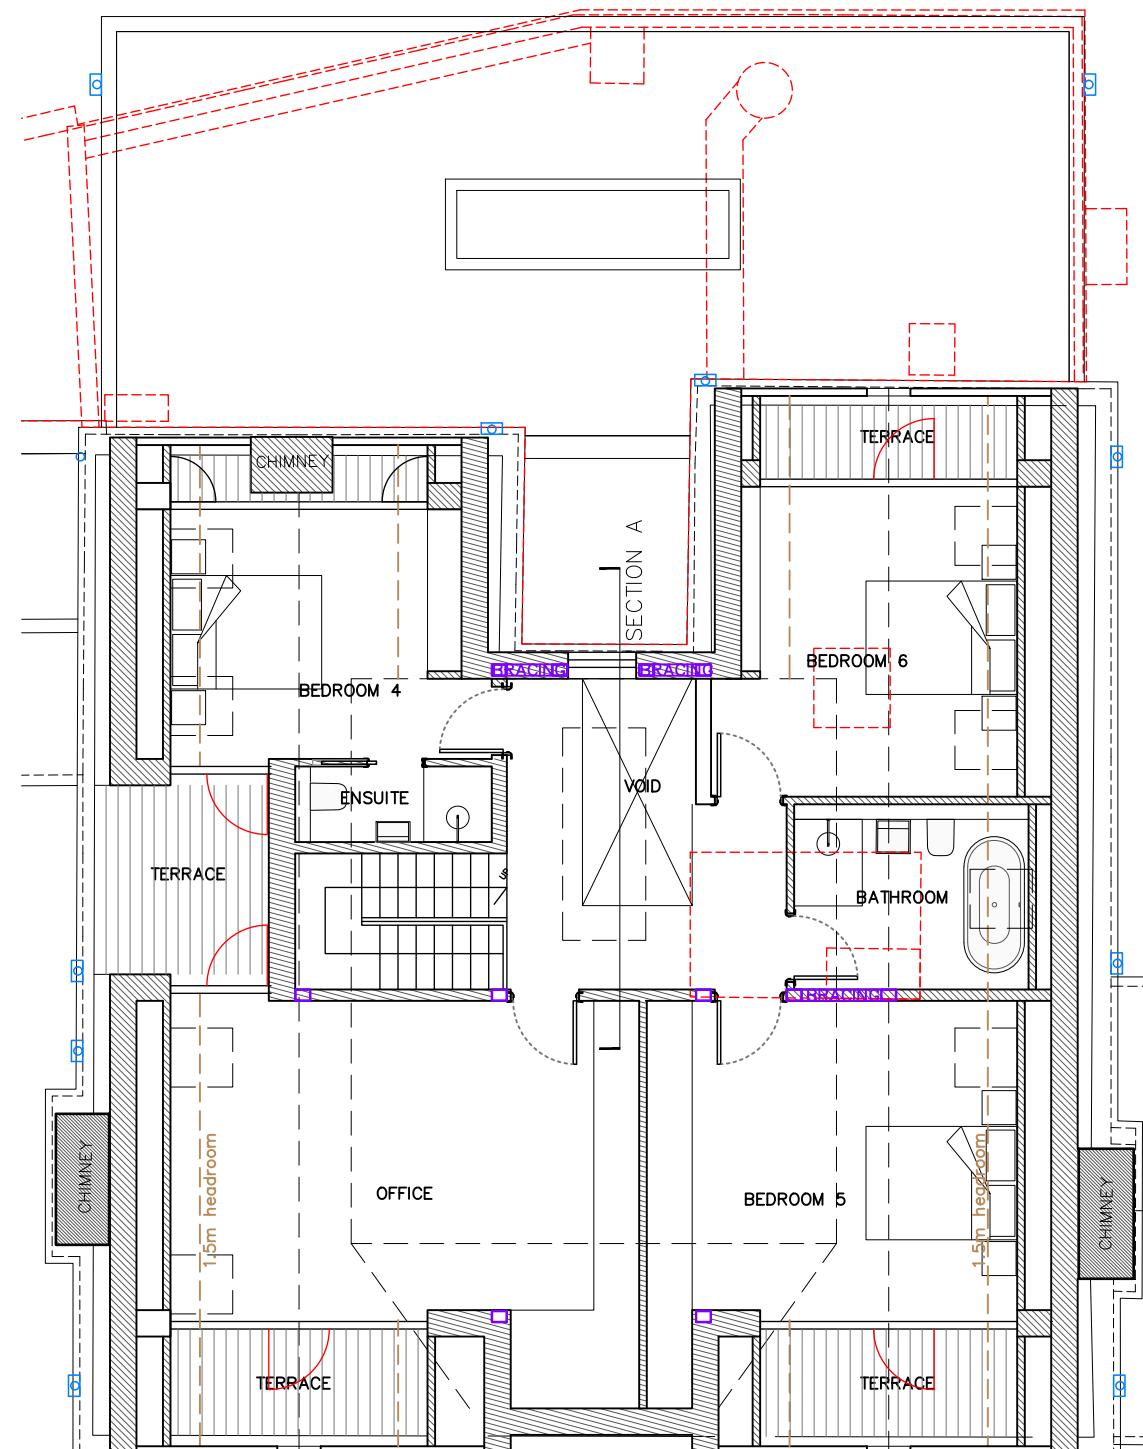

PROPOSED SECOND FLOOR PLAN 1:100

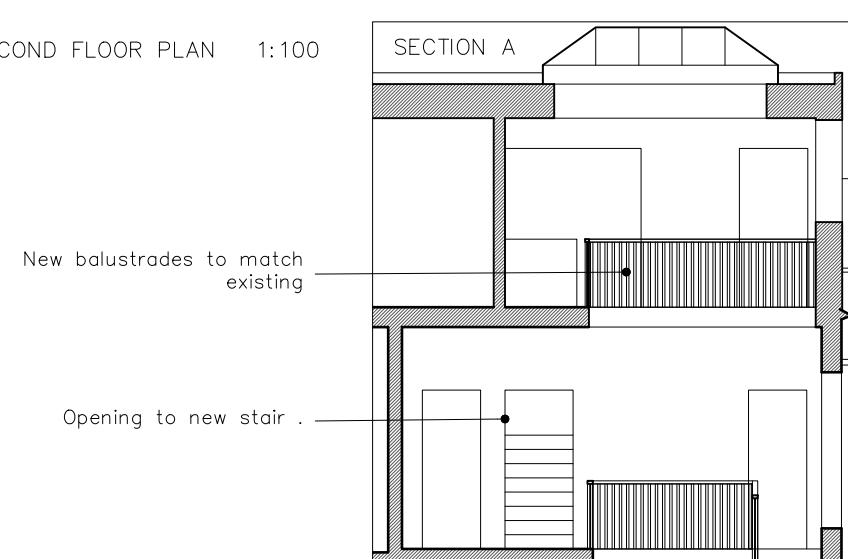

NOTES
THIS DRAWING IS THE COPYRIGHT OF THE ARCHITECTS AND MAY NOT BE REPRODUCED WITHOUT PERMISSION.
THE CONTRACTOR IS RESPONSIBLE FOR CHECKING DIMENSIONS, TOLERANCES AND REFERENCE. ANY DISCREPANCIES TO BE CHECKED BEFORE PROCEEDING WITH THE WORKS.
WHERE AN ITEM IS COVERED BY DRAWINGS TO DIFFERENT SCALES, THE LARGER SCALE DRAWING IS TO BE WORKED TO. DO NOT SCALE FROM DRAWING. FIGURED DIMENSIONS TO BE WORKED TO AT ALL TIMES.
ALL WORK AND MATERIALS TO BE IN ACCORDANCE WITH THE BUILDING REGULATIONS AND TO COMPLY WITH THE RELEVANT CODES OF PRACTICE AND BRITISH STANDARDS.

ELEMENTS TO BE REMOVED OR DEMOLISHED

SUMMARY OF CHANGES FROM APPROVED PLANNING REF 233180

1. ROOF EXTENSION AT 2ND FLOOR LEVEL.

0 5
PLANNING

© Copyright TRACE Architects Ltd 2023
trace
ARCHITECTS

Basement Studio
263 The Vale
London
W3 7QA
TEL 0208 611 2946
TEL 01491 579 544
E-MAIL office@tracearchitects.co.uk
www.tracearchitects.co.uk

DATE	JAN 2026	CLIENT:
DRAWN	RR	HUSSAIN
CHECKED	-	FAMILY
SCALE@A3	1:100	

EXTENSIONS, ALTERATIONS AND NEW ANCILLARY BUILDING

L'ORTOLAN PROPOSED SECOND FLOOR PLAN

ADDRESS:
L'ORTOLAN, CHURCH LANE
SHINFIELD, READING, RG2 9BY

JOB No	DRAWING NUMBER
1149	P13 revB

A3 Sheet