




KEY	
ST STUDY / LIBRARY	K KITCHEN
L LOUNGE	D DINING ROOM
MB MASTER BEDROOM	A ATRIUM
U UTILITY	B BEDROOM
DR DRESSING ROOM	ES EN-SUITE
C CIRCULATION	S STORAGE
P PLANTING	L LIFT
BA BALCONY	CP CARPORT
[H] ACCESS HATCH	[RL] ROOFLIGHT

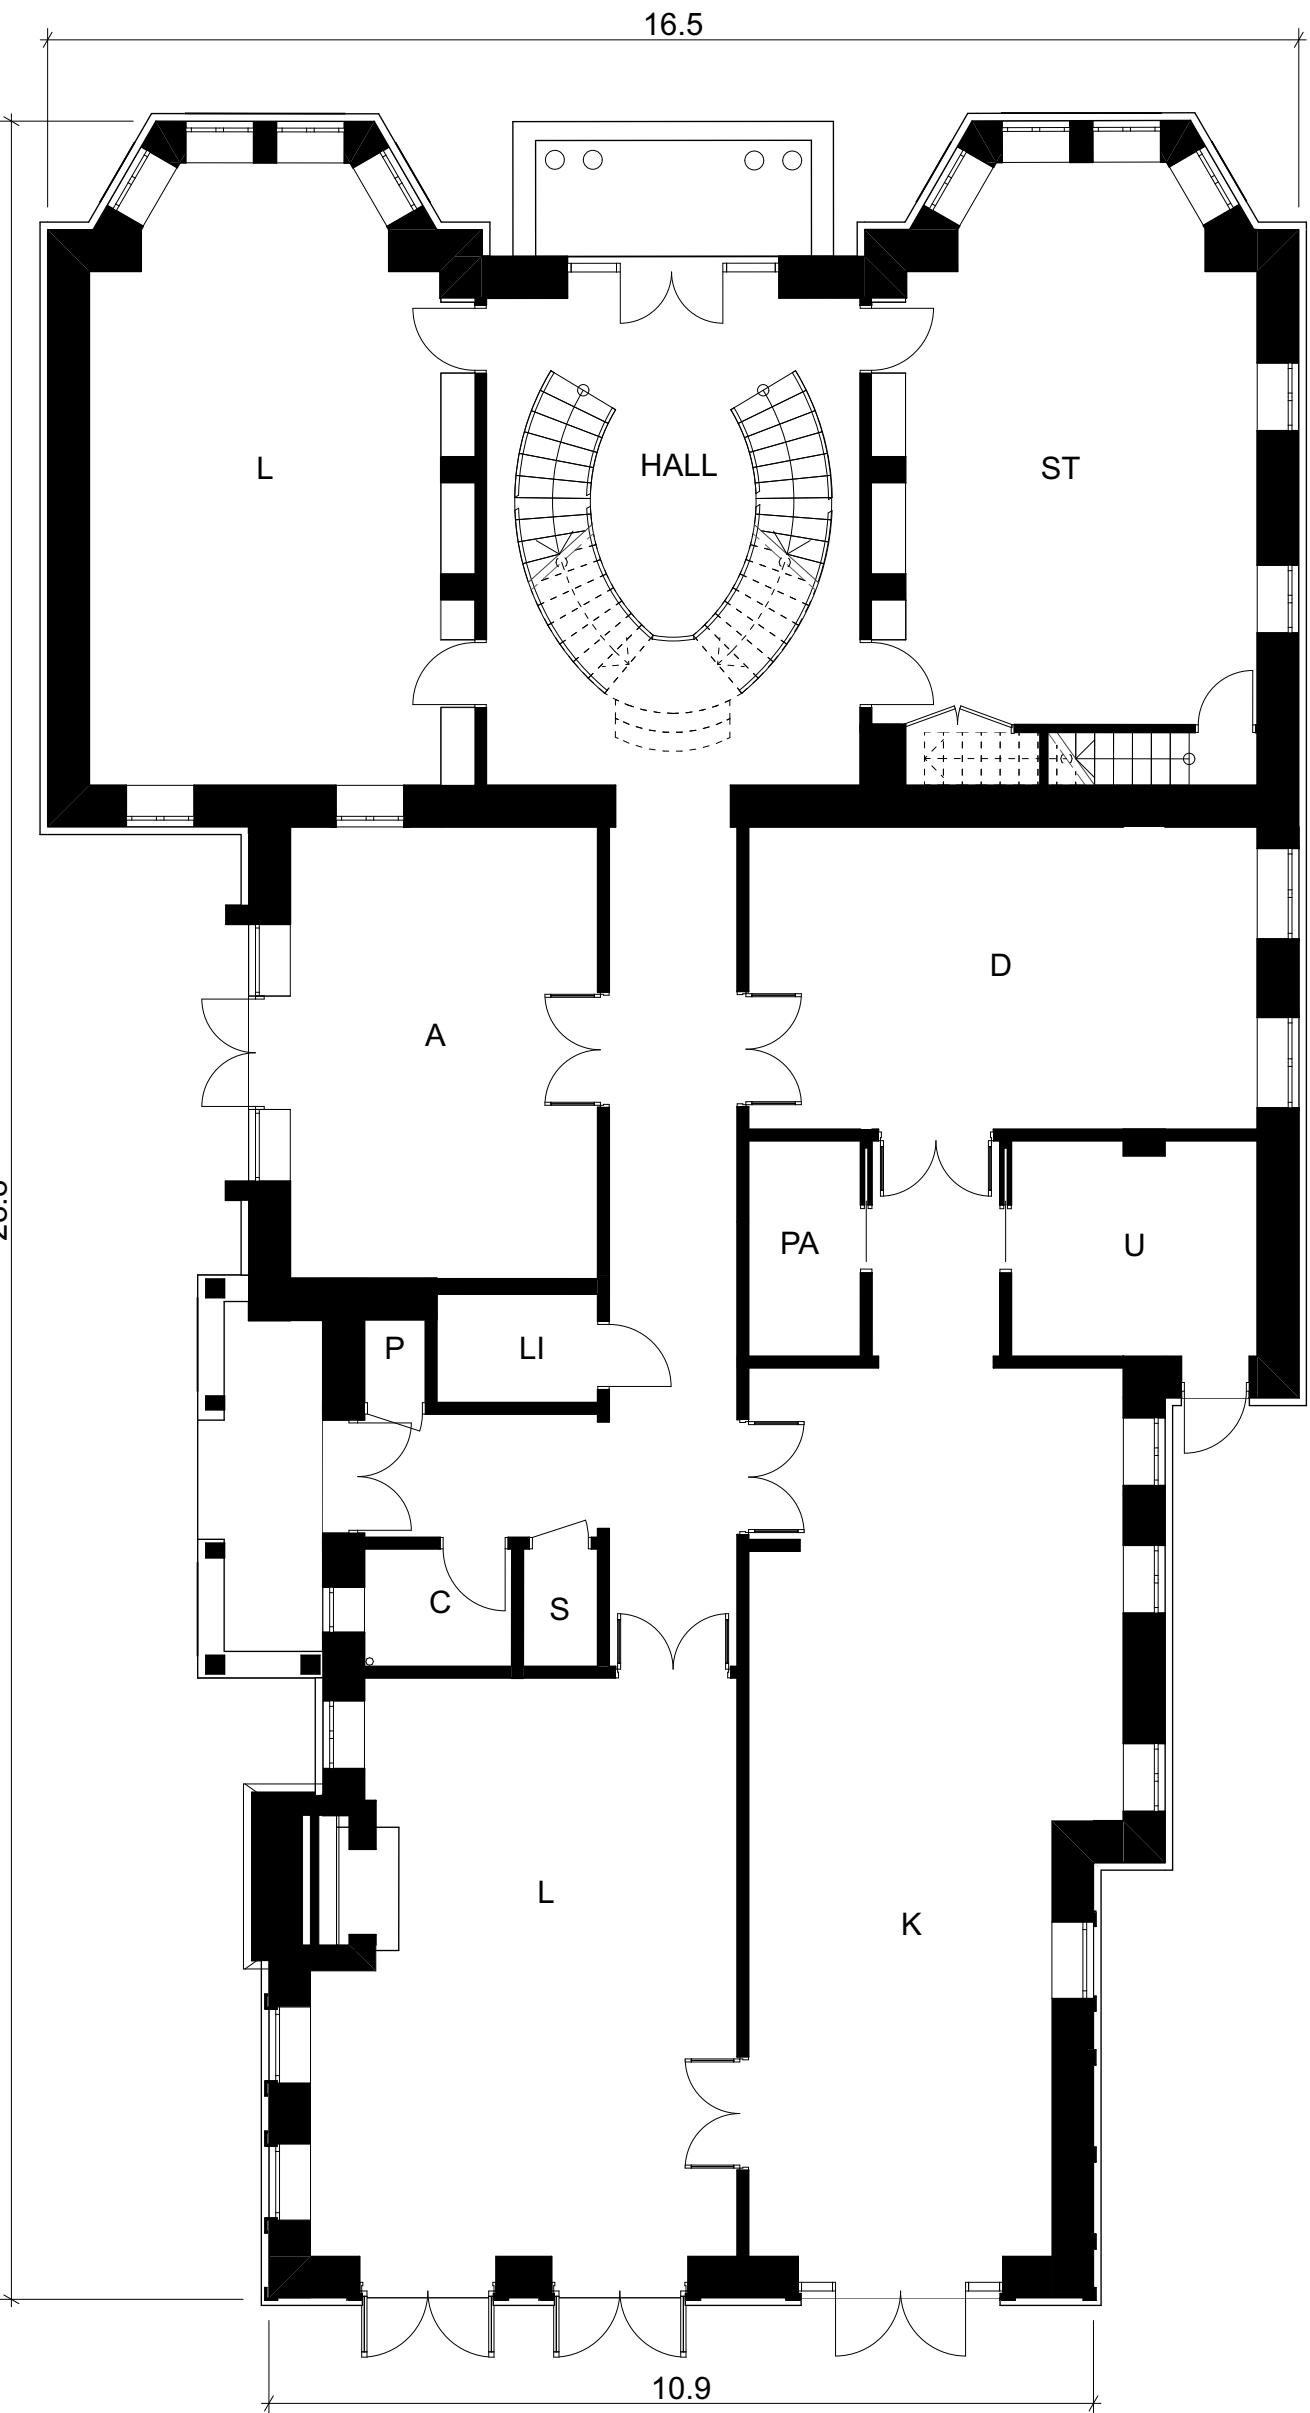


PROPOSED GROUND FLOOR 1:100

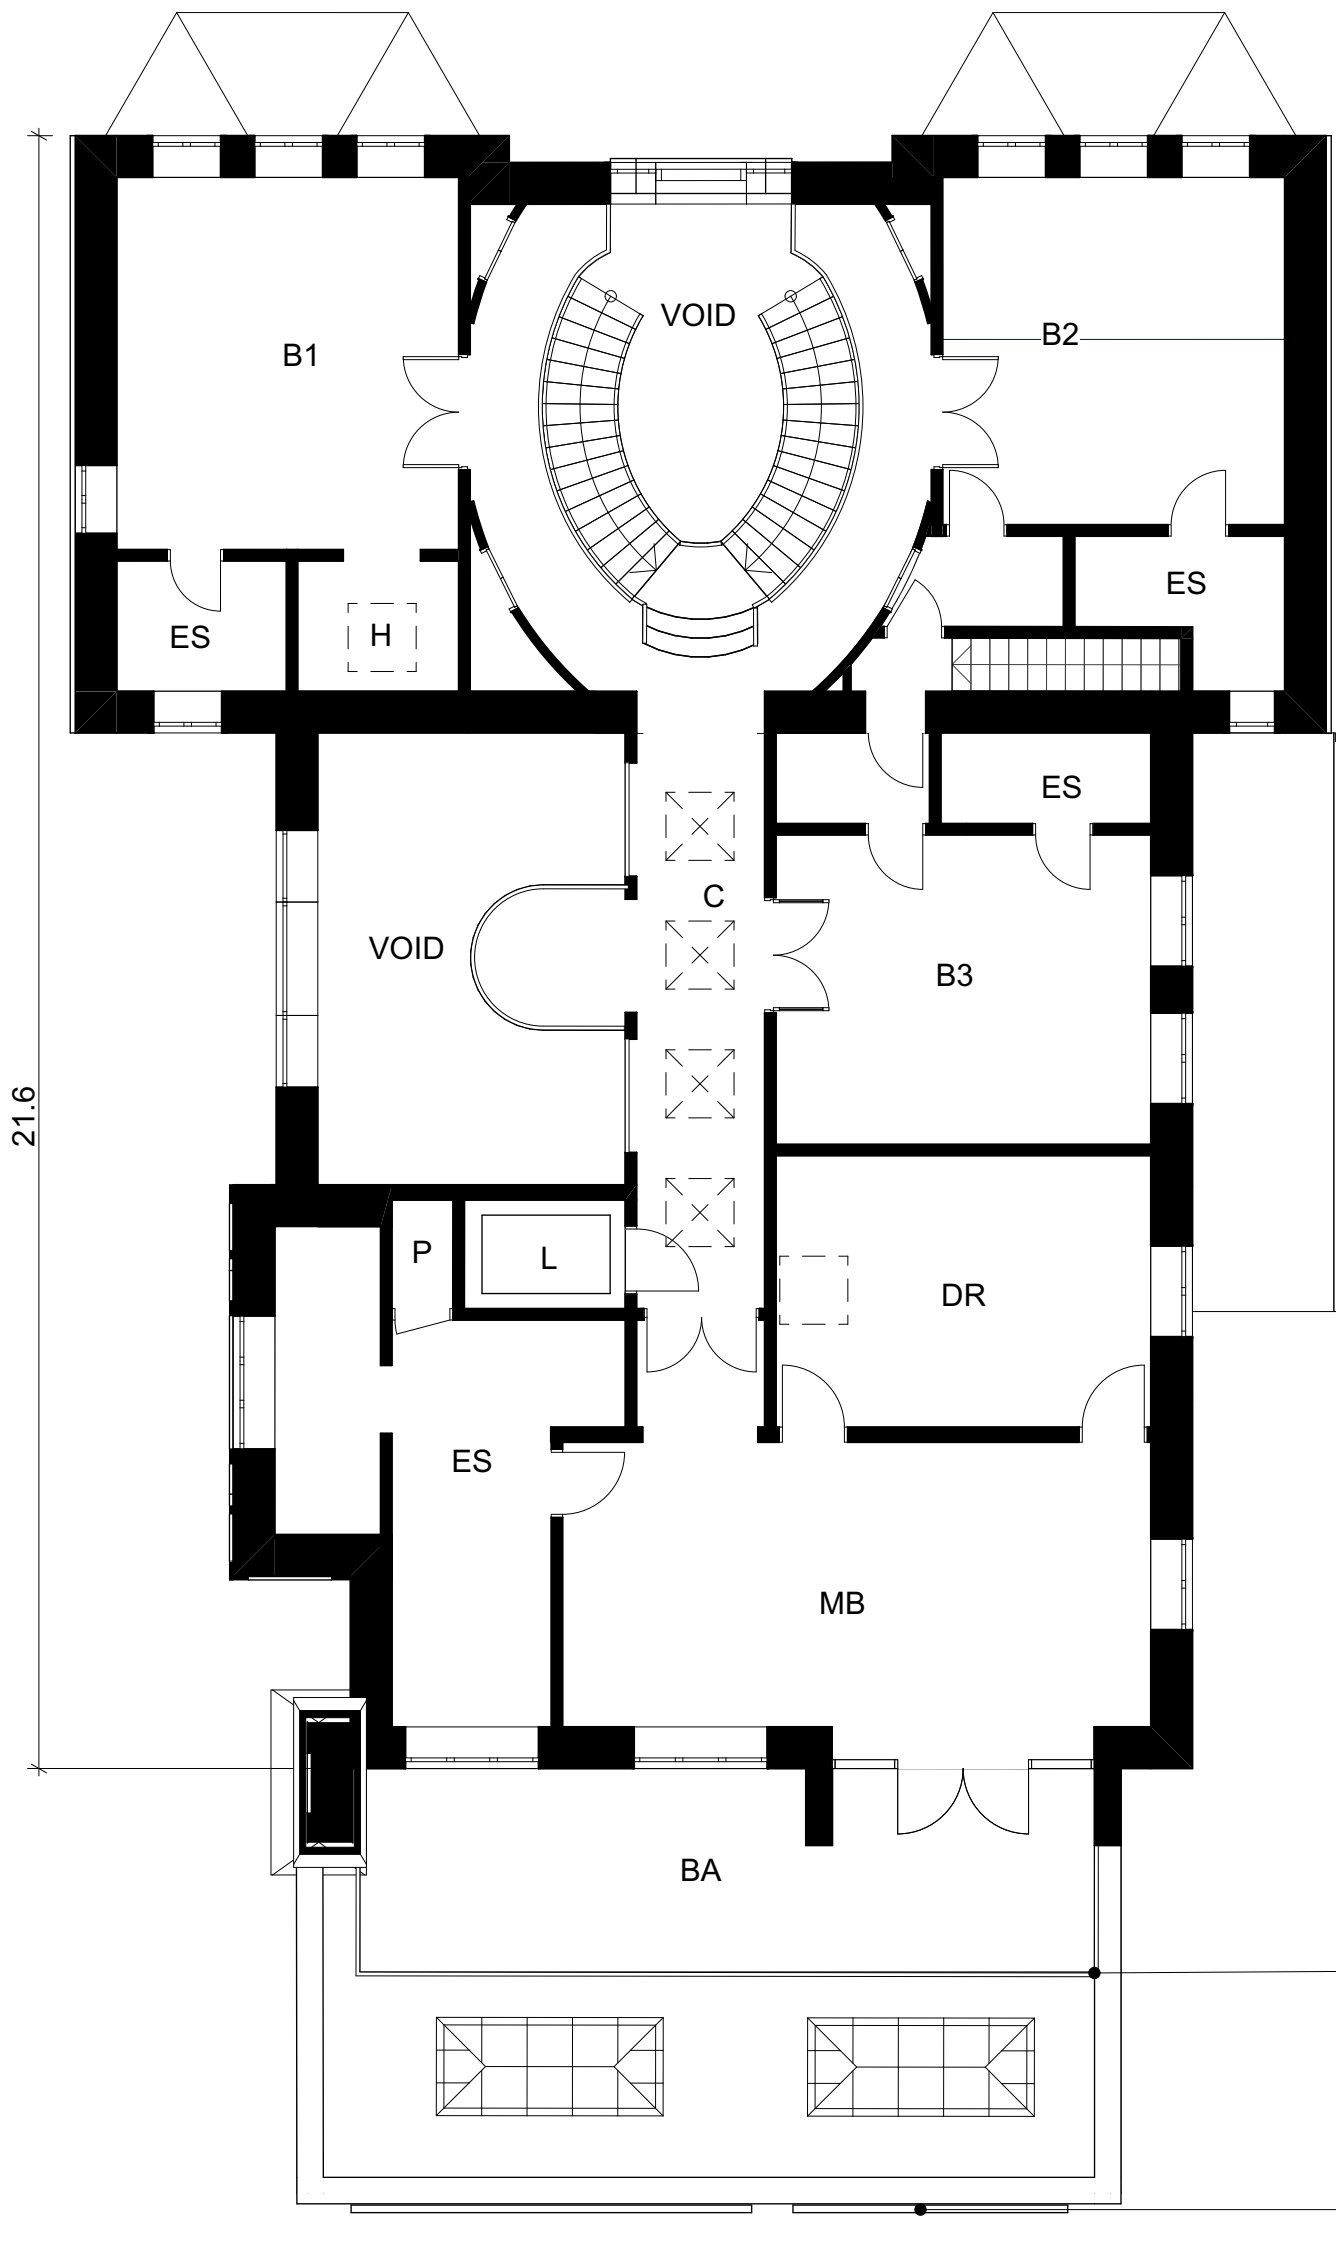

PROPOSED FIRST FLOOR 1:100

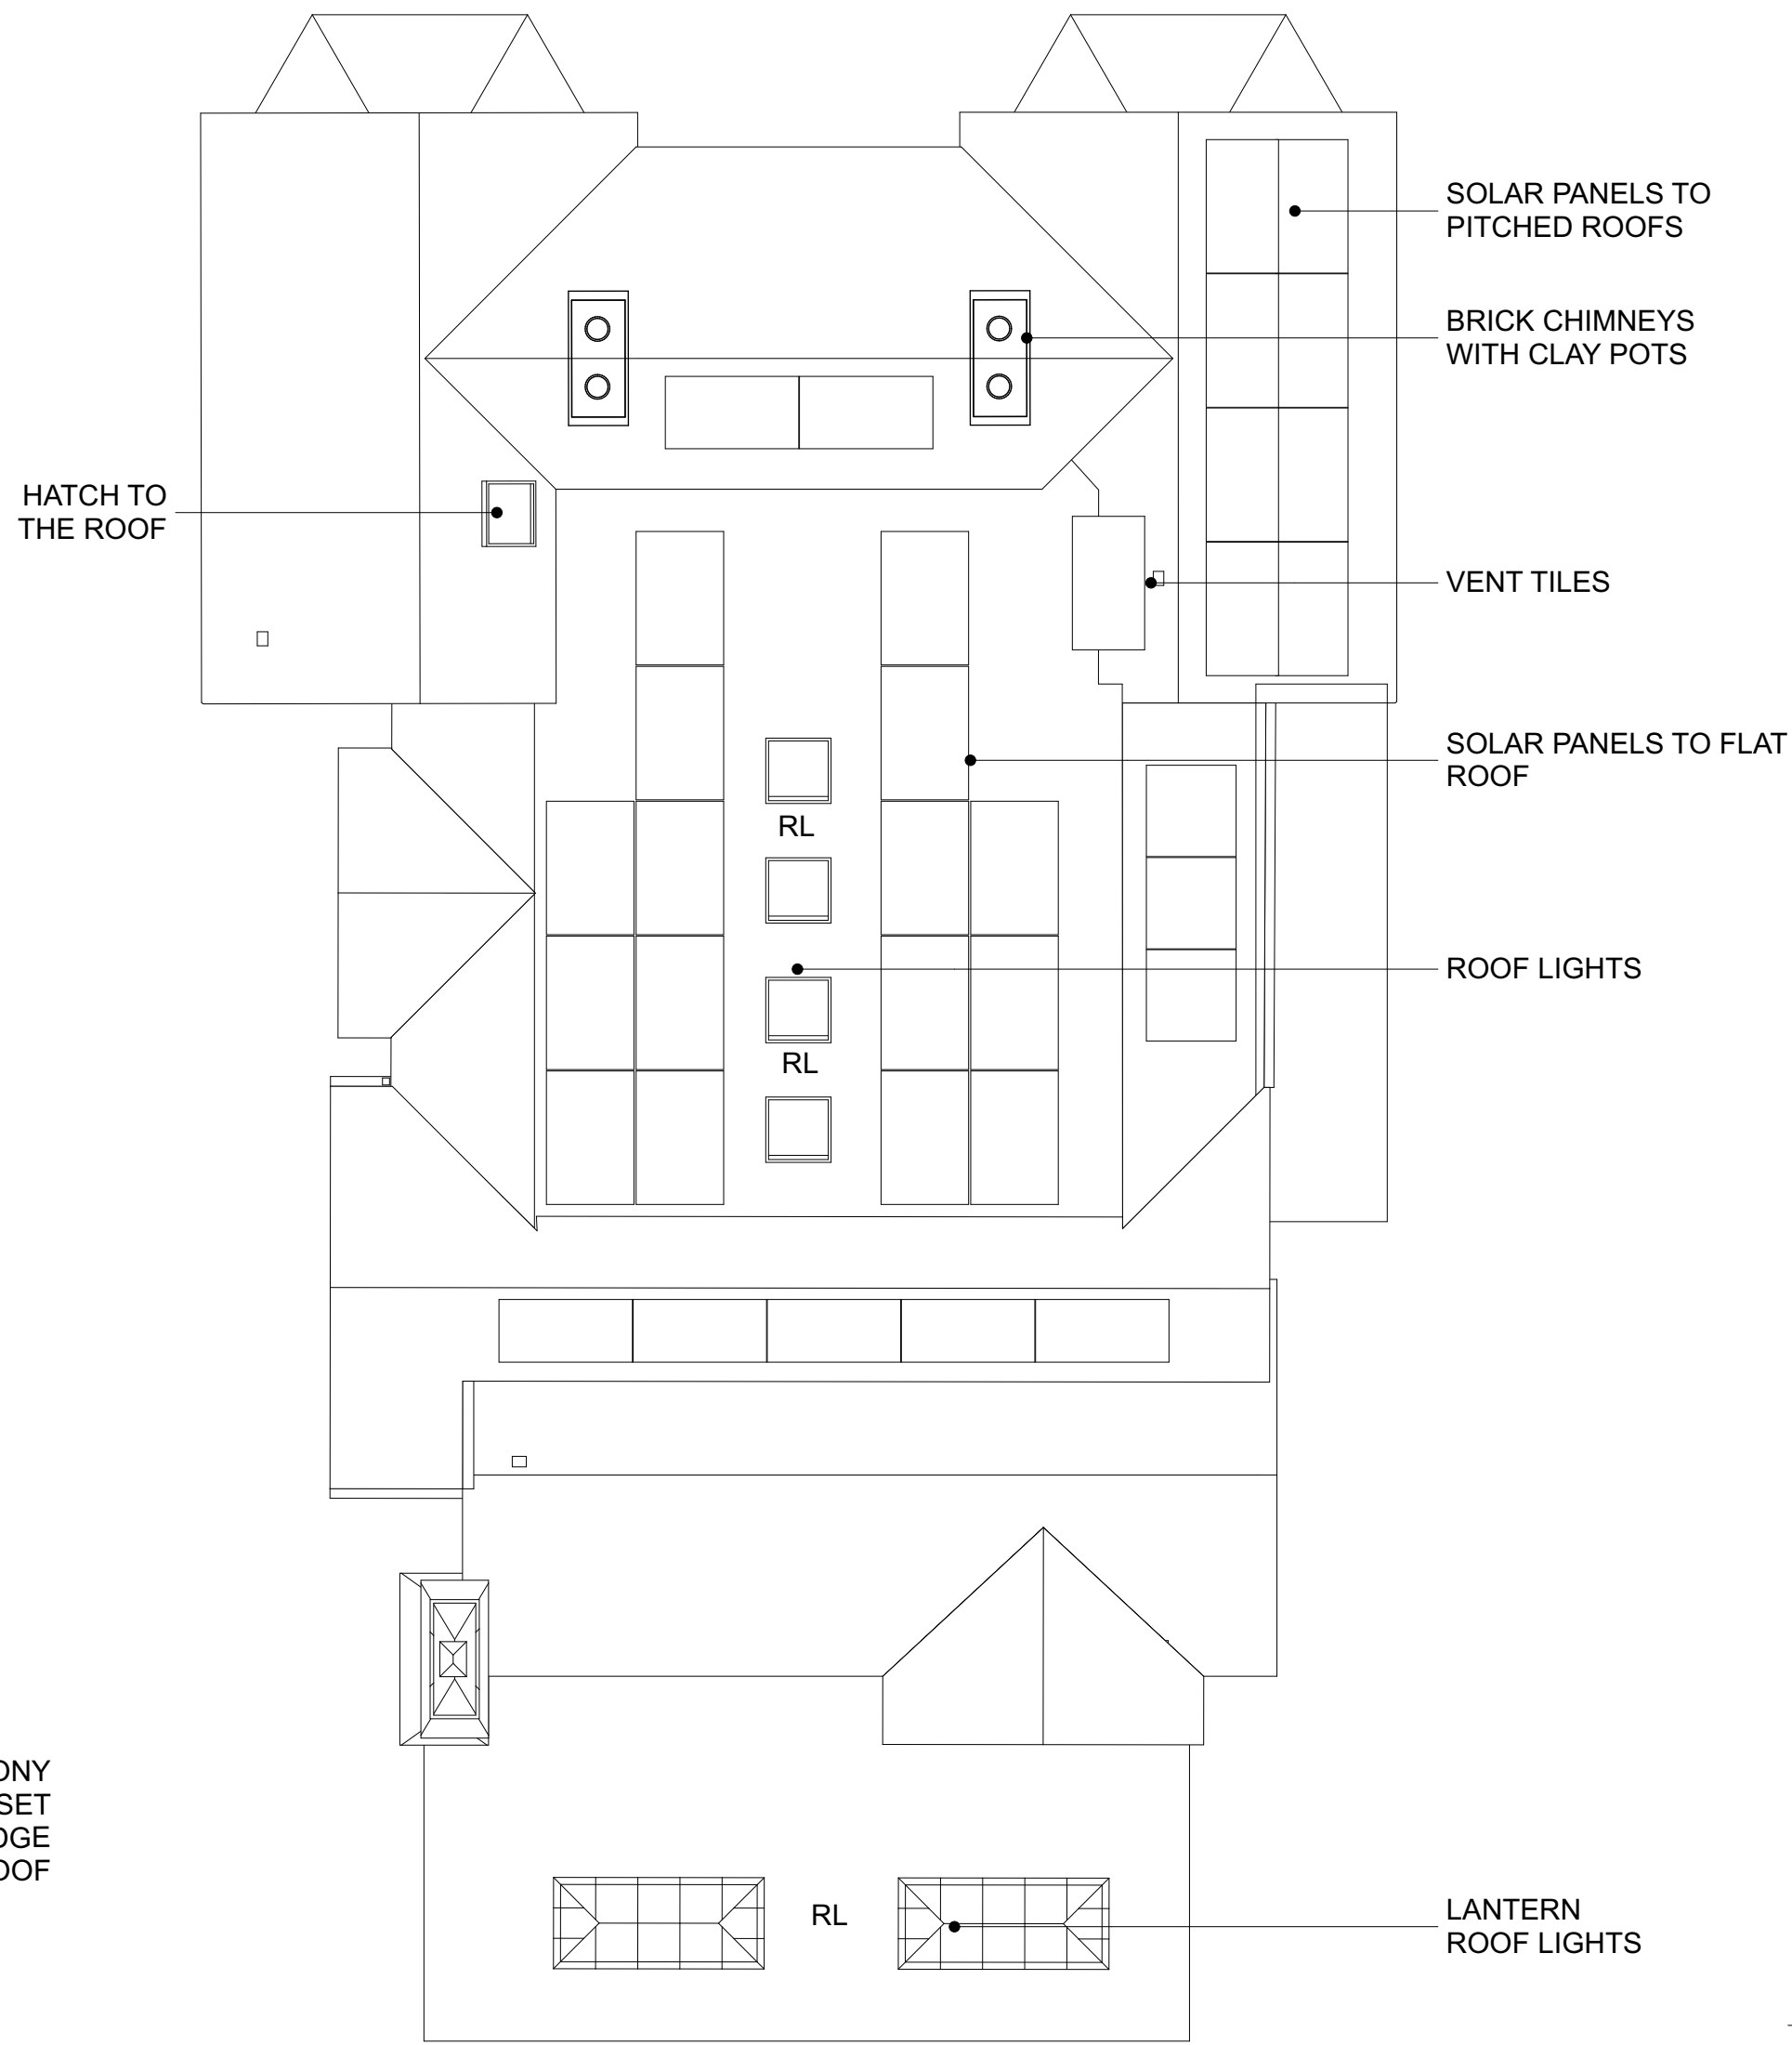

PROPOSED ROOF PLAN 1:100

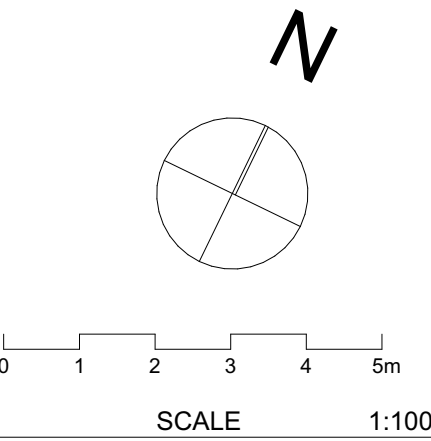

SCALE 1:100

06/01/2026 PLANNING ISSUE

Rev

Client

Mr & Mrs HORSCROFT

Site

CLEAR VIEW  
COTTAGE, WHISTLEY  
GREEN, RG10 0DU

Drawing title

PROPOSED FLOOR  
AND ROOF PLANS

Scale @ Drawing Size	Drawn	Checked
1:100 @A1	VL	HW

Status

PLANNING

HIVES ARCHITECTS  
SINCE 1934

Hives Architects LLP  
Quadrant House, Broad Street, Reading, RG1 7QE  
0118 958 7331, info@hivesarchitects.co.uk

Project	Drawing	Revision
---------	---------	----------

2907 003 P21