



PRIOR TO THE COMMENCEMENT OF ANY WORKS, THE BUILDER IS TO CHECK AND/OR DETERMINE ALL CONSTRUCTION DETAILS, INCLUDING CHECKING EXISTING SITE LEVELS AND DIMENSIONS. THE DRAWING IS TO BE READ IN CONJUNCTION WITH ALL OTHER PROJECT DRAWINGS, CONSTRUCTION NOTES AND/OR PROJECT SPECIFICATION. ALL DISCREPANCIES SHOULD BE REPORTED IMMEDIATELY.

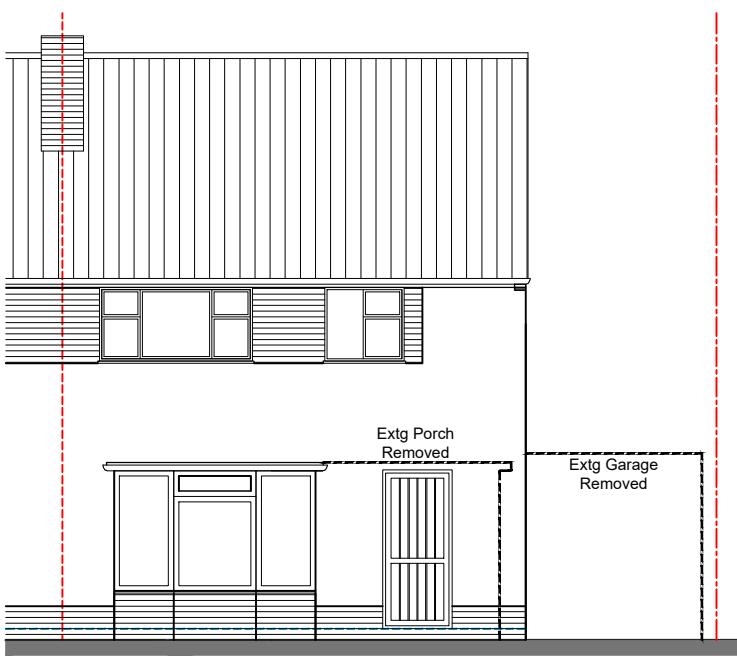


Proposed Front Elevation

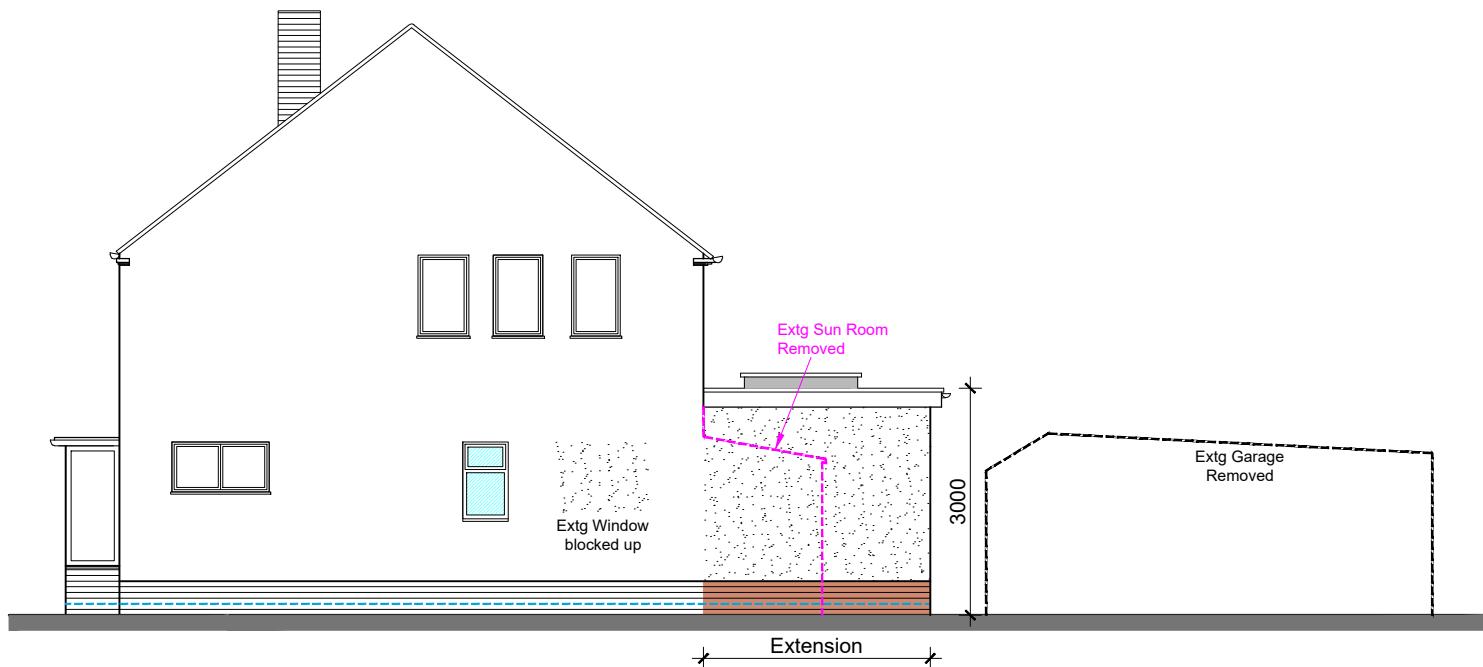

Proposed Side Elevation



Proposed Rear Elevation

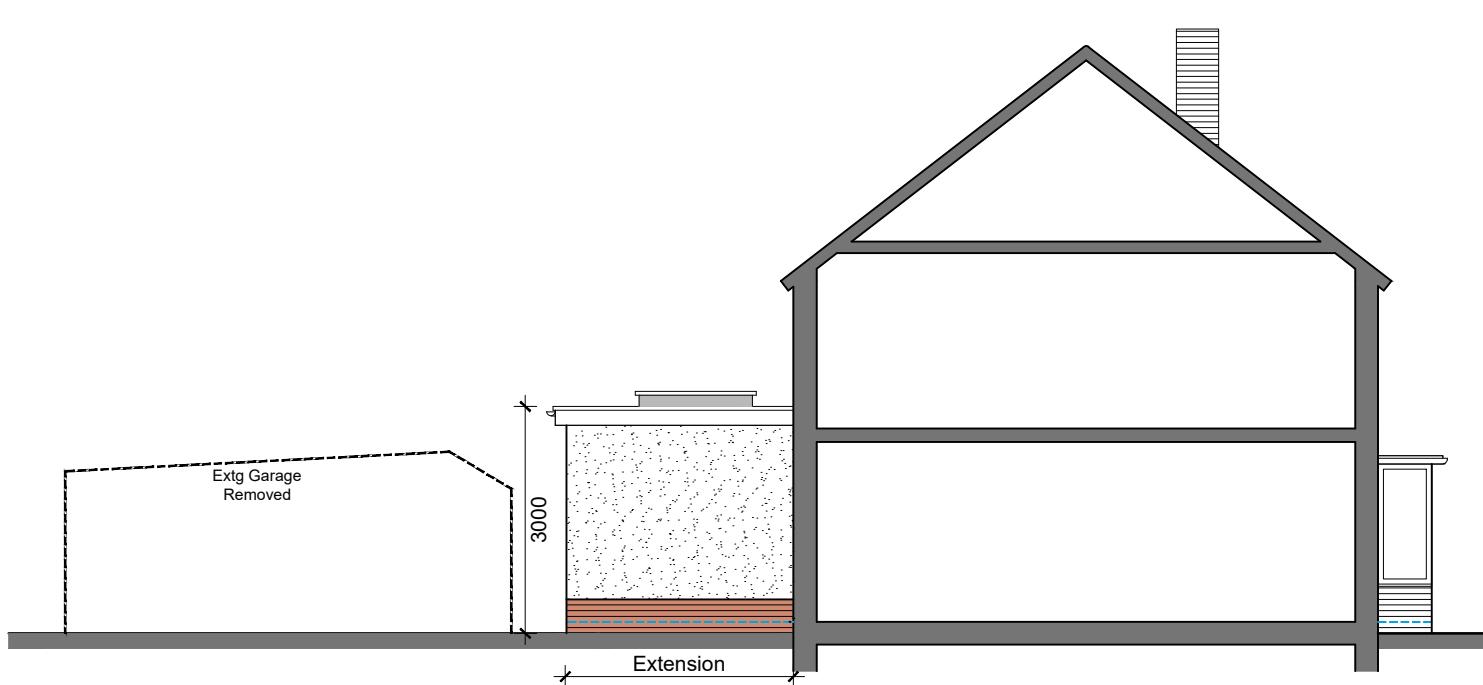

Proposed Side Elevation

Scale 1:100



- New Render finish to match existing
- New Brickwork to match existing
- New Doors & Windows (uPVC)

Client: **Mr Anderson**

Site Address: 19 Haddon Drive Woodley Reading RG5 4LX	Description: Proposed Elevations
---	-------------------------------------

PLANNING

