


PROPOSED SECTIONS / NEW STAIRCASE TO SECOND FLOOR
SCALE 1-50

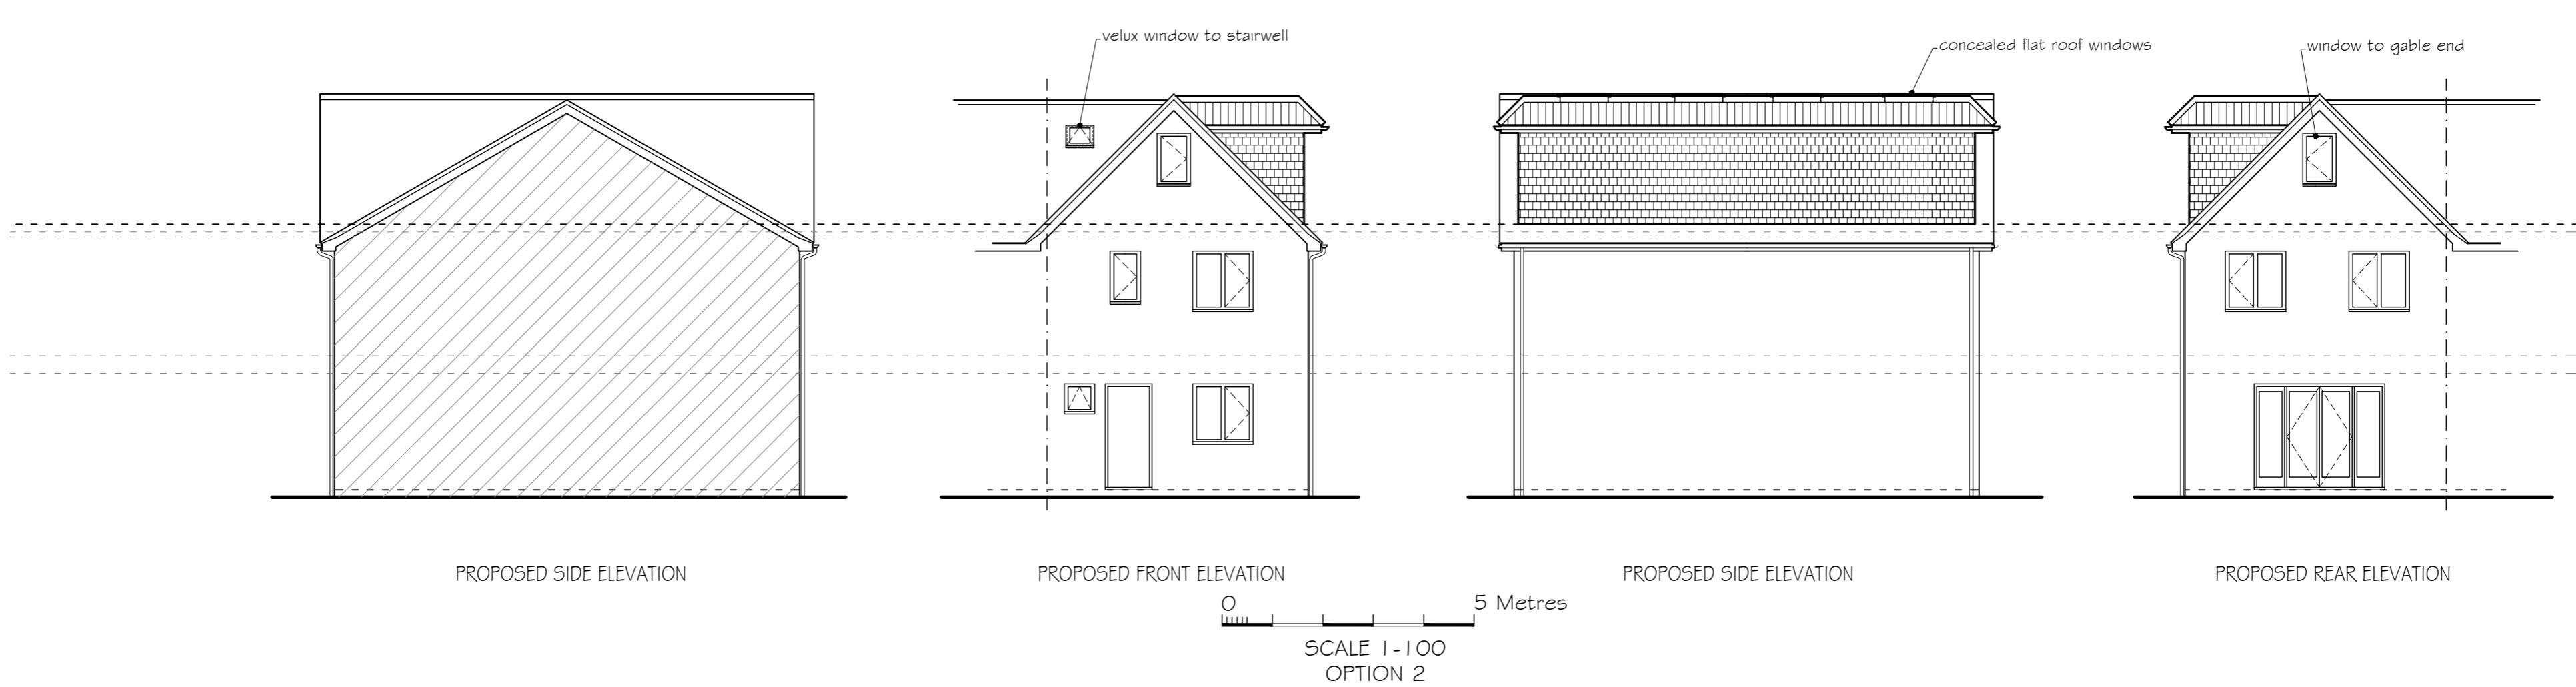


PROPOSED SIDE ELEVATION

PROPOSED FRONT ELEVATION


PROPOSED SIDE ELEVATION

PROPOSED REAR ELEVATION


SCALE 1-100
OPTION 2

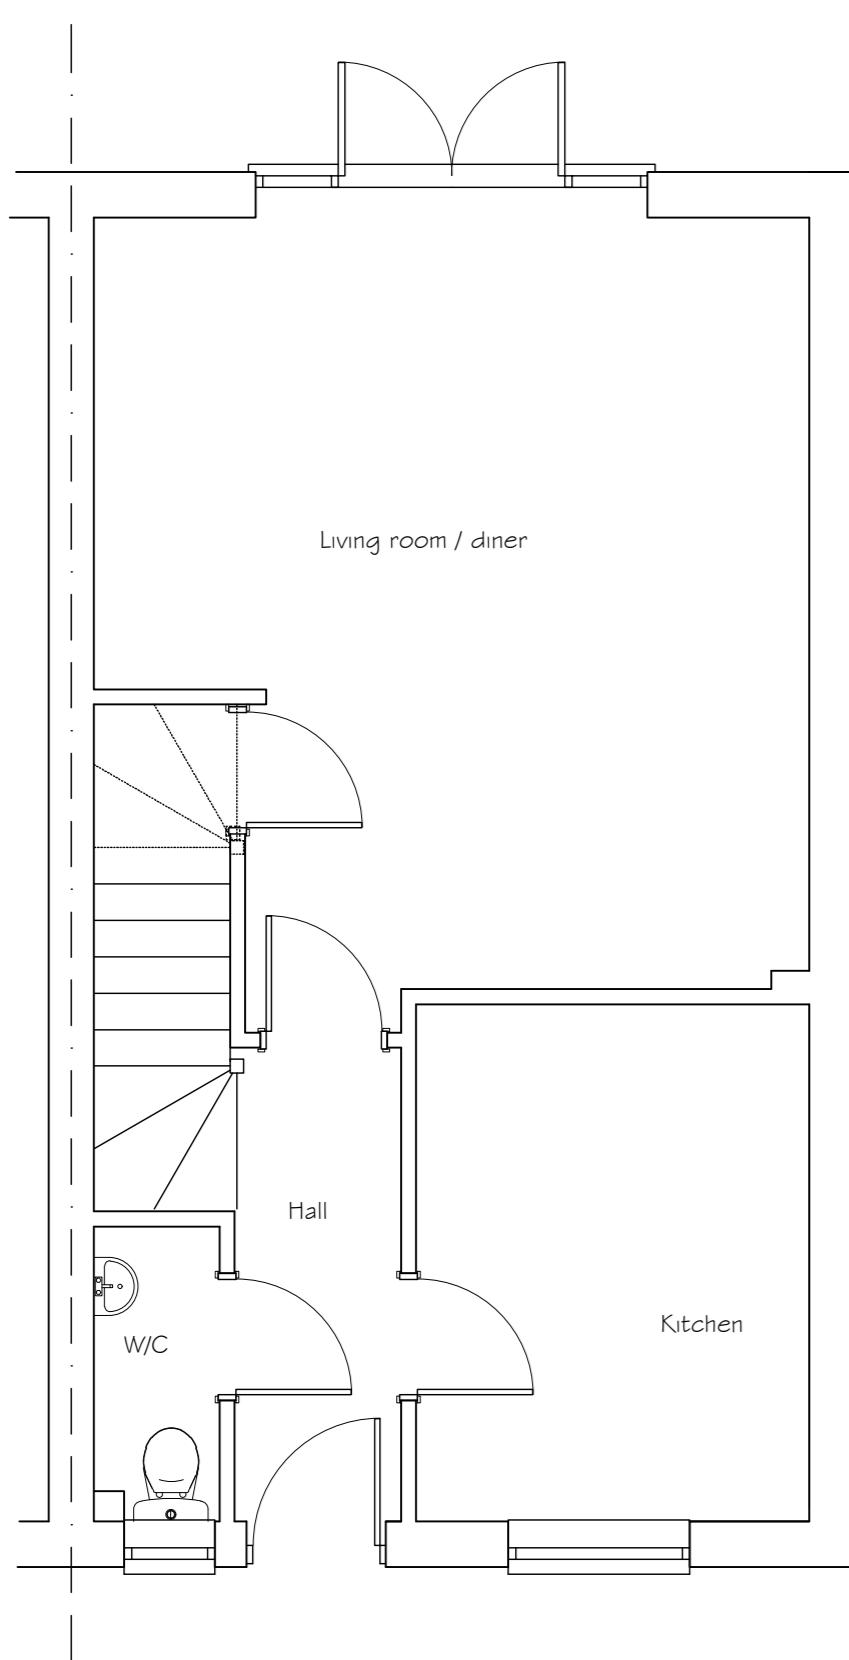

PROPOSED GROUND FLOOR PLAN

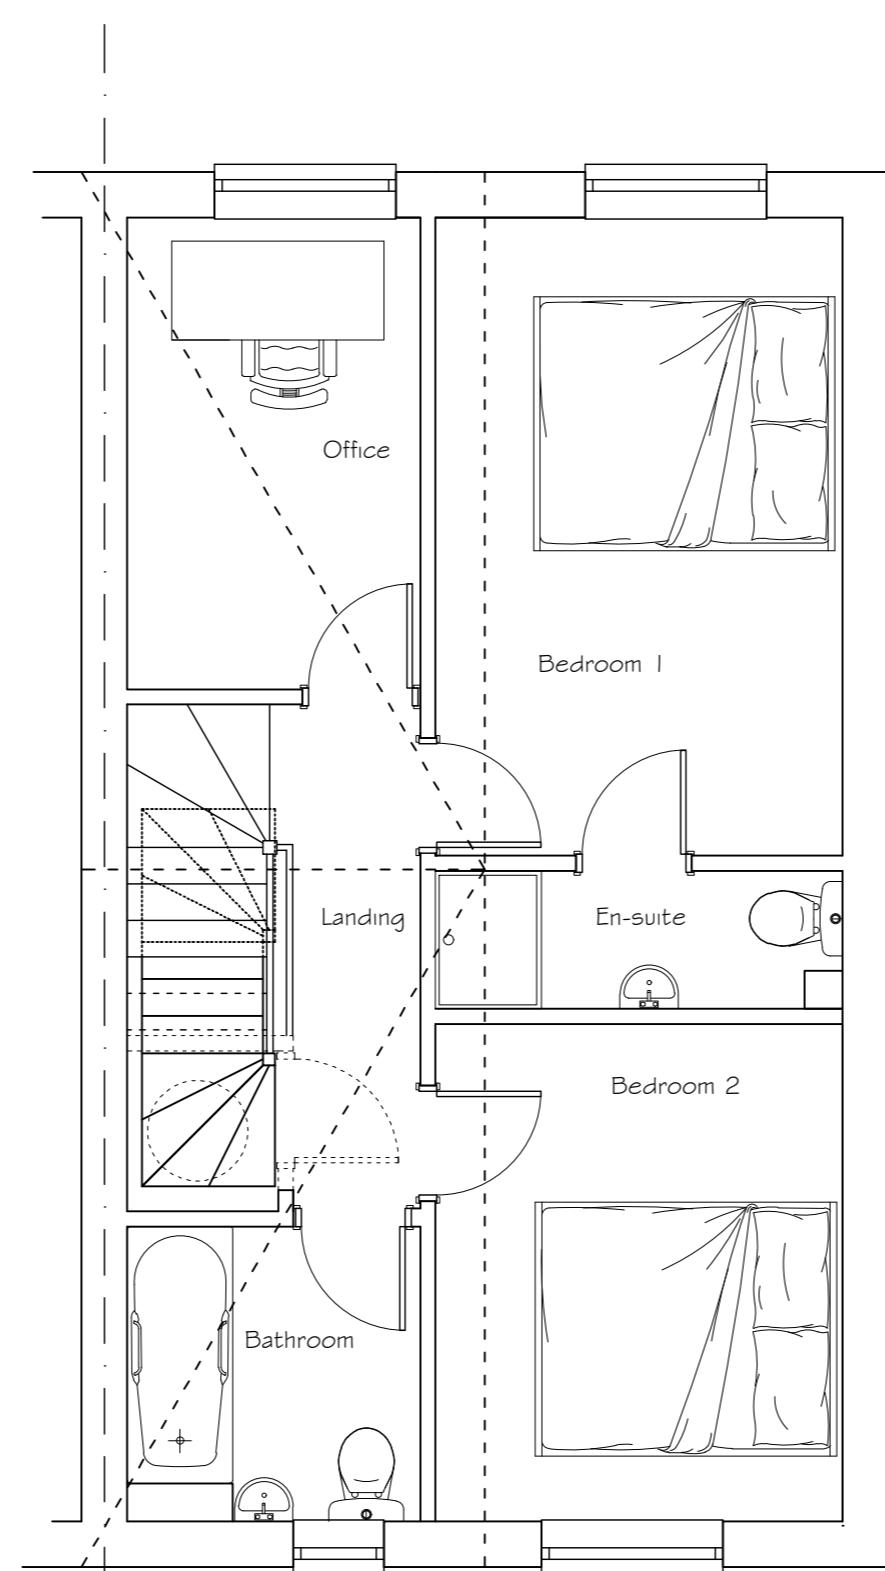

PROPOSED FIRST FLOOR PLAN

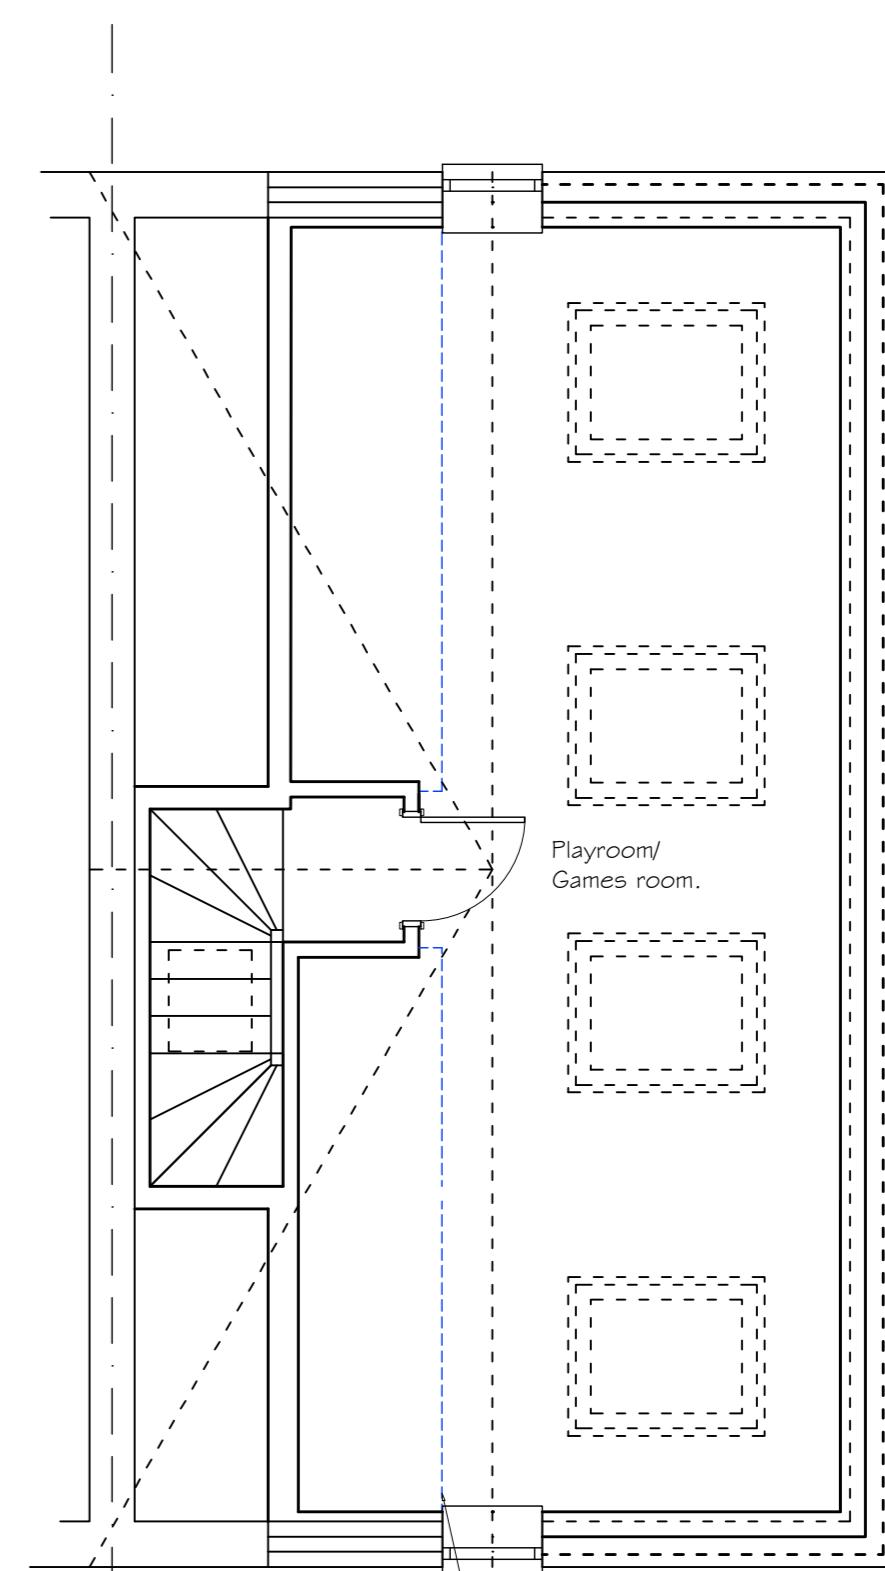

PROPOSED SECOND FLOOR PLAN

SCALE 1-50



The Architectural Practice that thinks outside of the box

Eastlands II, London Road, Basingstoke, RG21 4AW 01256 693077

• Design • Planning • Building Consultants

client: Farid & Aisha

project: 39 Elk Path, Three Mile Cross, Reading RG7 1BA

title: PROPOSED LOFT CONVERSION WITH DORMER WINDOW
TO PROVIDE 2ND FLOOR HABITABLE SPACE.
Proposed Plans & Elevations - OPTION 2 following refusal.

date: January 2026

drawn: JAG

scale: As stated @ A1

drawing no: 02_1